


NOTES TO SHEET: 1

1. ACCESSIBLE AISLE WITH 4" WIDE STRIPING (45 DEGREES) AT 24" O.C. RE: CIVIL DRAWINGS.
2. HANDICAP PARKING STALL. RE: 04/A1.1.
3. VAN-ACCESSIBLE PARKING STALL. RE: 04/A1.1.
4. HANDICAP RAMP. RE: 05/A1.1.
5. 4" WIDE PAINTED STRIPE.
6. HANDICAP SIGN. CENTER ON PARKING SPACE. RE: 07/A1.1.
7. CONCRETE WALK. RE: 03/A1.1.
8. PAVING. RE: CIVIL DRAWINGS.
9. EXISTING CURB TO BE REMOVED. VERIFY LOCATIONS.
10. CONCRETE CURB. TYPICAL UNLESS NOTED OTHERWISE. RE: 03/A1.1.
11. CONCRETE CURB. RE: CIVIL DRAWINGS.
12. RE: FLOOR PLAN AND EXTERIOR ELEVATIONS FOR LOCATIONS OF BUILDING DOWNSPOUTS.
13. LANDSCAPE AREA. PROVIDE SLEEVES FOR IRRIGATION SYSTEM.
14. RE: ELECTRICAL DRAWINGS FOR PARKING LOT LIGHT POLE LOCATIONS. RE: 08/A1.1.
15. CONCRETE SIDEWALK.
16. SHOPPING CENTER SIGN (N.I.C.). VERIFY EXACT QUANTITY AND LOCATION WITH OWNER AND COORDINATE LOCATION OF ELECTRICAL CONDUIT.
17. EXISTING SIDEWALK. VERIFY EXISTENCE AND LOCATION. RE: CIVIL DRAWINGS.
18. RE: CIVIL DRAWINGS FOR EXTENT OF NEW AND EXISTING WALKS, CURBS, ETC.
19. AUTOMOBILE OVERHANG.
20. DUMPSTER ENCLOSURE LOCATION. RE: 11/A1.1.
21. PAINTED DIRECTIONAL ARROW. USE SAME COLOR AS STRIPES. RE: 17/A1.1.
22. 18" WIDE LANDSCAPE CURB. RE: 09/A1.1.
23. EXISTING SIGN.
24. CONCRETE CURB

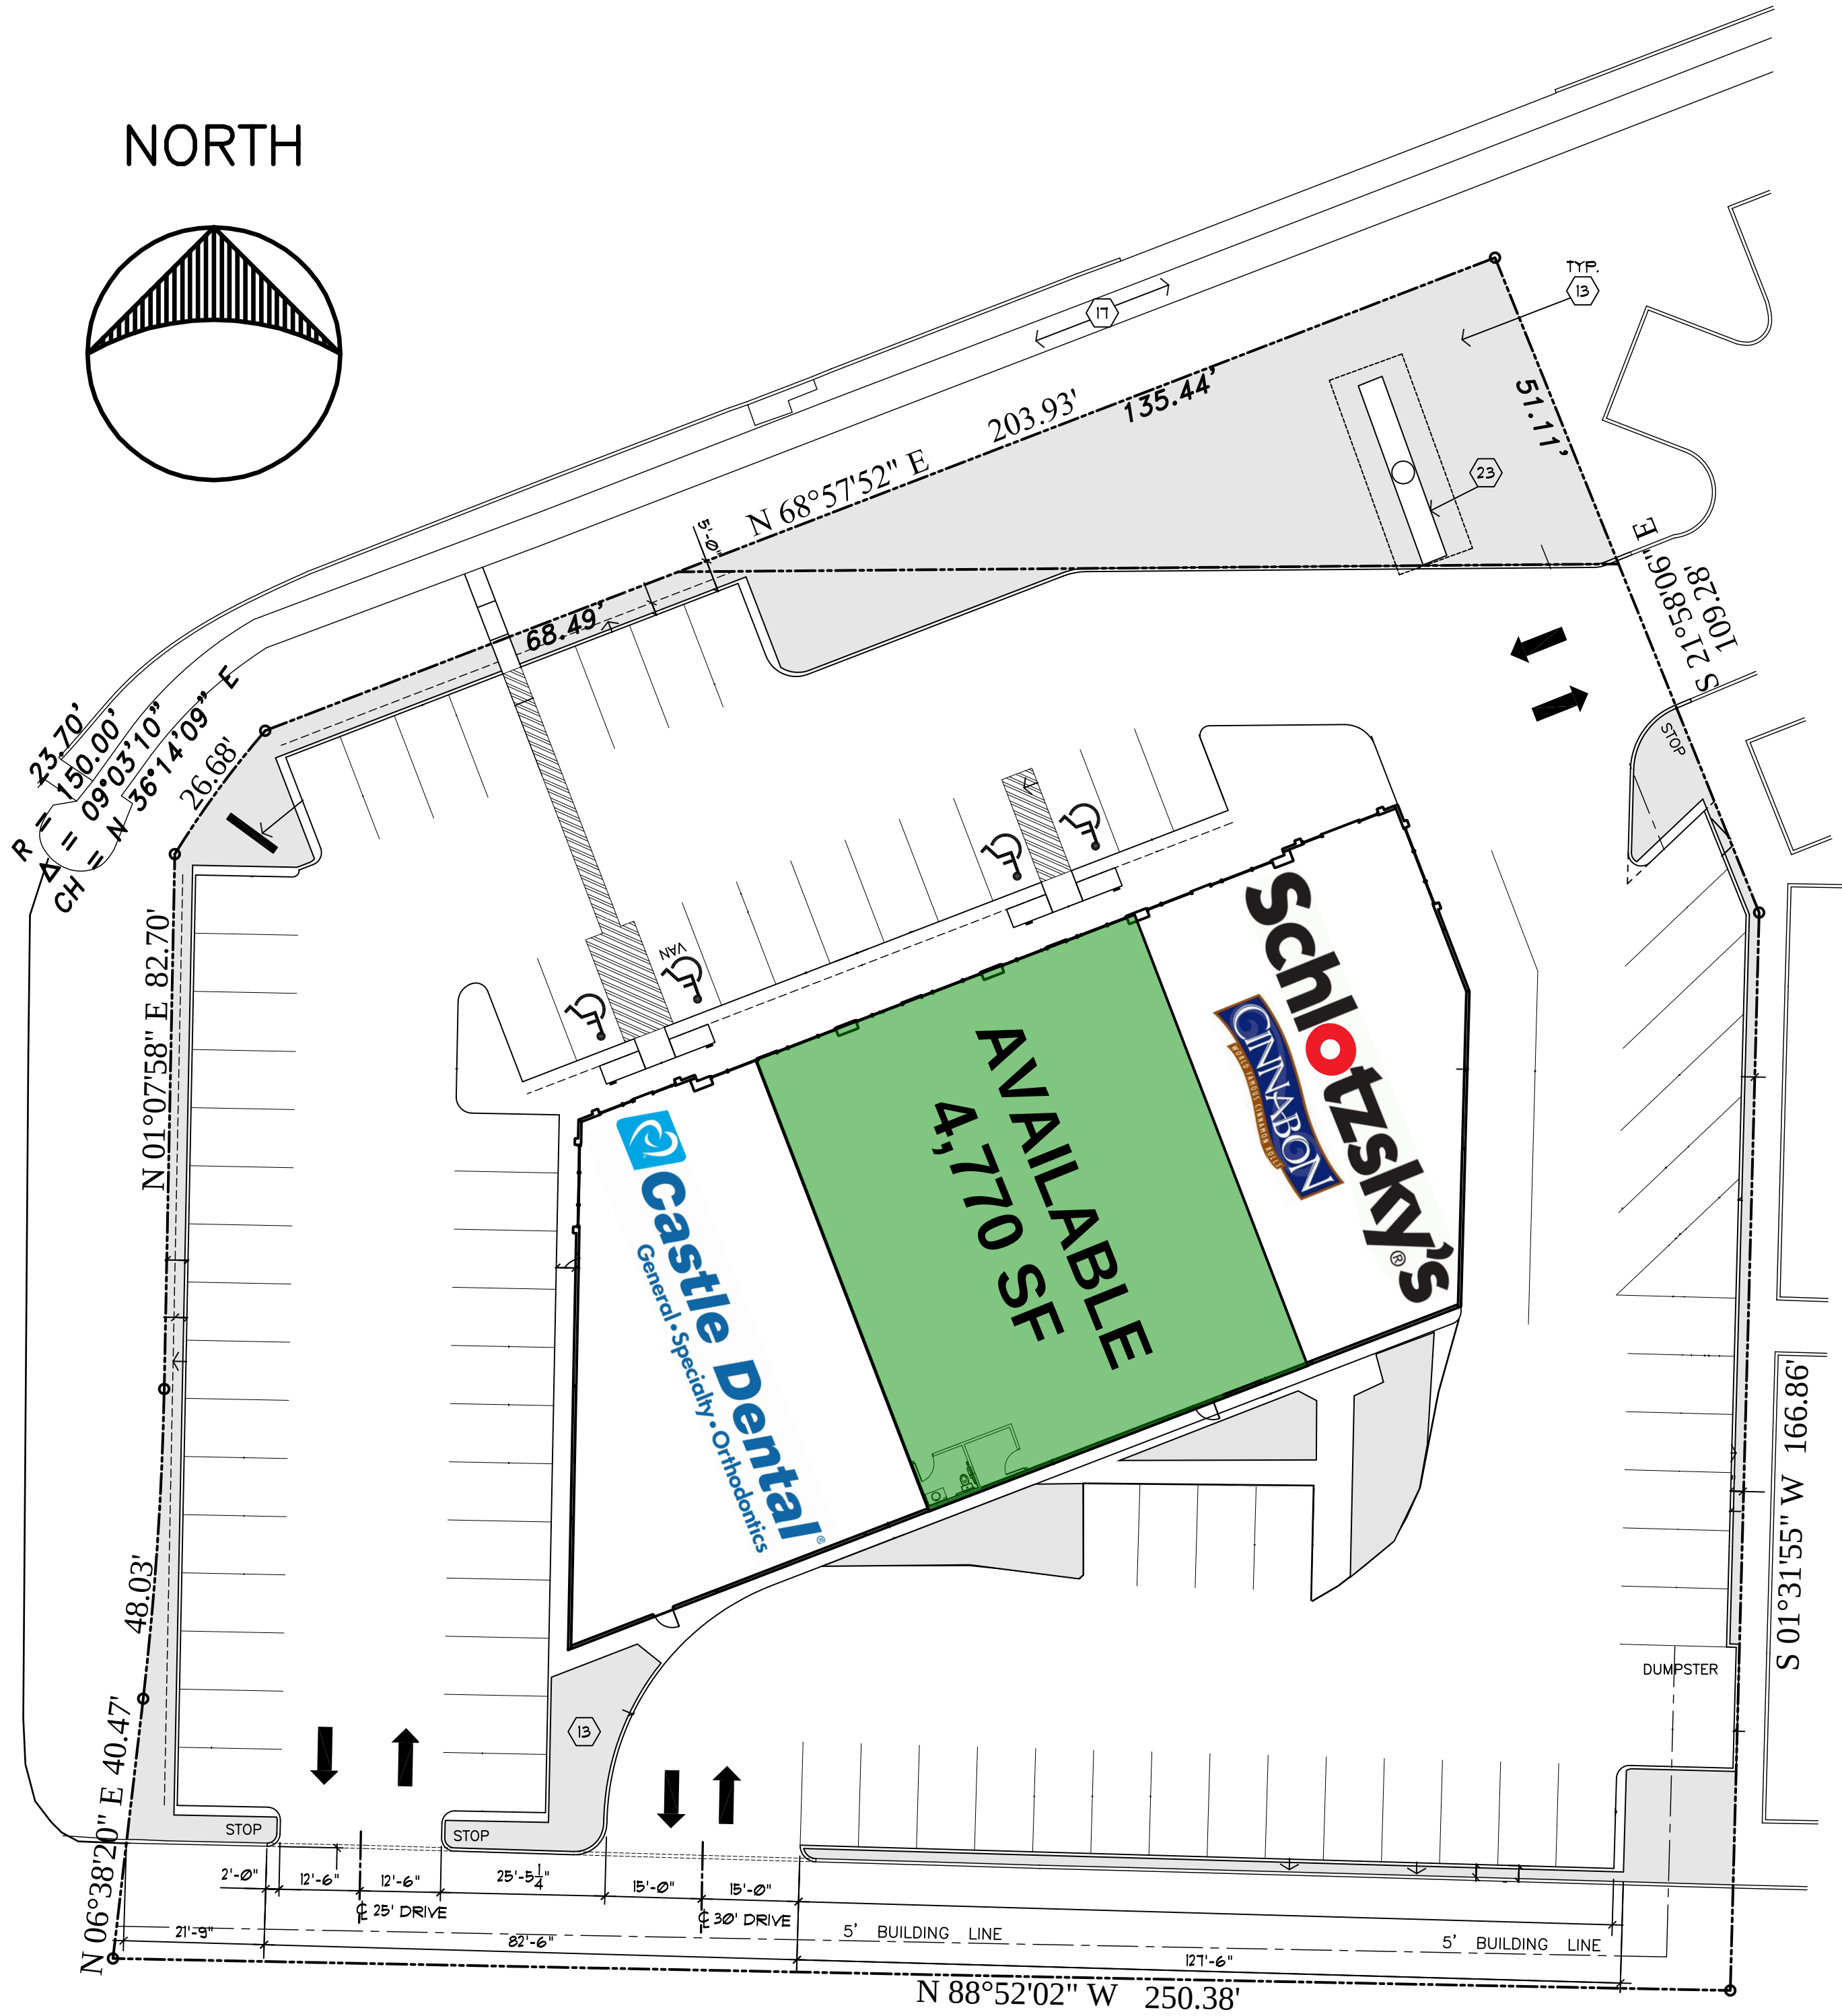

SHOPPING CENTER

F.M. 1488 AND EGYPT LANE
MONTGOMERY COUNTY, TEXAS 77354

Project No. 11071
CAD Dwg File 11071 A10-11DWG
Drawn EB
Checked RV

Sheet No. A1.0 of 6A

01 SITE PLAN
SCALE: 1" = 20'

