

PRELIMINARY
NOT FOR
CONSTRUCTION

PREVENTIA OFFICE - SHELL BUILDING
2563 NASHVILLE HIGHWAY
COLUMBIA, TN 38401

Revisions

Scale as shown on sheet when
drawing printed at full size


Checked by Approver	Drawn by Author
------------------------	--------------------

Issued 12/09/16

Floor Plan

SHEET

A1.1

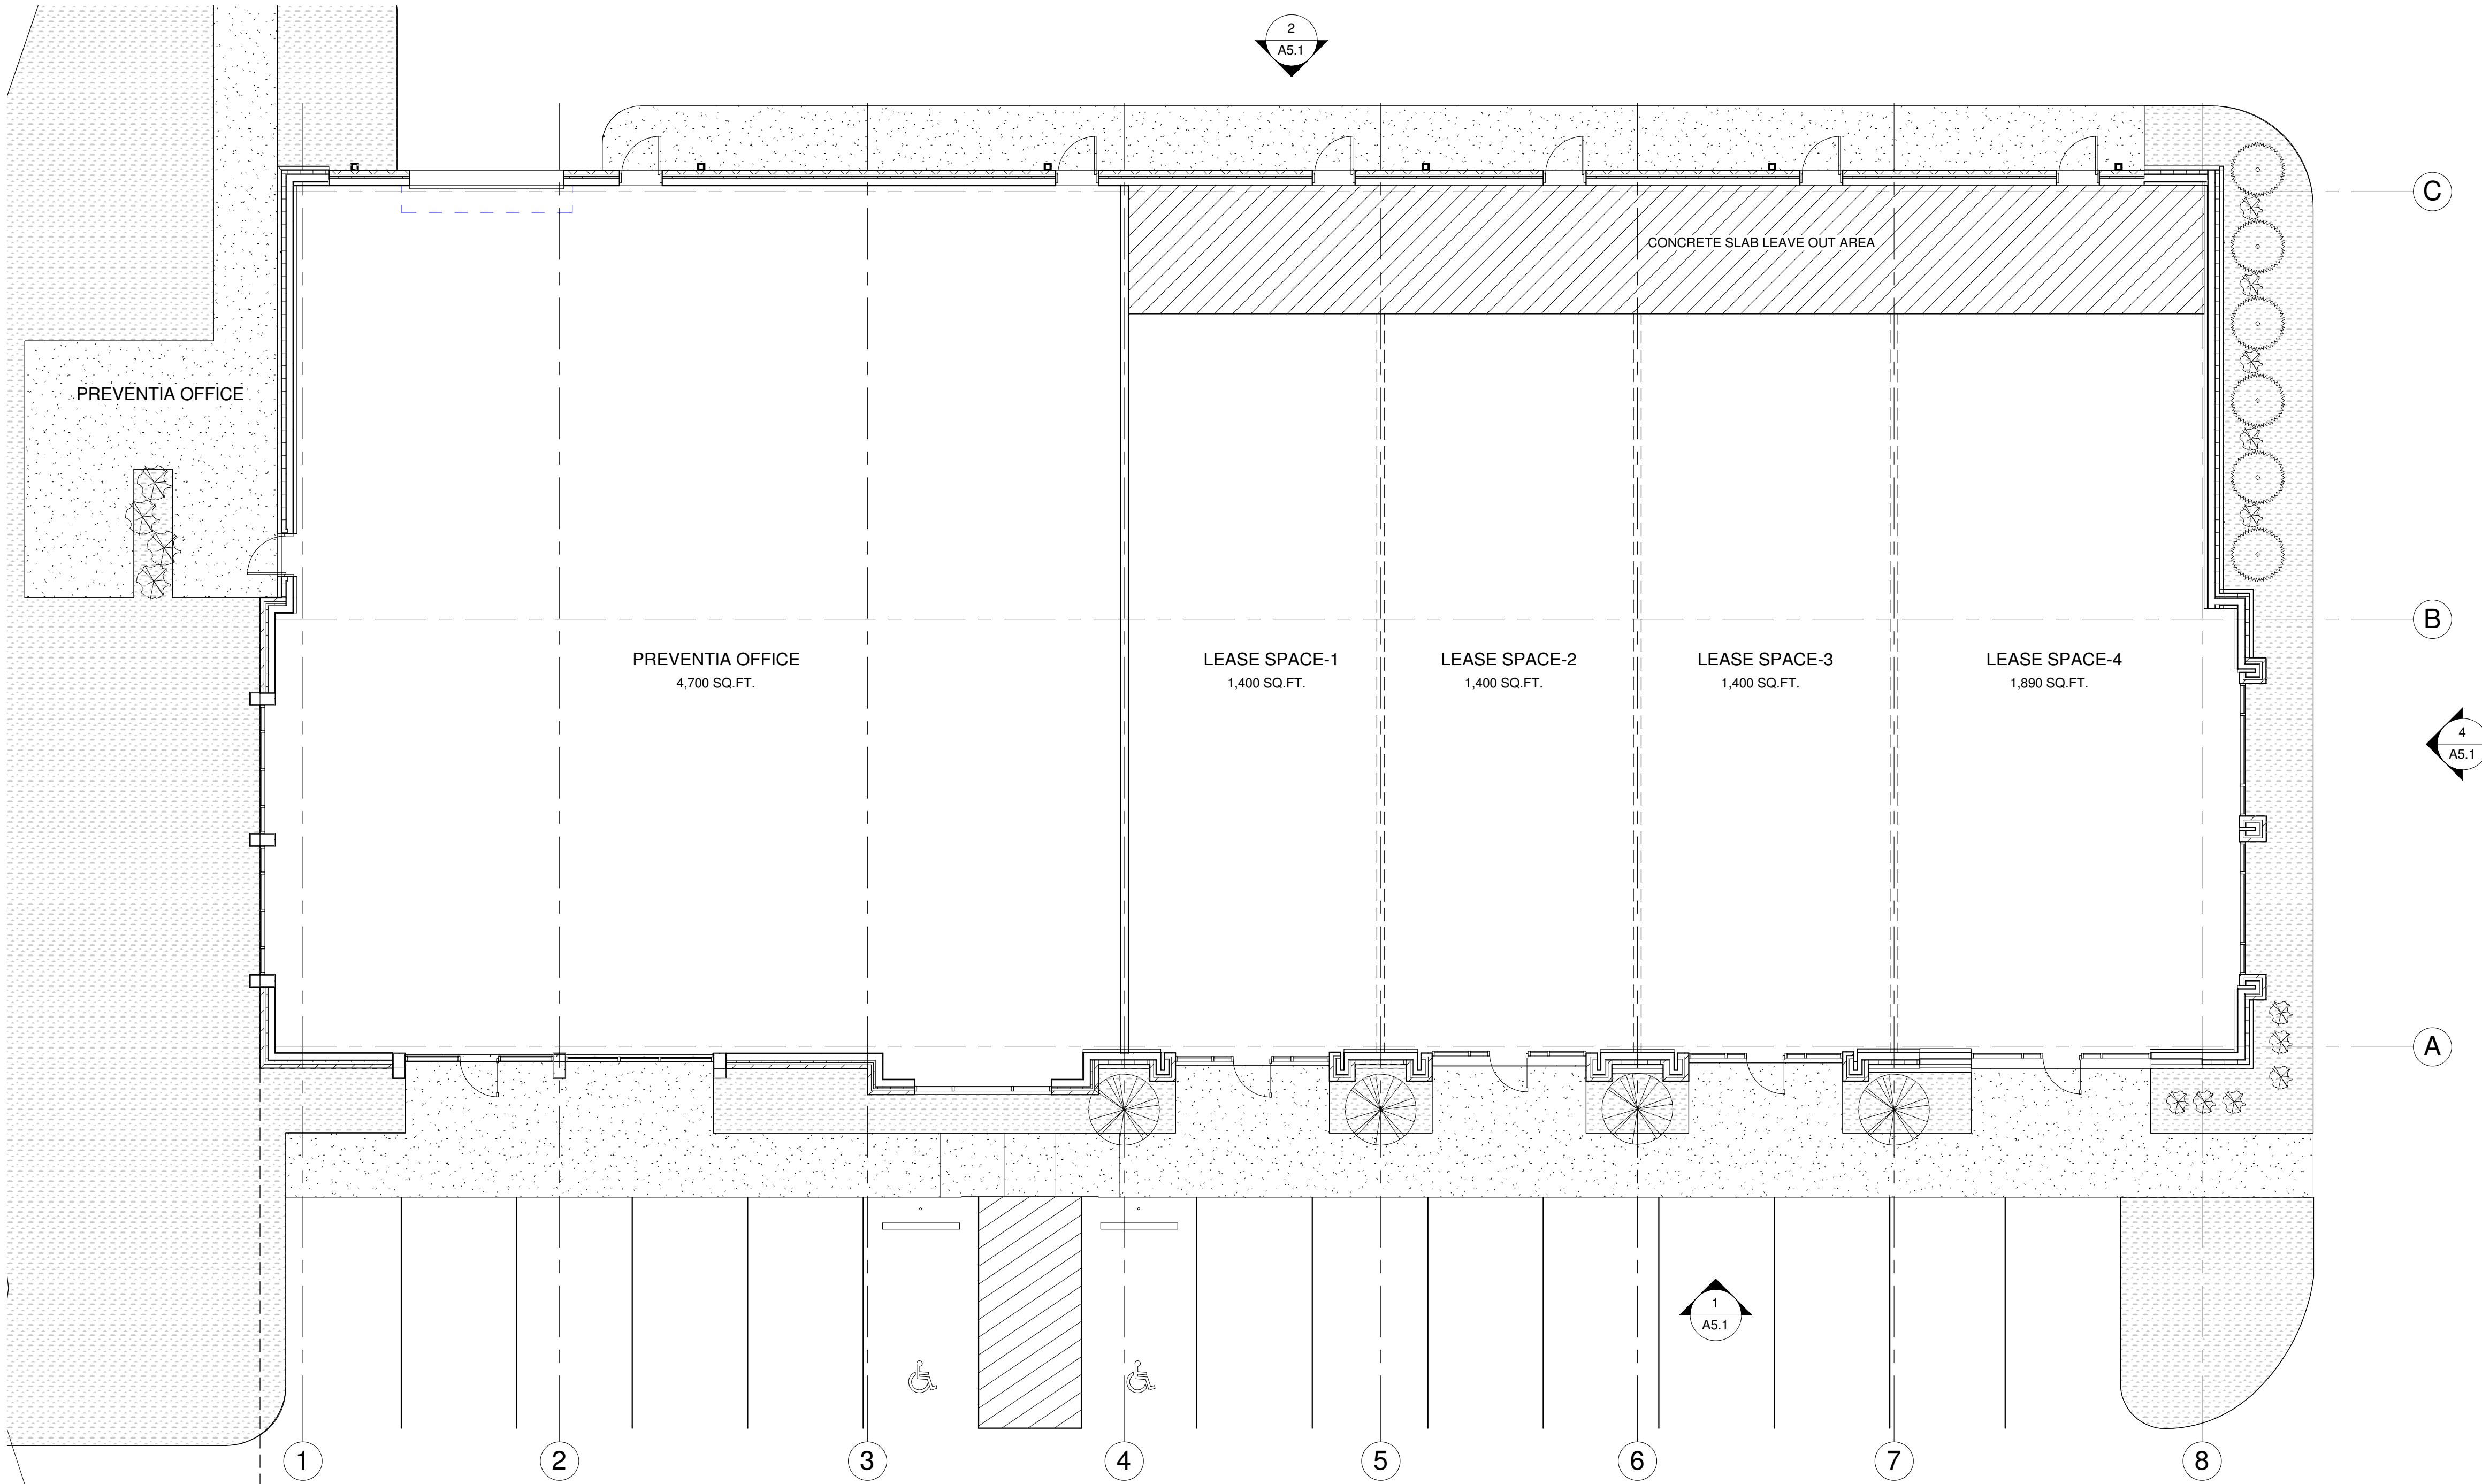

1 Floor Plan
A1.1 1/8" = 1'-0"

