


2nd Floor Plan - Existing
SCALE: 1/8"=1'-0"

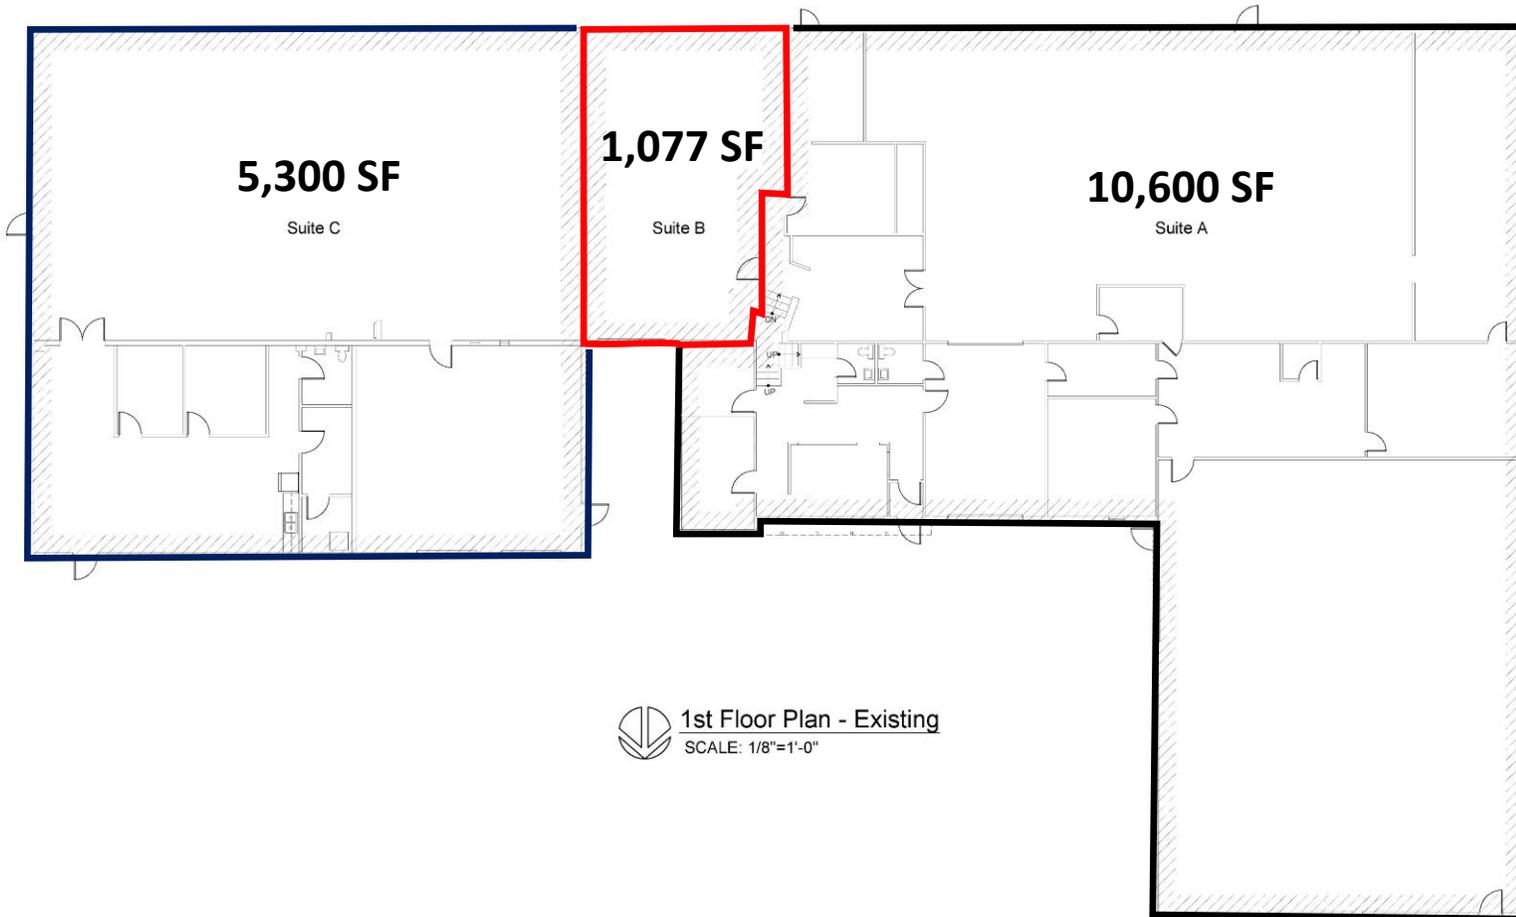

1st Floor Plan - Existing
SCALE: 1/8"=1'-0"

General Notes

Area Summary

Suite A 1st flr = 9,710sf
 Suite A 2nd flr = 888sf
 Suite B 1st flr = 1,077sf
 Suite C 1st flr = 5,300sf
 Total Building = 16,975sf

Seal Expires 11-30-24

Signature		Date
No.	Revision/Issue	Date

Firm Name and Address
JSM
 Development Services, LLC
 526 S. FIFTH STREET
 CHAMPAIGN, ILLINOIS 61820
 (217) 359-5835 (217) 359-5839 -FAX
 IL LICENSE # 184.004870-0001

Project Name and Address
 805 E. Perkins
 Existing Floor Plans
 805 E. Perkins Rd.
 Urbana, IL

Project: 23-62	Sheet
Date: 9-15-23	A2.1
Scale: AS SHOWN	