


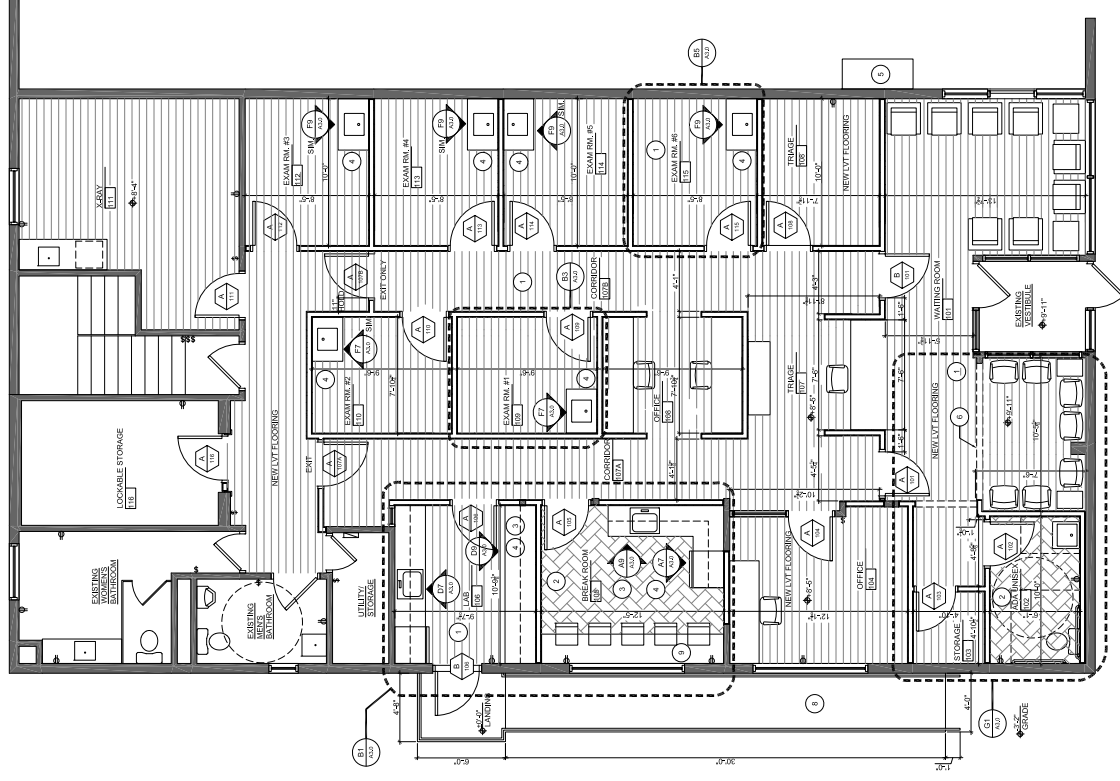

1. **PLAN VENT:** FURNISH ON TOP OF SLAB PER GRADE PERMANENTLY INSTALLED BY CONTRACTOR PER MANUFACTURER'S SPECIFICATIONS.
2. CERAMIC FLOOR TILE IN WET LOCATIONS. INSTALL NEW FLOORING MATERIAL AFTER MANUFACTURER'S INSTALLATION.
3. NEW CATCHER APPLIANCE BY OWNER, INSTALLED BY CONTRACTOR PER MANUFACTURER'S SPECIFICATIONS.
4. NEW KITCHEN CASEWORK, SEE ALSO SERIES FOR ELEVATIONS.
5. EXISTING DUCT RELOCATED TO EXISTING VESTIBULE.
6. EXISTING DRAIN WALL. CONTRACTOR SHALL DETERMINE IF IT IS POSSIBLE TO REMOVE EXTENT OF REMOVAL VENT IN FIELD IF STRUCTURAL. CREATE GUTS OFF TO BACK ABOVE.
7. ALL NEW DOORS TO BE SHIMMED & SEALED WITH FLASHING TAPE. ALL NEW WALLS TO BE INSULATED WITH UNFINISHED SPAN FLOOR INSULATION.
8. NEW CONCRETE DAMP W/ CONTIGUOUS FOOTING. SLOPE LANDING 1/2" TO 2" TO GRADE. DAMP W/ WITH OPEN NICKS BELOW.
9. NEW QUARTZ CATCH UP 30" APFT W/ OPEN NICKS BELOW.

NO.	DATE	REVISION
1		
2		
3		
4		
5		
6		
7		

SHEET TITLE
FLOOR PLAN
PROJECT TITLE
RENOVATIONS FOR
ABRAHIM ALMEKY
SHAVERTOWN, PA

CONSULTANT

Potter
Architecture + Design
Brand

PROJECT NO:	
DRAWN BY:	
CHECKED BY:	
DATE:	
DWG NO:	

A1.1

REVIEW SET - SEPT. 13, 2023

A6	PROPOSED PLAN
A11	1/4" = 1' 0"