




NO.	DESCRIPTION	DATE

**FOR INTERIM REVIEW**  
 NOT FOR CONSTRUCTION,  
 BIDDING, REGULATORY  
 APPROVAL OR PERMITTING  
 PURPOSES  
 Architect: Jonathan A. Pace  
 Seal No.: 26348  
 Date Issued: 6/29/2022  
 LUNA ARCHITECTURE  
 © 2022 All Rights Reserved

project #: 21058  
 date: Issue Date  
 rev. by: checked by  
 drawn by:  
 drawing title:  
**OVERALL FLOOR PLAN  
 AND SITE DETAILS**  
 drawing number:

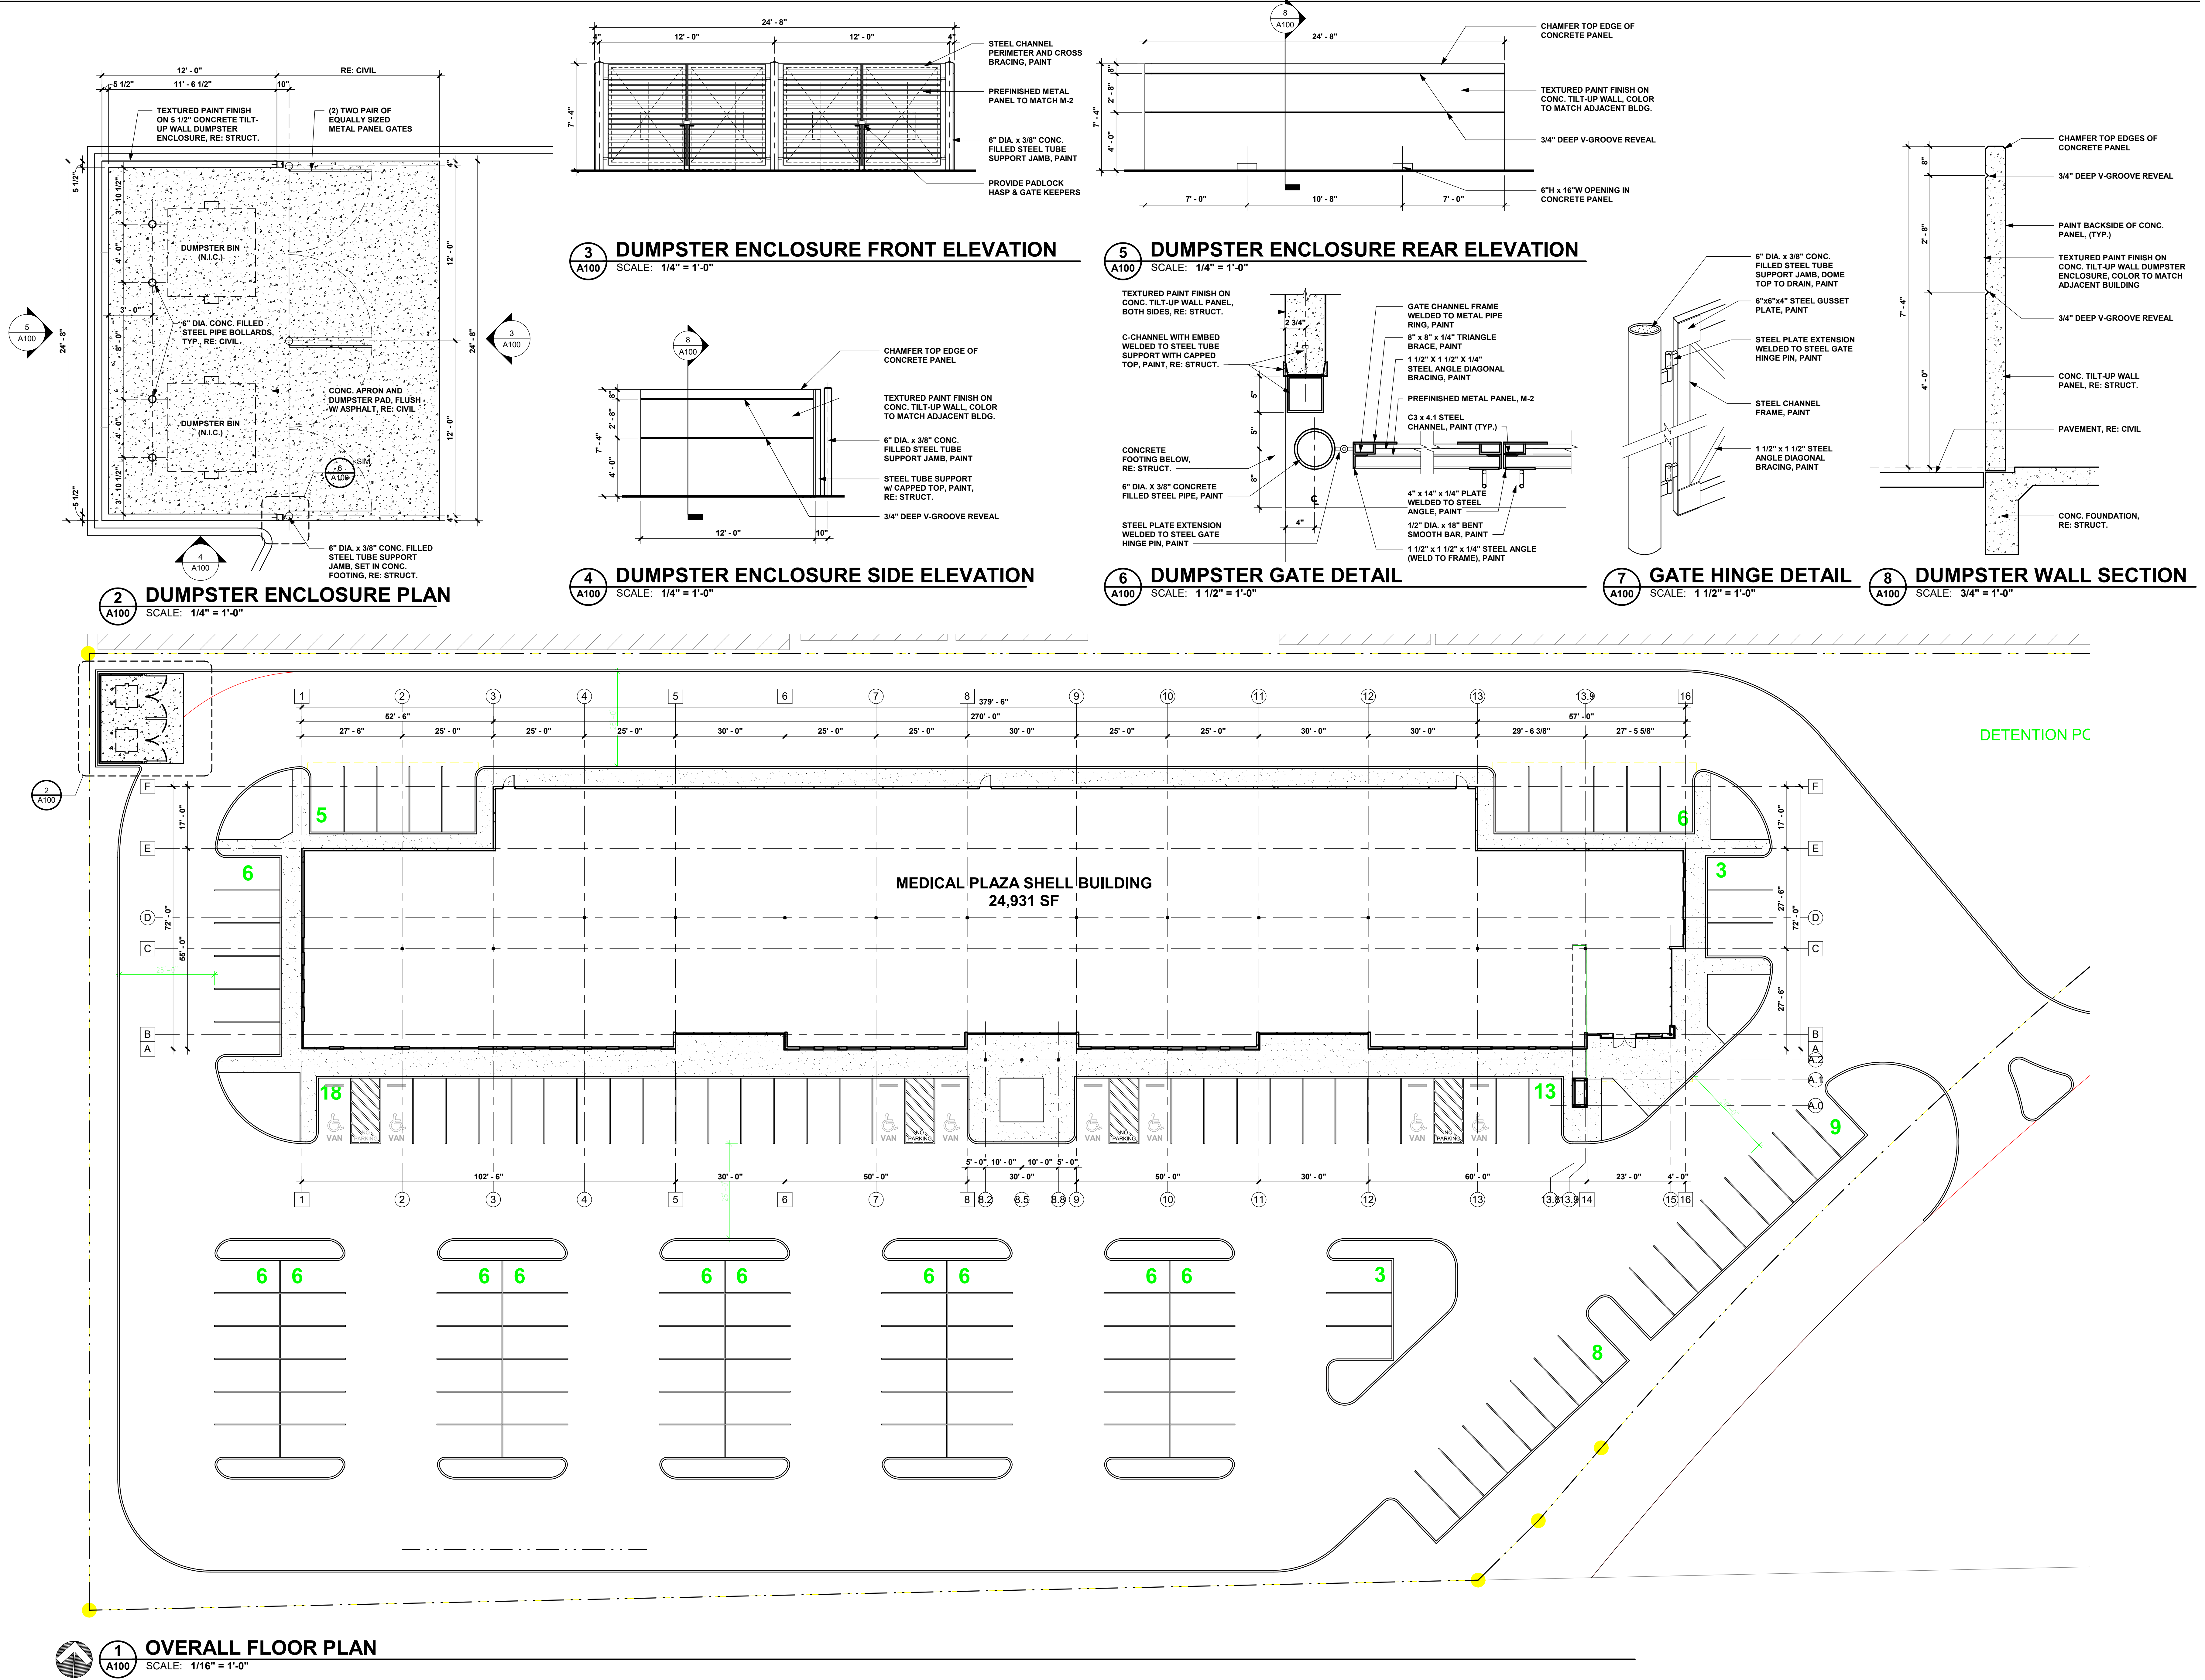



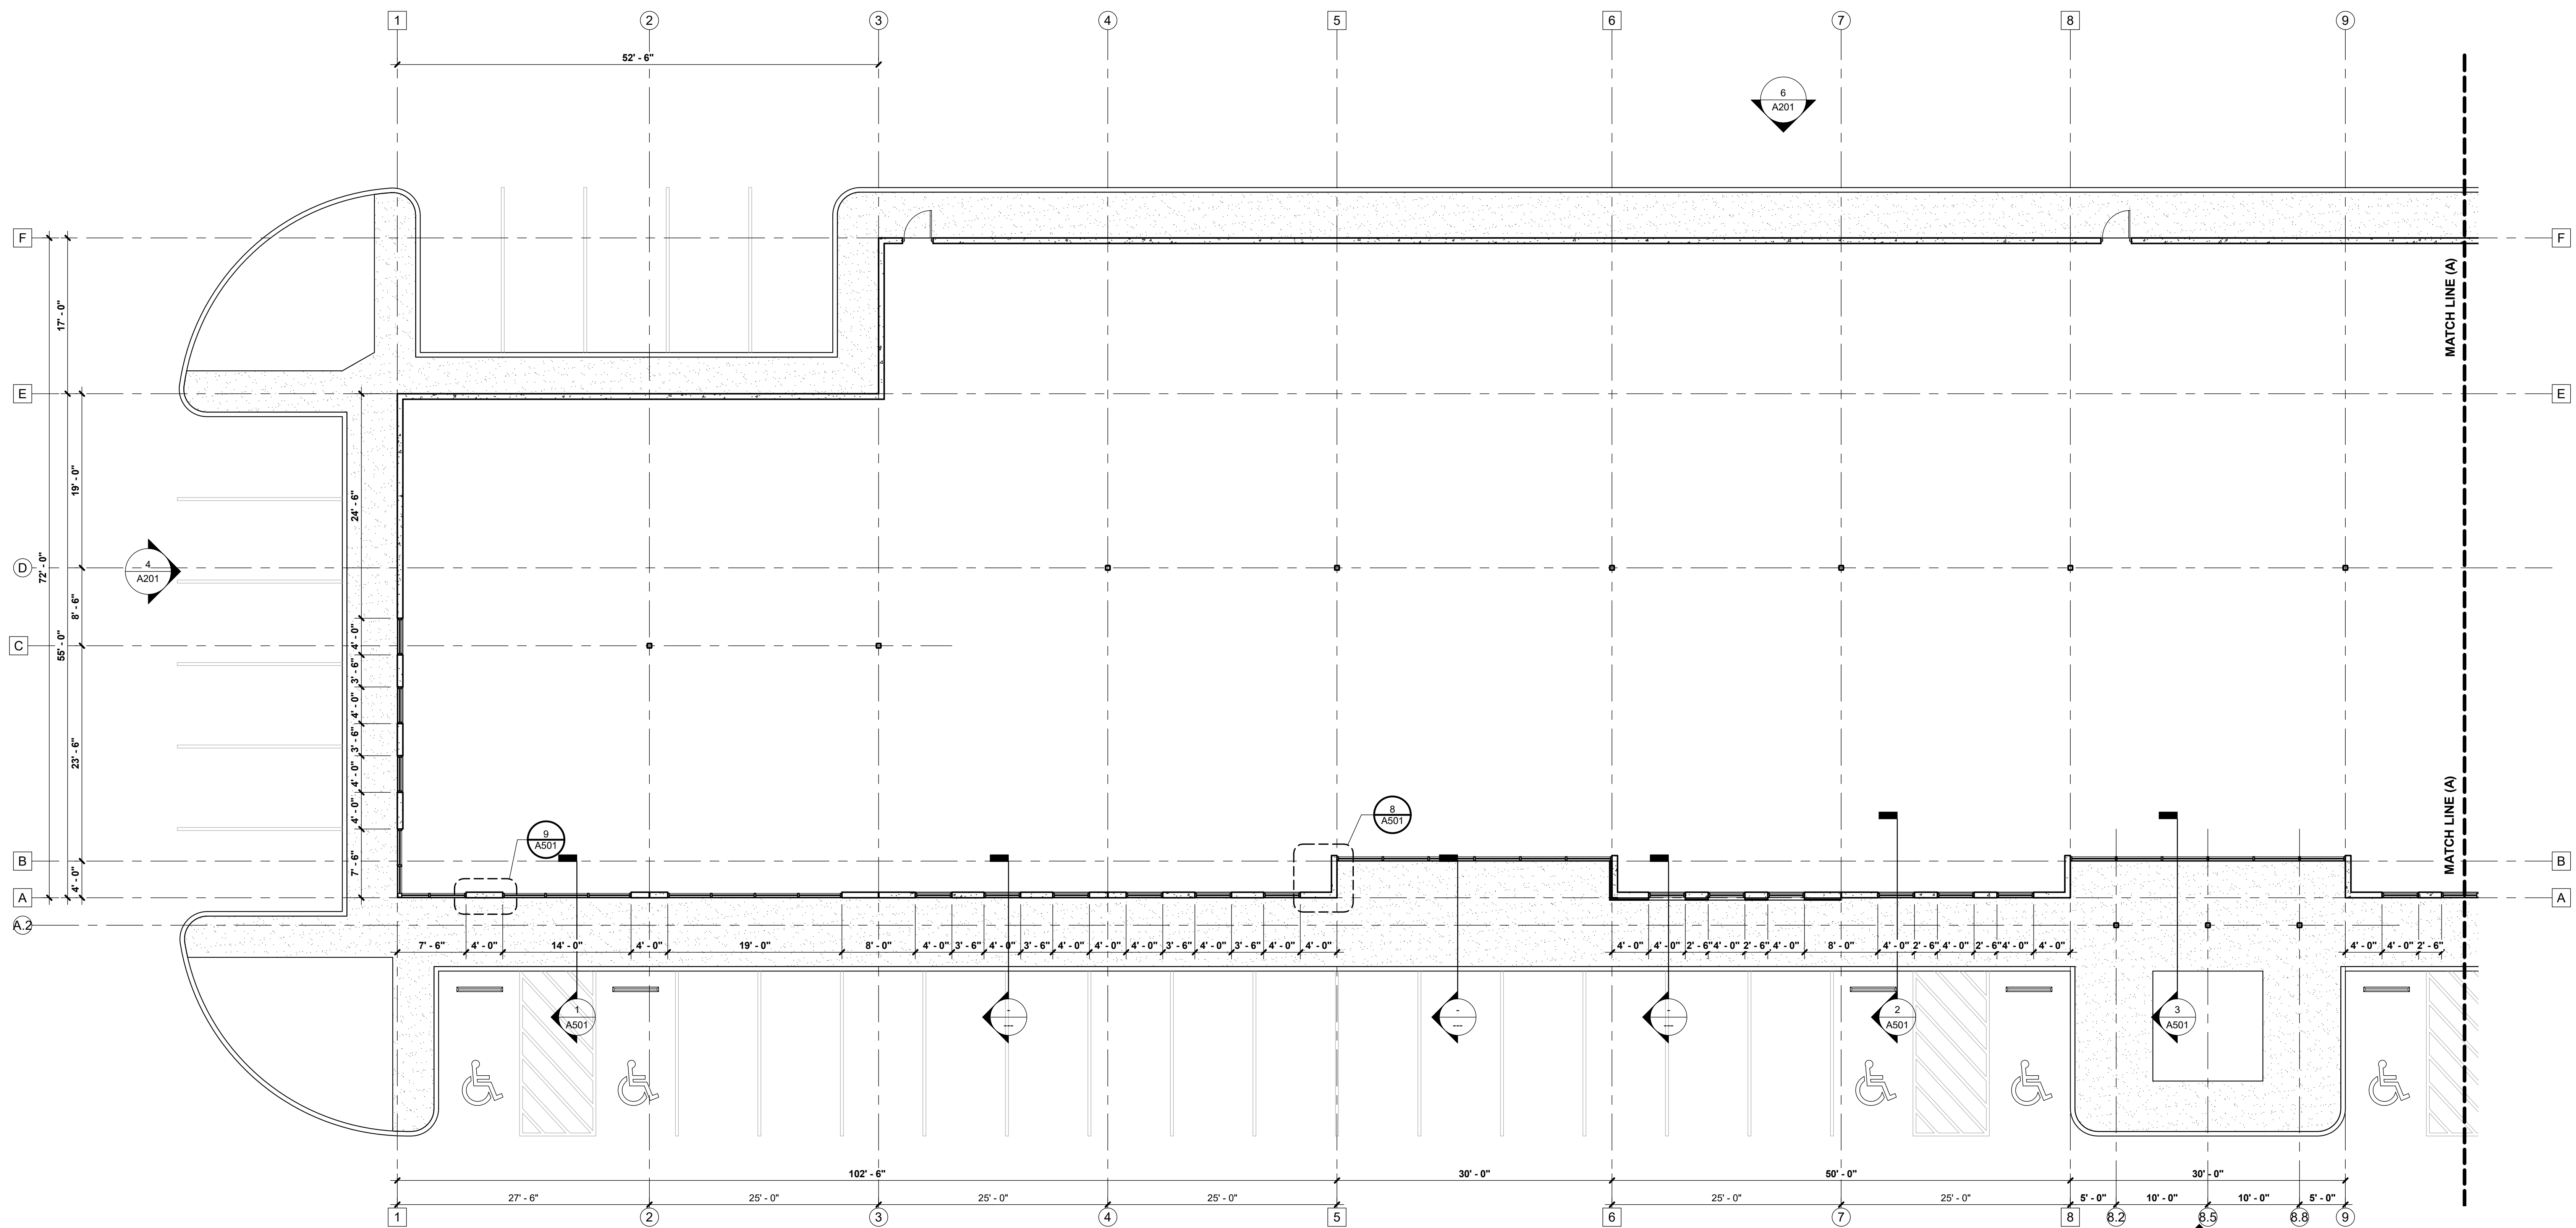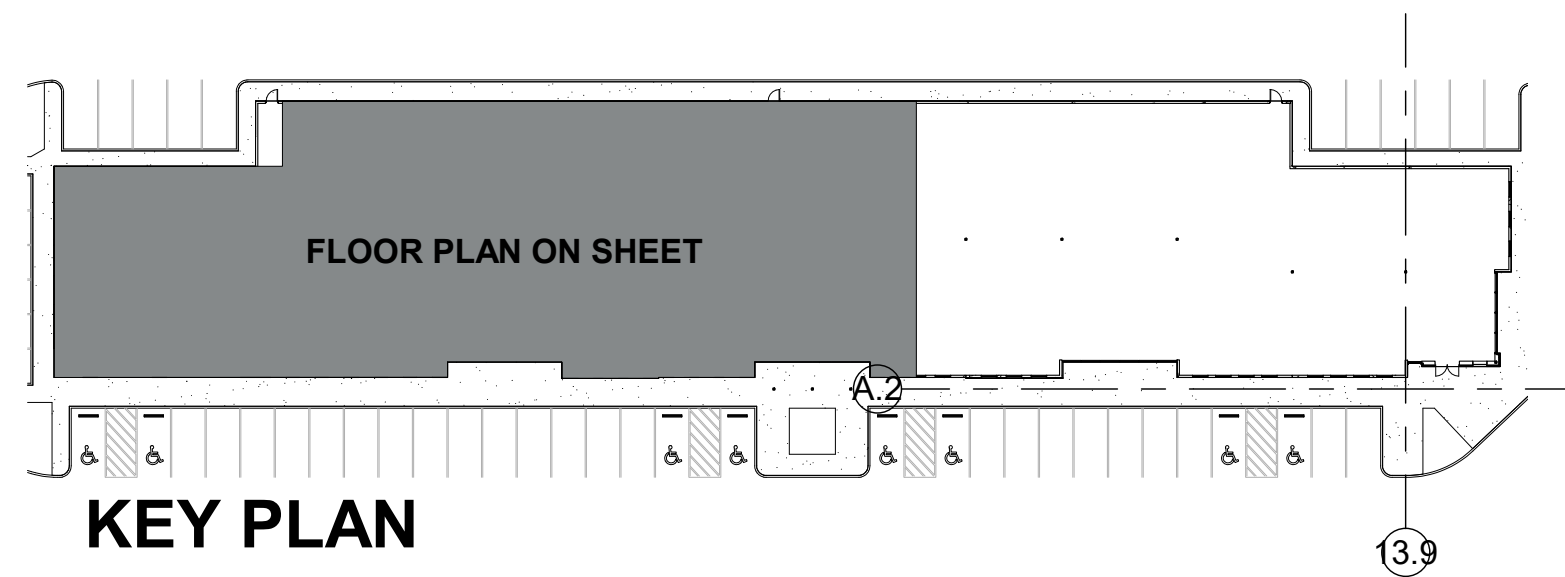

**1 FLOOR PLAN**  
SCALE: 1/8" = 1'-0"

REVISIONS		
NO.	DESCRIPTION	DATE


**MEDICAL PLAZA - SHELL BUILDING**  
LEAGUE CITY PARKWAY @ GULF FWY  
LEAGUE CITY, TEXAS 77573

**FOR INTERIM REVIEW**  
NOT FOR CONSTRUCTION,  
BIDDING, REGULATORY  
APPROVAL OR PERMITTING  
PURPOSES  
Architect: Jonathan A. Pace  
Seal No.: 26348  
Date Issued: 6/29/2022

LUNA ARCHITECTURE  
© 2022 All Rights Reserved


project #: 21058  
date: Issue Date  
rev. by checked by  
Approver Checker  
drawn by: Author  
drawing title:  
**FLOOR PLAN**  
drawing number:

NO.	DESCRIPTION	DATE

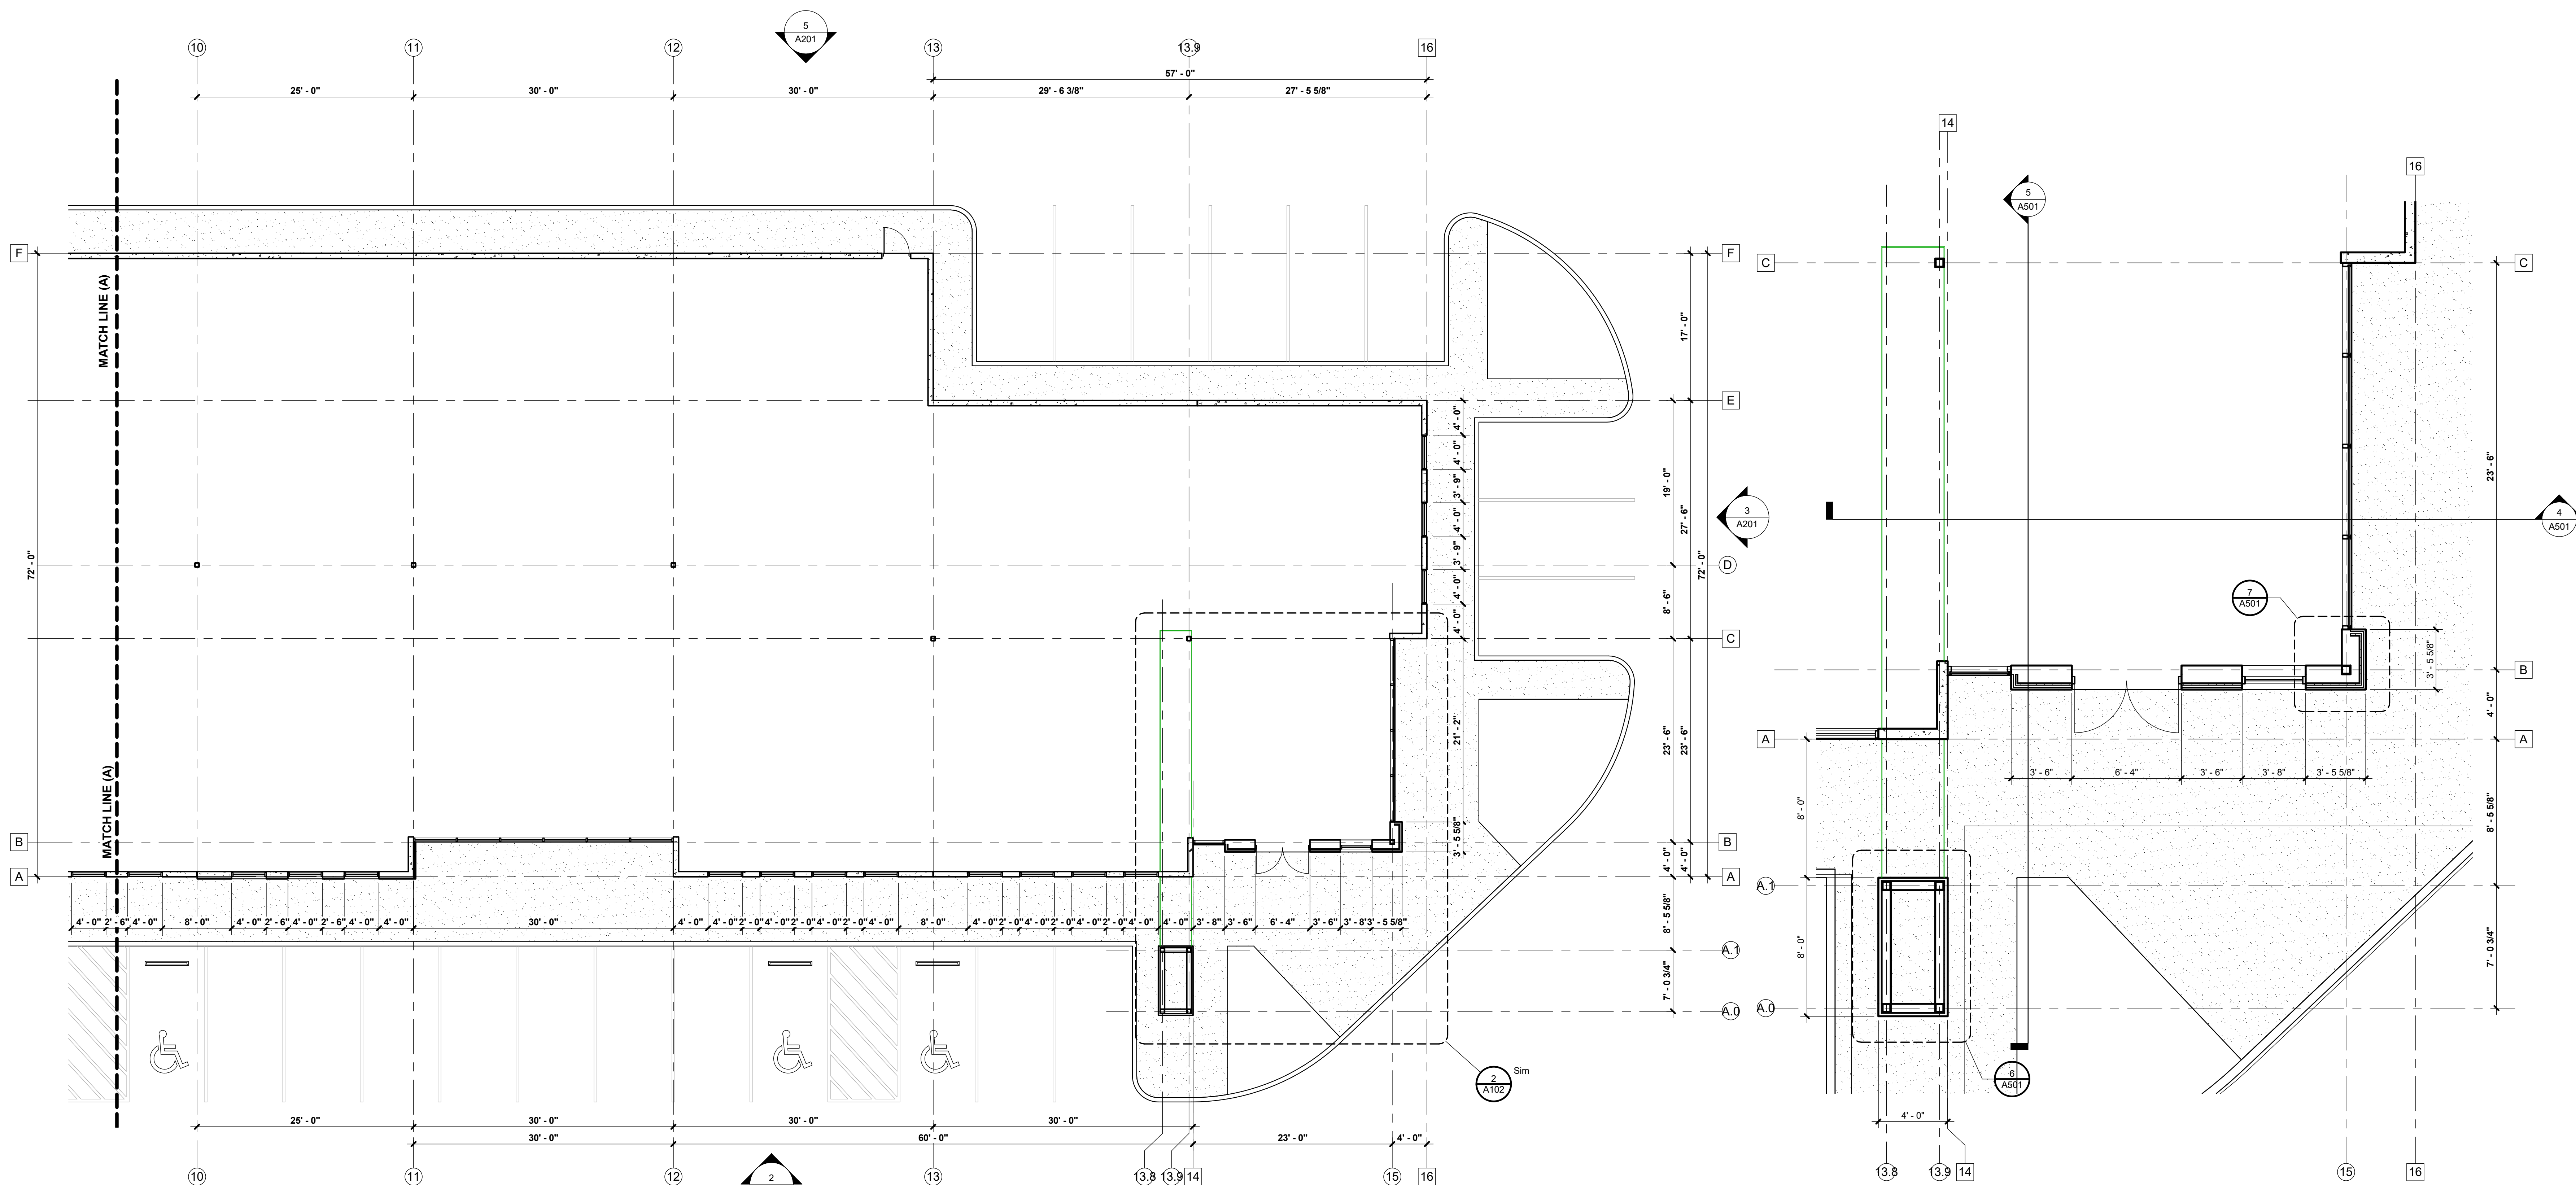


**1 FLOOR PLAN**  
 SCALE: 1/8" = 1'-0"

**2 ENLARGE FLOOR PLAN**  
 SCALE: 1/4" = 1'-0"

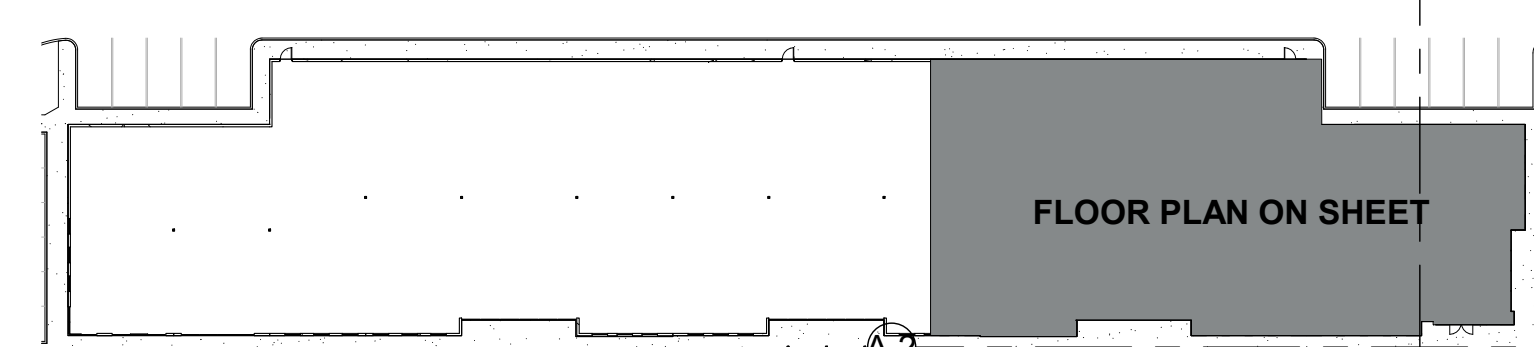

**KEY PLAN**

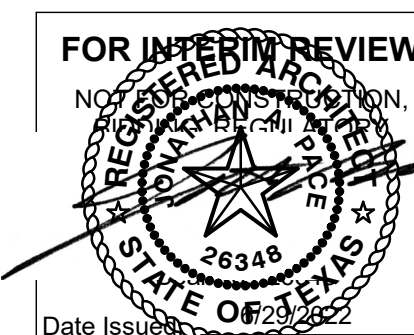

LUNA ARCHITECTURE  
 © 2022 All Rights Reserved


THIS DRAWING IS PROVIDED AS A SERVICE TO THE CLIENT AND IS NOT TO BE USED FOR CONSTRUCTION OR FOR ANY OTHER PURPOSE WITHOUT THE WRITTEN CONSENT OF LUNA ARCHITECTURE. THE ARCHITECT ASSUMES NO LIABILITY FOR ANY ERRORS OR OMISSIONS IN THIS DRAWING. THE ARCHITECT'S RESPONSIBILITY IS LIMITED TO THE DESIGN AND CONSTRUCTION OF THE BUILDING AS SHOWN ON THIS DRAWING. THE ARCHITECT DOES NOT WARRANT THE ACCURACY OF ANY INFORMATION PROVIDED BY THE CLIENT OR ANY OTHER SOURCE. THE ARCHITECT'S SERVICES ARE LIMITED TO THE DESIGN AND CONSTRUCTION OF THE BUILDING AS SHOWN ON THIS DRAWING. THE ARCHITECT DOES NOT WARRANT THE ACCURACY OF ANY INFORMATION PROVIDED BY THE CLIENT OR ANY OTHER SOURCE.

project #:	21058
date:	Issue Date
rev. by:	checked by
drawn by:	Approver
author:	Checker
drawing title:	Author
	drawing title:
	FLOOR PLAN
	drawing number:


**MEDICAL PLAZA - SHELL BUILDING**  
 LEAGUE CITY PARKWAY @ GULF FWY  
 LEAGUE CITY, TEXAS 77573



NO.	DESCRIPTION	DATE

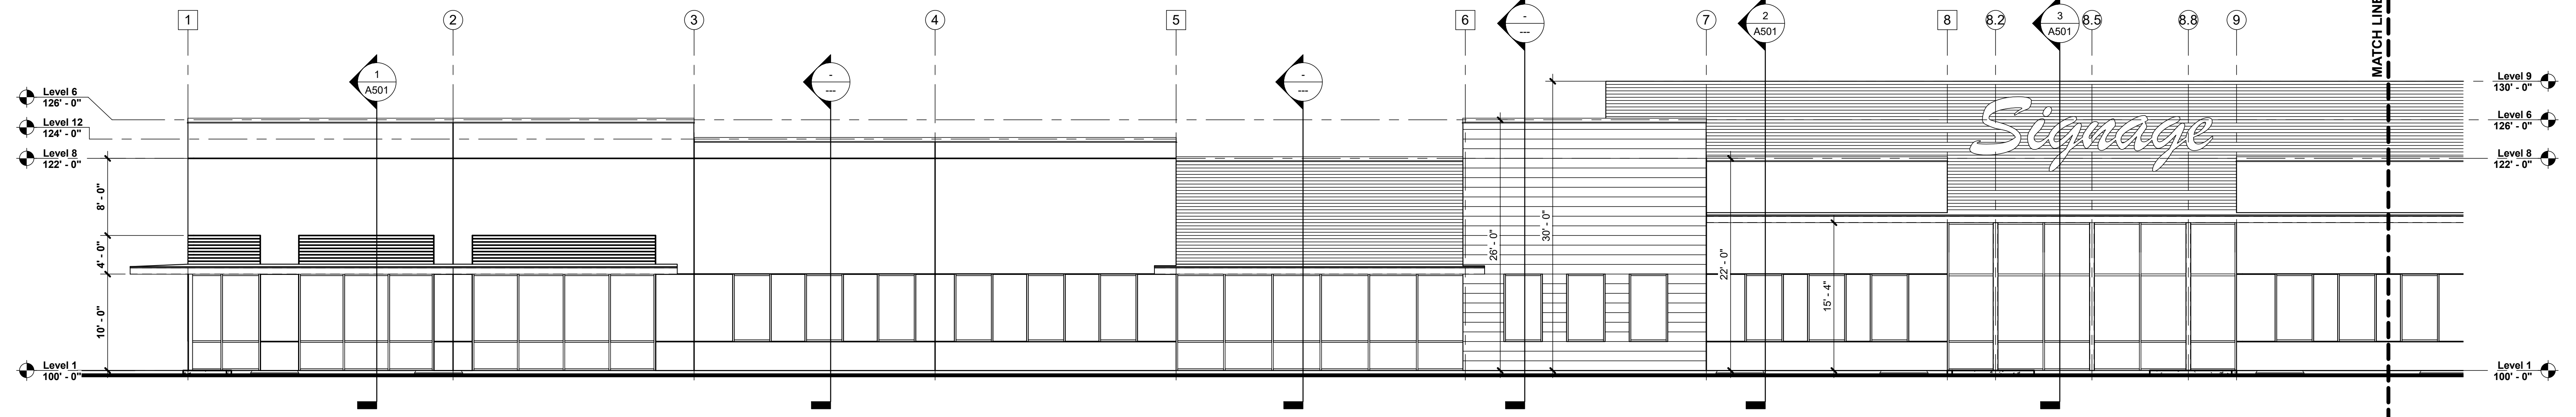


**1 SOUTH ELEVATION**  
 A201 SCALE: 1/8" = 1'-0"

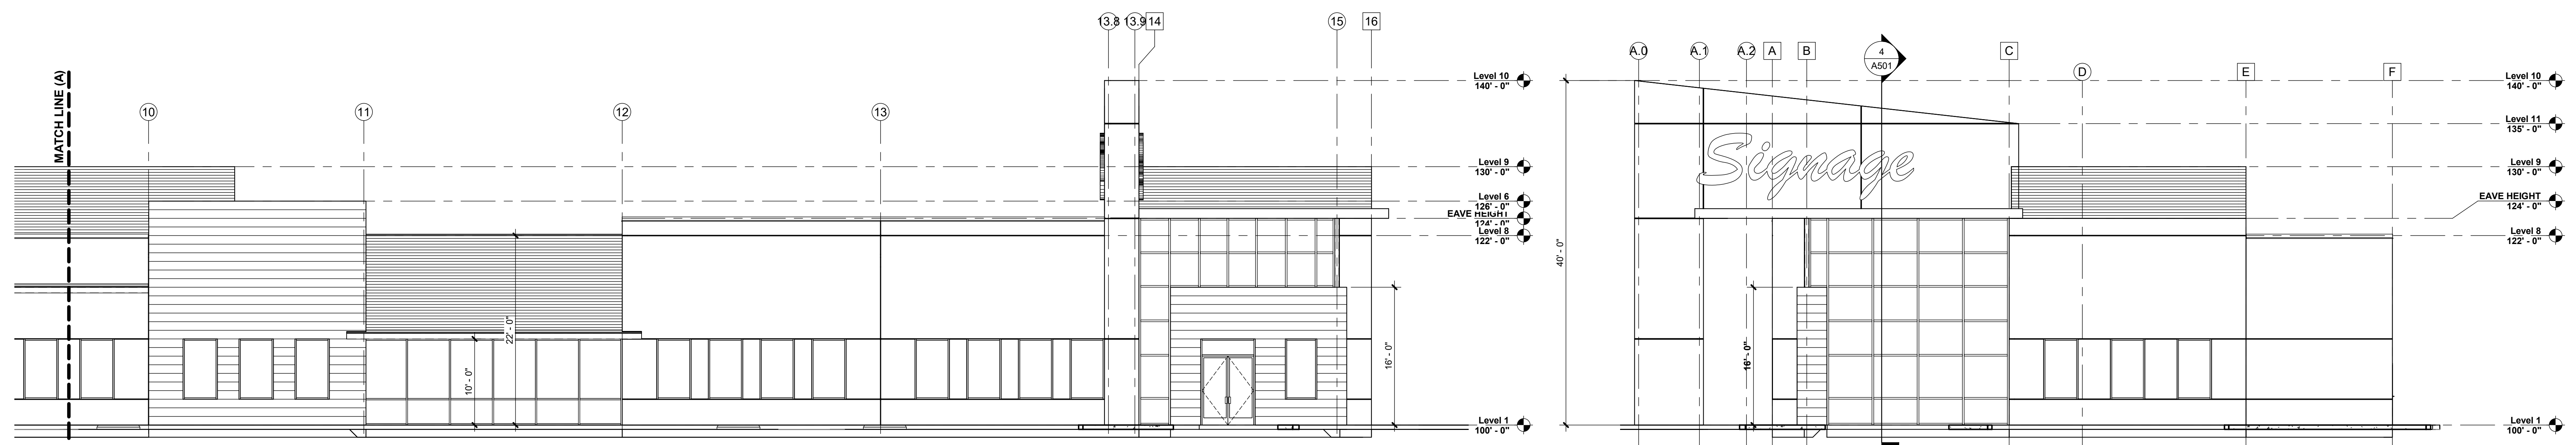


**2 SOUTH ELEVATION**  
 A201 SCALE: 1/8" = 1'-0"

**3 EAST ELEVATION**  
 A201 SCALE: 1/8" = 1'-0"

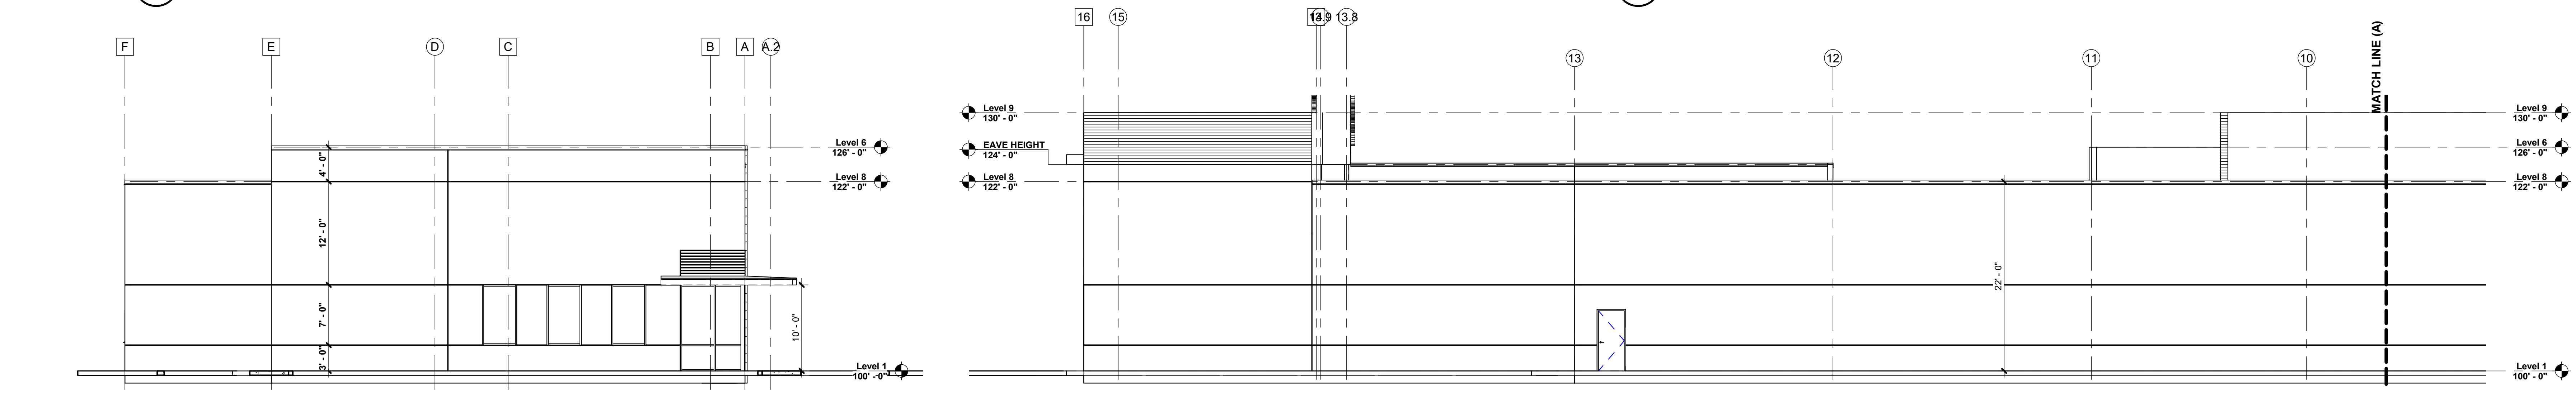

**4 WEST ELEVATION**  
 A201 SCALE: 1/8" = 1'-0"

**5 NORTH ELEVATION**  
 A201 SCALE: 1/8" = 1'-0"

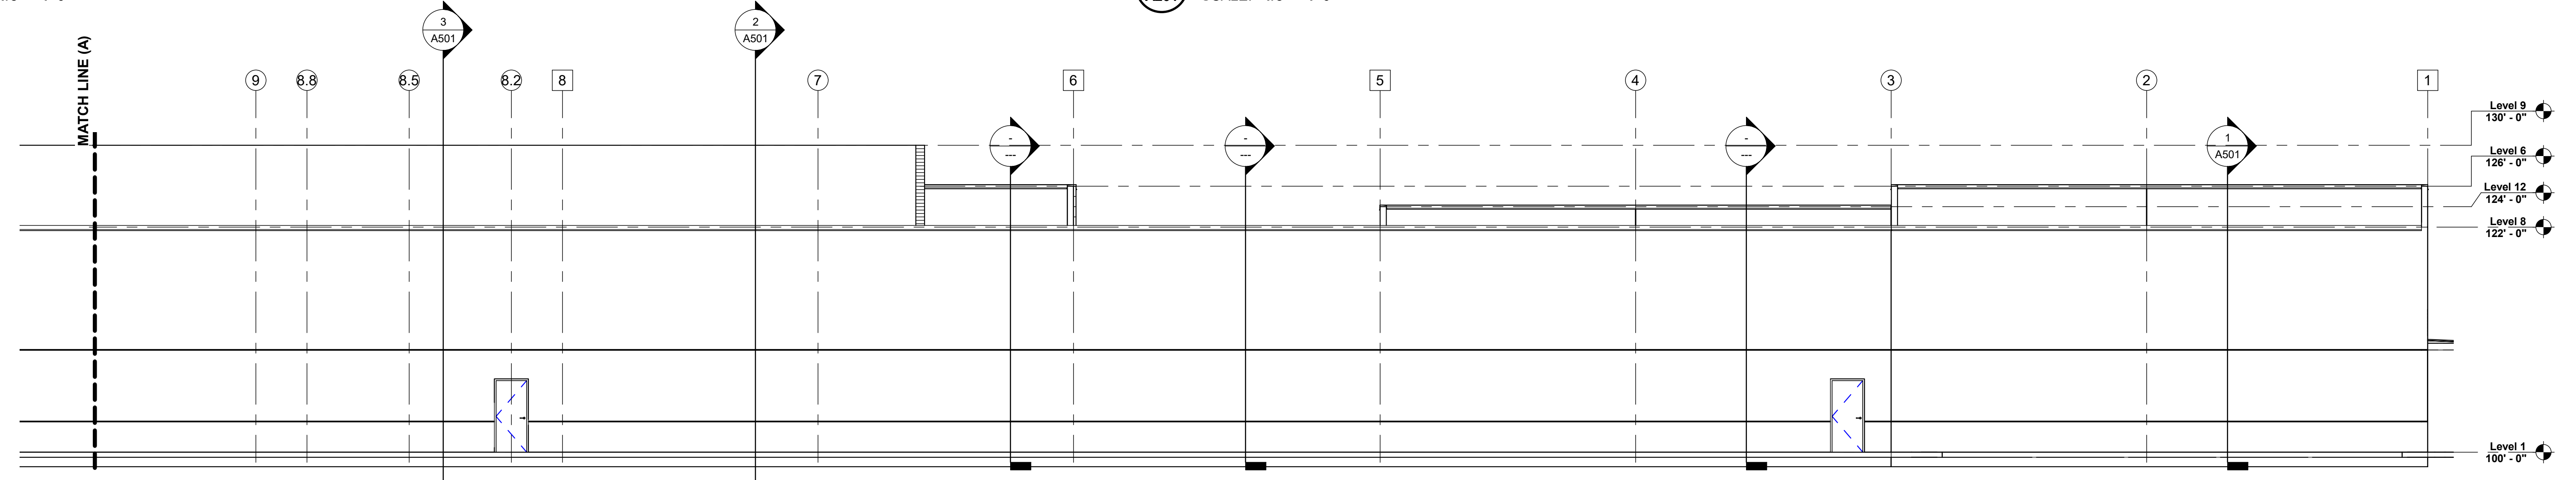

**6 NORTH ELEVATION**  
 A201 SCALE: 1/8" = 1'-0"

**FOR INTERIM REVIEW**  
 NOT FOR CONSTRUCTION,  
 BIDDING, REGULATORY  
 APPROVAL OR PERMITTING  
 PURPOSES

Architect: Jonathan A. Pace  
 Seal No.: 26348  
 Date Issued: 6/29/2022

LUNA ARCHITECTURE  
 © 2022 All Rights Reserved

project #:	21058
date:	Issue Date
rev. by:	checked by
	Approver Checker
drawn by:	Author
drawing title:	EXTERIOR ELEVATIONS
drawing number:	A201