




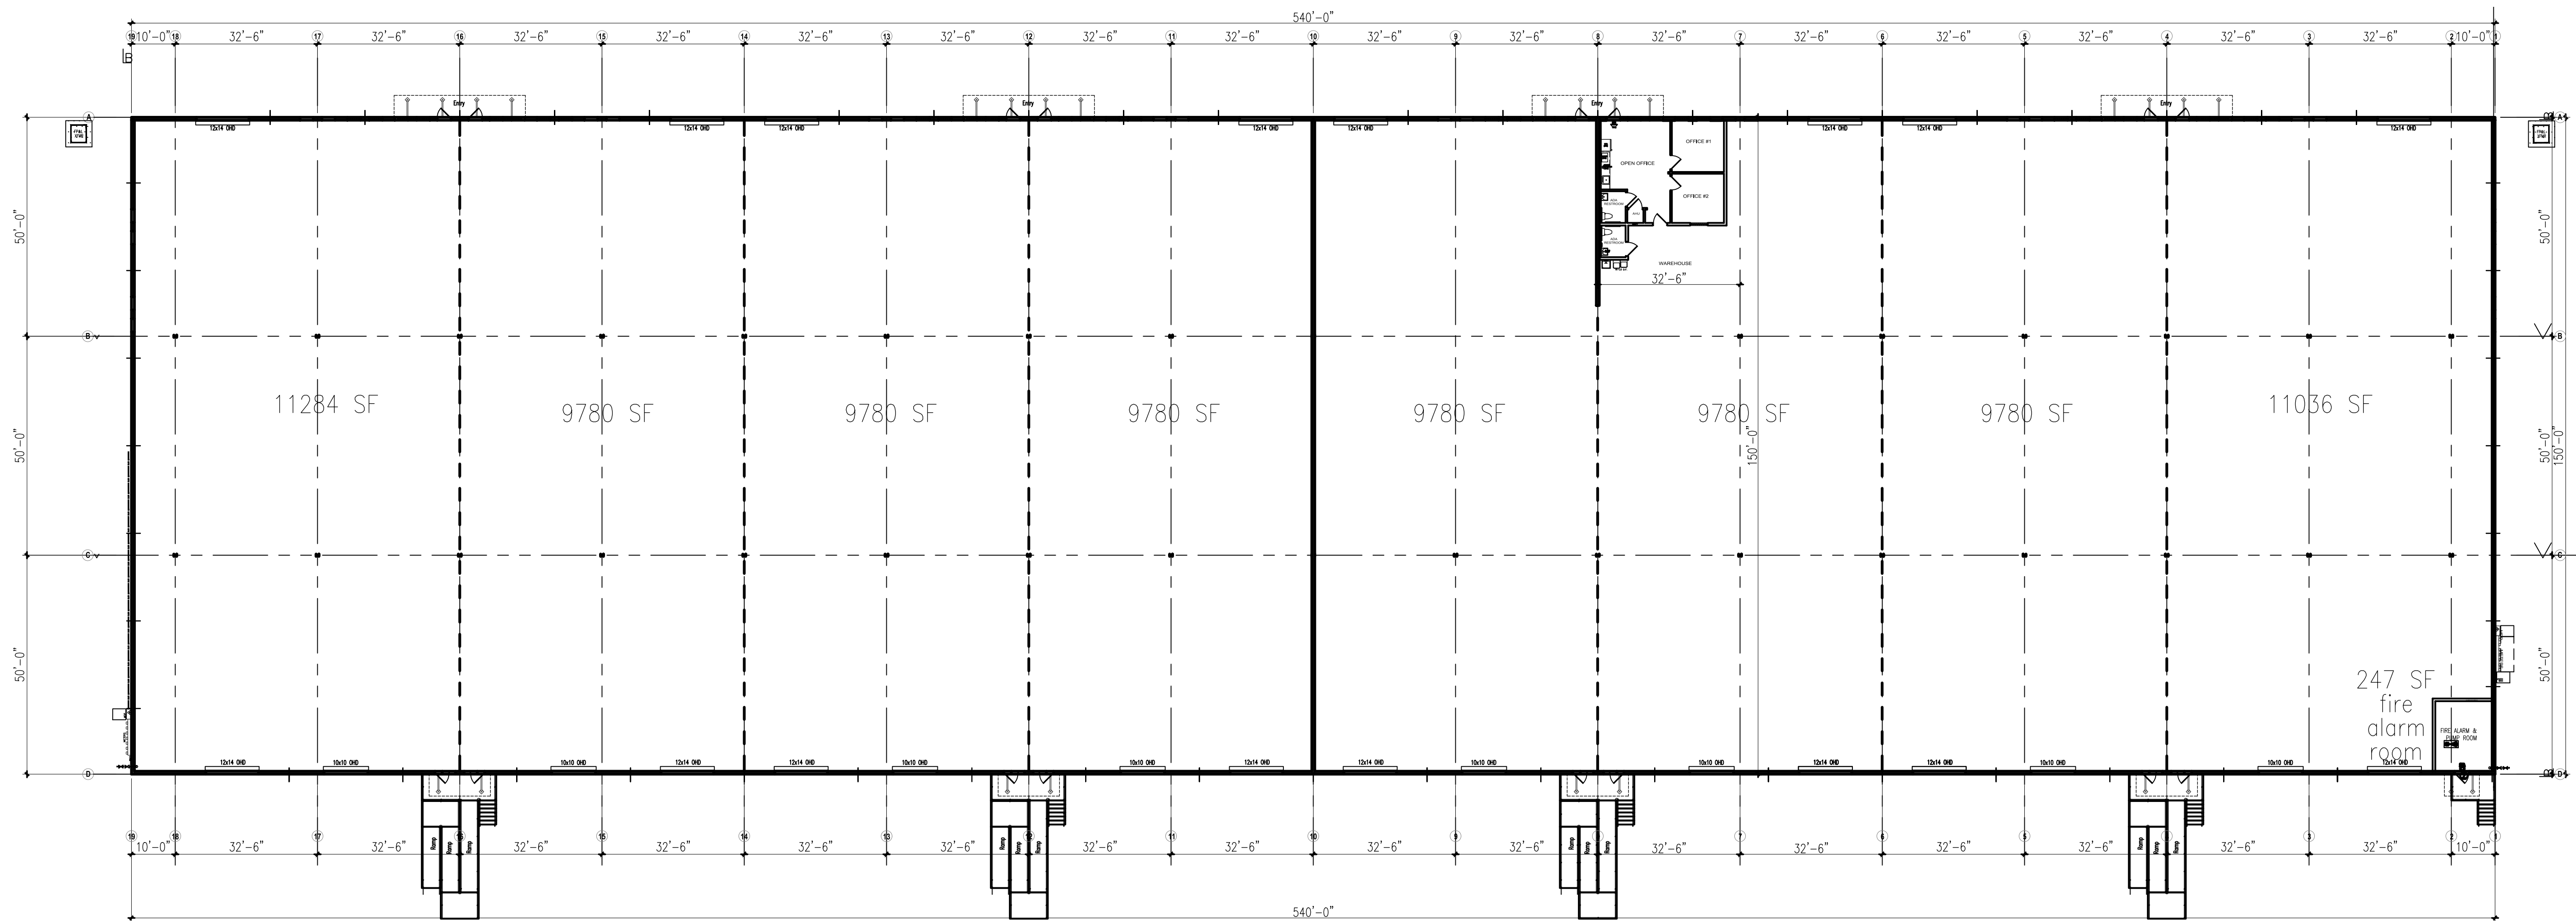


 **BUILDING 21 LAYOUT PLAN**
SCALE: 1"=20'-0"

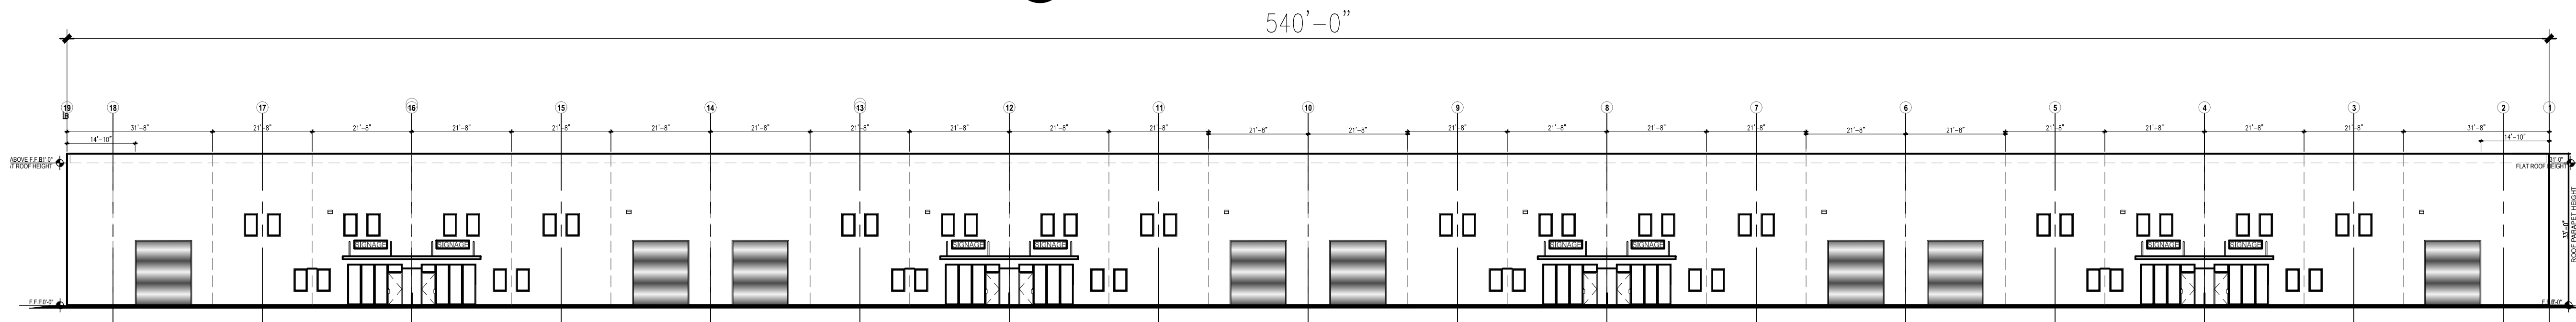

EXTERIOR ELEVATION (FRONT EAST)

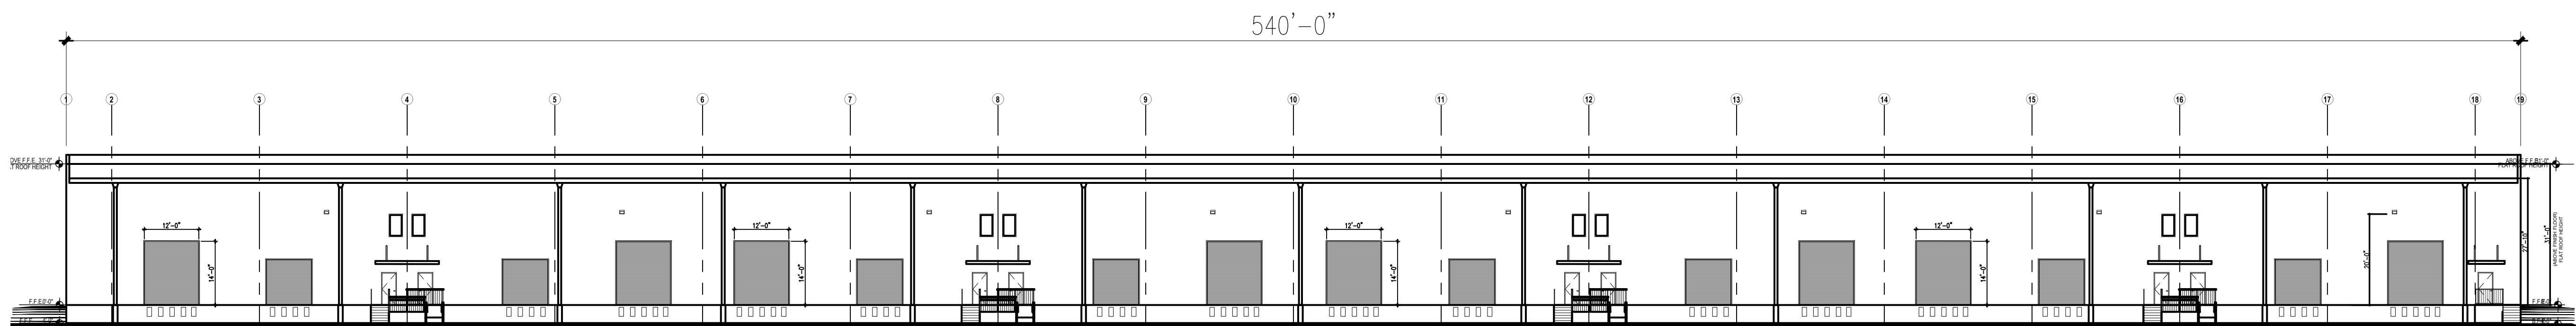


EXTERIOR ELEVATION (REAR WEST)

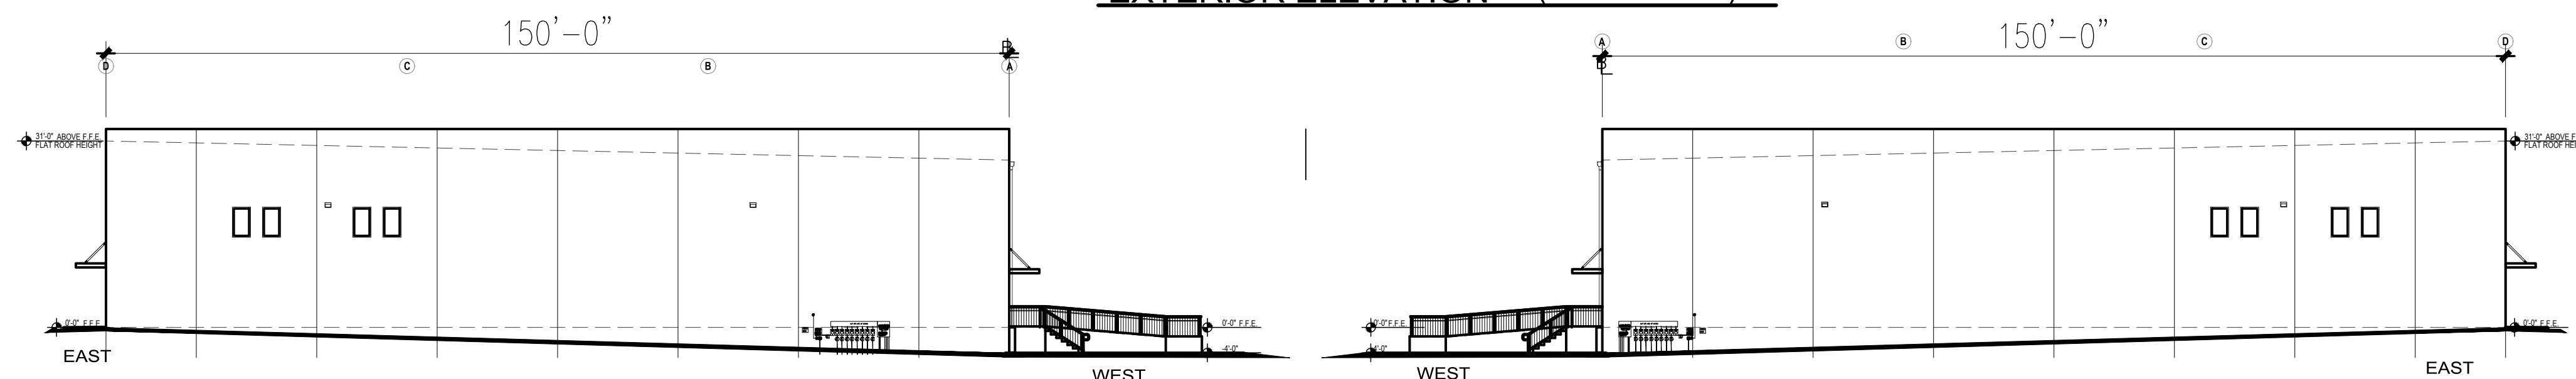


EXTERIOR ELEVATION (NORTH)


EXTERIOR ELEVATION (SOUTH)

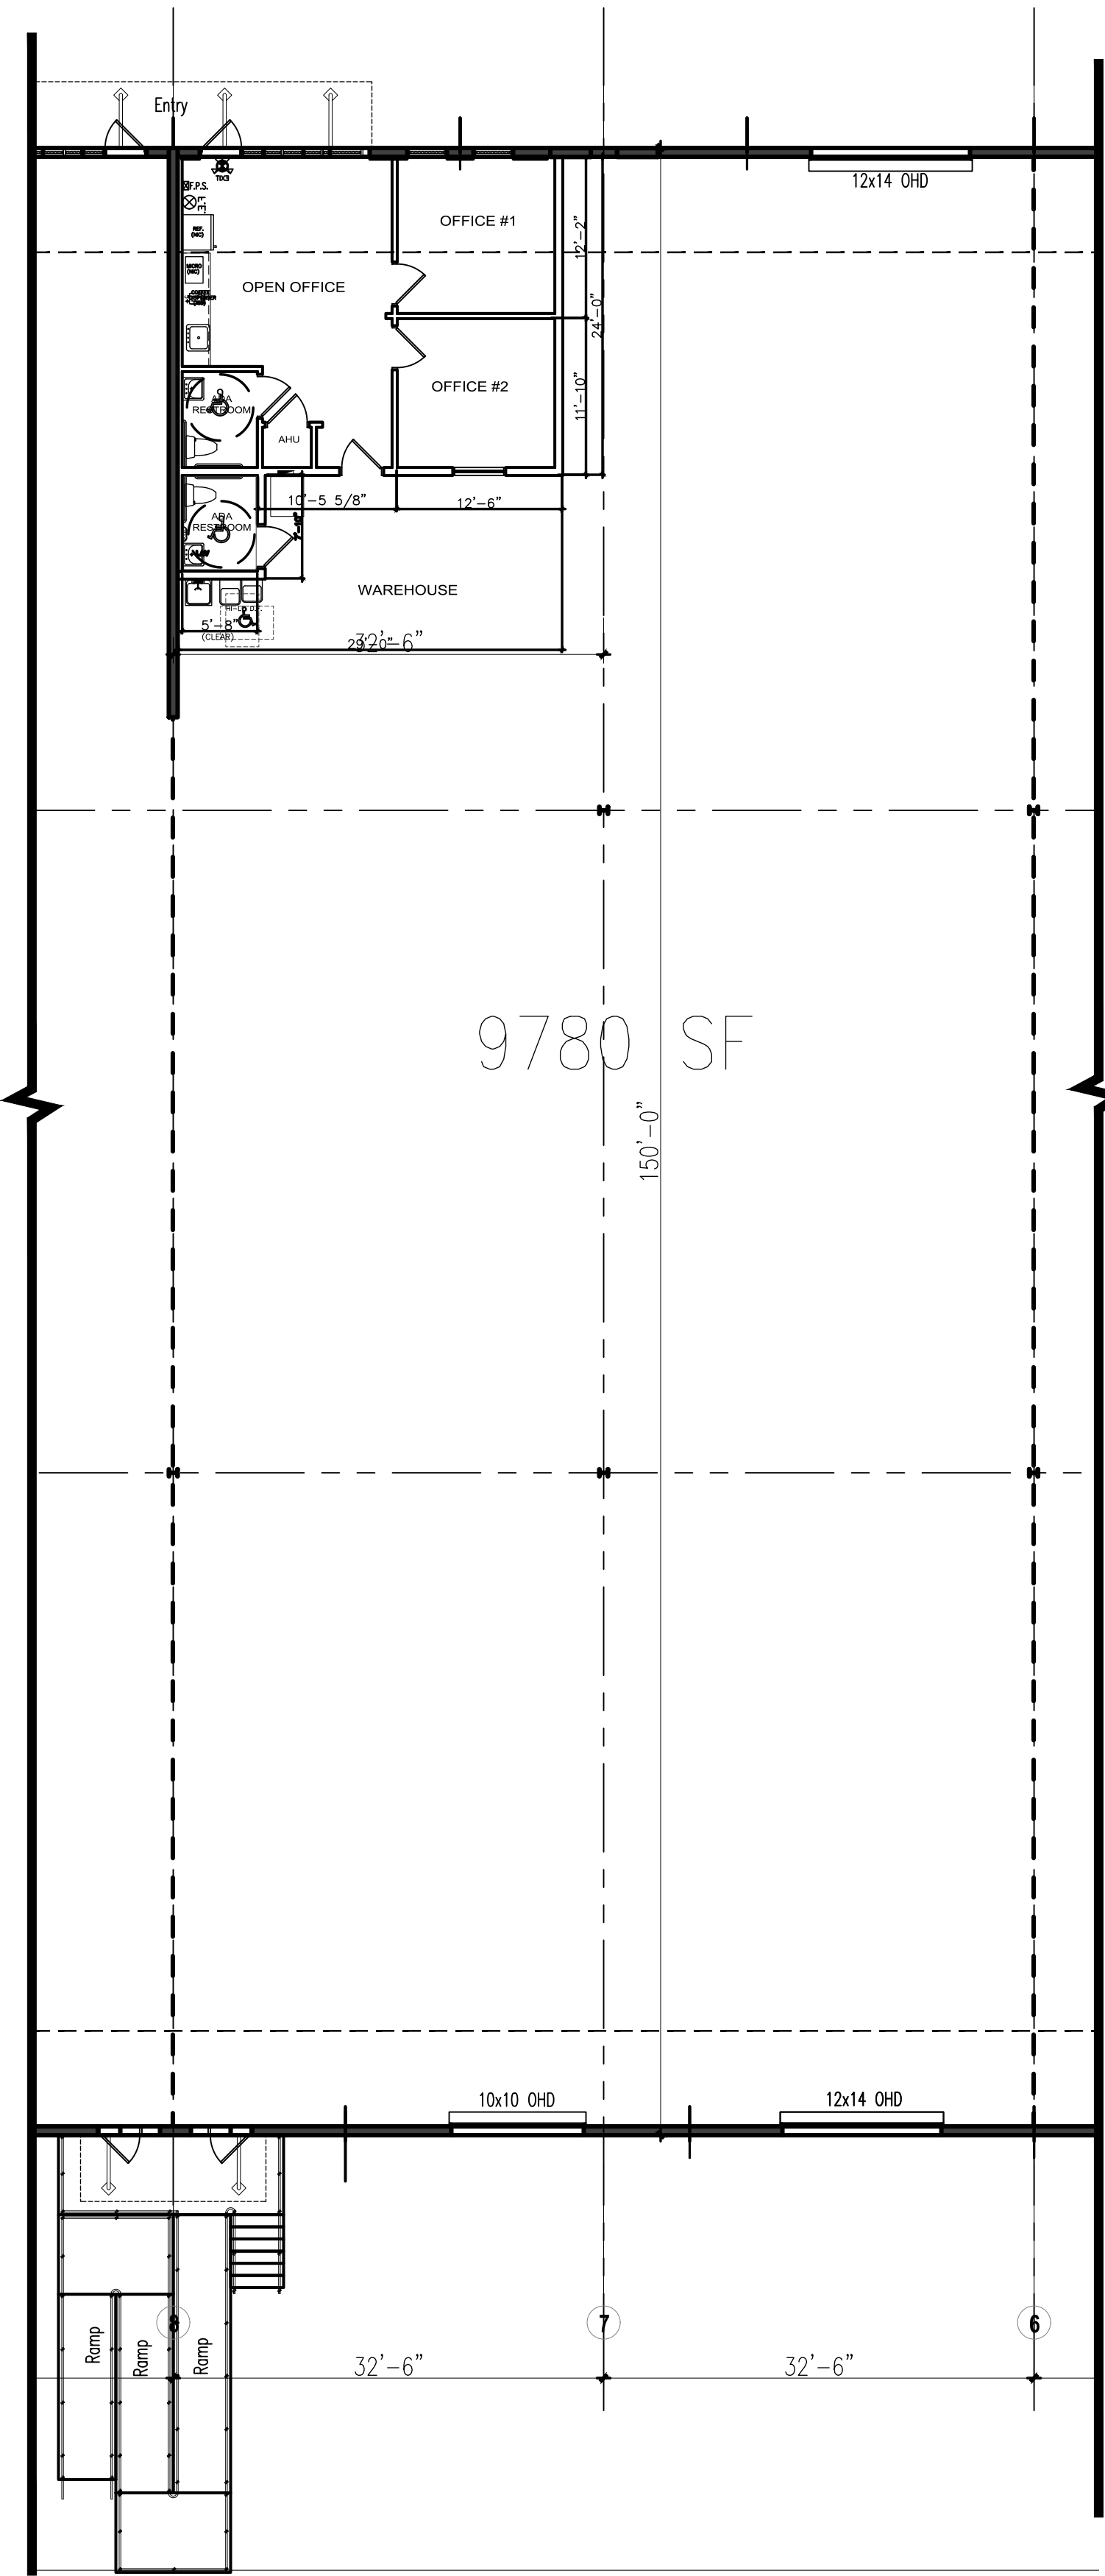

 BUILDING 21 TYPICAL TENANT
FULL BAY DEPTH PLAN

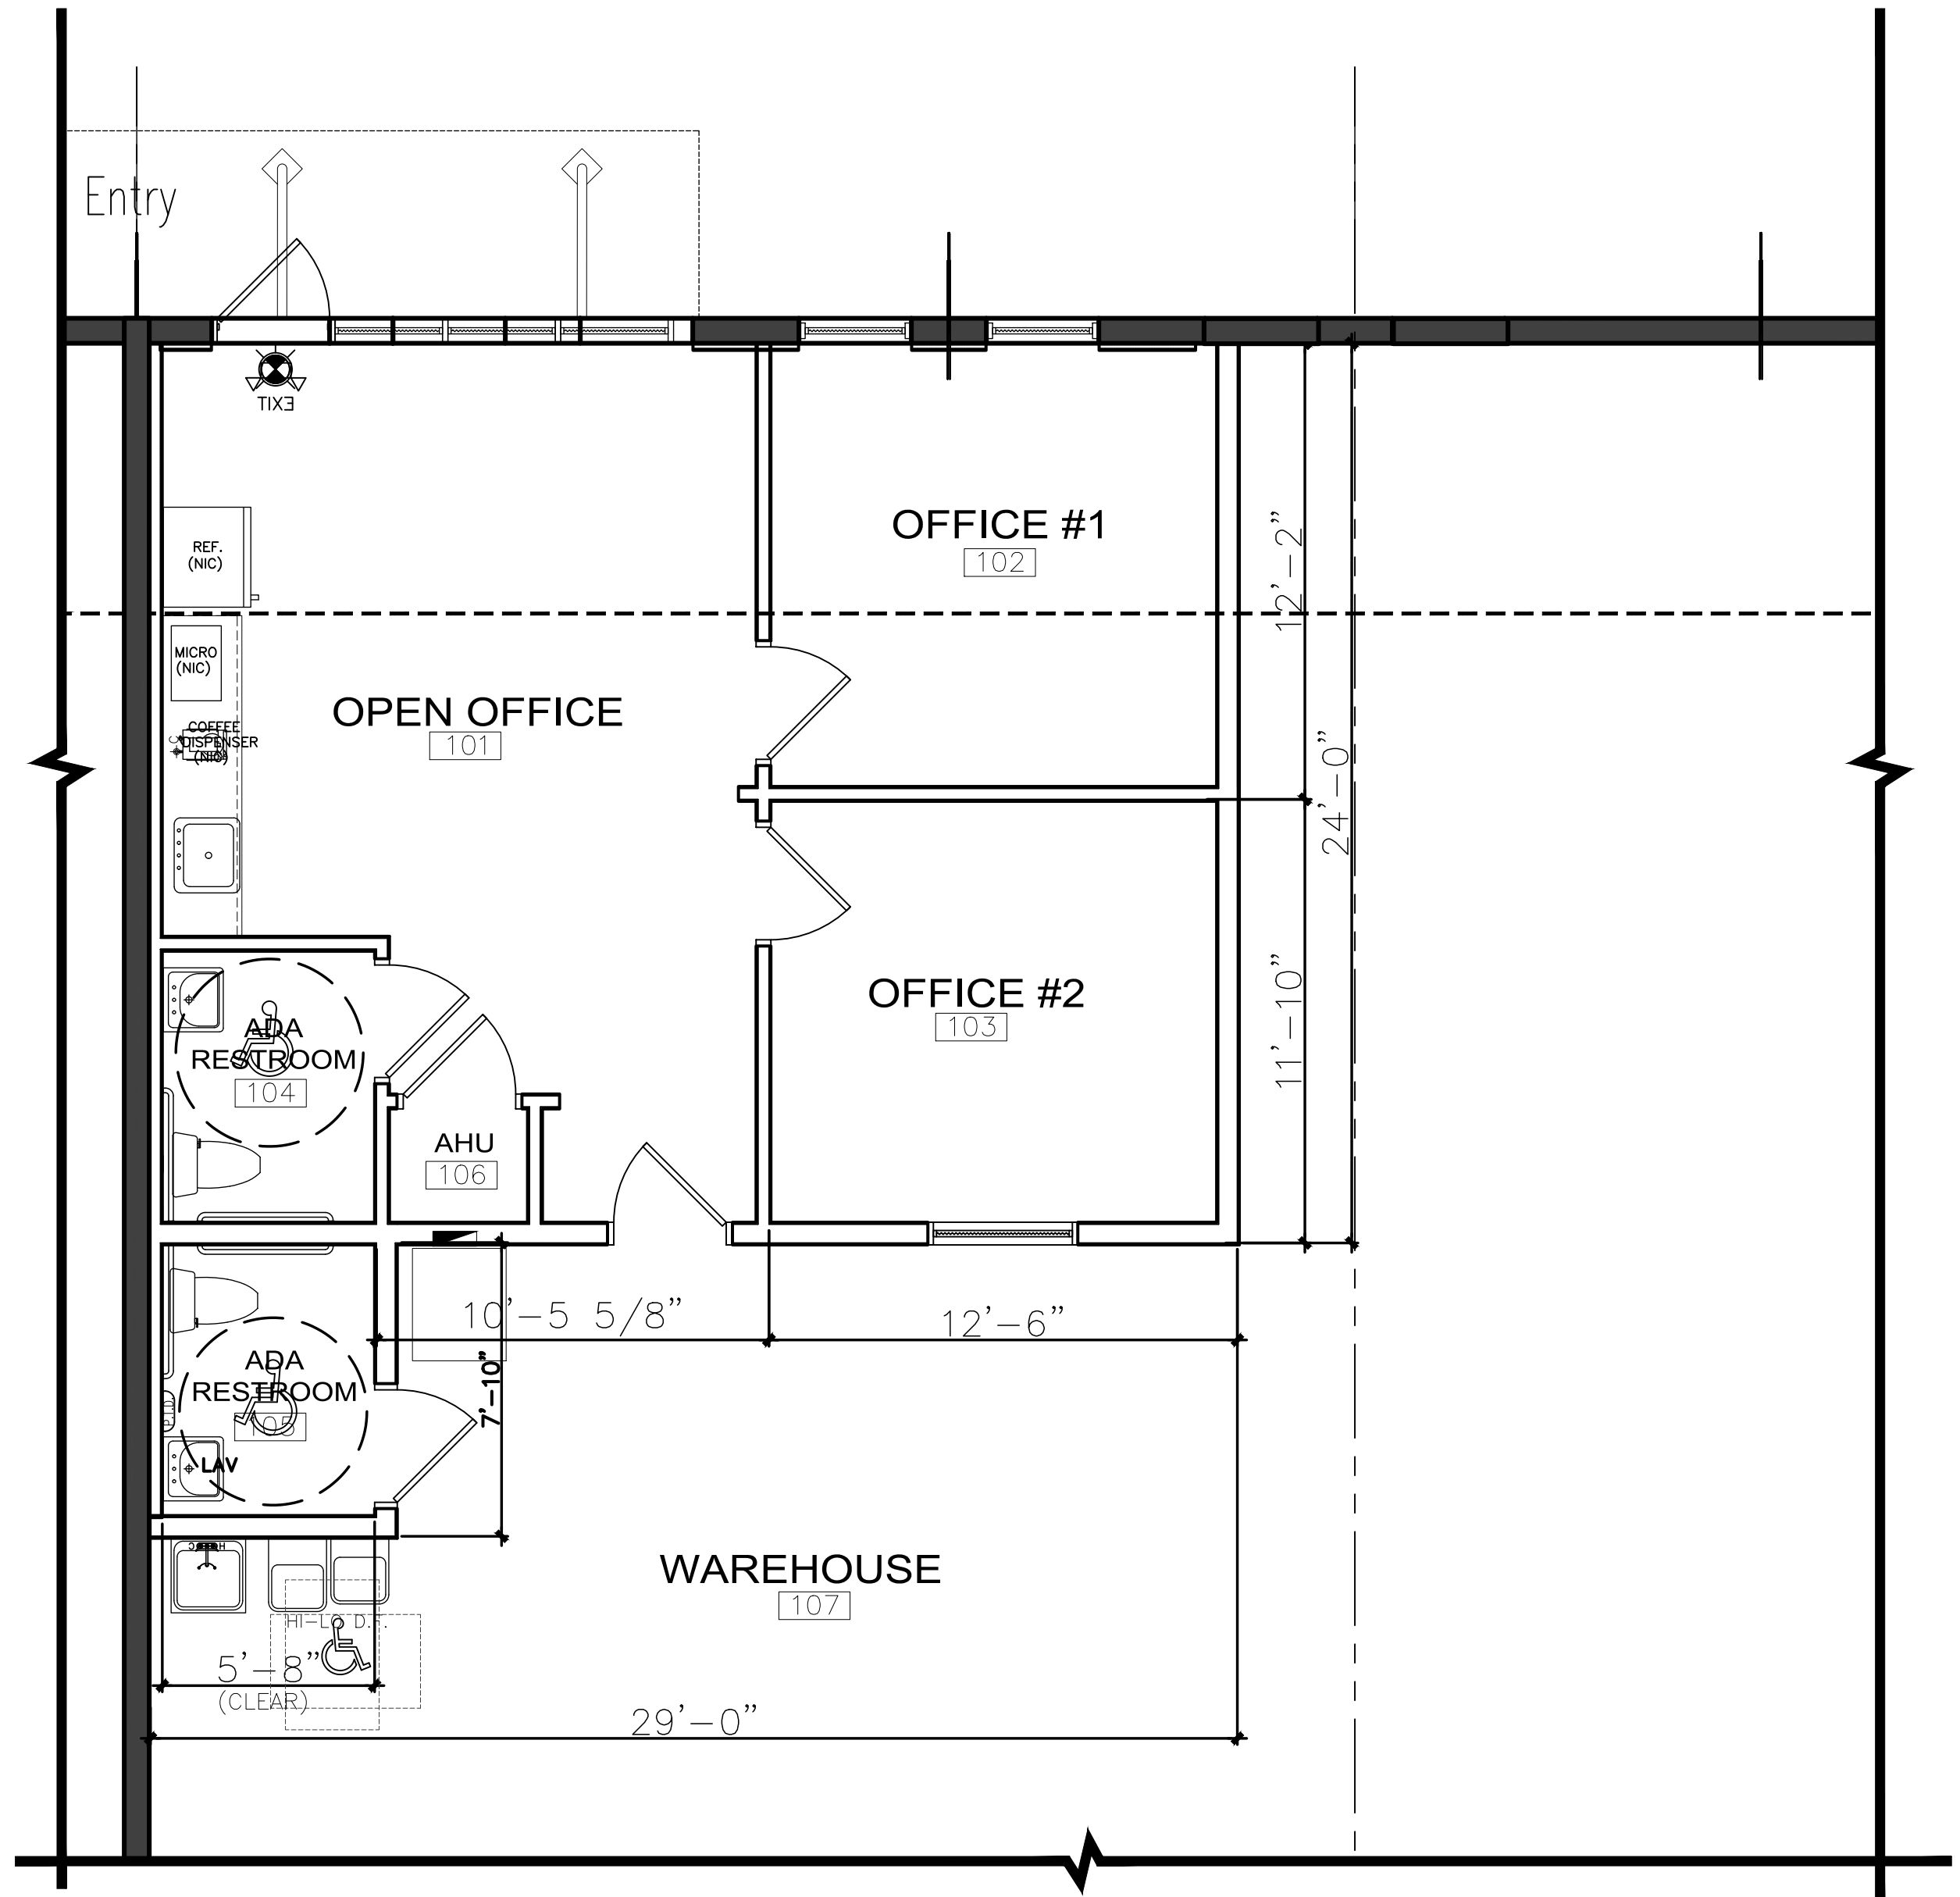

 BUILDING 21 TYPICAL TENANT OFFICE PLAN

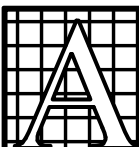 **AHERN & ASSOCIATES, P.A.**
10960 SW Joseph Lane 34987
Port St. Lucie, Florida (772) 349 - 8907 AR-12958

© 2021 JOHN M. AHERN, ARCHITECT
ALL DRAWINGS AND WRITTEN MATERIAL APPEARING HEREIN
CONSTITUTE THE ORIGINAL AND UNPUBLISHED WORK OF THE
ARCHITECT, AND THE SAME OR ANY PART THEREOF MAY NOT
BE DUPLICATED, DISTRIBUTED, DISCLOSED, OR USED IN ANY
MANNER WITHOUT THE WRITTEN CONSENT OF THE ARCHITECT.
THE USER(S) THEREOF, WITHOUT WRITTEN CONSENT, BECOME
INDIVIDUALLY AND COLLECTIVELY INDEBTED TO THE ARCHITECT
FOR TREBLE THE FULL COMMISSION PLUS DAMAGES AND ALL
LEGAL FEES & EXPENSES INCURRED.

DO NOT SCALE DRAWINGS
FIELD VERIFY ALL DIMENSIONS

PROJECT TITLE
**SANDS
COMMERCE CENTER**

FOUR
BUILDING 21

SW CARGO WAY
PALM CITY, FLORIDA 34990


REV. DATE

PROJECT **2-2021** ISSUED


SHEET

MKT-2

7-FEB-2025

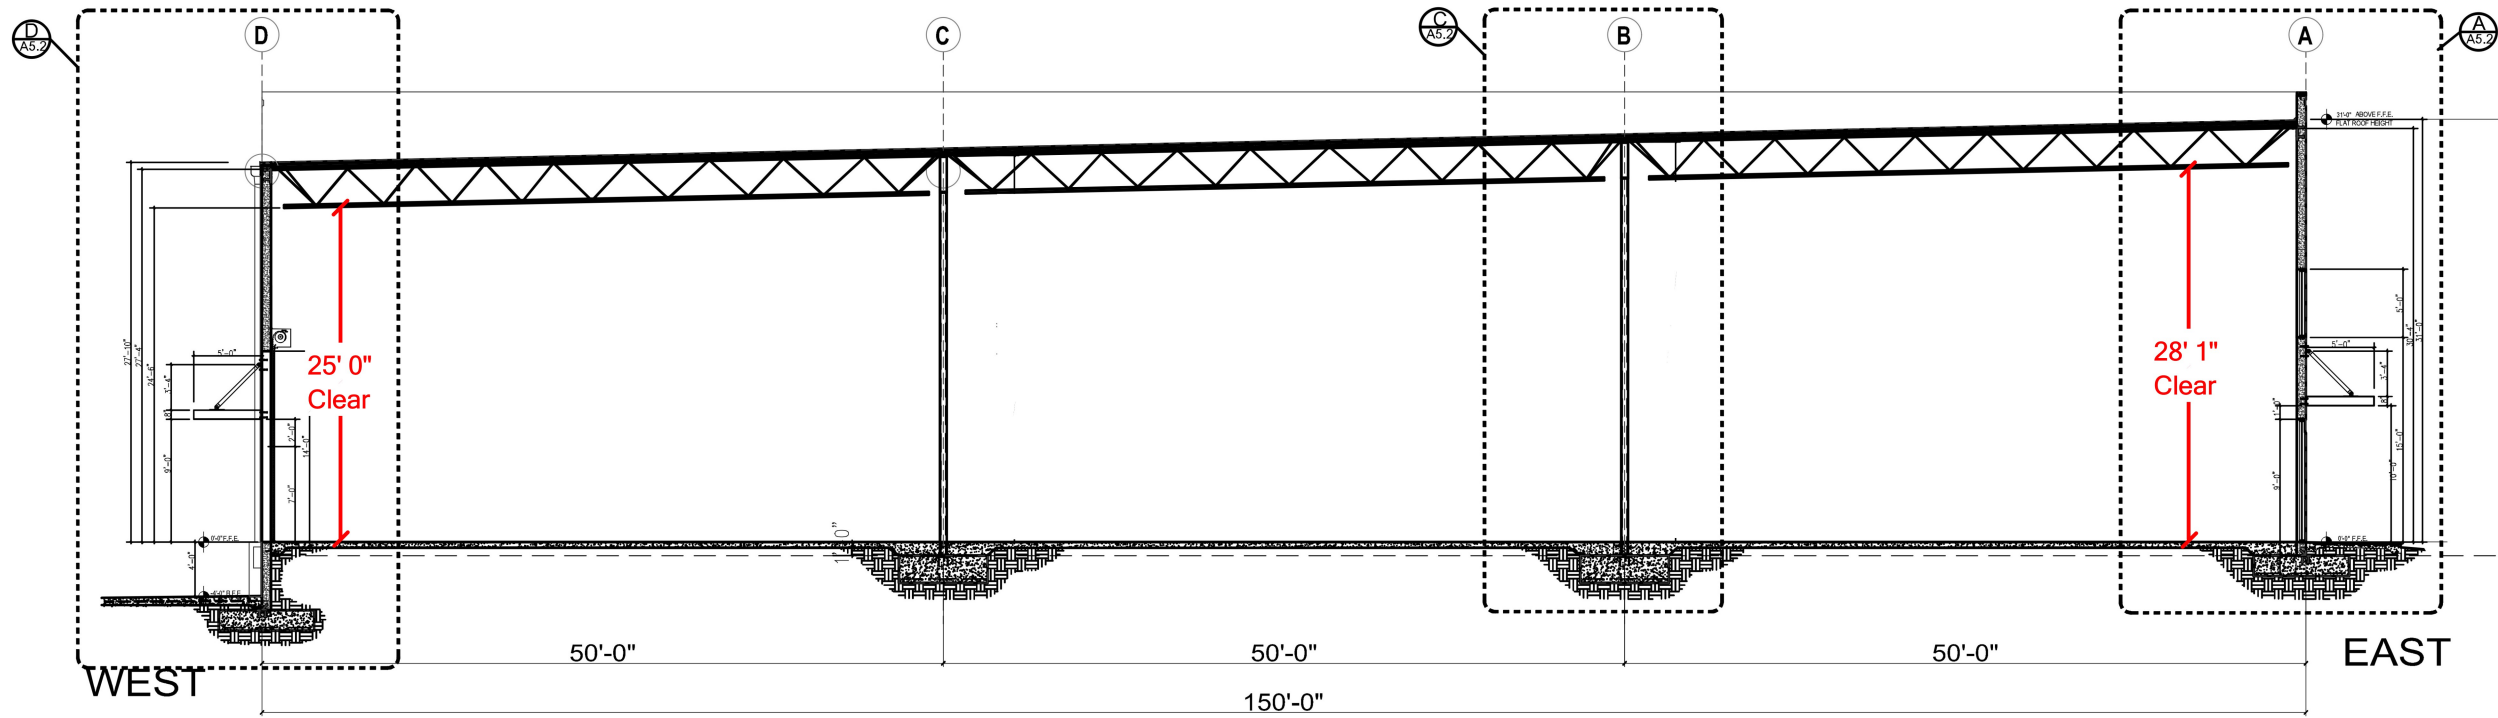

BUILDING 21 CROSS SECTION
SCALE: 5/32"=1'-0"

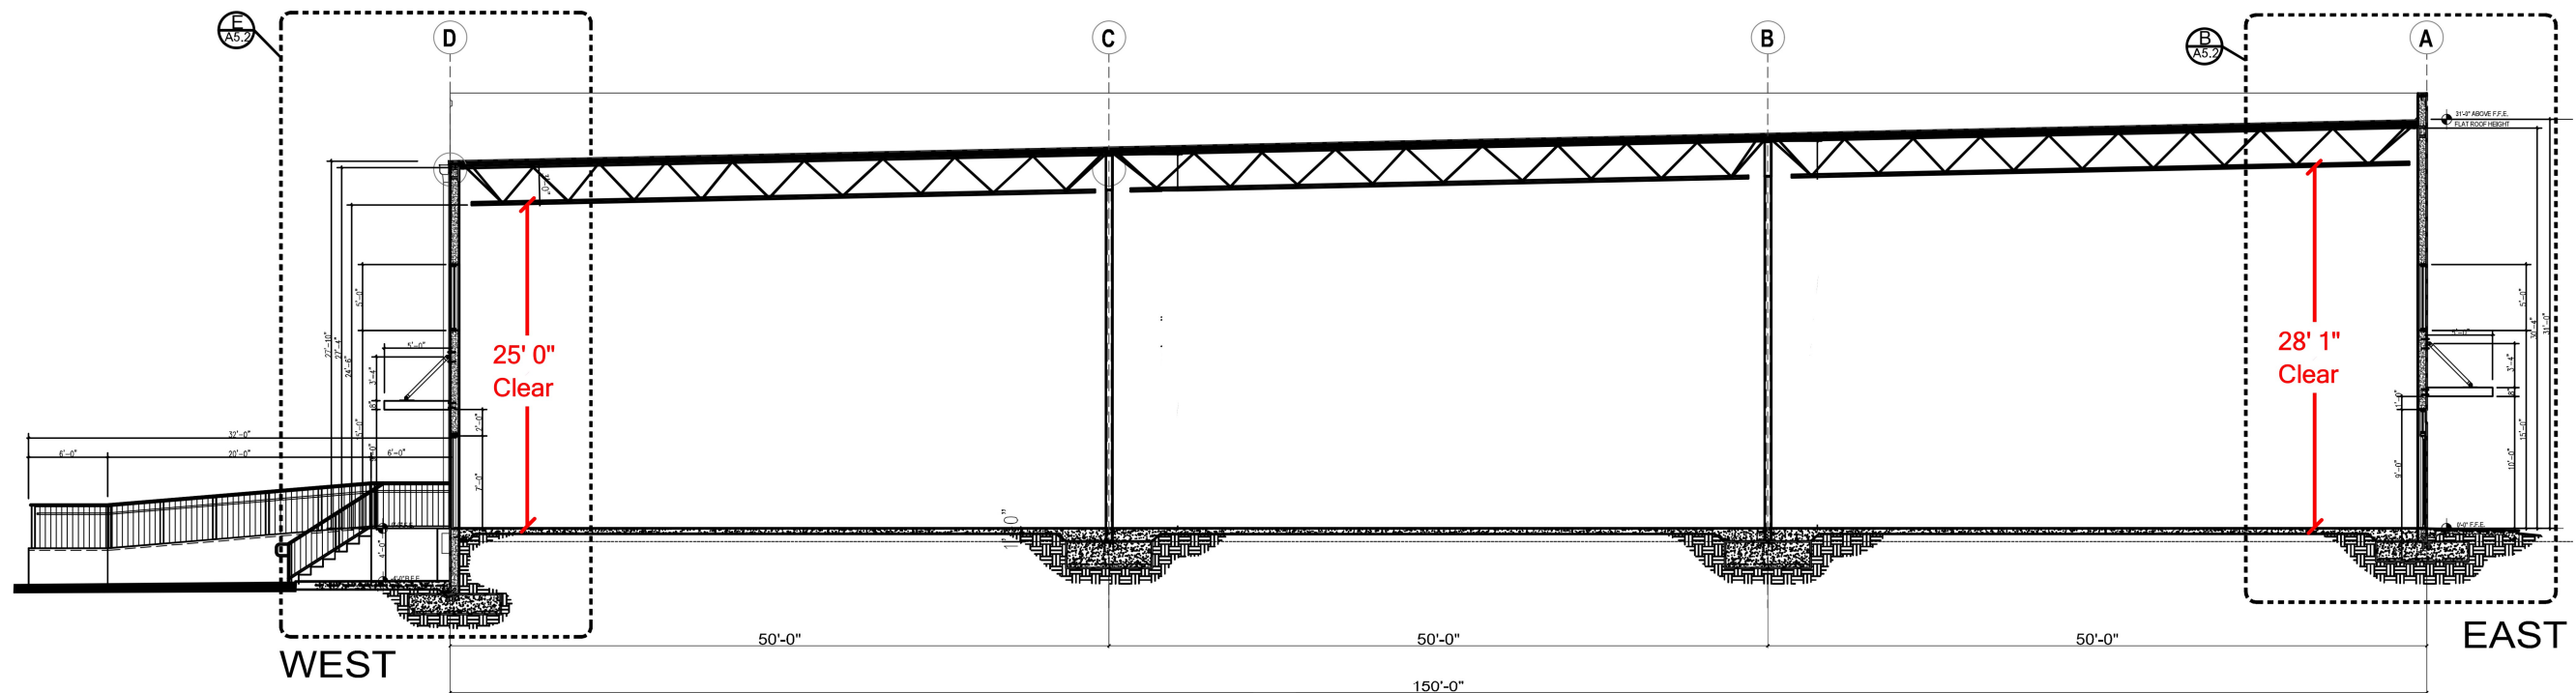

BUILDING 21 CROSS SECTION
SCALE: 5/32"=1'-0"

AHERN &
ASSOCIATES,
ARCHITECTS, P.A.
10960 SW Joseph Lane
Port St. Lucie, Florida 34987
(772) 349 - 8907 AR-12958


©2021 JOHN M. AHERN, ARCHITECT
ALL DRAWINGS AND WRITTEN MATERIAL APPEARING HEREIN
CONSTITUTE THE ORIGINAL AND UNPUBLISHED WORK OF THE
ARCHITECT, AND THE SAME OR ANY PART THEREOF MAY NOT
BE DUPLICATED, DISTRIBUTED, DISCLOSED, OR USED IN ANY
MANNER WITHOUT THE WRITTEN CONSENT OF THE ARCHITECT.
THE USER(S) THEREOF, WITHOUT WRITTEN CONSENT, BECOME
INDIVIDUALLY AND COLLECTIVELY INDEBTED TO THE ARCHITECT
FOR TREBLE THE FULL COMMISSION PLUS DAMAGES AND ALL
LEGAL FEES & EXPENSES INCURRED.

DO NOT SCALE DRAWINGS
FIELD VERIFY ALL DIMENSIONS




PROJECT TITLE
SANDS
COMMERCE CENTER
FOUR
BUILDING 21

SW CARGO WAY
PALM CITY, FLORIDA 34990

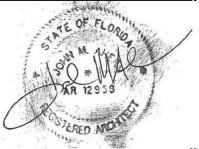

REV. DATE
PROJECT **21-220920** ISSUED 3-SEPT-2024
SHEET

A-5.1

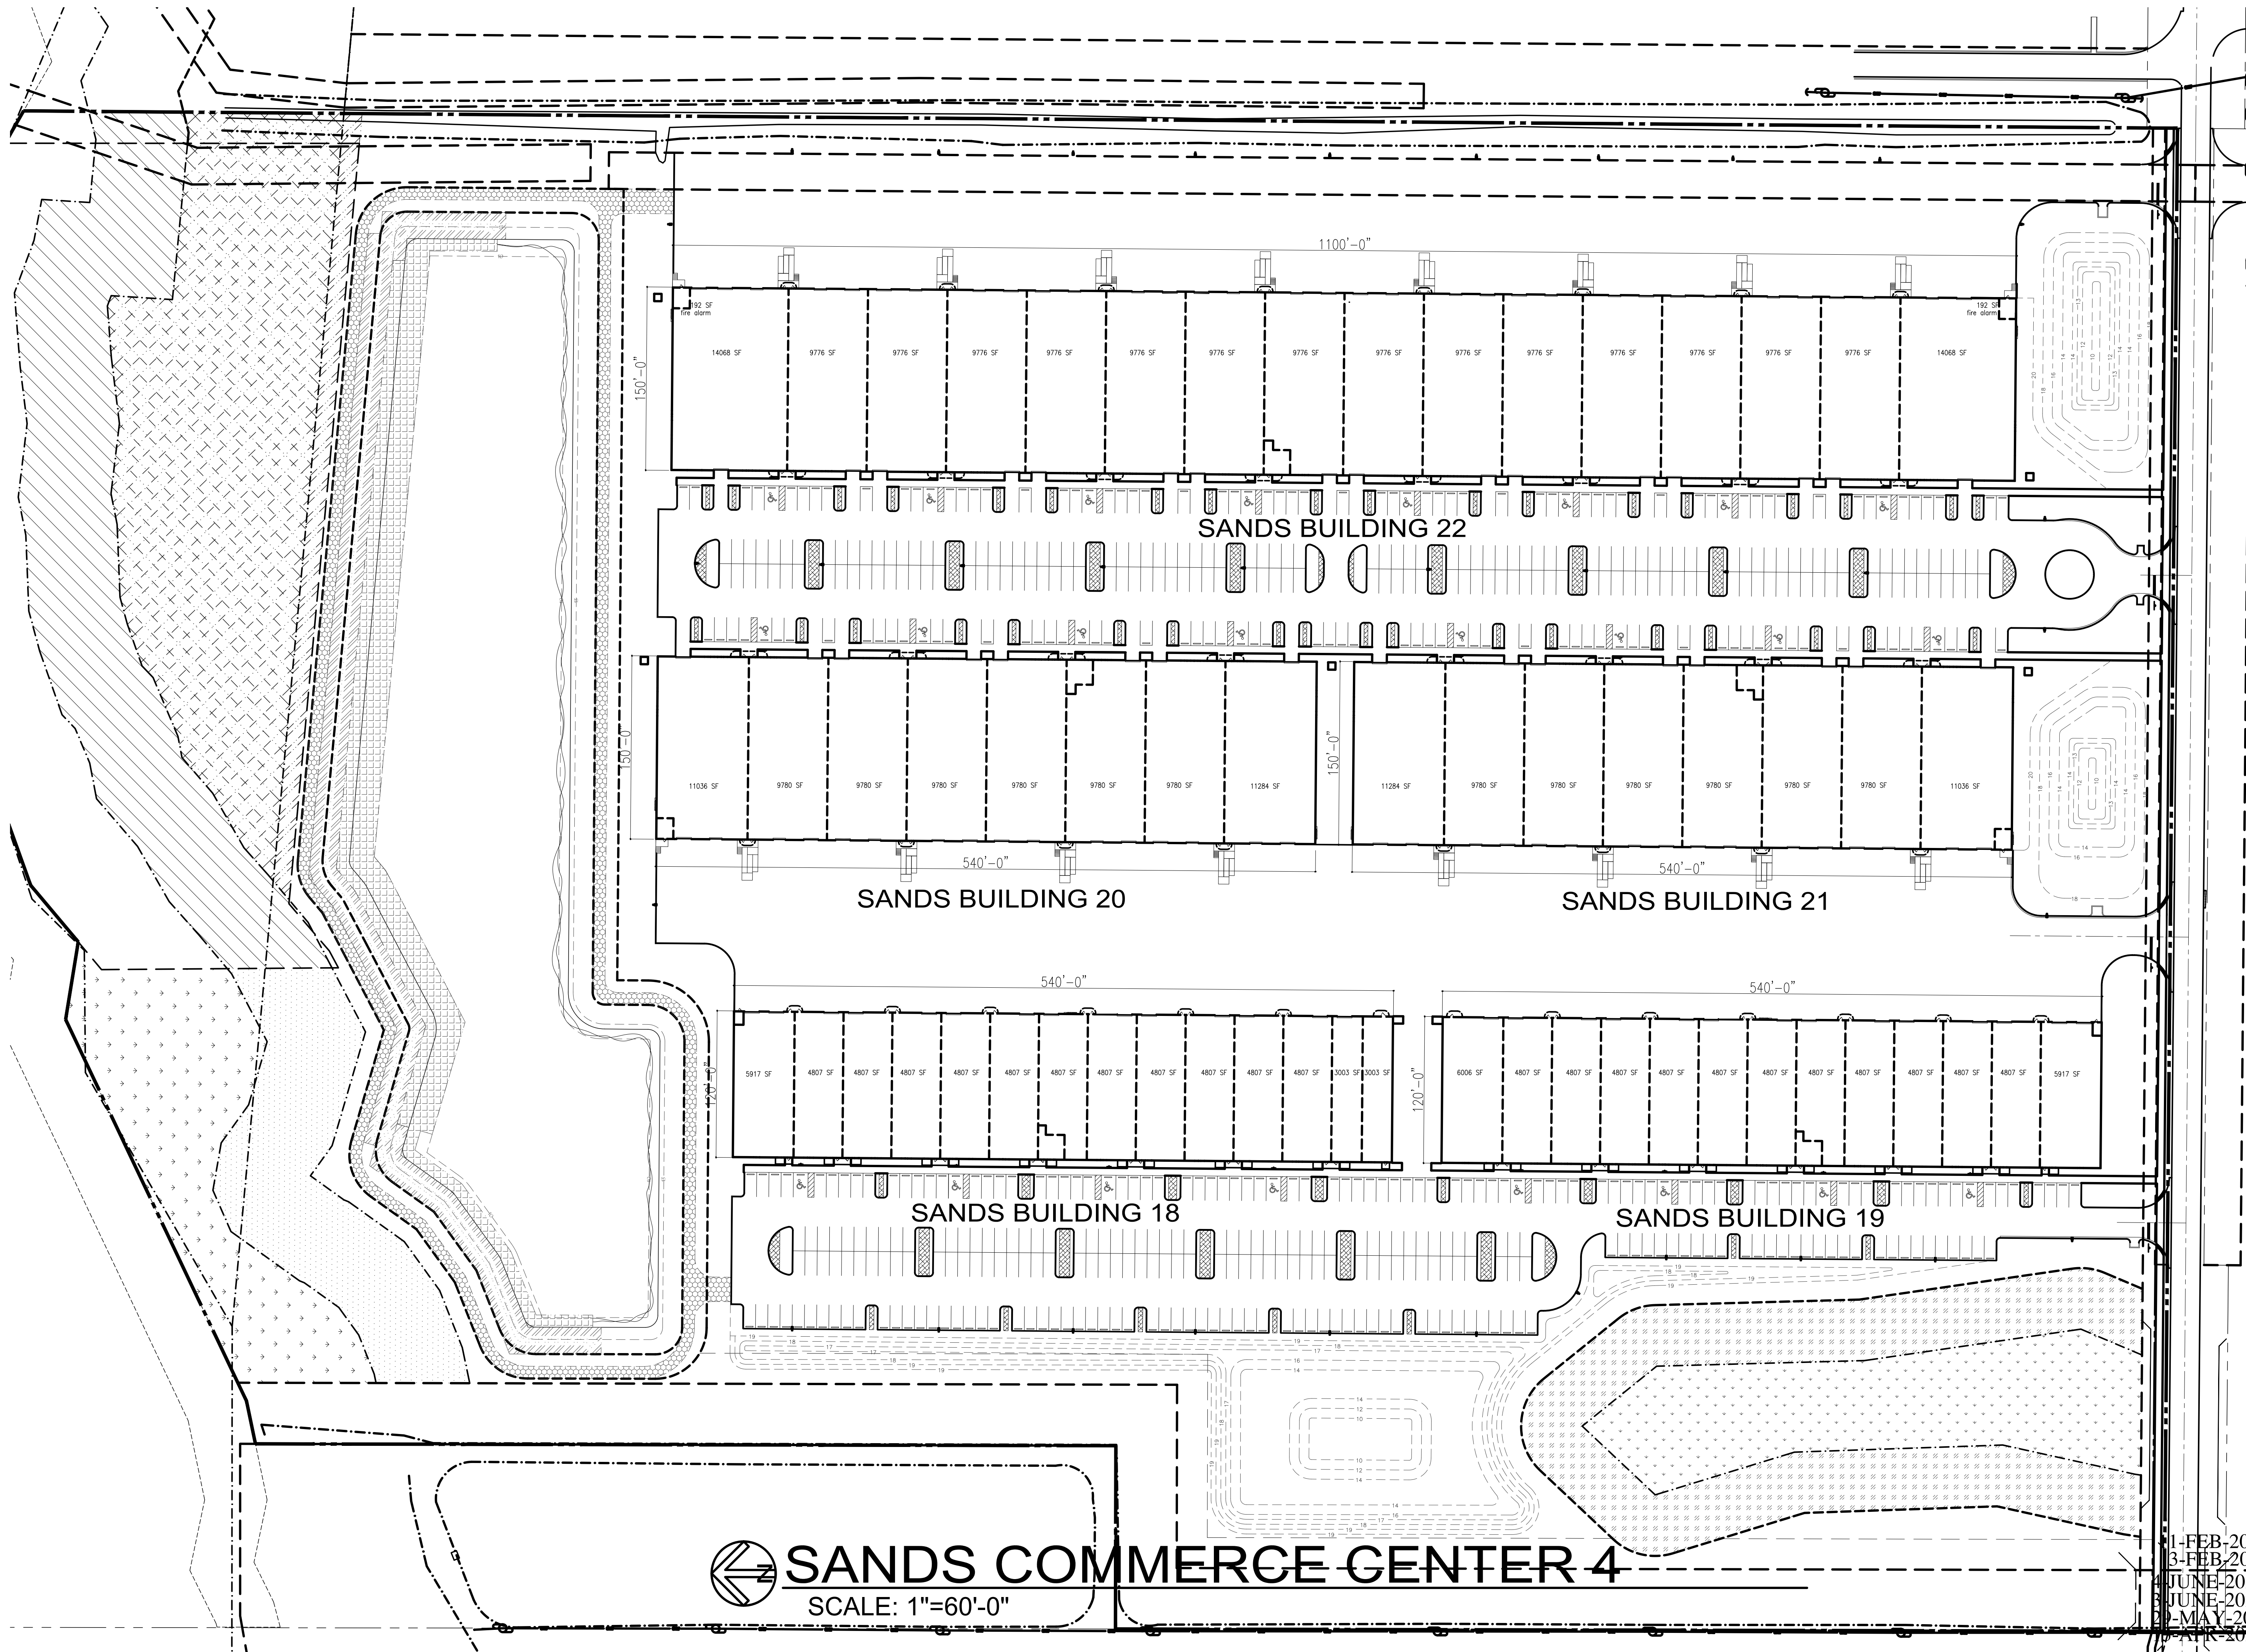

AHERN &
ASSOCIATES,
ARCHITECTS, P.A.
2674 S.E. Willoughby Blvd.
Stuart, Florida 34994
(772) 220 - 8907 AR-12958

© 2021 JOHN M. AHERN, ARCHITECT
ALL DRAWINGS AND WRITTEN MATERIAL APPEARING HEREIN
CONSTITUTE THE ORIGINAL AND UNPUBLISHED WORK OF THE
ARCHITECT, AND THE SAME OR ANY PART THEREOF MAY NOT
BE DUPLICATED, DISTRIBUTED, DISCLOSED, OR USED IN ANY
MANNER WITHOUT THE WRITTEN CONSENT OF THE ARCHITECT.
THE USER(S) THEREOF, WITHOUT WRITTEN CONSENT, BECOME
INDIVIDUALLY AND COLLECTIVELY INDEBTED TO THE ARCHITECT
FOR TREBLE THE FULL COMMISSION PLUS DAMAGES AND ALL
LEGAL FEES & EXPENSES INCURRED.

DO NOT SCALE DRAWINGS
FIELD VERIFY ALL DIMENSIONS

PROJECT TITLE
**SANDS
COMMERCE CENTER**
PHASE FOUR
**BUILDINGS:
18, 19, 20, 21 & 22**
SW CARGO WAY
PALM CITY, FLORIDA 34990

REV. DATE

PROJECT ISSUED

SHEET

SD-1

1-FEB-2025
3-FEB-2025
4-JUNE-2024
8-JUNE-2024
20-MAY-2024
10-APR-2023