


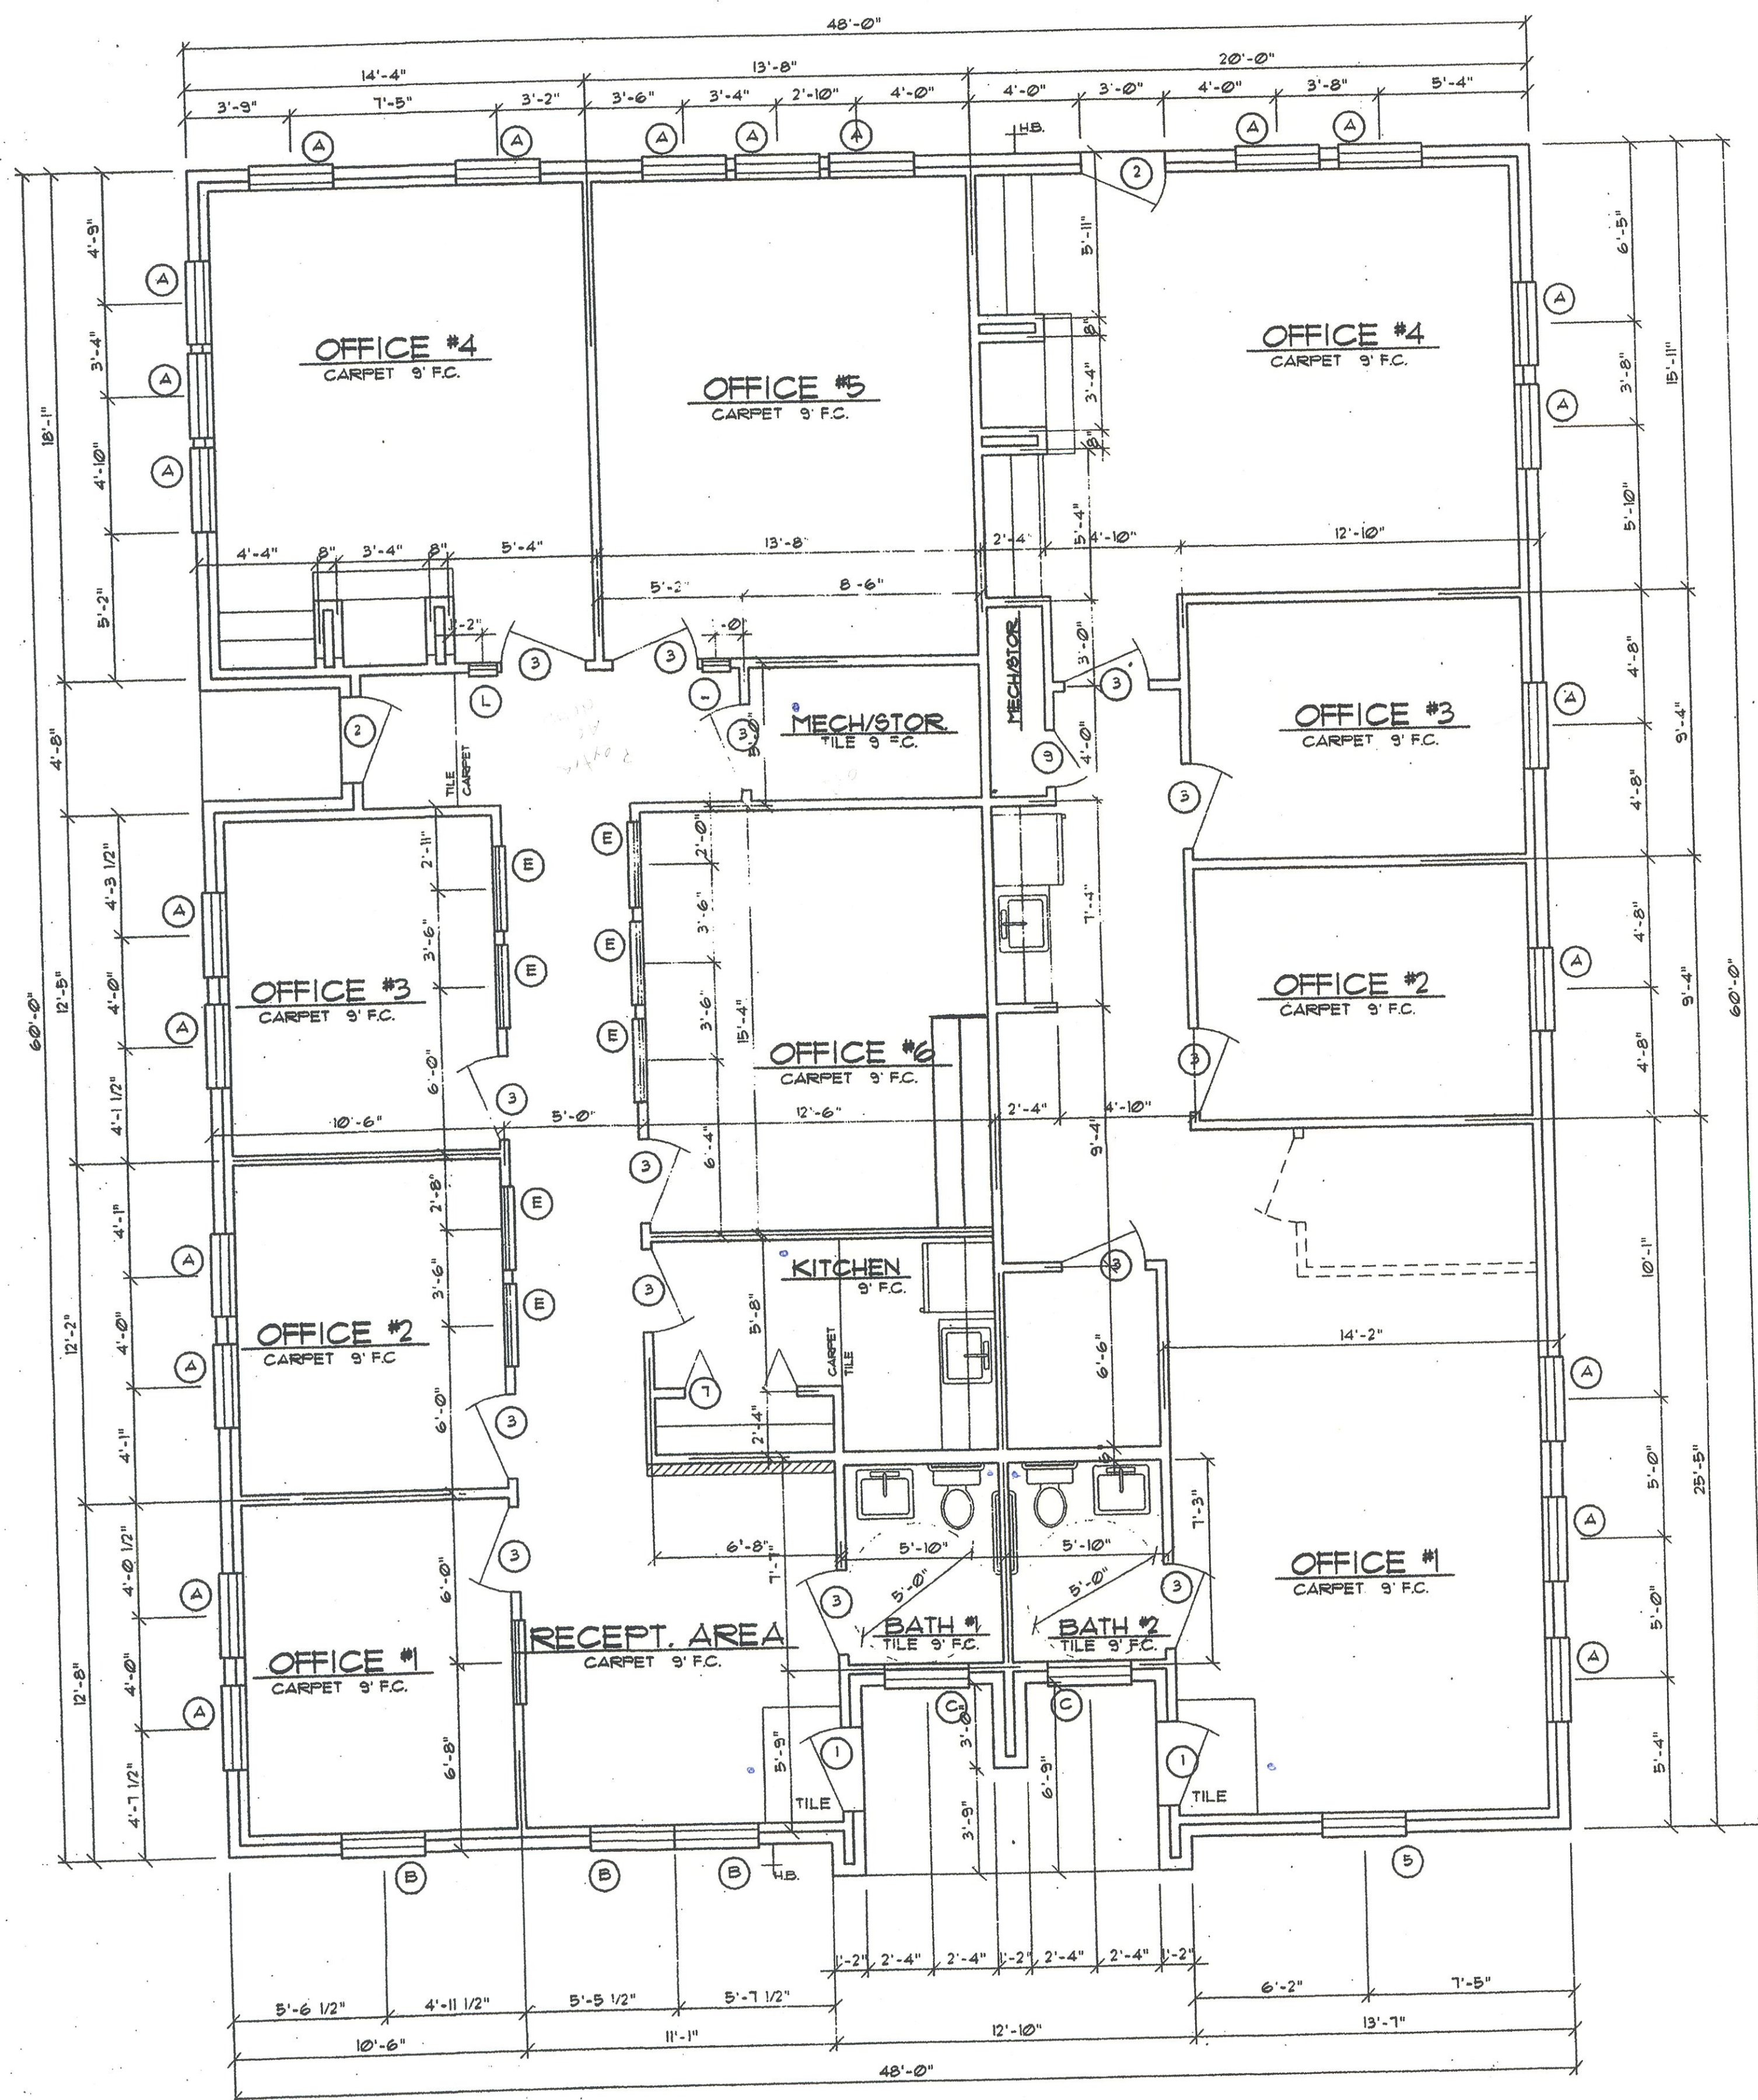

WINDOWS SCHEDULE			
MARK	SIZE	FRAME	REMARKS
A	3'-0" X 6'-0"	ALUM. - FACTORY PAINT FIN.	SINGLE HUNG DOUBLE INSUL.
B	3'-0" X 5'-0"	ALUM. - FACTORY PAINT FIN.	SINGLE HUNG DOUBLE INSUL. - SEE ELEV.
C	3'-0" X 1'-0"	ALUM. - FACTORY PAINT FIN.	FIX EYEBROW @ 1" AFF.
D	4'-0" X 4'-0"	ALUM. - FACTORY PAINT FIN.	NOT USED
E	3'-0" X 3'-8"	WOOD CASE - PAINT FIN.	FIX - 36" AFF.
F	4'-0" X 5'-0"	ALUM. - FACTORY PAINT FIN.	NOT USED
G	4'-0" X 5'-0"	ALUM. - FACTORY PAINT FIN.	NOT USED
H	(2) 3'-0" X 5'-0"	ALUM. - FACTORY PAINT FIN.	SINGLE HUNG DOUBLE INSUL. - MULLED - SEE ELEV.
I	4'-0" X 4'-0"	ALUM. - FACTORY PAINT FIN.	NOT USED
J	4'-0" X 6'-8"	ALUM. - FACTORY PAINT FIN.	NOT USED
K	4'-0" X 6'-0"	ALUM. - FACTORY PAINT FIN.	NOT USED
L	1'-0" X 6'-0"	WOOD CASE - PAINT FIN.	FIX - 8" AFF.
M	5'-0" X 7'-0"	ALUM. - FACTORY PAINT FIN.	NOT USED

DOOR SCHEDULE			
MARK	SIZE	CORE	REMARKS
1	3'-0" X 6'-8" X 1 3/4"	S.C.	SPECIAL - SEE BUILDER
2	3'-0" X 7'-0" X 1 3/4"	S.C.	HOLLOW METAL DOOR
3	3'-0" X 6'-8" X 1 3/4"	S.C.	FLUSH WOOD DOORS
4	3'-0" X 7'-0" X 1 3/4"	S.C.	SPECIAL - SEE BUILDER
5	3'-0" X 7'-0" X 1 3/4"	S.C.	NOT USED
6	(2) 1'-4" X 6'-8" X 1 3/4"	H.C.	NOT USED
7	4'-0" X 6'-8" X 1 3/4"	H.C.	LOUVER - BIFOLD
8	3'-0" X 6'-8" X 1 3/4"	H.C.	
9	2'-0" X 6'-8" X 1 3/4"	H.C.	
10	6'-0" X 8'-0"	GLASS	NOT USED

AREA FOOTAGE	
1st. FLOOR PLAN	2,804 SF.
TOTAL A/C	2,804 SF.
PORCHES	90 SF.
TOTAL SLAB FOOTAGE	2,894 SF.

FLOOR PLAN

SCALE 1/4" = 1'-0"