

DESIGN DEVELOPMENT

JANUARY 20, 2026
REVISED
.....
.....

BASEMENT
FURNITURE PLAN

SCALE: 1/4" = 1'-0"



DESIGN DEVELOPMENT

JANUARY 20, 2026
REVISED
.....
.....

FIRST FLOOR
FURNITURE PLAN

SCALE: 1/4" = 1'-0"



DESIGN DEVELOPMENT

JANUARY 20, 2025
REVISED
.....
.....

SECOND FLOOR
FURNITURE PLAN

SCALE: 1/4" = 1'-0"



DESIGN DEVELOPMENT

JANUARY 20, 2026
 REVISED
 ...
 ...

**THIRD FLOOR
 FURNITURE PLAN**

SCALE: 1/4" = 1'-0"

MULTI-FAMILY
RESIDENCE

967 WASHINGTON ST
92 & 96 WALKER ST
NEWTON, MA



1 WASHINGTON STREET
SCALE: 1/8" = 1'-0"



2 WALKER STREET
SCALE: 1/8" = 1'-0"

DESIGN DEVELOPMENT


SEPTEMBER 5, 2025

REVISED

.....

EXTERIOR ELEVATIONS

SCALE: 1/8" = 1'-0"

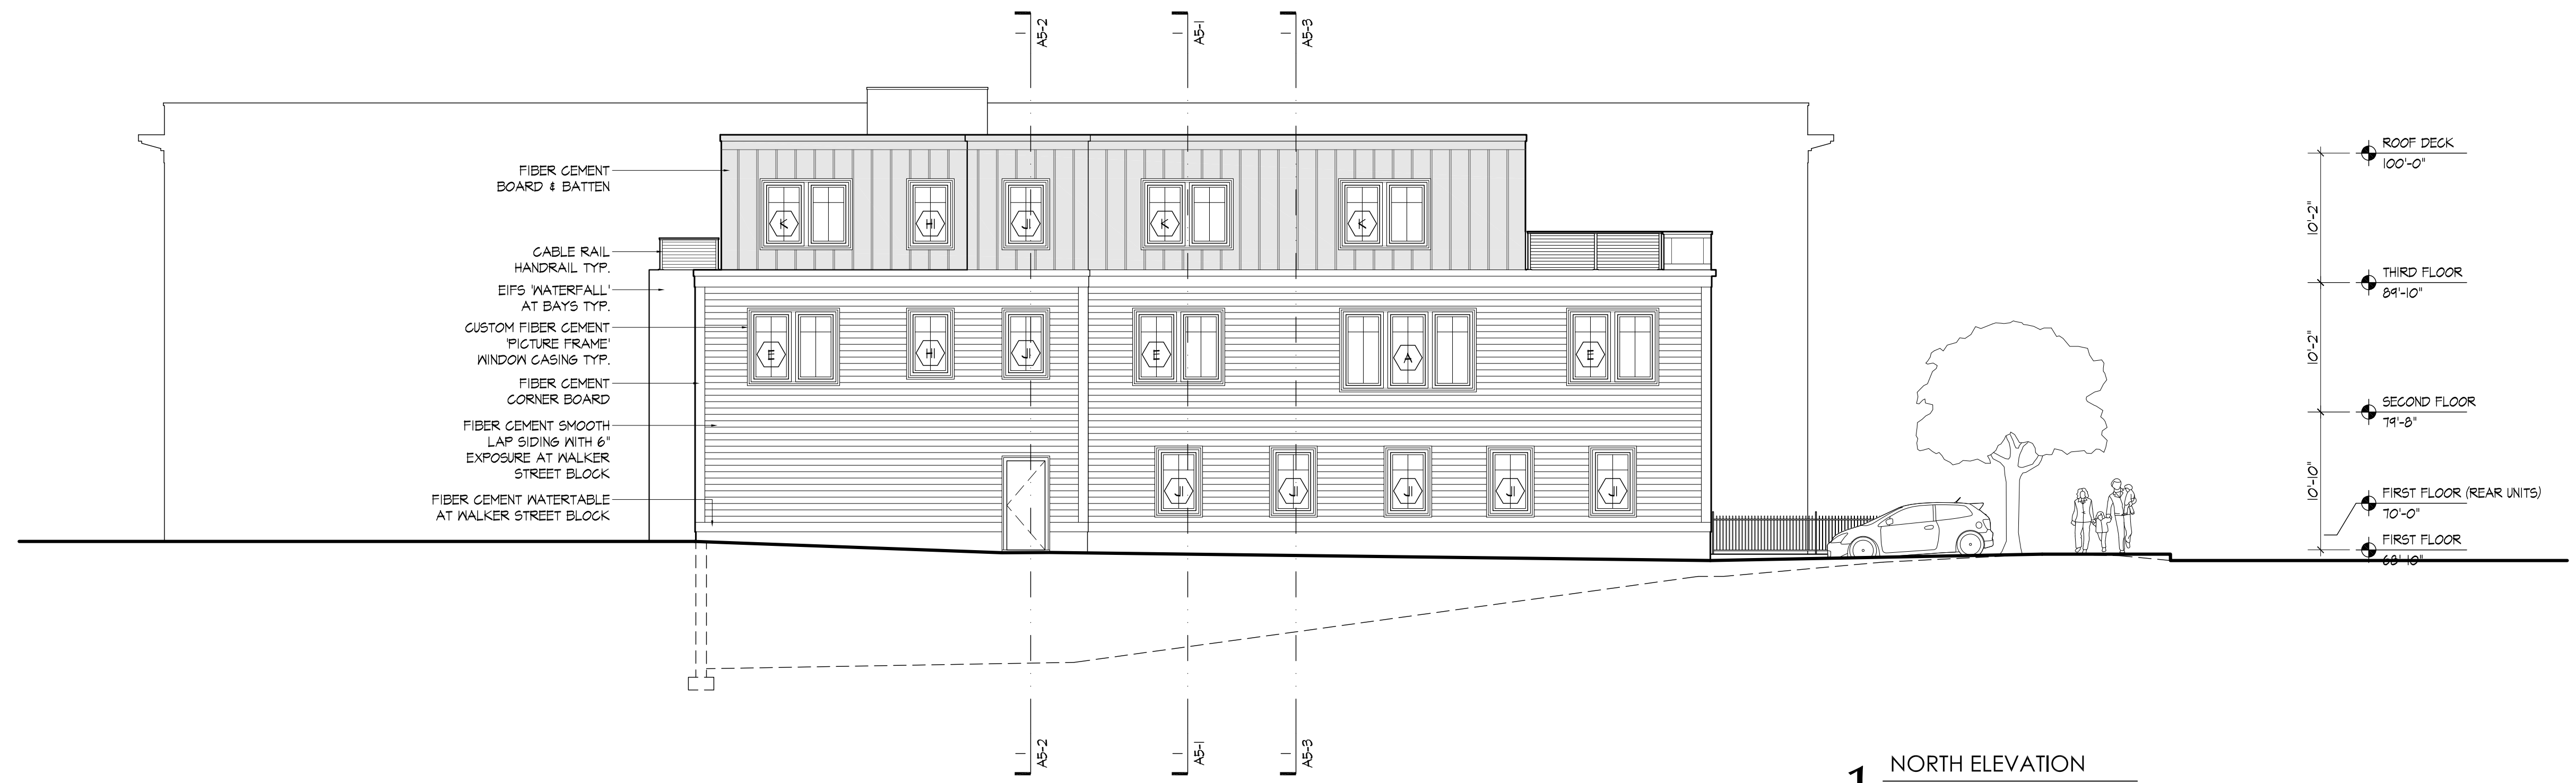

1 NORTH ELEVATION
 SCALE: 1/8" = 1'-0"




2 EAST ELEVATION
 SCALE: 1/8" = 1'-0"

DESIGN DEVELOPMENT


SEPTEMBER 5, 2025
 REVISED
 .
 .
 .
 .
 .
 .

EXTERIOR ELEVATIONS


SCALE: 1/8" = 1'-0"

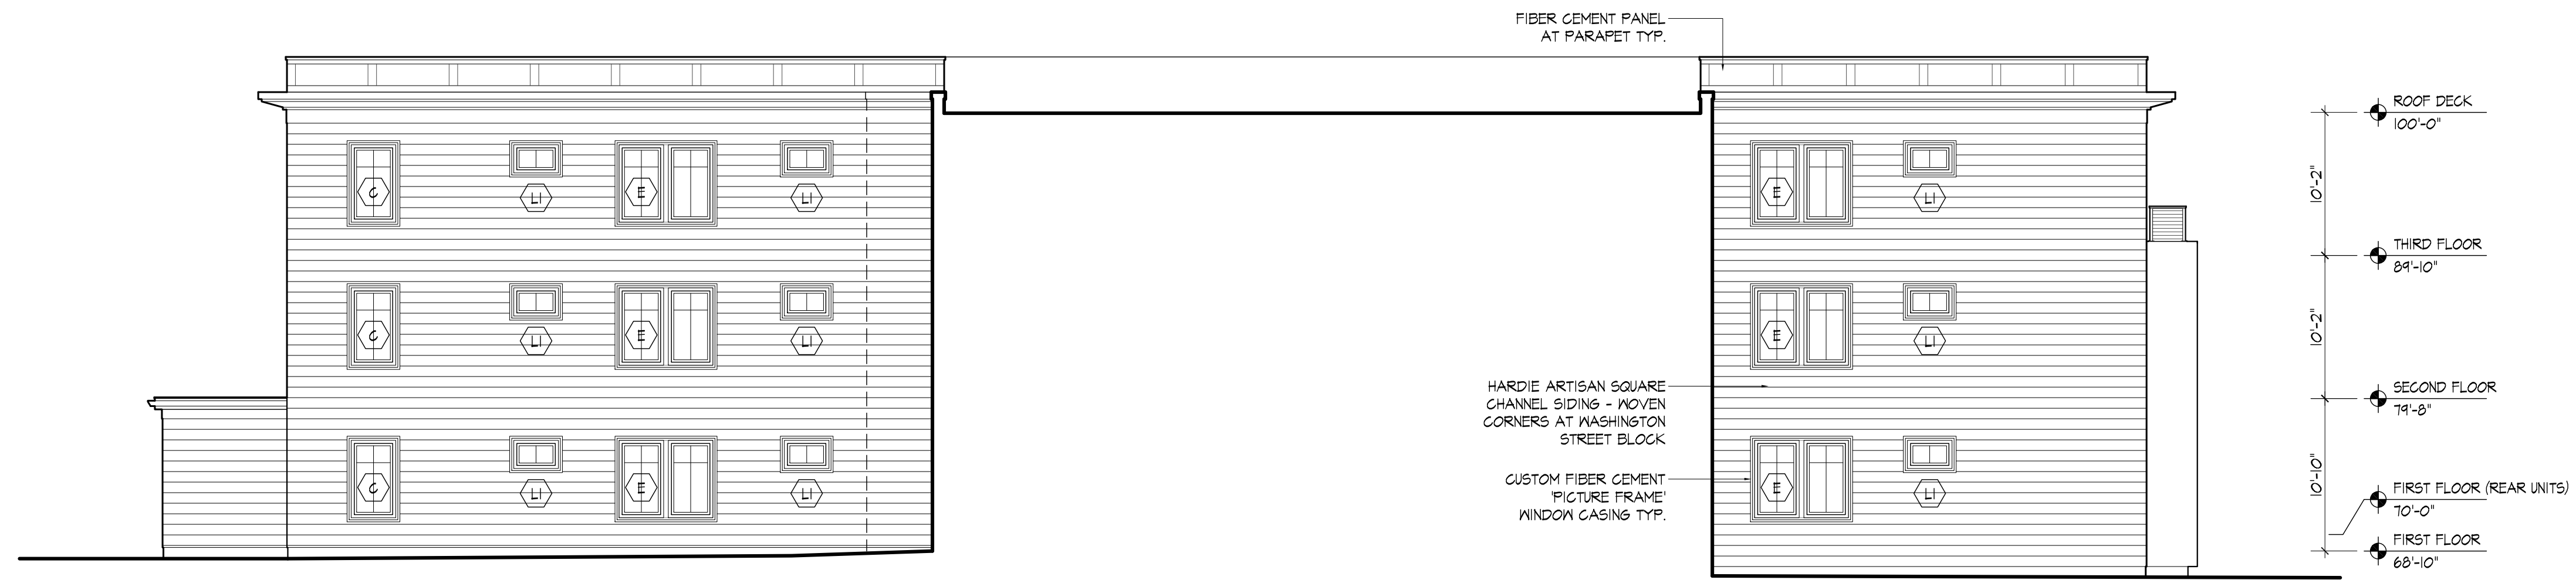

1 NORTH ELEVATION
 SCALE: 1/8" = 1'-0"

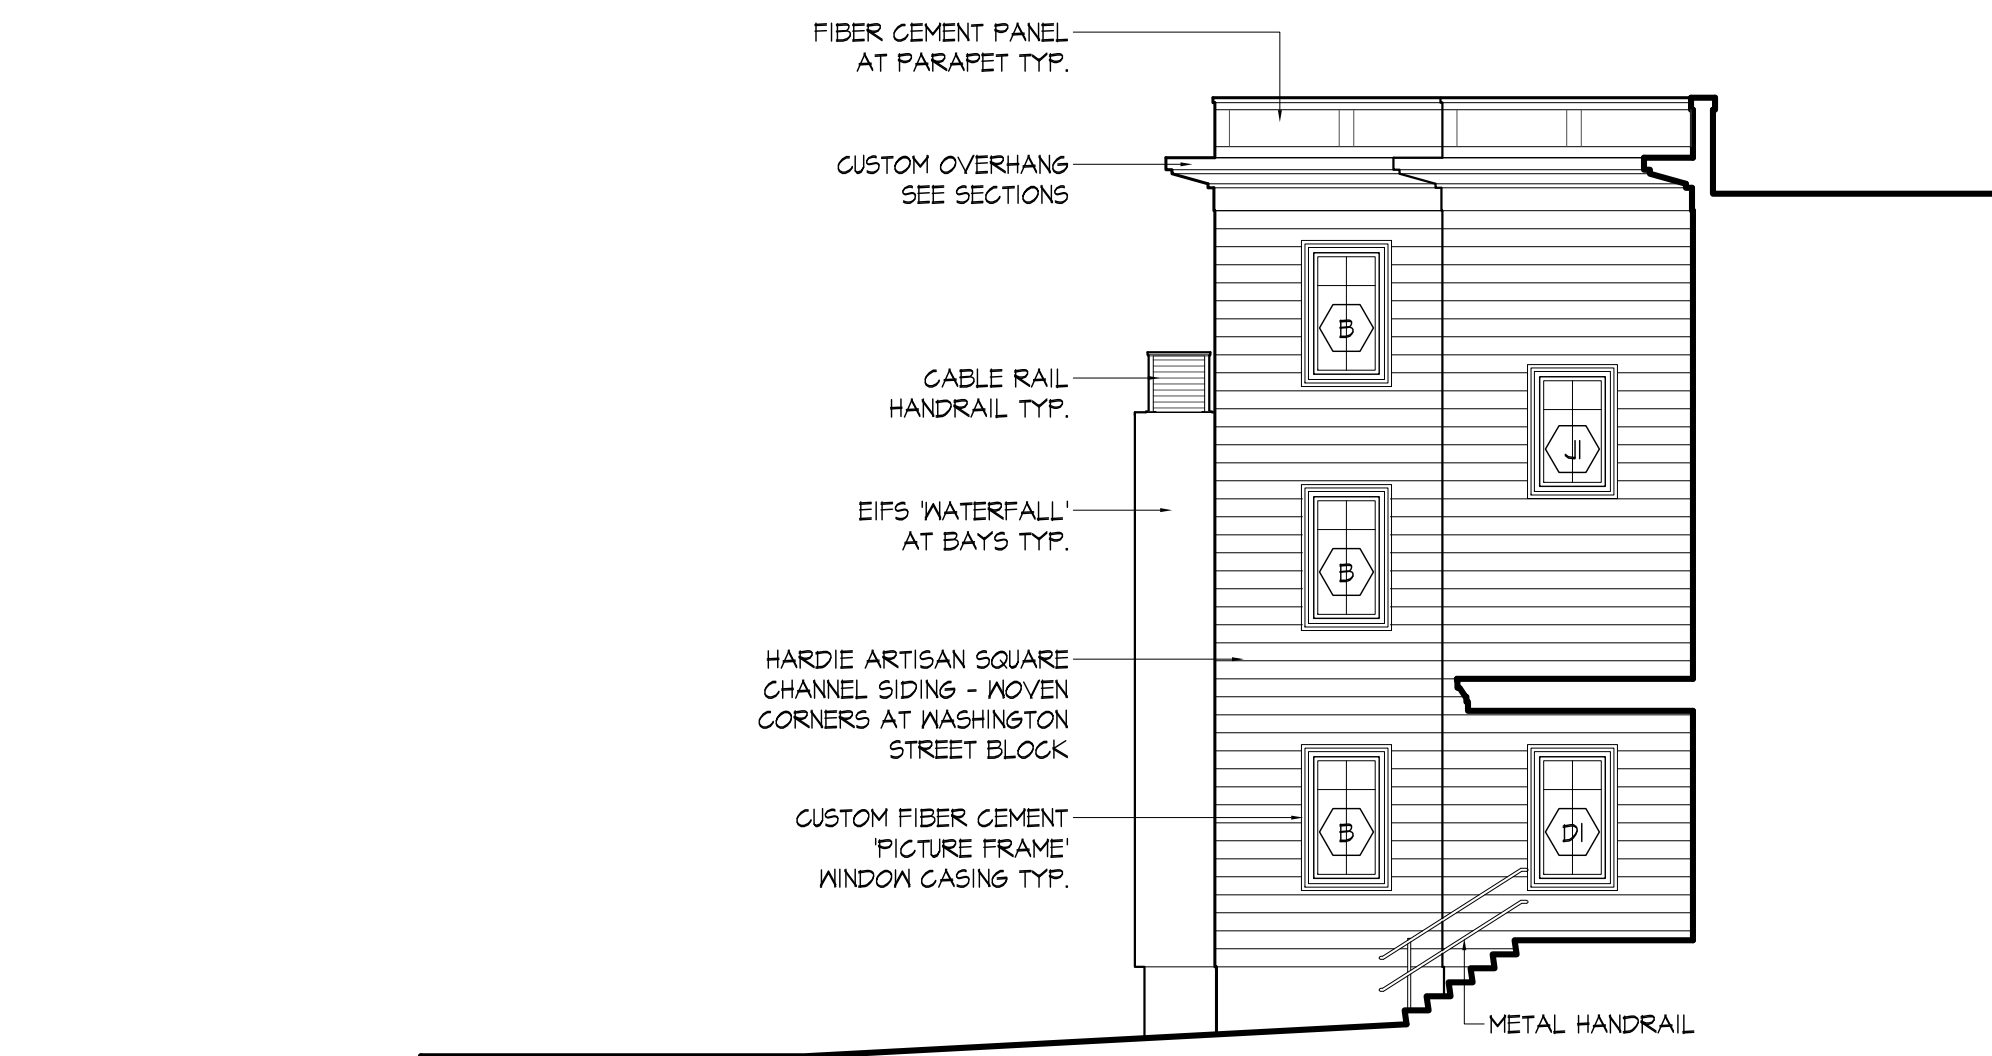

3 EAST ELEVATION
 SCALE: 1/8" = 1'-0"

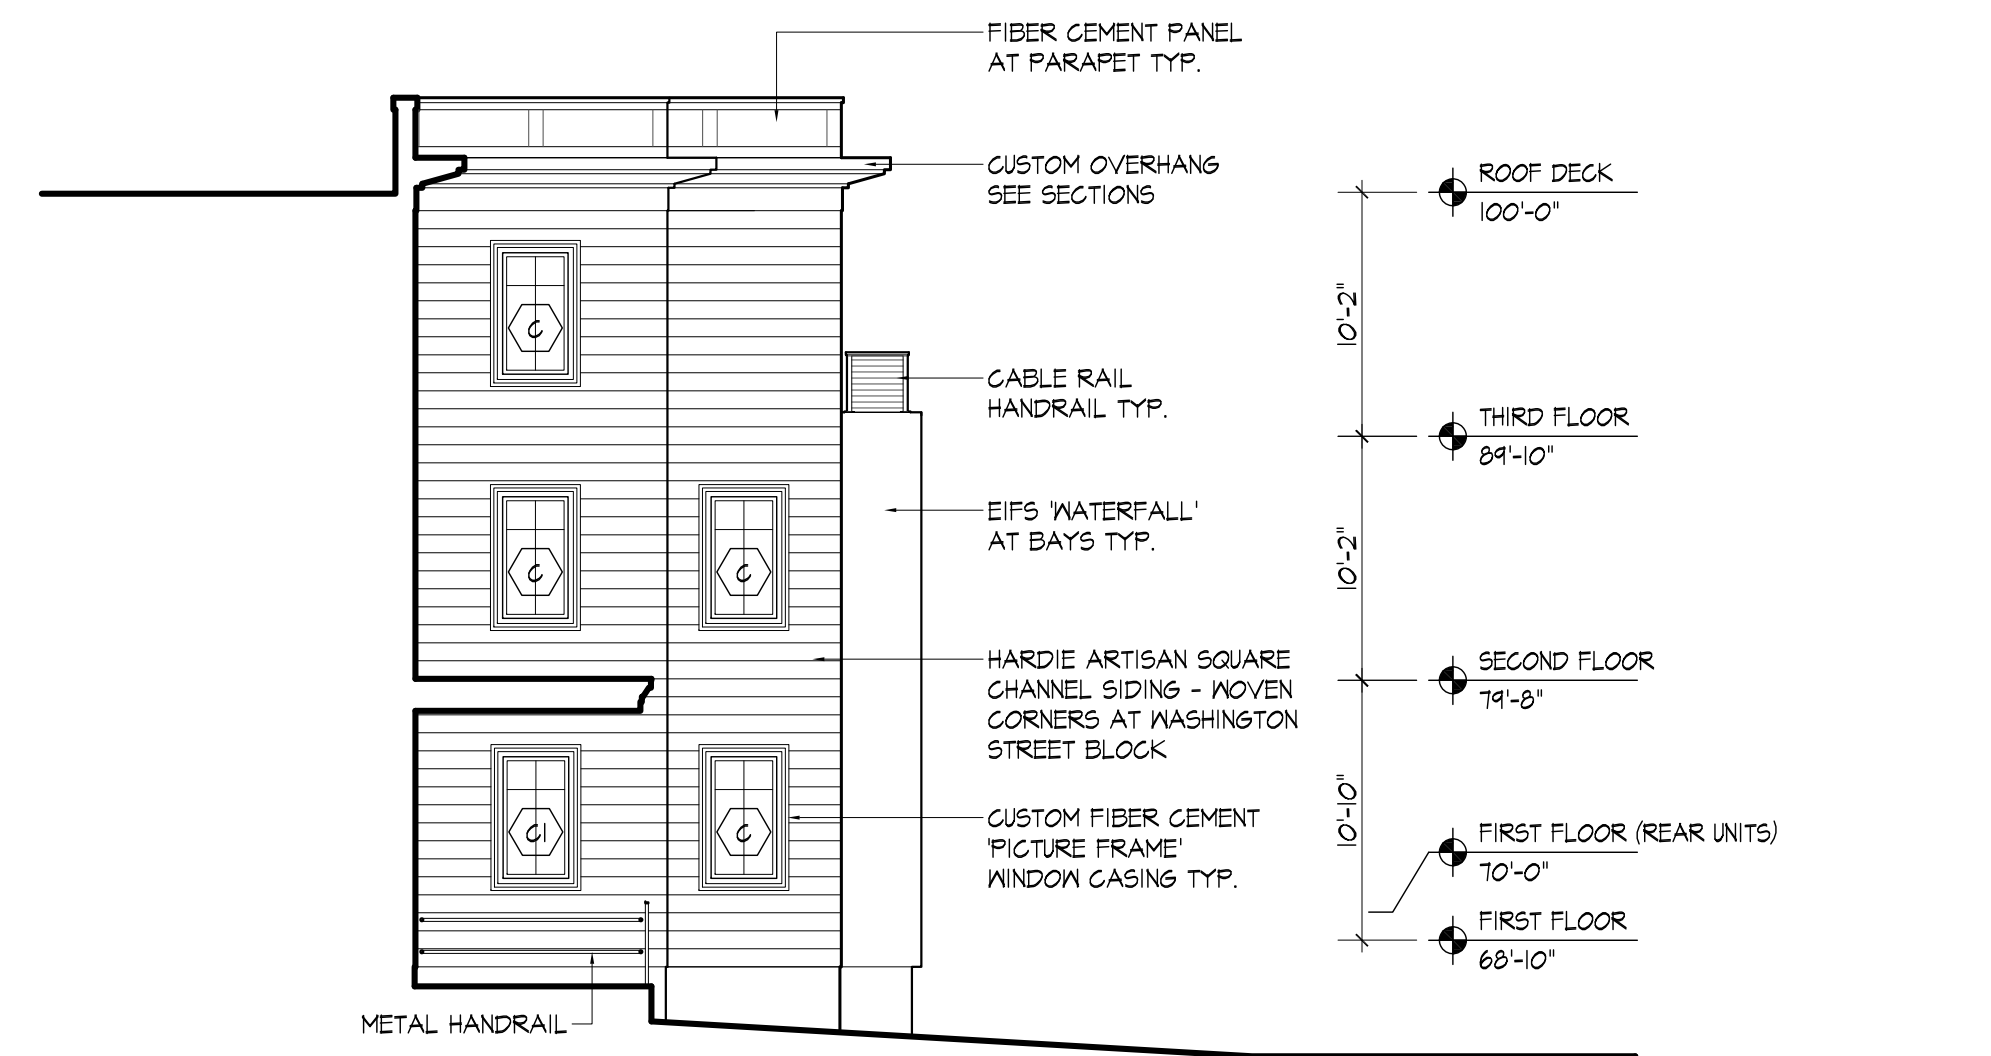

2 WEST ELEVATION
 SCALE: 1/8" = 1'-0"

DESIGN DEVELOPMENT

SEPTEMBER 5, 2025
 REVISED

EXTERIOR ELEVATIONS

SCALE: 1/8" = 1'-0"