





2 3D VIEW - STREET SIGN
A1.1



3 3D VIEW - HIGHWAY SIGN
A1.1

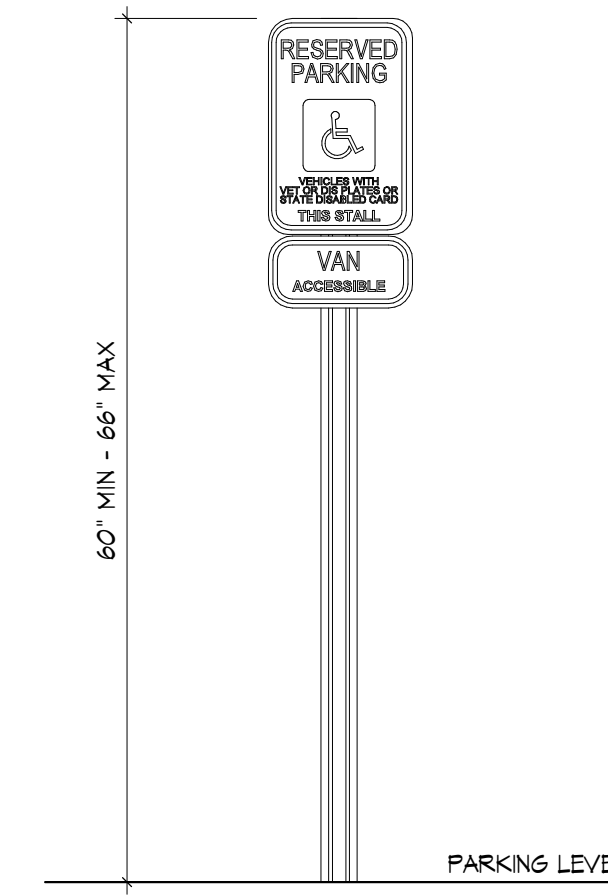

4 ADA PARKING SIGN DETAIL
A1.1 3/4" = 1'-0"

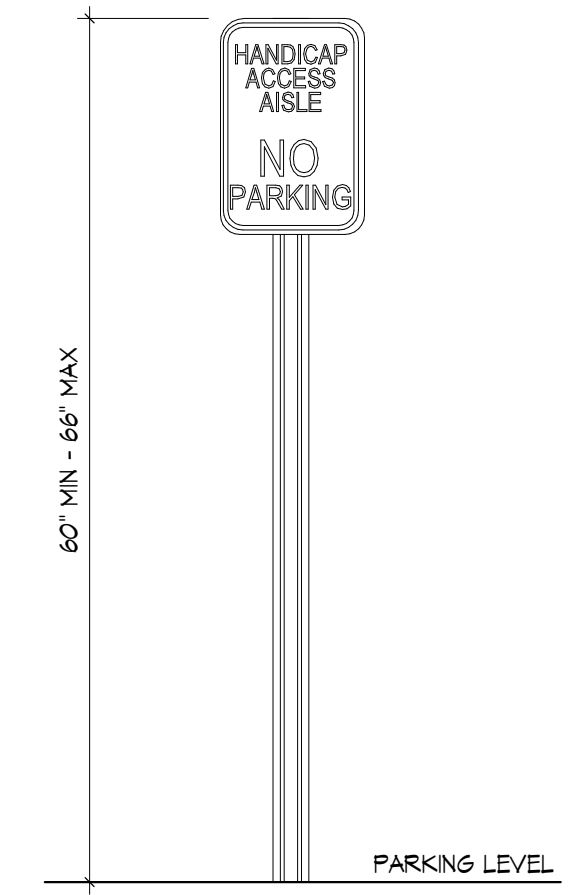

5 ACCESS AISLE SIGN DETAIL
A1.1 3/4" = 1'-0"



1 PROPOSED SITE PLAN
A1.1 1" = 20'-0"

DATE:	DATE:
01.19.2019	
MARK	DATE
SHEET NO.	
A1.1	
DRAWN BY:	
ACJ	
JOB NO.	
18-010	