#### **General Provisions**

- 1. The petitioner acknowledges that other standard development requirements imposed by other city ordinances, standards, policies and appropriate design manuals will exist. Those criteria (for example) those that require buffers, regulate streets, sidewalks, trees, stormwater, and site development, etc.) will apply to the development site. This includes Chapter 6, 9, 12, 20, 21, of the City Code Conditions set forth in this petition are supplemental requirements imposed on the development in addition to other standards.
- 2. The Site Plan is schematic in nature and represents a firm concept of development with regard to the arrangement of the building, parking, and circulation patterns. Minor changes of detail which do not alter the basic layout and relationships to abutting sites are permitted as a matter of right for the petitioner / developer and shall be handled in accordance to the Zoning Ordinance, Section 6.207. All parking requirements will be met for specific tenants.

#### **Permitted Uses**

3. Allowed uses shall be limited to office uses, including general office, medical office, or financial. Accessory drive thru service windows are prohibited.

#### **Architectural Guidelines**

- 4. All storefront windows to be translucent glass except at spandrel panels. See Rendering on RZ-2.
- 5. A storefront building entrance will be located on the Southeast facade of the building, visible from Ballantyne Commons Pkwy.
- 6. Provide glass on Southwestern and Northwestern facade comparable to facades facing Ballantyne Commons Parkway and parking, shown on RZ-2.
- 7. Petitioner commits to the construction of an entry plaza & urban open space along Ballantyne Commons Parkway with a minimum 2,000 sf to be constructed of intregally colored scored concrete or brick pavers. The entry plaza and urban open space will include pedestrian amenities such as, but not limited to, seating areas, art, water features, and/or specialty landscaping.

### Lighting

- 8. The maximum height of any freestanding fixture shall not exceed 20' including its bases.
- 9. All lighting will contain shut-off shields so that no exterior lighting will shine onto adjacent properties.

## Streetscape & Landscaping


- 10. Petitioner will provide landscaping, including required street trees and parking lot screening, between the property line and the proposed 30' setback along Ballantyne Commons Parkway.
- 11. Petitioner agrees to provide a 6' wide sidewalk along the entire frontage along Ballantyne Commons Parkway.
- 12. The 16' Class C buffer may not be reduced along the Northeastern property line. A 6' tall screen wall will be provided along the Northwestern property line and a 10' screen wall along the Northeastern property line.
- 13. Petitioner agrees to provide an eight foot planting strip behind the future back of curb along Ballantyne Commons Parkway.

## **Environmental Standards**

14. The petitioner shall comply with the Charlotte City Council approved and adopted Post Construction Stormwater Ordinance.

# Transportation

- 15. Should NCDOT approve a temporary leftover to the proposed development, it would be under the following conditions:
  - A. The leftover installed into the current roadway configuration could be removed by the NCDOT with STIP project U-6030 which is currently under development.
  - B. The leftover will be considered of temporary nature, the removal or revision of which will be determined by NCDOT.
- 16. The petitioner will dedicate conveyance of required rights of way to the City before the site's first building certificate of occupancy is issued.
- 17. All transportation improvements will be approved and constructed before the site's first building certificate of occupancy is issued.
- 18. The petitoner and NCDOT have agreed the directional cross over shall be temporary and removed by NCDOT when the widening of Ballantyne Commons Parkway comences and understand the remaining access will potentially be a right-in-right-out.
- 19. The directional crossover shall be designed in a manner that will physically prevent any egress from taking a left across the median.
- 20. Site must comply with Tree Ordinance.

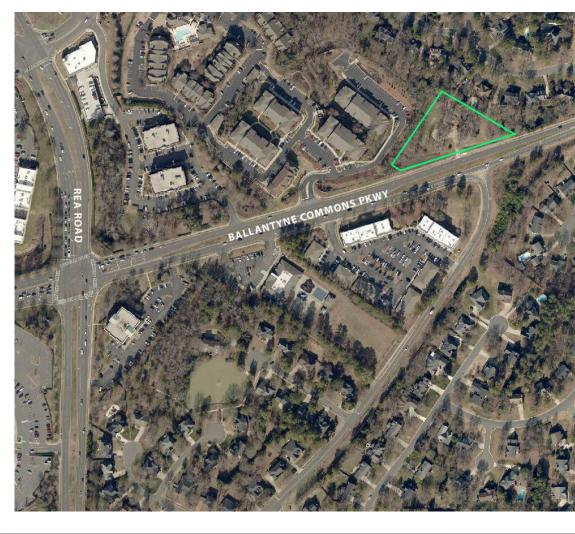

VICINITY MAP

scale: 12" = 1'-0"

# **Development Summary**

Tax Parcel ID#: 22504508

Total Site Acreage: 1.11 AC
Existing Zoning: O-1 (CD)
Proposed Zoning: O-1 (CD) SPA
Total Building Area

Not to Exceed: 10,500 SF (Gross)

FAR Not to Exceed: .25
Height Not to Exceed: .22' for roof plane, 28' for raised parapet (from average grade)

Proposed Tree Save: 8,000 ft<sup>2</sup> (16.5% of site)

TAX PARCEL 22504503 **TAX PARCEL 22536105** 8040 BLACK FOREST LN 11400 BRITTANY OAKS DR 10' Screen Wall to be reduced to 6' Screen wall here 6' Screen Wall (on Petitioner to survey all Property Line) trees in buffer to be able See 02 Section on to keep existing RZ-2 TAX PARCEL 22536105 Proposed alternative buffer layout to allow fence on the property line due to existing required buffer on Multi-Family Parcel 10' Screen Wall (on  $\sim\sim\sim\sim\sim$ Property Line) Class C See 02 Section on RZ-2 12' Buffer with 6' Screen Wall TAX PARCEL 22536105 mmm 11400 BRITTANY OAKS DR Creek Buffer  $\sim\sim\sim\sim$ 14' Additional Class C mymme **Existing Jurisdictional Creek** - Class C Proposed Tree Save 16' Buffer 30' Setback from Urban Open Space ENTRY PLAZA **Property Line OFFICE BUILDING** Proposed Tree Save 1 STORY NOT TO EXCEED 10,500 SF TOTAL - 2' Easement 429'-6" Required Street Trees Existing ROW from Centerline **Ballantyne Commons Parkway** POTENTIAL LEFT TURN LANE STORAGE LANE Williams Pond Lane



2010 South Tryon St., Suite 1a Charlotte, NC, 28203 704.332.1615

www.oda.us.com

SEAL:

# PROGRESS PRINT NOT FOR CONSTRUCTION

CONSULTANT:

# PETITION 2018-088 BALLENTYNE COMMONS MOB

7612 BALLANTYNE COMMONS PKWY. CHARLOTTE, NC 28277 ODA Project No. 243815

PROJECT STATUS

# ISSUE DATE


REVISIONS			
No.	Description	Date	
1	RZ 1 REVISED SUBMITAL	09.07.201	
2	BUFFER REVISON	11.14.201	
3	PUBLIC HEARING REVISION	11.27.201	
4	NEIGHBORHOOD COMMENTS	12.14.201	
5	FENCE REVISION	12.17.201	
6	BUFFER REVISION	12.17.201	
7	PLAN UPDATES	07.15.202	
8	PLAN UPDATES	08.24.202	
10	DUMPSTER LOCATION REVISON	01.21.202	
11	HEIGHT CLARIFICATION	02.24.202	
12	Revision 12	06.13.202	
13	Revision 13	7.31.2024	

REZONING SITE PLAN

RZ-1

Copyright 2024

ODA Architecture

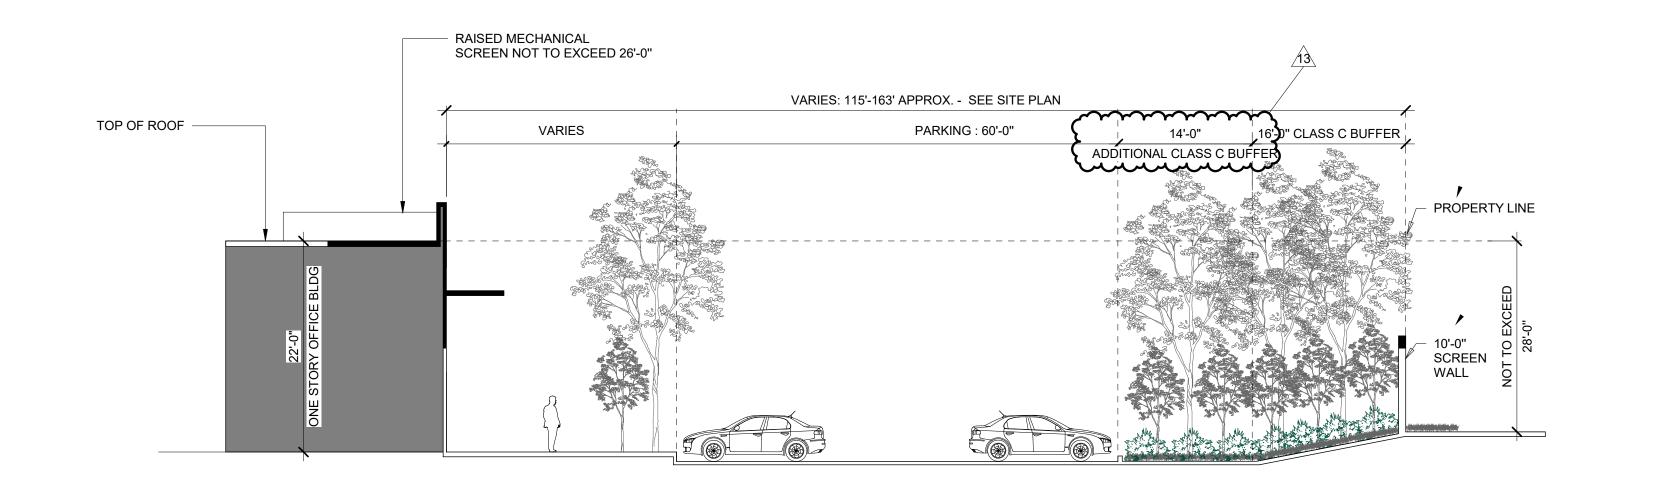

4 SECTION

scale: 1" = 10'-0"




2010 South Tryon St., Suite 1a Charlotte, NC, 28203 704.332.1615

www.oda.us.com

PROGRESS PRINT NOT FOR CONSTRUCTION

CONSULTANT:

SEAL:

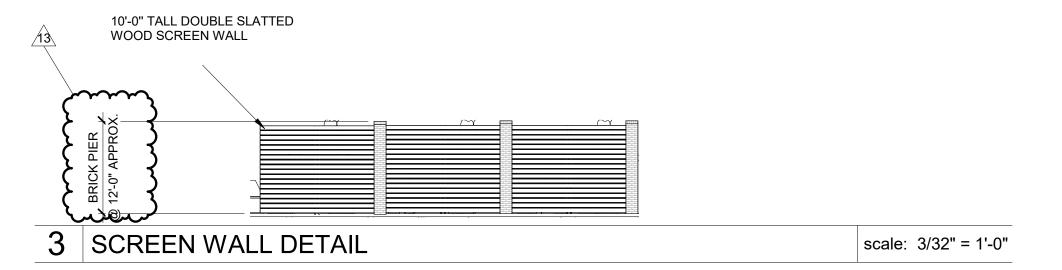

BALLENTYNE COMMONS MOB

**PETITION 2018-088** 

7612 BALLANTYNE COMMONS PKWY. CHARLOTTE, NC 28277 ODA Project No. 243815

PROJECT STATUS

ICCLIE DATE

REVISIONS			
No.	Description	Date	
1	RZ 1 REVISED SUBMITAL	09.07.201	
3	PUBLIC HEARING REVISION	11.27.201	
7	PLAN UPDATES	07.15.202	
8	PLAN UPDATES	08.24.202	
9	DIMENSION UPDATE	10.01.202	
10	DUMPSTER LOCATION REVISON	01.21.202	
11	HEIGHT CLARIFICATION	02.24.202	
12	Revision 12	06.13.202	
13	Revision 13	7.31.2024	

SITE SECTION, SCREEN WALL, DETAIL, RENDERINGS

1 Main Entry View scale: 12" = 1'-0"



— Brick Aluminum Awnings Storefront Windows

2 | Ballantyne Commons Parkway Entry

scale: 12" = 1'-0"

Copyright 2024


**ODA Architecture** 



EAST ELEVATION scale: 3/32" = 1'-0"





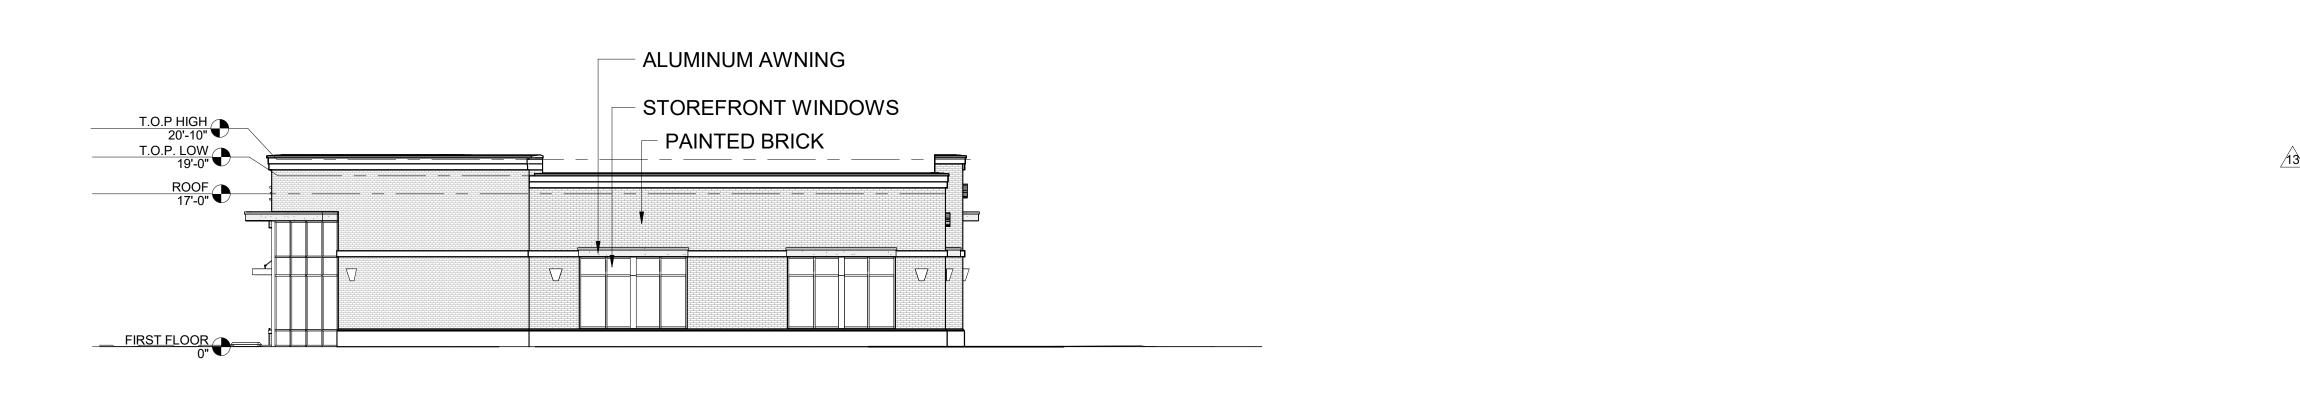

**ODA Architecture** 

2010 South Tryon St., Suite 1a Charlotte, NC, 28203 704.332.1615 www.oda.us.com

SEAL:

PROGRESS PRINT NOT FOR CONSTRUCTION

CONSULTANT:

# **PETITION 2018-088** BALLENTYNE COMMONS MOB

7612 BALLANTYNE COMMONS PKWY. CHARLOTTE, NC 28277 ODA Project No. 243815

PROJECT STATUS

REVISIONS			
No.	Description	Date	
1	RZ 1 REVISED SUBMITAL	09.07.20	
3	PUBLIC HEARING REVISION	11.27.20	
7	PLAN UPDATES	07.15.20	
8	PLAN UPDATES	08.24.20	
9	DIMENSION UPDATE	10.01.20	
10	DUMPSTER LOCATION REVISON	01.21.20	
11	HEIGHT CLARIFICATION	02.24.20	
12	Revision 12	06.13.20	
13	Revision 13	7.31.202	

**EXTERIOR ELEVATIONS** 

RZ-3

scale: 3/32" = 1'-0"

Copyright 2024 ODA Architecture

4 WEST ELEVATION