


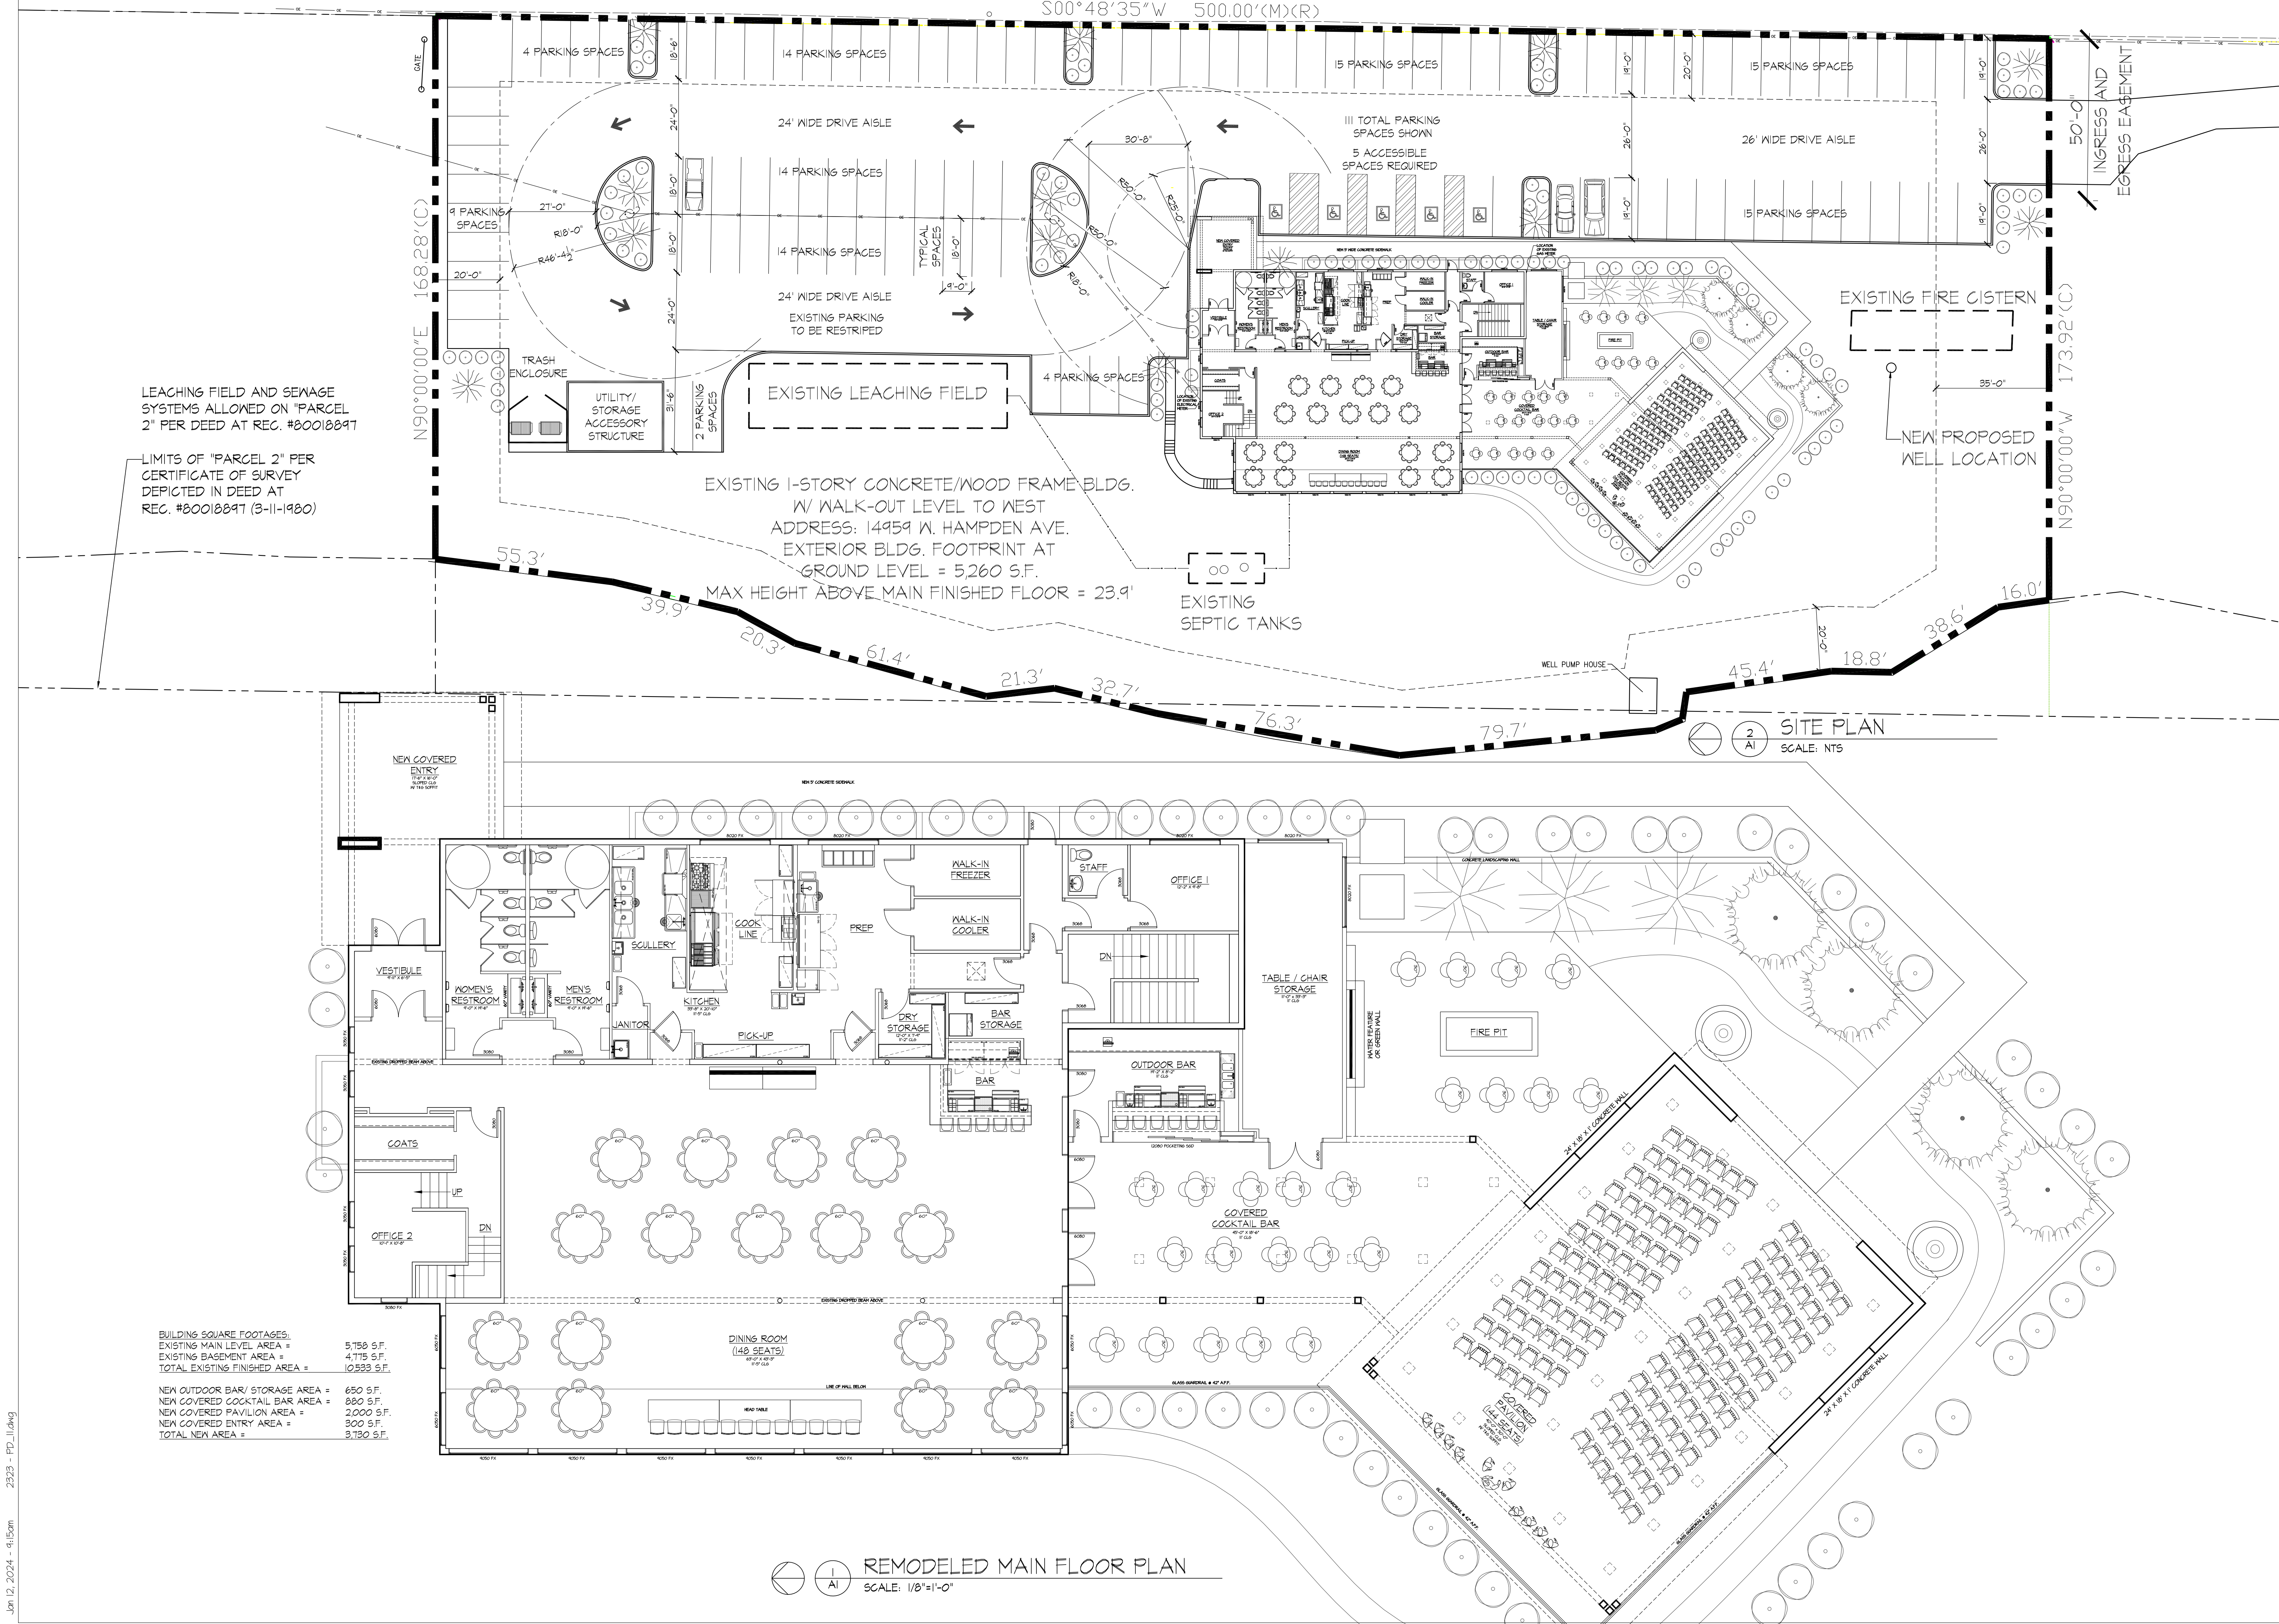

LEACHING FIELD AND SEWAGE  
SYSTEMS ALLOWED ON "PARCEL  
2" PER DEED AT REC. #80018897

LIMITS OF "PARCEL 2" PER  
CERTIFICATE OF SURVEY  
DEPICTED IN DEED AT  
REC. #80018897 (3-11-1980)

BUILDING SQUARE FOOTAGES:  
EXISTING MAIN LEVEL AREA =  
EXISTING BASEMENT AREA =  
TOTAL EXISTING FINISHED AREA =

5,750 S.F.  
4,175 S.F.  
9,925 S.F.

NEW OUTDOOR BAR/ STORAGE AREA =  
NEW COVERED COCKTAIL BAR AREA =  
NEW COVERED PAVILION AREA =  
NEW COVERED ENTRY AREA =  
TOTAL NEW AREA =

650 S.F.  
880 S.F.  
2,000 S.F.  
300 S.F.  
3,830 S.F.

REMODELED MAIN FLOOR PLAN


SCALE: 1/8"=1'-0"

2 SITE PLAN  
SCALE: NTS

THESE DOCUMENTS ARE COPYRIGHTED AND ARE  
SUBJECT TO COPYRIGHT PROTECTION AND AN  
ARCHITECTURAL WORK UNDER SECTION 102 OF  
THE COPYRIGHT ACT, 17 U.S.C. AS AMENDED (C.F.R.  
1700 AND KNOWN AS THE ARCHITECTURAL WORKS  
COPYRIGHT PROTECTION ACT OF 1976). THE  
PROTECTION INCLUDES BUT IS NOT LIMITED TO:  
REPRODUCTION, DISTRIBUTION, SALE, RENTAL,  
AND RIGHTS OF THE DESIGN UNDER SUCH  
PROTECTION. UNAUTHORIZED USE OF THESE PLANS,  
WORK, OR FORMS PRESENTED CAN LEGALLY  
RESULT IN THE SEIZURE OF SUCH  
CONSTRUCTION OR BUILDINGS BEING SEIZED  
AND/OR RAISED.

PREPARED FOR:  
SODA LAKES  
LODGE LLC

14959 WEST HAMPDEN AVENUE  
MORRISON, COLORADO 80465

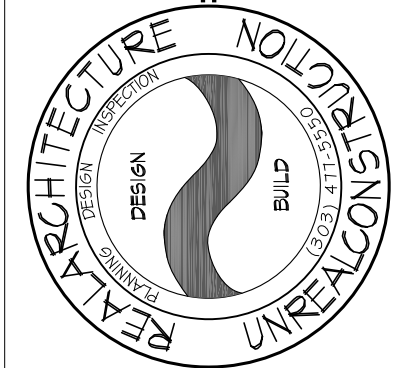


DAVID L. BERTON A.I.A.  
REALARCHITECTURE LTD.  
2899 N. Speer Blvd, Denver, Co. 80211  
ph. (303) 477-5550 fax 477-5505  
www.realarchitecture.com


DRAWN D.L.B.  
DATE 1-12-24  
PROJECT NUMBER 2323  
REVISIONS

SHEET #  
A = 1

BUILDING SQUARE FOOTAGES:  
EXISTING MAIN LEVEL AREA = 5,150 S.F.  
EXISTING BASEMENT AREA = 4,175 S.F.  
TOTAL EXISTING FINISHED AREA = 10,325 S.F.  
  
NEW OUTDOOR BAR/ STORAGE AREA = 650 S.F.  
NEW COVERED COCKTAIL BAR AREA = 880 S.F.  
NEW COVERED PAVILION AREA = 2,000 S.F.  
NEW COVERED ENTRY AREA = 300 S.F.  
TOTAL NEW AREA = 3,830 S.F.

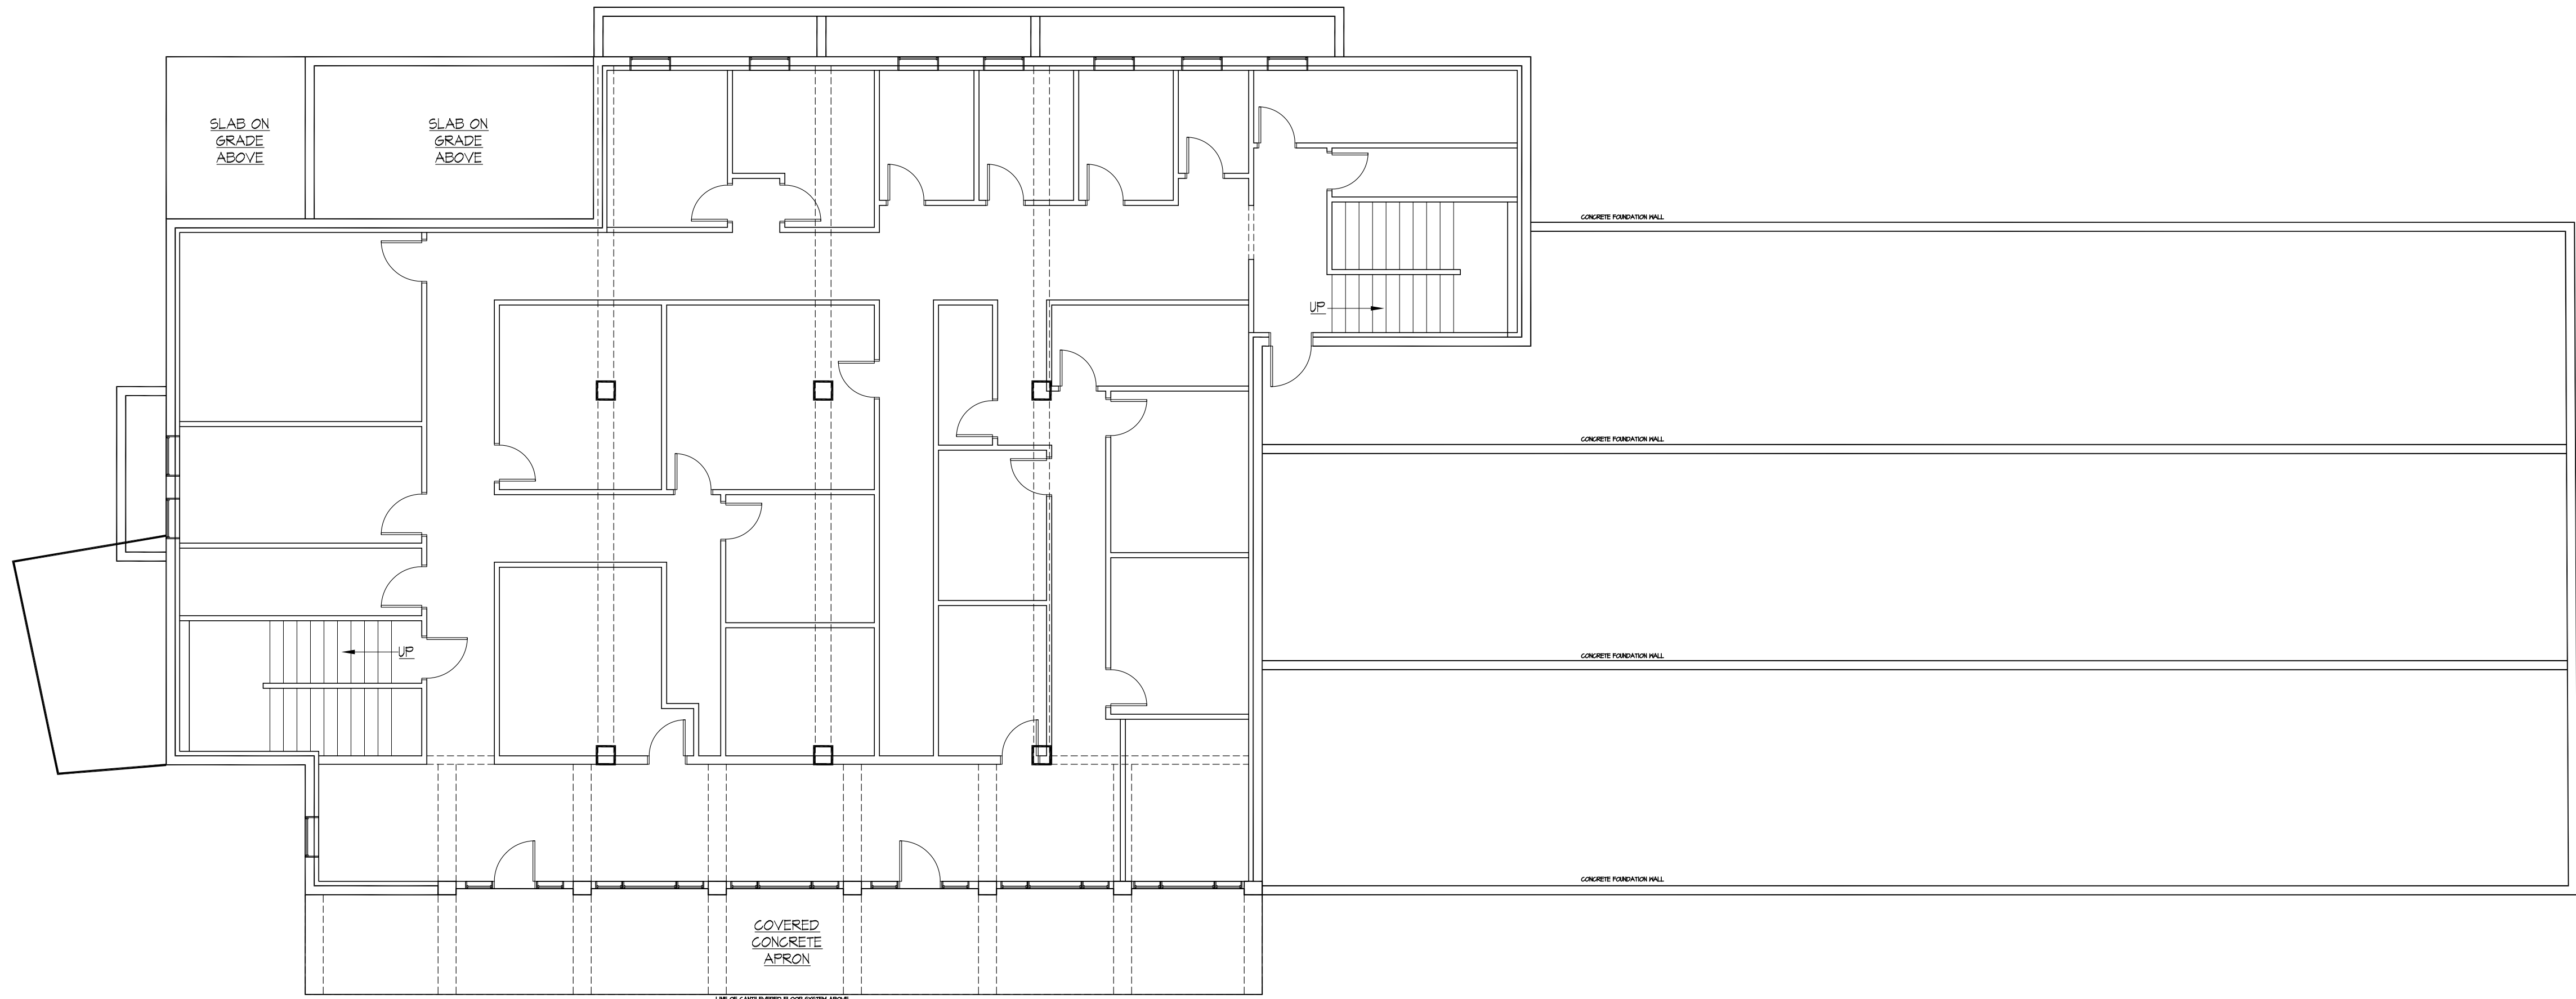

2  
A2  
EXISTING BASEMENT FLOOR PLAN  
SCALE: 1/8"=1'-0"

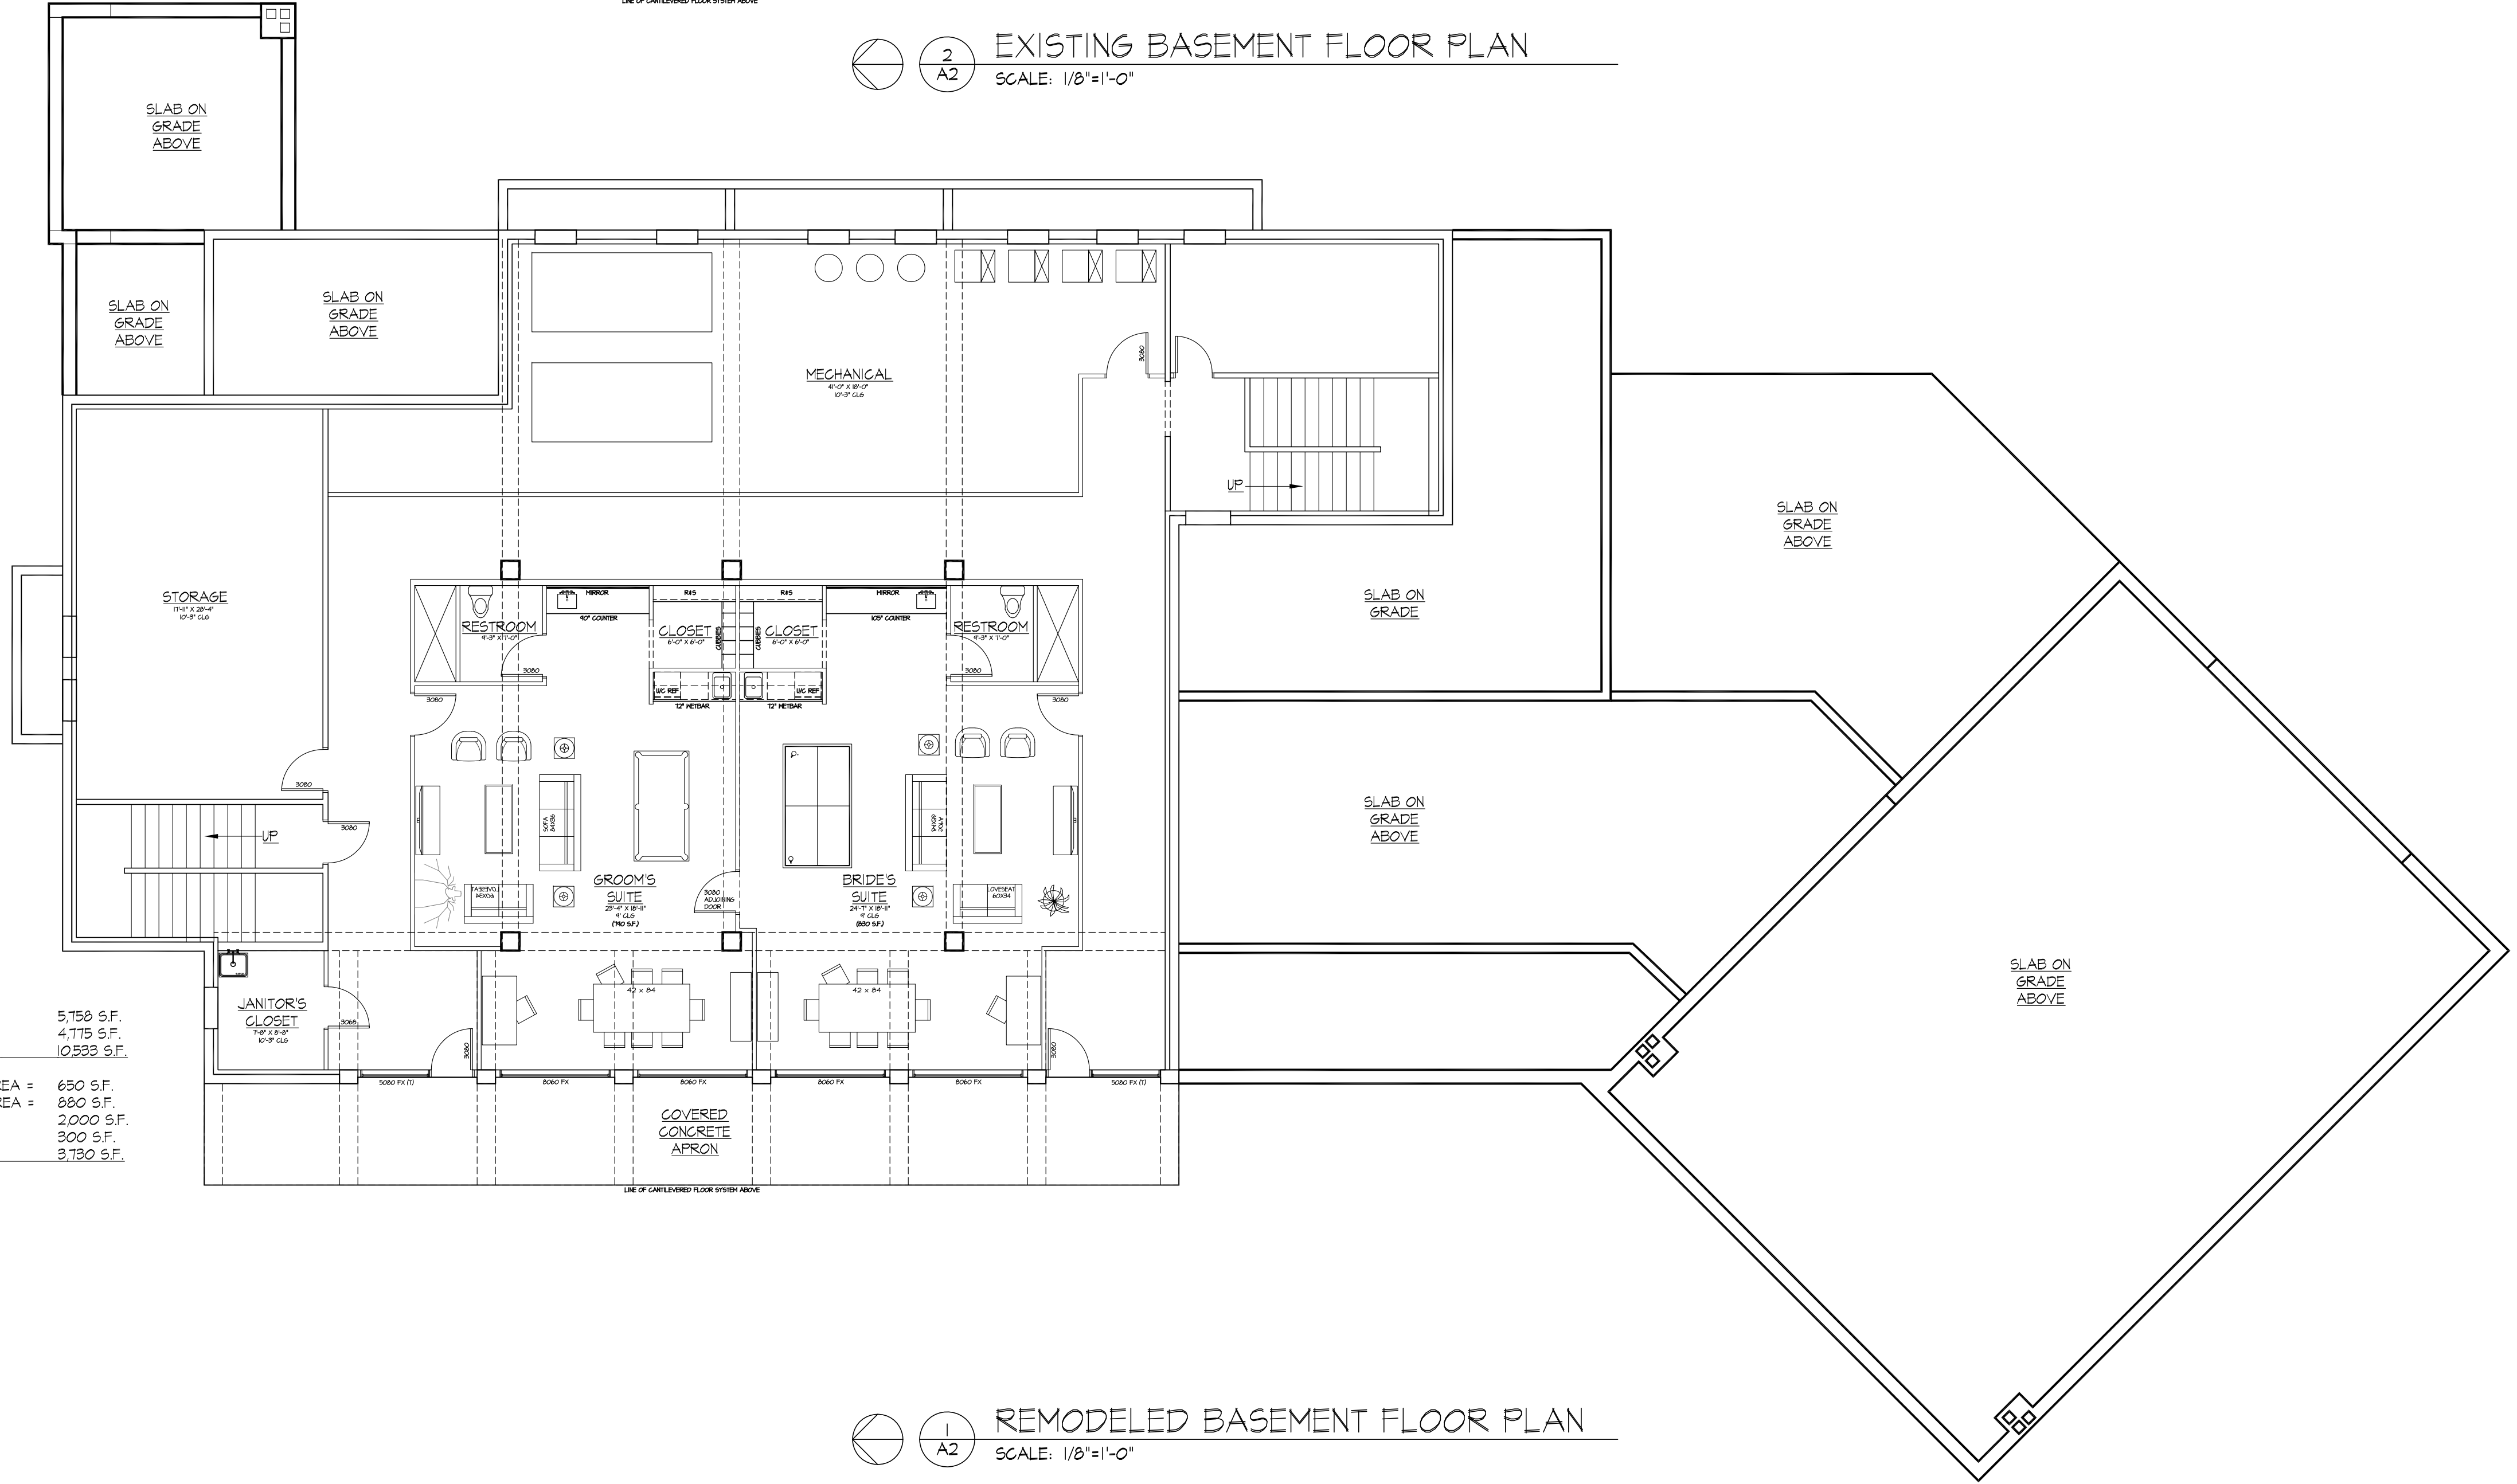

1  
A2  
REMODELED BASEMENT FLOOR PLAN  
SCALE: 1/8"=1'-0"

THESE DOCUMENTS ARE COPYRIGHTED AND ARE  
SUBJECT TO COPYRIGHT PROTECTION AND ARE  
THE PROPERTY OF REALARCHITECTURE LTD.  
AND KNOWN AS THE ARCHITECTURAL WORKS  
GOVERNMENT PROTECTION ACT OF 1976. THE  
PROTECTION INCLUDES BUT IS NOT LIMITED TO:  
THE OVERALL FORM AS WELL AS THE  
ARRANGEMENT AND COMPOSITION OF SPACES  
AND ELEMENTS OF THE DESIGN UNDER SUCH  
PROTECTION INAUTHORIZED USE OF THESE PLANS,  
WORK, OR FORMS PRESENTED CAN LEGALLY  
RESULT IN THE DESIGNATION OF SUCH  
CONSTRUCTION OR BUILDINGS BEING SEIZED  
AND/OR SEIZED.

SODA LAKES LODGE

14959 WEST HAMDEN AVENUE  
MORRISON, COLORADO 80465




DAVID L. BERTON A.I.A.  
REALARCHITECTURE LTD.  
2899 N. Speer Blvd, Denver, Co. 80211  
ph. (303) 477-5550 fax 477-5505  
www.realarchitecture.com

DRAWN D.L.B.  
DATE 1-12-24  
PROJECT NUMBER 2323  
REVISIONS

SHEET #  
A-2




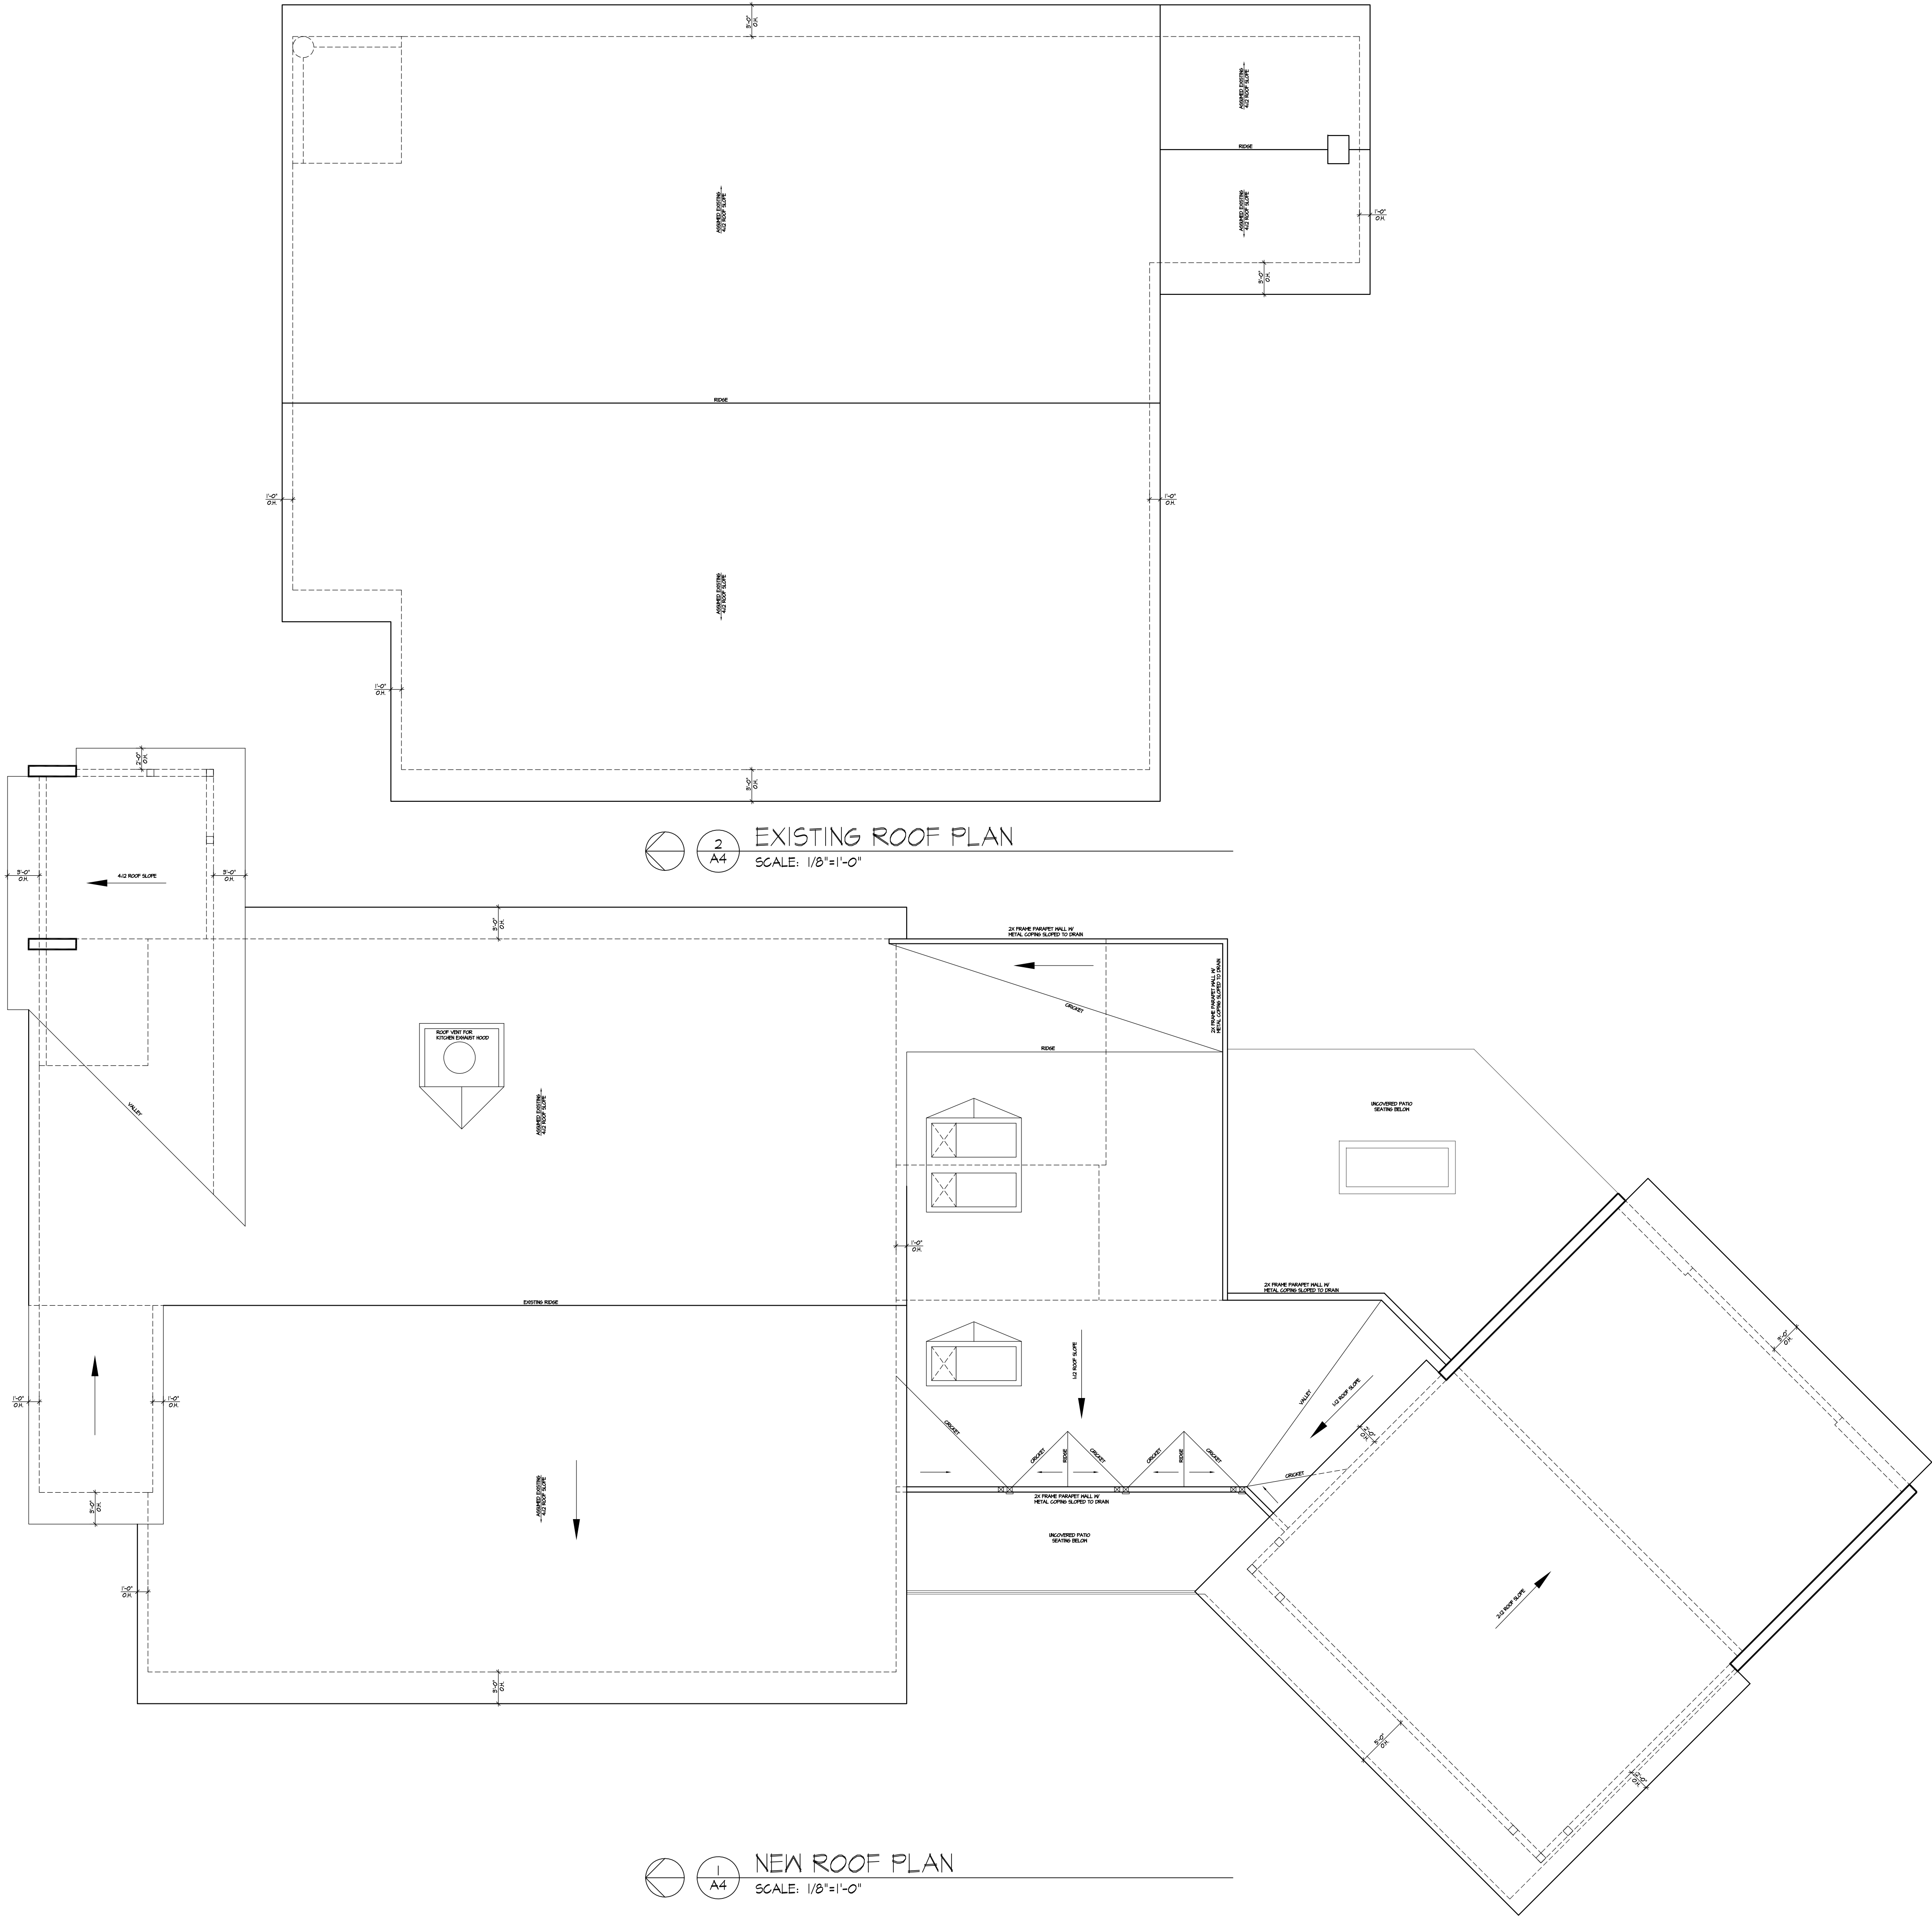

EXISTING ROOF PLAN  
SCALE: 1/8"=1'-0"

NEW ROOF PLAN  
SCALE: 1/8"=1'-0"

THESE DOCUMENTS ARE COPYRIGHTED AND ARE  
SUBJECT TO COPYRIGHT PROTECTION AS IN  
THE ARCHITECTURAL PROFESSIONAL ACT OF  
1990 AND KNOWN AS THE ARCHITECTURAL WORKS  
COPYRIGHT PROTECTION ACT OF 1990. THE  
PROTECTION INCLUDES BUT IS NOT LIMITED TO:  
THE OVERALL FORM AND DESIGN, THE  
ARRANGEMENT AND COMPOSITION OF SPACES  
AND ELEMENTS OF THE DESIGN UNDER SUCH  
PROTECTION INFRINGED USE OF THESE PLANS,  
WORK, OR FORMS PRESENTED CAN LEGALLY  
RESULT IN THE SEIZURE OF SUCH  
CONSTRUCTION OR BUILDINGS BEING SEIZED  
AND/OR SEIZED.

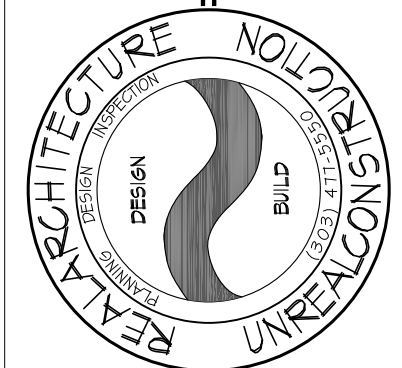

DAVID L. BERTON A.I.A.  
REALARCHITECTURE LTD.  
2899 N. Speer Blvd, Denver, Co. 80211  
ph. (303) 477-5550 fax 477-5505  
www . realarchitecture . com


|                |         |
|----------------|---------|
| DRAWN          | DLB     |
| DATE           | 1-12-24 |
| PROJECT NUMBER | 2323    |
| REVISIONS      |         |

SHEET #  
A-4


SODA LAKES LODGE

14959 WEST HAMDEN AVENUE  
MORRISON, COLORADO 80465


PREPARED FOR:  
SODA LAKES  
LODGE LLC

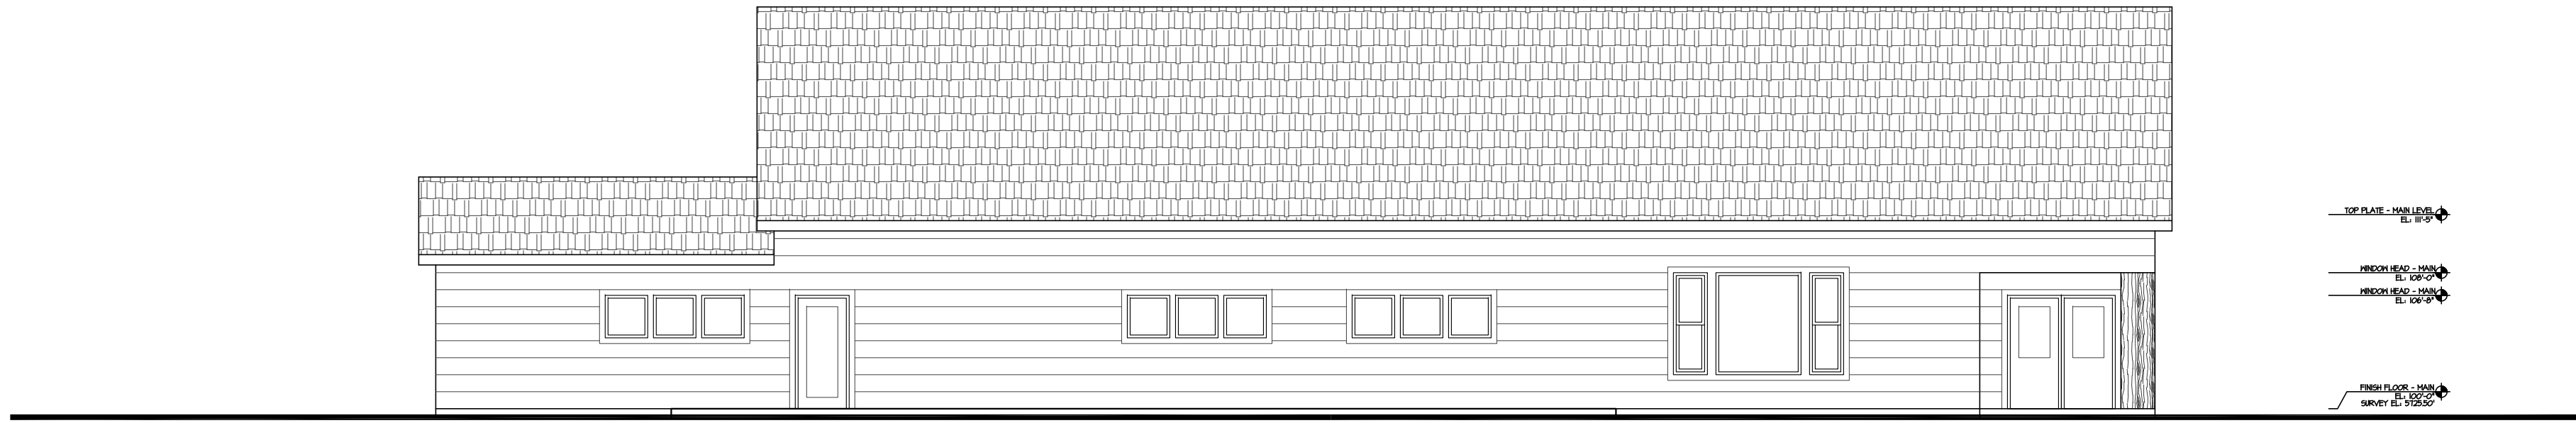


4  
A5  
EXISTING FRONT (EAST) ELEVATION  
SCALE: 1/8"=1'-0"

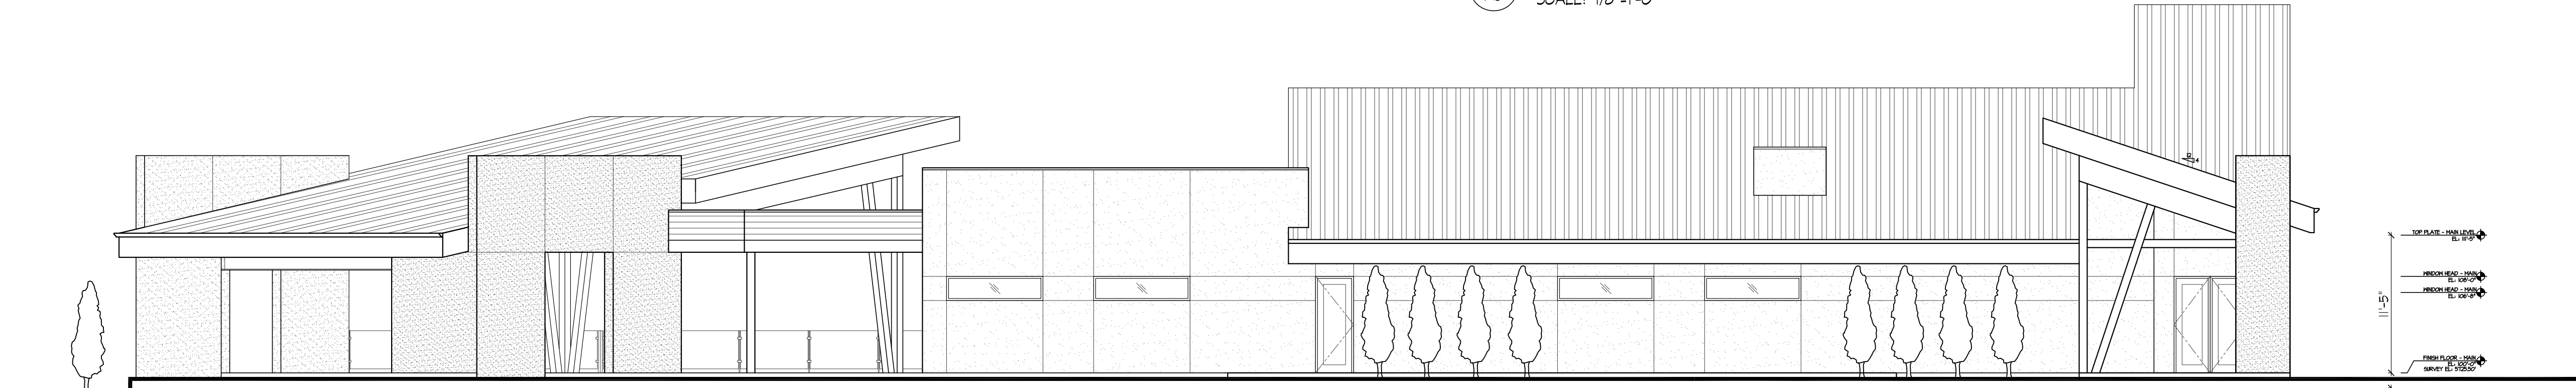

3  
A5  
NEW FRONT (EAST) ELEVATION  
SCALE: 1/8"=1'-0"

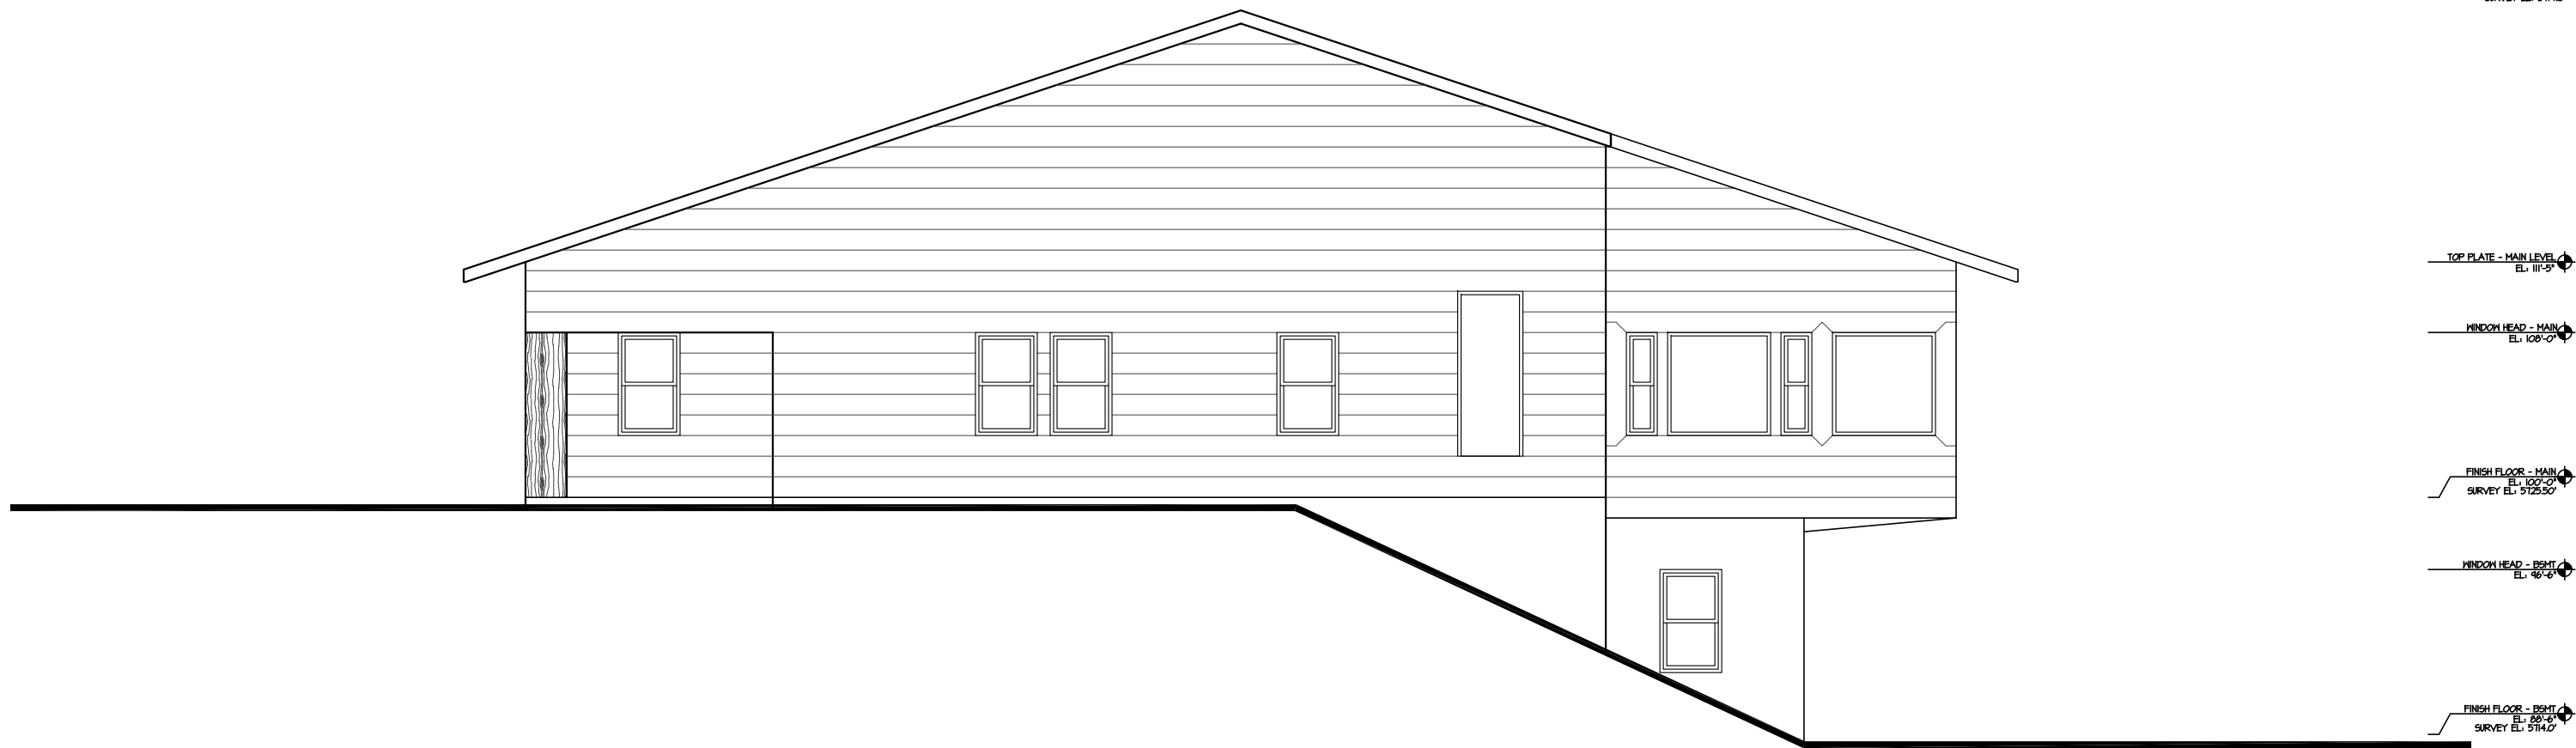

2  
A5  
EXISTING RIGHT SIDE (NORTH) ELEVATION  
SCALE: 1/8"=1'-0"

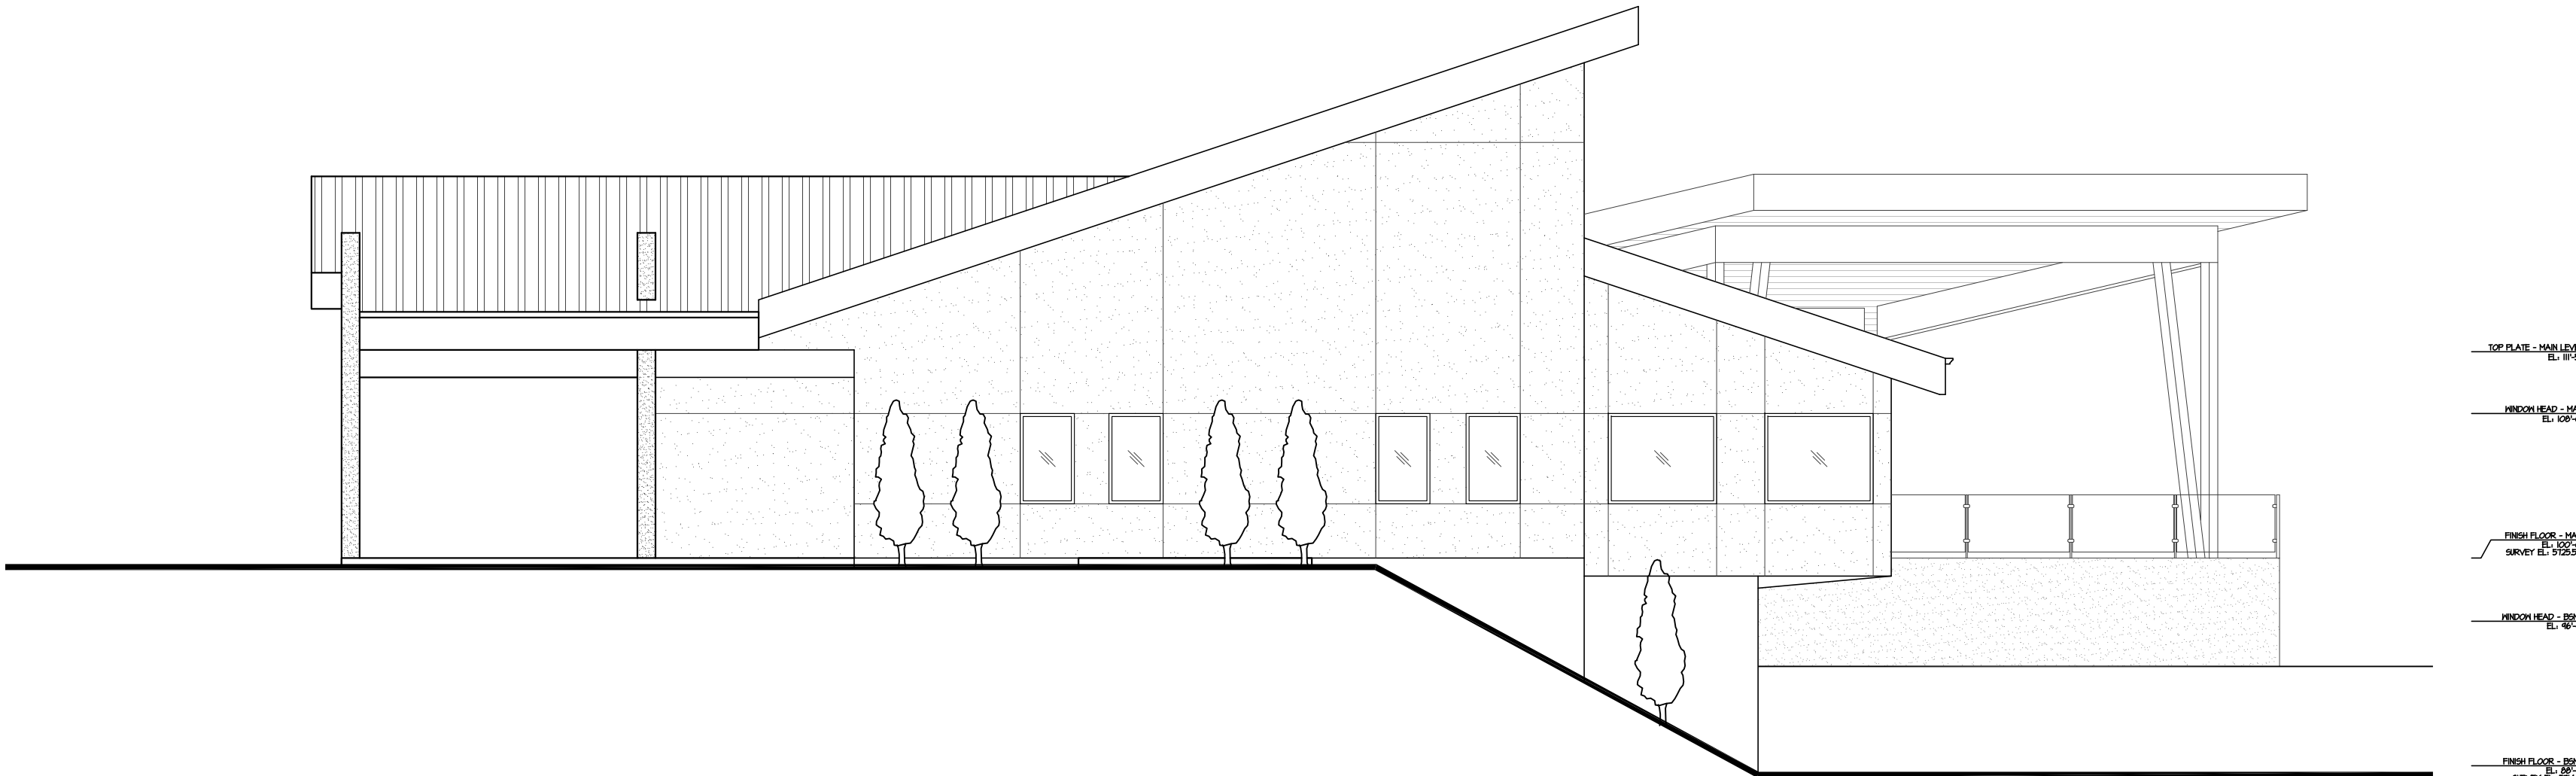


1  
A5  
NEW RIGHT SIDE (NORTH) ELEVATION  
SCALE: 1/8"=1'-0"

THESE DOCUMENTS ARE COPYRIGHTED AND ARE  
SUBJECT TO COPYRIGHT PROTECTION AS AN  
ARCHITECTURAL WORK UNDER SECTION 107 OF  
THE COPYRIGHT ACT OF 1976 AND ARE NOT TO BE  
REPRODUCED OR TRANSMITTED IN ANY FORM OR  
BY ANY MEANS, ELECTRONIC OR MECHANICAL,  
INCLUDING PHOTOCOPYING, RECORDING, OR BY  
ANY INFORMATION STORAGE AND RETRIEVAL  
SYSTEM, WITHOUT PERMISSION IN WRITING FROM  
REALARCHITECTURE LTD. THE  
PROTECTION INCLUDES BUT IS NOT LIMITED TO,  
THE OVERALL FORM AS WELL AS THE  
ARRANGEMENT AND COMPOSITION OF SPACES  
AND ELEMENTS OF THE DESIGN UNDER SUCH  
PROTECTION. UNAUTHORIZED USE OF THESE PLANS,  
WORK, OR FORMS PRESENTED CAN LEGALLY  
RESULT IN THE SEIZURE OF SUCH  
CONSTRUCTION OR BUILDINGS BEING SEIZED  
AND/OR SEIZED.

SODA LAKES LODGE

14959 WEST HAMDEN AVENUE  
MORRISON, COLORADO 80465

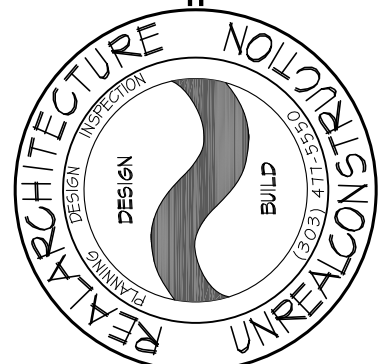

DAVID L. BERTON A.I.A.  
REALARCHITECTURE LTD.  
2899 N. Speer Blvd, Denver, Co. 80211  
ph. (303) 477-5550 fax 477-5505  
www.realarchitecture.com

|                |         |
|----------------|---------|
| DRAWN          | DLB     |
| DATE           | 1-12-24 |
| PROJECT NUMBER | 2323    |
| REVISIONS      |         |

SHEET #


A-5




4 EXISTING REAR (WEST) ELEVATION  
SCALE: 3/16"=1'-0"



3 NEW REAR (WEST) ELEVATION  
SCALE: 1/8"=1'-0"

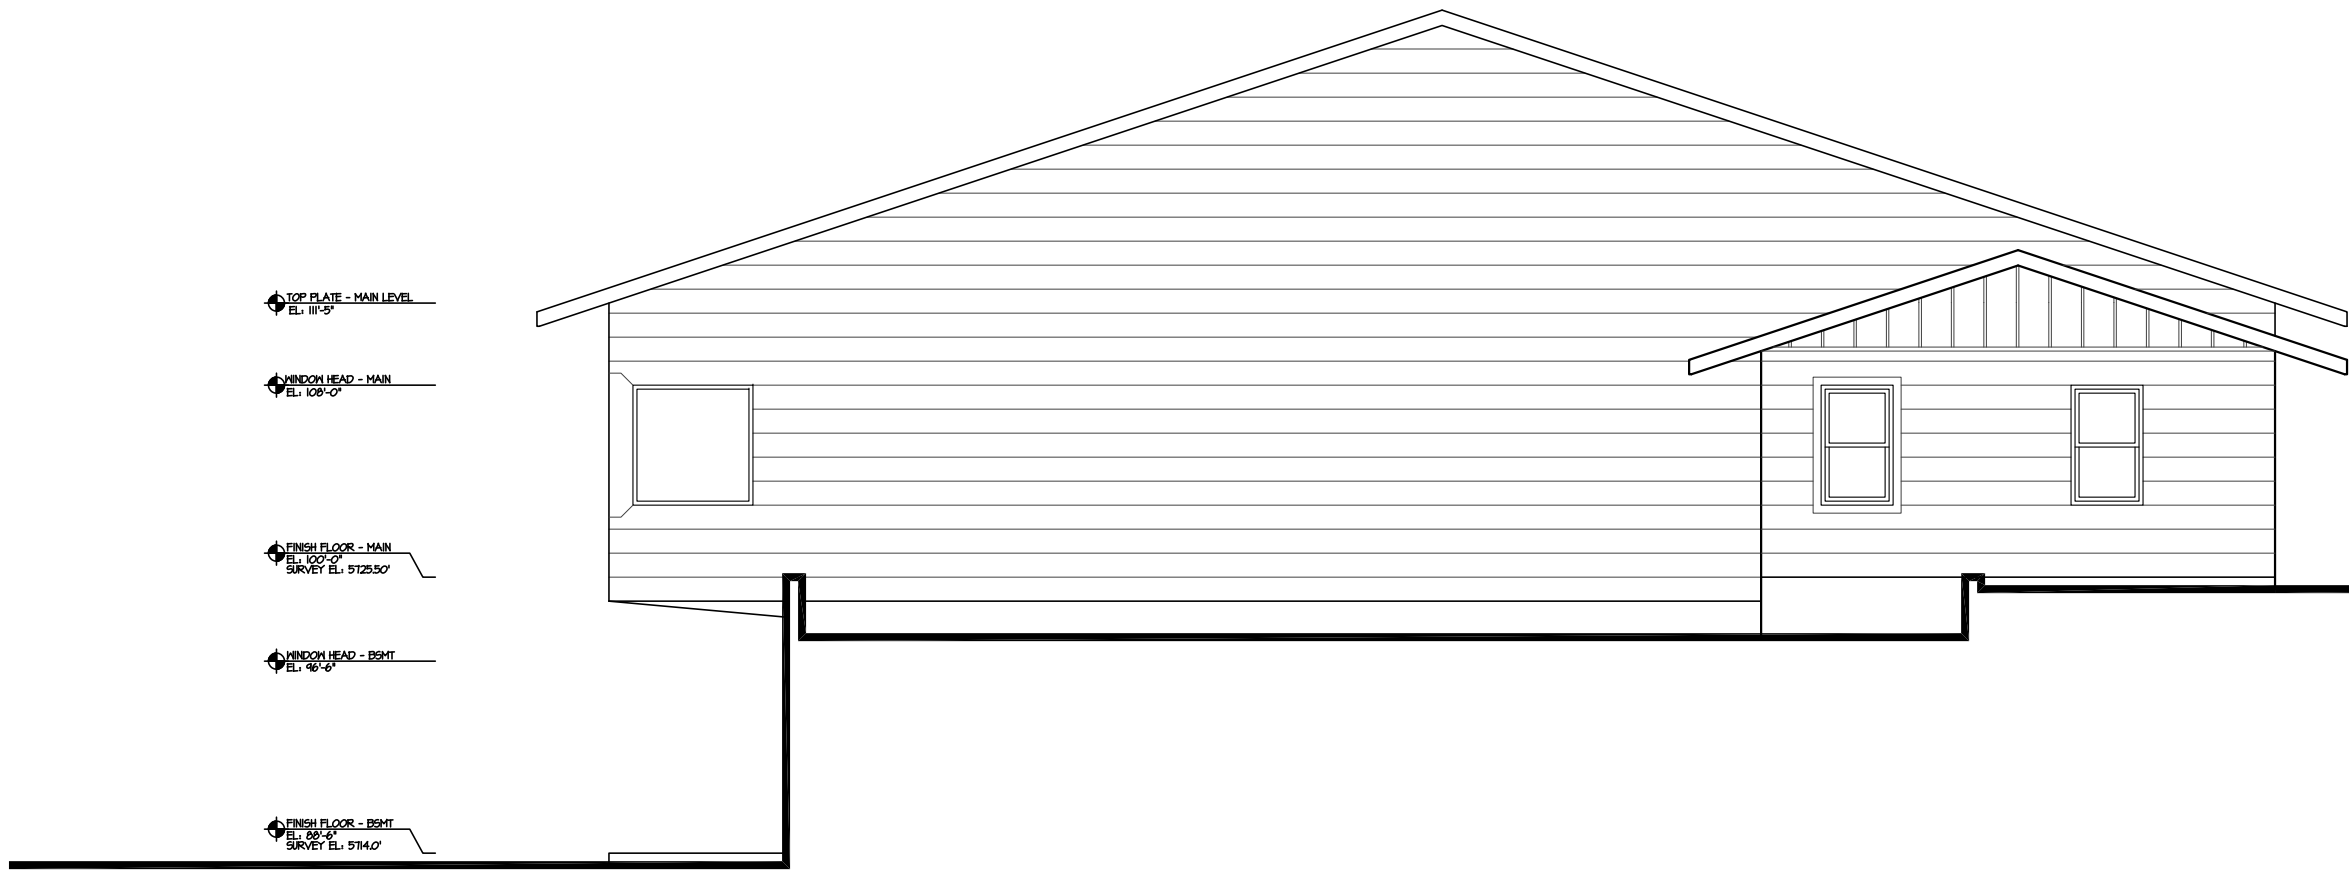

2 EXISTING LEFT SIDE (SOUTH) ELEVATION  
SCALE: 1/8"=1'-0"

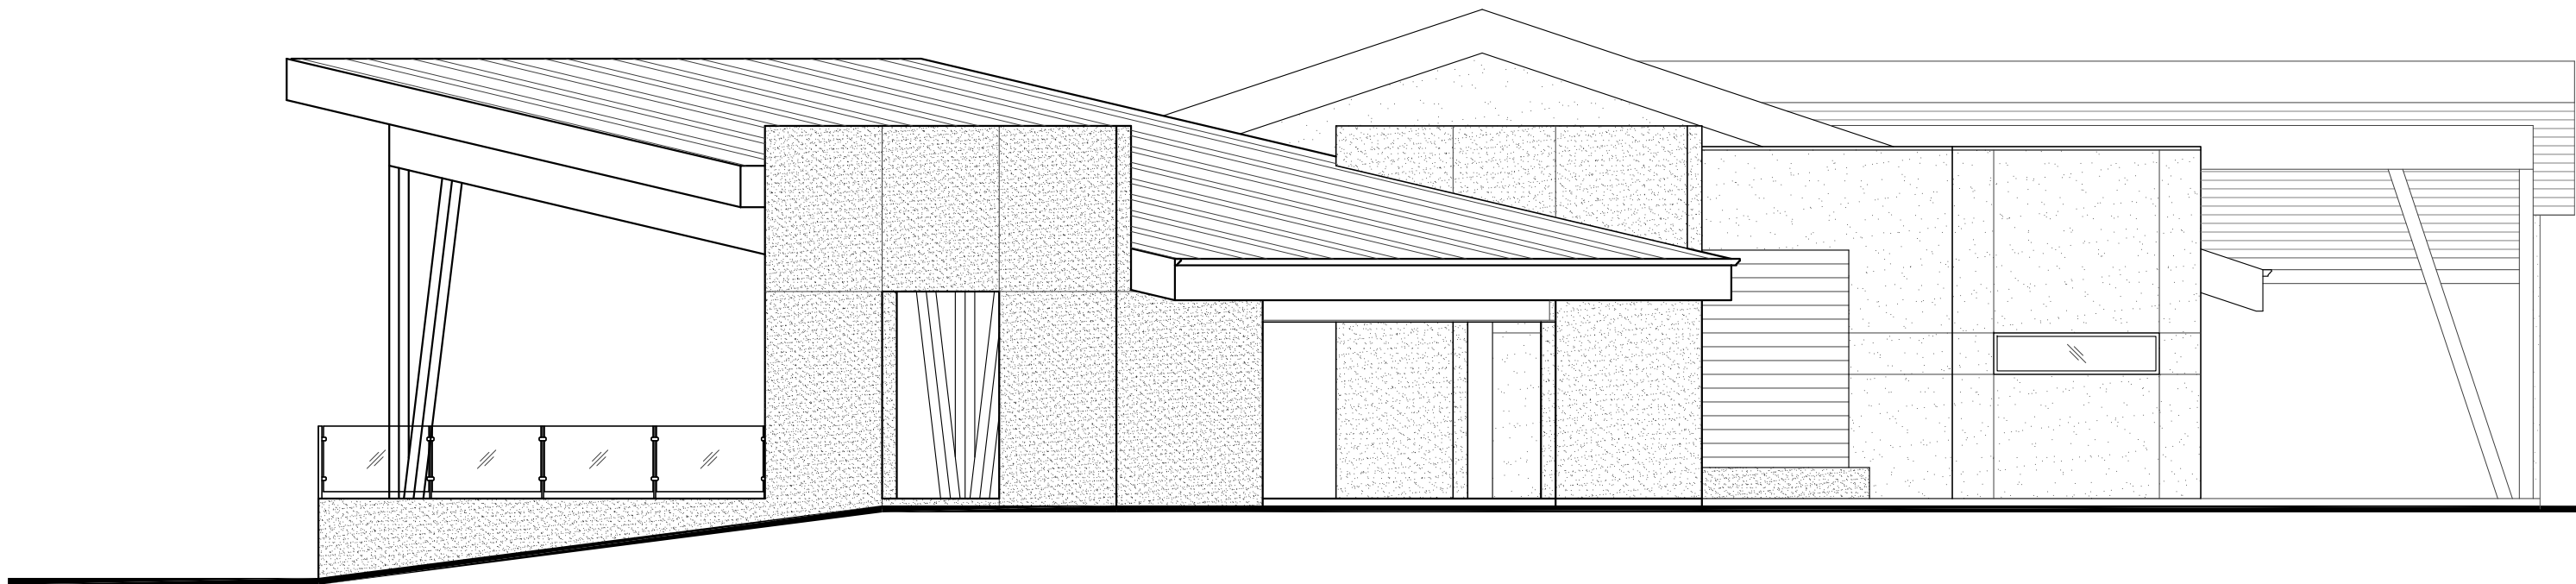


1 NEW LEFT SIDE (SOUTH) ELEVATION  
SCALE: 1/8"=1'-0"

THESE DOCUMENTS ARE COPYRIGHTED AND ARE  
SUBJECT TO COPYRIGHT PROTECTION AS AN  
ARCHITECTURAL WORK UNDER SECTION 102 OF  
THE COPYRIGHT ACT OF 1976 AND ARE NOT TO BE  
REPRODUCED OR TRANSMITTED IN ANY FORM OR  
BY ANY MEANS, ELECTRONIC OR MECHANICAL,  
INCLUDING PHOTOCOPYING, RECORDING, OR BY  
ANY INFORMATION STORAGE AND RETRIEVAL  
SYSTEM, WITHOUT PERMISSION IN WRITING FROM  
REALARCHITECTURE LTD. ANY UNAUTHORIZED  
REPRODUCTION OR TRANSMISSION OF THESE  
DOCUMENTS IS A VIOLATION OF THE COPYRIGHT  
LAW AND IS SUBJECT TO PROSECUTION AND  
PENALTIES THEREUNDER.

PREPARED FOR:  
SODA LAKES  
LODGE LLC

SODA LAKES LODGE

14959 WEST HAMDEN AVENUE  
MORRISON, COLORADO 80465

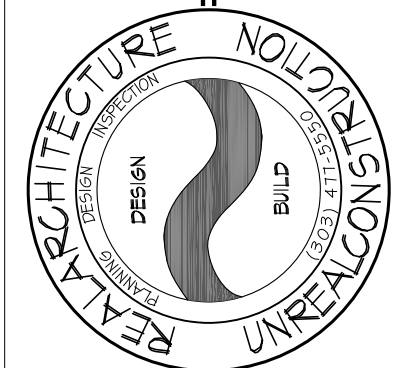

DAVID L. BERTON A.I.A.  
REALARCHITECTURE LTD.

2899 N. Speer Blvd, Denver, Co. 80211  
ph. (303) 477-5550 fax 477-5505  
www.realarchitecture.com

|                |         |
|----------------|---------|
| DRAWN          | DLB     |
| DATE           | 1-12-24 |
| PROJECT NUMBER | 2323    |
| REVISIONS      |         |

SHEET #


A-6

THESE DOCUMENTS ARE COPYRIGHTED AND ARE SUBJECT TO COPYRIGHT PROTECTION AS AN "ARCHITECTURAL WORK" UNDER SECTION 102 OF THE COPYRIGHT ACT, 17 U.S.C. AS AMENDED DEC. 1, 1990 AND KNOWN AS THE "ARCHITECTURAL WORKS COPYRIGHT PROTECTION ACT OF 1990." THE PROTECTION INCLUDES BUT IS NOT LIMITED TO, THE OVERALL FORM AS WELL AS THE ARRANGEMENT AND COMPOSITION OF SPACES AND ELEMENTS OF THE DESIGN UNDER SUCH PROTECTION, UNAUTHORIZED USE OF THESE PLANS, WORK, OR FORMS PRESENTED CAN LEGALLY RESULT IN THE CESSATION OF SUCH CONSTRUCTION OR BUILDINGS BEING SEIZED AND/OR RAZED

PREPARED FOR:  
SODA LAKES  
LODGE LLC

# SO4 LAKES LOG

14959 WEST HAMDEN AVENUE  
MORRISON, COLORADO 80465

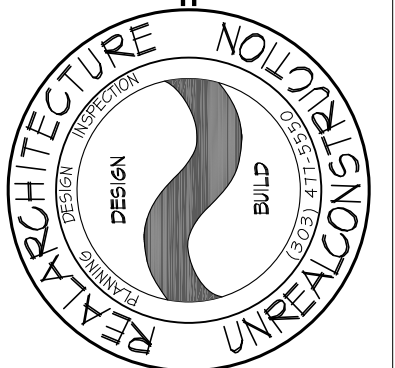


DAVID L. BERTON A.I.A.

REAL ARCHITECTURE LTD.


2899 N. Speer Blvd, Denver, Co. 80211

ph. (303) 477-5550 fax 477-5505

www.realarchitecture.com

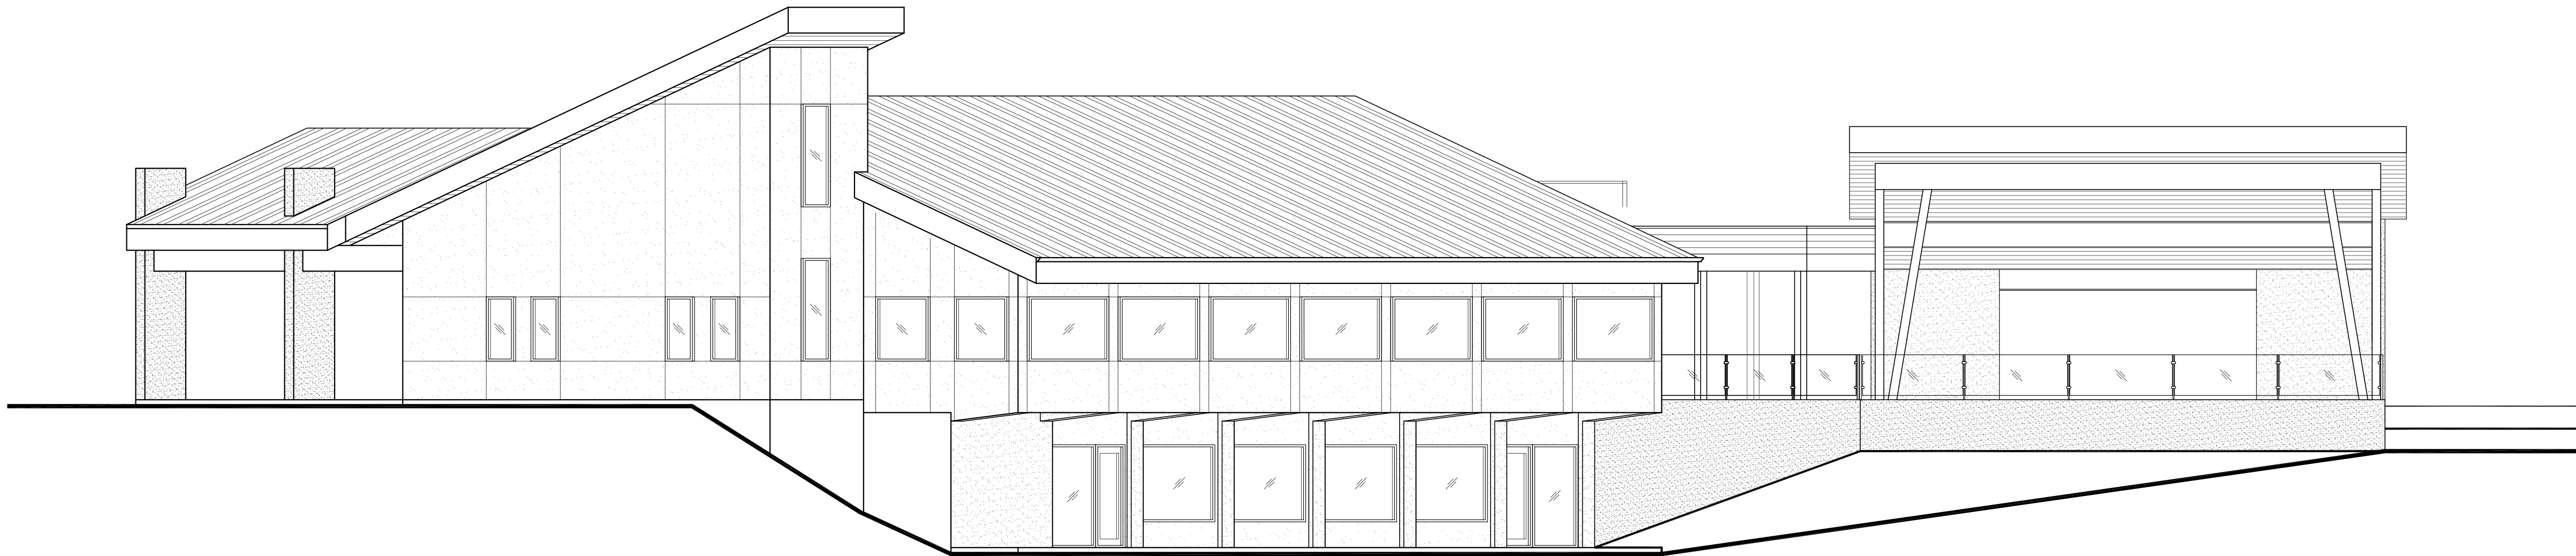


3  
A7 NEW (NORTHWEST) ELEVATION  
SCALE: 1/8"=1'-0"

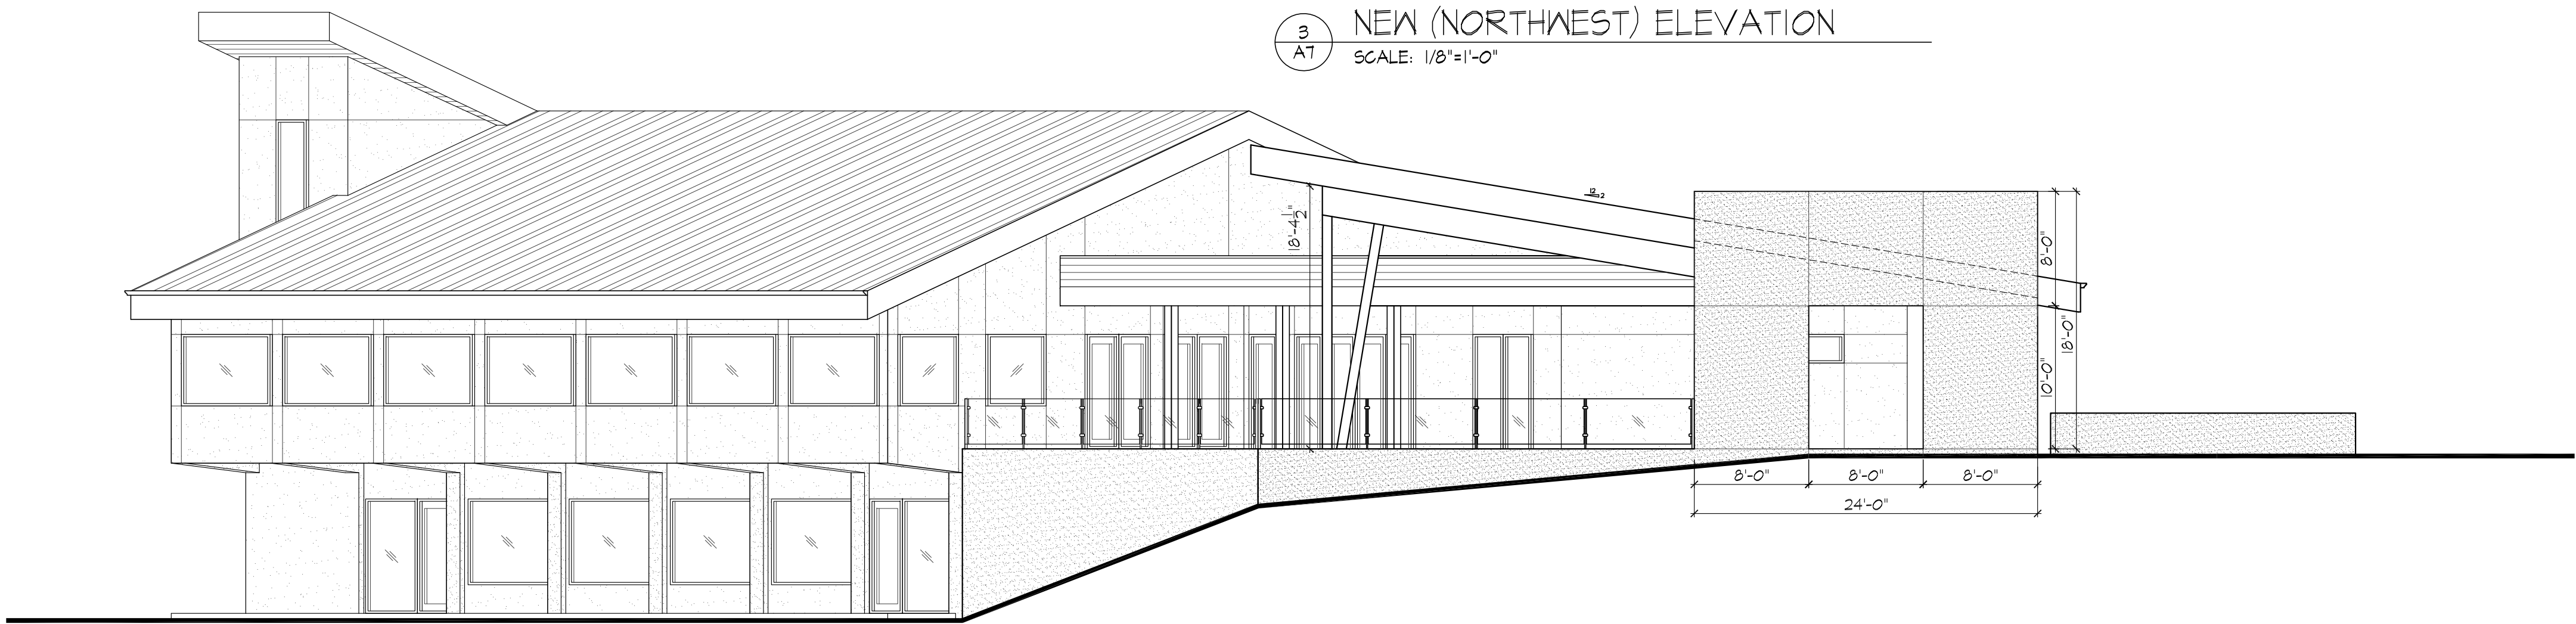

2  
A7

NEW (SOUTHWEST) ELEVATION

SCALE: 1/8"=1'-0"

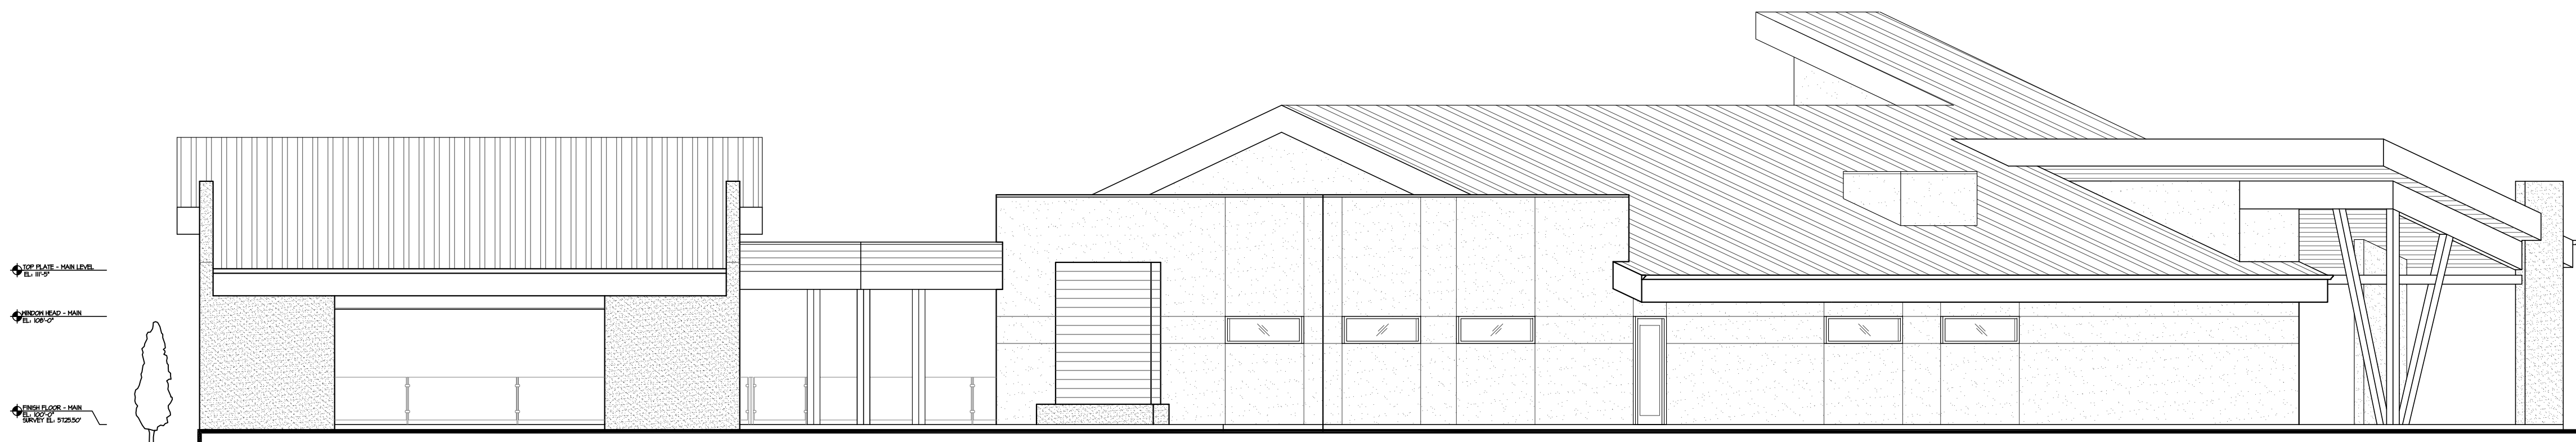

NEW (SOUTHEAST) ELEVATION  
SCALE: 1/8"=1'-0"

|                |         |
|----------------|---------|
| DRAWN          | DLB     |
| DATE           | 1-12-24 |
| PROJECT NUMBER | 2323    |
| REVISIONS      |         |

SHEET #

Jan 12, 2024 - 9:41am 2323 - PD\_11.dwg