


EXTERIOR WALL PAINT					
CODE	MATERIAL	MANUFACTURER	PRODUCT #	DESCRIPTION / REMARKS	VENDOR CONTACTS
PTE-01	PAINT	SHERWIN WILLIAMS	GRAY FINISH	SW 7019 "GAUNTLET GRAY"	PLACE ORDER WITH LOCAL SHERWIN WILLIAMS STORE FOR A STORE NEAR YOU CALL: 800-474-3794 MARK T. WEINER NATIONAL ACCOUNT EXECUTIVE 93 CHURCH ST BARRINGTON RI 02806 M: 617-438-1408 C: 401-245-5176 EMAIL: MARK.T.WEINER@SHERWIN.COM
PTE-02	PAINT	SHERWIN WILLIAMS	CHARCOAL FINISH	SW 7069 "IRON ORE"	
PTE-03	NOT USED		WOOD PATTERN	SEE FIBER CEMENT LAP SIDING PS-03	
PTE-04	PAINT	SHERWIN WILLIAMS	OFF WHITE FINISH	SW 7063 "NEBULOUS WHITE"	
PTE-05	PAINT	SHERWIN WILLIAMS	MID-TONE FINISH	SW 7066 "GRAY MATTERS"	
PTE-06	NOT USED				
PTE-07	NOT USED				
PTE-08	NOT USED				
PTE-09	PAINT	SHERWIN WILLIAMS OR FACTORY FINISH TO MATCH SW COLOR	WALK-IN BOX	SW 7069 "IRON ORE"	
PTE-10	PAINT	SHERWIN WILLIAMS	SECONDARY MID-TONE FINISH	SW 6255 "MORNING FOG"	
PTE-11	NOT USED		LINEN WHITE	SEE SPEC FOR METAL PAINT PC-10	
PTE-12	PAINT		DD PINK	COLOR MATCH PMS 219 C MAP ULTRA LOW V.O.C.	
PTE-13	PAINT		DD ORANGE	COLOR MATCH PMS 165C MAP ULTRA LOW V.O.C.	
PTE-14	NOT USED				

NOTES:

- ALL PAINT COLORS TO MATCH PAINT COLORS SHOWN ON ELEVATIONS AND SCHEDULE.
- ALL NEW PAINT WORK MUST INCLUDE A 2 YEAR FULL WARRANTY AND A YEAR PRO-RATED LABOR AND MATERIALS.
- SIGNAGE CONTRACTOR IS RESPONSIBLE FOR ALL SIGN / AWNING WORK. VERIFY ALL SIGNS / AWNINGS WITH OWNER PRIOR TO FABRICATION.
- IF 3-COAT STUCCO FINISH IS INSTALLED, 3-COAT STUCCO CONSISTS OF 1/4" SCRATCH COAT, 1/2" BROWN COAT, AND 1/4" FINISH COAT WITH PROPER CURE TIME BETWEEN COATS PER ASTM C.926.
- SEE DUNKIN DONUTS EXTERIOR FINISH SCHEDULE FOR MORE SPECIFICATIONS.

"ENTIRE SHEET"

2

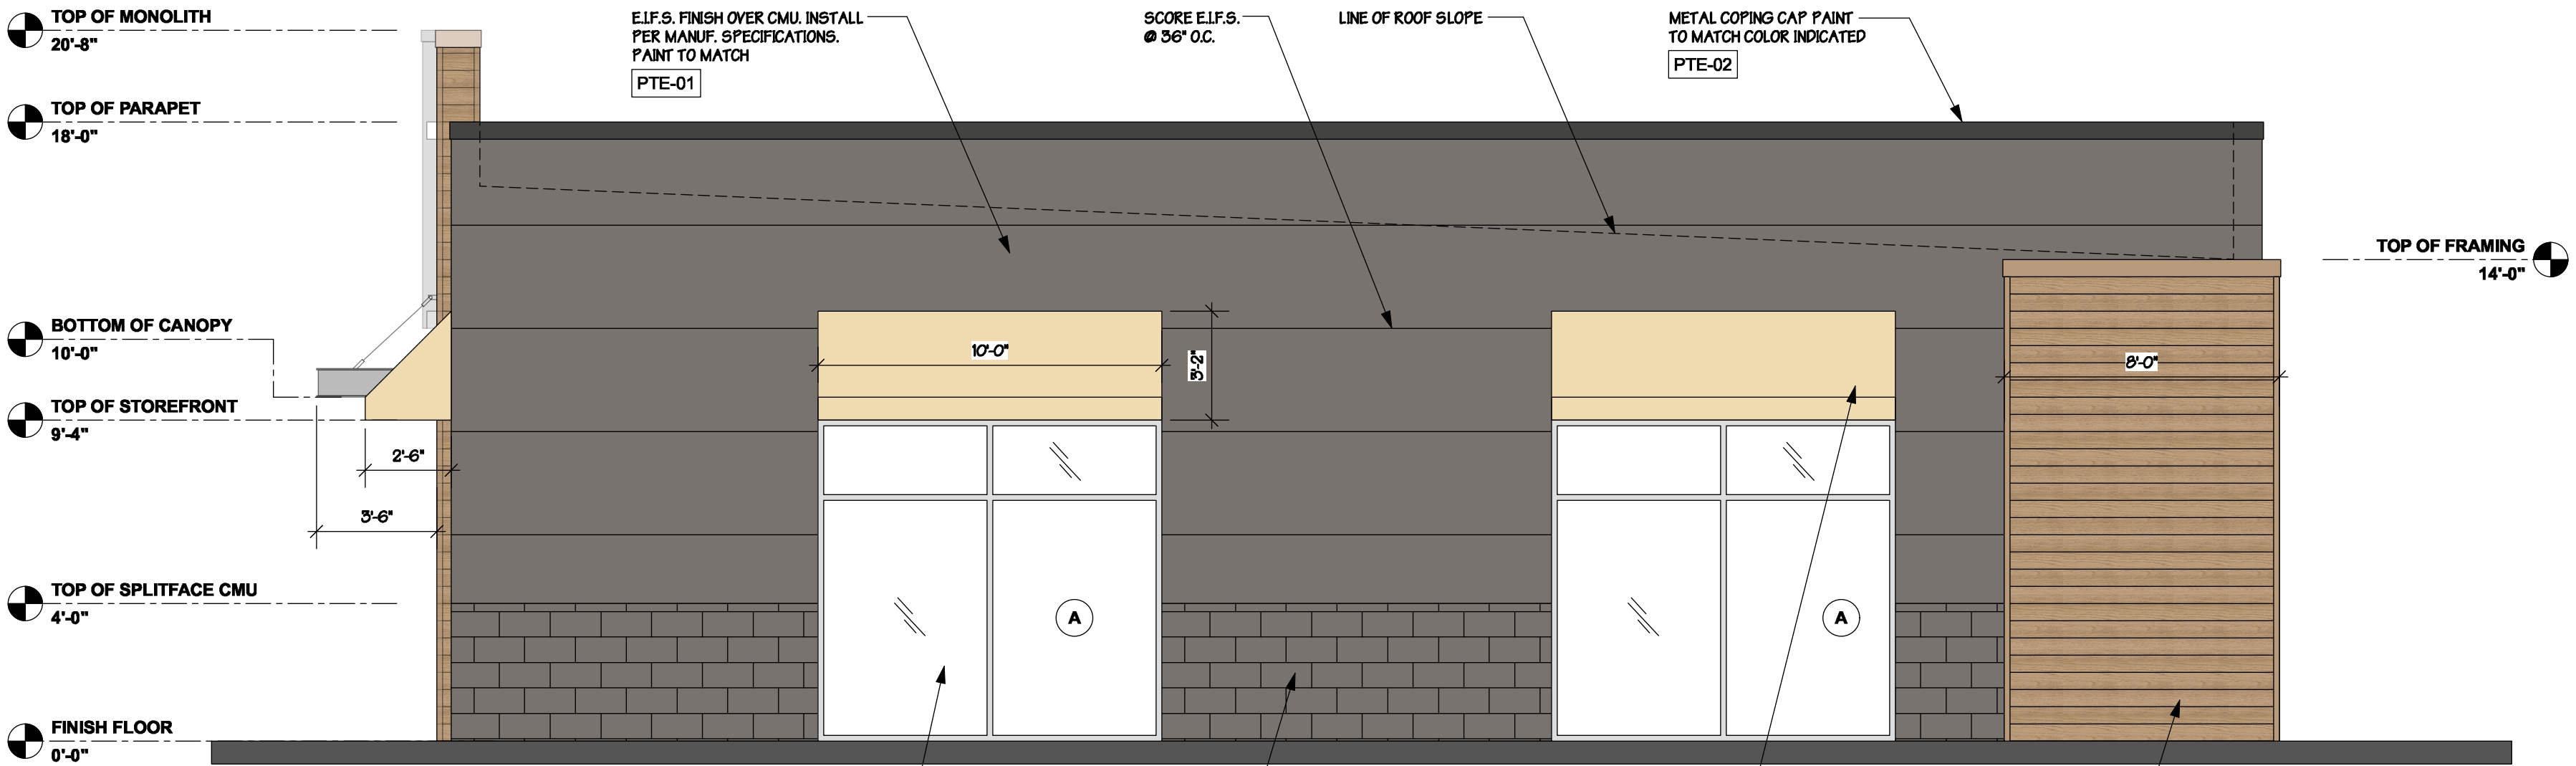

West Elevation

SCALE: 1/4" = 1'-0"



North Elevation

SCALE: 1/4" = 1'-0"

REVISIONS

1	06/06/22	EQUIPMENT UPDATE
2	03/09/23	EQUIPMENT UPDATE

COPYRIGHT © 2022

ALL RIGHTS RESERVED. THESE PLANS ARE PROTECTED BY COPYRIGHT LAWS. UNAUTHORIZED USE MAY RESULT IN LEGAL ACTION.

DA

DONAHUE ARCHITECTURE, INC

1202 SW 17th Street, Ste. 201-165
Ocala, FL 34471

T 352.867.5148

E john@donahue-arch.com

FL: # AR0017456

ELEVATIONS

NORTH AND WEST ELEVATIONS

A New Building for
Dunkin Donuts - Sorrento
FL-44 (PC# 363018)
Eustis, FL 32736

DATE 03/09/23
JOB D_20096
DRAWN BY JS
JAP

A200

BID SET

OF

28