



PROJECT:
 501 2ND AVENUE
 S. CHARLESTON, WV
 25303

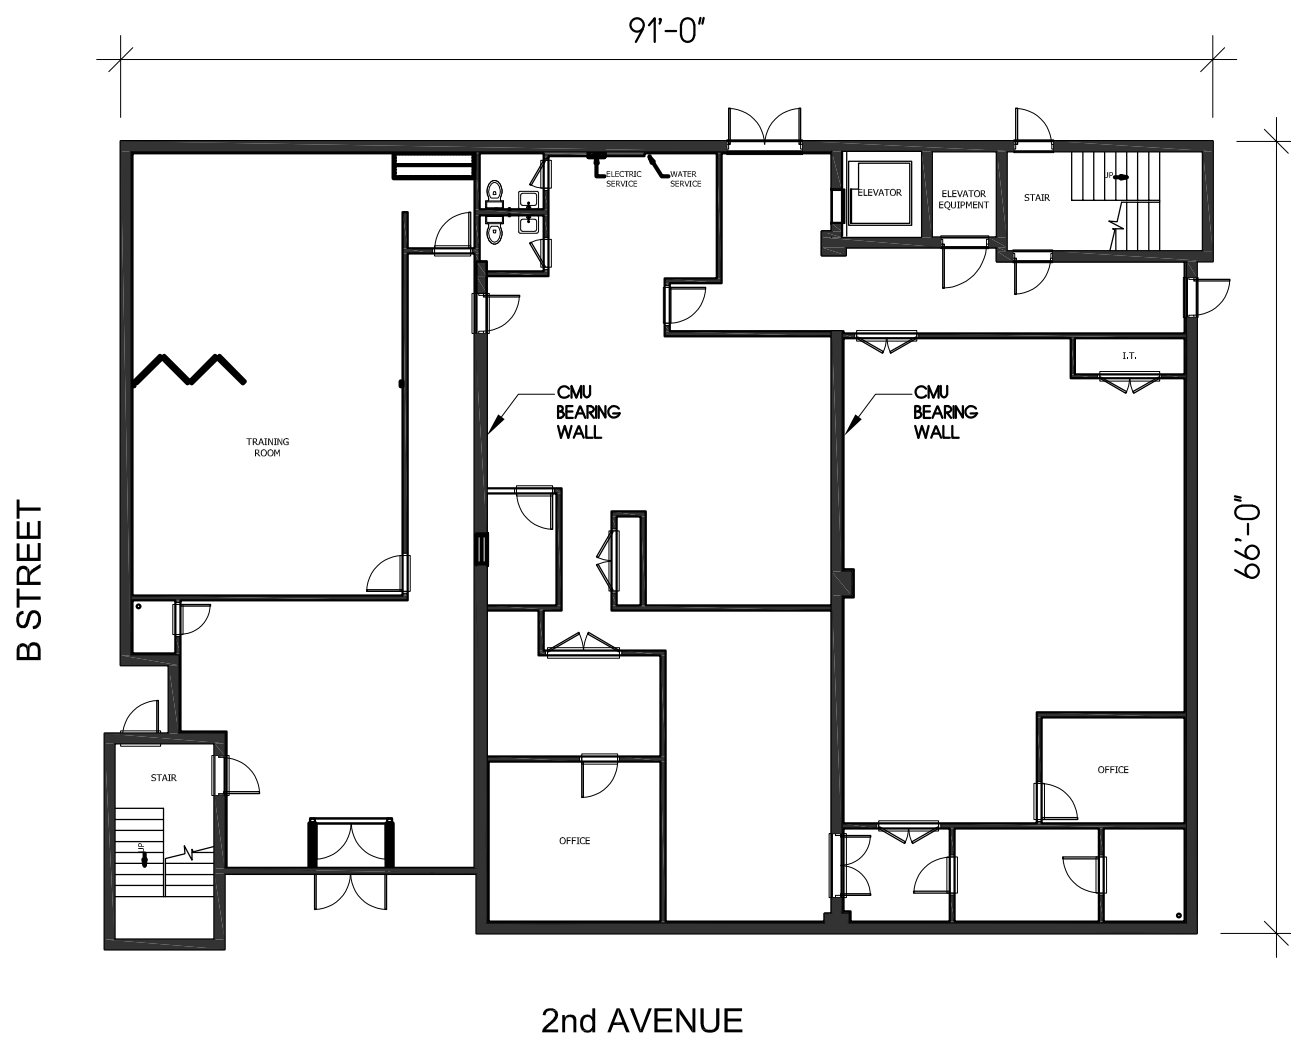

1st FLOOR PLAN - 5840 SF


SCALE: 1/16" = 1'-0"

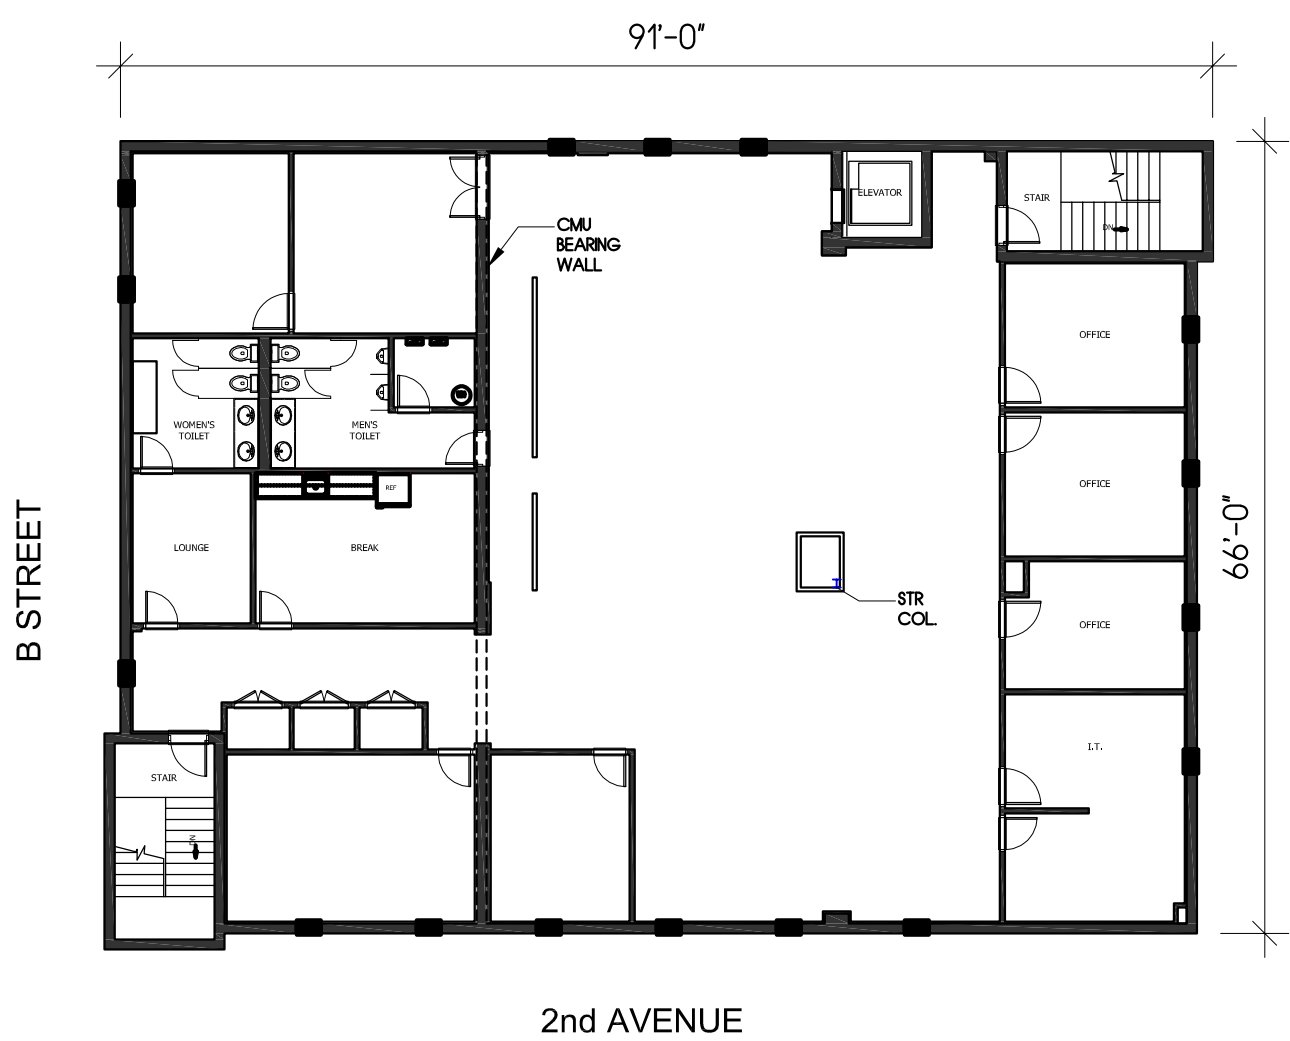

2nd FLOOR PLAN - 5840 SF

SCALE: 1/16" = 1'-0"

TOTAL BUILDING = 11,680 SF

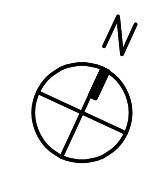

TITLE:
 1ST & 2ND FLOOR
 EXISTING PLANS

DATE 05.24.26
 PROJECT NO: 547
 DRAWING BY:
 CHECKED BY:
 SCALE: 1/16" = 1'-0"
 DWG NO: 1 OF 1