


DALTON RESIDENTIAL FLOOR PLAN

1ST FLOOR

SCALE 1/8"=1'0"

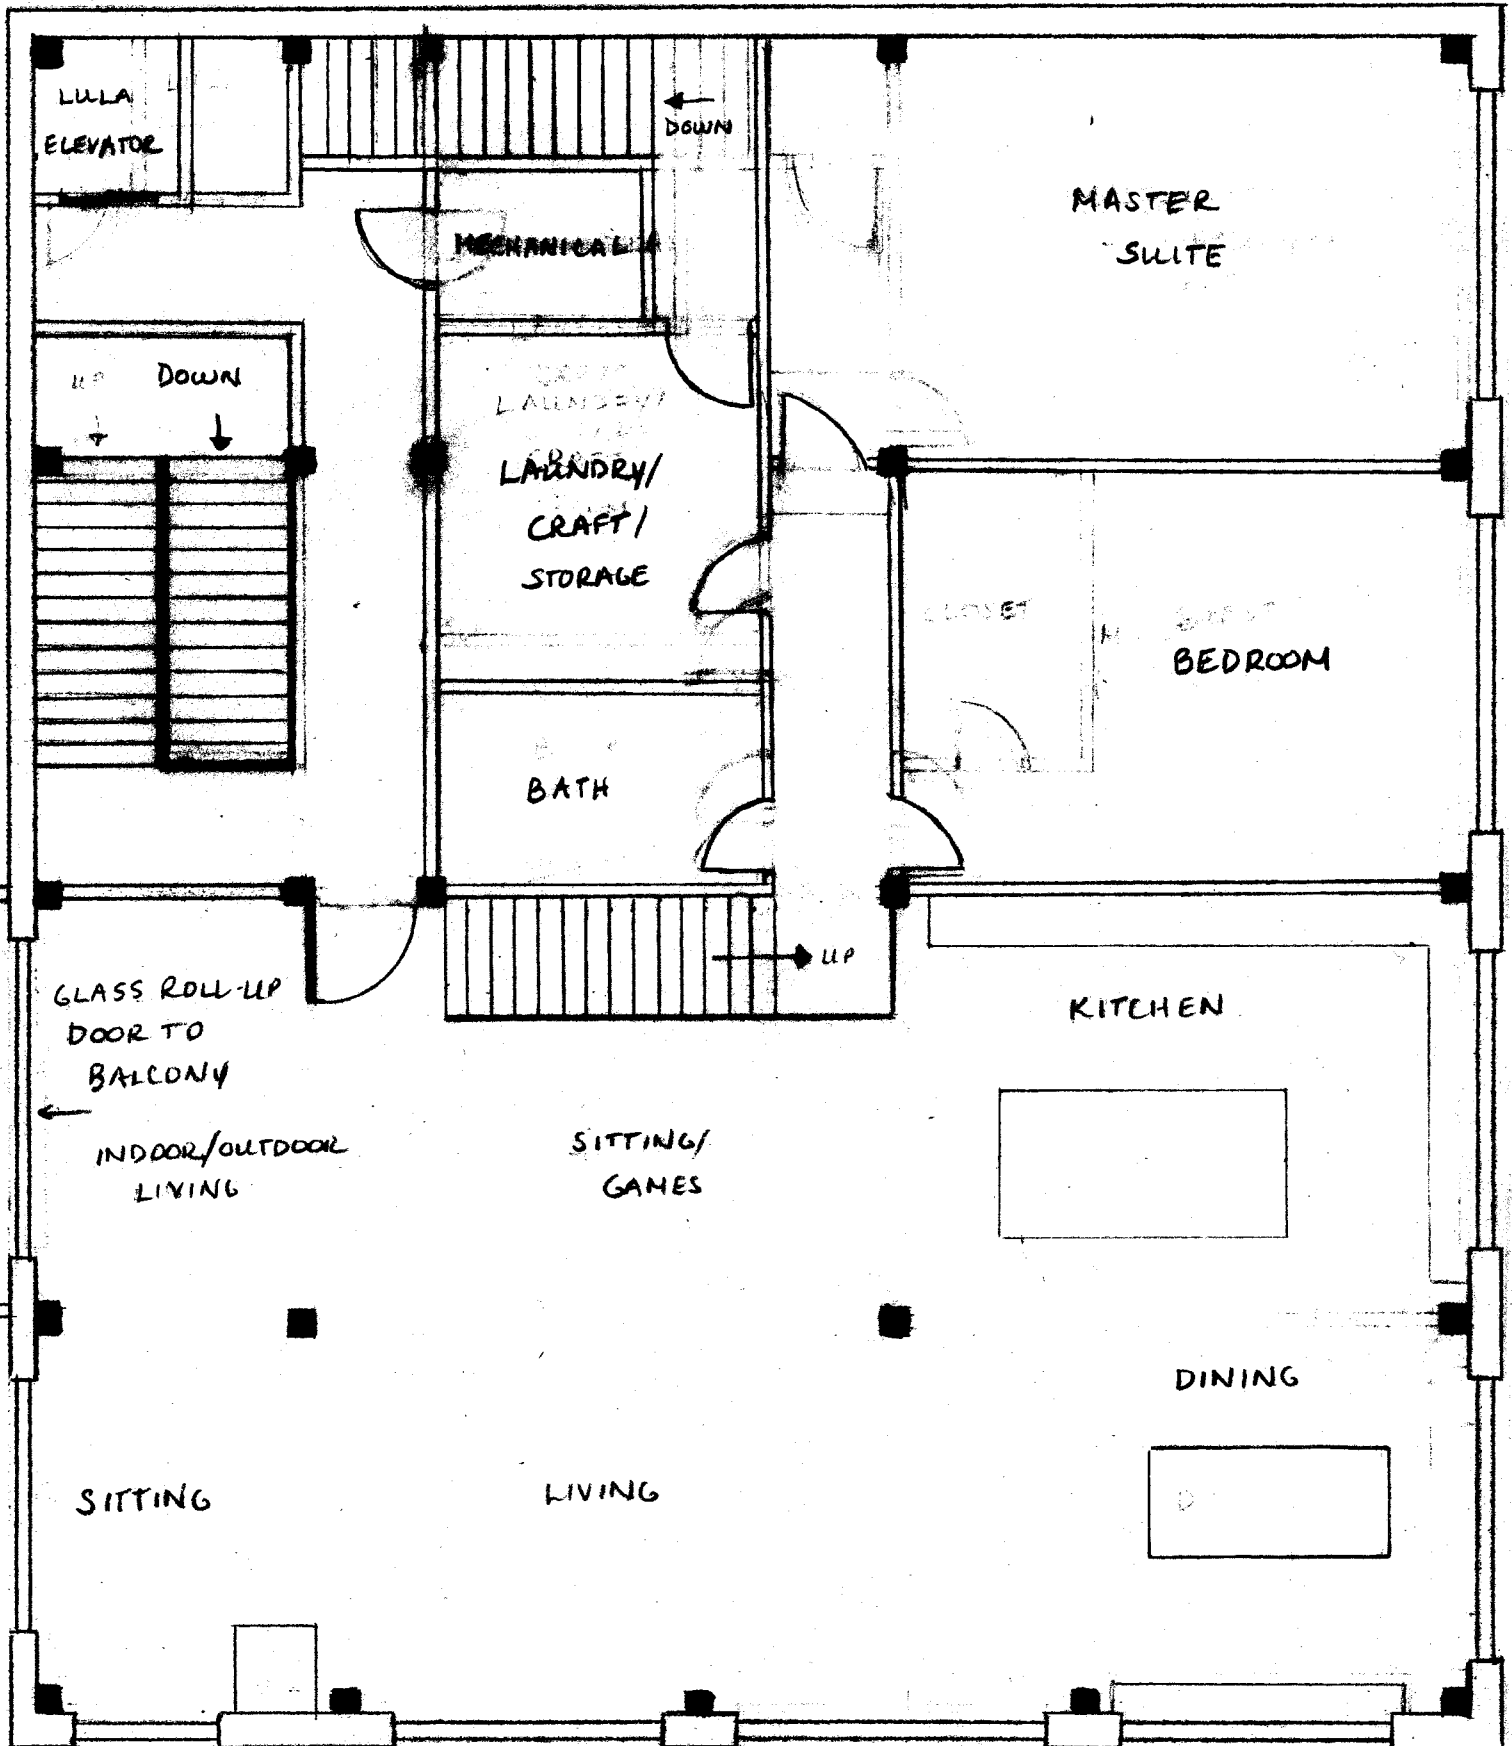

DALTON RESIDENTIAL FLOOR PLAN
2ND FLOOR

SCALE 1/8" = 1'0"

