


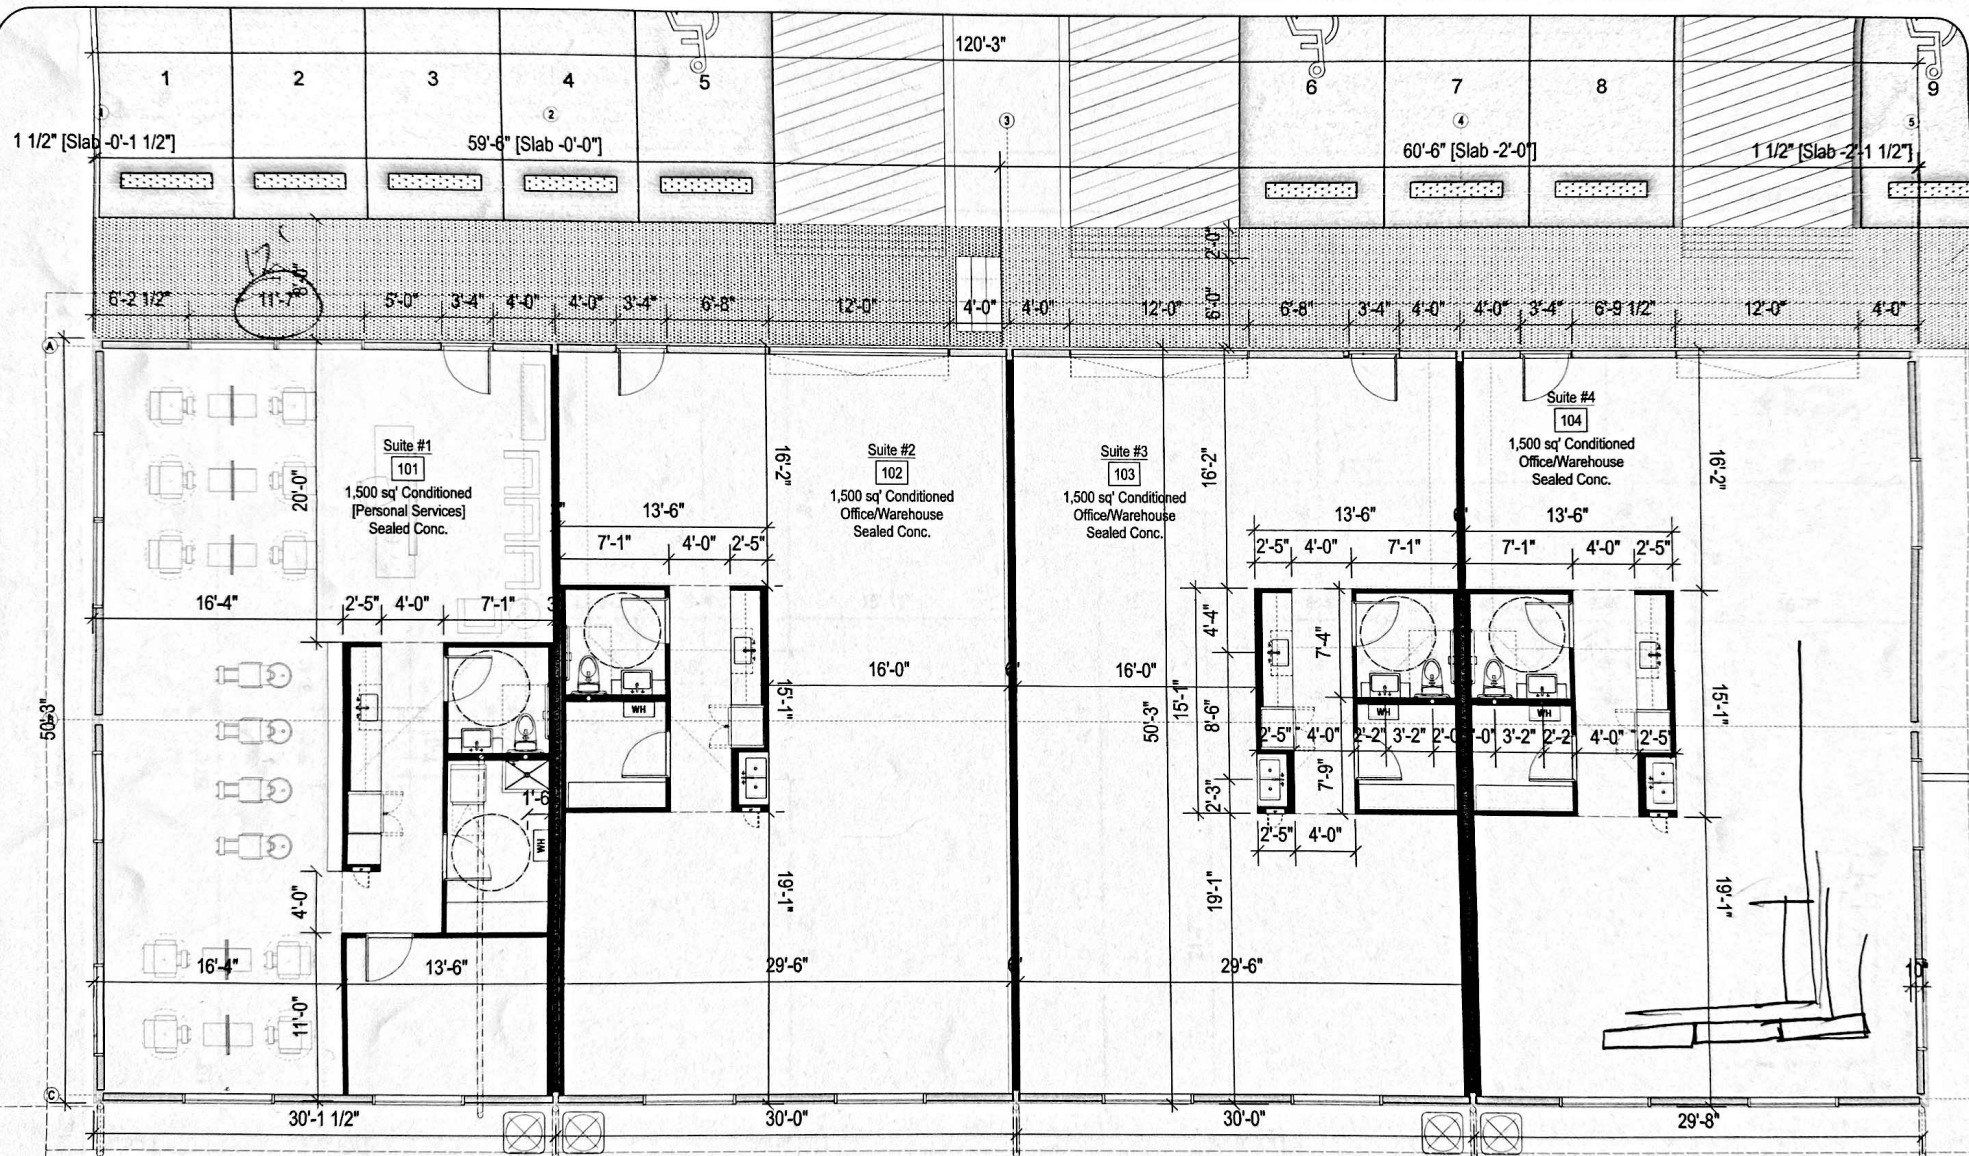

1 Schematic Floor Plan
Scale: 1/8" = 1'-0"