


August 06, 2025 10:45 AM D:\SOURCE
C:\Users\johndawson\Documents\The Crossing Town Center Lot 19 250617.vfp\plan.dwg
These documents, prepared by DJS Architect - P.L.L.C. for this project as instruments of service, shall be used solely with respect to this project. These documents shall not be used by the Owner or by others on other projects, for additions to this project, or for completion of this project by others except by written agreement and with appropriate compensation to DJS Architect - P.L.L.C. These documents, as well as the building described herein, are subject to the Architectural Works Copyright Protection Act of 1990.

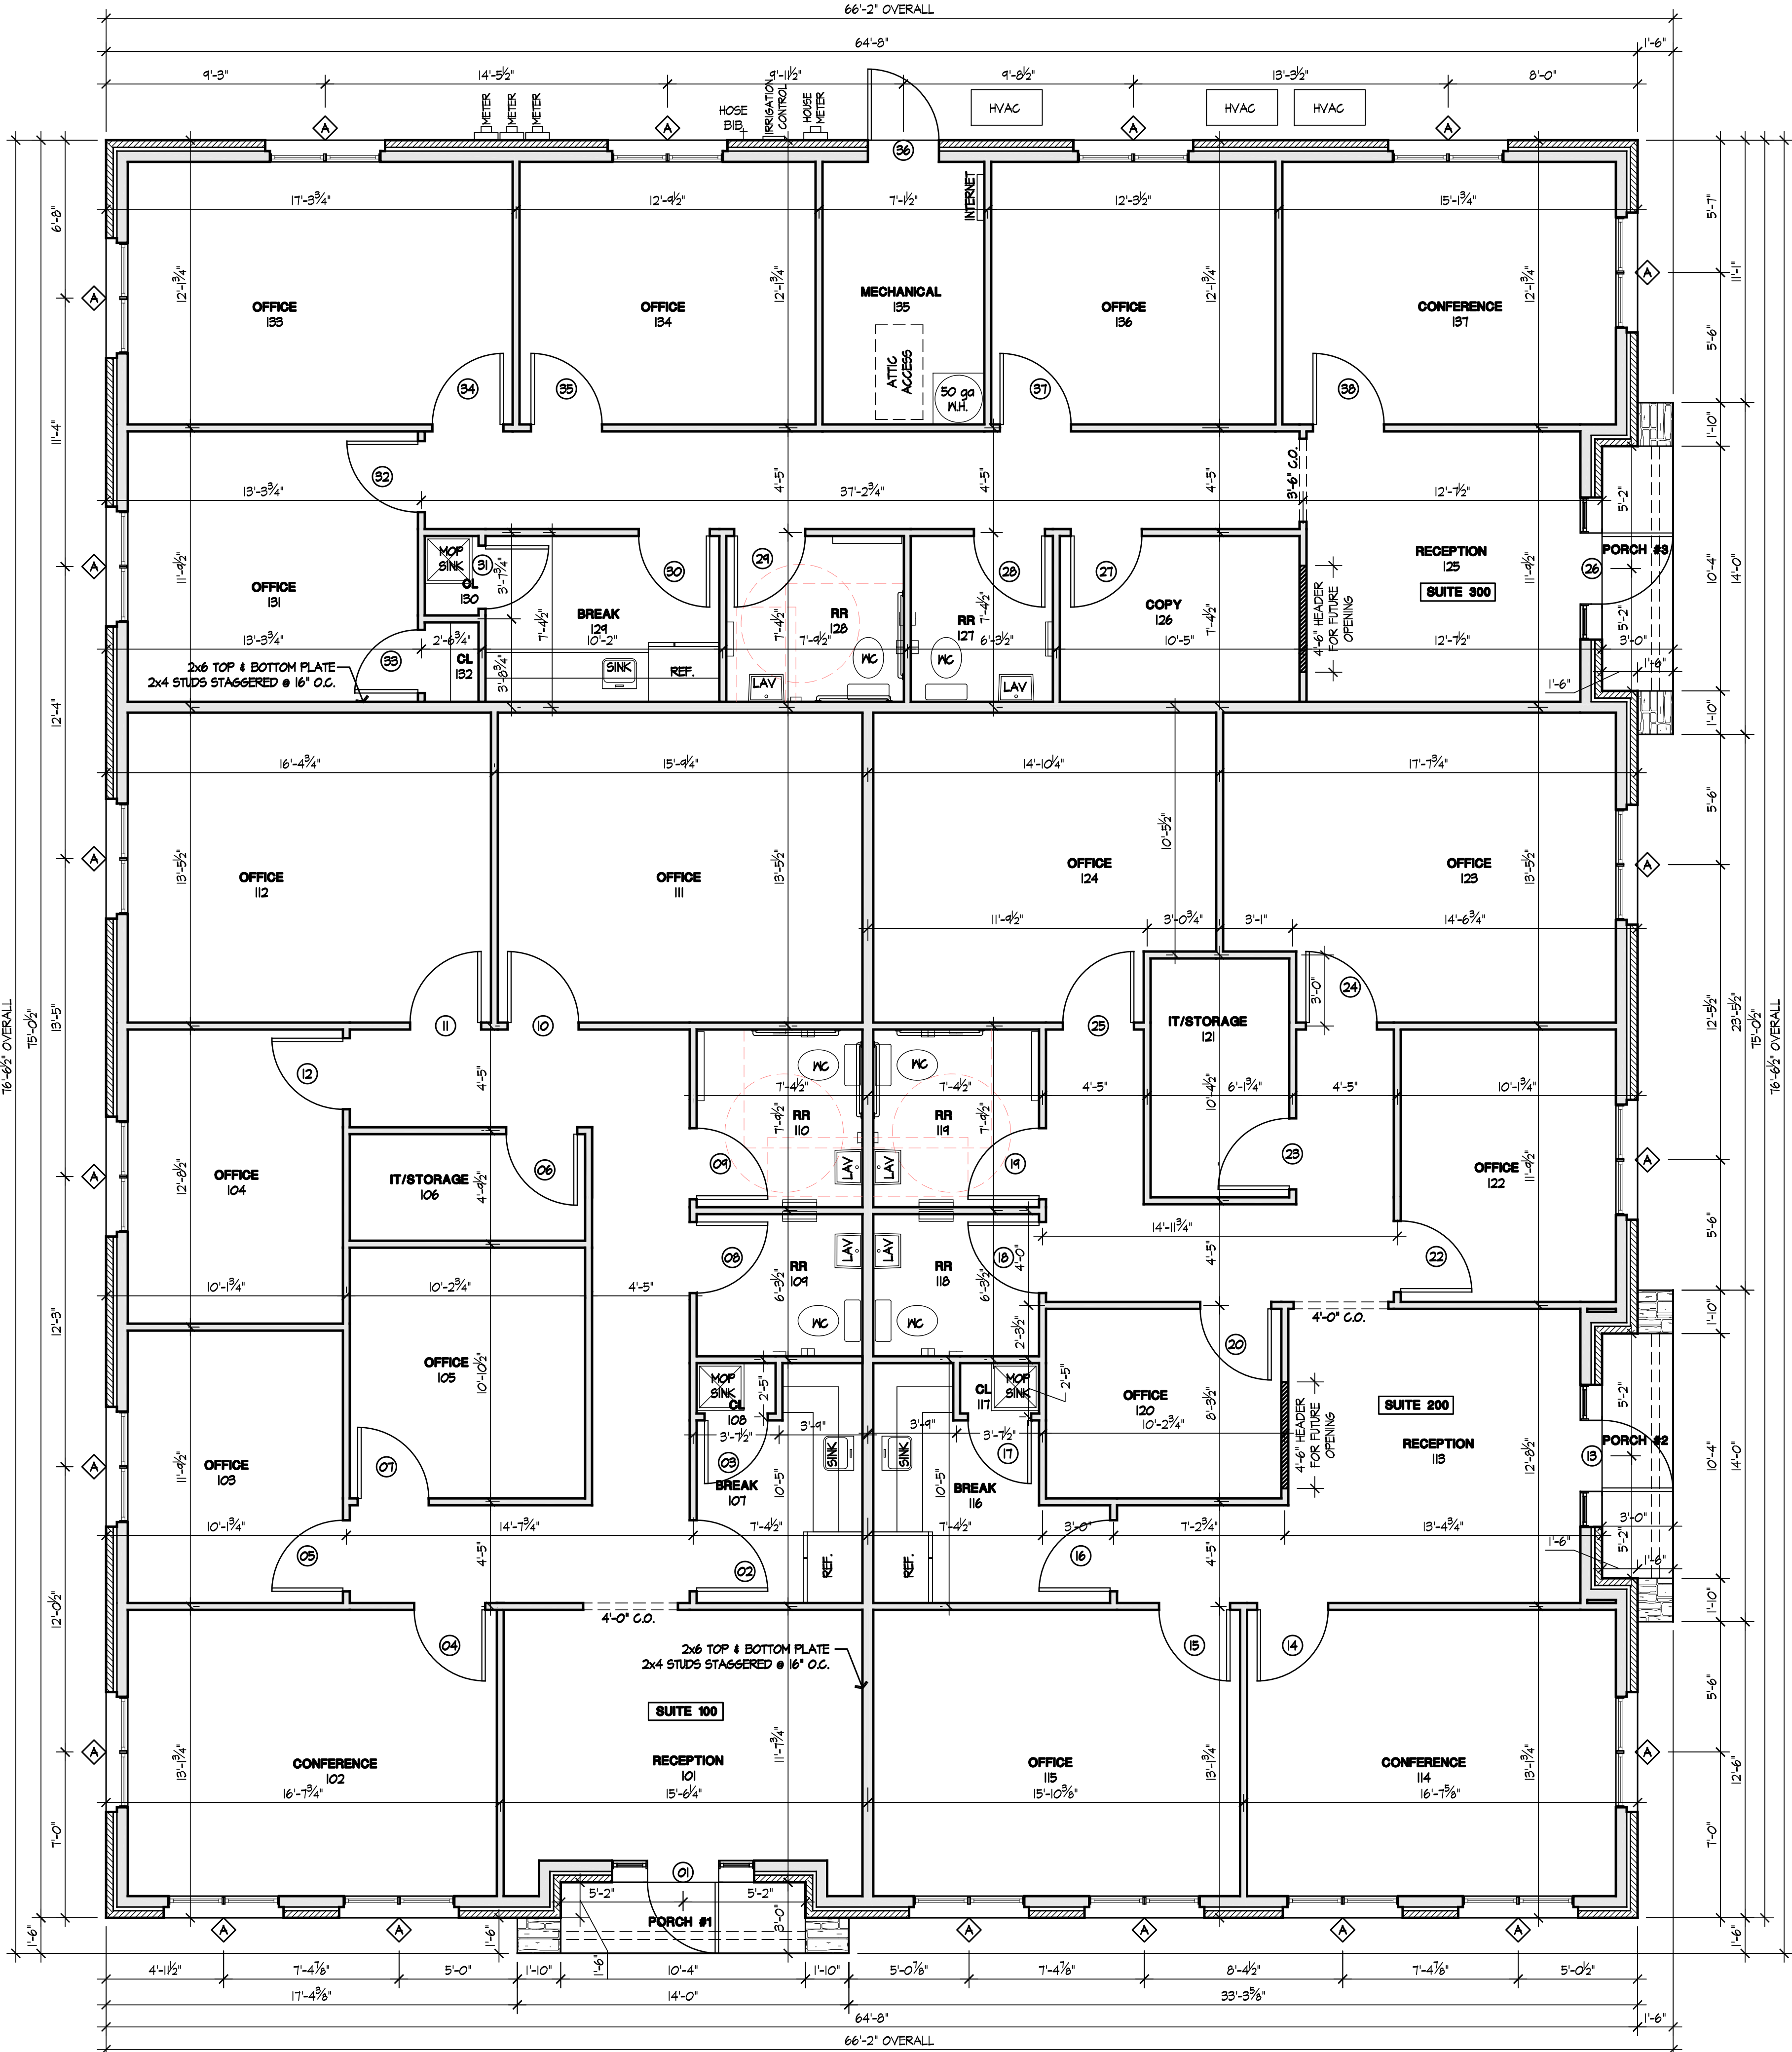

DOOR SCHEDULE		
NO.	SIZE	REMARKS
01	3'-0" x 8'-0"	EXTERIOR GLASS W/ 18" SIDE LIGHTS
02	3'-0" x 8'-0"	INTERIOR, S.C.
03	2'-8" x 8'-0"	INTERIOR, S.C.
04	3'-0" x 8'-0"	INTERIOR, S.C.
05	3'-0" x 8'-0"	INTERIOR, S.C.
06	3'-0" x 8'-0"	INTERIOR, S.C.
07	3'-0" x 8'-0"	INTERIOR, S.C.
08	3'-0" x 8'-0"	INTERIOR, S.C. W/ SELF CLOSURE
09	3'-0" x 8'-0"	INTERIOR, S.C. W/ SELF CLOSURE
10	3'-0" x 8'-0"	INTERIOR, S.C.
11	3'-0" x 8'-0"	INTERIOR, S.C.
12	3'-0" x 8'-0"	INTERIOR, S.C.
13	3'-0" x 8'-0"	EXTERIOR GLASS W/ 18" SIDE LIGHTS
14	3'-0" x 8'-0"	INTERIOR, S.C.
15	3'-0" x 8'-0"	INTERIOR, S.C.
16	3'-0" x 8'-0"	INTERIOR, S.C.
17	2'-8" x 8'-0"	INTERIOR, S.C.
18	3'-0" x 8'-0"	INTERIOR, S.C. W/ SELF CLOSURE
19	3'-0" x 8'-0"	INTERIOR, S.C. W/ SELF CLOSURE

DOOR SCHEDULE		
NO.	SIZE	REMARKS
20	3'-0" x 8'-0"	INTERIOR, S.C.
22	3'-0" x 8'-0"	INTERIOR, S.C.
23	3'-0" x 8'-0"	INTERIOR, S.C.
24	3'-0" x 8'-0"	INTERIOR, S.C.
25	3'-0" x 8'-0"	INTERIOR, S.C.
26	3'-0" x 8'-0"	EXTERIOR GLASS W/ 18" SIDE LIGHTS
27	3'-0" x 8'-0"	INTERIOR, S.C.
28	3'-0" x 8'-0"	INTERIOR, S.C. W/ SELF CLOSURE
29	3'-0" x 8'-0"	INTERIOR, S.C. W/ SELF CLOSURE
30	3'-0" x 8'-0"	INTERIOR, S.C.
31	2'-8" x 8'-0"	INTERIOR, S.C.
32	3'-0" x 8'-0"	INTERIOR, S.C.
33	2'-8" x 8'-0"	INTERIOR, S.C.
34	3'-0" x 8'-0"	INTERIOR, S.C.
35	3'-0" x 8'-0"	INTERIOR, S.C.
36	3'-0" x 8'-0"	EXTERIOR, S.C.
37	3'-0" x 8'-0"	INTERIOR, S.C.
38	3'-0" x 8'-0"	INTERIOR, S.C.

WINDOW SCHEDULE					
MARK	Width	Height	REMARKS	U FACTOR	SHGC
A	2'-4"	6'-6"	TWIN, CLR LT., MNT @ 8'-6" AFF.	0.21	0.25

AREA SCHEDULE	
SUITE 100	1,622
SUITE 200	1,650
SUITE 300	1,444
TOTAL HEATED & COOLED	4,716
PORCH #1	38
PORCH #2	38
PORCH #3	38
MECHANICAL STORAGE	86
TOTAL S.F. UNDER ROOF	4,916

WALL SCHEDULE	
	2x4 STUD WALL
	2x6 STUD WALL
	BRICK VENEER WALL

- GENERAL NOTES:
- 1ST FLOOR PLATE HEIGHT TO BE 10'-1/8" UNLESS NOTED OTHERWISE.
 - CEILING HEIGHTS TO BE 10' UNLESS NOTED OTHERWISE.
 - CASED OPENINGS TO BE 8'-0" HIGH.
 - A/C UNITS TO BE MOUNTED IN ATTIC SPACE.
 - CONTRACTOR TO PROVIDE BLOCKING FOR ALL TOWEL BARS & TOILET TISSUE HOLDERS, ADA GRAB BARS, WALL HUNG SINKS. VERIFY LOCATIONS W/ OWNER.
 - EXTERIOR WALLS TO BE 2x6 FRAMING.
 - WALLS SEPARATING TENANT SPACES TO BE STAGGERED 2x4 WALLS W/ 2x6 TOP & BOTTOM PLATES.

REVISIONS:

DJS - ARCHITECT P.L.L.C.
325 S. BOIS D'ARC, TYLER, TEXAS 75702
903.593.1123
www.DennisScottArchitect.com

FLOOR PLAN

THE CROSSING TOWN CENTER-LOT 19
7196 CROSSWATER AVE
TYLER, TEXAS 75703

THIS SEAL APPEARING ON THIS DOCUMENT IS NOT VALID UNLESS SIGNED BY DENNIS JOE SCOTT

SHEET NO.
A2.01
3 OF 9 SHEETS

PROJECT NO.
250617-4916c