



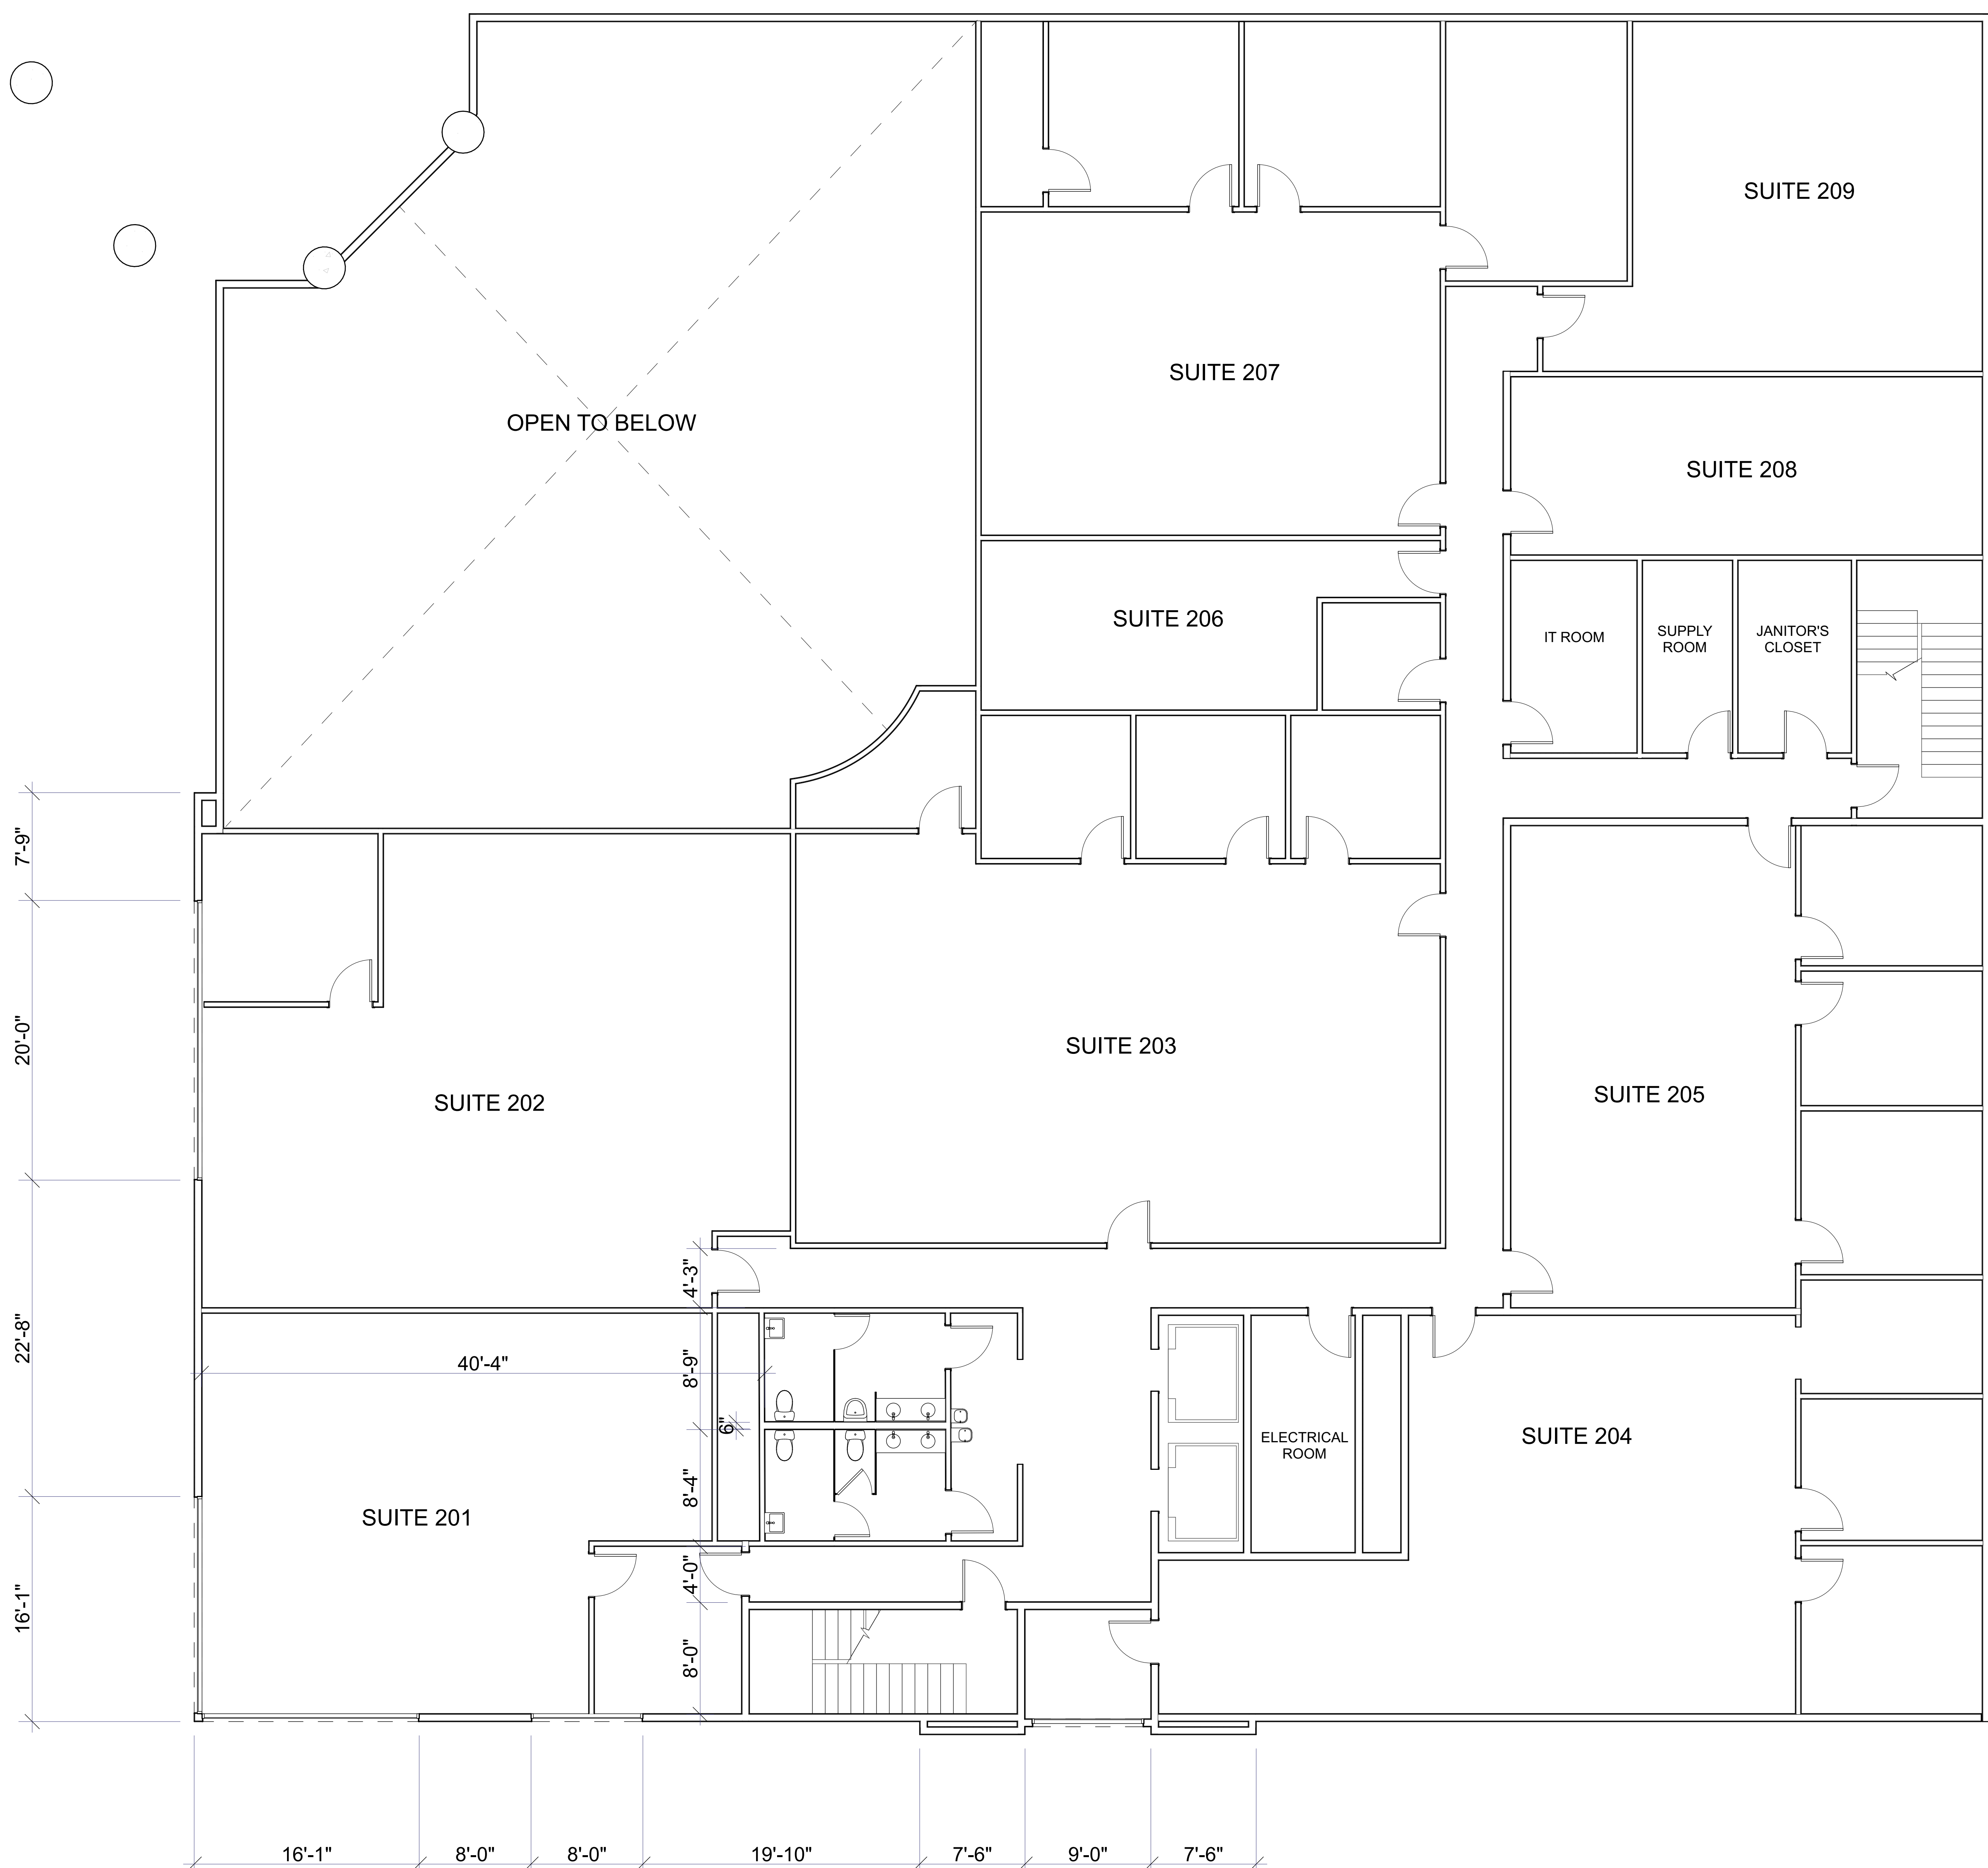

SECOND FLOOR PLAN
SCALE: 3/16" = 1'-0"

Second Floor Plan

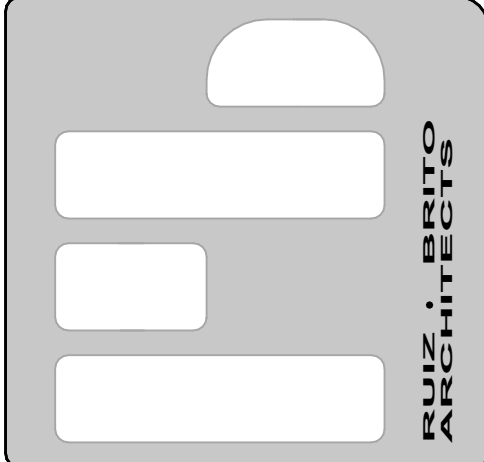

RUIZ BRITO ARCHITECTS

State of Florida AA260000888
267 Minorca Ave., Suite 301, Coral Gables, Florida 33134-6737
Tel. 786 253 0127 email: ruizarch@bellsouth.net

Kendall Building
10900 Kendall Drive Miami, Florida. 33176

SEAL

REVISIONS

MARK	DESCRIPTION

DRAWN BY
CR

SCALE
AS SHOWN

DATE
Monday, December 9, 2024

PROJECT
NO.
2404

SHEET
NO.
A-2
OF 5