

NO.	
DATE	
SCALE	
SHEET TITLE	AS SHOWN
REVISION	
CHG.	

SCHEDULES

RESTAURANT ROOM AREAS

DESCRIPTION	AREA	OCCUPANTS	REMARKS
100 VESTIBULE/HALL	127 S.F.		
101 WAITING AREA	114 S.F.		
102 BAR	305 S.F.		
103 DINING #1	305 S.F.	17	
104 DINING #2	410 S.F.	37	
105 DINING #3	275 S.F.	31	
106 KITCHEN	578 S.F.		
107 UTILITY ROOM	65 S.F.		
108 ELECTRICAL ROOM	28 S.F.		
109 DRY STORAGE/ PREP. AREA	406 S.F.		
110 WALK-IN COOLER	158 S.F.		
111 OFFICE	77 S.F.		
112 JANITOR CLOSET	12 S.F.		
113 MEN WASHROOM	111 S.F.		
113 WOMEN WASHROOM	110 S.F.		



1 ROOM AREA SCHEDULE
 NOT TO SCALE




DOOR & HARDWARE SCHEDULE


MARK	SIZE	THICKNESS	TYPE	LABEL	SWNG	DOOR	MATERIAL	HARDWARE	REMARKS
A	3'-0"x7'-0"	1 3/4"	A	-	LH	AL	AL ANOD	TOUCH BAR EXIT DEVICE KEY KNOB ALUM. THRESHOLD MAIL SLOT 1 1/2" PR. B.B. BUTTS 1 1/2" PR. STD. BUTTS WEATHER STRIPPING TEMPERED GLASS THUMB EXIT LATCH PASSAGE SET BATH SET PRIVACY SET ELECTRIC STRIKE LEVER HANDLE POWER AUTOMATIC	
B	3'-0"x7'-0"	1 3/4"	A	-	LH	AL	AL ANOD		
C	3'-0"x7'-0"	1 3/4"	A	-	RH	AL	AL ANOD		
D	3'-0"x7'-0"	1 3/4"	A	-	RH	AL	AL ANOD		
E	3'-0"x6'-8"	1 1/2"	B	-	RH	WOOD	HM PAINT		
F	3'-0"x6'-8"	1 1/2"	B	-	LH	WOOD	HM PAINT		
G	3'-0"x6'-8"	1 1/2"	B	-	LH	WOOD	HM PAINT		
H	3'-0"x6'-8"	1 1/2"	B	-	RH	WOOD	HM PAINT		
I	3'-0"x6'-8"	1 1/2"	B	-	RH	WOOD	HM PAINT		
J	3'-0"x6'-8"	1 1/2"	B	B	RH	WOOD	HM PAINT		
K	4'-0"x6'-8"	1 3/4"	B	B	RH	HM	HM PAINT		

2 DOOR SCHEDULE
 NOT TO SCALE

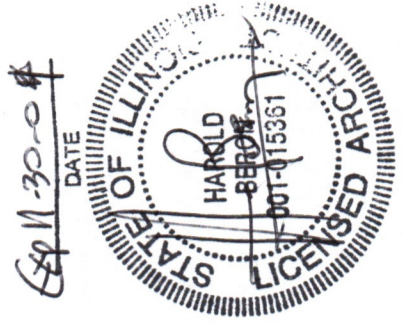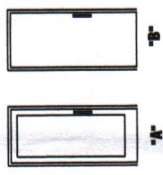

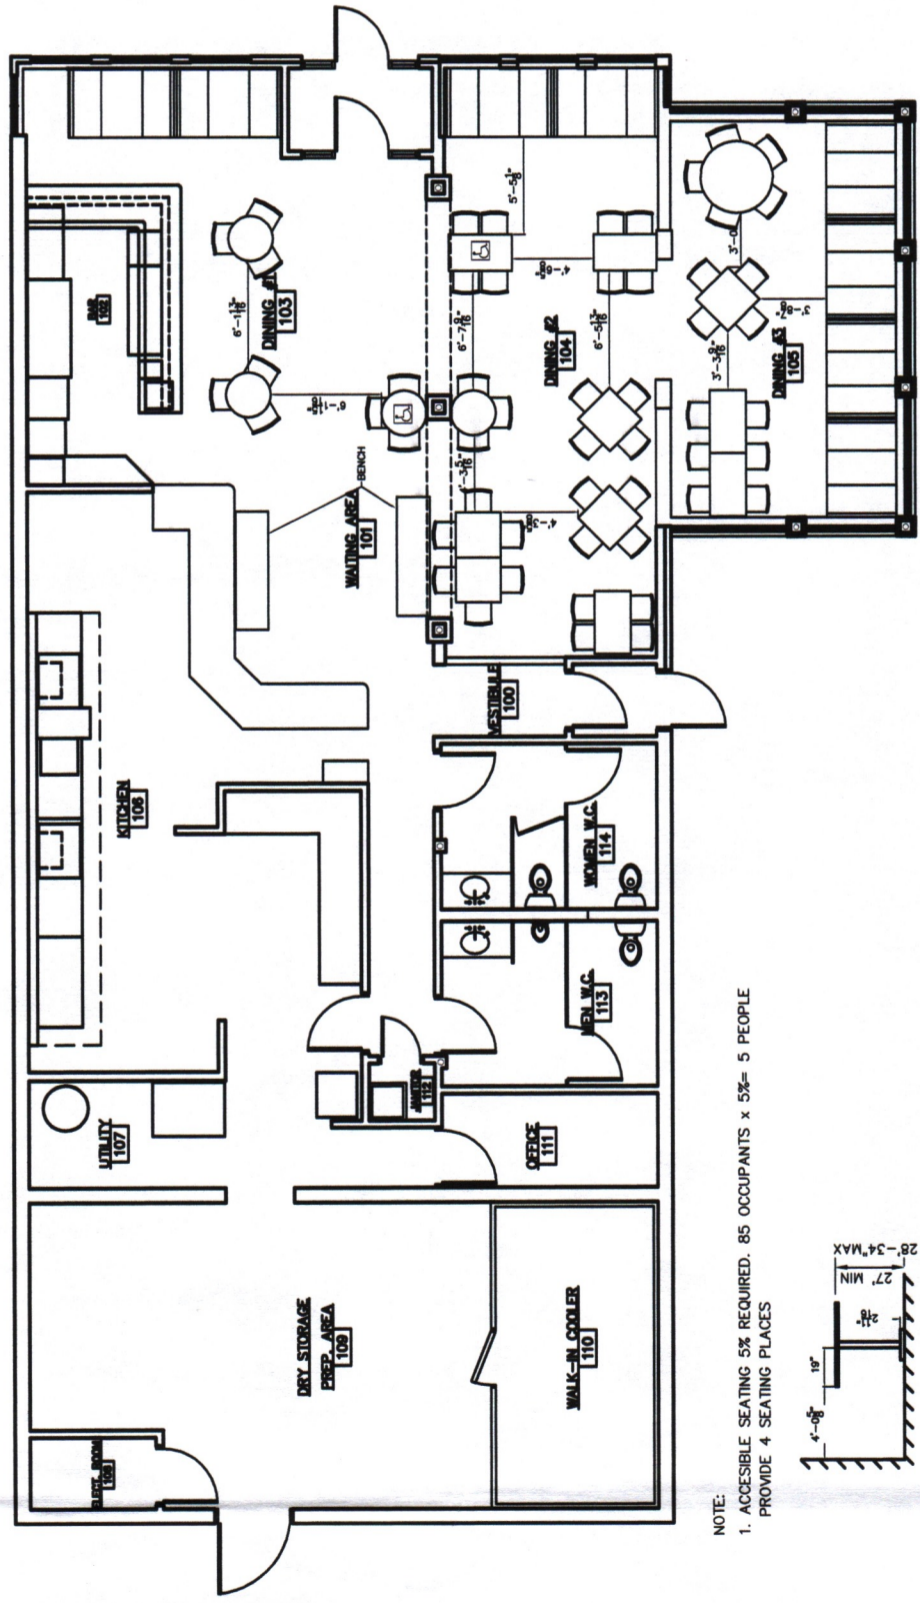

NOTE:
 1. ACCESSIBLE SEATING 5% REQUIRED. 85 OCCUPANTS x 5%= 5 PEOPLE
 PROVIDE 4 SEATING PLACES

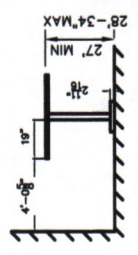


ACCESSIBLE TABLE HEIGHT REQUIREMENTS

DINING AREA TABLE			
DESCRIPTION	AREA	OCCUPANTS	REMARKS
DINING #1	305 S.F.	17	
DINING #2	410 S.F.	37	
DINING #3	275 S.F.	31	
TOTAL DINING #1, 2, 3	990	85	

1 PROPOSED SITTING FLOOR PLAN
 A1-2 SCALE 3/32" = 1'-0"

6/21/04
 DATE

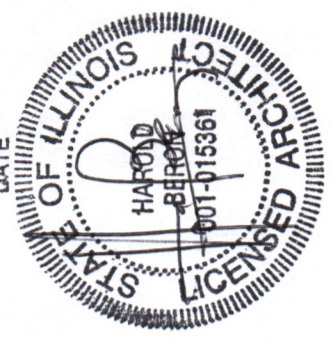

BERON DESIGN GROUP, INC.
 4725 W. Fullerton
 Chicago, IL 60639
 Tel: (773)342-4979
 Fax: (773)342-8784



BECHO, INC. dba/ TACO & BURRITO HOUSE
 2430N CENTRAL
 CHICAGO, ILLINOIS

NO.	DESCRIPTION	DATE

RESTAURANT FLOOR PLAN

PROJECT NO. 2351
 DATE 01/22/03
 SHEET NO. A1-1

DATE
 04-11-20-04

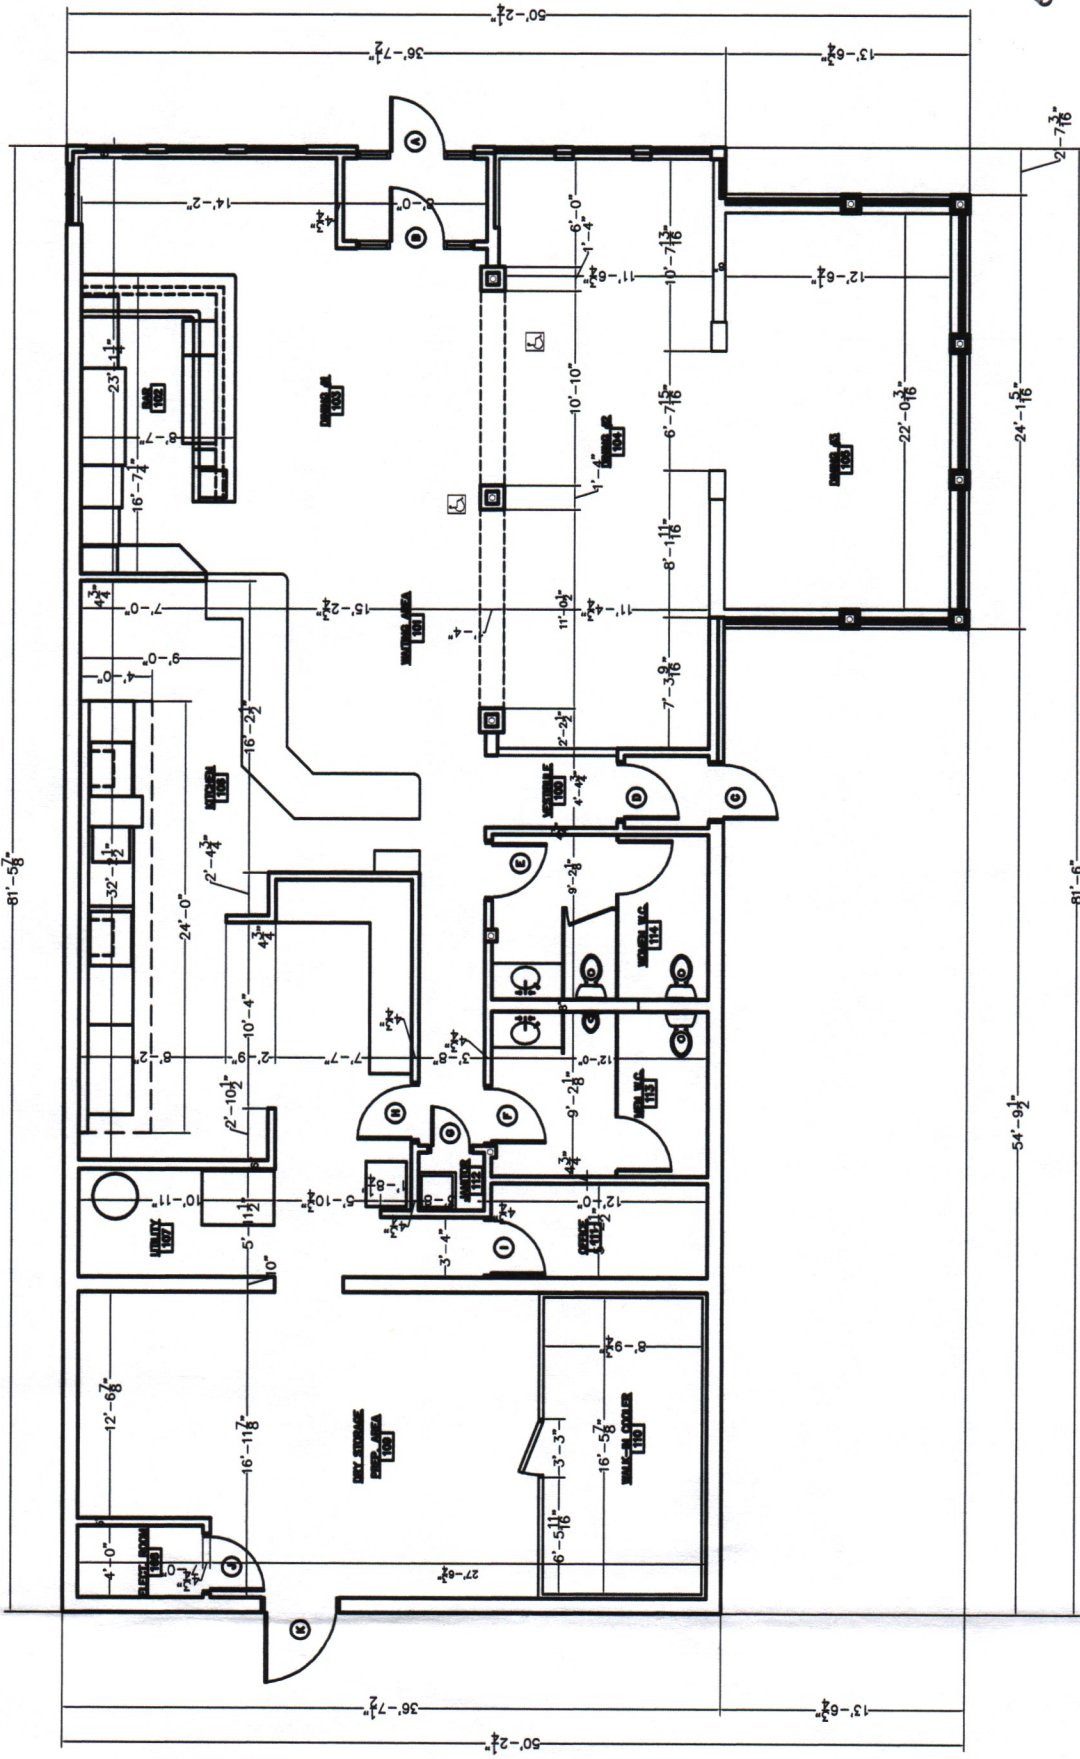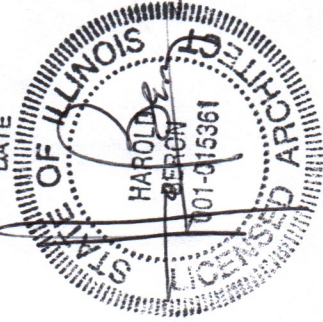

1
 N-1

RESTAURANT FLOOR PLAN
 SCALE 3/32" = 1'-0"




BERON DESIGN GROUP, INC.
 4725 W. Fullerton
 Chicago, IL 60639
 Tel: (773)342-4979
 Fax: (773)342-6794

BECHO, INC. dba/ TACO & BURRITO HOUSE
 2430N CENTRAL
 CHICAGO, ILLINOIS

PROJECT NO.	2301
SHEET NO.	A1-0
DATE	01/22/03

NO.	DESCRIPTION	DATE
1	AS SHOWN	
2	AS SHOWN	

SITE PLAN

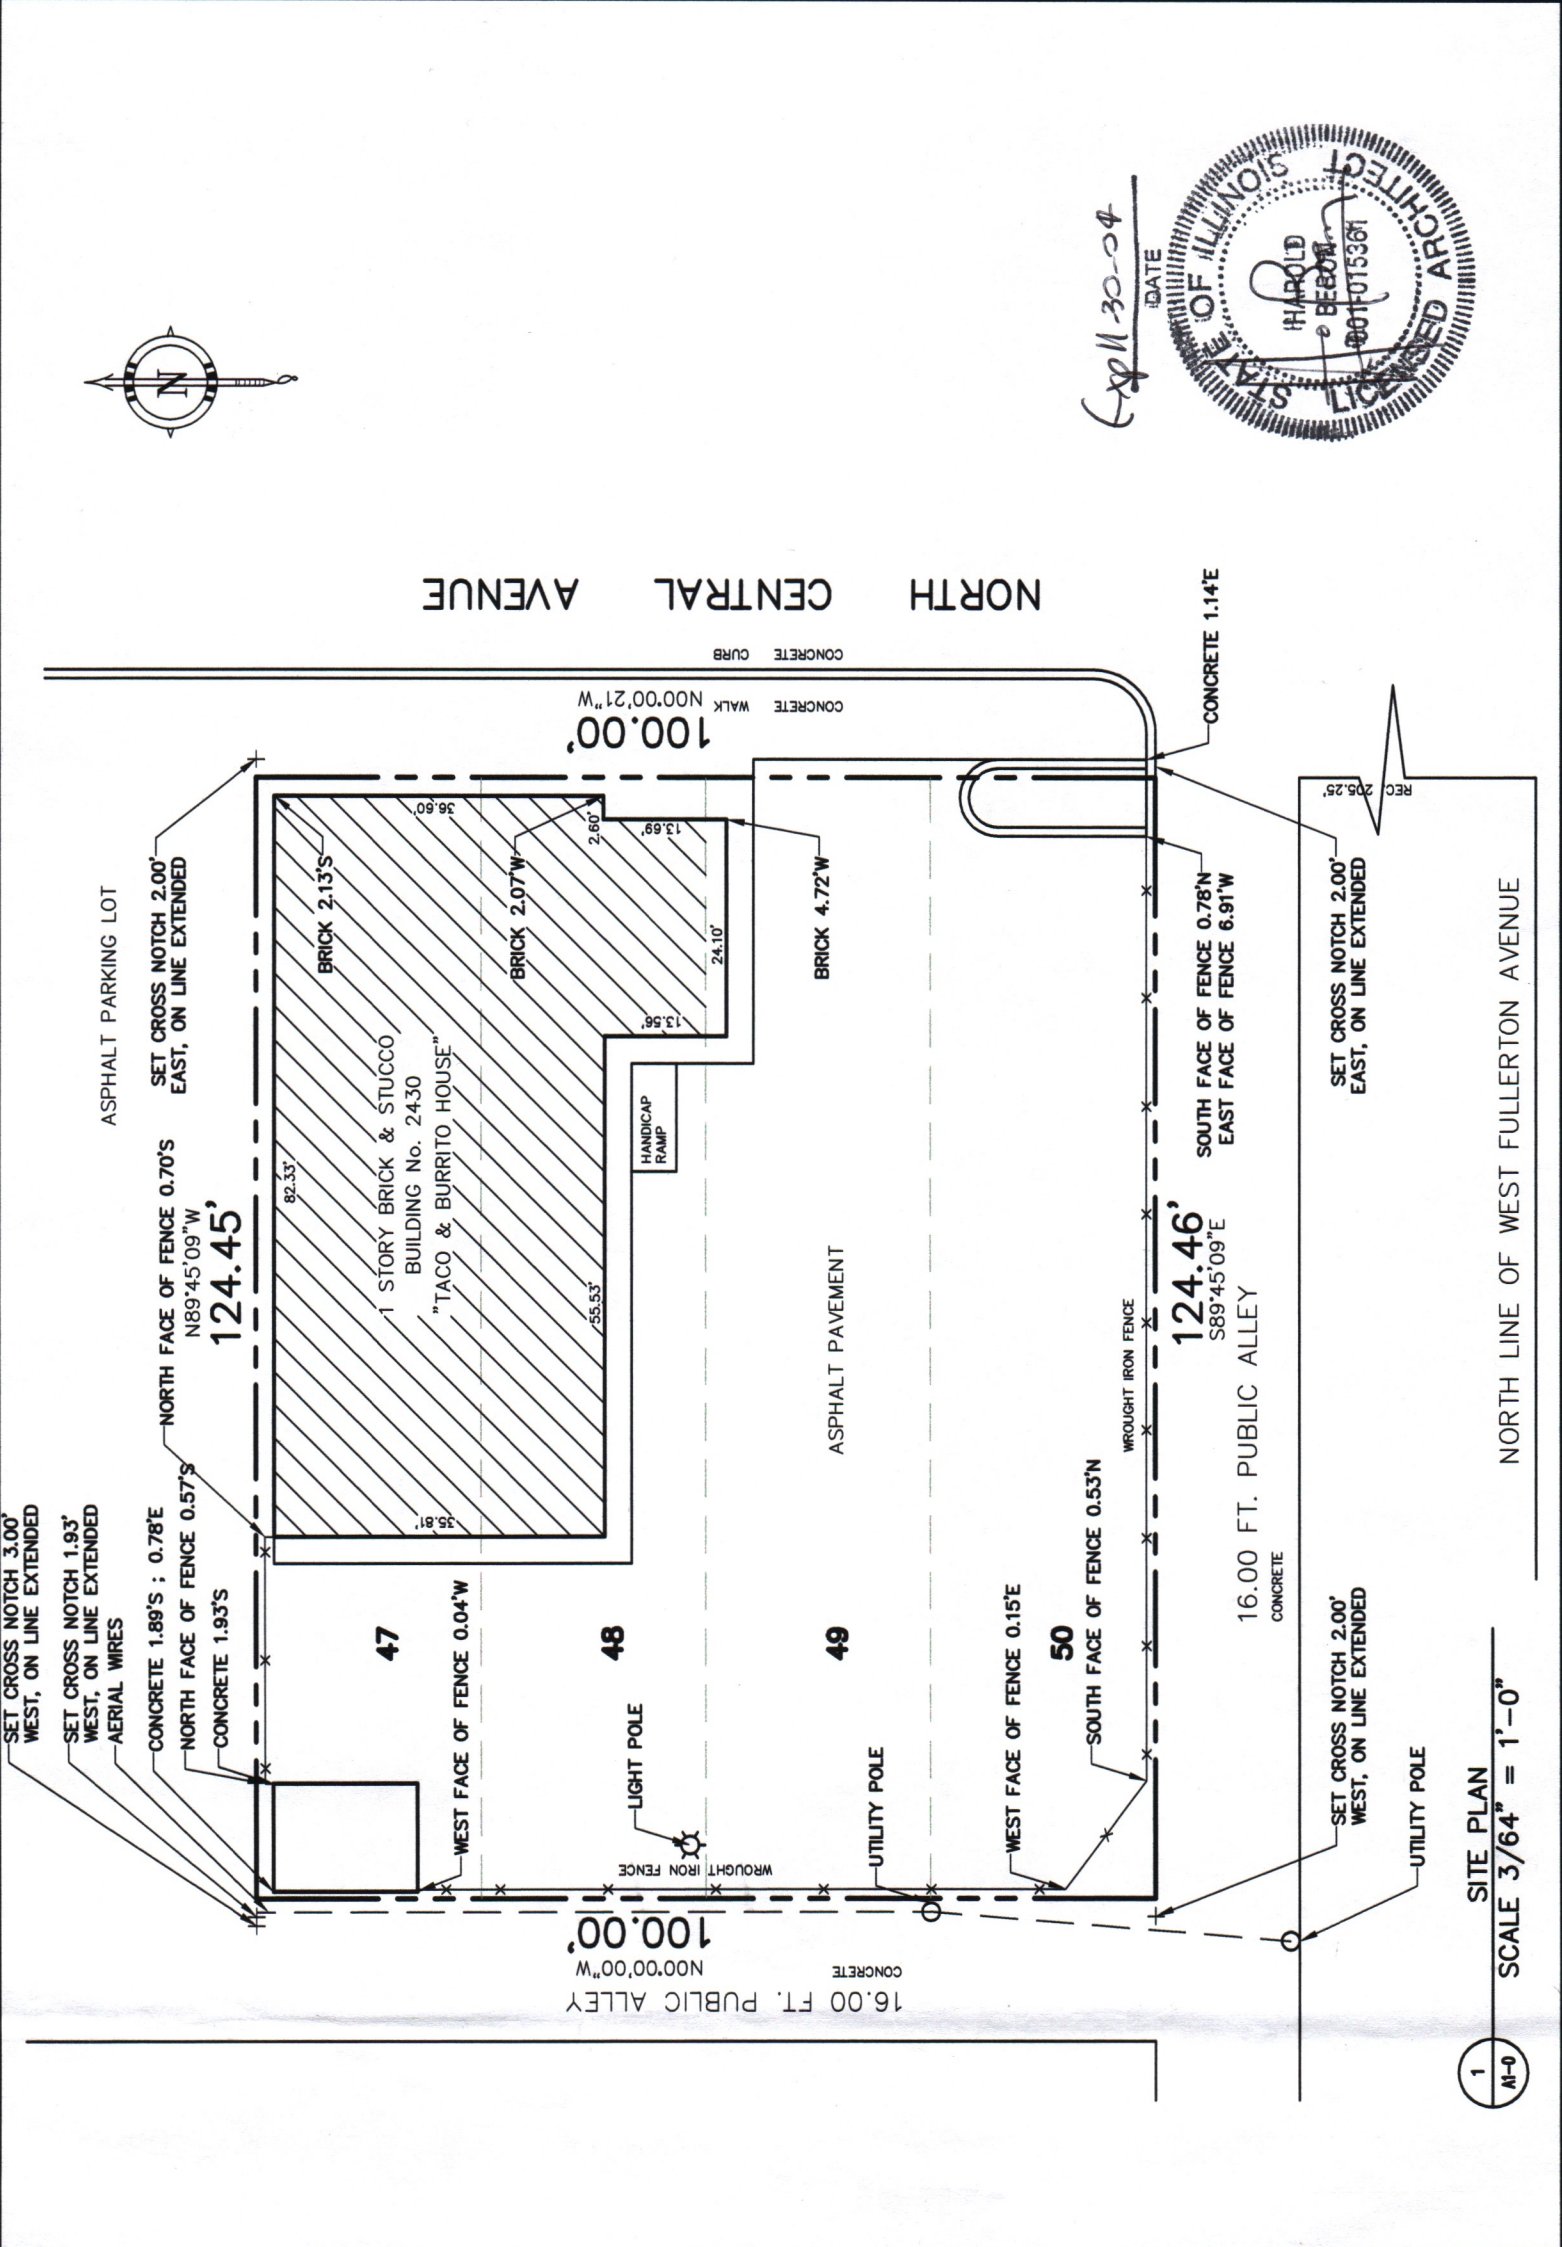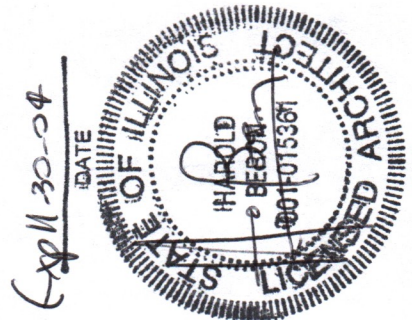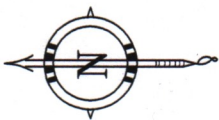

1
 A-0
 SCALE 3/64" = 1'-0"

NORTH LINE OF WEST FULLERTON AVENUE