

ADDING 8 DETACHED ADUS AND 7 ATTACHED ADUS PER GC 66323(A)(4)



PROJECT NAME:

(7) NEW ATTACHED ADU'S
(8) NEW DETACHED ADU'S

PROJECT ADDRESS:

14110 YUKON AVE, HAWTHORNE, CA 90250

SHEET TITLE:

PLANS



SCALE:

AS NOTED


DATE:

10 / 08 / 2025

A-1

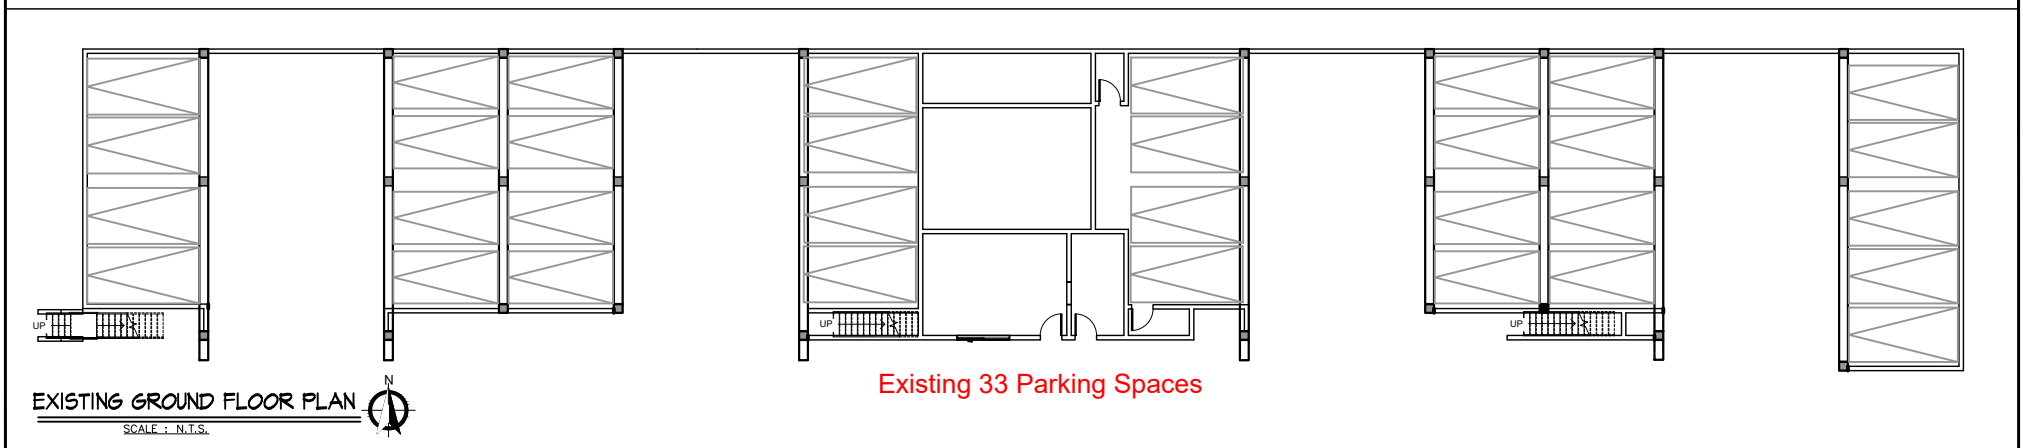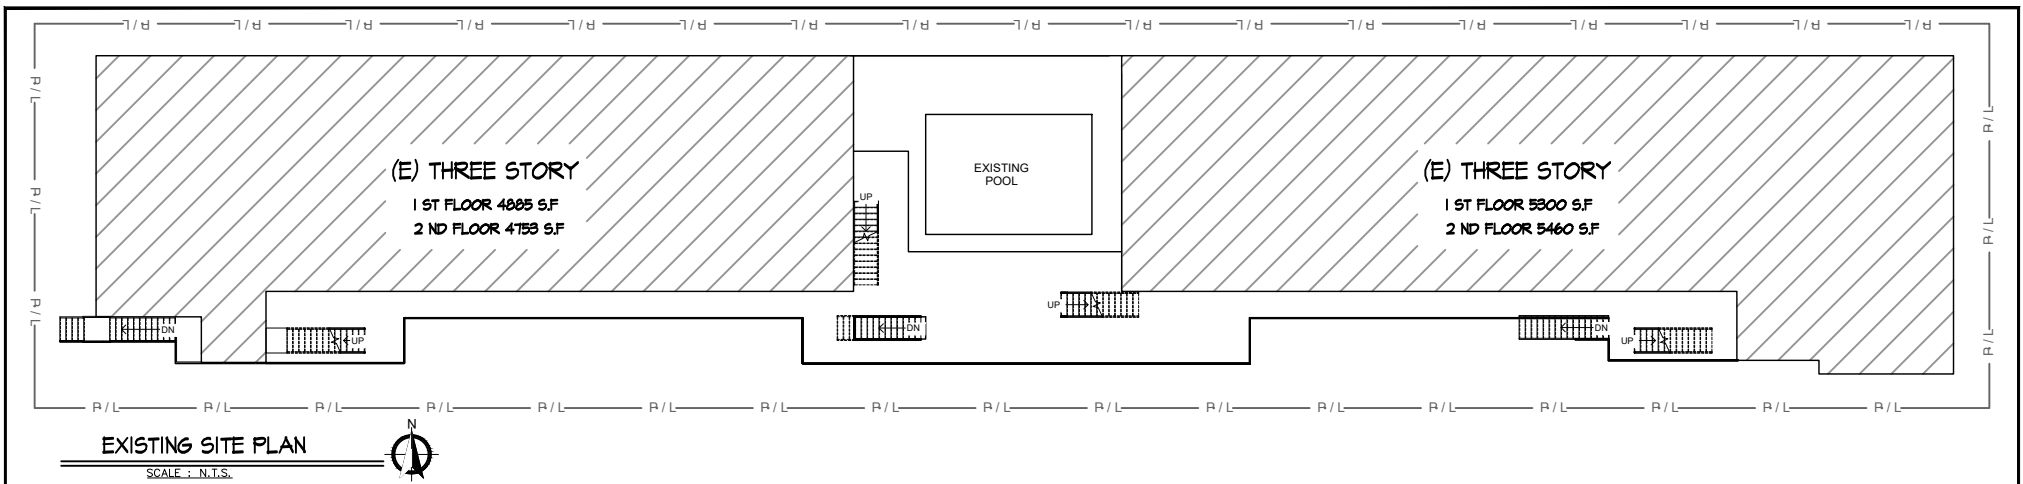

Existing 33 Parking Spaces

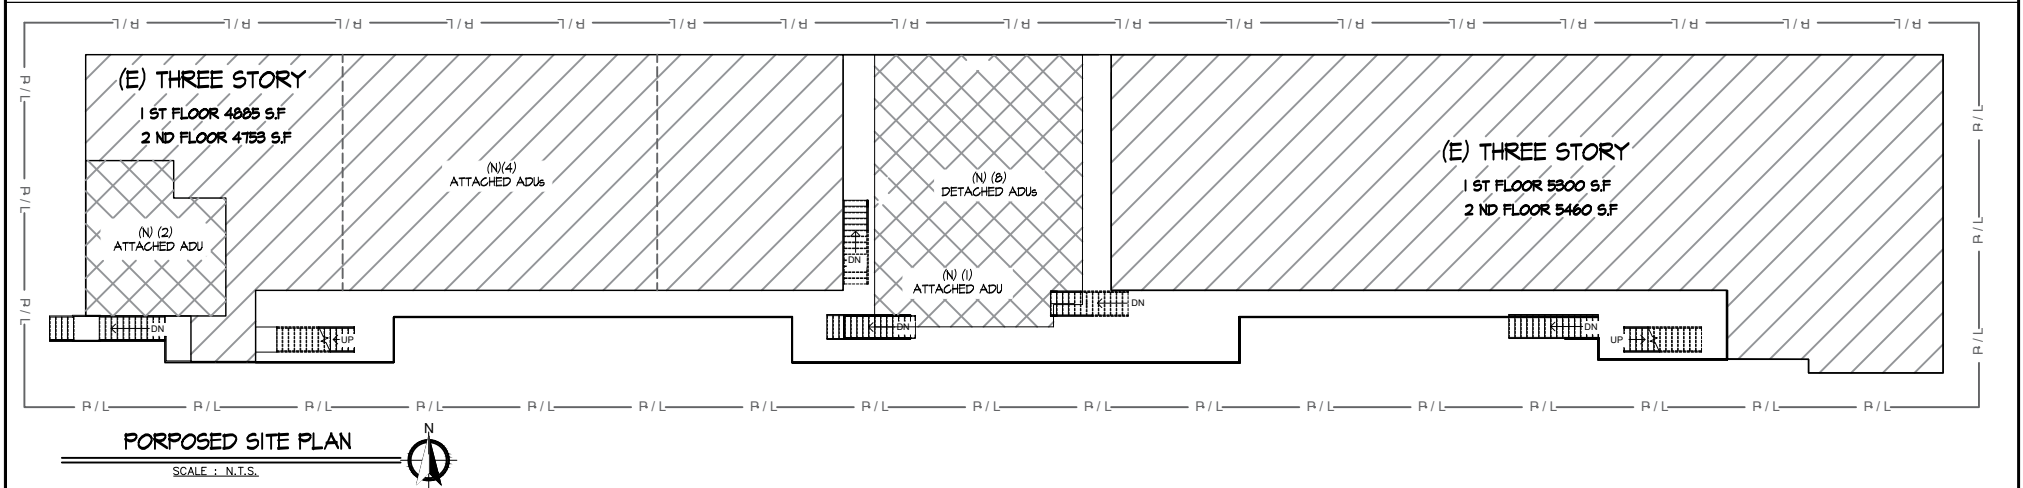

PROJECT NAME:

(7) NEW ATTACHED ADU'S
(8) NEW DETACHED ADU'S

PROJECT ADDRESS:

14110 YUKON AVE, HAWTHORNE, CA 90250




SHEET TITLE:

PLANS

SCALE:
AS NOTED

DATE:
10 / 08 / 2025

A-1

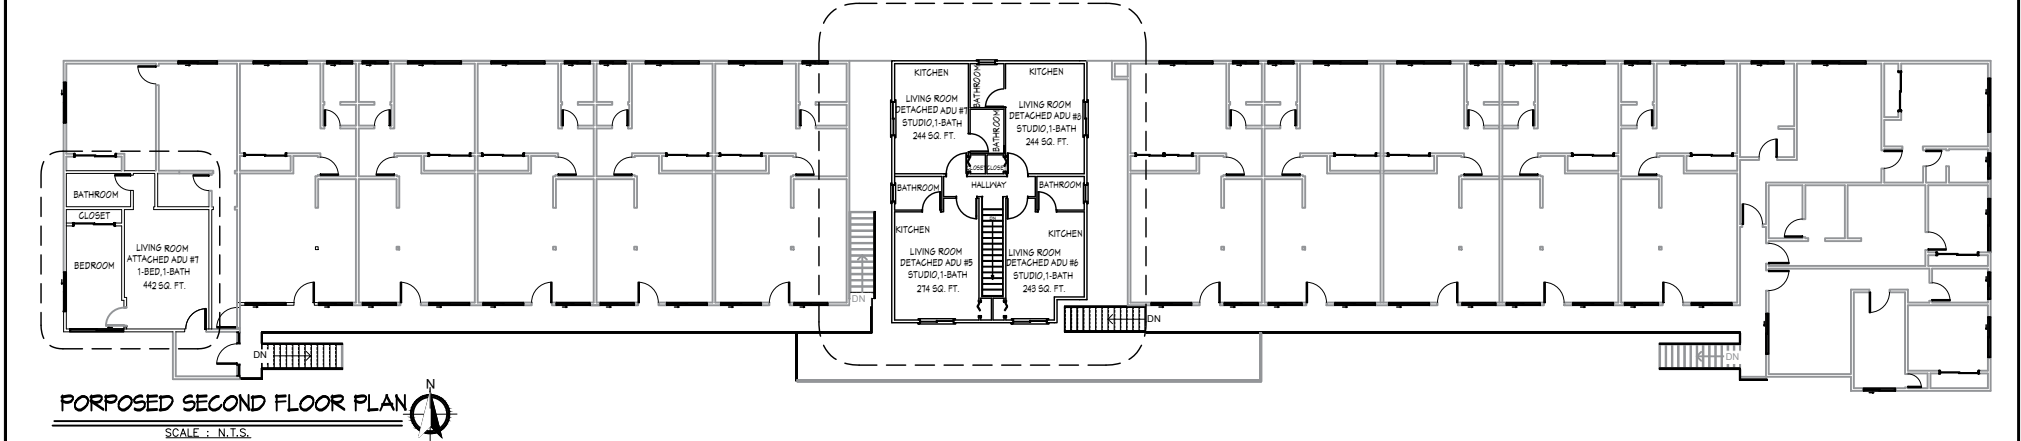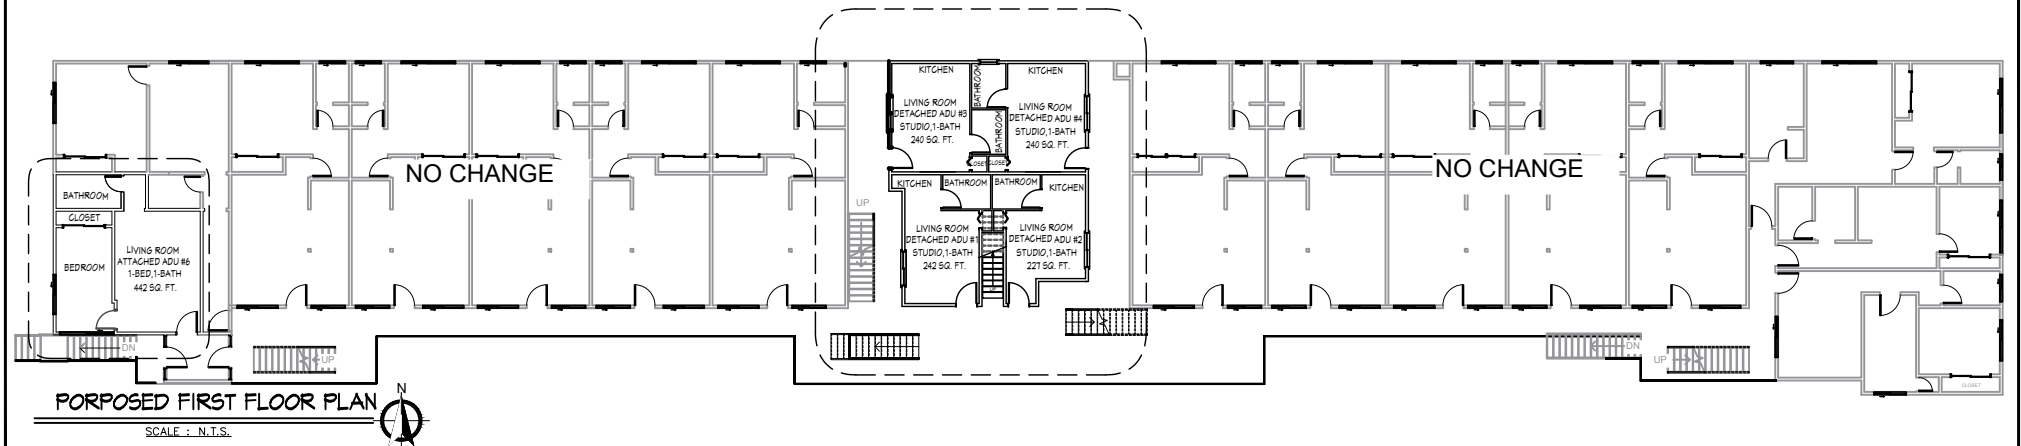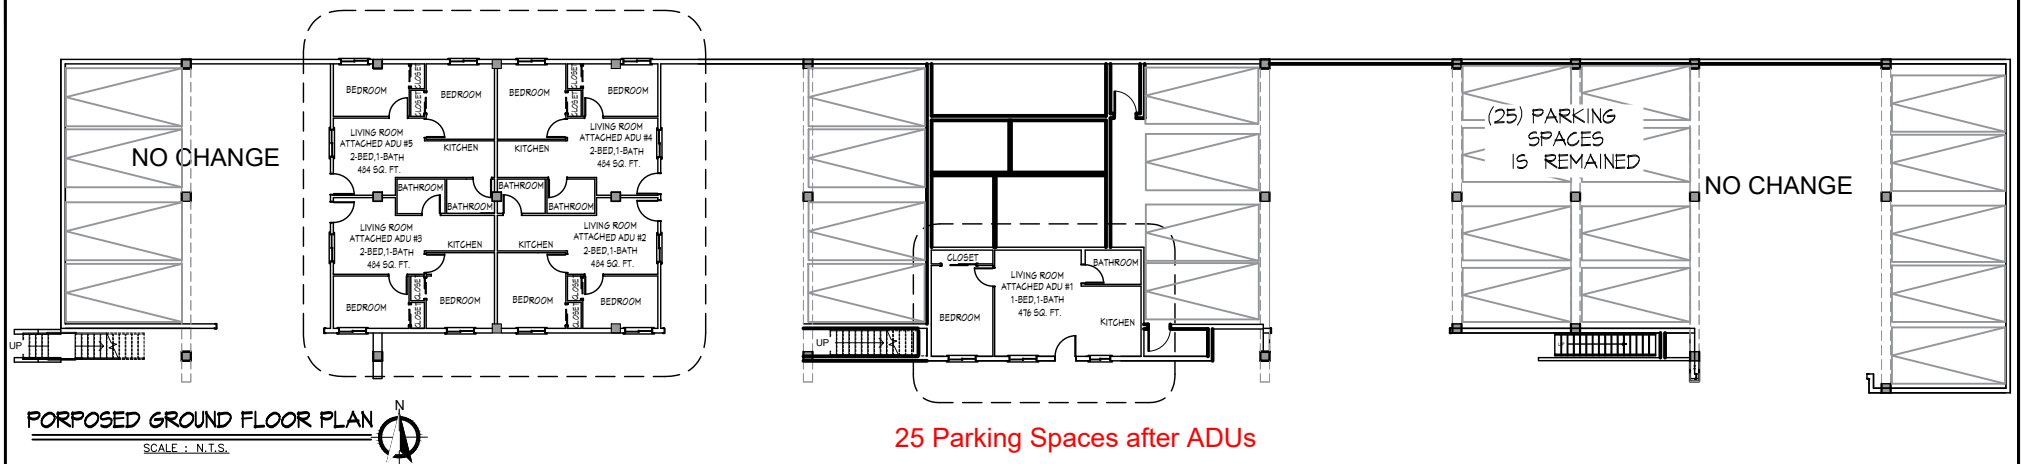

PROJECT NAME:

(7) NEW ATTACHED ADU'S
(8) NEW DETACHED ADU'S

PROJECT ADDRESS:

14110 YUKON AVE, HAWTHORNE, CA 90250


SHEET TITLE:

PLANS

SCALE:
AS NOTED


DATE:
10 / 08 / 2025

A-2

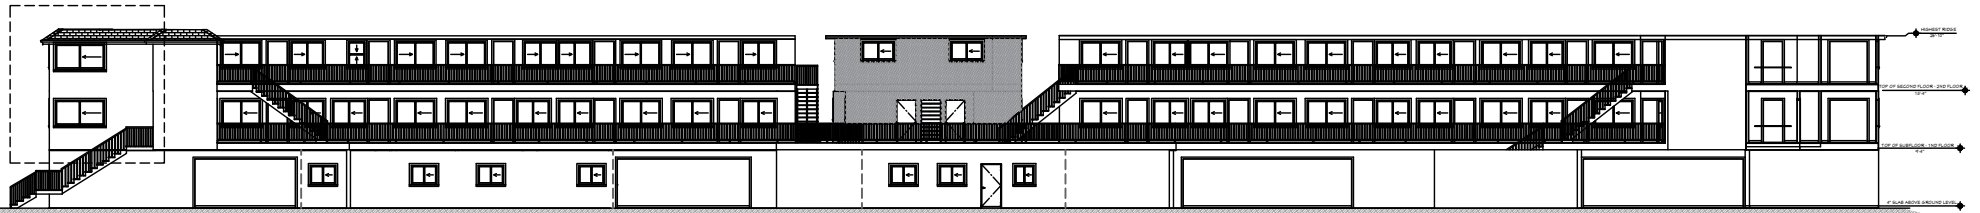


SOUTH ELEVATION

SCALE : N.T.S.

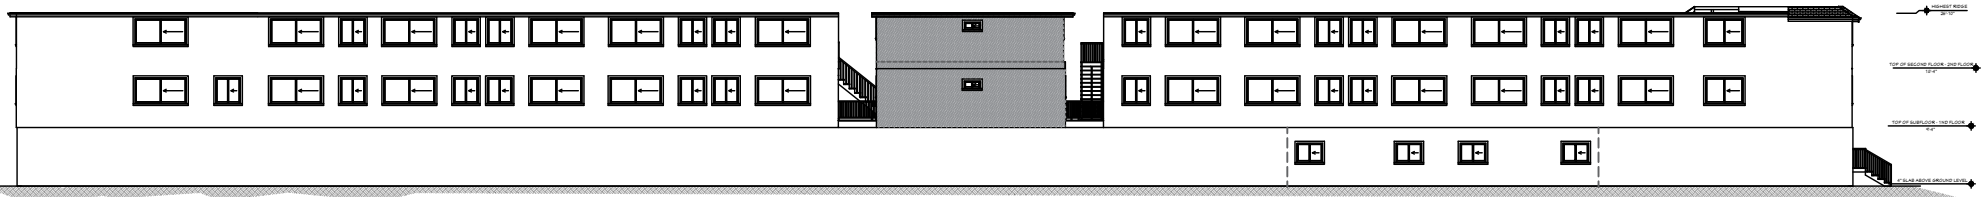


NORTH ELEVATION

SCALE : N.T.S.

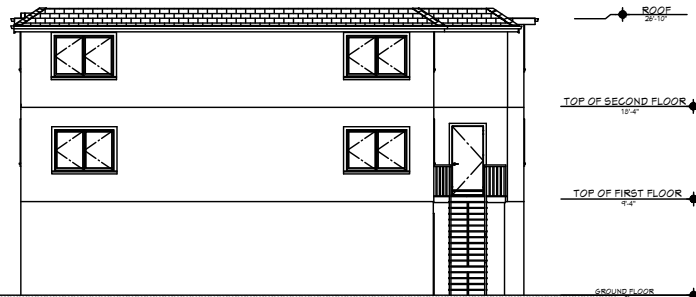

WEST ELEVATION

SCALE : N.T.S.

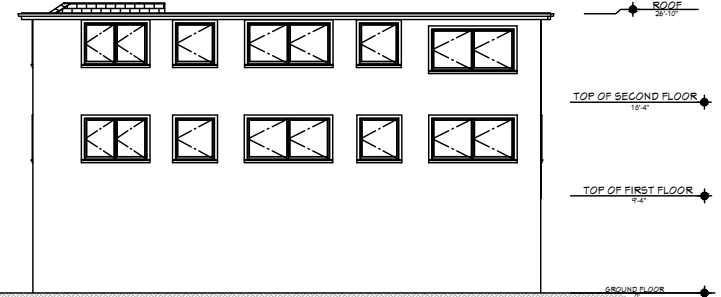

EAST ELEVATION

SCALE : N.T.S.

PROJECT NAME:

(7) NEW ATTACHED ADU'S
(8) NEW DETACHED ADU'S

PROJECT ADDRESS:

14110 YUKON AVE, HAWTHORNE, CA 90250

SHEET TITLE:
ELEVATIONS

SCALE:
AS NOTED

DATE:
10 / 08 / 2025

A-3