






DIAGRAMMATIC 3D MODEL
SCALE: N.T.S.

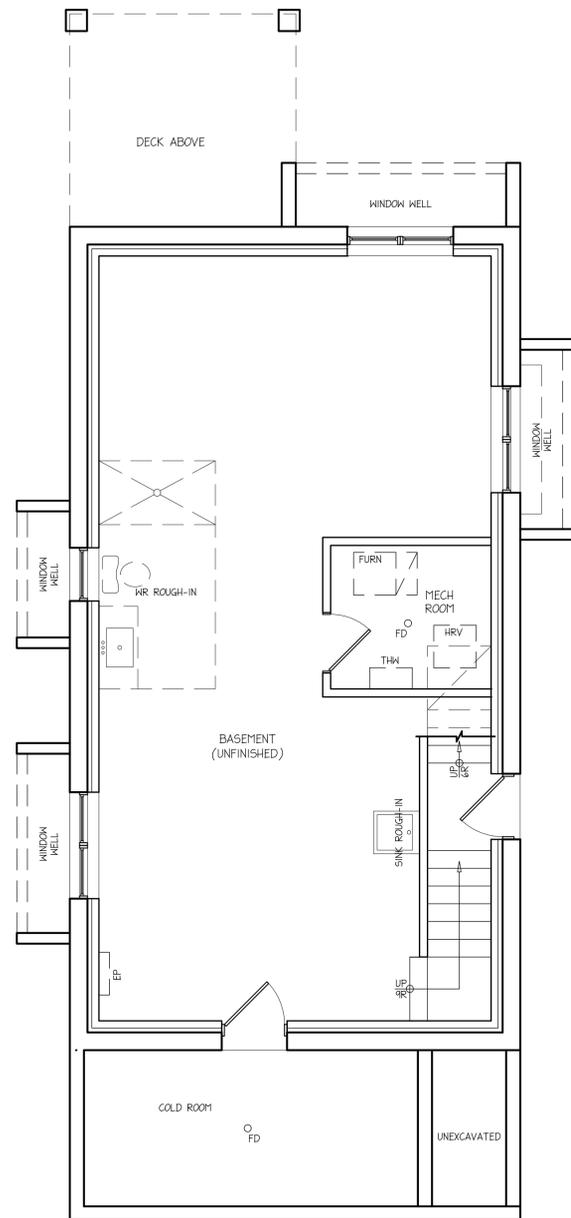

BASEMENT LEVEL PLAN
SCALE: 1/4"=1'-0"

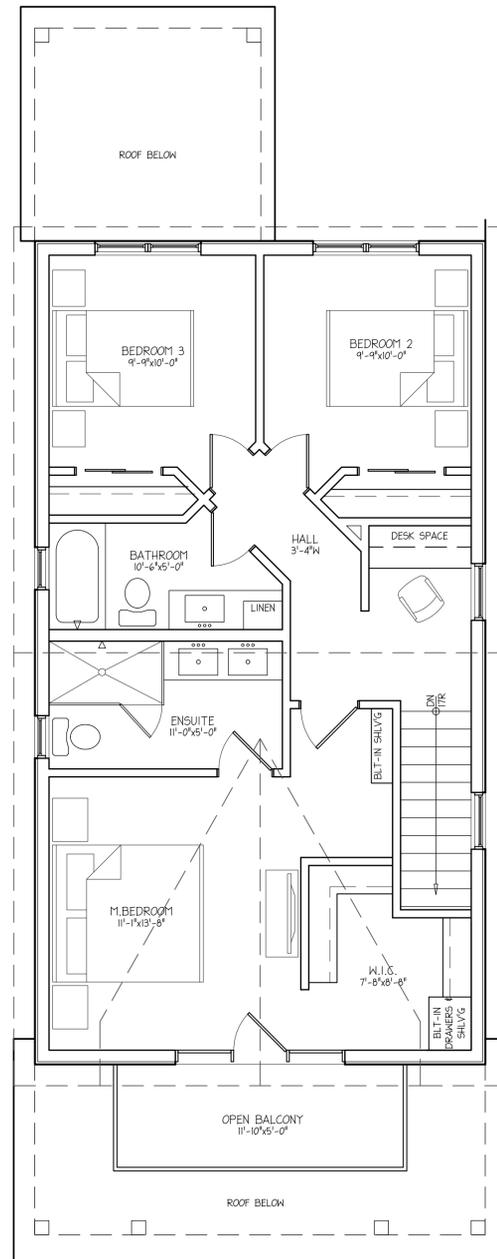

UPPER LEVEL PLAN
SCALE: 1/4"=1'-0"

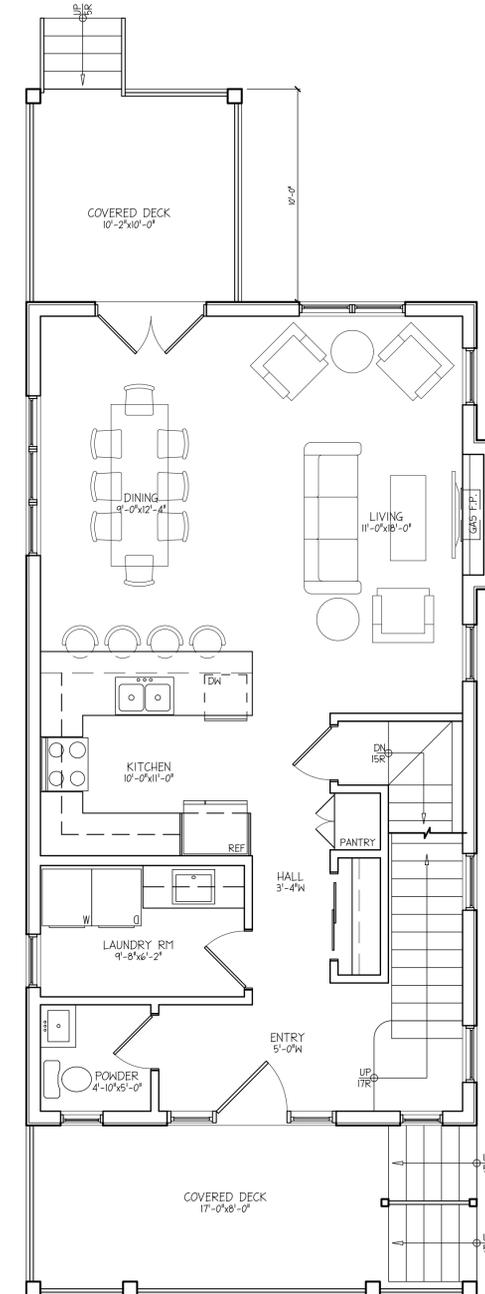

GROUND LEVEL PLAN
SCALE: 1/4"=1'-0"

DO NOT SCALE DRAWING. DIMENSIONS ARE TO BE CHECKED AND VERIFIED BY THE CONTRACTOR ON SITE. The design and documents remain the property of De Simone Designs and are protected by law. They may not be altered without their expressed written consent. All drawings, specifications, and related documents are the copyright of the designer, and must be returned upon request. Reproduction of drawings, specifications and related documents in whole or part is strictly forbidden without the designer's written permission. This drawing shall not be used for construction purposes unless countersigned by Thomas De Simone o/a De Simone Designs



De Simone Designs
Architectural Plans & Consulting

6471 Riall St. Niagara Falls, ON L2J 1Z4
289-687-9242
thomas@desimone-designs.com
www.desimone-designs.com

The undersigned has reviewed & takes responsibility for this design, & has the qualifications and meets the requirements set out in the Ontario Building Code to be a designer.

Qualification Information
Required unless design is exempt under 2.17.5.1. of the building code.

Signature _____

Thomas De Simone 40448
Name BCIN/ BCDN

Registration Information
Required unless design is exempt under 2.17.4.1 of the building code

Signature _____

De Simone Designs 102074
Design Firm BCIN/ BCDN

consultant:

consultant:

consultant:

consultant stamp: _____ consultant stamp: _____

no	date	issue/revision description

project: **PROPOSED DETACHED UNIT 23**
690-700 ELM STREET
PORT COLBORNE, ON

drawing: **FLOOR PLANS**

drawn by: TD project no.: 22-15

scale: AS SHOWN drawing no.: **A1**

date: 2022-11-30

