



GA FILE WP 1522 - GENERIC 2 HOUR FIRE

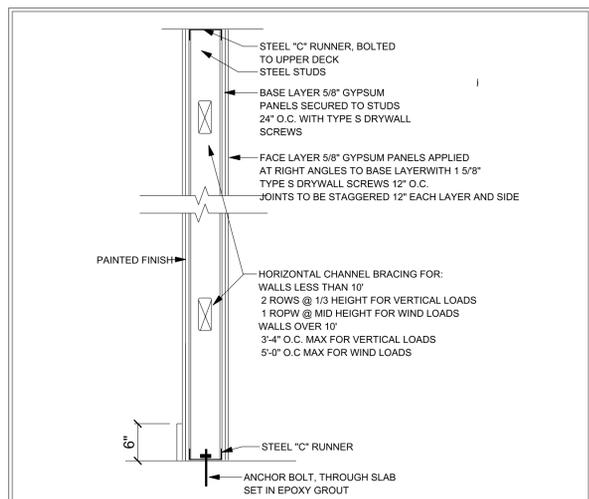


FIRE TEST - UL R3660, 07NK21428 2-14-08
ULC DESIGN W414

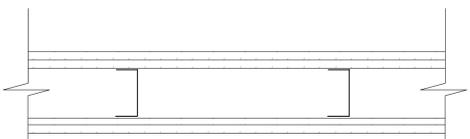


BASE LAYER 5/8" TYPE X GYPSUM WALLBOARD OR GYPSUM VENEER BASE APPLIED PARALLEL OR AT RIGHT ANGLES TO EACH SIDE OF 3/8" STEEL STUD 24" O.C. WITH TYPE S DRYWALL SCREWS 24" O.C. FACELAYER 5/8" GYPSUM WALLBOARD OR GYPSUM VENEER BASE APPLIED PARALLEL OR AT RIGHT ANGLES TO EACH SIDE WITH 1 5/8" TYPE S DRYWALL SCREWS 12" O.C. JOINTS STAGGERED 24" EACH LAYER AND SIDE.

THICKNESS - 6 1/8"
APPROX WEIGHT - 10 PSF
FIRE TEST - UL R3660, 07NK21428
2-14-08
ULC DESIGN W414

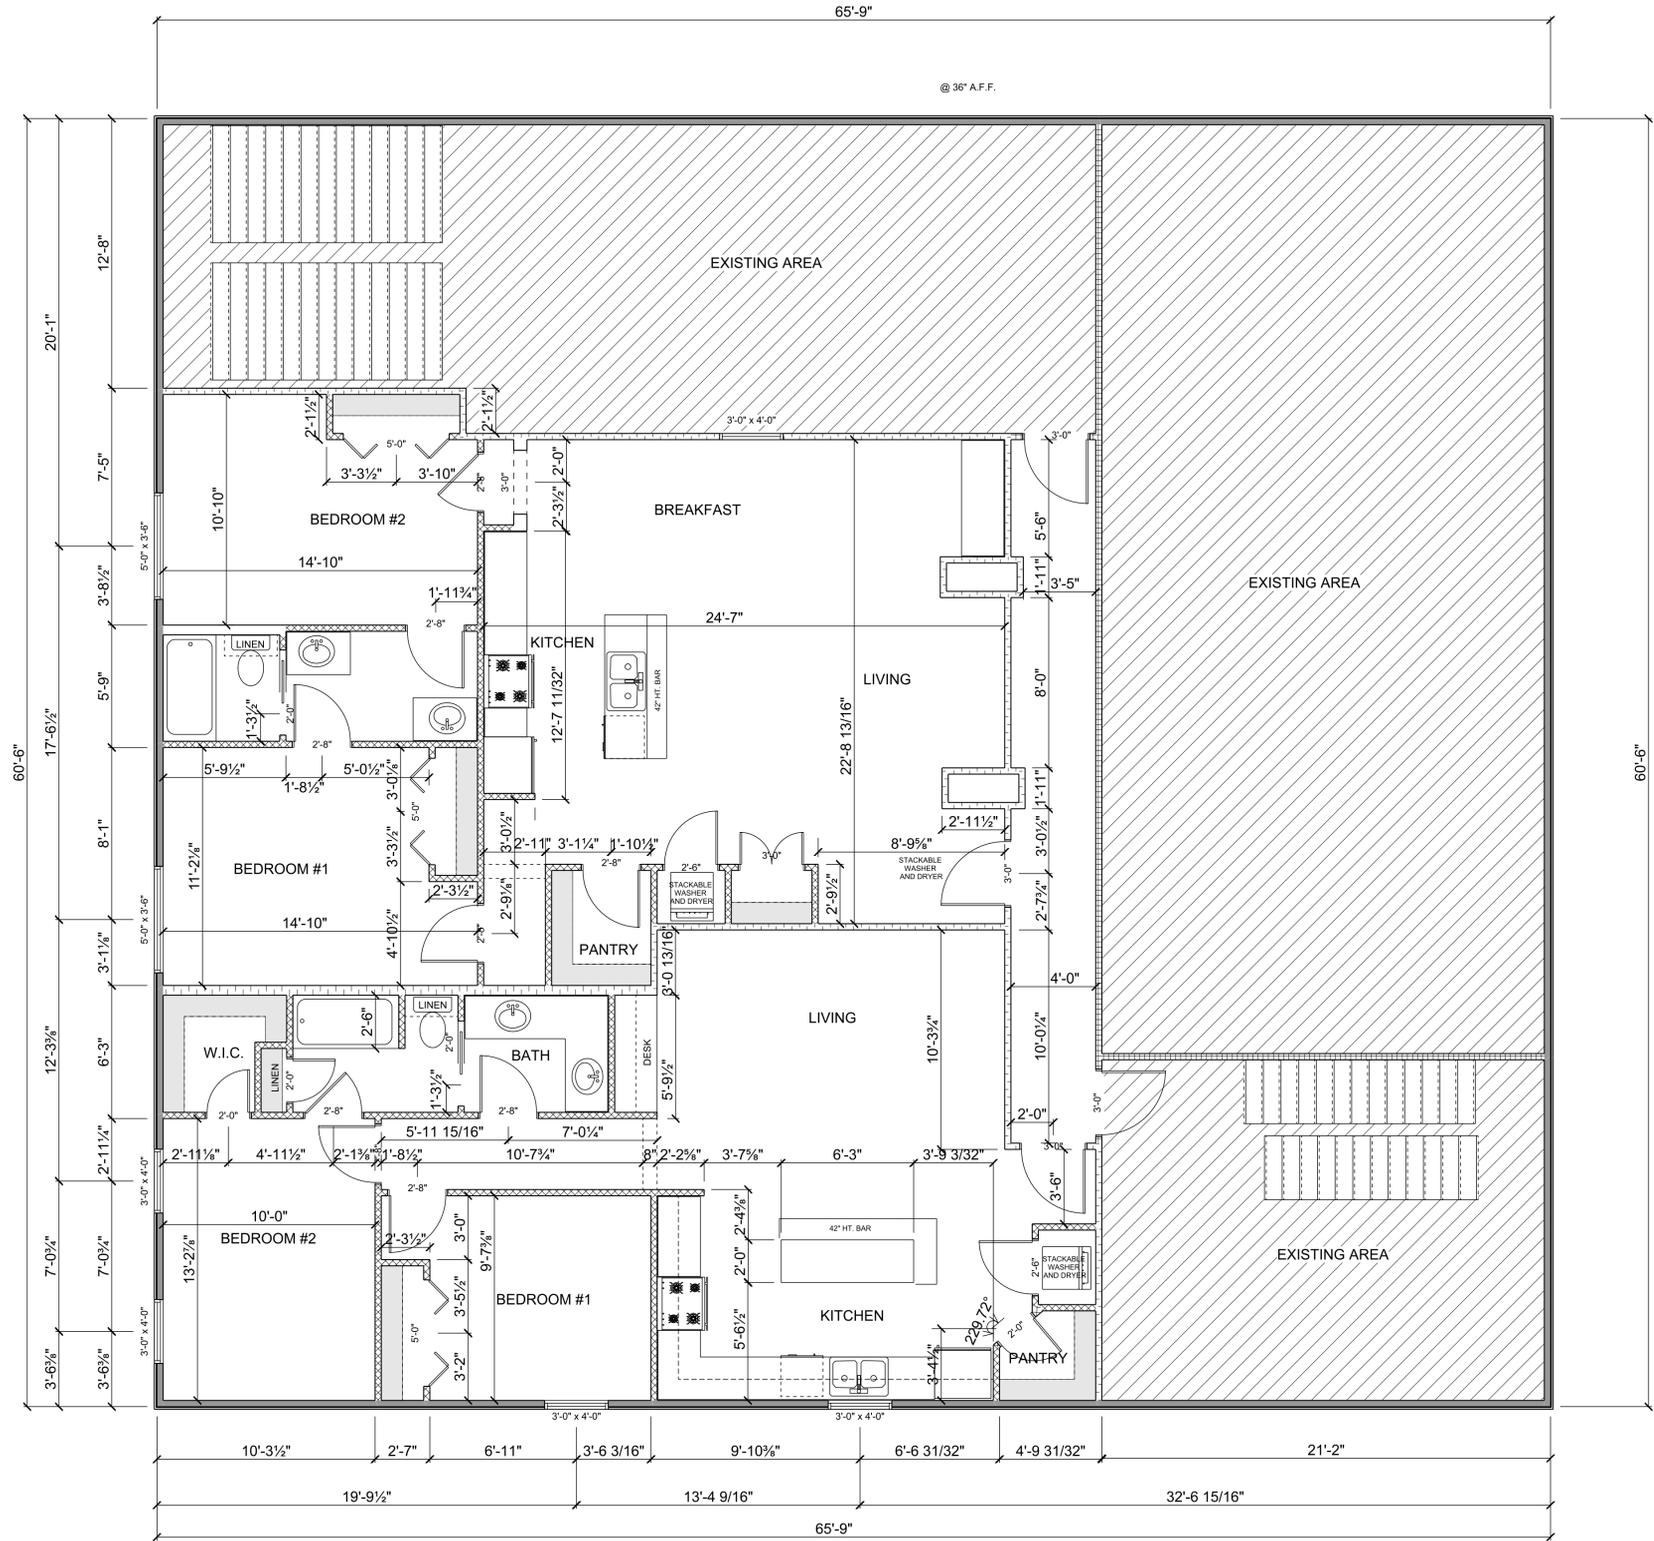

WALL TYPES	
2x6 C CHANNEL STUD WALL (2 HR. FIRE RATED)	[Symbol]
2x4 C CHANNEL STUD WALL (2 HR. FIRE RATED)	[Symbol]
2x4 C CHANNEL STUD WALL (PROPOSED)	[Symbol]
2x4 C CHANNEL STUD WALL (EXISTING)	[Symbol]
EXISTING EXTERIOR WALLS	[Symbol]

PROJECT OWNER AND ADDRESS
CITY LIFE HOMES APARTMENTS

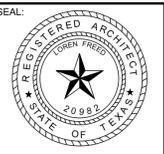

BUILDER:



3104 EDLOE SUITE 320
HOUSTON TX 77027

gene@gene Giles.com

713.680.1333

www.gene Giles.com

DO NOT SCALE DRAWINGS
CONTRACTOR TO VERIFY ALL
EXISTING CONDITIONS AND
DIMENSIONS-NOTIFY DESIGNER
OF ANY DISCREPANCIES PRIOR
TO BEGINNING CONSTRUCTION.

VERSION ID	DATE

PROJECT NUMBER

SCALE
AS NOTED

SHEET ID

FIRST FLOOR PLAN

SHEET NUMBER

A103

PRINT DATE 4/22/2015

THIS PLAN IS COPYRIGHT PROTECTED AND THE
SOLE PROPERTY OF GENE GILES AND
UNAUTHORIZED COPIES OR DISTRIBUTION IS A
VIOLATION OF FEDERAL COPYRIGHT LAW AND
SUBJECT TO PROSECUTION UNDER THE
GUIDELINES OF THE FEDERAL COPYRIGHT ACT