


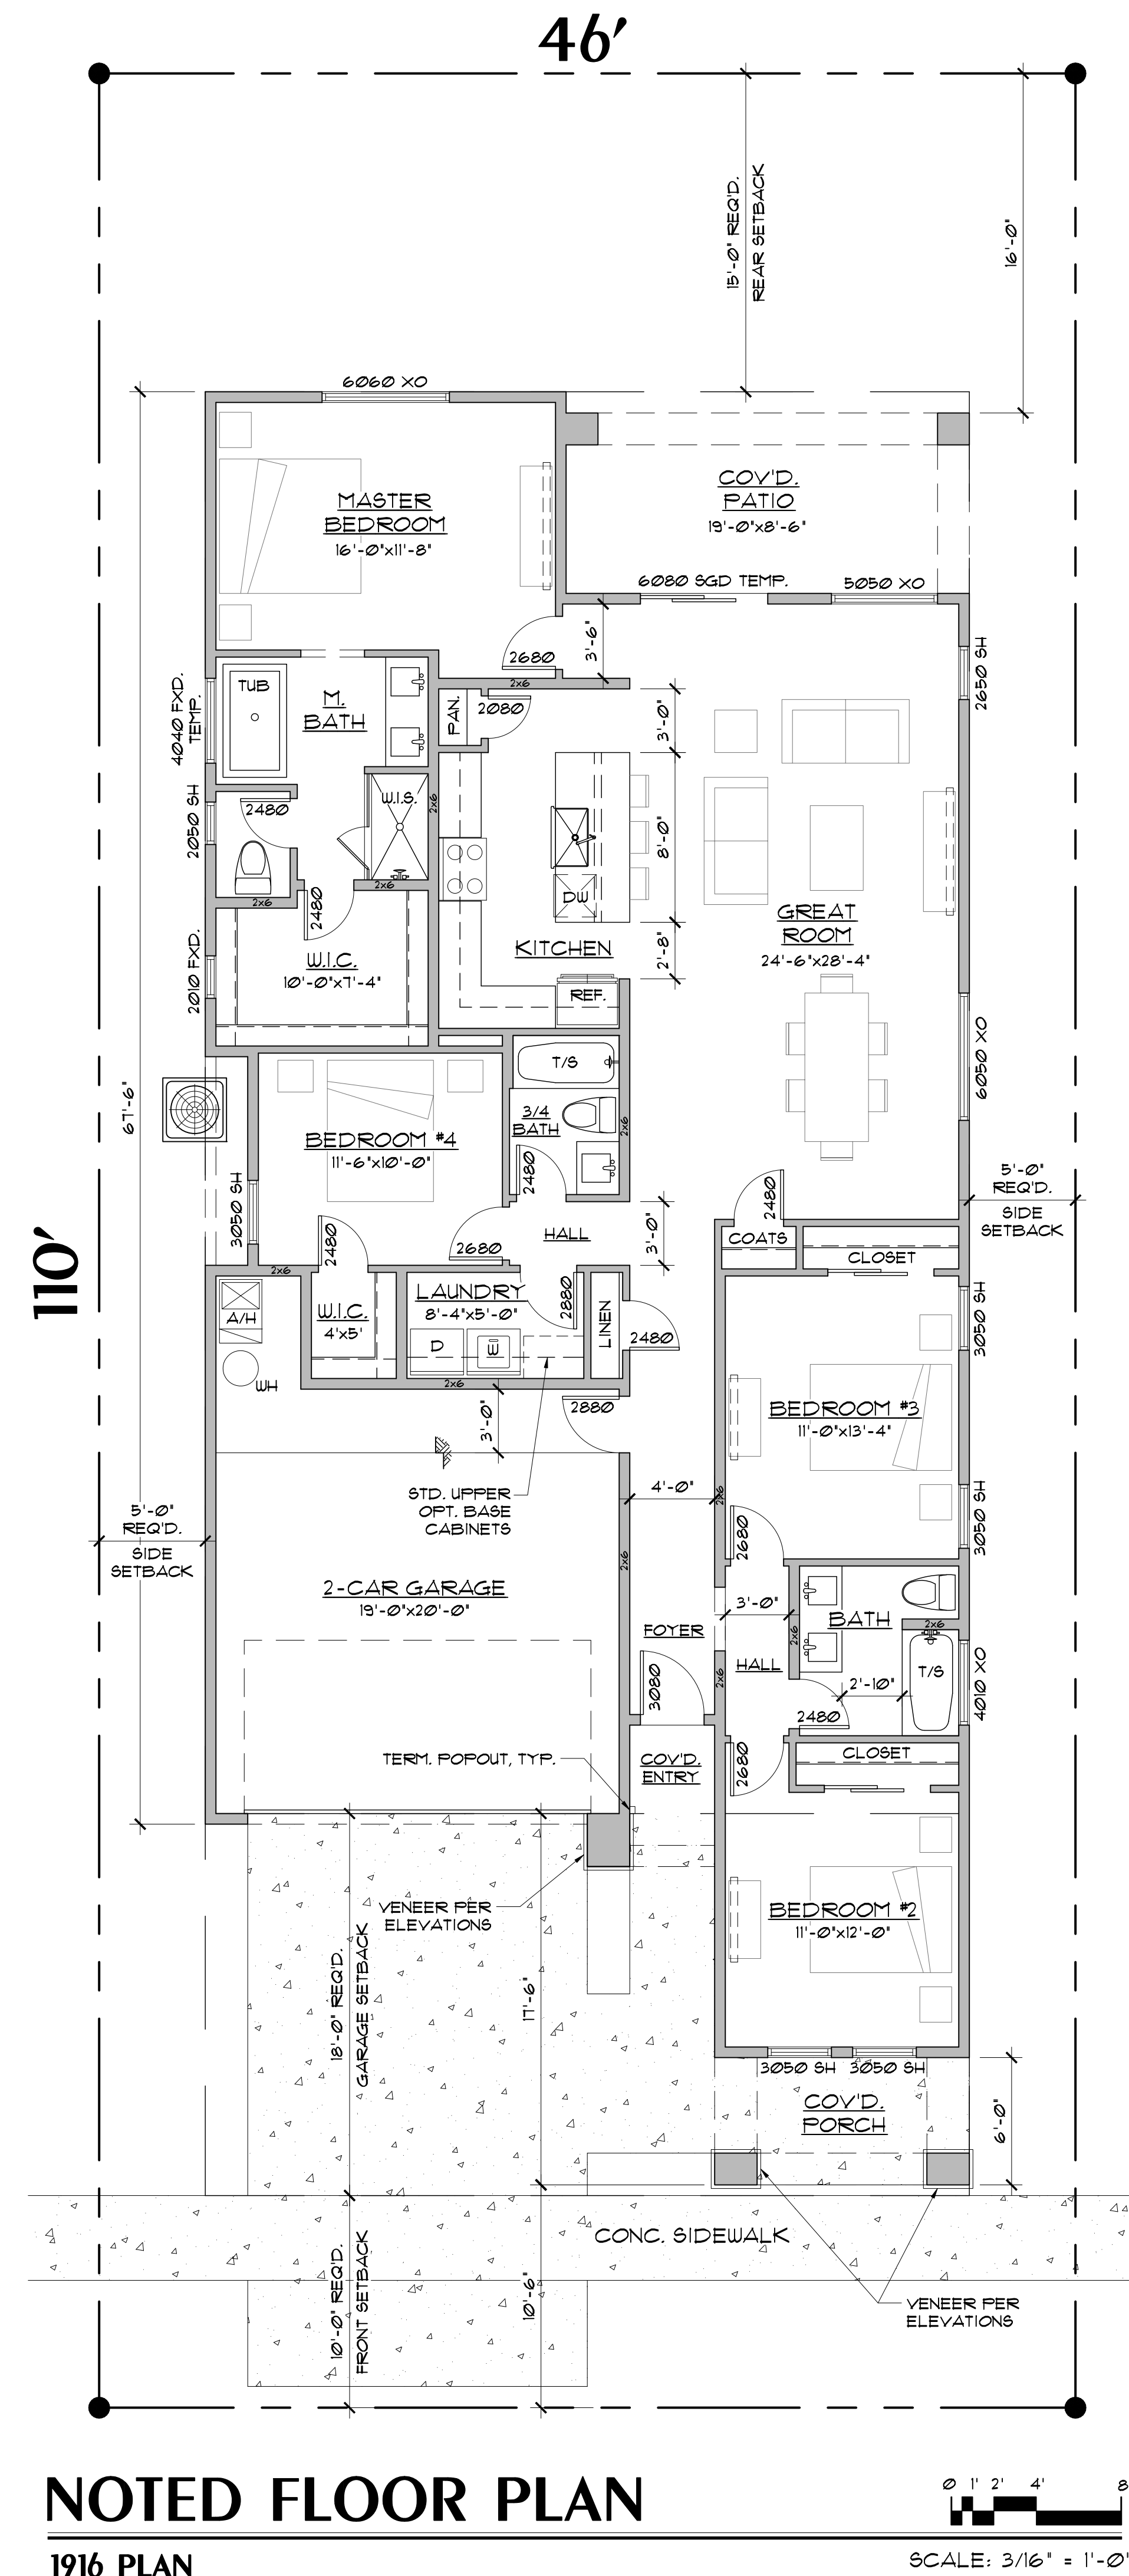


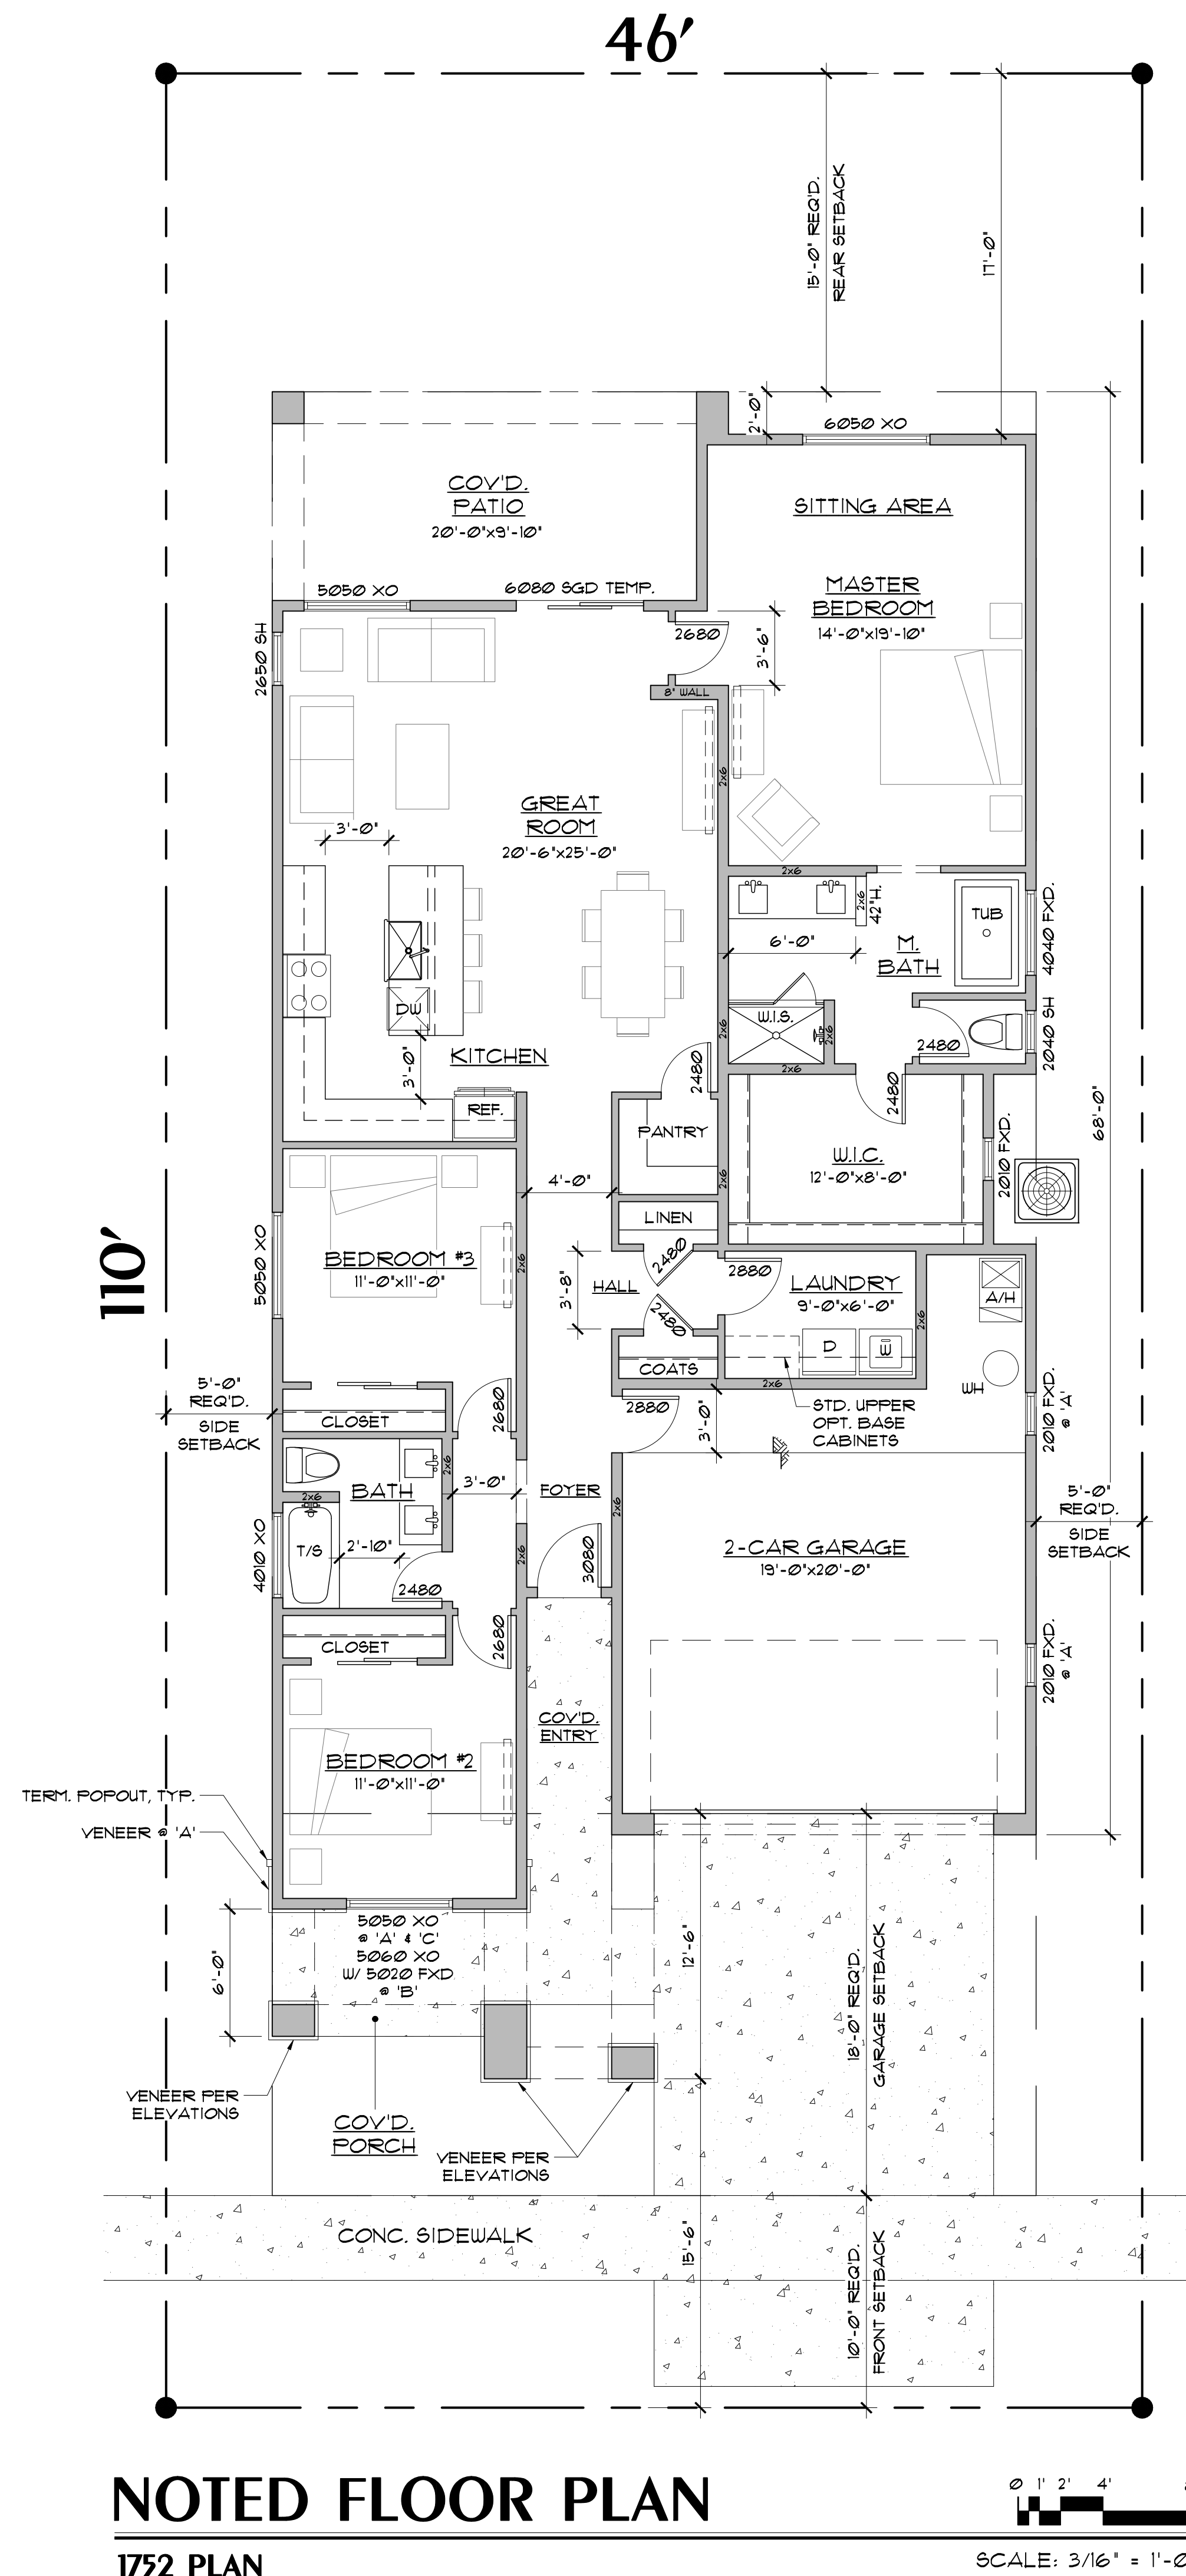


PRELIMINARY
NOT FOR
CONSTRUCTION
DATE: 09/06/23

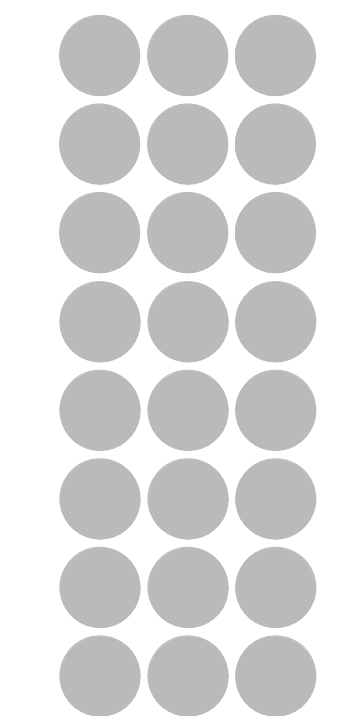

phoenix design group

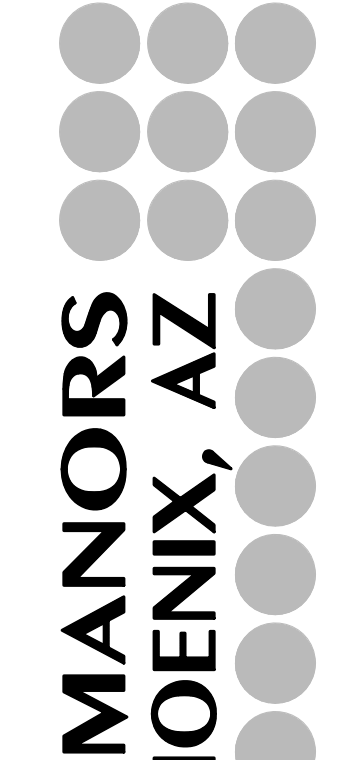


34TH STREET MANORS
34TH STREET, PHOENIX, AZ

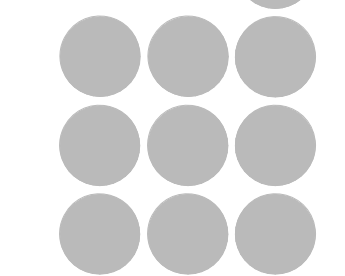

JOB NO.: PDG-1934
DATE: 09/06/23
REVISION:
DRAWN BY: HAC
CHECKED BY: DMA
SHEET NO.


A2.1

8222 s. 48th street suite 236 phoenix arizona 85044 480 451 9773

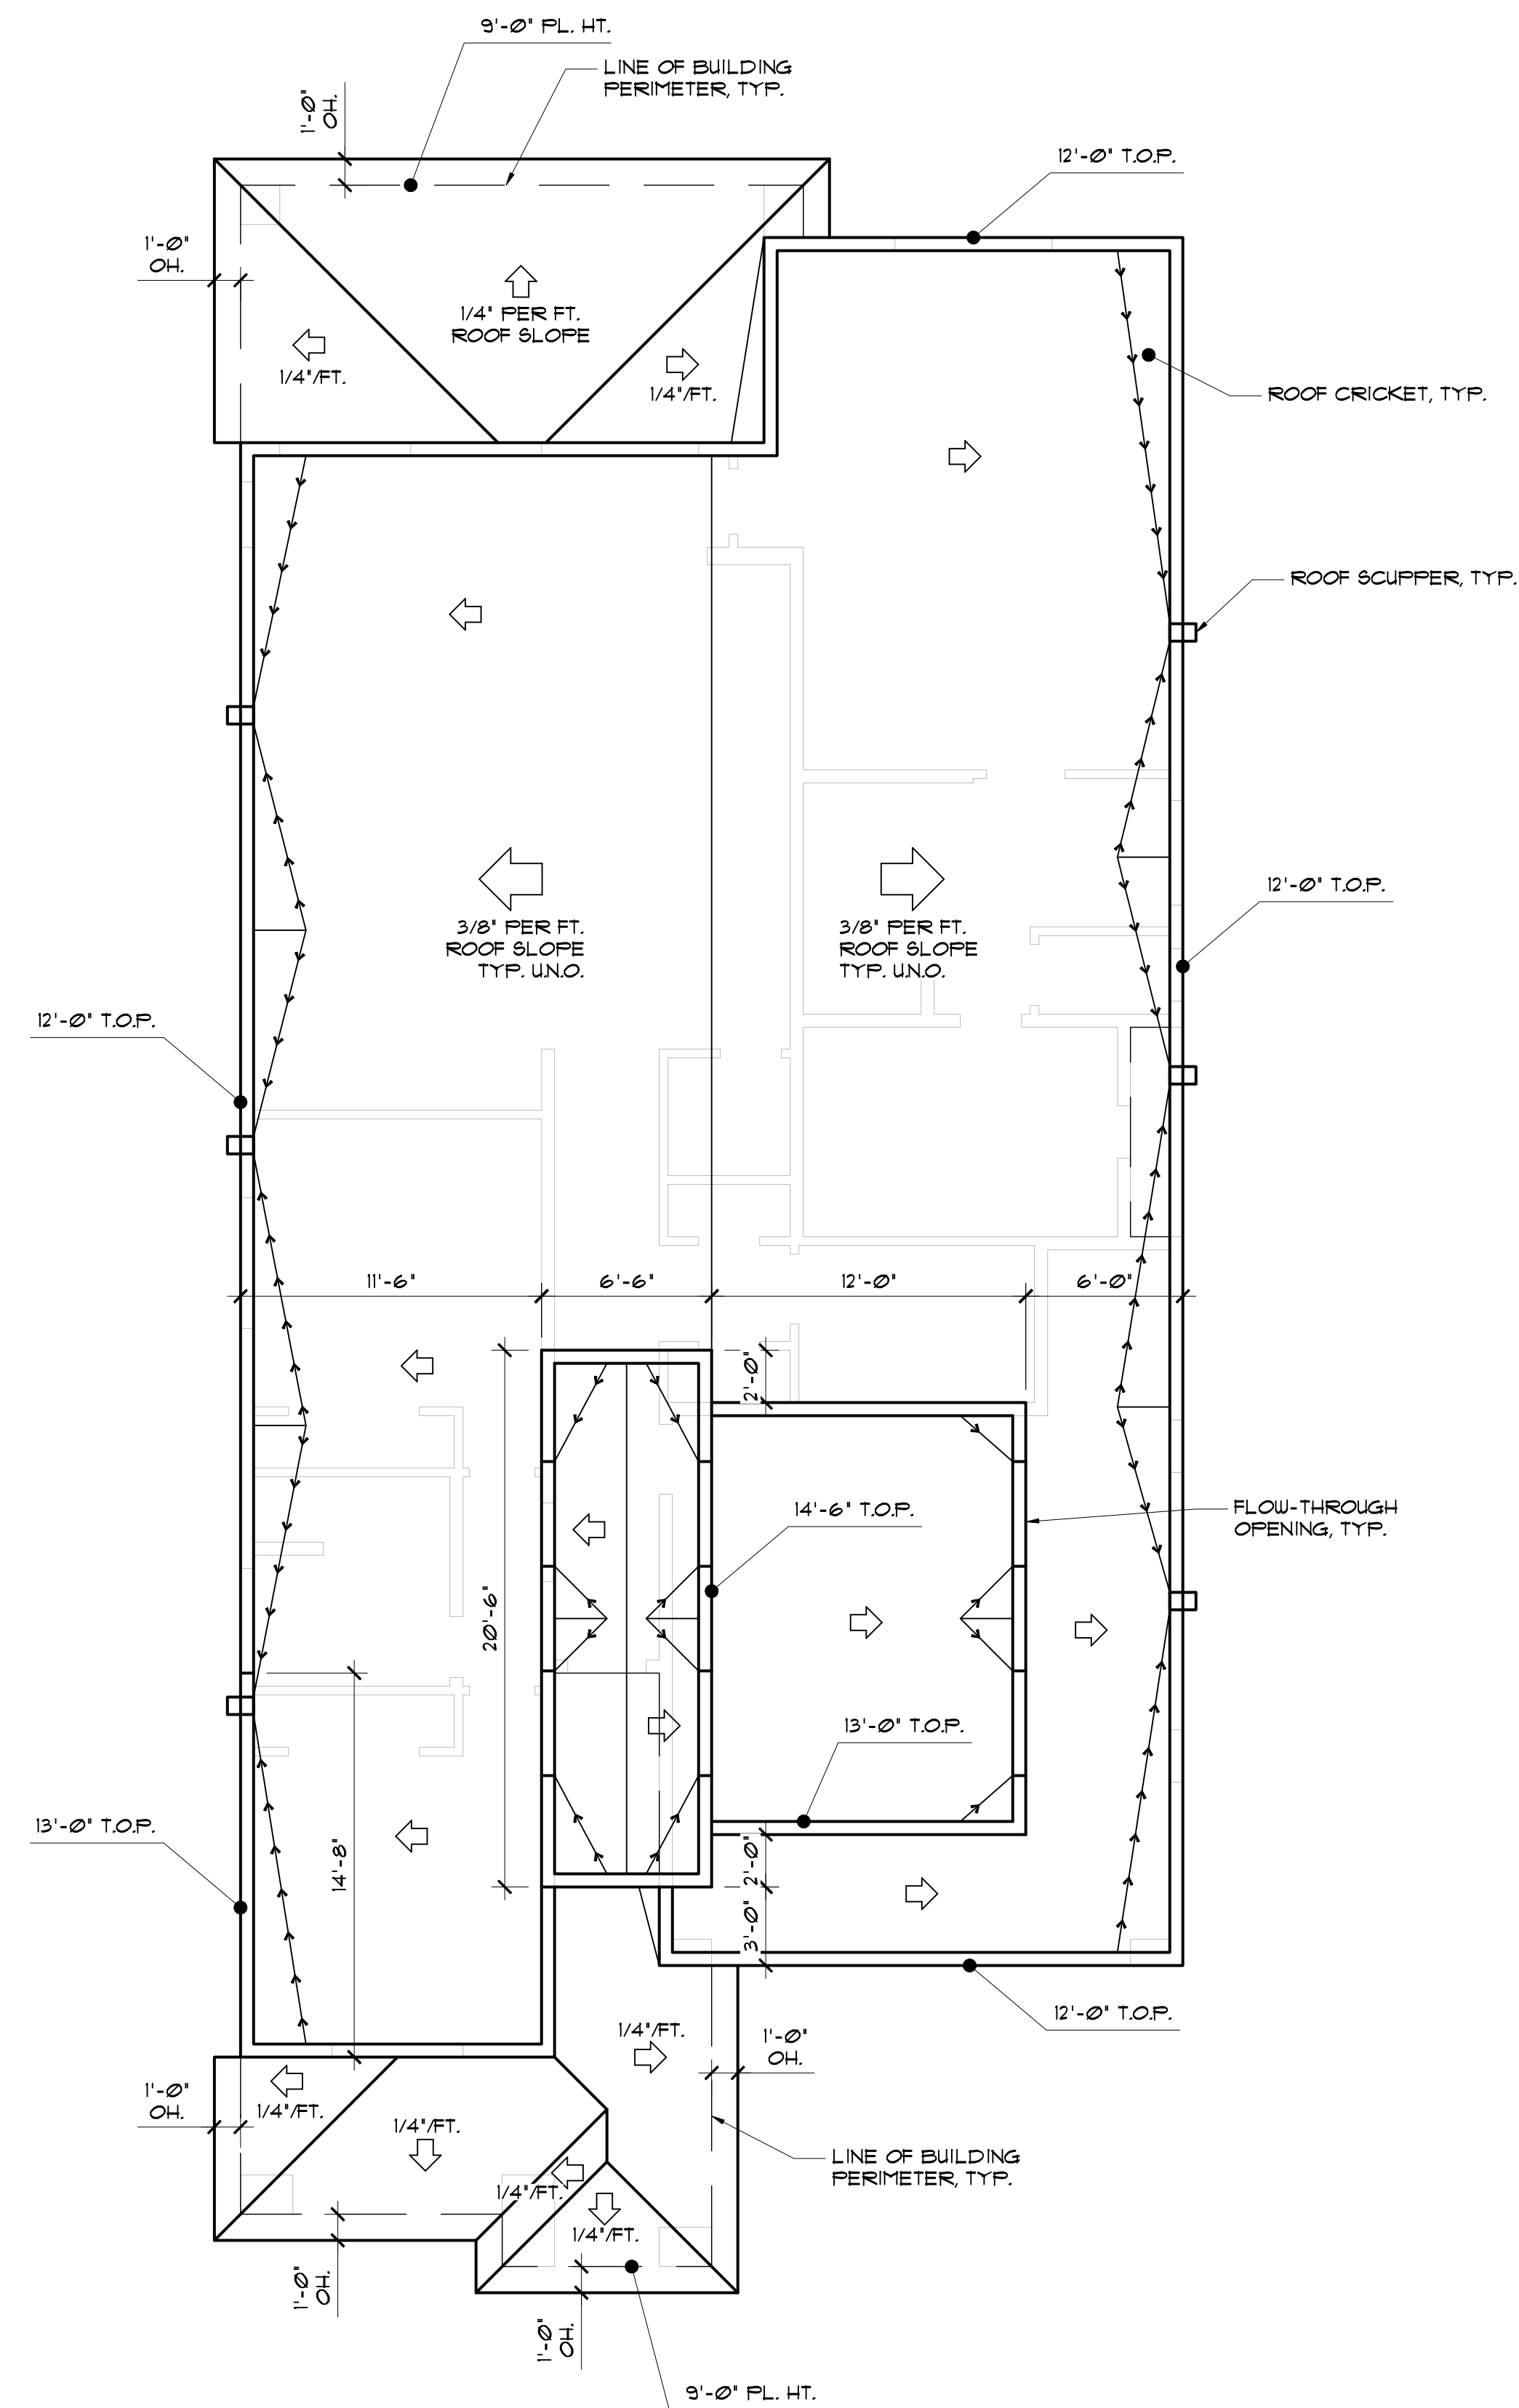


ROOF PLAN

1752 PLAN - 'A' ELEVATION

 


SCALE: 3/16" = 1'-0"

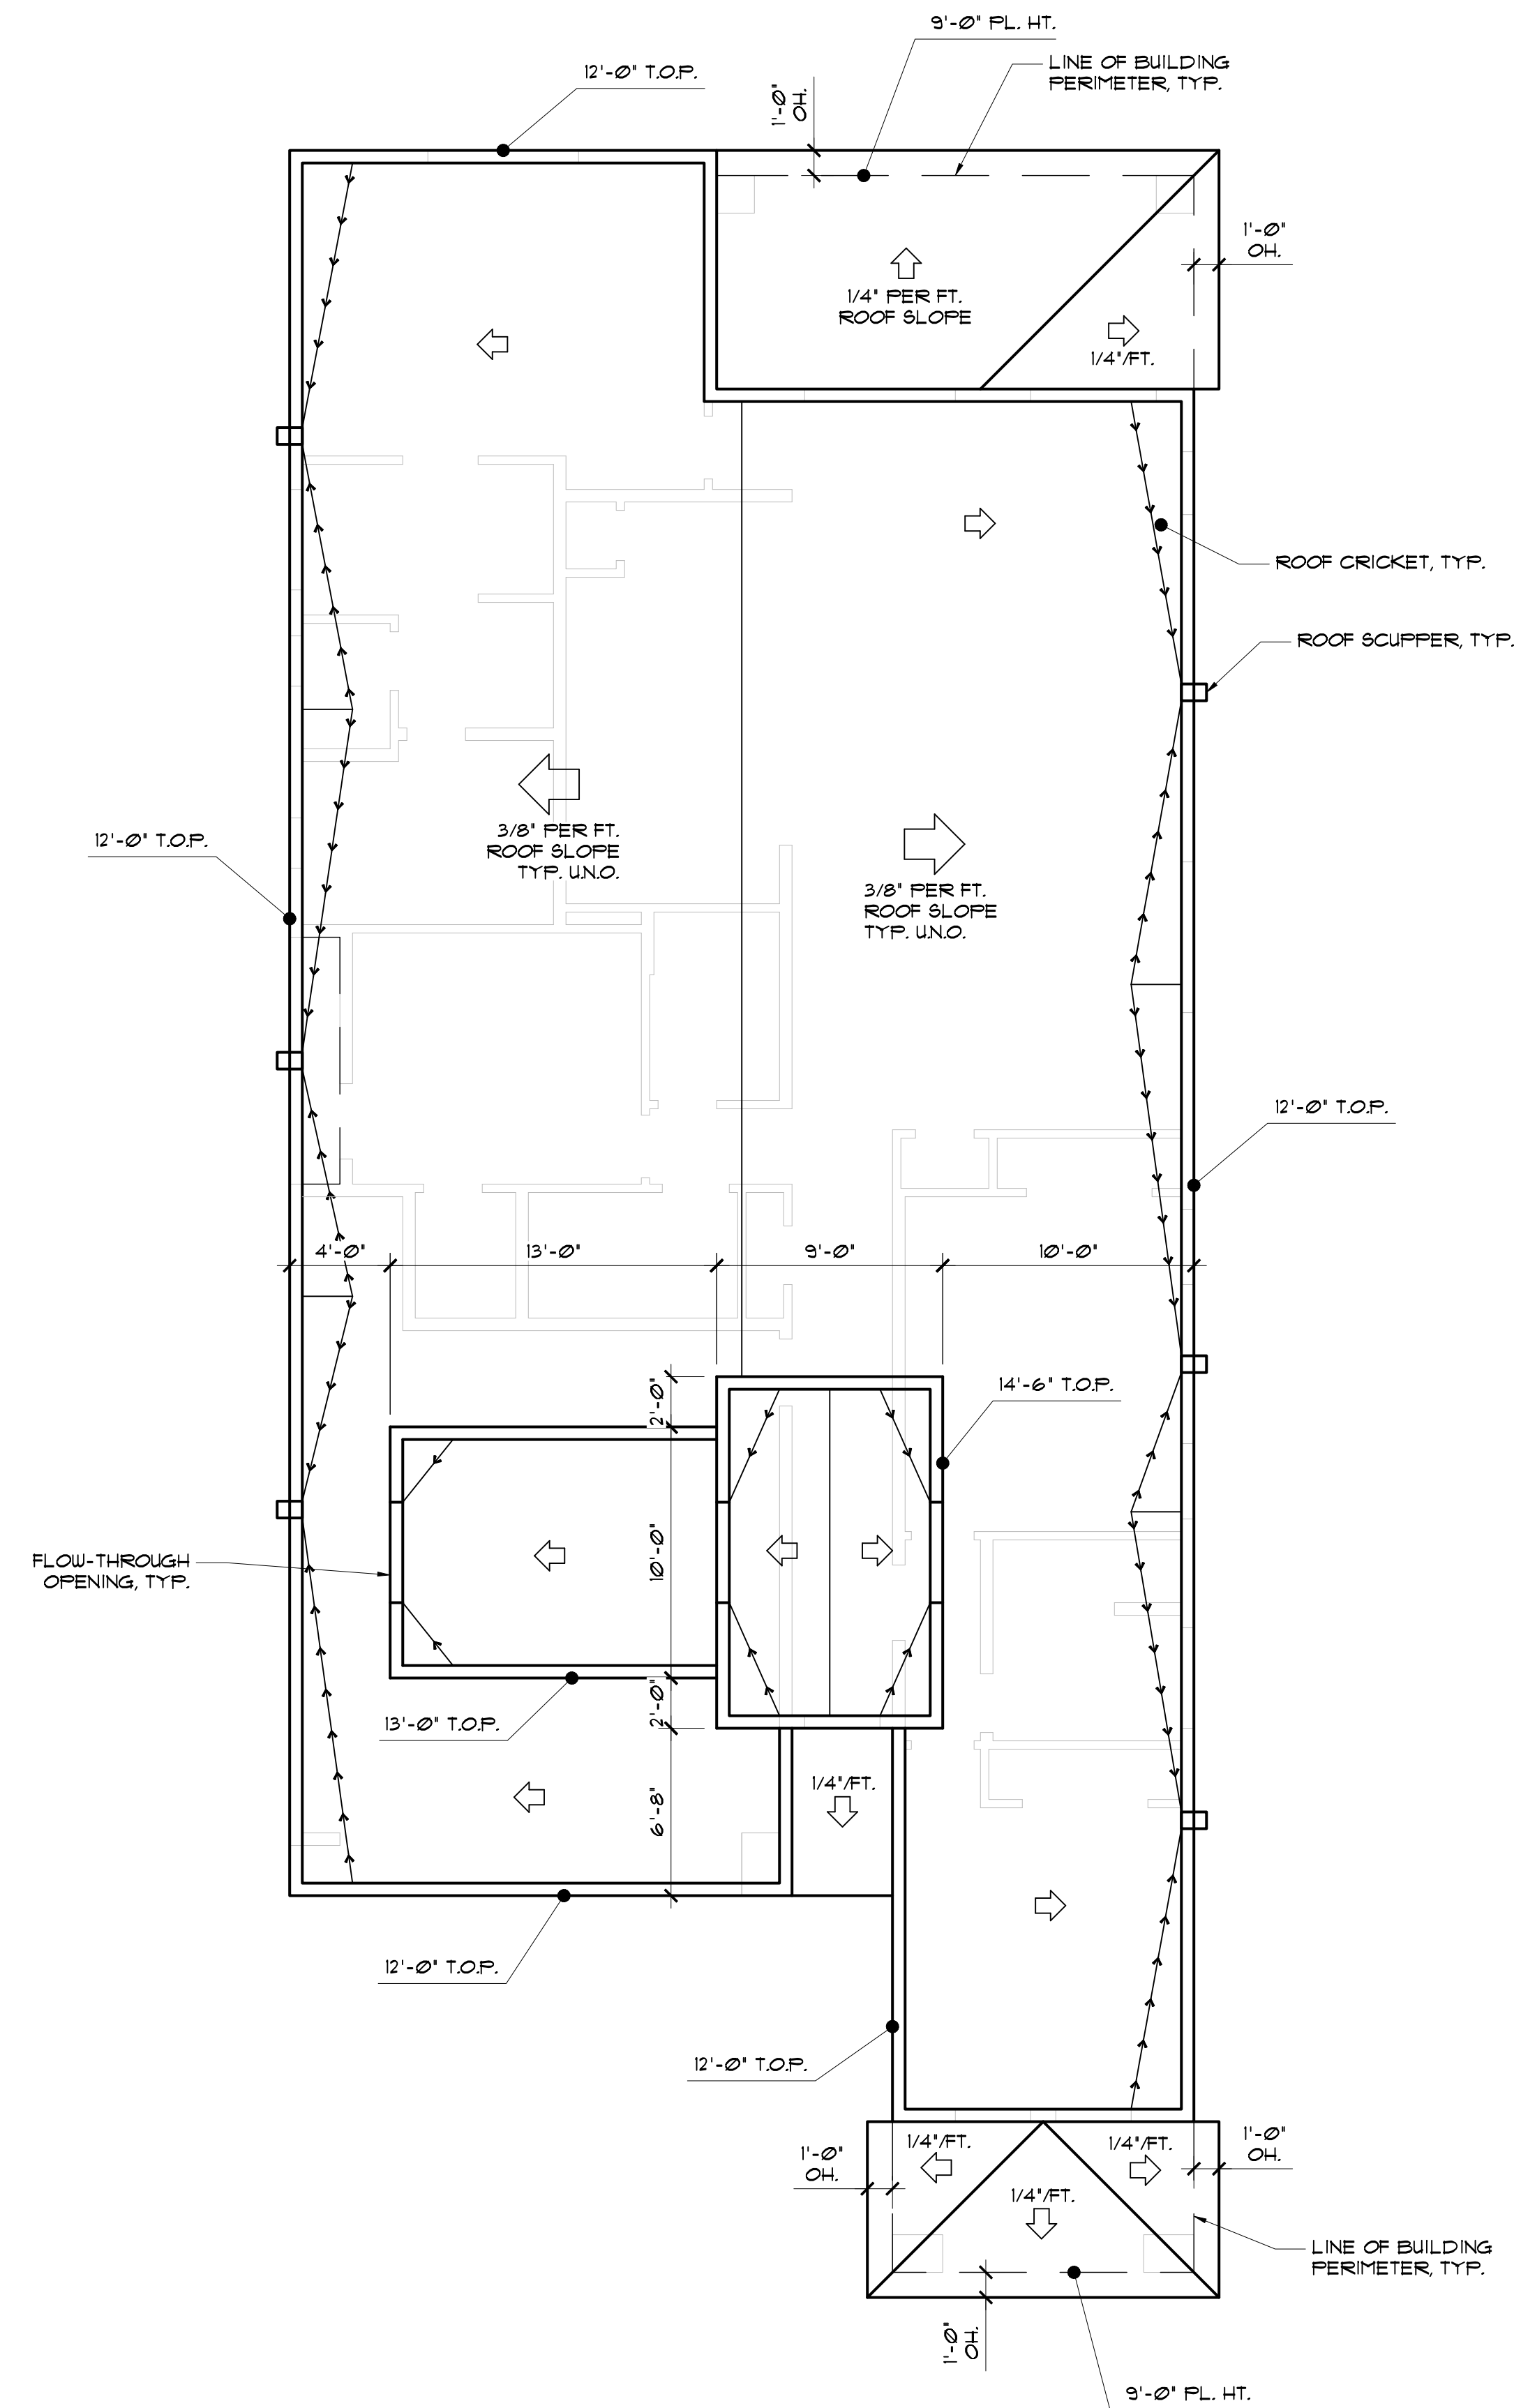

ROOF PLAN


1916 PLAN - 'A' ELEVATION

 

SCALE: 3/16" = 1'-0"


LEGEND:

PL. HT. = PLATE HEIGHT AFF.
T.O.P. = TOP OF PARAPET AFF.
T.O.R. = TOP OF ROOF AFF.

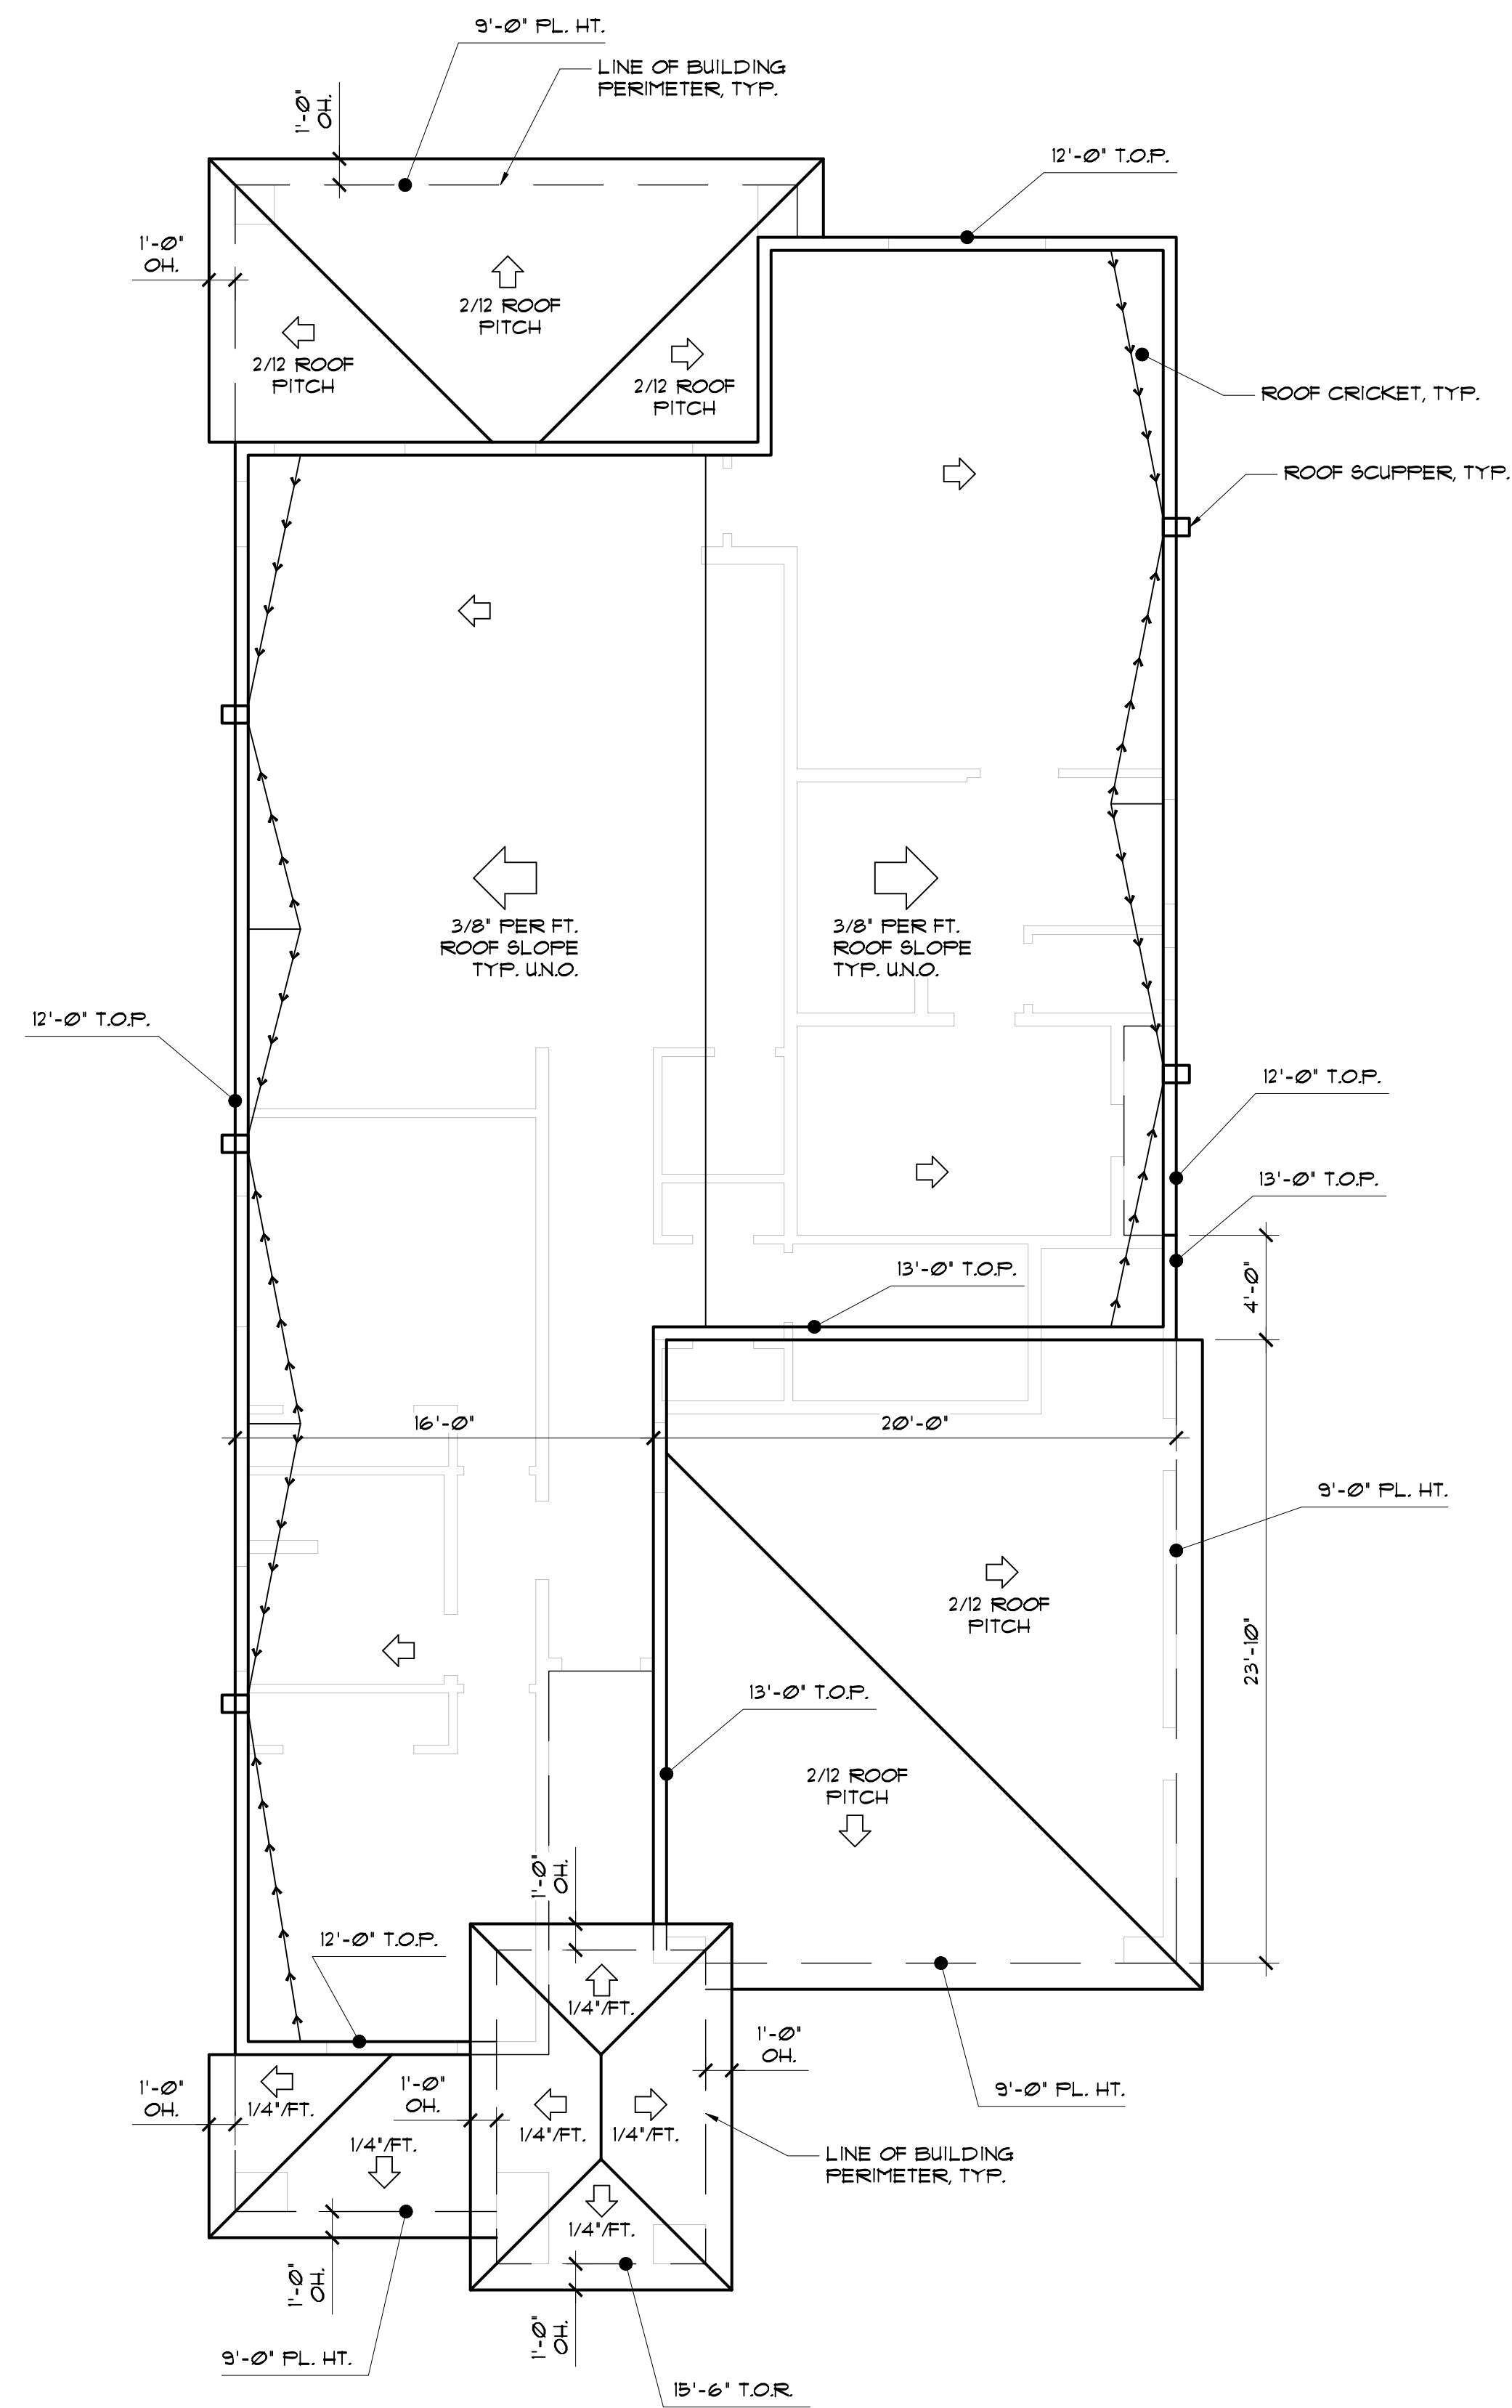


ROOF PLAN

1752 PLAN - 'B' ELEVATION

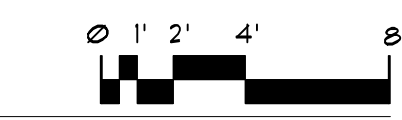


SCALE: 3/16" = 1'-0"

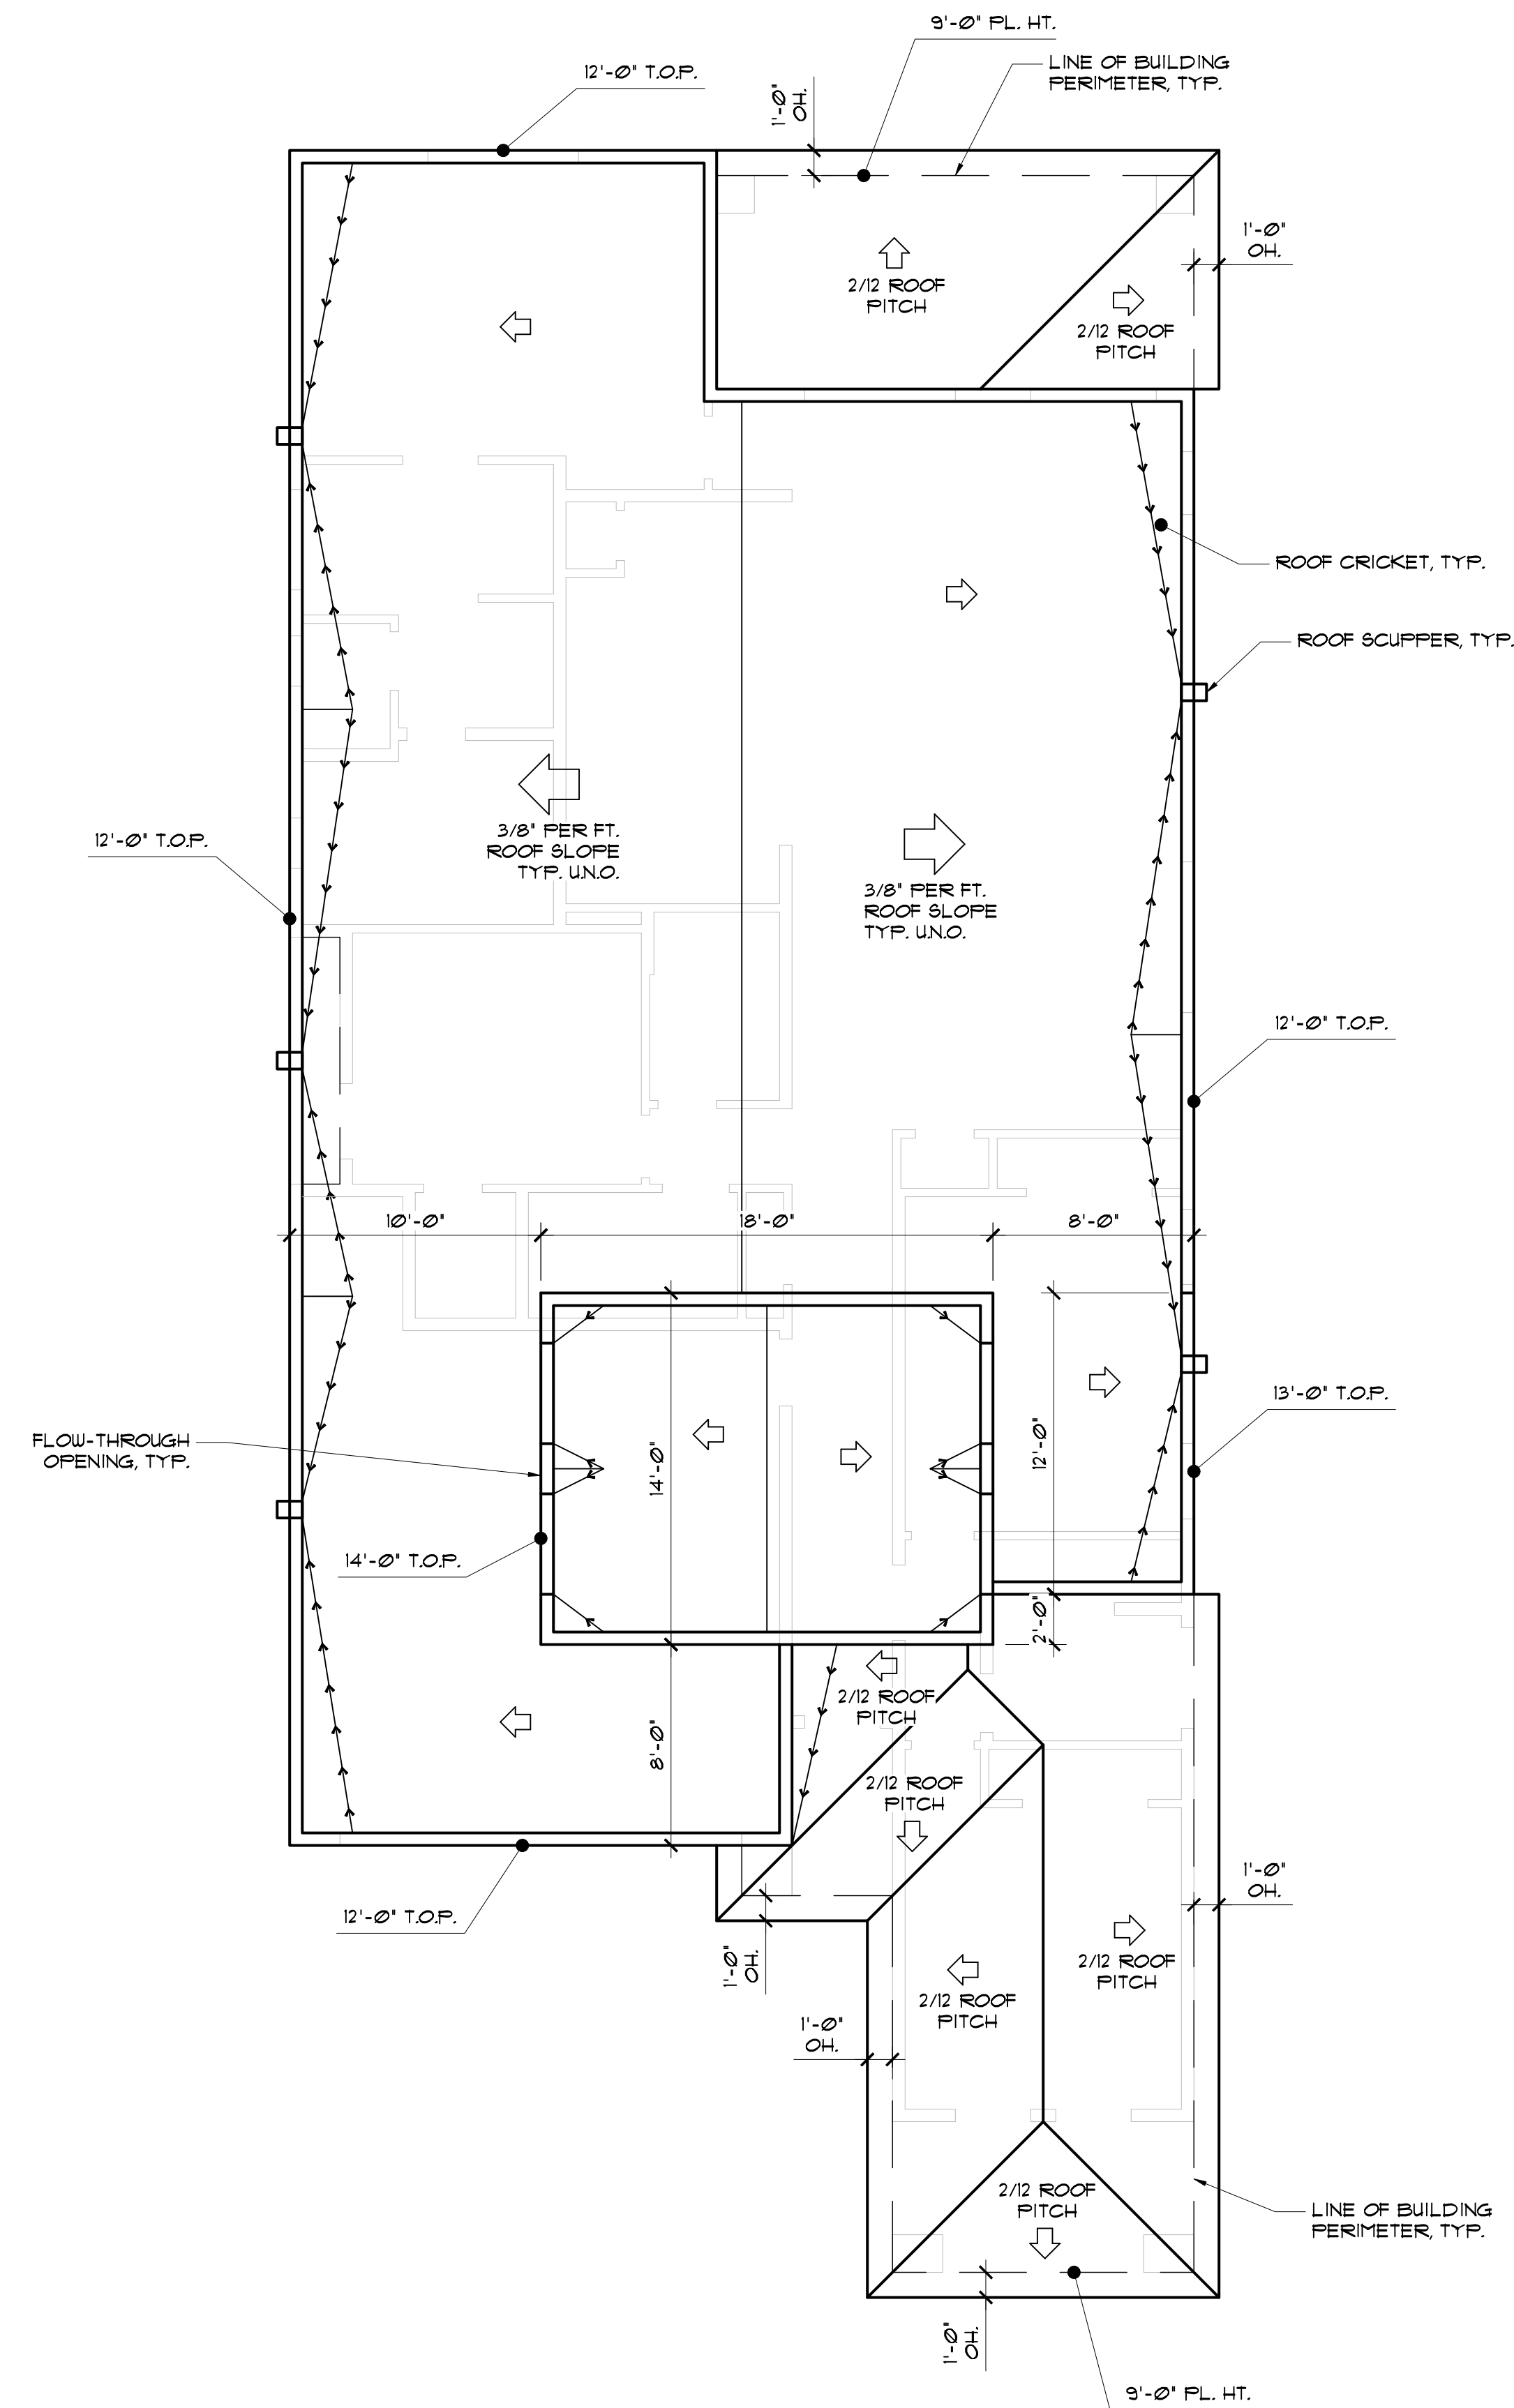

ROOF PLAN


1916 PLAN - 'B' ELEVATION

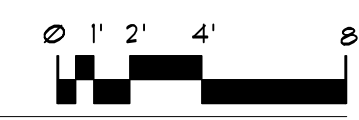

SCALE: 3/16" = 1'-0"


LEGEND:

PL. HT. = PLATE HEIGHT AFF.
T.O.P. = TOP OF PARAPET AFF.
T.O.R. = TOP OF ROOF AFF.

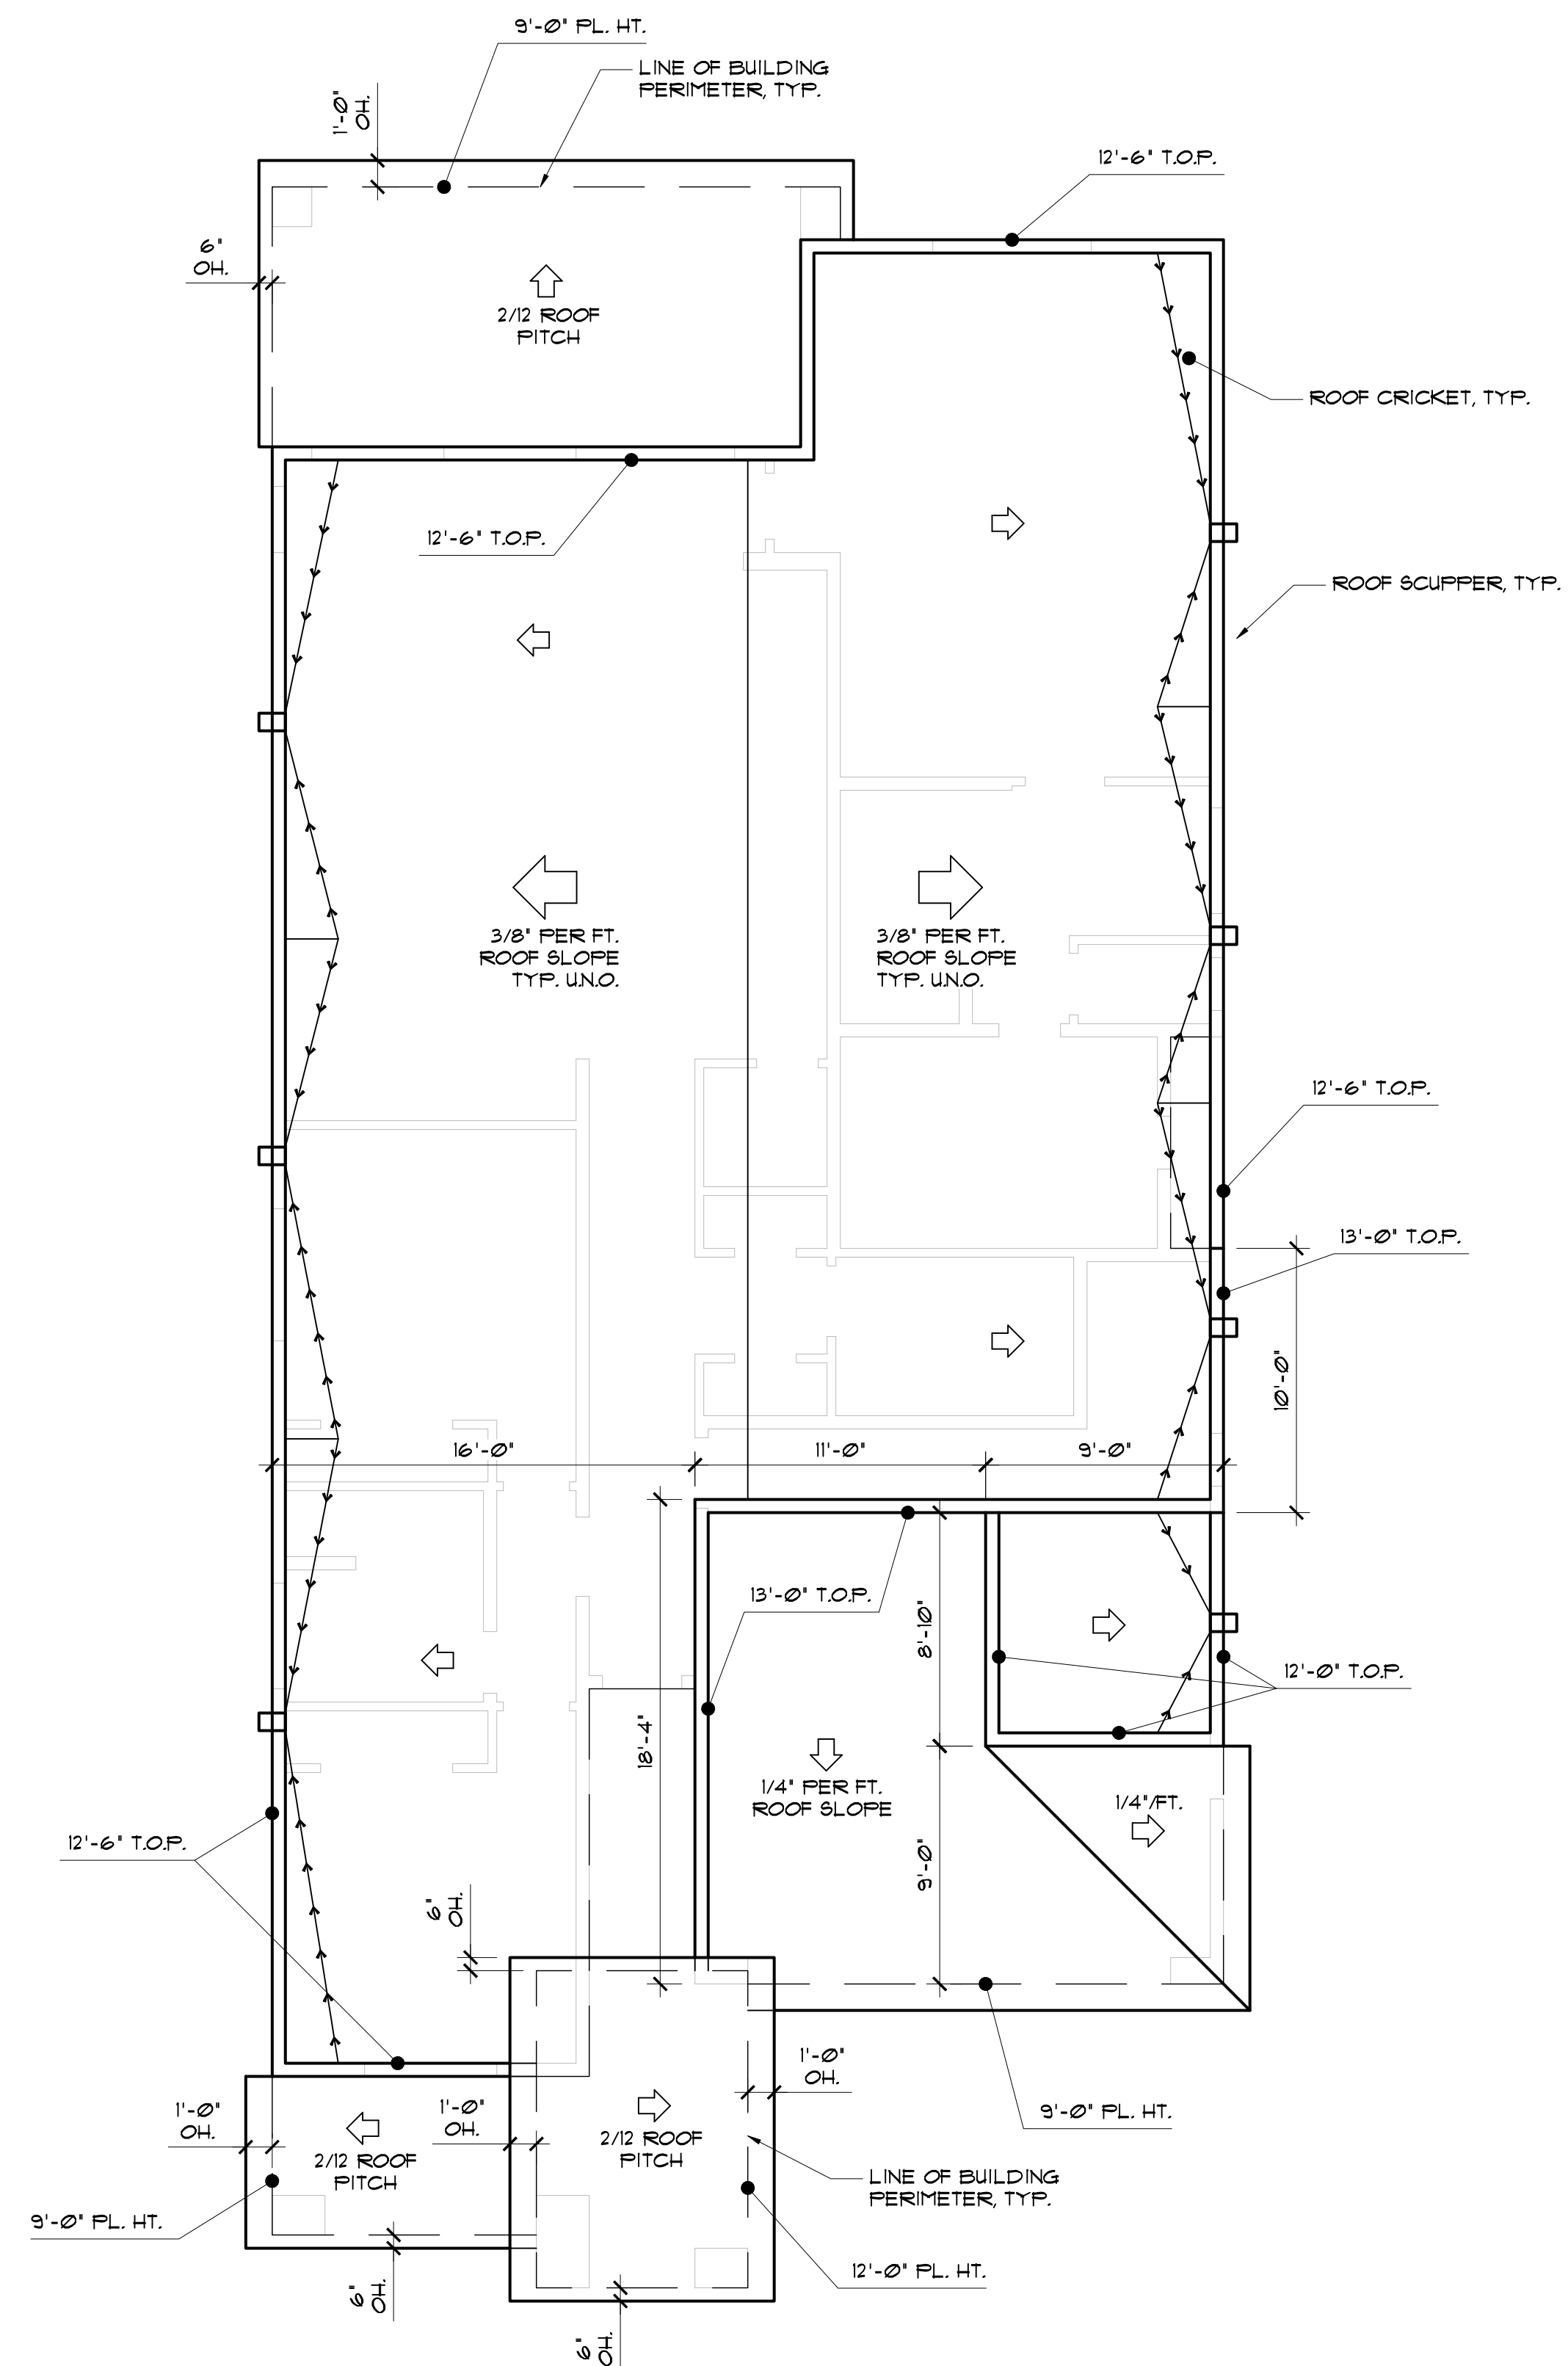

ROOF PLAN

1752 PLAN - 'C' ELEVATION

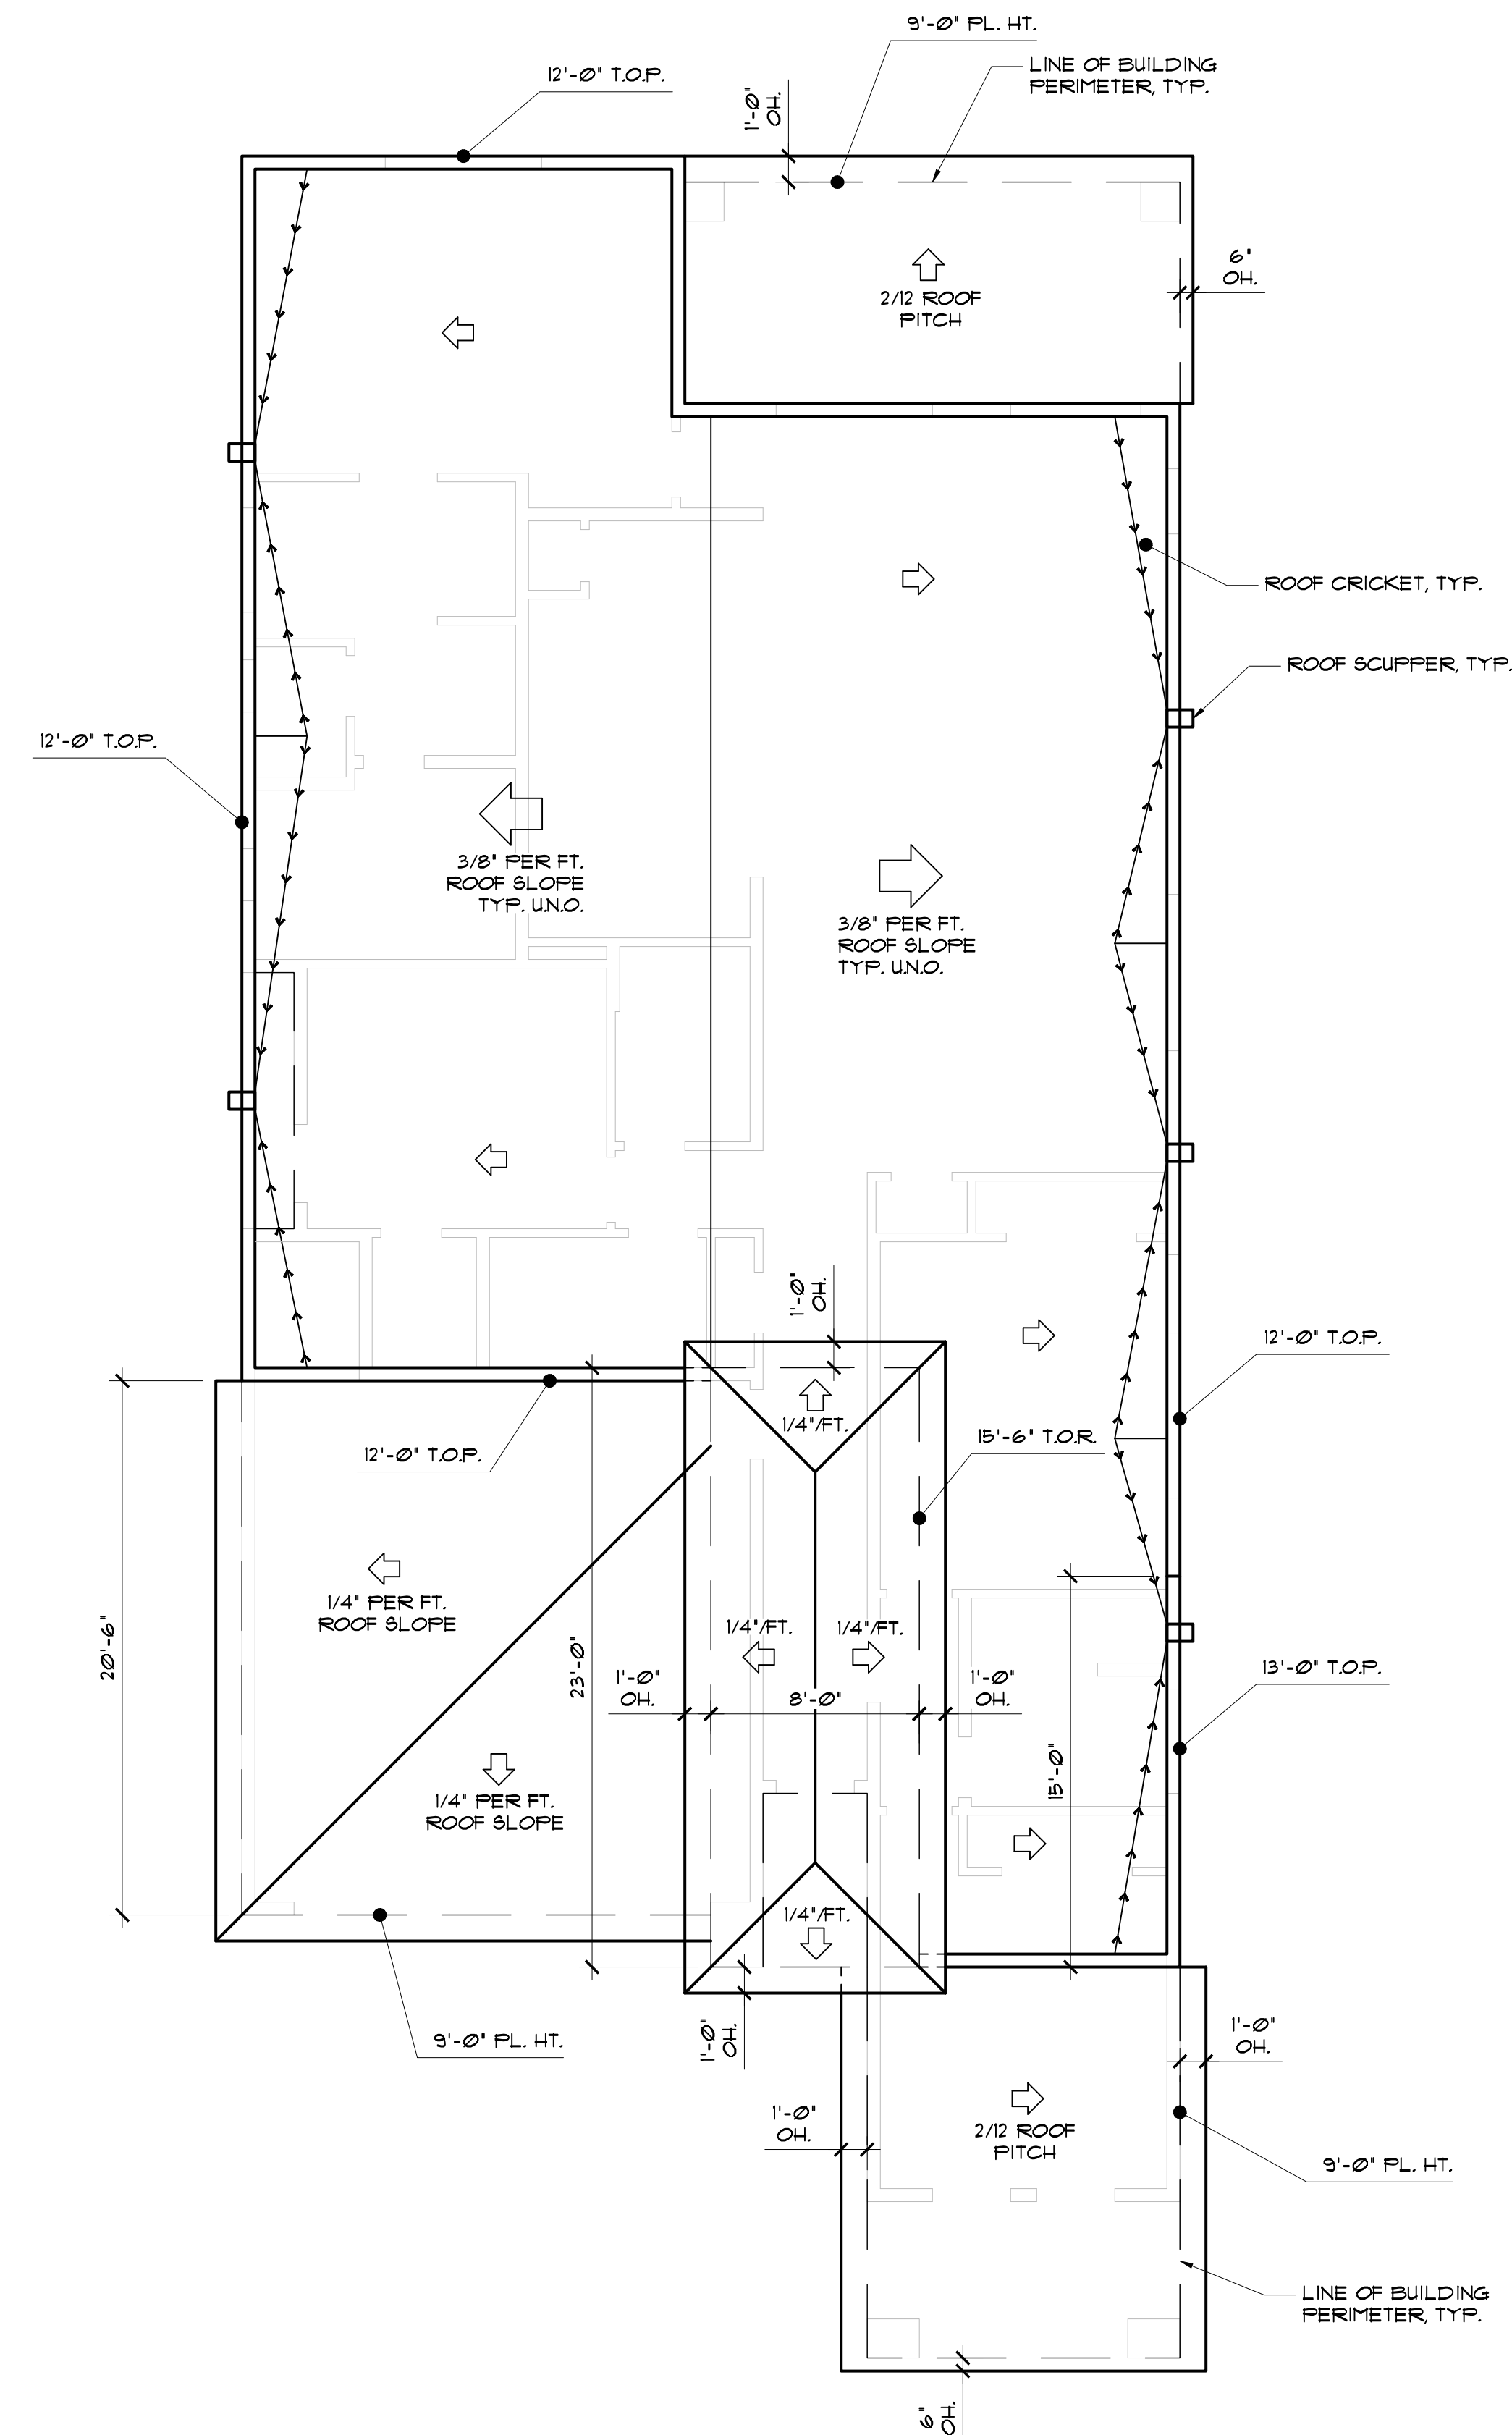


ROOF PLAN

1916 PLAN - 'C' ELEVATION






FRONT ELEV.

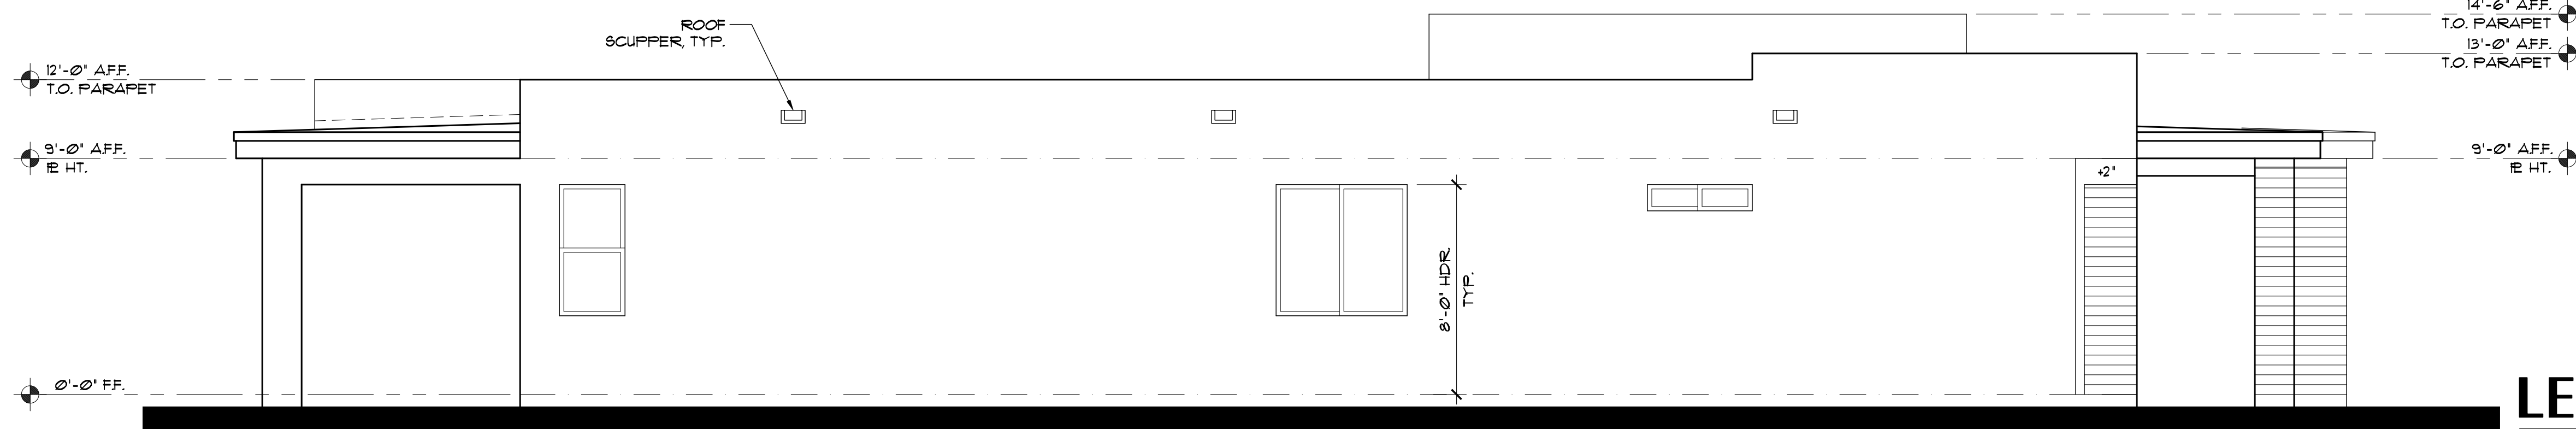

LEFT ELEV.

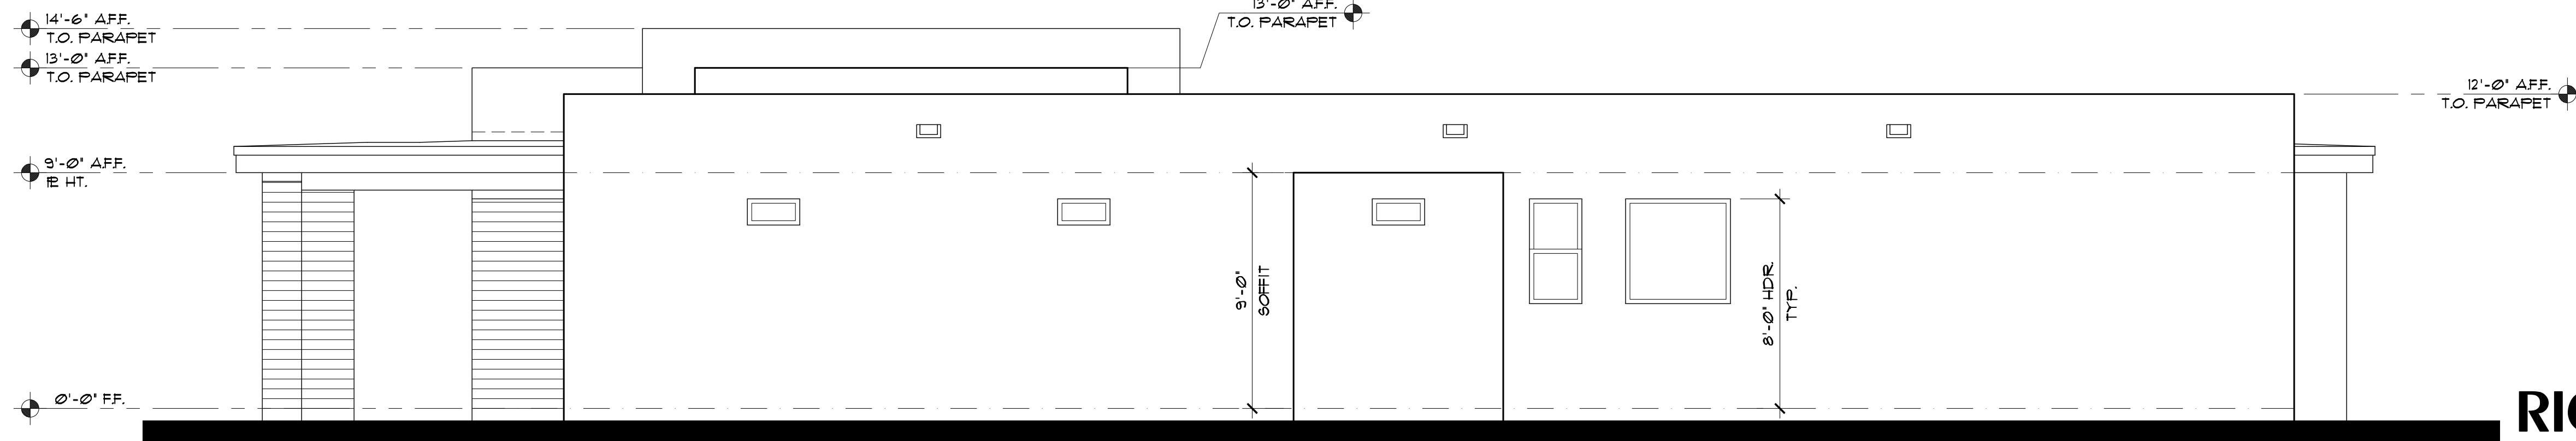

RIGHT ELEV.



REAR ELEV.

'A' EXTERIOR COLORS & MATERIALS

- A
- B
- C
- D
- E
- F
- G
- H
- J
- K
- L
- M
- N


PRELIMINARY
NOT FOR
CONSTRUCTION
DATE: 09/06/23

34TH STREET MANORS
34TH STREET, PHOENIX, AZ


JOHN PHOENIX DESIGN GROUP

JOB NO.: PDG-1934
DATE: 09/06/23
REVISION:
DRAWN BY: HAC
CHECKED BY: DMA
SHEET NO.


EXTERIOR ELEVATIONS
1752 PLAN 'A' ELEV.

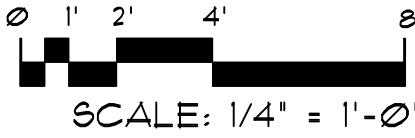


A3.1

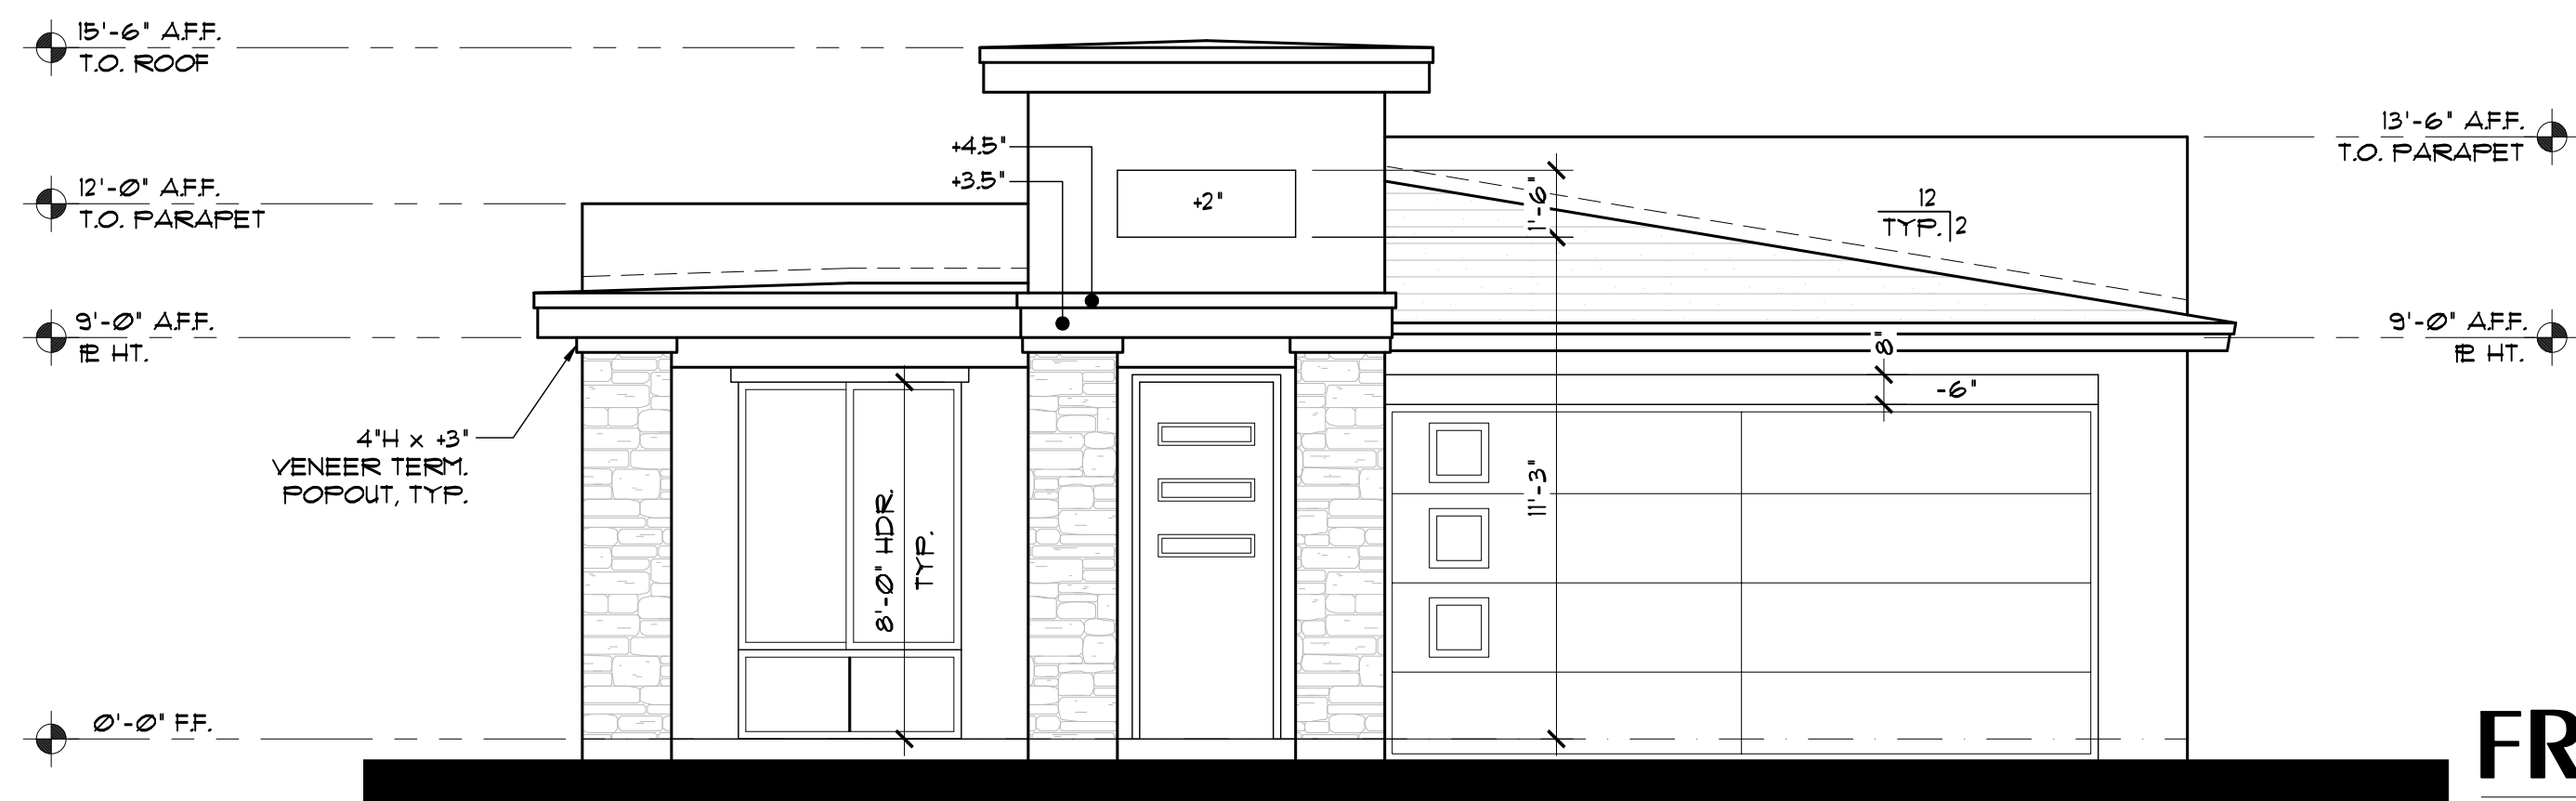

FRONT ELEV.

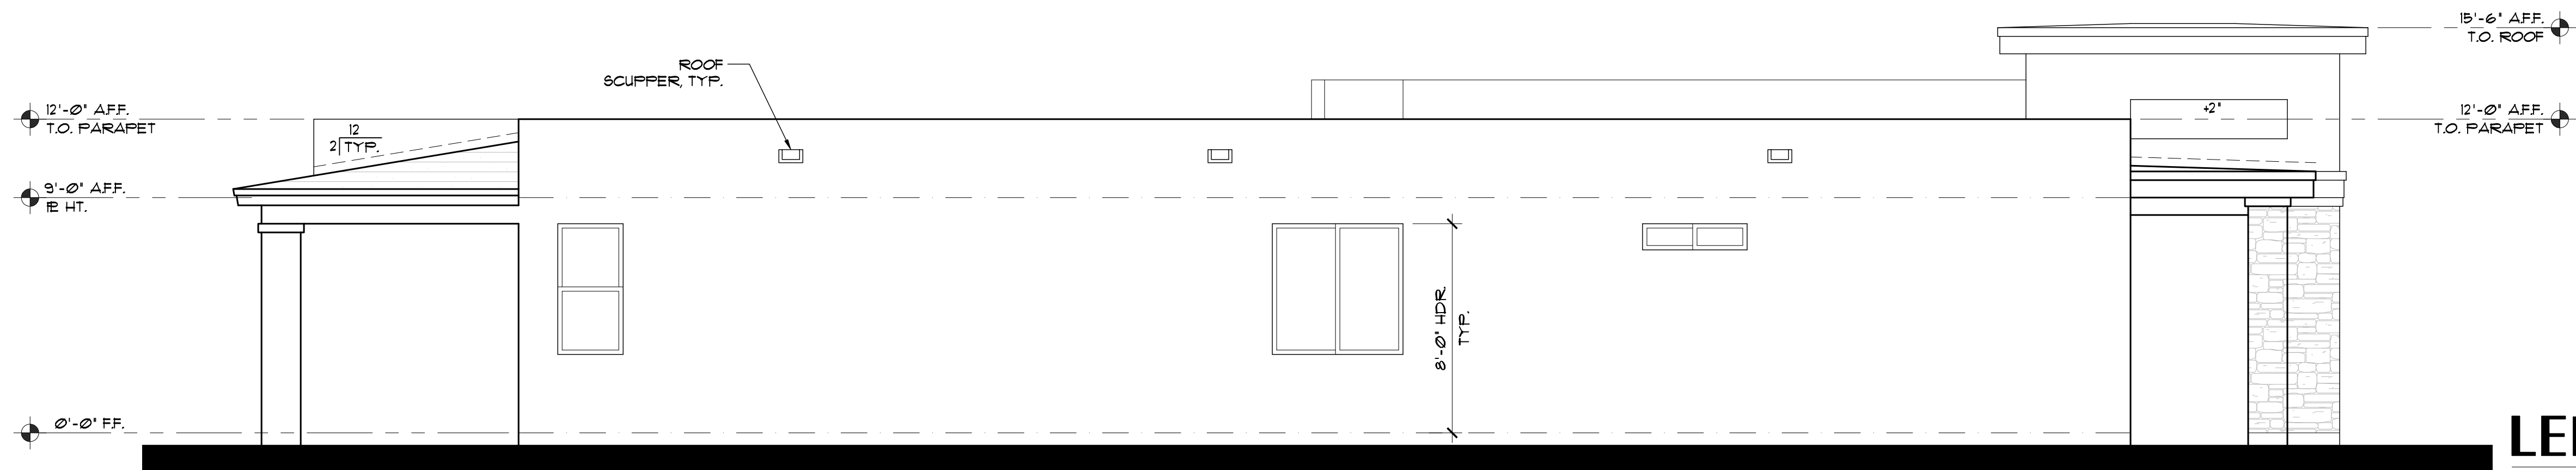

LEFT ELEV.

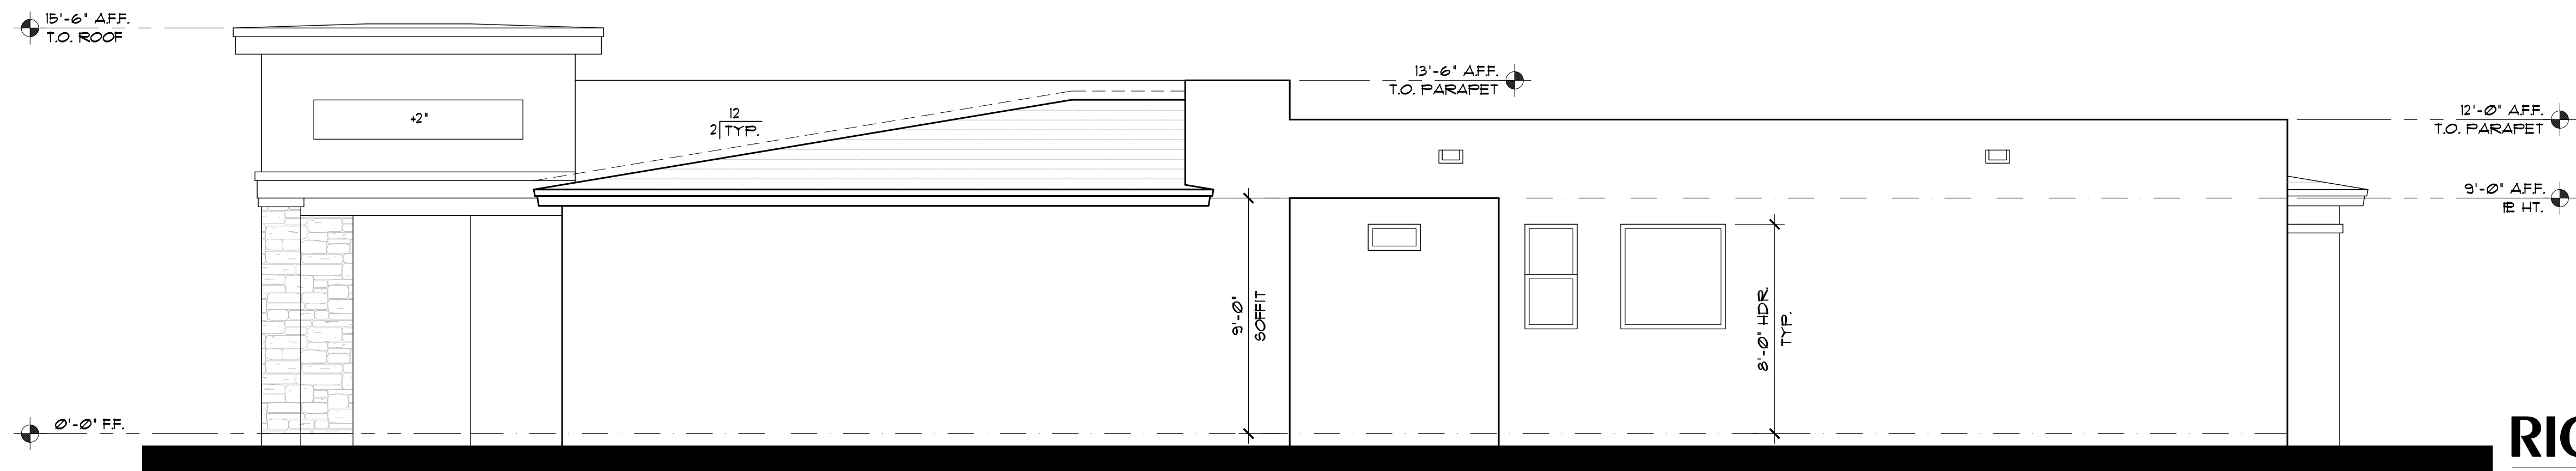

RIGHT ELEV.



REAR ELEV.

'B' EXTERIOR COLORS & MATERIALS

- A
- B
- C
- D
- E
- F
- G
- H
- J
- K
- L
- M
- N

PRELIMINARY
NOT FOR
CONSTRUCTION
DATE: 09/06/23

phoenix design group


34TH STREET MANORS
34TH STREET, PHOENIX, AZ

JOB NO.: PDG-1934
DATE: 09/06/23
REVISION:
DRAWN BY: HAC
CHECKED BY: DMA
SHEET NO.


**EXTERIOR ELEVATIONS
1752 PLAN 'B' ELEV.**

0 1' 2' 4' 8'
SCALE: 1/4" = 1'-0"


A3.2

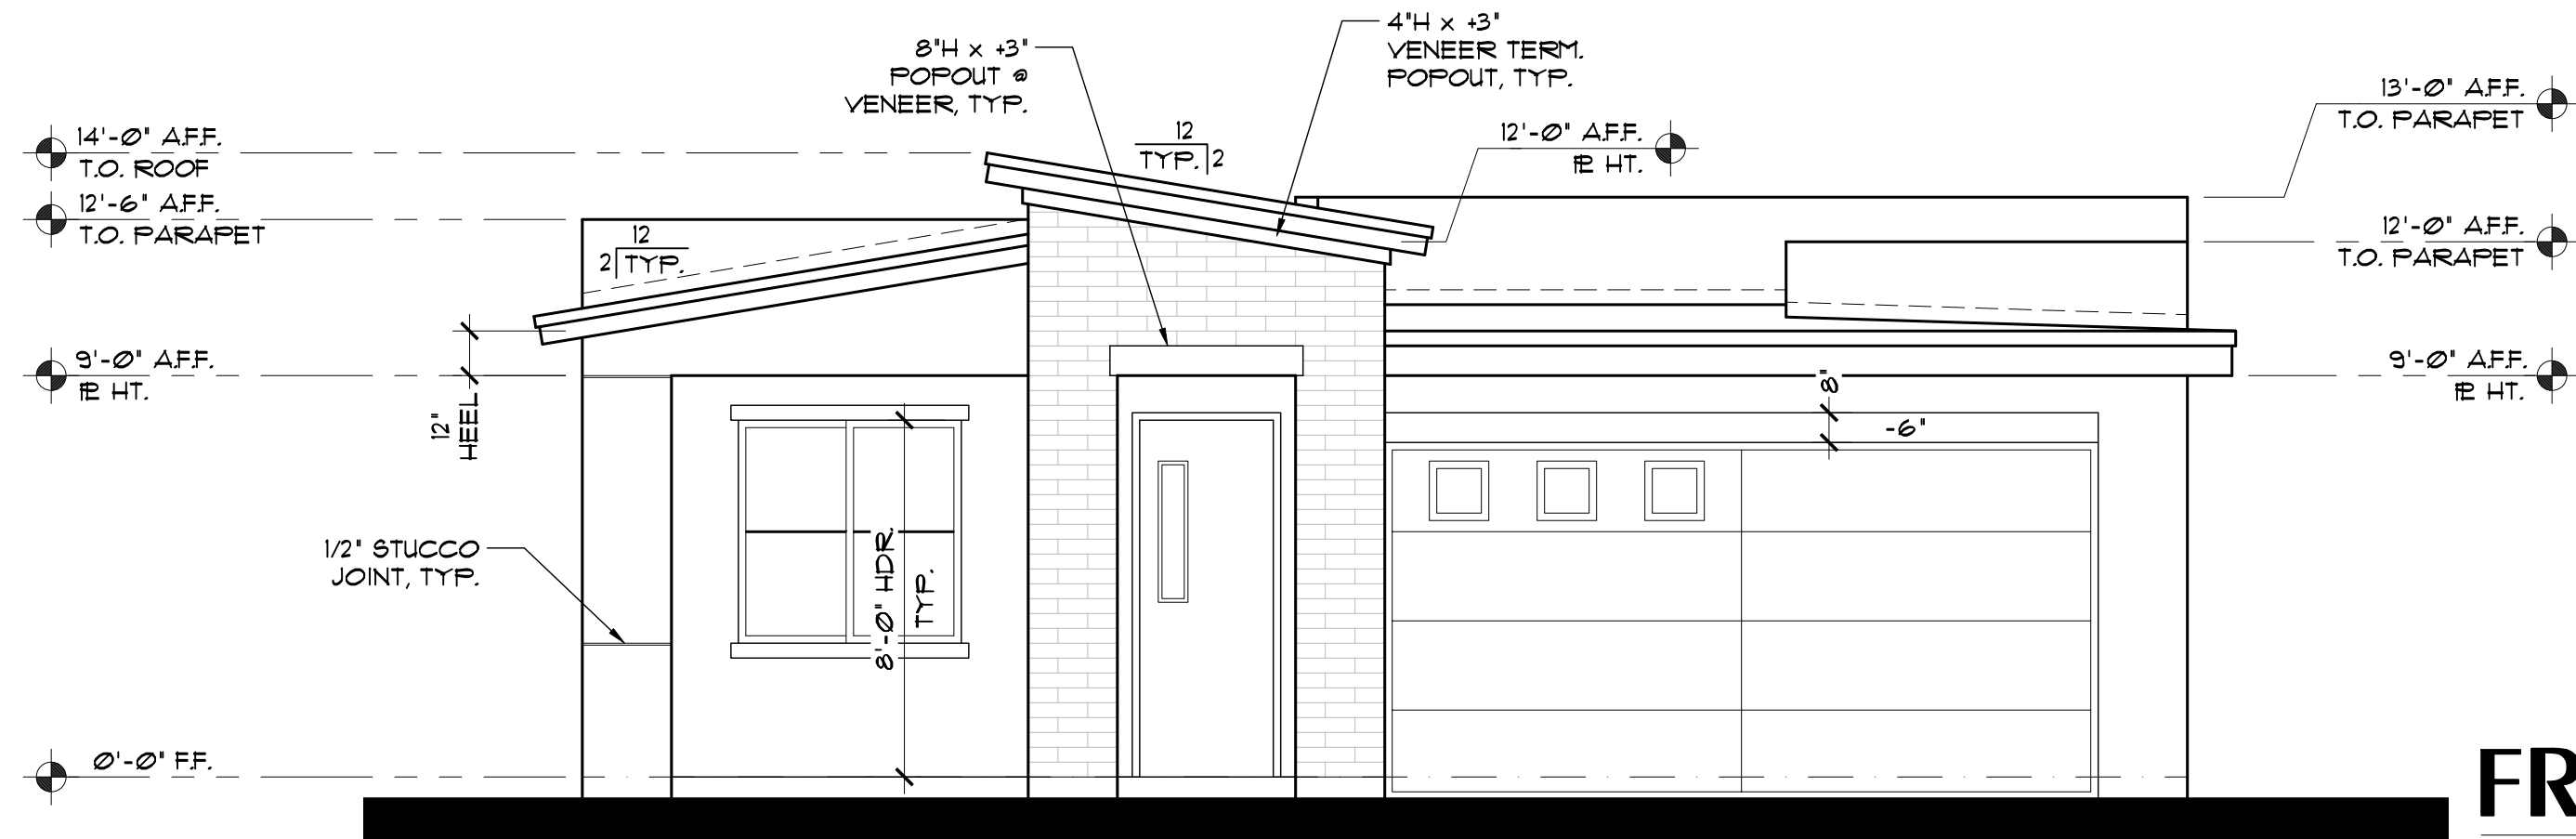


FRONT ELEV.

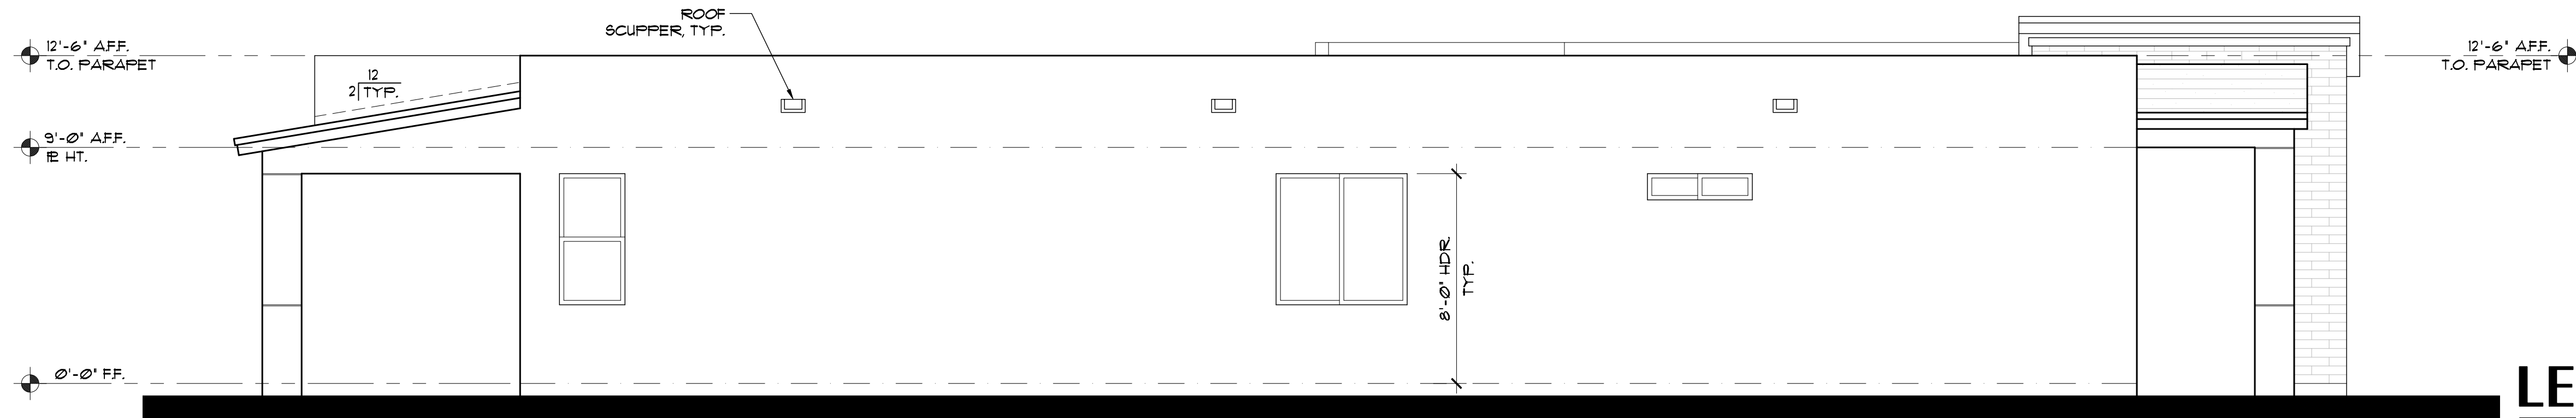

LEFT ELEV.

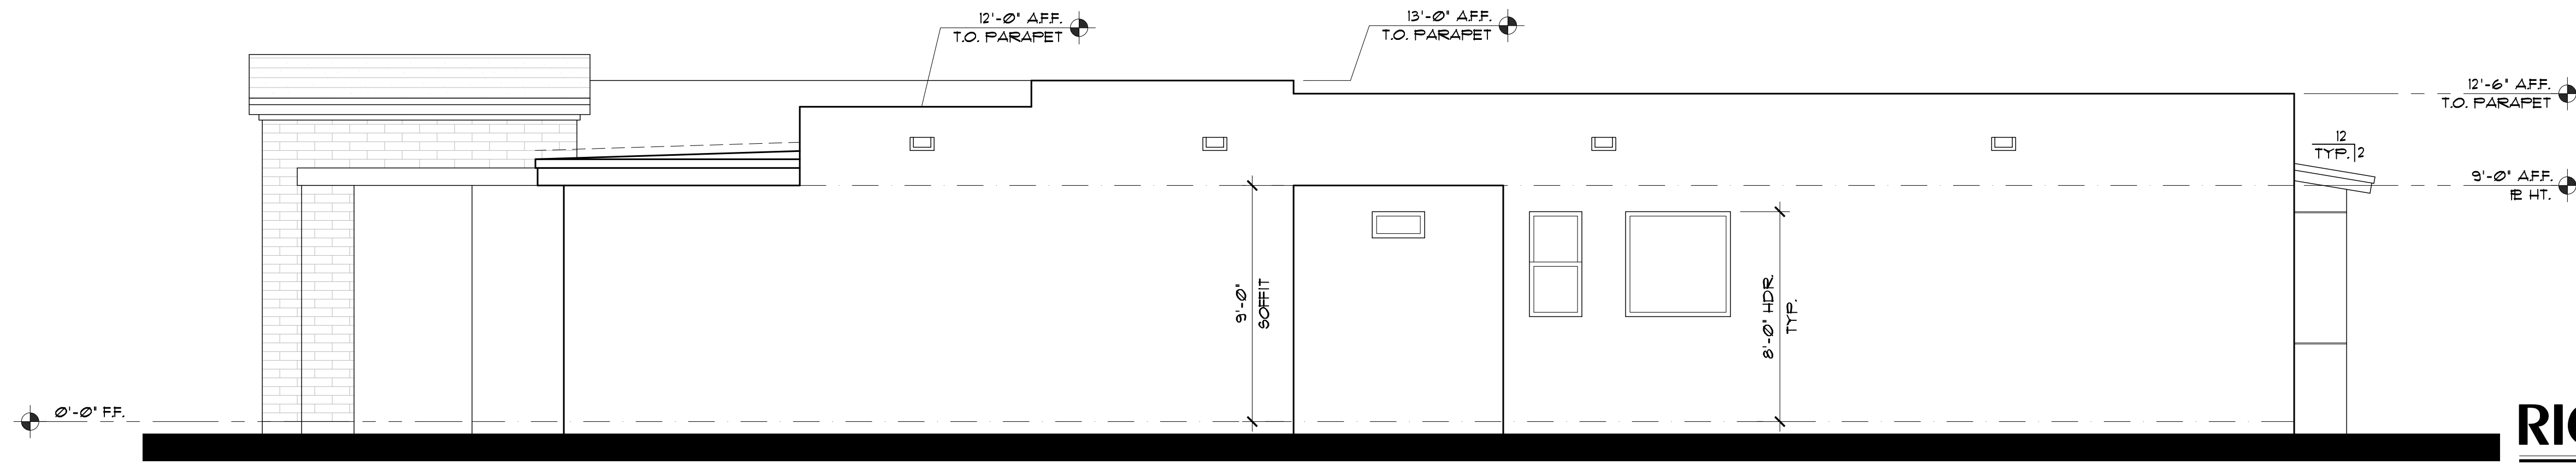


RIGHT ELEV.

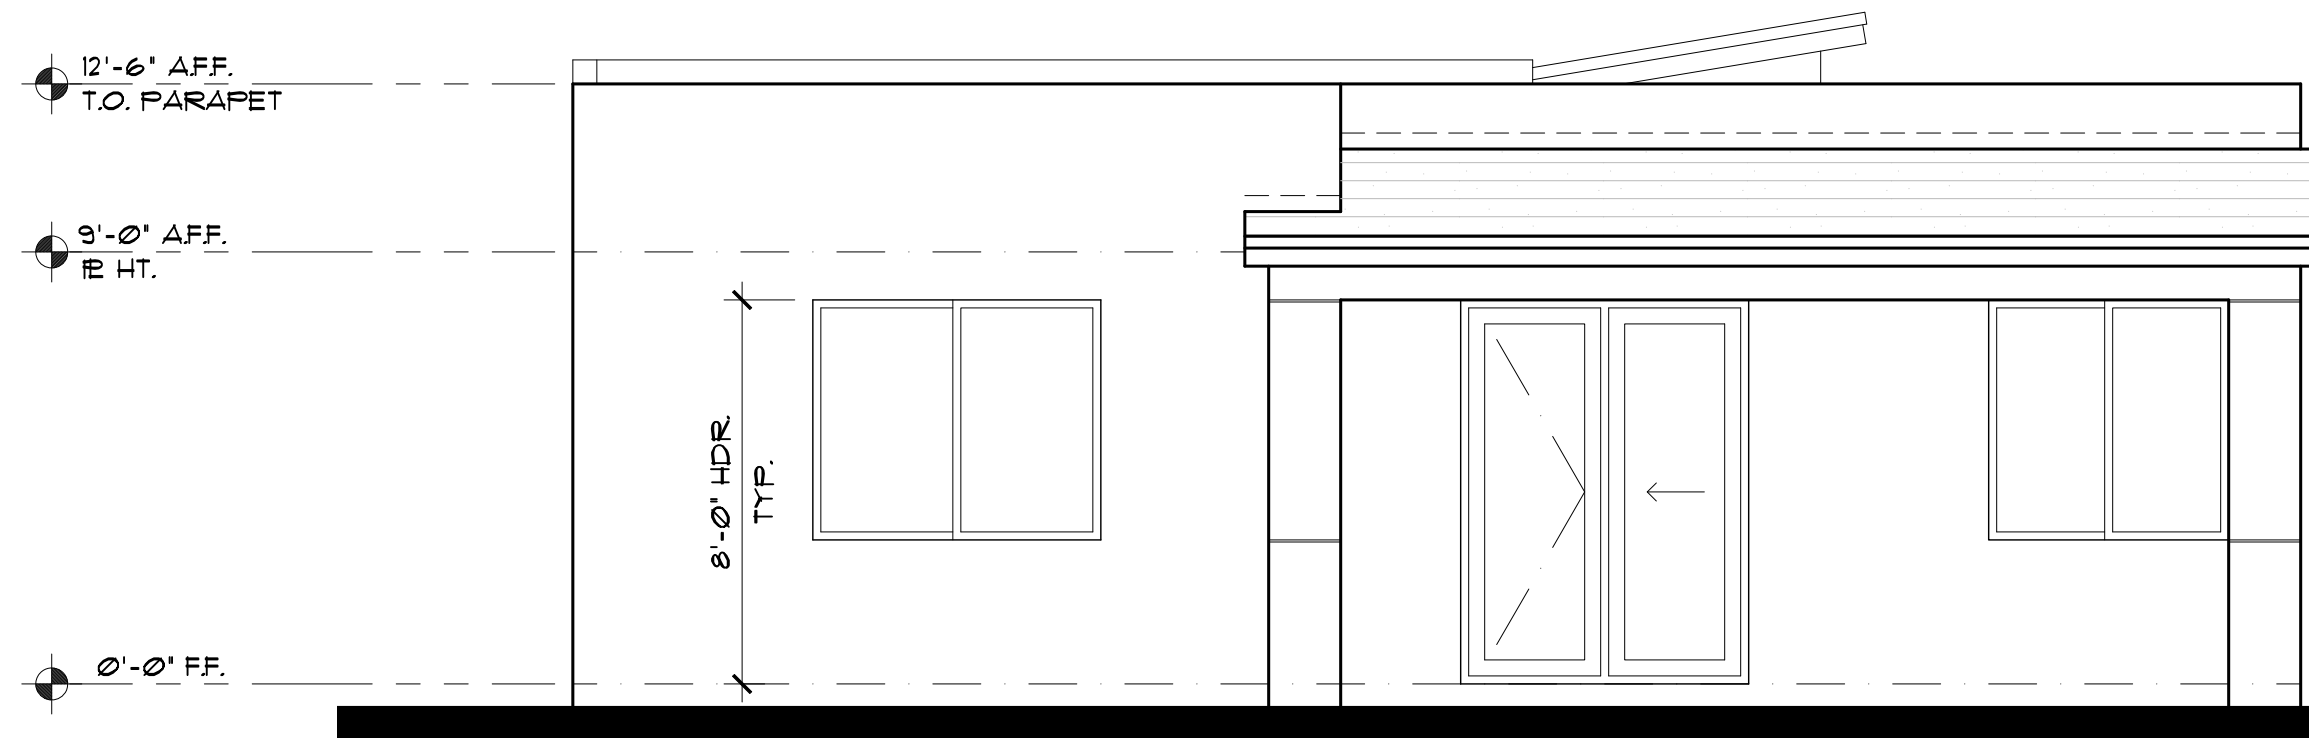

REAR ELEV.

**EXTERIOR ELEVATIONS
1752 PLAN 'C' ELEV.**

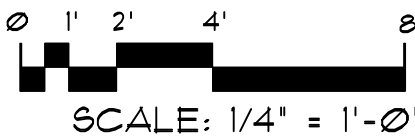

'C' EXTERIOR COLORS & MATERIALS


- A
- B
- C
- D
- E
- F
- G
- H
- J
- K
- L
- M
- N

PRELIMINARY
NOT FOR
CONSTRUCTION
DATE: 09/06/23


34TH STREET MANORS
34TH STREET, PHOENIX, AZ
phoenix design group
8222 S. 48TH STREET SUITE 236 PHOENIX, ARIZONA 85044 480.451.9773

JOB NO.: PDG-1934
DATE: 09/06/23
REVISION:
DRAWN BY: HAC
CHECKED BY: DMA
SHEET NO.


A3.3

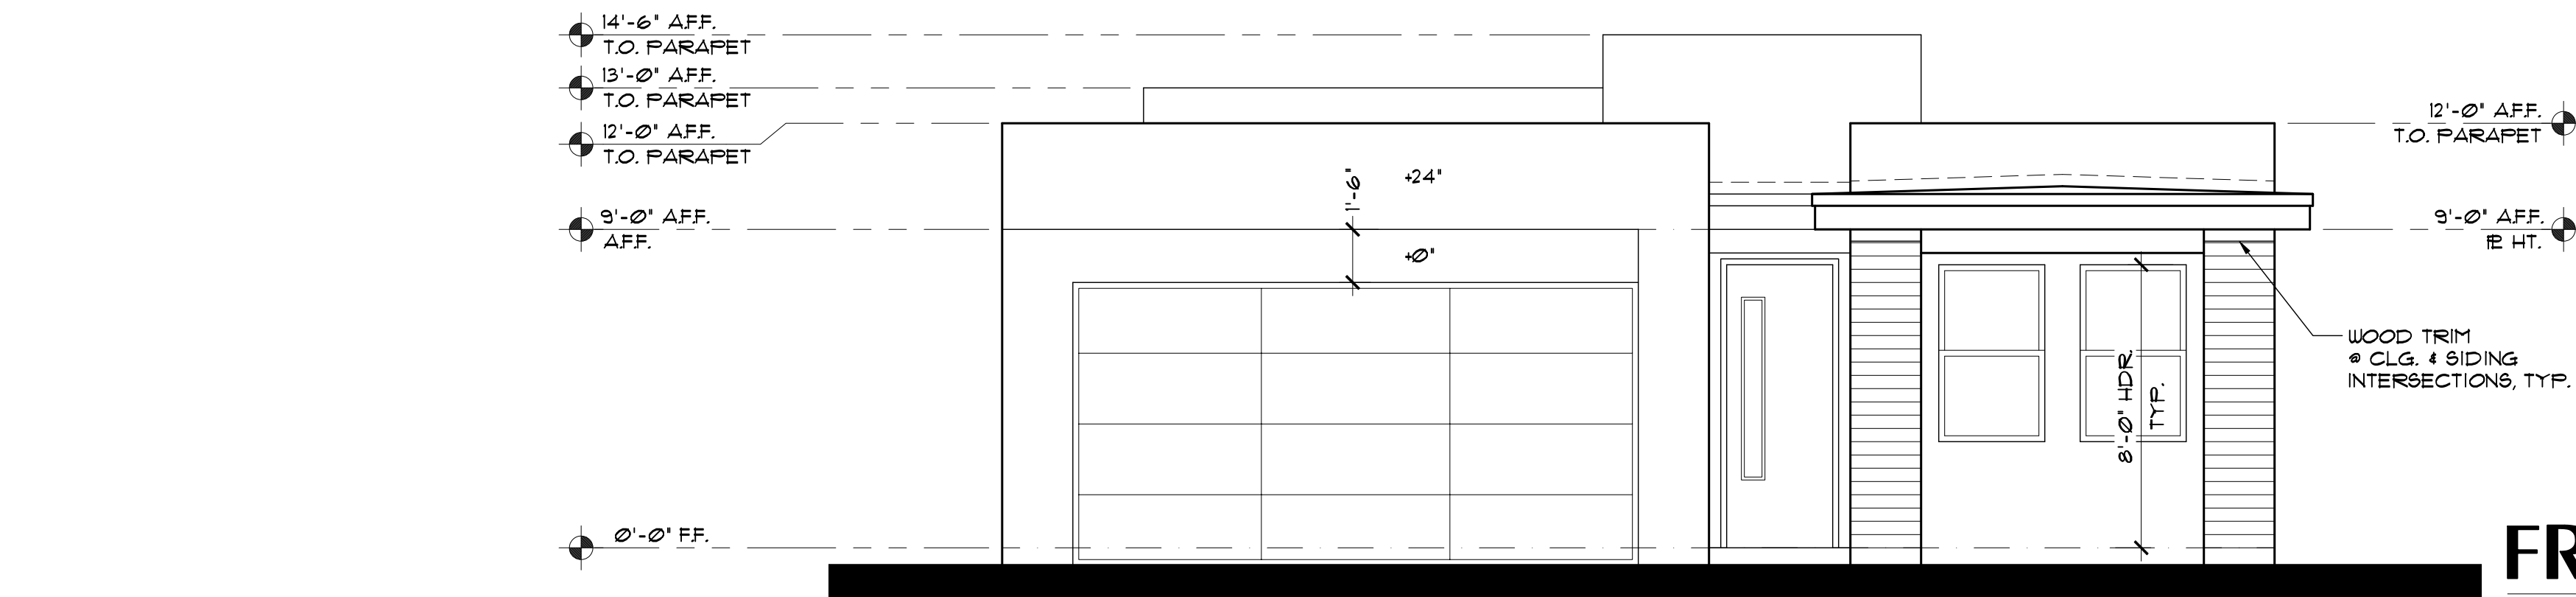

FRONT ELEV.

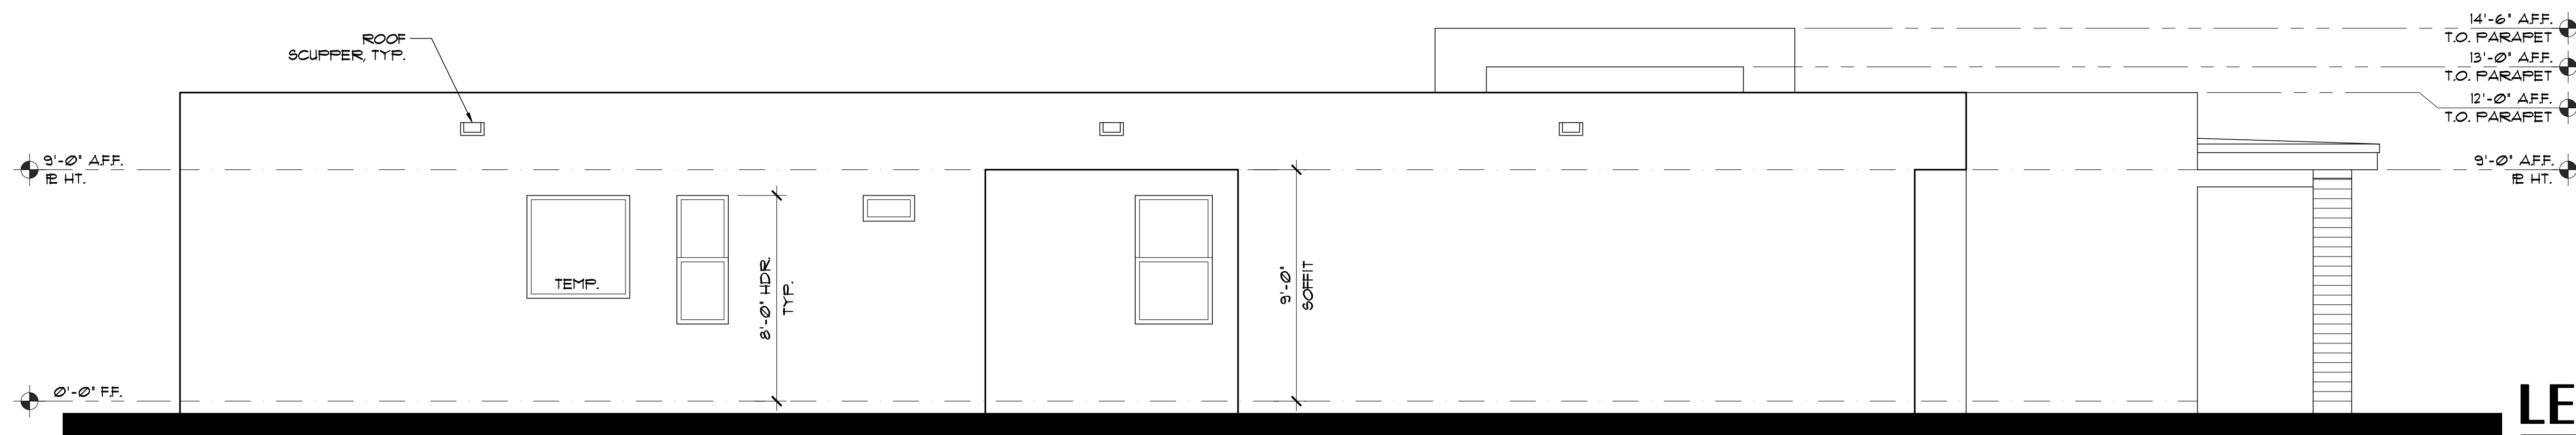

LEFT ELEV.

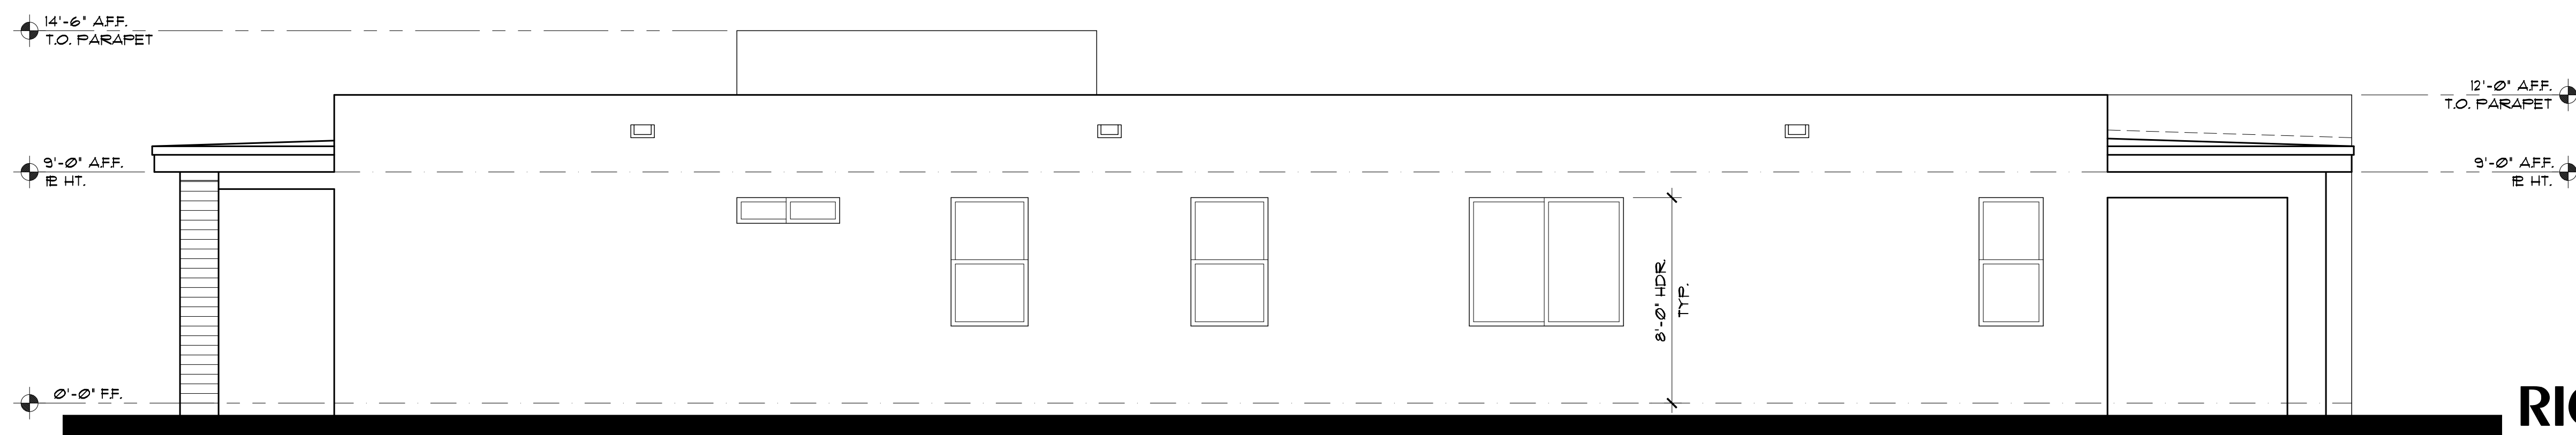


RIGHT ELEV.



REAR ELEV.

**EXTERIOR ELEVATIONS
1916 PLAN 'A' ELEV.**

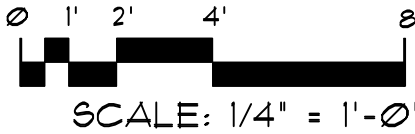

'A' EXTERIOR COLORS & MATERIALS

- A
- B
- C
- D
- E
- F
- G
- H
- J
- K
- L
- M
- N

PRELIMINARY
NOT FOR
CONSTRUCTION
DATE: 09/06/23

34TH STREET MANORS
34TH STREET, PHOENIX, AZ

34TH STREET MANORS
34TH STREET, PHOENIX, AZ

JOB NO.: PDG-1934
DATE: 09/06/23
REVISION:
DRAWN BY: HAC
CHECKED BY: DMA
SHEET NO.

A3.4

Ⓐ

Ⓑ

Ⓒ

Ⓓ

Ⓔ

Ⓕ

Ⓖ

Ⓗ

Ⓙ

Ⓚ

Ⓛ

Ⓜ

Ⓝ



phoenix design group

JOB NO.:
● PDG-1934
DATE:
● 03/06/23
REVISION:
● 
● 
● 
DRAWN BY:
● HAC
CHECKED BY:
● DMA
SHEET NO.

8222 s. 48th street suite 236 phoenix arizona 85044 480 451 9773




0' 1' 2' 4' 8'


SCALE: 1/4" = 1'-0"



FRONT ELEV.

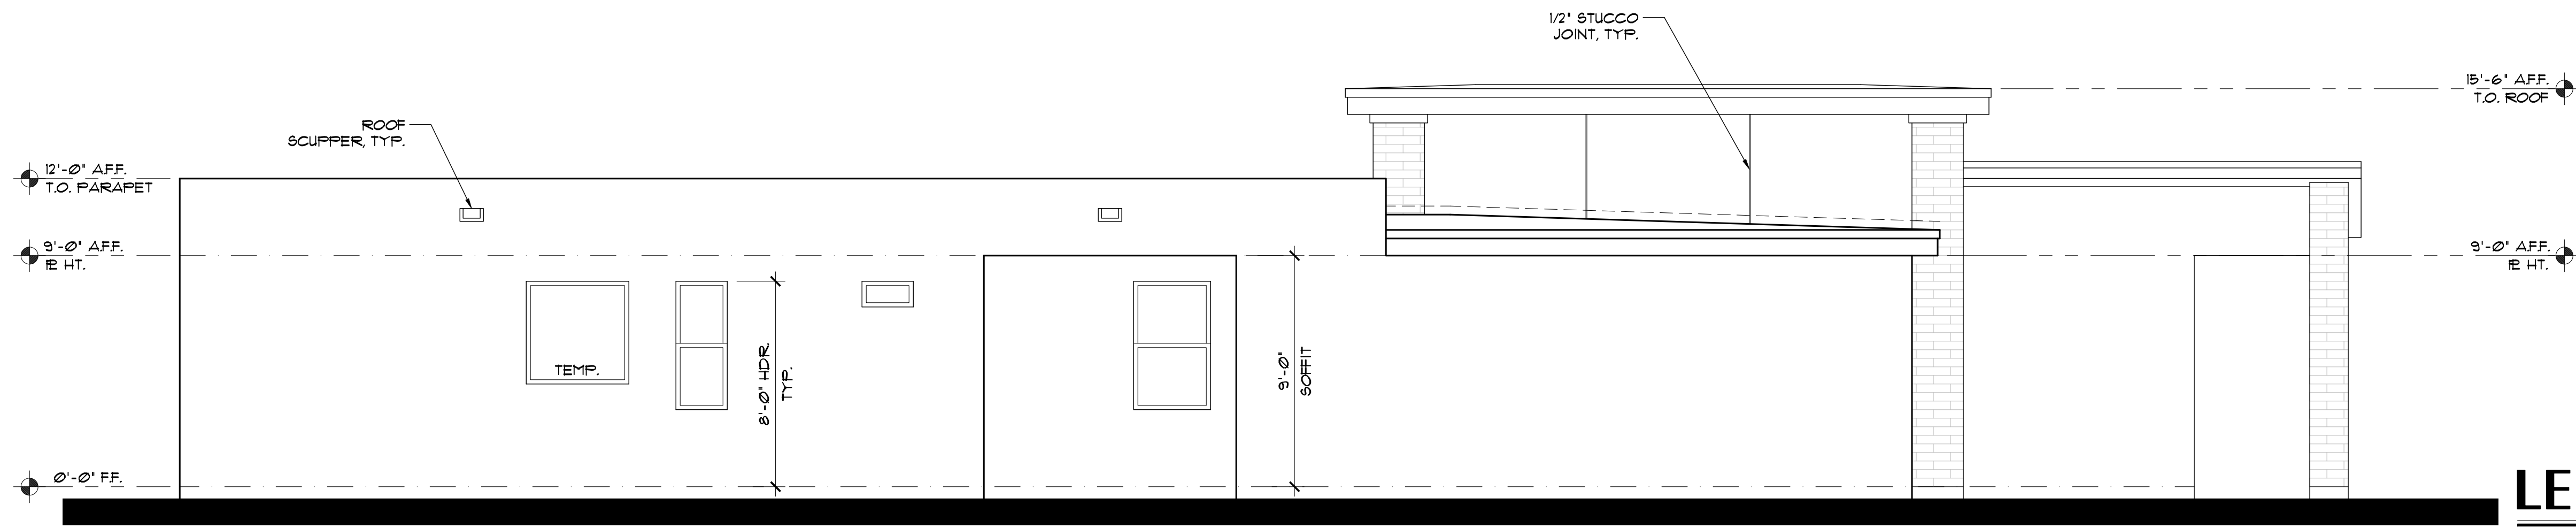

LEFT ELEV.

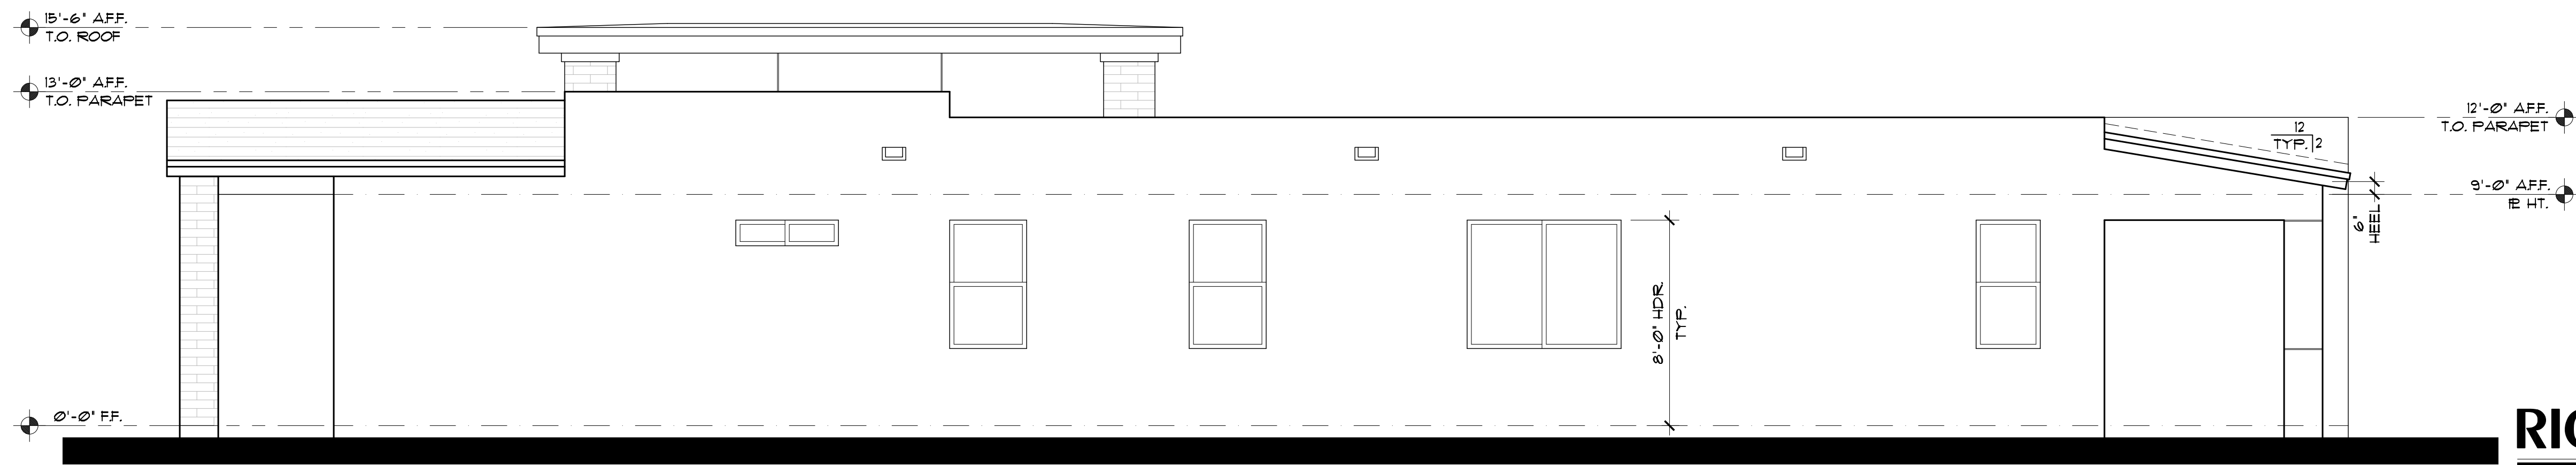

RIGHT ELEV.



REAR ELEV.

'C' EXTERIOR COLORS & MATERIALS

- A
- B
- C
- D
- E
- F
- G
- H
- J
- K
- L
- M
- N

PRELIMINARY
NOT FOR
CONSTRUCTION
DATE: 09/06/23

34TH STREET MANORS
34TH STREET, PHOENIX, AZ

34TH STREET MANORS
34TH STREET, PHOENIX, AZ

JOB NO.: PDG-1934
DATE: 09/06/23
REVISION:
DRAWN BY: HAC
CHECKED BY: DMA
SHEET NO.

EXTERIOR ELEVATIONS
1916 PLAN 'C' ELEV.

0 1' 2' 4' 8'
SCALE: 1/4" = 1'-0"

A3.6