




FULL SIZE DETAIL OF HARDWD. MOULDING

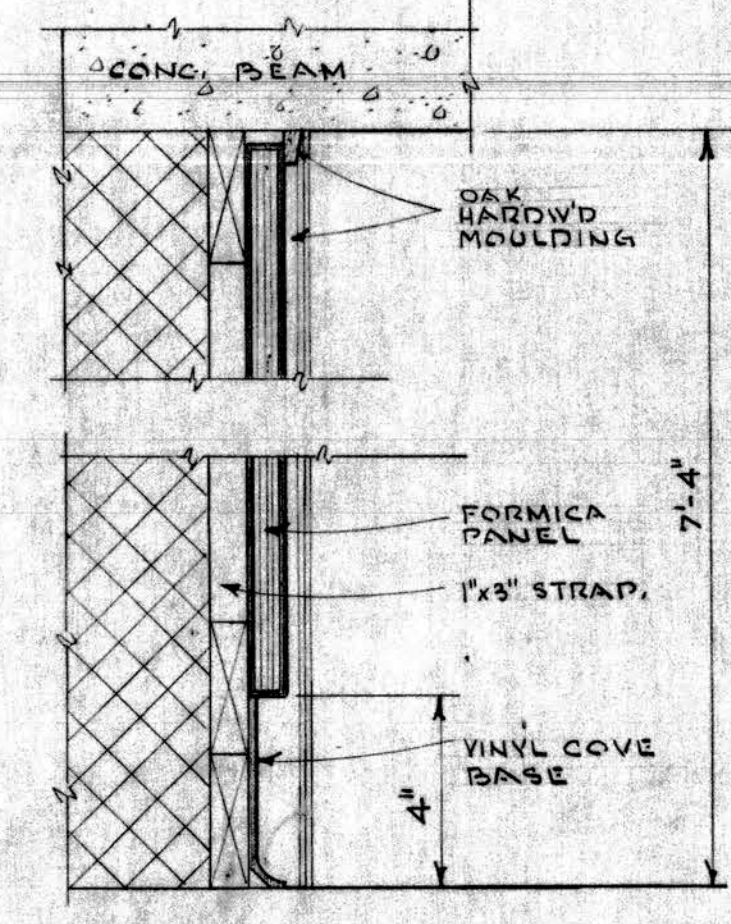


TYPICAL WALL SECTION

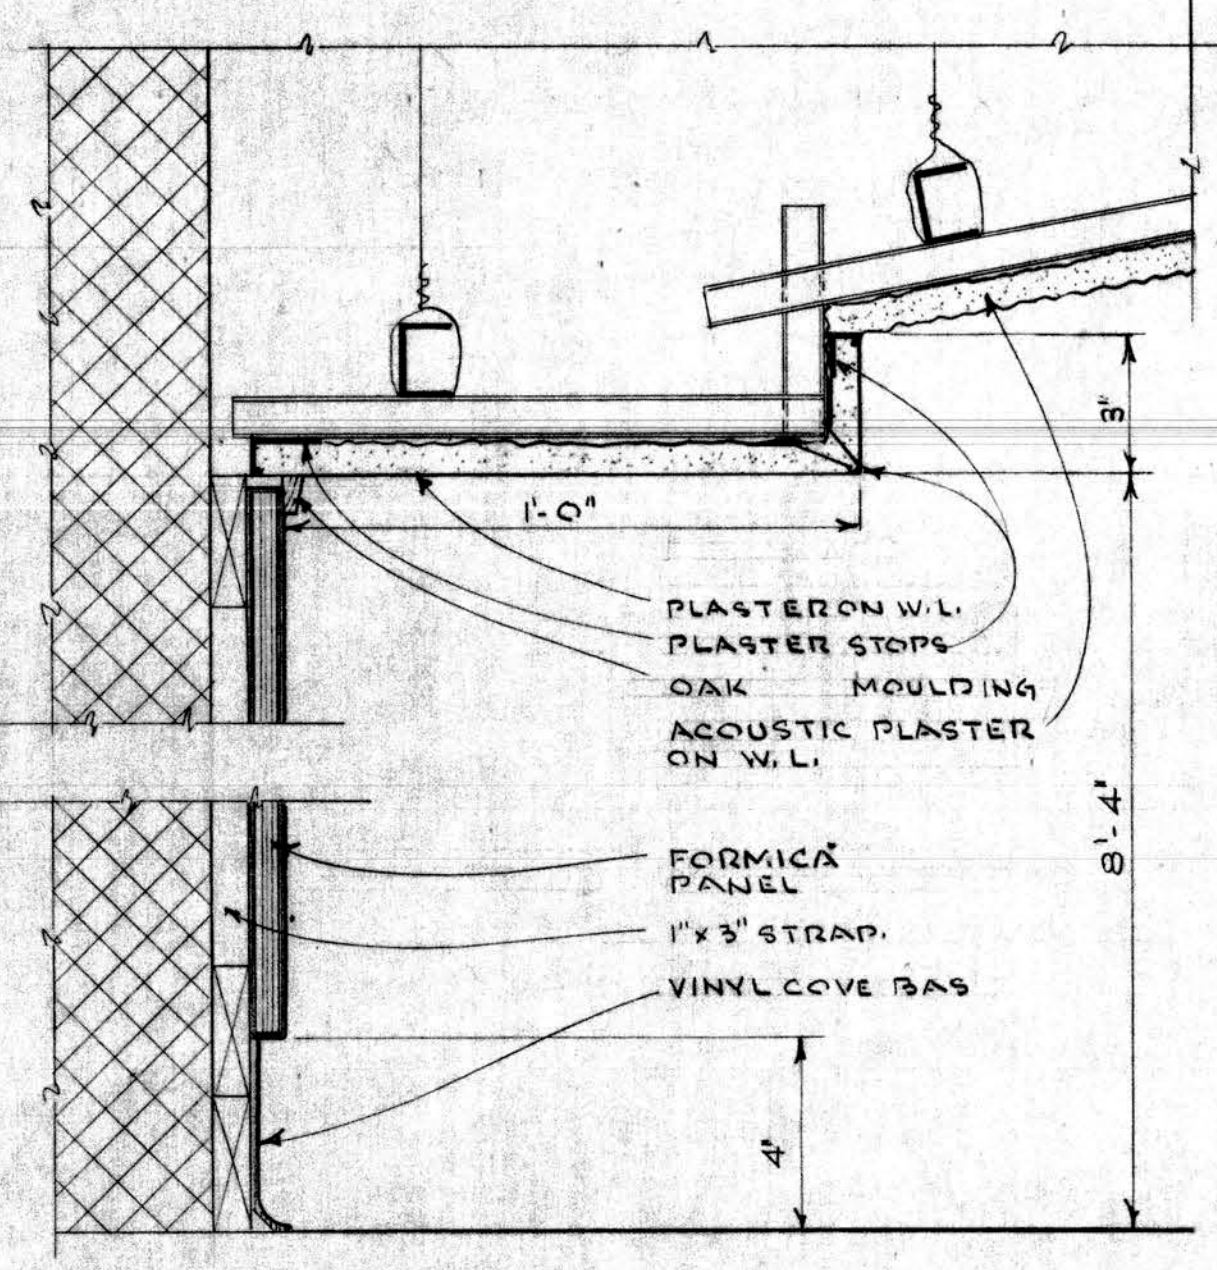


TYPICAL WALL SECTION

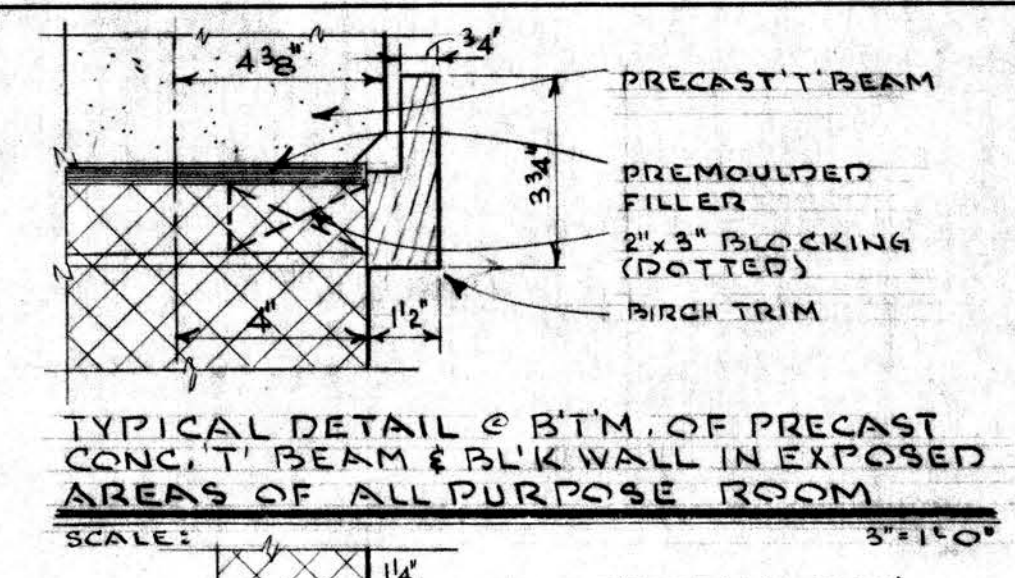


TYPICAL DETAIL @ BTM. OF PRECAST CONC. T-BEAM & BRICK WALL IN EXPOSED AREAS OF ALL PURPOSE ROOM

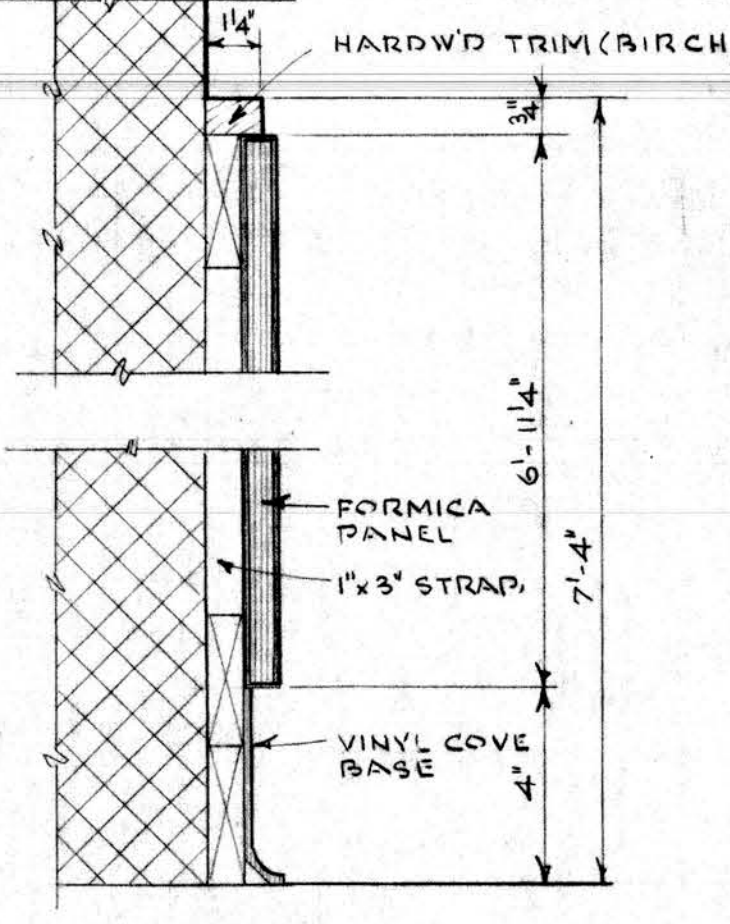


TYPICAL WALL SECTION

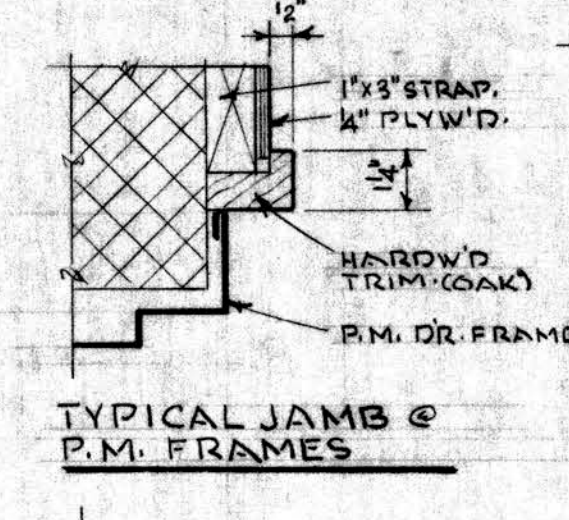


TYPICAL JAMB & P.M. FRAMES

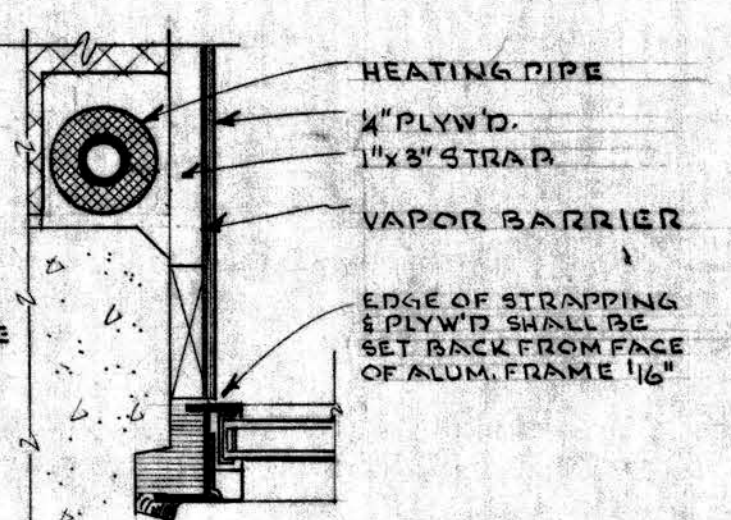


DETAIL @ EXT. WALL OF OFFICES @ CONC. COL.

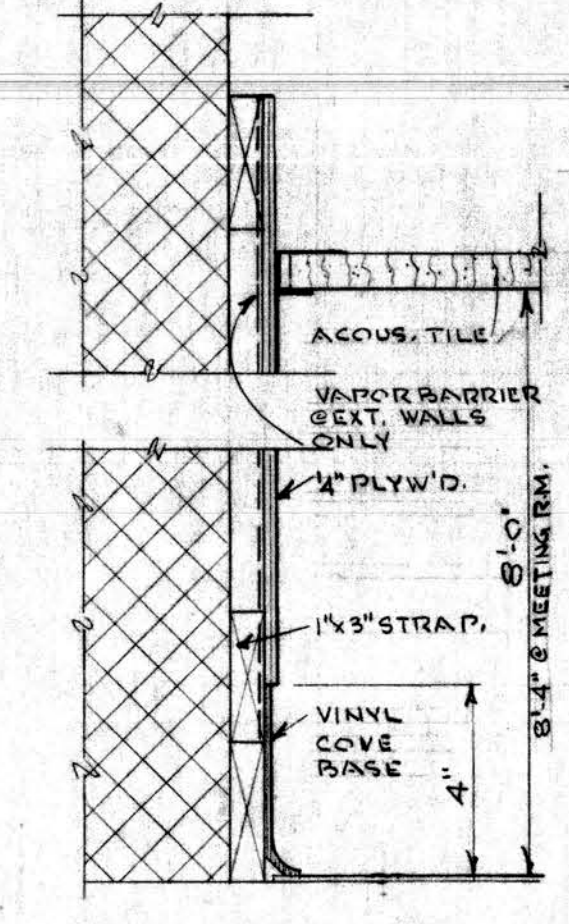

TYPICAL DETAIL ABOVE OFFICE DOOR FRAMES

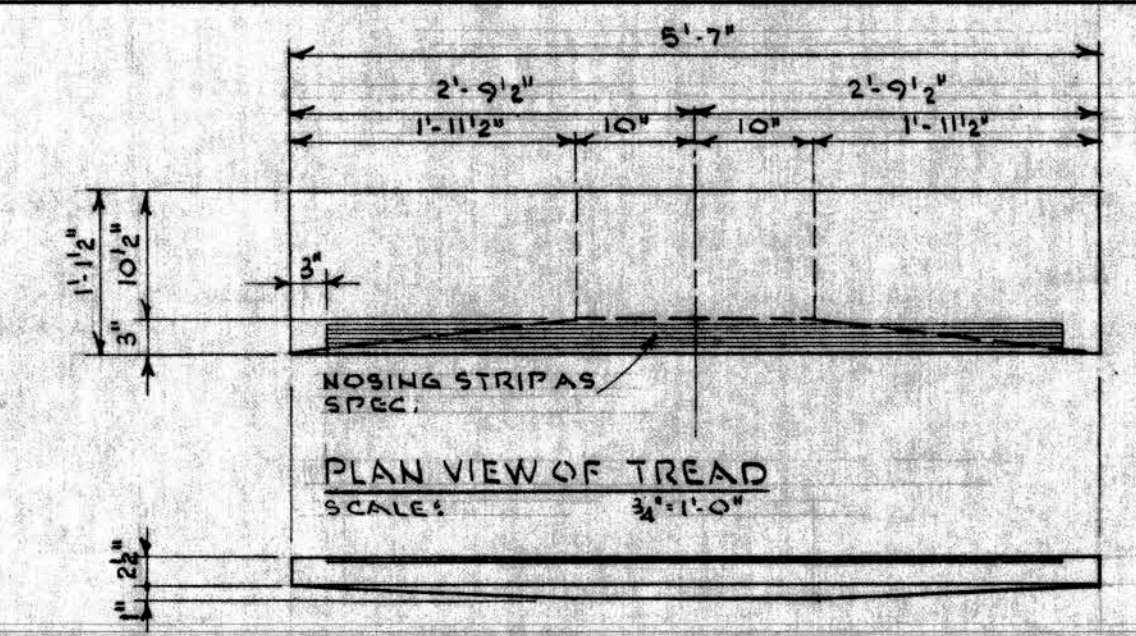


FRONT VIEW OF TREAD SCALE: 1/4"=1'-0"

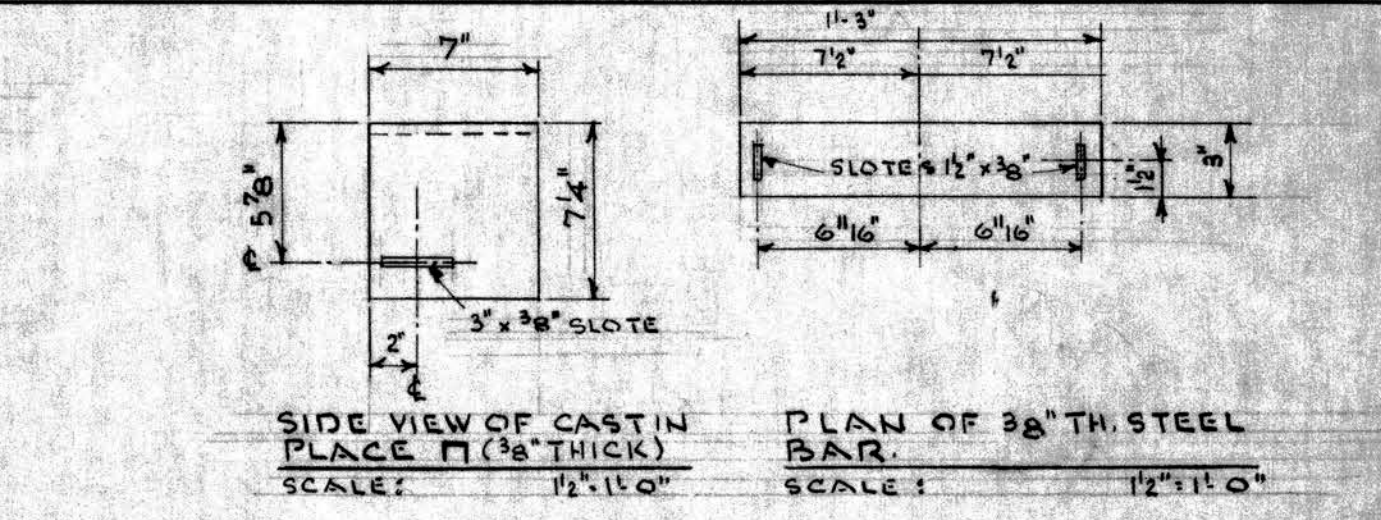


SIDE VIEW OF CAST IN PLACE T (3/8" THICK) SCALE: 1/2"=1'-0"

PLAN OF 3/8" TH. STEEL BAR SCALE: 1/2"=1'-0"

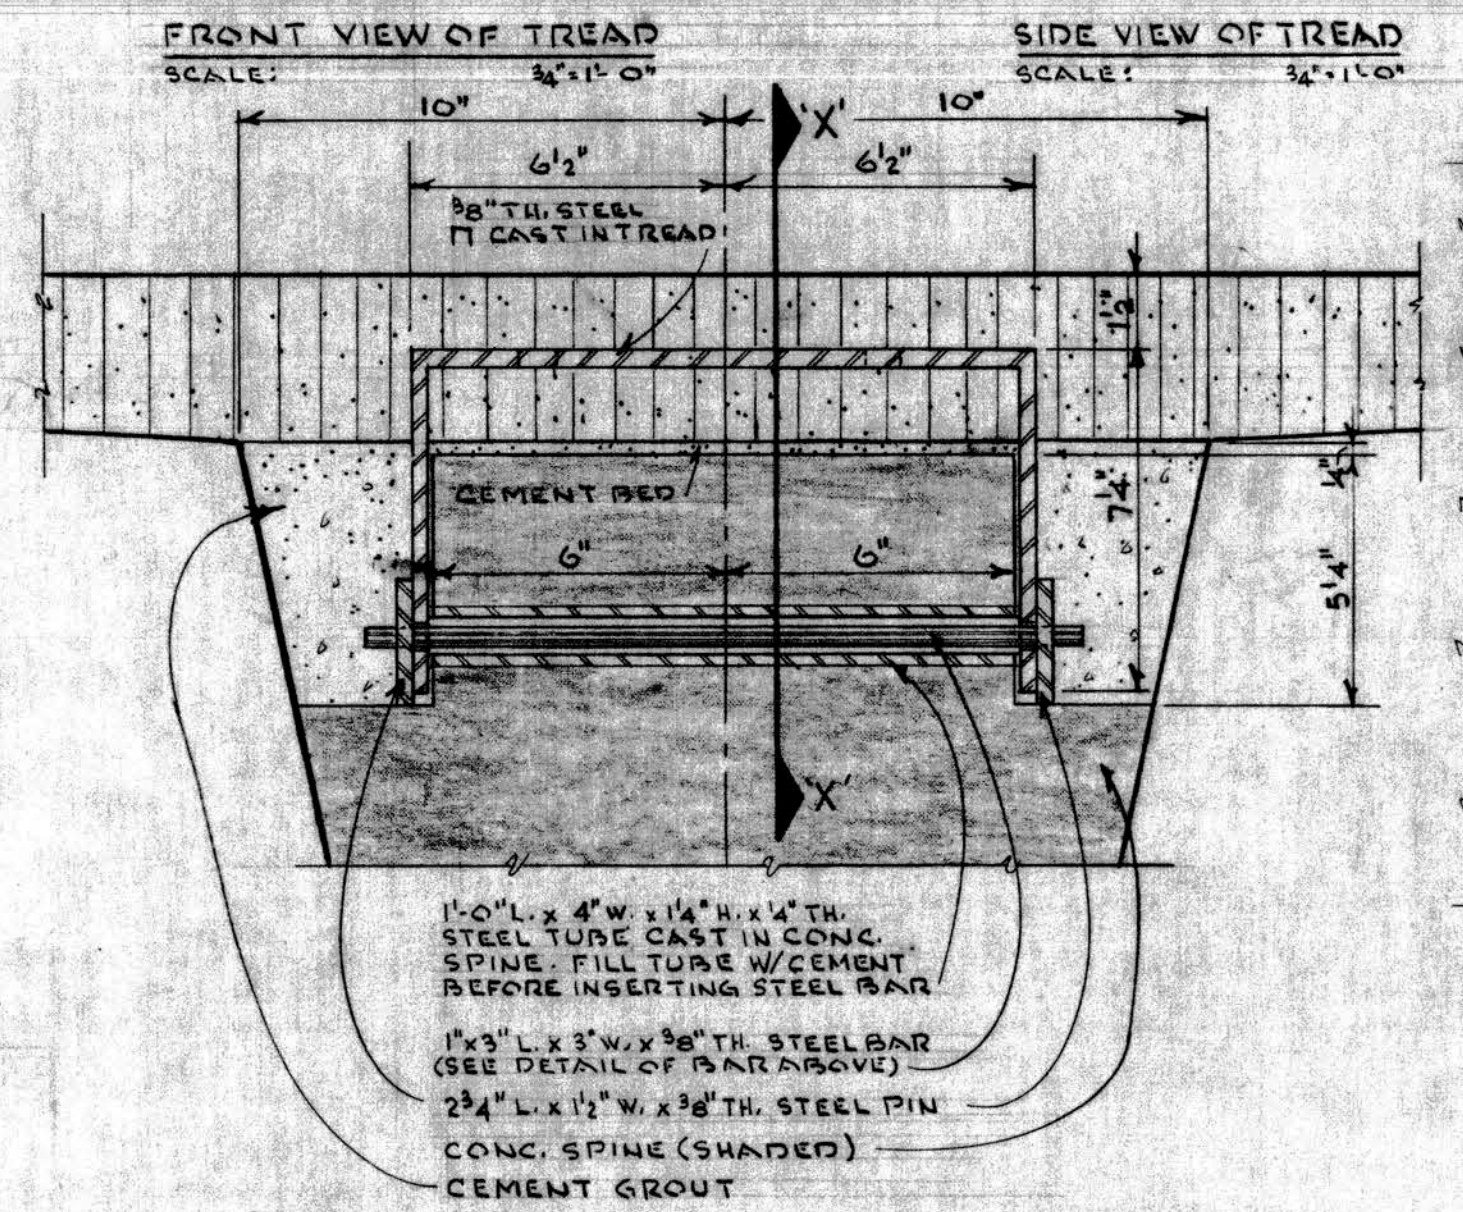


SECTION THRU CONC. SPINE & PRECAST TREAD SCALE: 3/4"=1'-0"

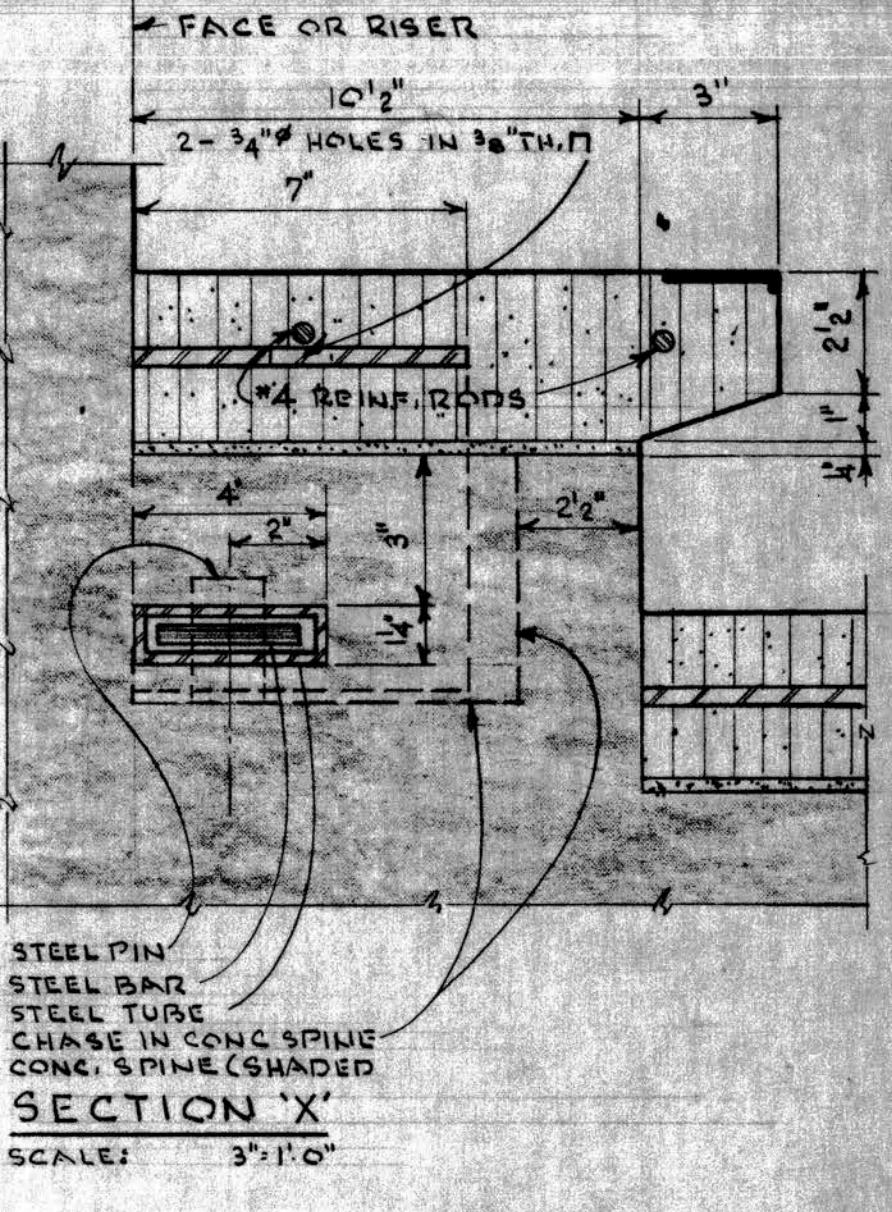


SECTION X SCALE: 3/4"=1'-0"

PREFINISHED PLYWOOD DETAILS FOR OFFICES @ 2ND FL. SCALE: 3/4"=1'-0"

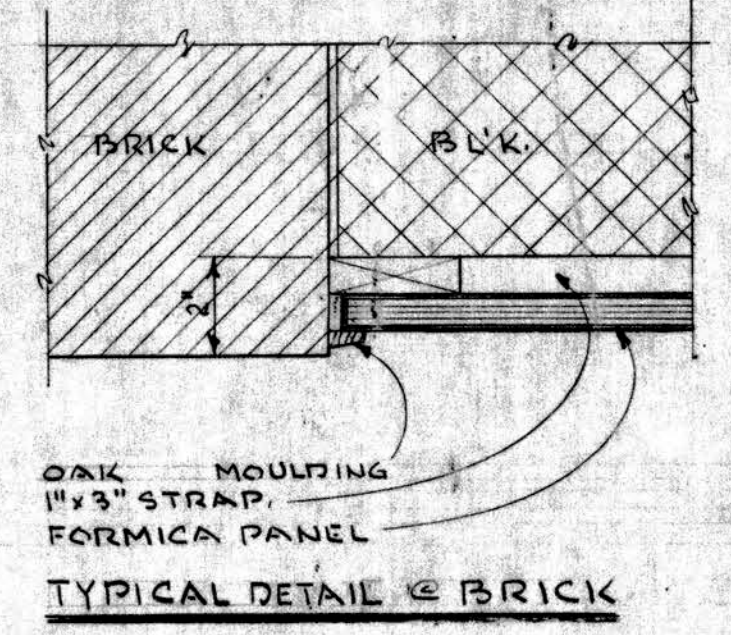


TYPICAL DETAIL @ BRICK

LOBBY Q18 PREFINISHED FORMICA PANEL DETAILS SCALE: 3/4"=1'-0"

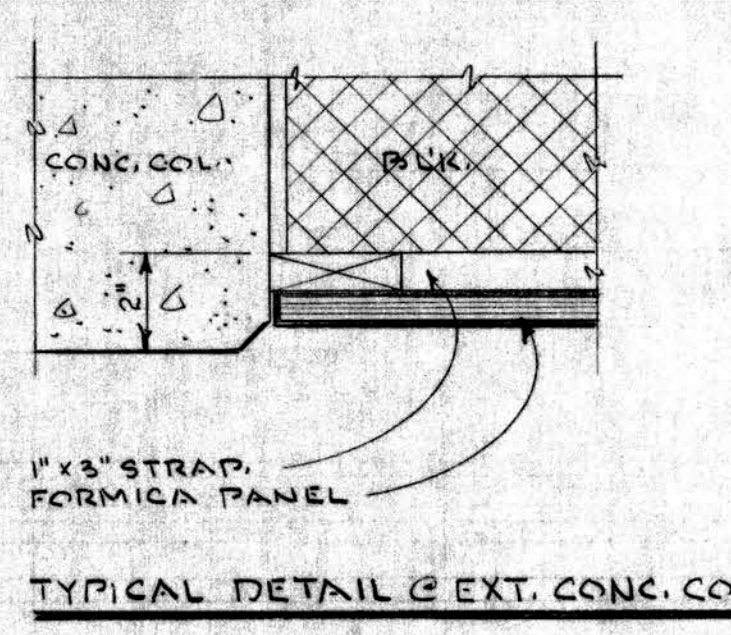


TYPICAL DETAIL @ EXT. CONC. COL.


UPPER LOBBY Q10 PREFINISHED FORMICA PANEL DETAILS SCALE: 3/4"=1'-0"

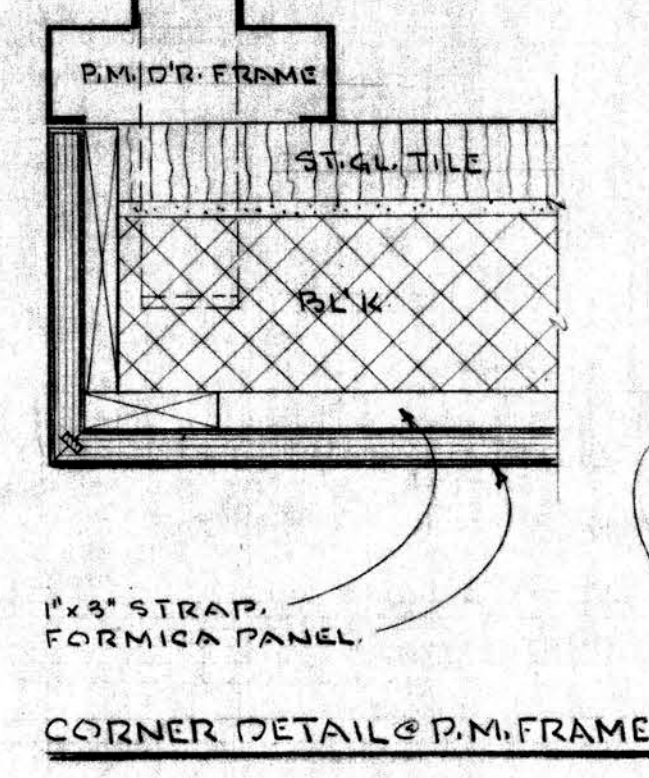

CORNER DETAIL @ P.M. FRAME

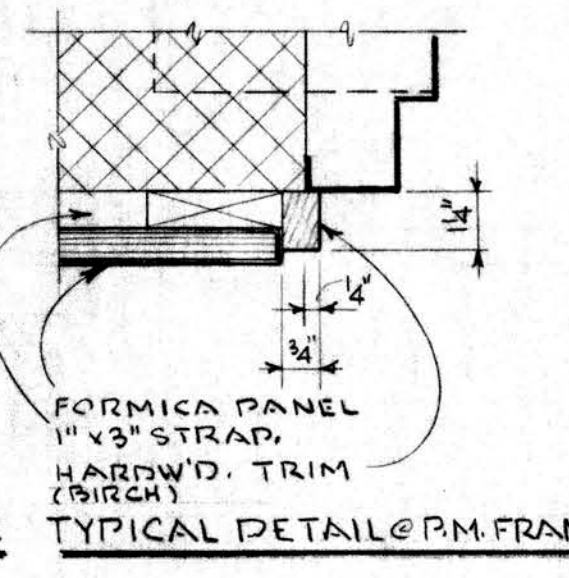


TYPICAL DETAIL @ P.M. FRAME

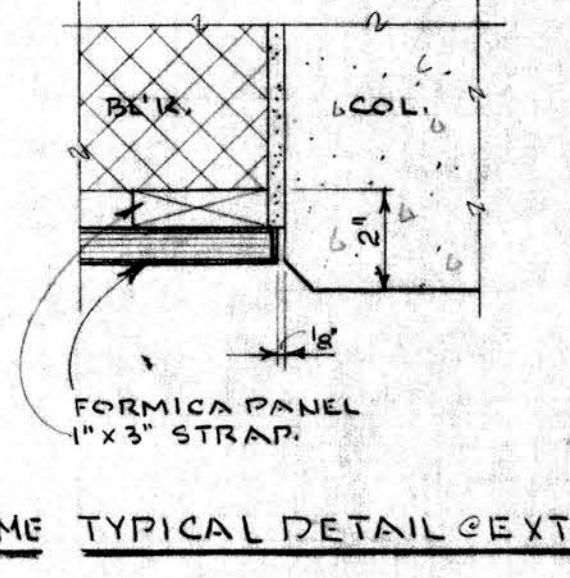


TYPICAL DETAIL @ EXT. CONC. COL.


ALL PURPOSE ROOM PREFINISHED FORMICA PANEL DETAILS SCALE: 3/4"=1'-0"

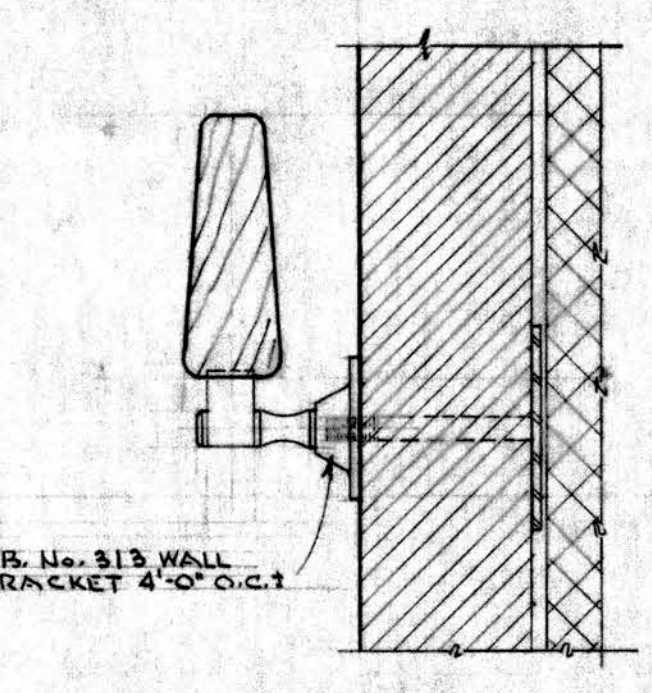

OAK RAIL & BRACKET DETAIL @ BRICK WALL SCALE: 3/4"=1'-0"

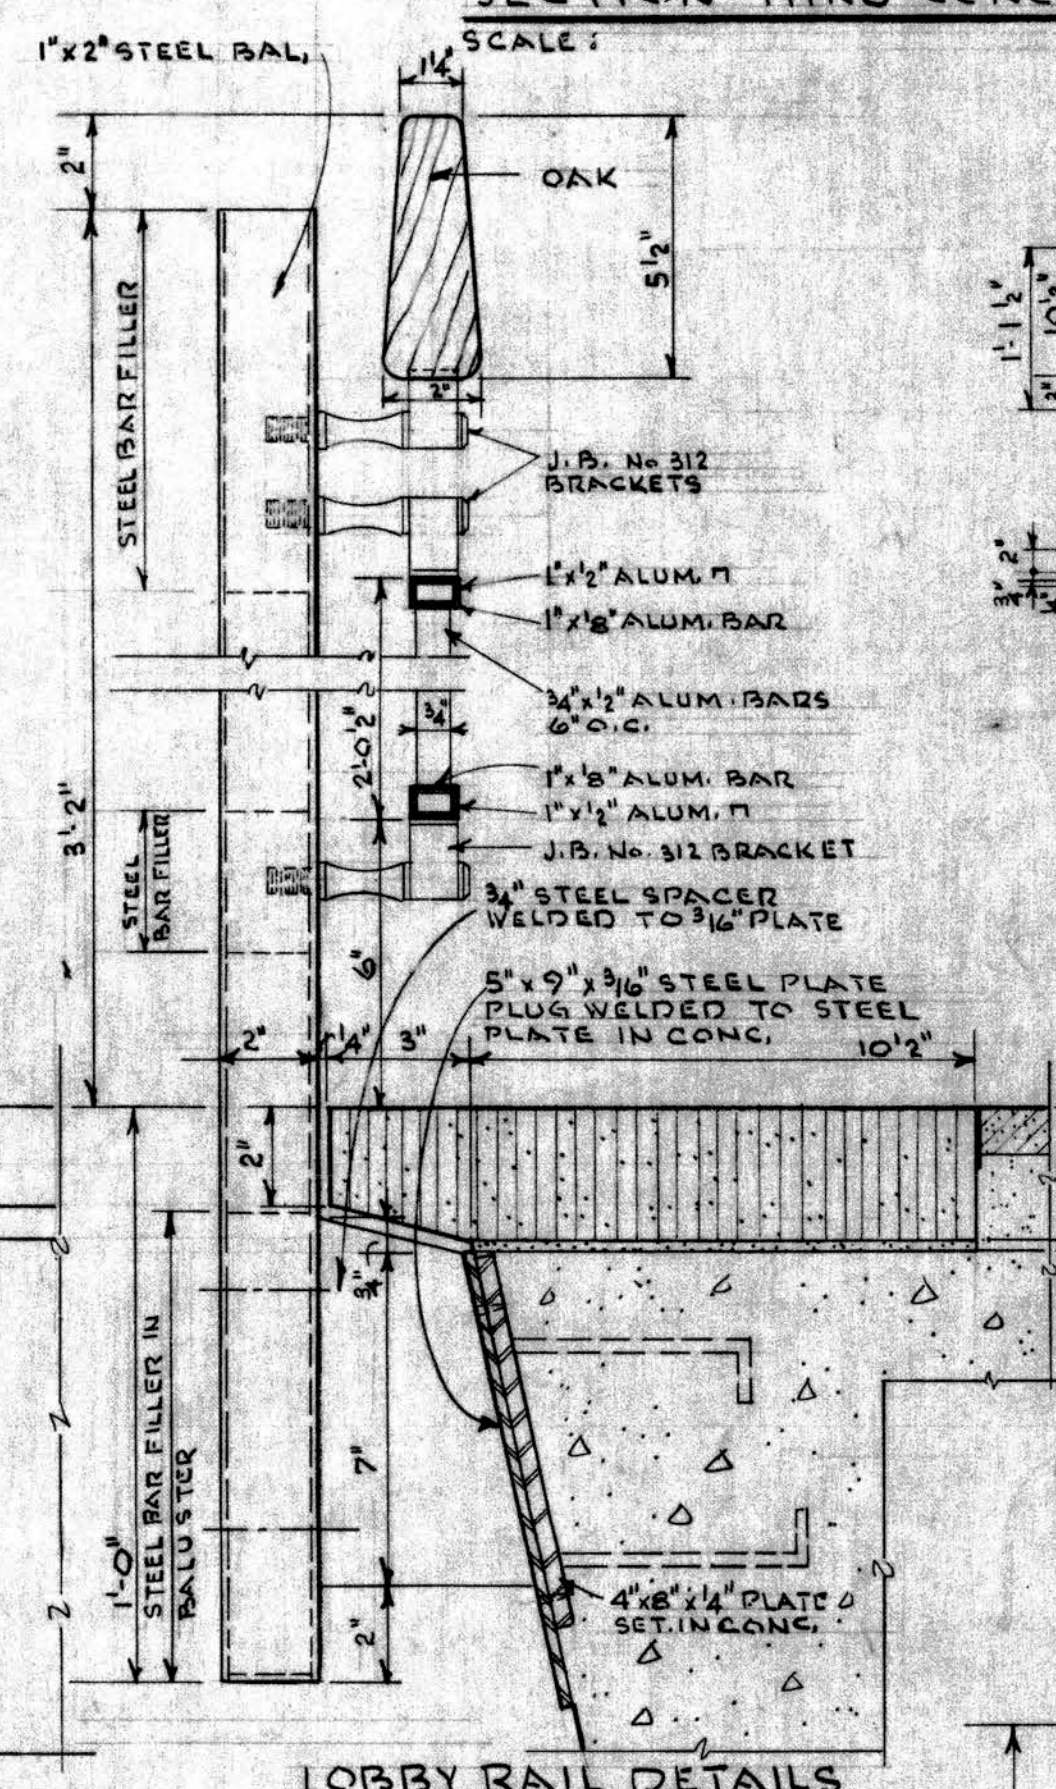


LOBBY RAIL DETAILS SCALE: 3/4"=1'-0"

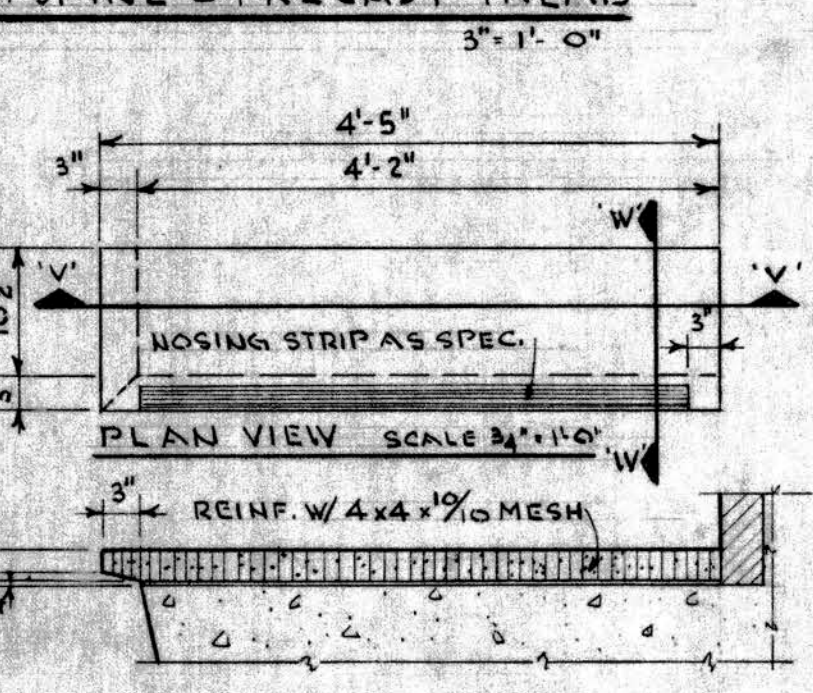

SECTION V SCALE: 1/2"=1'-0"

SECTION W SCALE: 1/2"=1'-0"


PRECAST TERRAZZO TREAD DETAILS (ON CONC. SLAB)

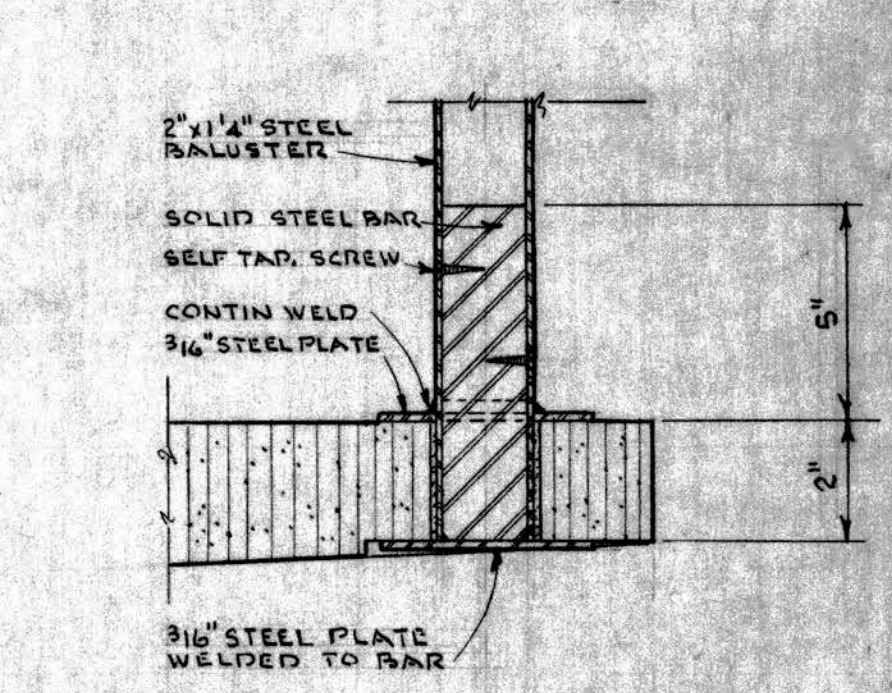


SECTION Y SCALE: 1/2"=1'-0"

PLAN VIEW SCALE: 1/2"=1'-0"


TYPICAL DETAIL OF END OF PRECAST TERRAZZO TREADS WHERE STEEL BALUSTER OCCURS SCALE: 1/2"=1'-0"

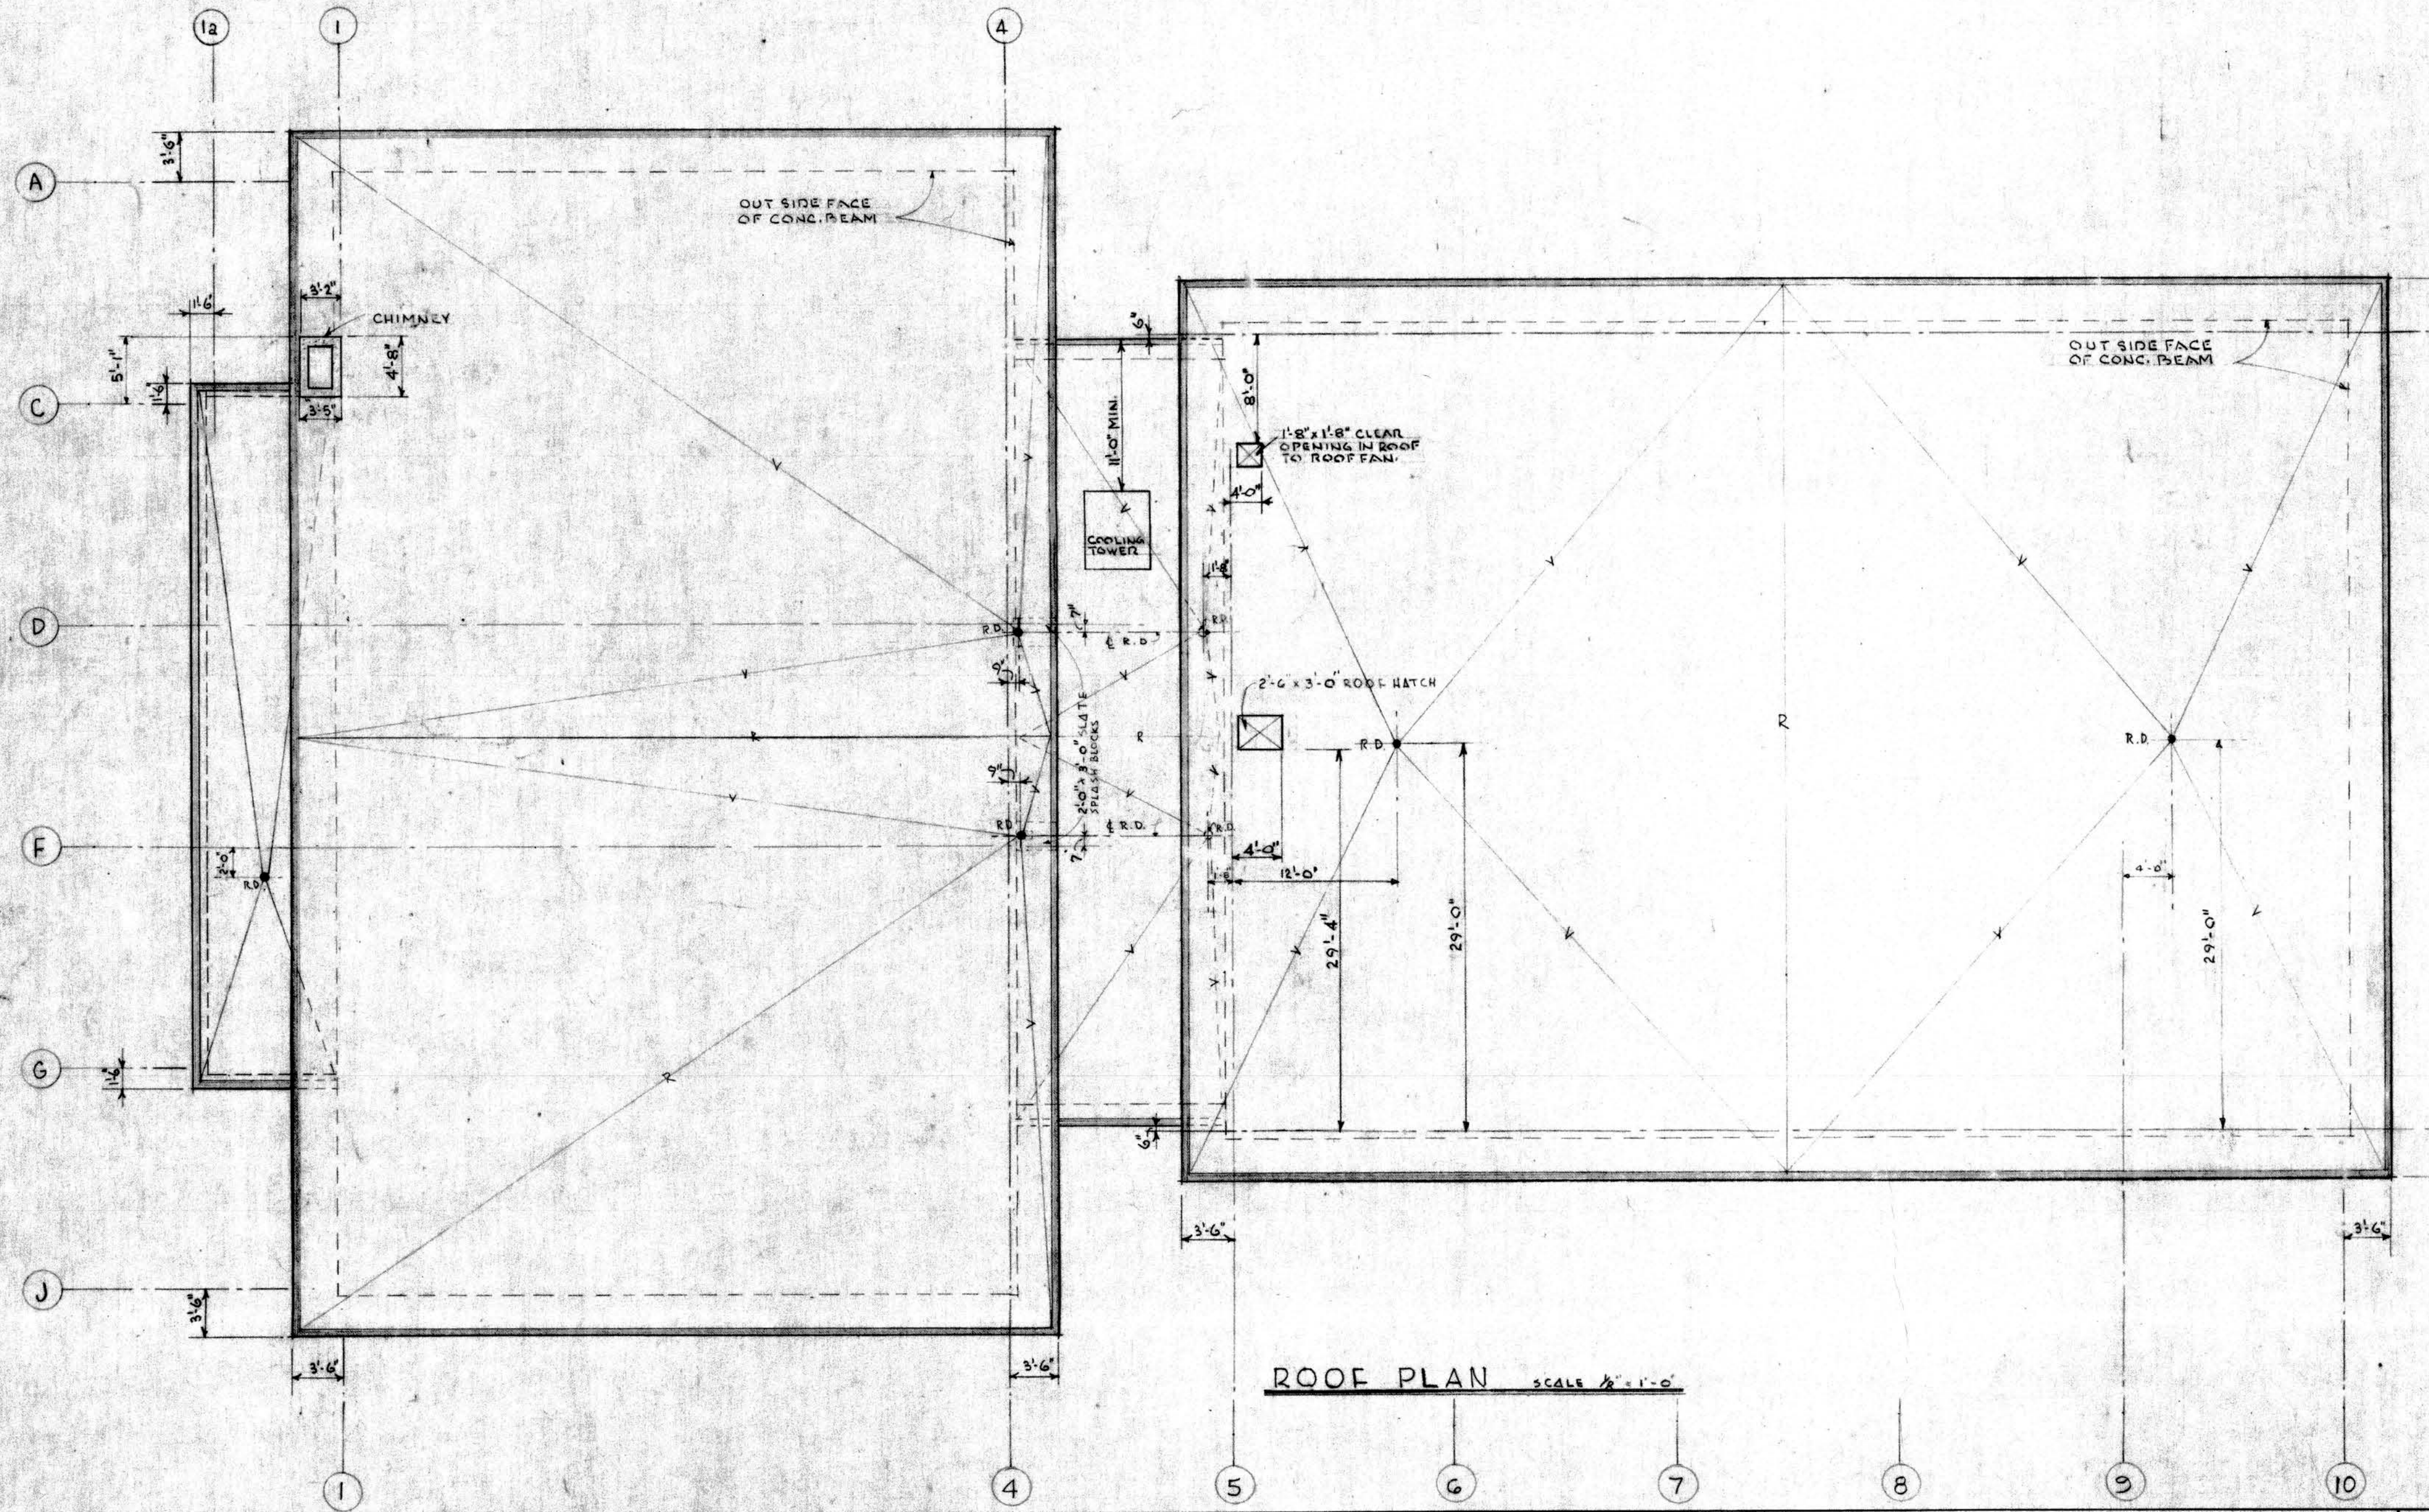


ROOF PLAN SCALE: 1/4"=1'-0"

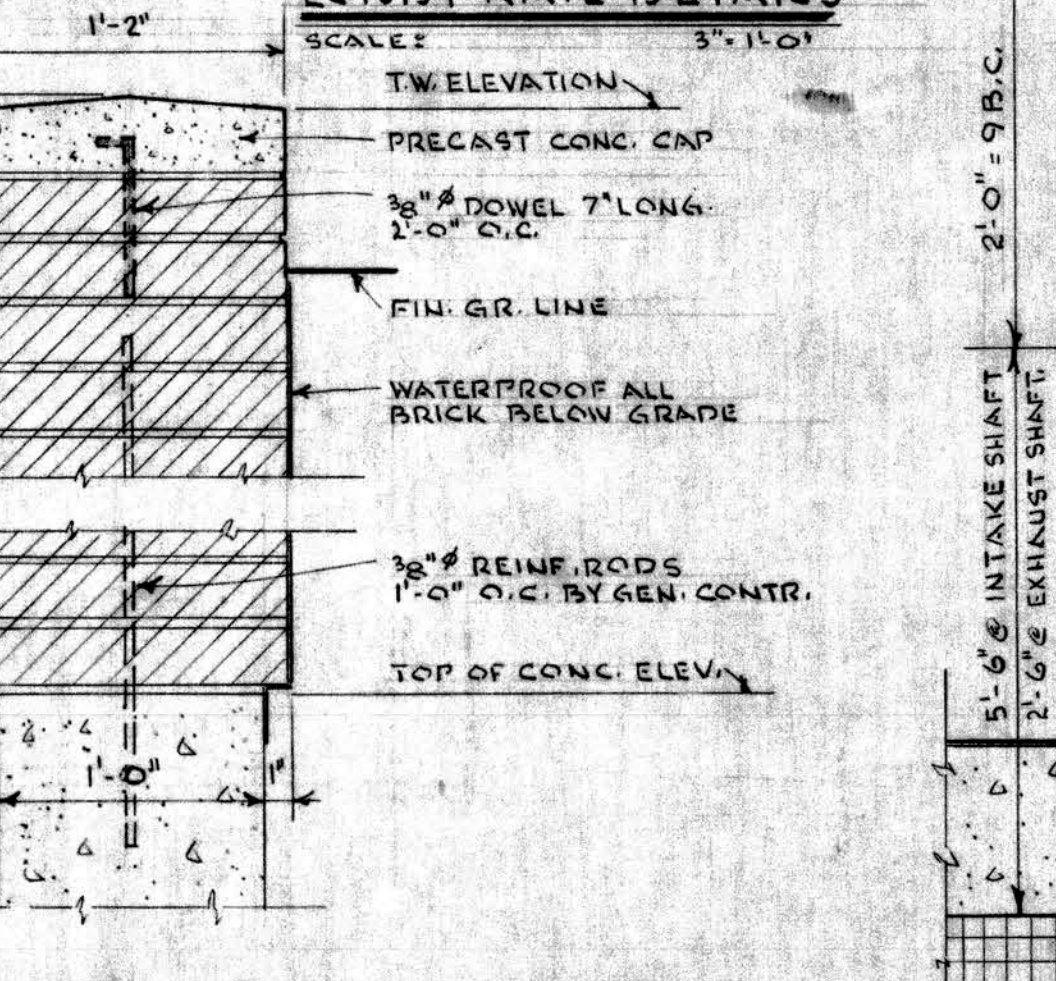

TYPICAL DETAIL OF BRICK RETAINING WALLS SCALE: 1/2"=1'-0"

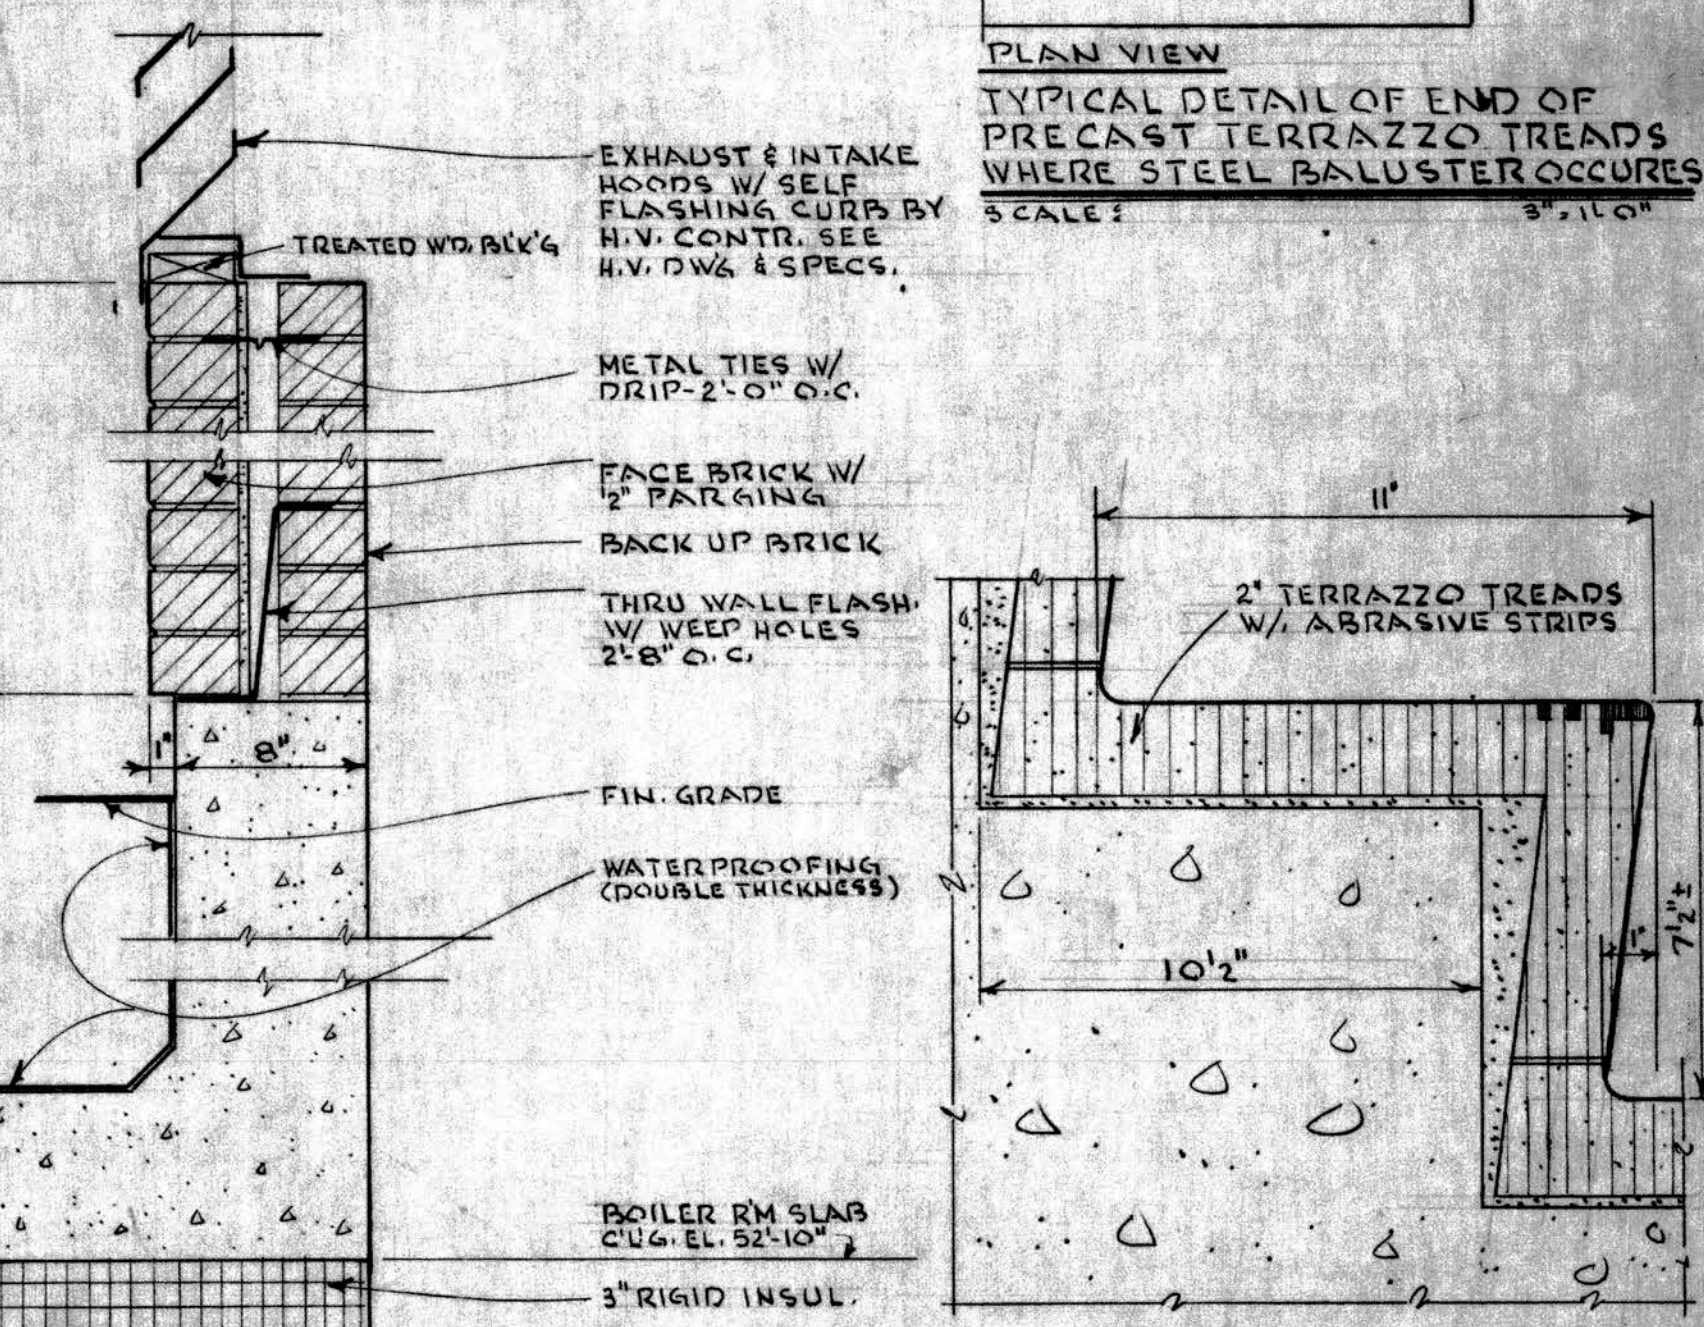

TYPICAL BOILER RM. EXHAUST & INTAKE AIR SHAFTS - SEE STRUCT. DRAWINGS FOR OPENINGS IN SLAB SCALE: 1/2"=1'-0"

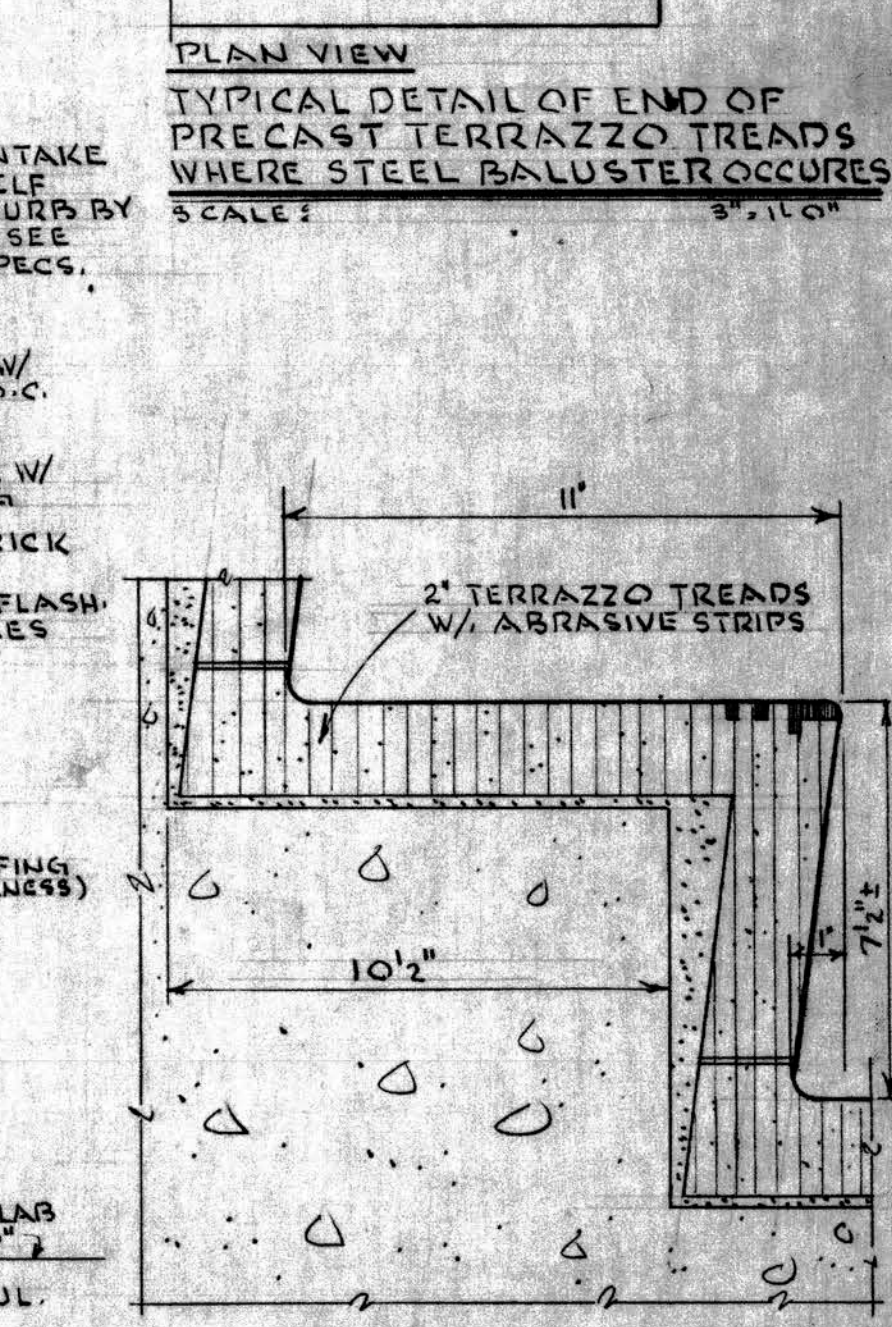

TYPICAL DETAIL - PRECAST TERRAZZO STEPS @ STAIR Q24 SCALE: 3/4"=1'-0"

GENERAL NOTES

SCALE	DATE	DR.	CH.	SEAL	SEAL	SEAL	SEAL
SHOWN	MARCH, 1965						
REVISIONS:	PARISH CENTER OF ST. FRANCIS OF ASSISI MEDFORD MASSACHUSETTS MONSIGNOR FOLEY, PASTOR EDWARD J. TEDESCO ASSOCIATES ARCHITECTS A.I.A. 48 MOUNT VERNON STREET WINCHESTER, MASSACHUSETTS						
PROJECT NO. 647							A-3

REVISIONS: