

REVISIONS AND ISSUANCE		
NO.	DATE	DESCRIPTION
1	1/4/2013	REVISION
2	1/30/2013	REVISION
3	4/12/2013	REVISION

GRAND PARKWAY PROFESSIONAL BLDG.
 7790 WEST GRAND PARKWAY SOUTH
 FORT BEND, TEXAS




DRAWING TITLE

SECOND FLOOR

DRAWN BY: NI
 CHECKED BY: JM
 DATE: _____
 JOB NO.: _____

DRAWING NO.

A2.1

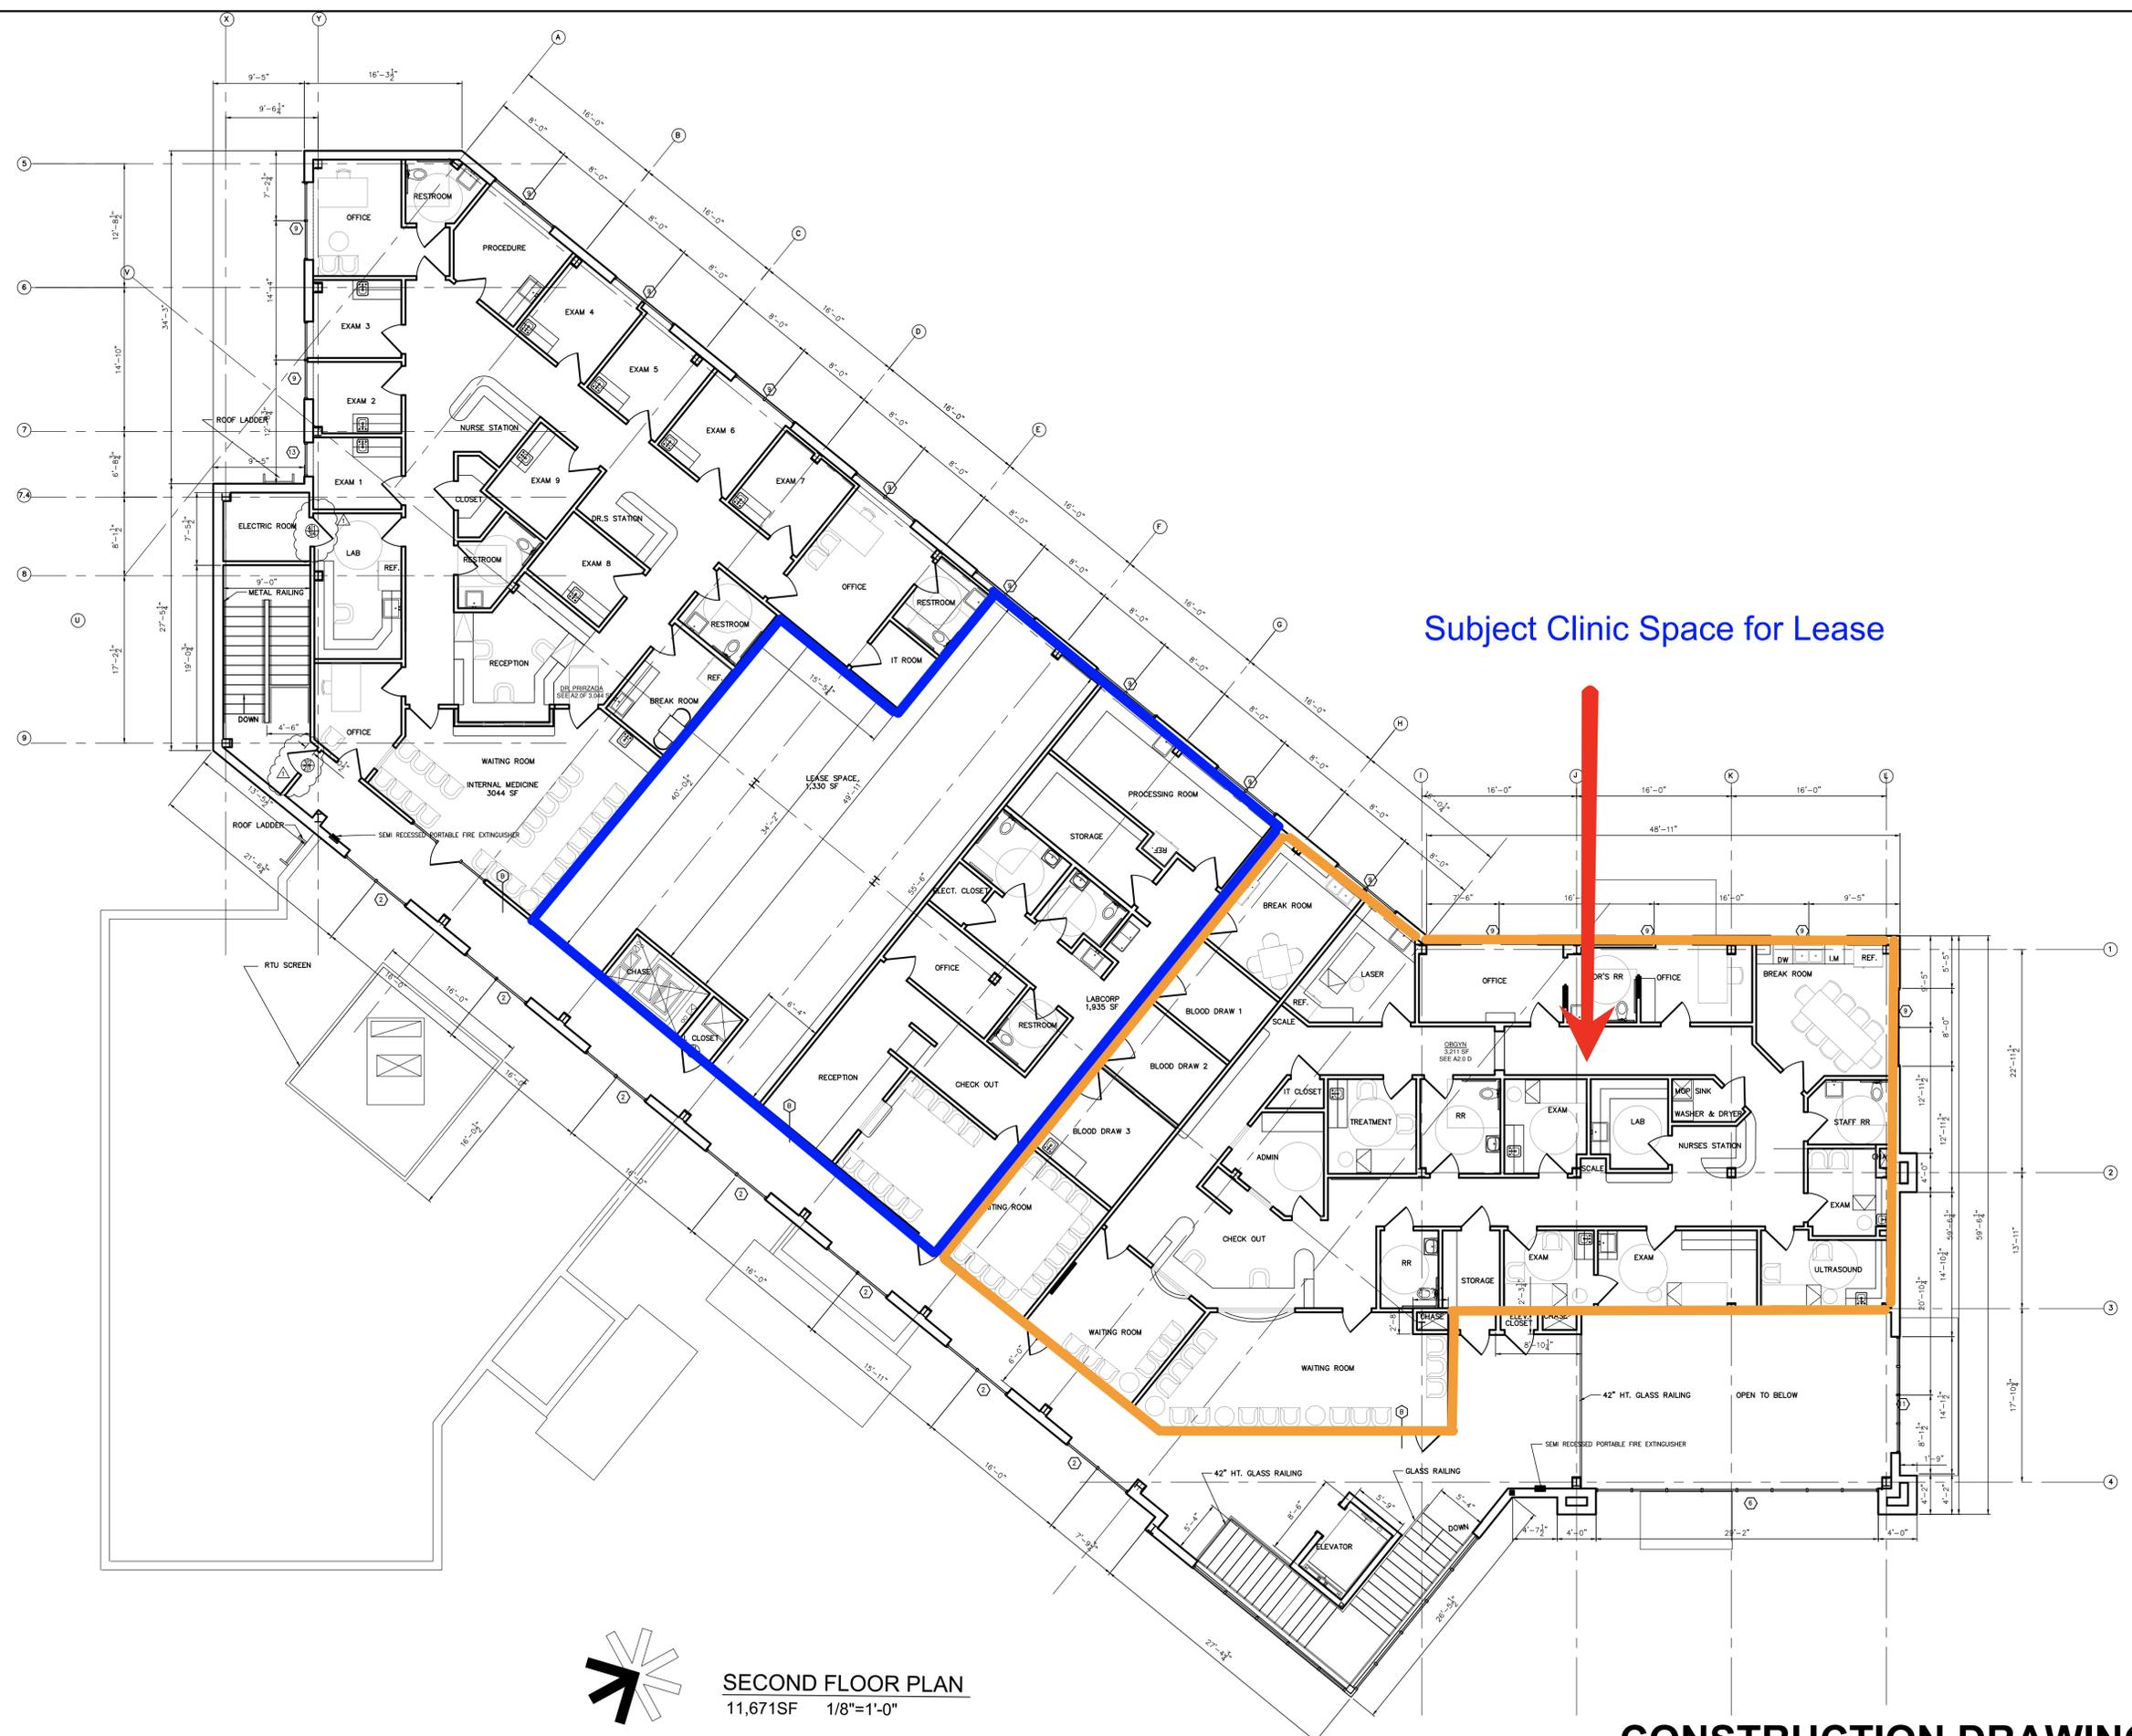

Subject Clinic Space for Lease

 **SECOND FLOOR PLAN**
 11,671SF 1/8"=1'-0"

CONSTRUCTION DRAWINGS 11/21/2012

CONTRACTOR TO CONTACT ARCHITECT WITH ANY DIMENSION DISCREPANCIES