
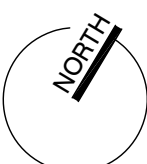


GENERAL NOTES:
THIS PLAN IS PROVIDED TO REPRESENT THE EXTENT OF
DEMOLITION.

THIS PLAN SHOULD NOT BE USED FOR CONSTRUCTION.

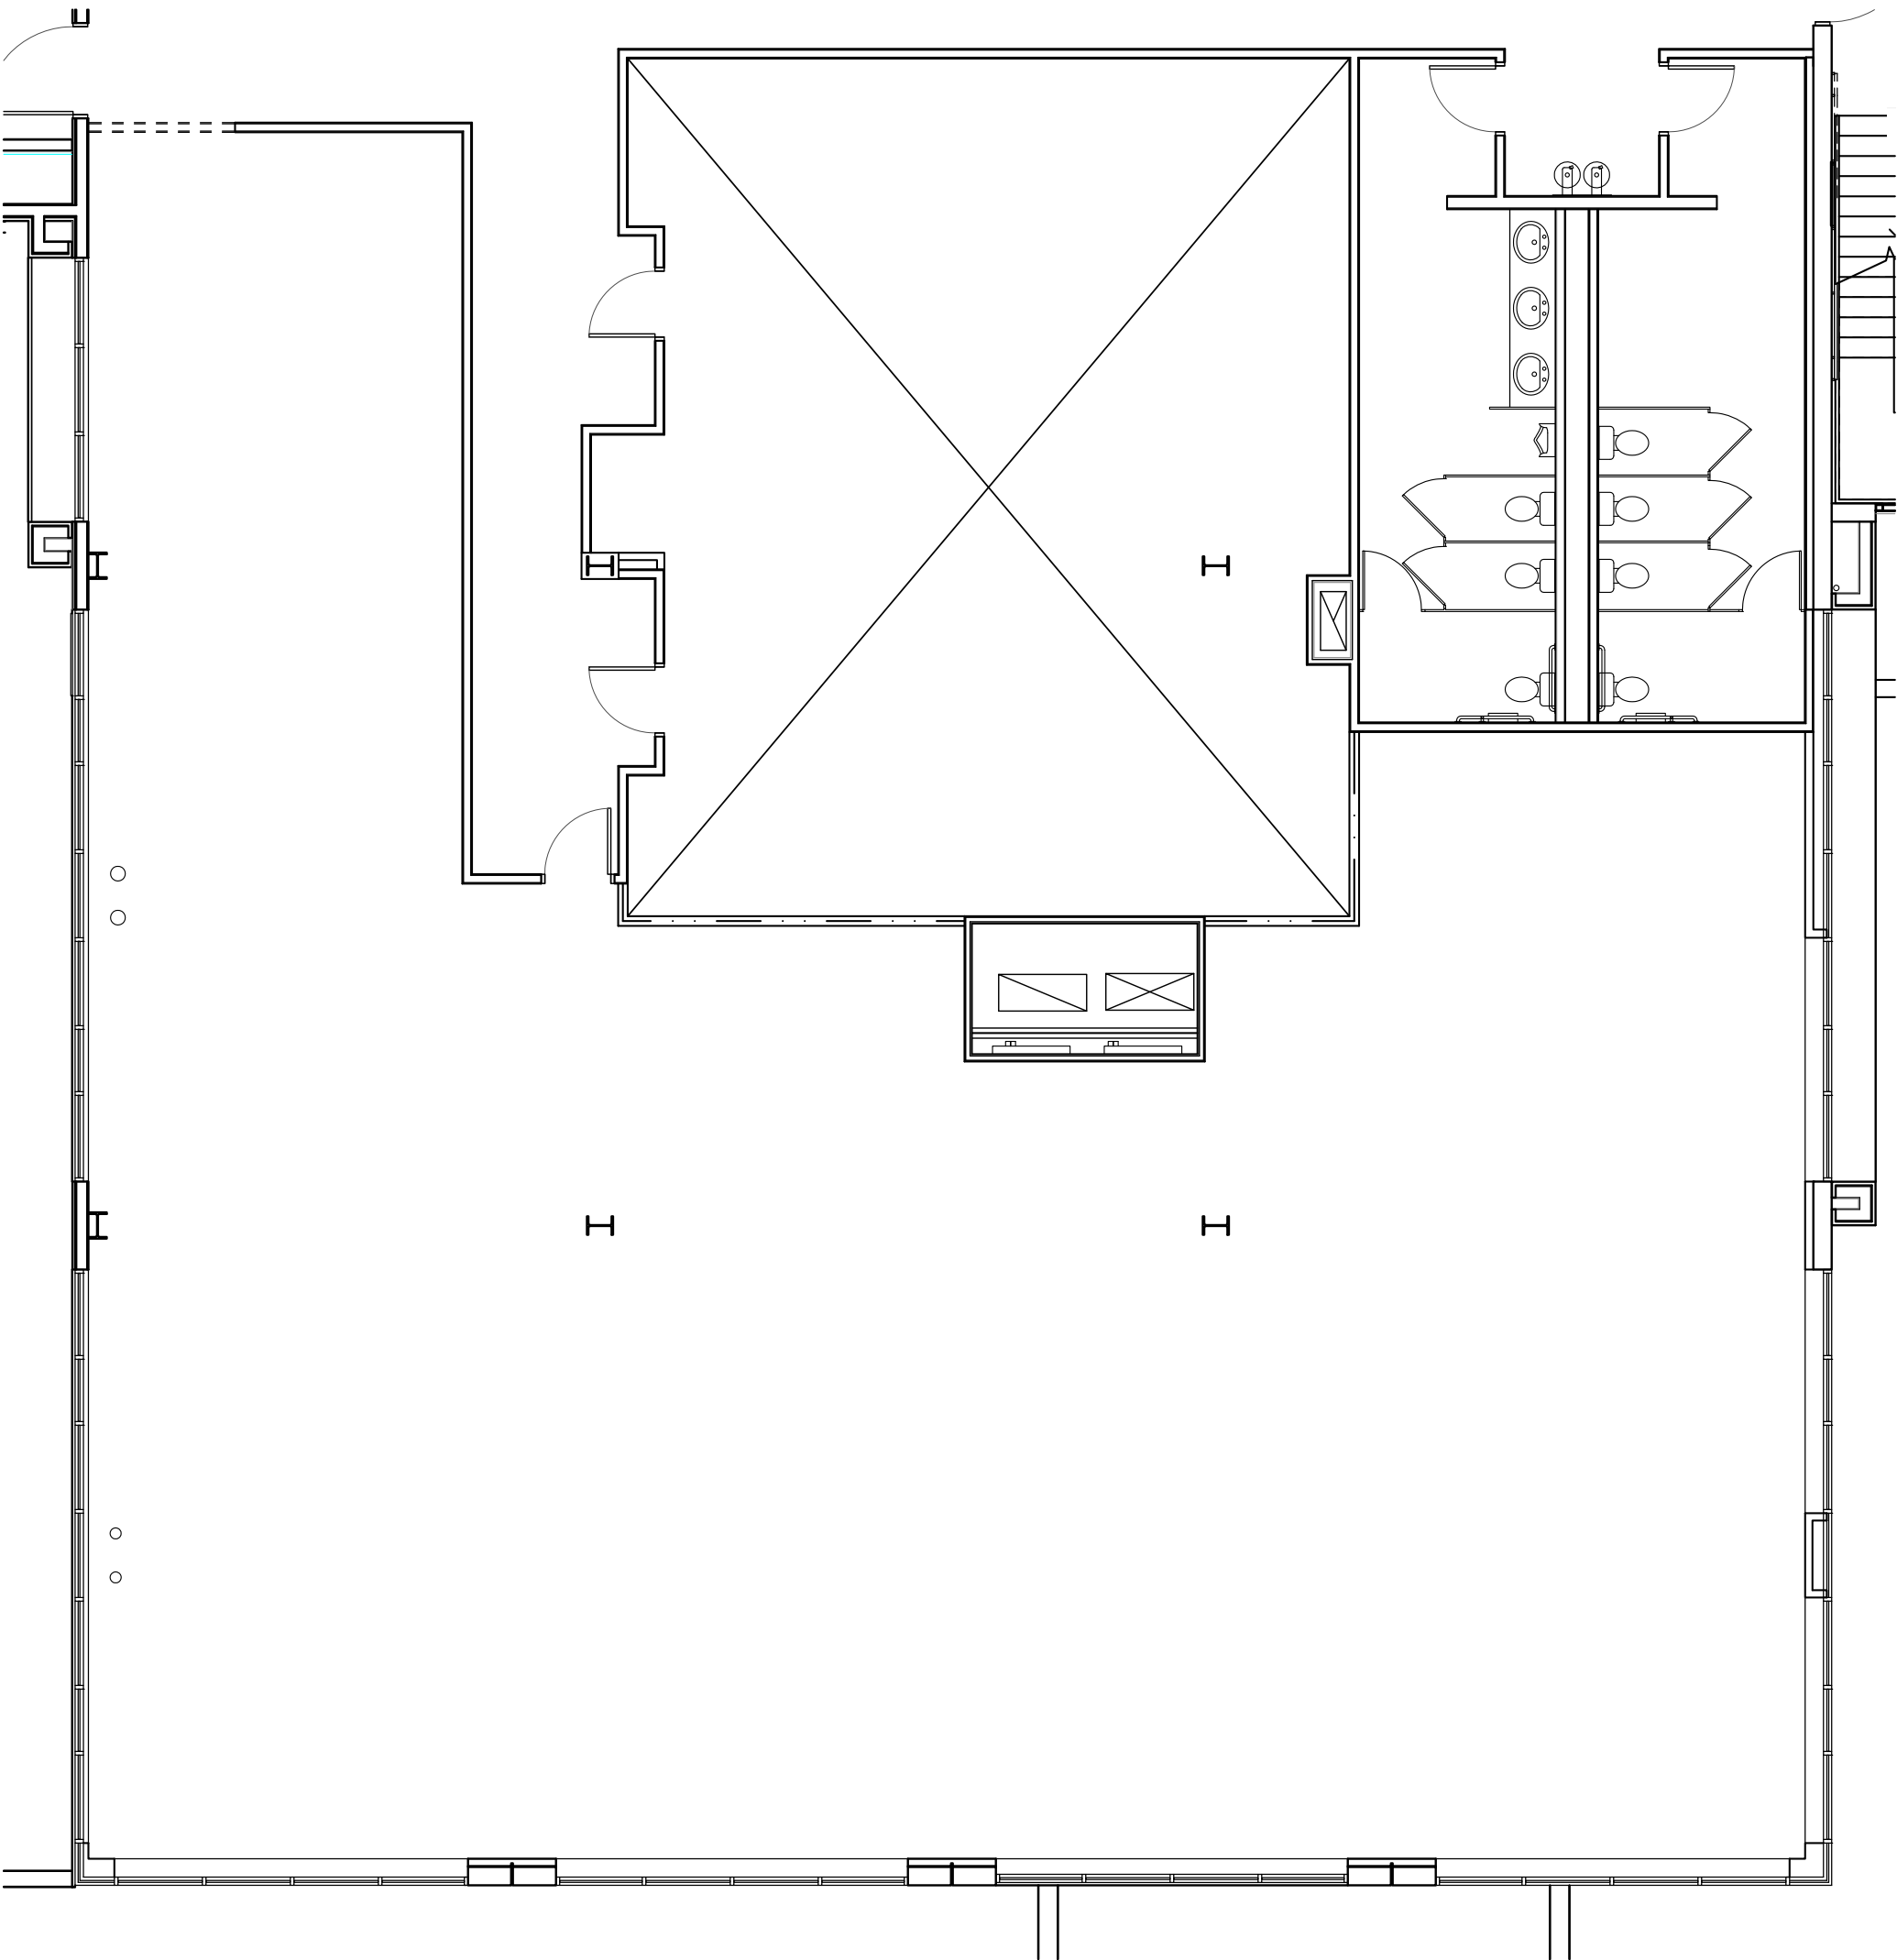

PRELIMINARY DEMOLITION PLAN

SCALE: 1/8" = 1'-0"

NOT FOR CONSTRUCTION



SONORAN CROSSING
33423 N 32ND AVENUE, SUITE 2100
PHOENIX, ARIZONA

GENERAL NOTES:

ROOM SIZES NOTED ARE APPROXIMATE.

FURNITURE, EQUIPMENT, ETC. SHOWN ON THIS PLAN ARE INTENDED ONLY TO INDICATE SCALE AND USABILITY OF SPACE. THEY ARE NOT NECESSARILY INCLUDED AS A STANDARD TENANT IMPROVEMENT.

THIS PLAN SHOULD NOT BE USED FOR CONSTRUCTION.

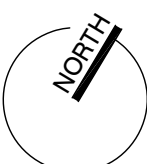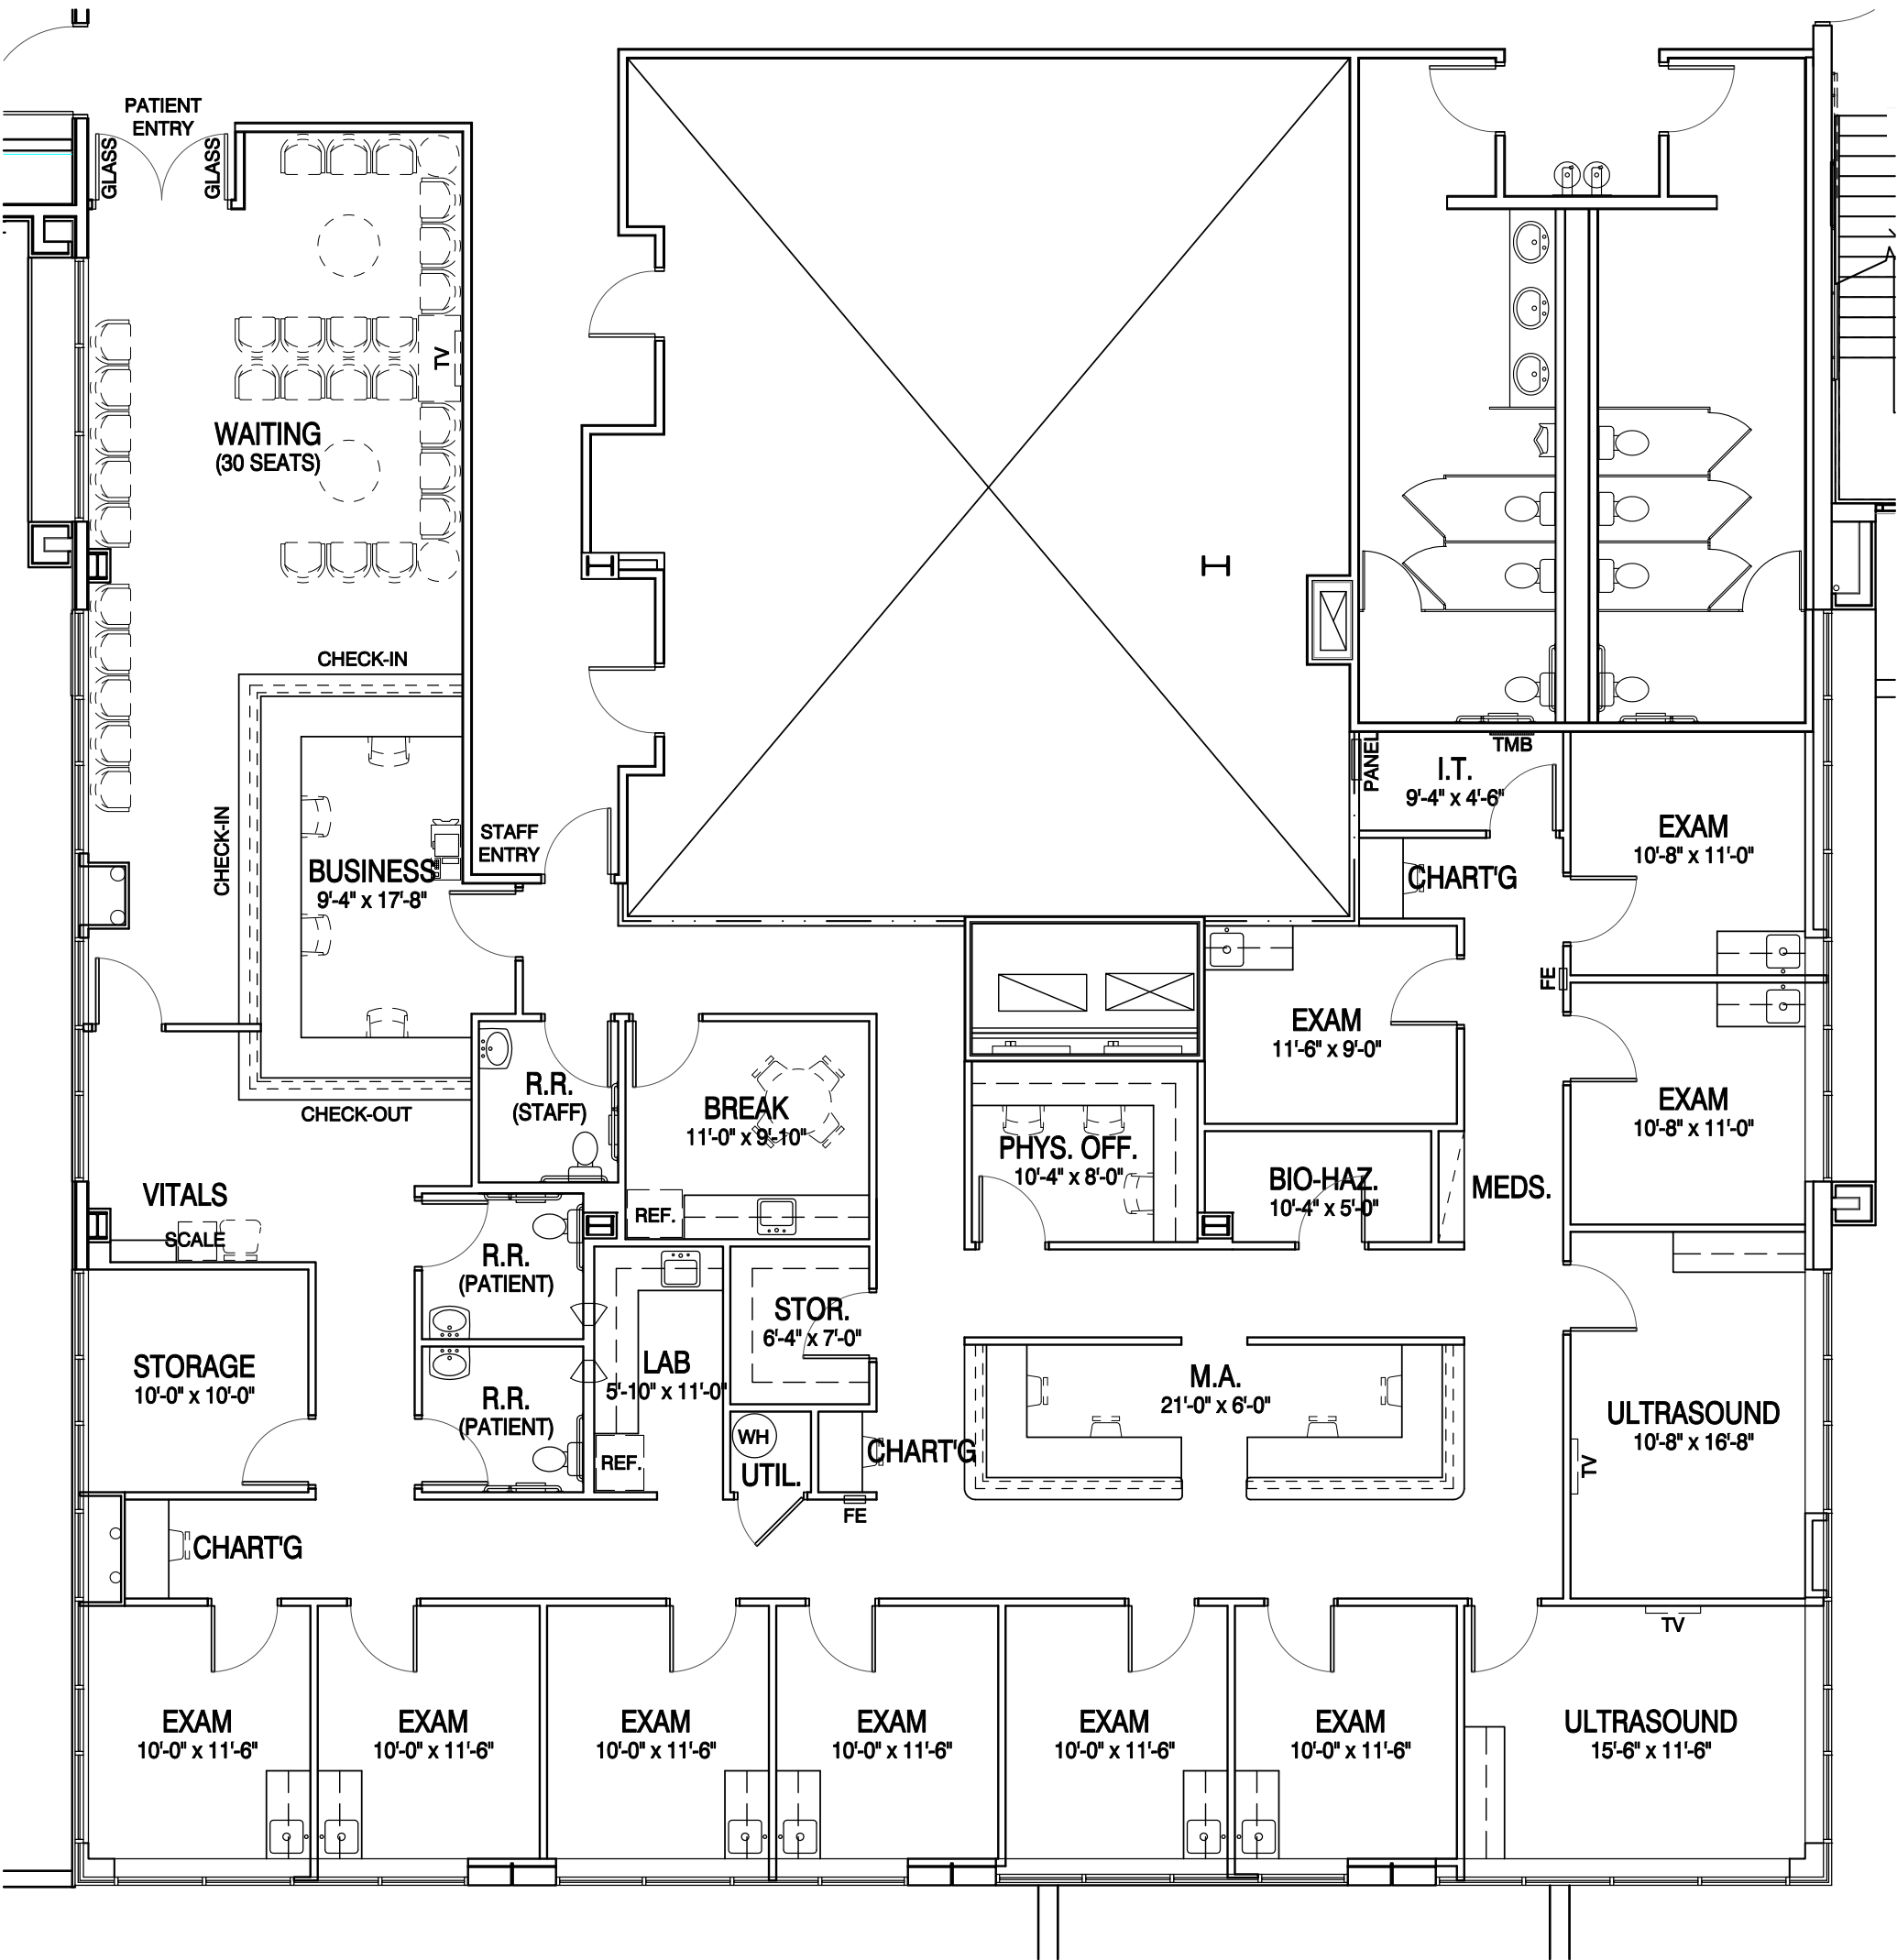

PRELIMINARY FLOOR PLAN

SCALE: 1/8" = 1'-0"

NOT FOR CONSTRUCTION