


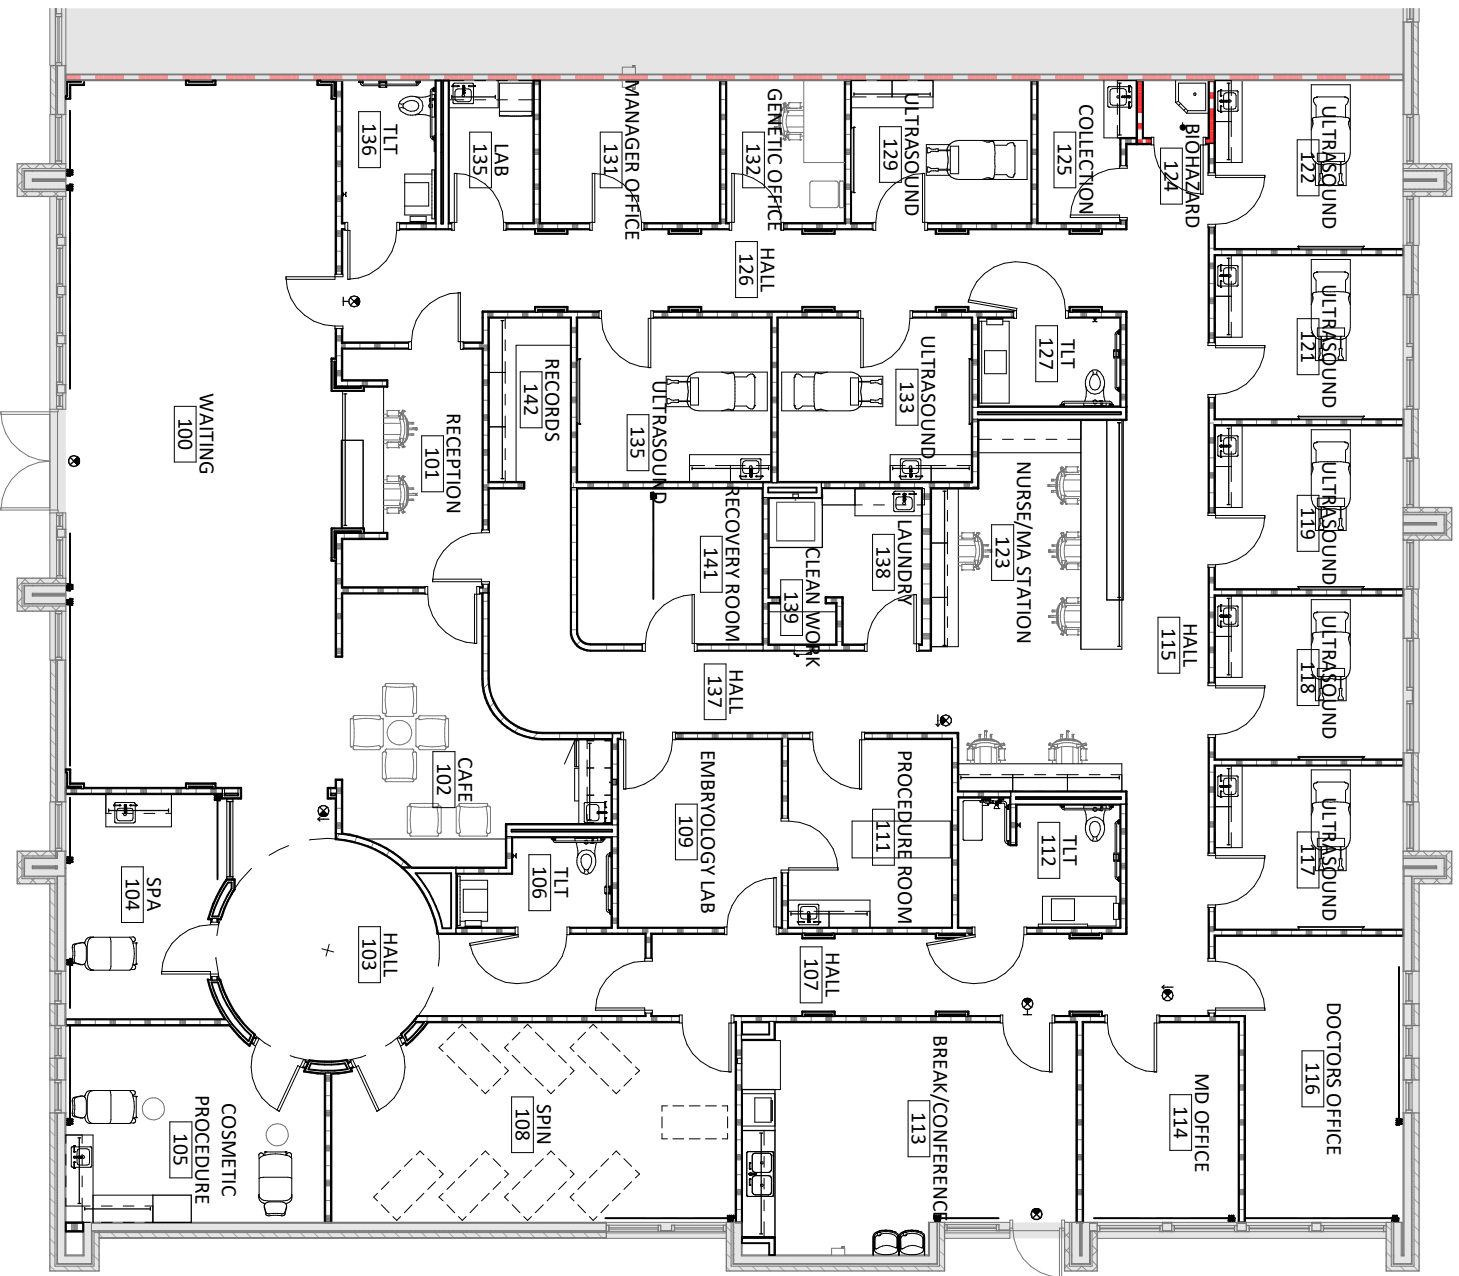

1 FLOOR 1 - SUITE 230

A2.00 3/32" = 1'-0"

EXHIBIT 1

BOULDER ASSOCIATES ARCHITECTS	Boulder Associates, Inc. Architecture + Interior Design 5646 Milton Street, Suite 240 Dallas, Texas 75206 214.420.5700 F 214.420.5701 www.boulderassociates.com		
	PROJECT:	PANTHER CREEK - DR. LOZOVY	
	PROJECT NO.:	184014.05	SHEET: FLOOR PLAN
	DATE:	08/18/20	SHEET NUMBER:
DRAWN BY: CAS		A2.00	