





Number	Revision	Date
11	BULLETIN 08	01/24/2024
4	BULLETIN 04	07/28/2023

Job #	1915.001
Project	30 JFK STREET RENOVATIONS
Drawn By	YDK/SMC/SF
Checked	TM
Date	6 June 2023
Scale	1/4" = 1'-0"

Basement Title  
**BASEMENT AND 1ST FLOOR PLANS**

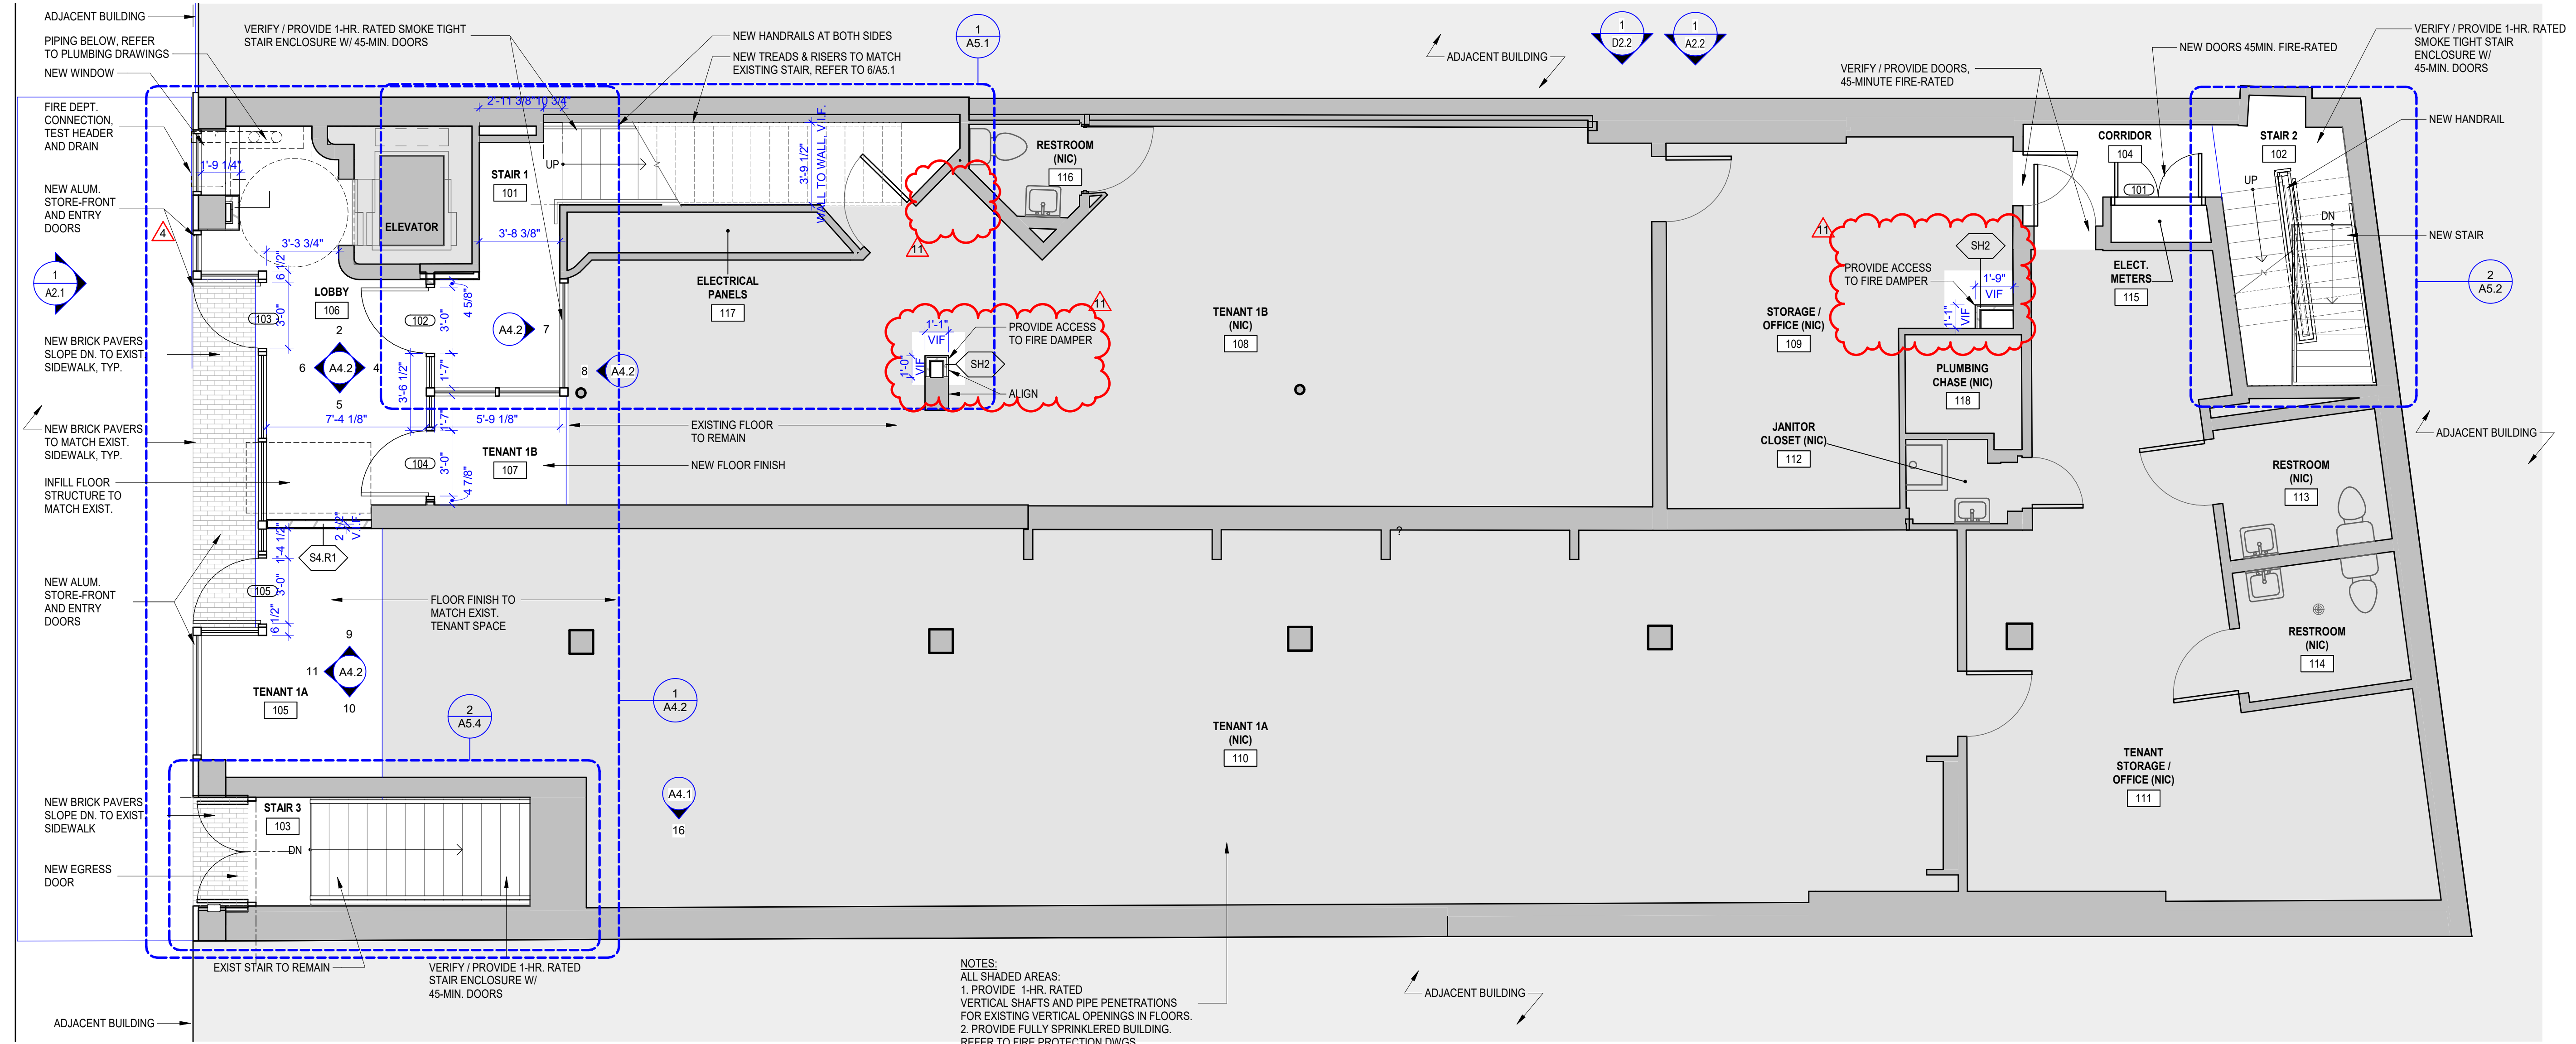

**2 FIRST FLOOR PLAN**  
1/4" = 1'-0"

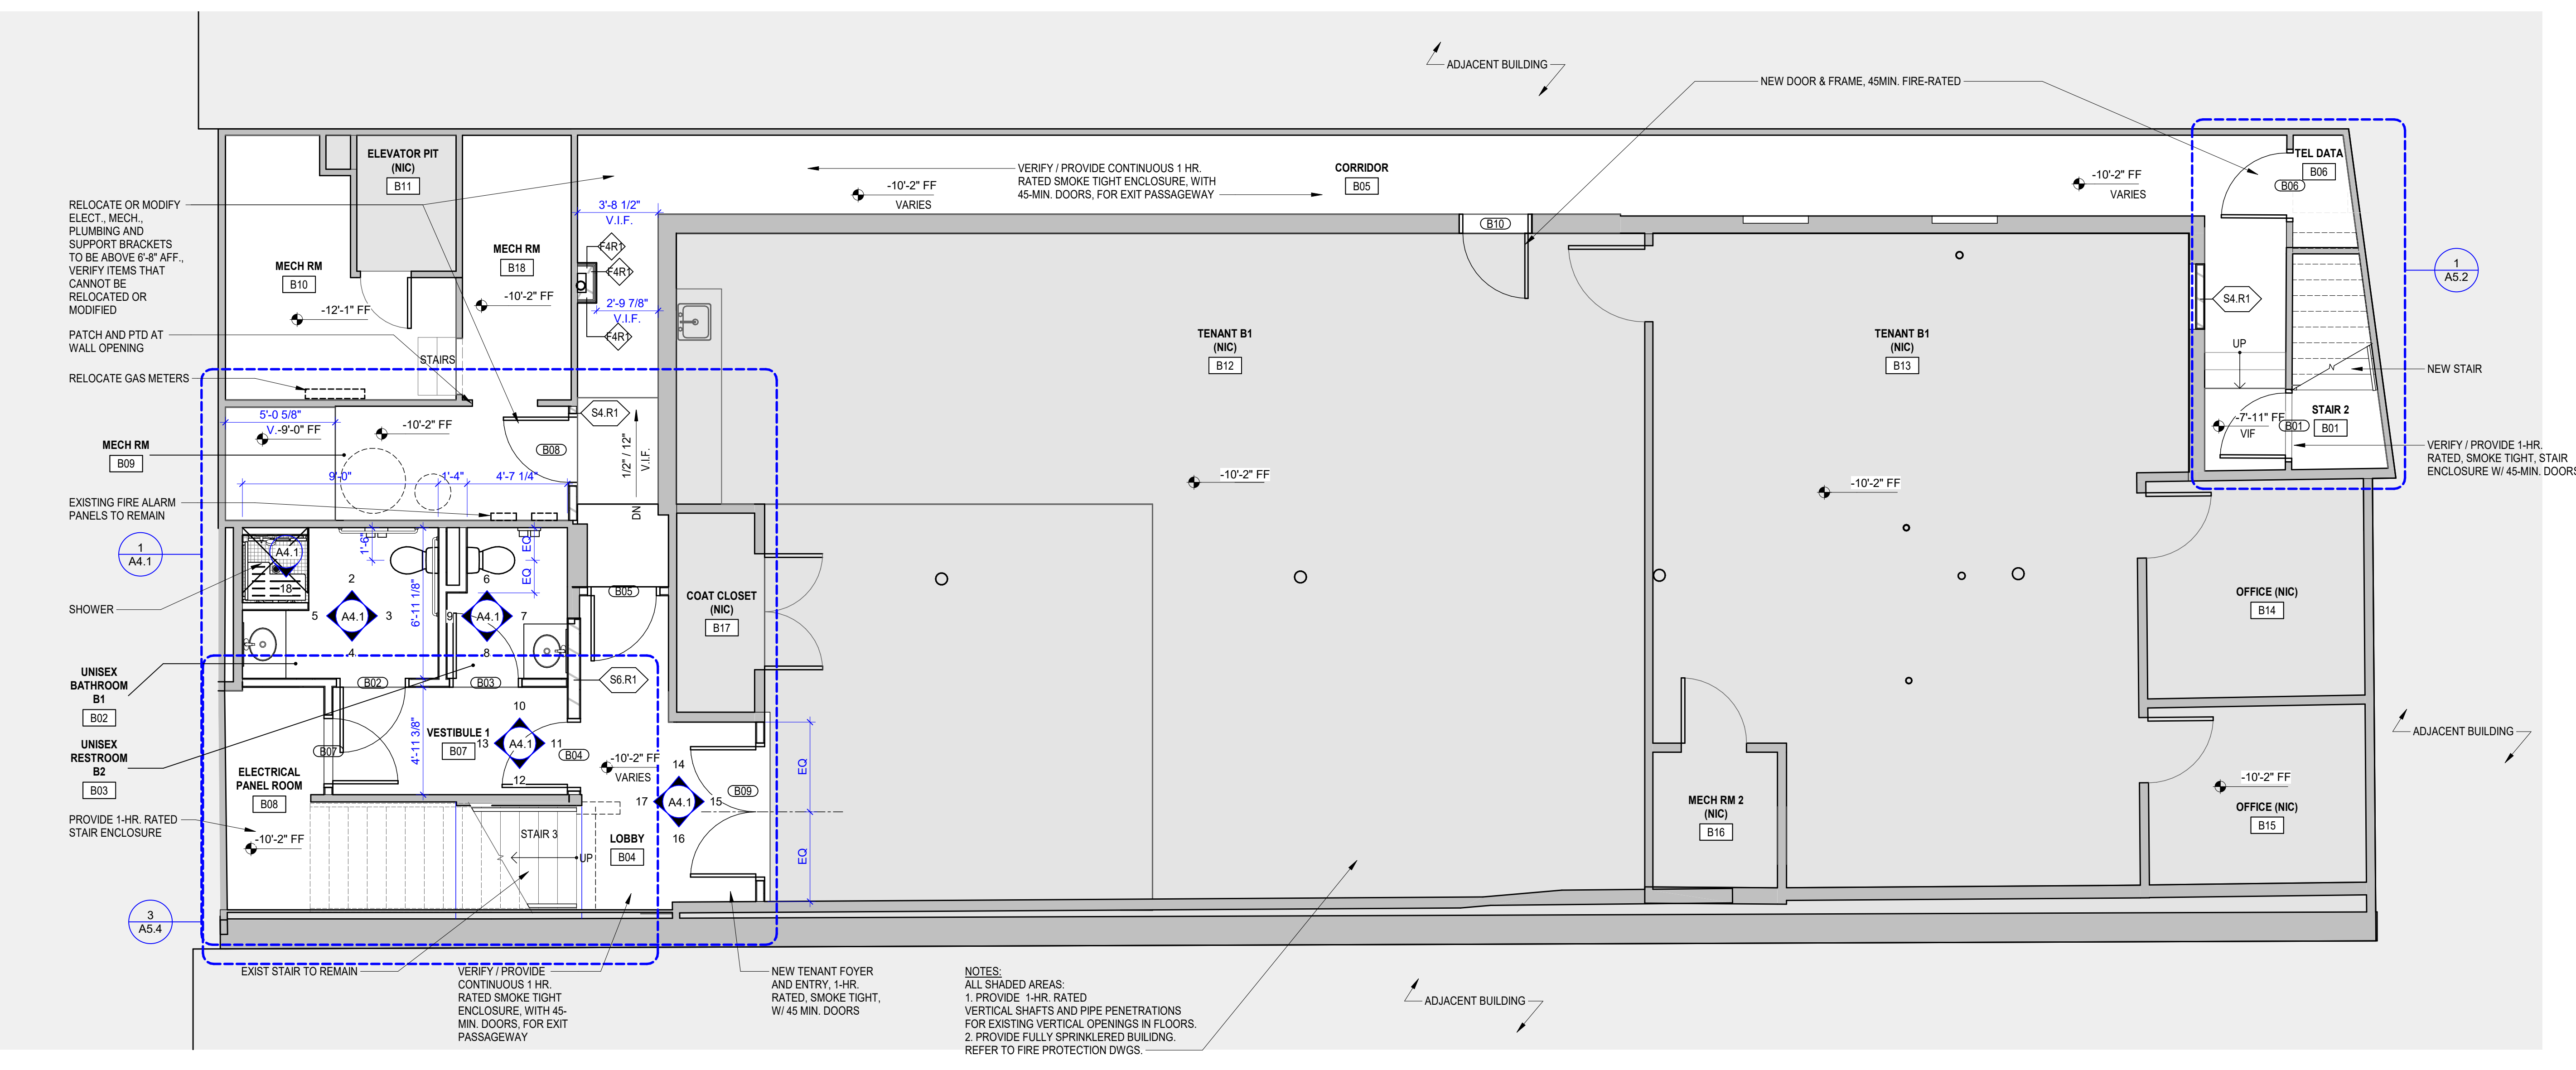

**1 BASEMENT PLAN**  
1/4" = 1'-0"