




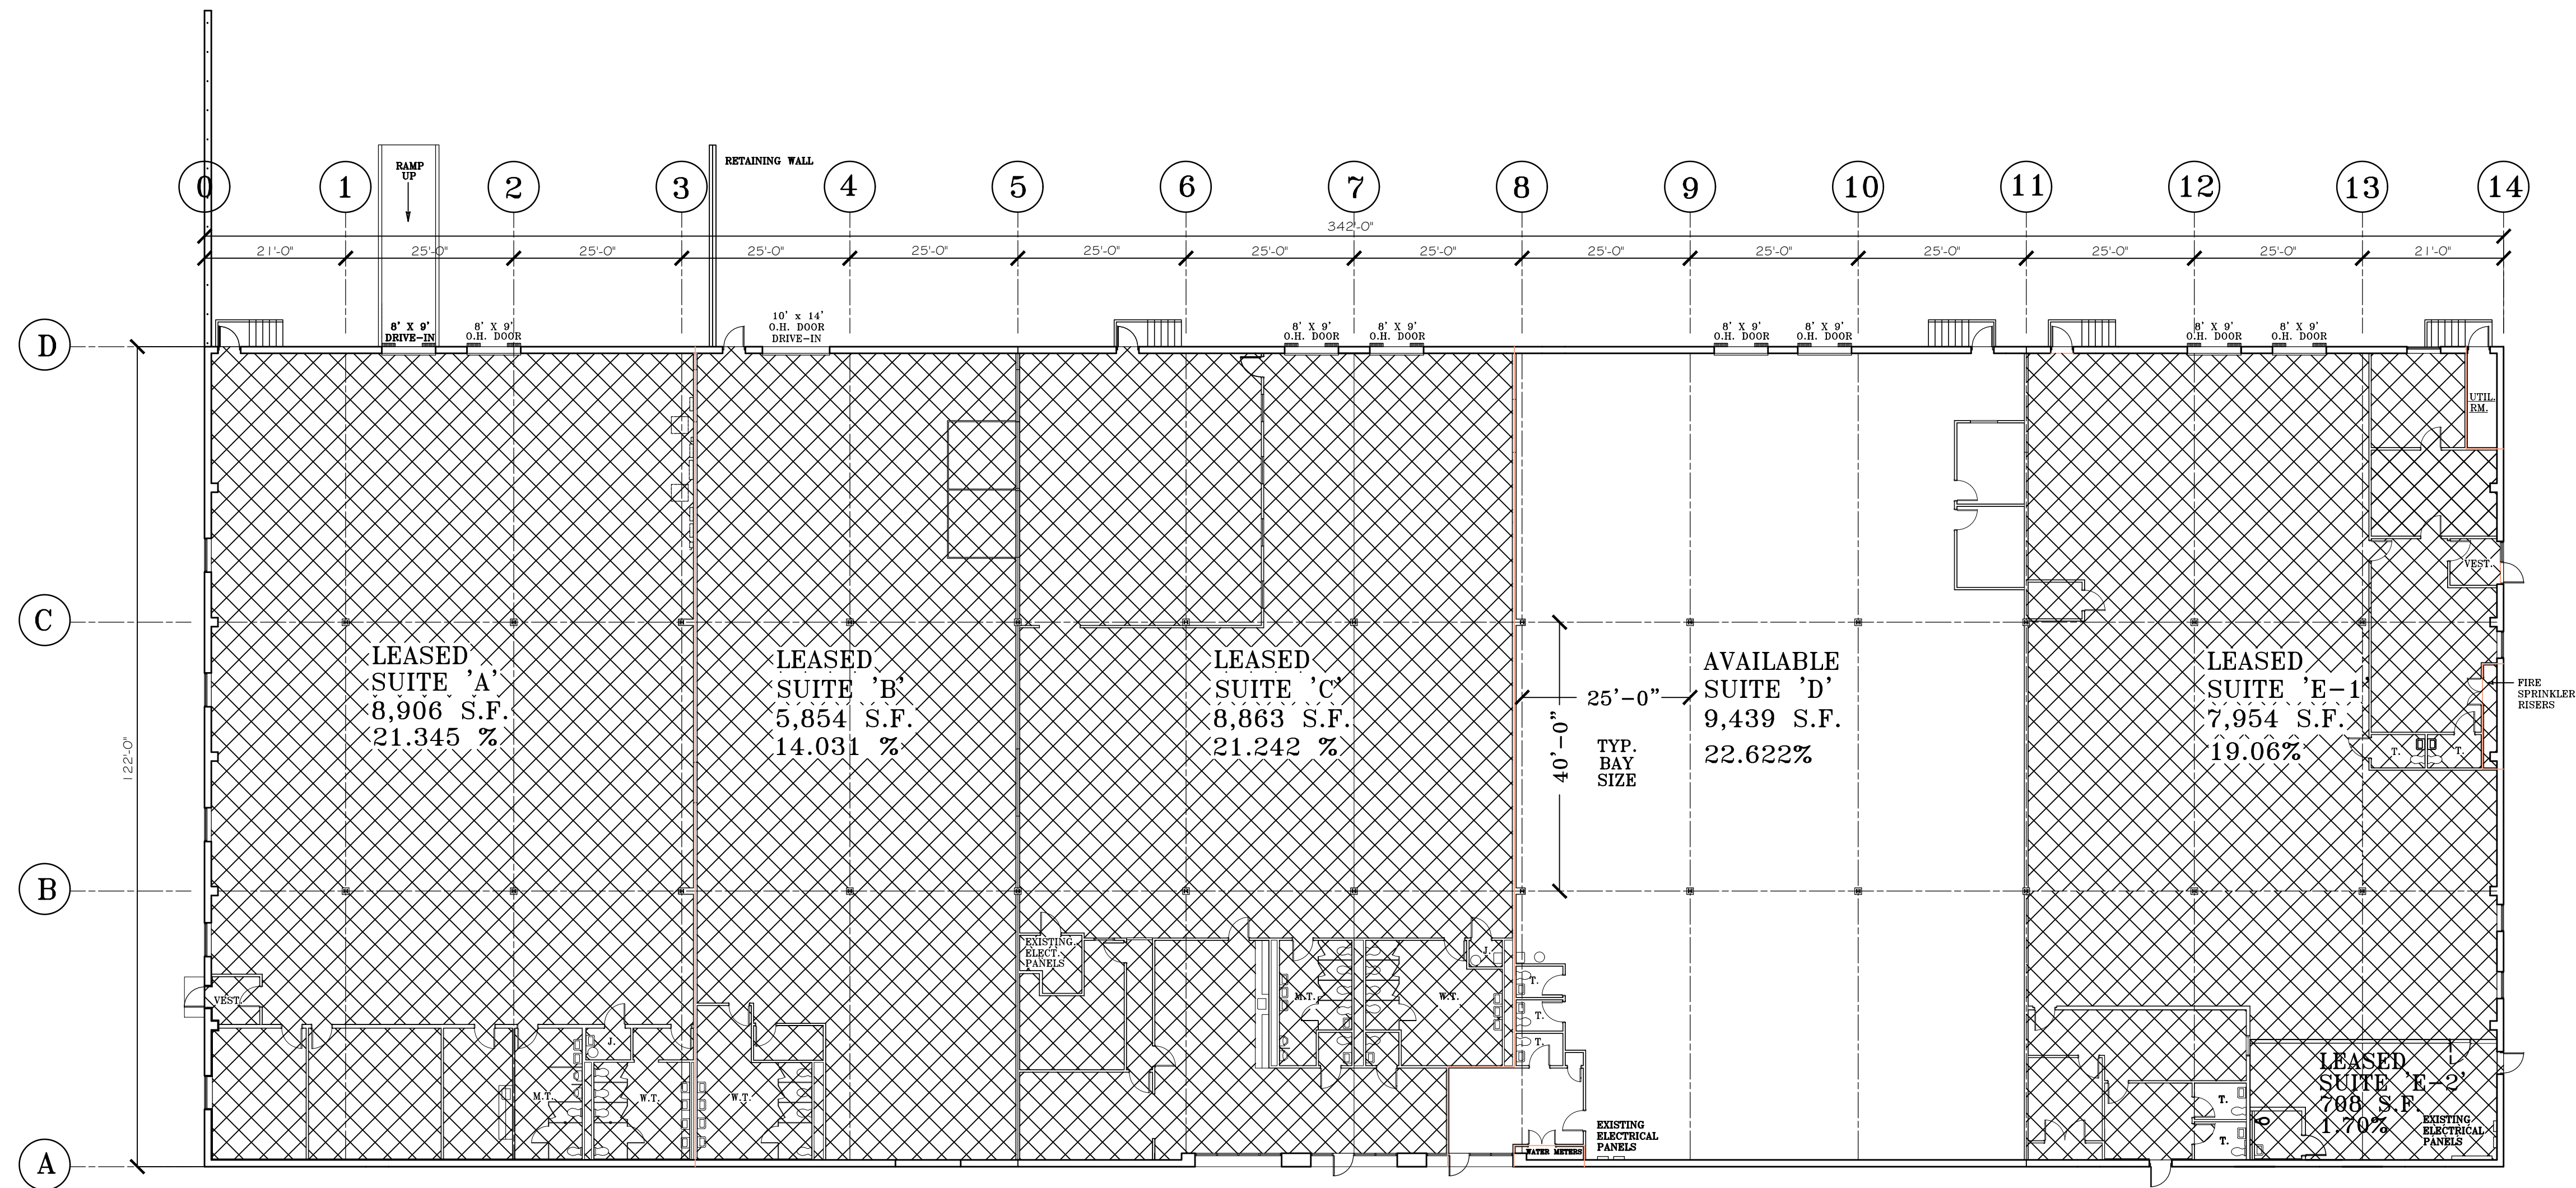


FLOOR PLAN
SCALE: 1/16" = 1'-0"
41,724 S.F.

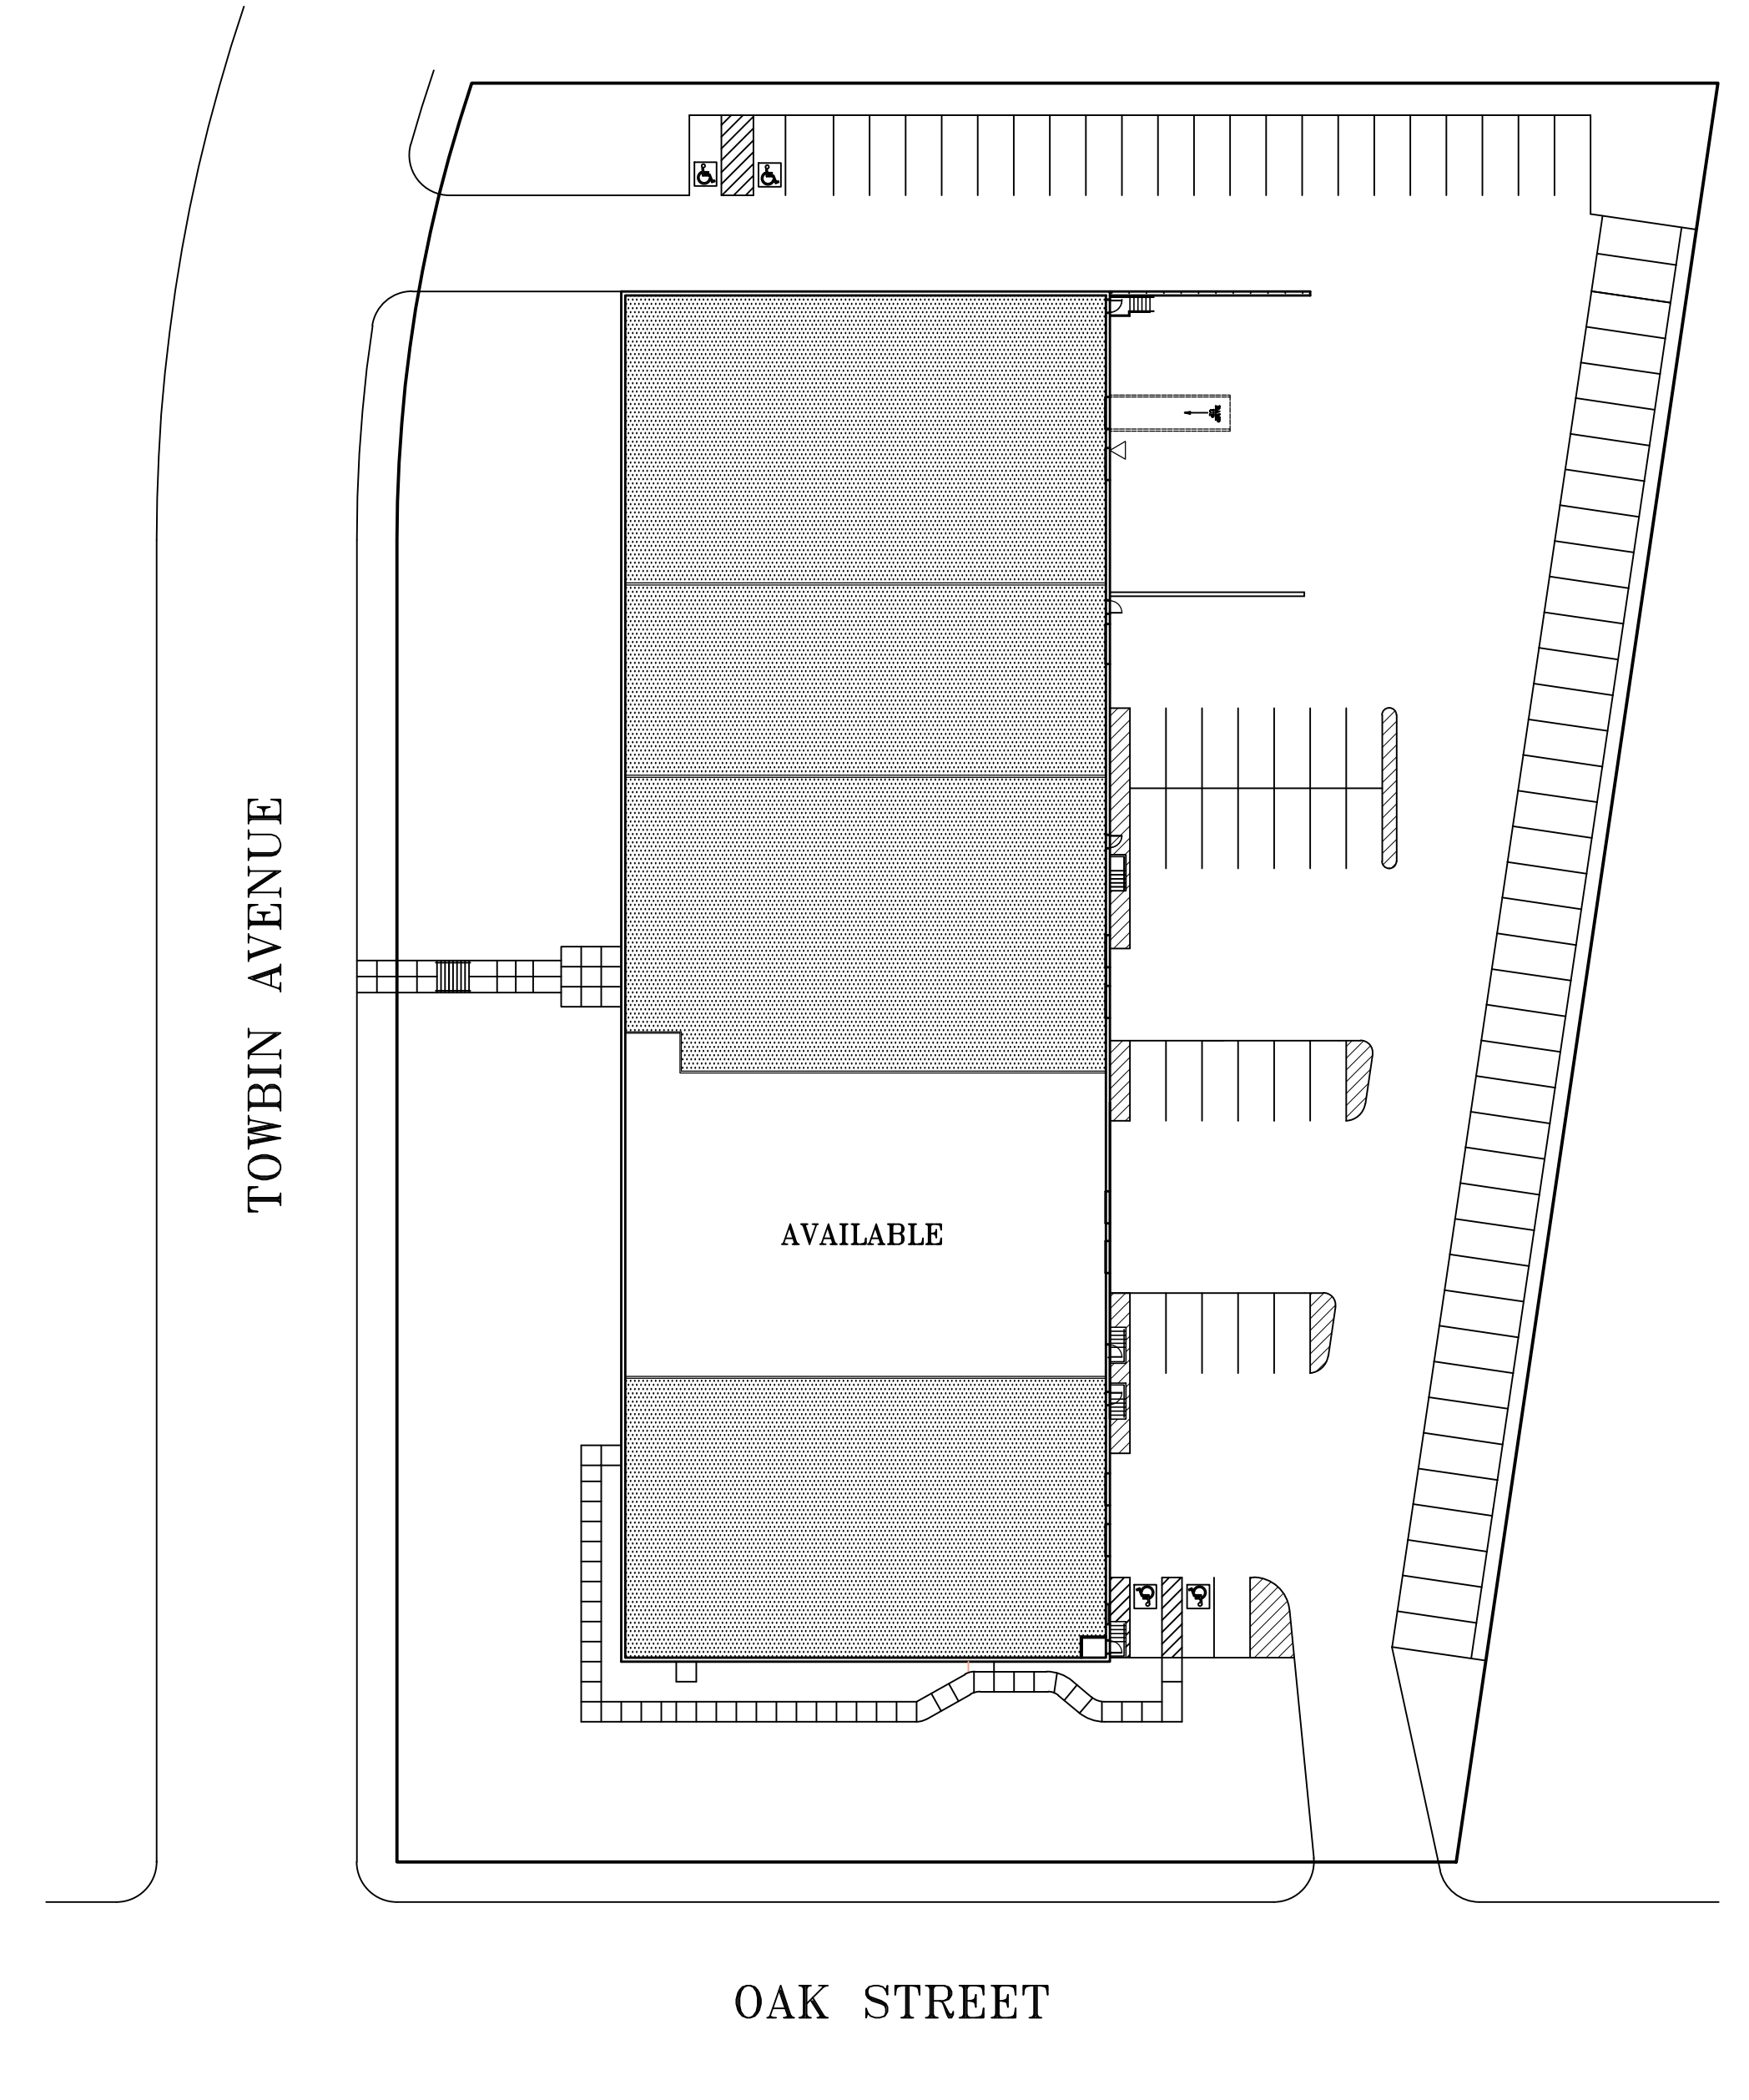


PLOT PLAN
SCALE: 1" = 40'-0"

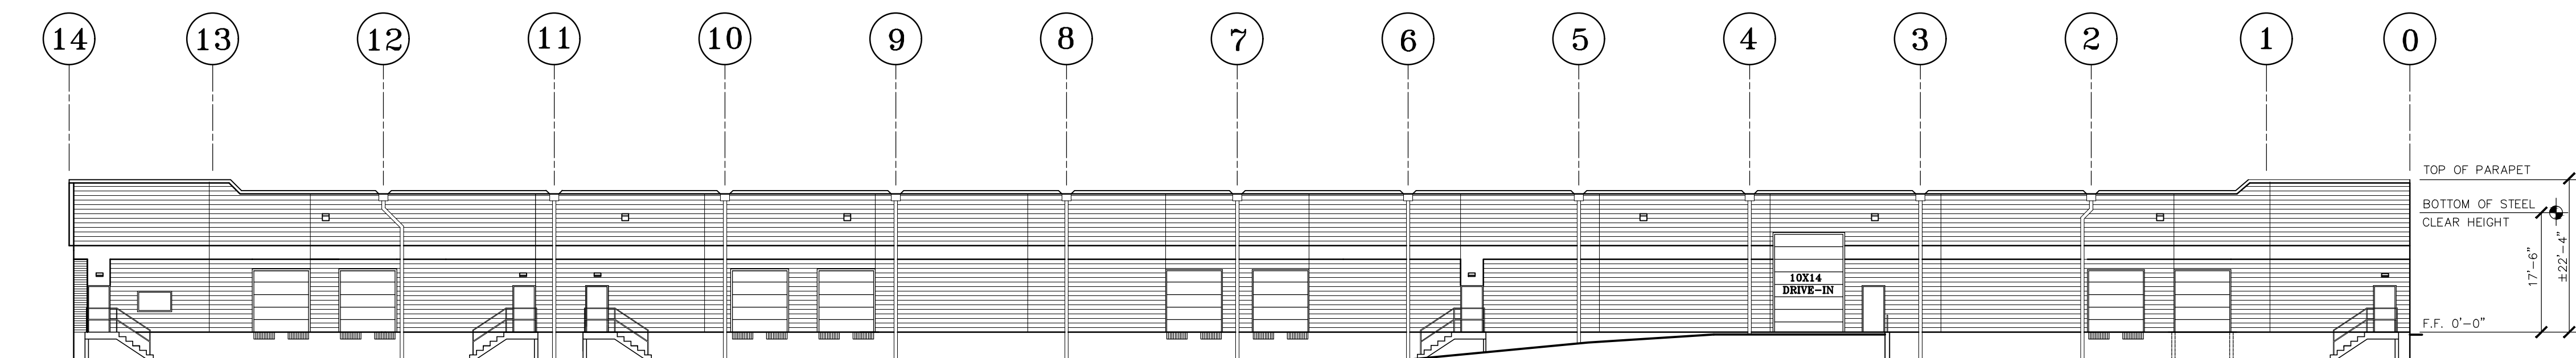


EAST ELEVATION
SCALE: 1/16" = 1'-0"

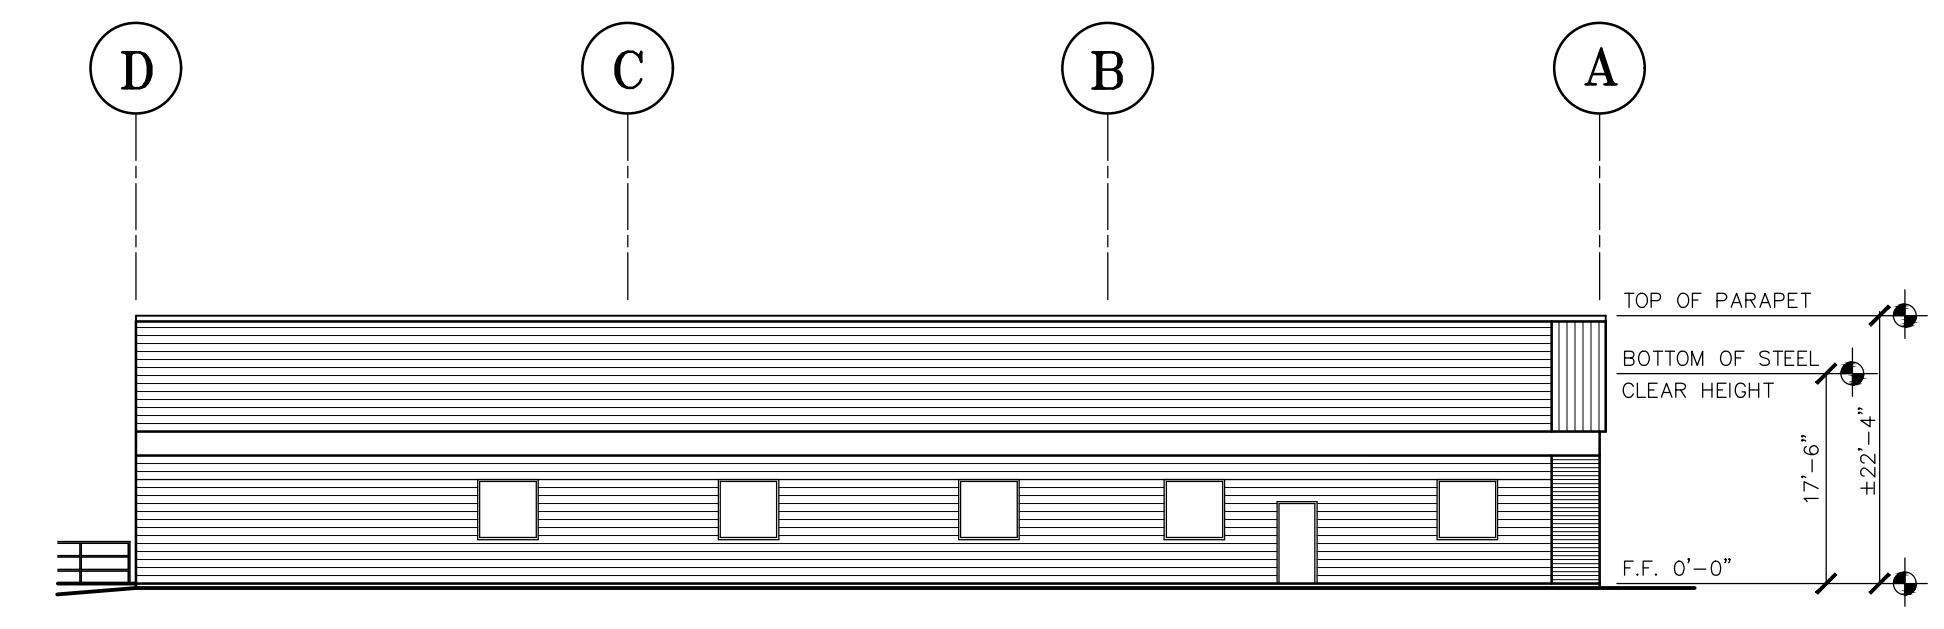

NORTH ELEVATION
SCALE: 1/16" = 1'-0"

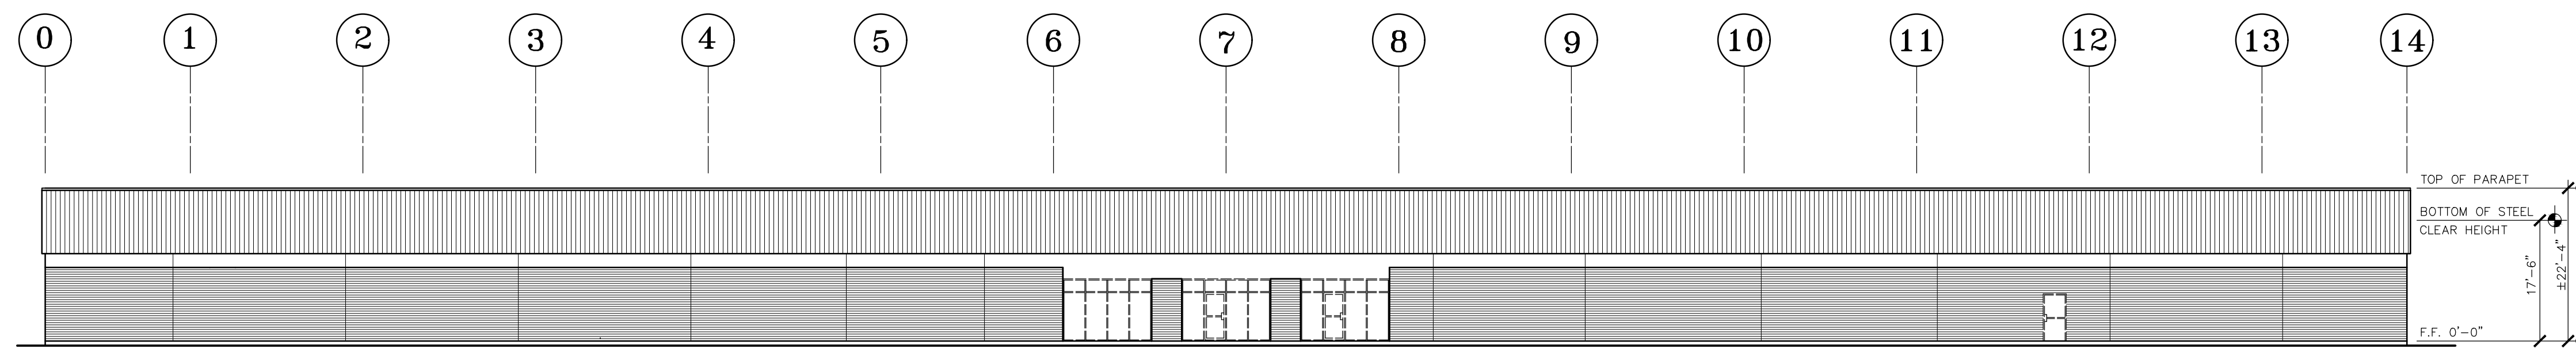

WEST ELEVATION
SCALE: 1/16" = 1'-0"

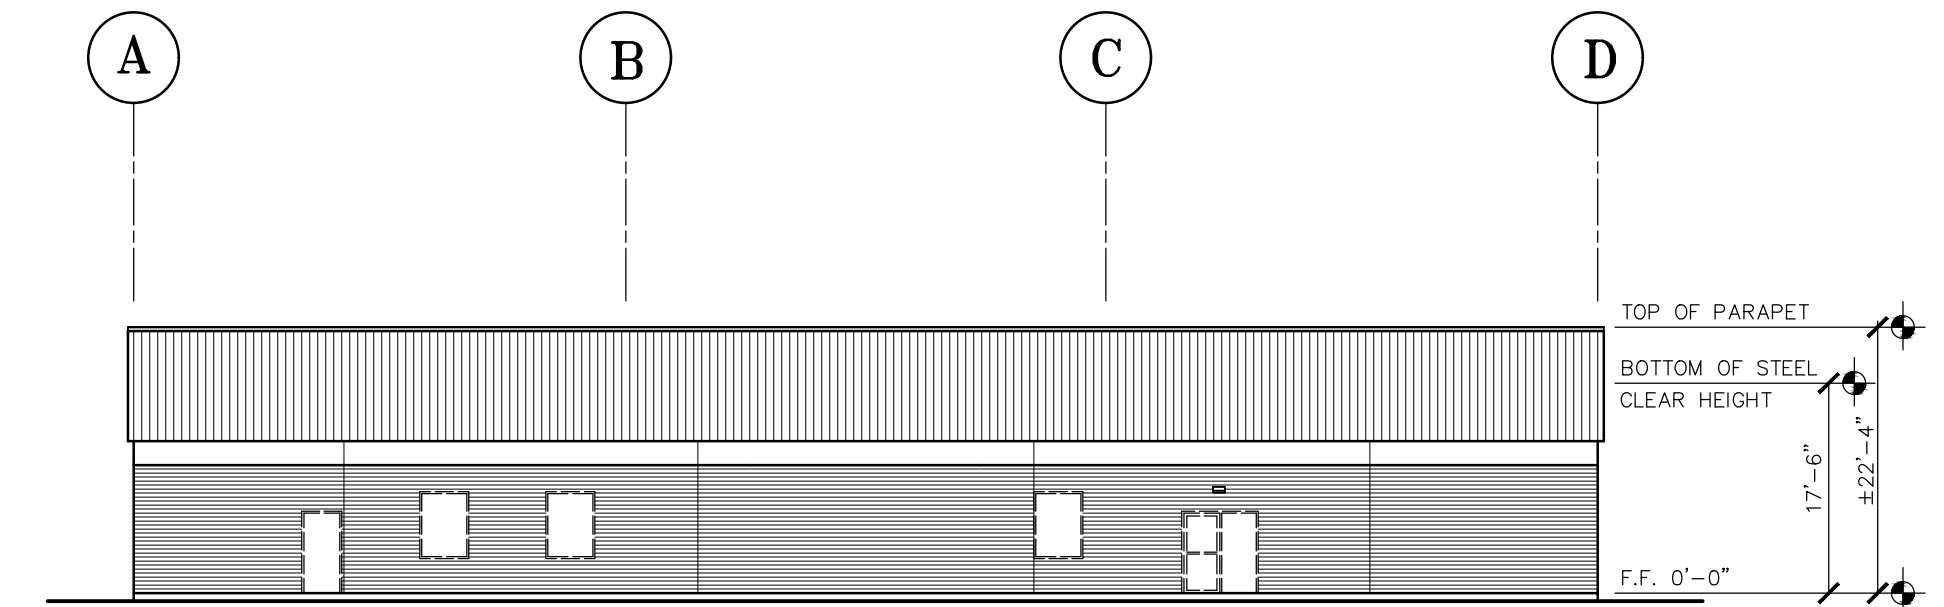

SOUTH ELEVATION
SCALE: 1/16" = 1'-0"

REV. NO.	REV. DATE	DESCRIPTION	PROJECT NO.
1			89STOWLAK
2			DRAWN BY MGO
3			SCALE AS NOTED
4			DATE 09-17-2025
 CORPORATE PARK LAKEWOOD 895 TOWBIN AVENUE LAKEWOOD, NEW JERSEY			MP-1
245 GREEN VILLAGE ROAD CHATHAM, NEW JERSEY 07928 973-257-0700			
MARKETING PLAN			