


2 SECOND FLOOR PLAN
 EC SCALE: 1/8" = 1'-0"

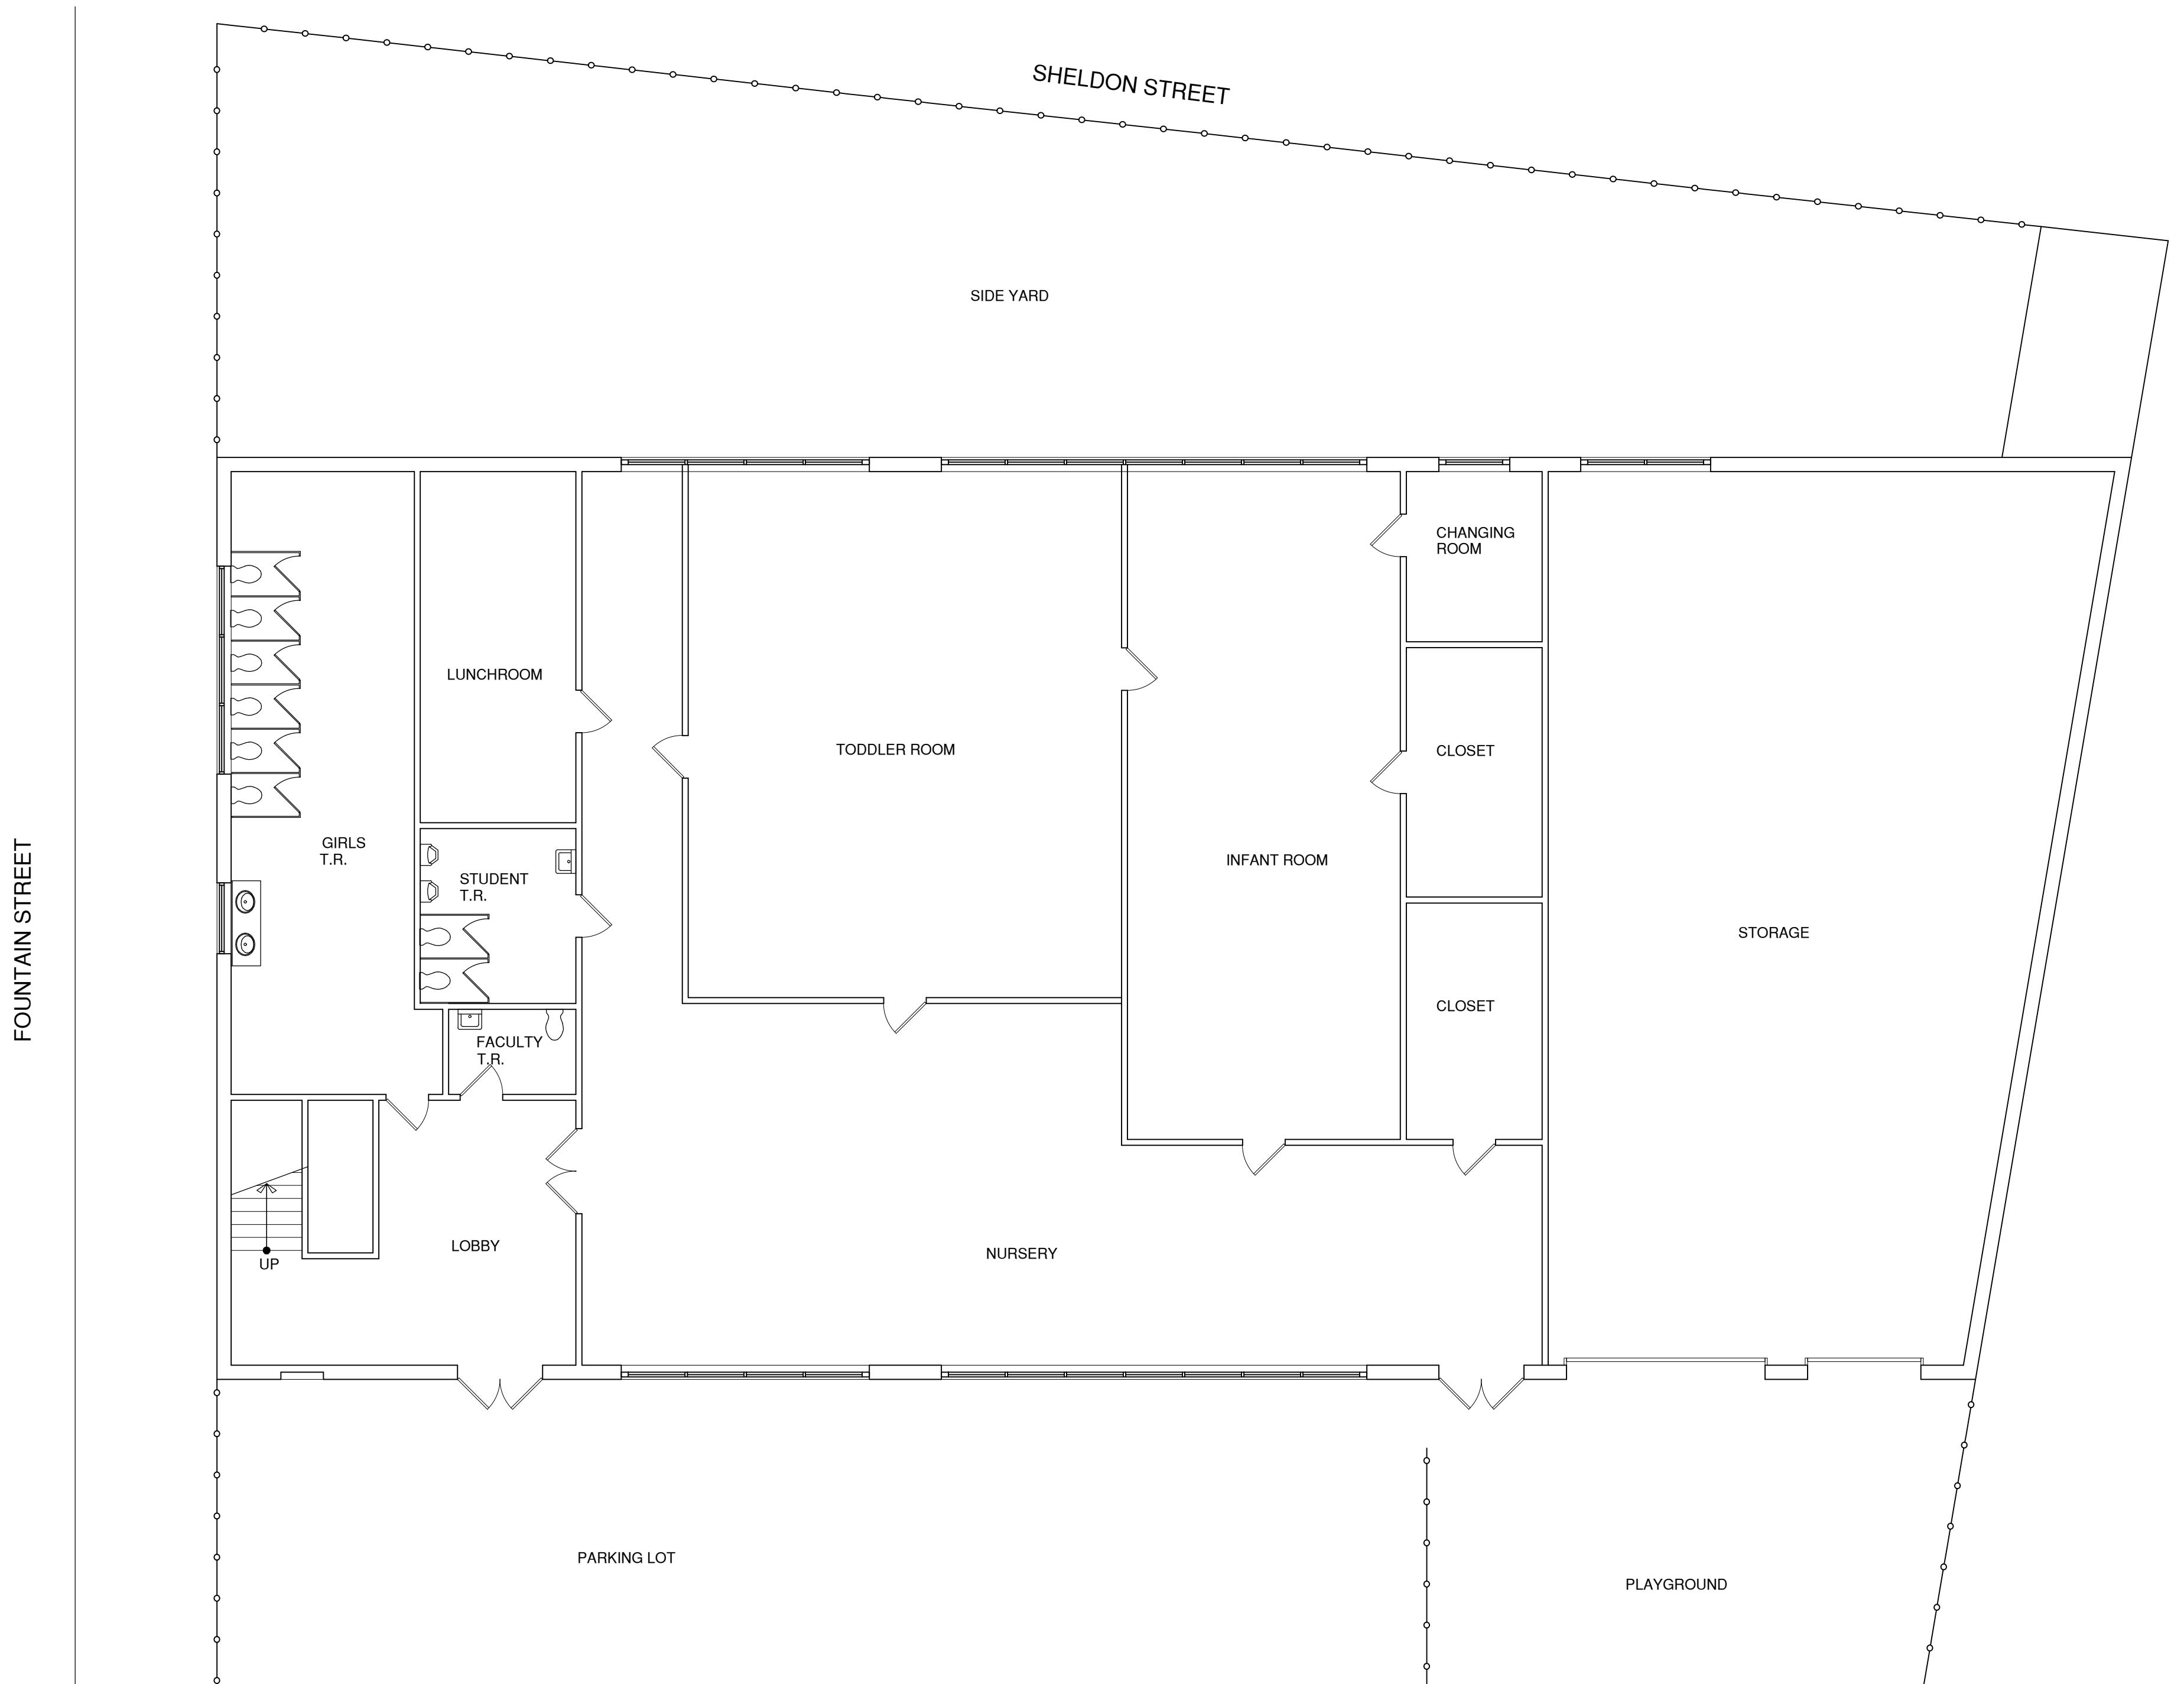

1 FIRST FLOOR PLAN
 EC SCALE: 1/8" = 1'-0"

NOTE:

- THIS DRAWING IS INTENDED FOR MARKETING PURPOSES ONLY.
- ALL DIMENSIONS SHOULD BE FIELD VERIFIED.
- THE FLYNN COMPANY IS NOT RESPONSIBLE FOR THE ACCURACY OF THIS DRAWING.