




A BREAK ROOM ELEVATIONS
SCALE: NOT TO SCALE

 


B SIGNAGE DETAIL
SCALE: NTS

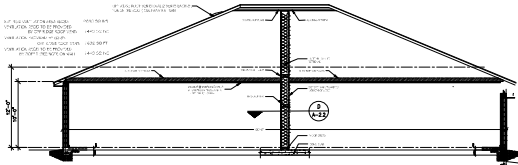

C TYPICAL BUILDING SECTION
SCALE: NOT TO SCALE

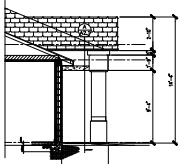


D TYPICAL ENTRYWAY SECTION
SCALE: NOT TO SCALE

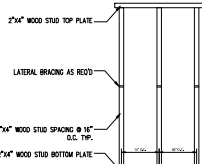


D 2X4 FRAME WALL DETAIL
SCALE: NOT TO SCALE




1 FRONT ELEVATION
SCALE: 1/4\"/>

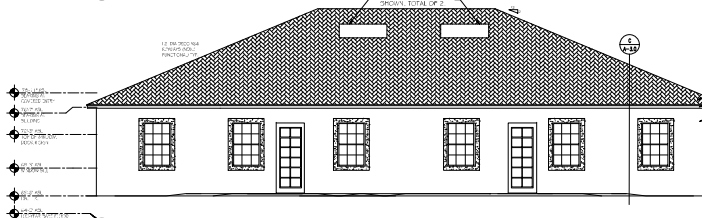

2 BACK ELEVATION
SCALE: 1/4\"/>

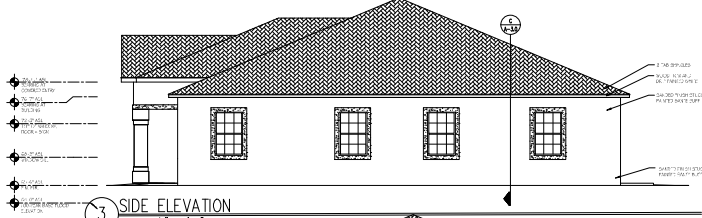

3 SIDE ELEVATION
SCALE: 1/4\"/>

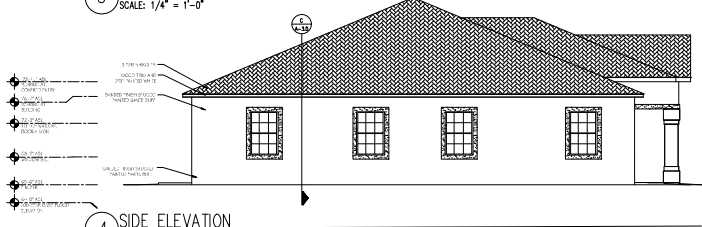

4 SIDE ELEVATION
SCALE: 1/4\"/>



This form has been electronically signed and sealed by Alan James, PE, State of Florida #80637, on FEB 4th, 2025. The seal number is 80637. The signature and date are not considered signed and sealed until the signature is printed on the drawing. The signature is not considered signed and sealed until the signature is printed on the drawing.

ALAN JAMES, PE
State of Florida #80637
(941) 321-3775
Nokomis, Florida 34275
ajames6@gmail.com



NEW COMMERCIAL OFFICE BUILDING
COLLER #13
23104 TABAK LANE
LAND O' LAKES, FL 34639

APPROVAL
APPROVED PROJECT NO:
☐ DESIGN REVIEW
☐ CONSTRUCTION DOCUMENTS
Date:
Approved Signature:
Printed Name:
CONSULTANTS

DRAWINGS
CONSTRUCTION
DOCUMENTS
Revisions
No. Date Description
SCALE
AS NOTED
DRAWN BY: M.H. CHECKED BY: K.T.T.
DWG. NO.: 102 DATE: FEB 4th, 2025
SHEET TITLE
ELEVATIONS

SEAL SHEET NUMBER
A3.0