



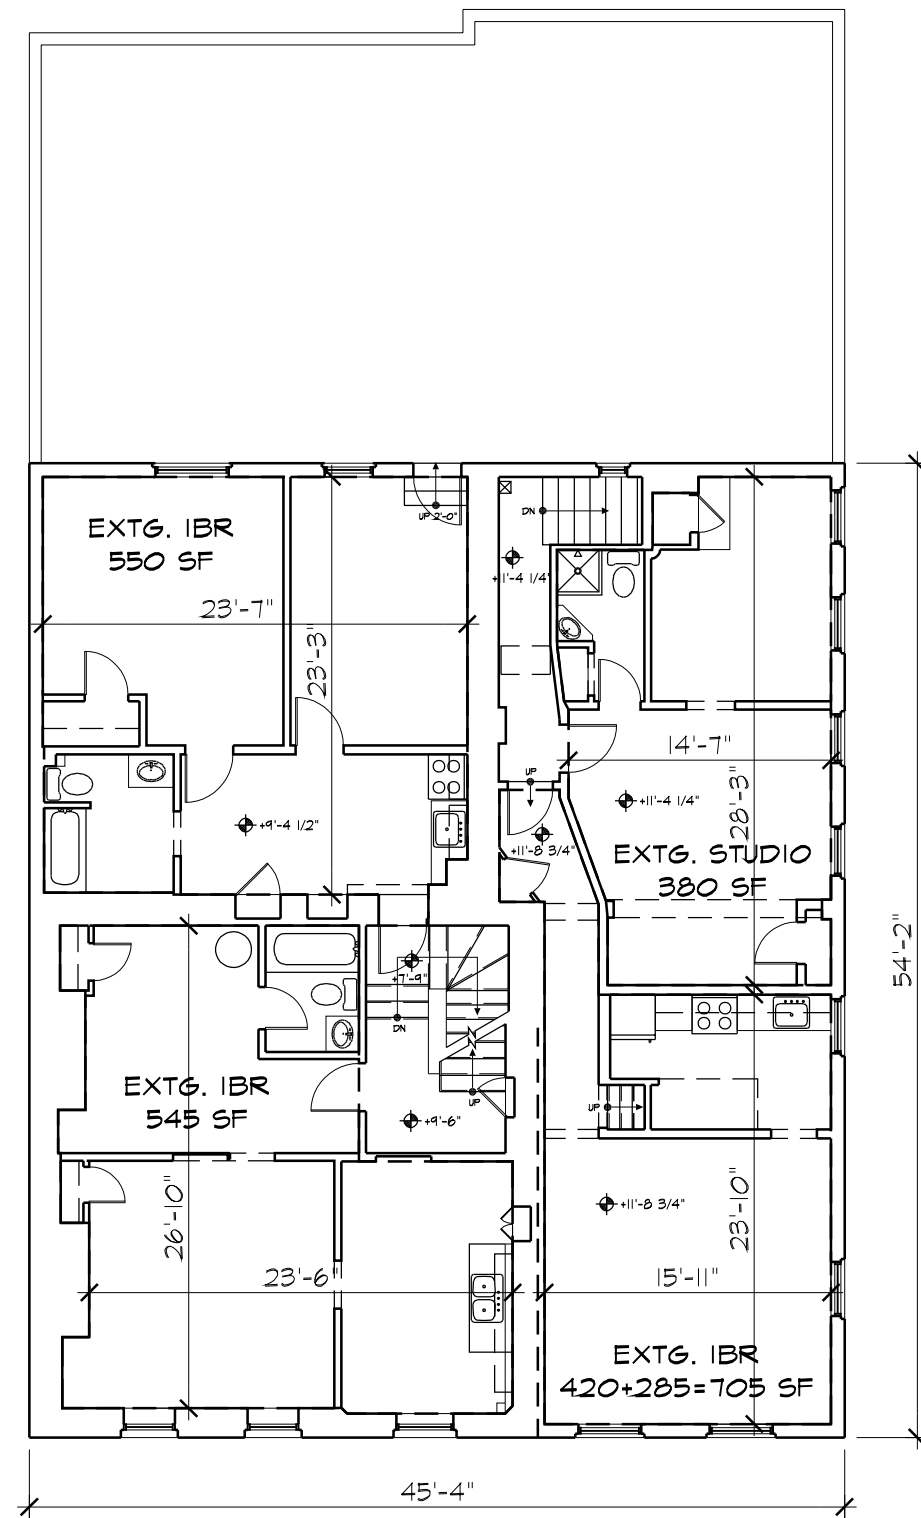

1 EXISTING SECOND FLOOR PLAN
SCALE: 3/32"=1'-0"

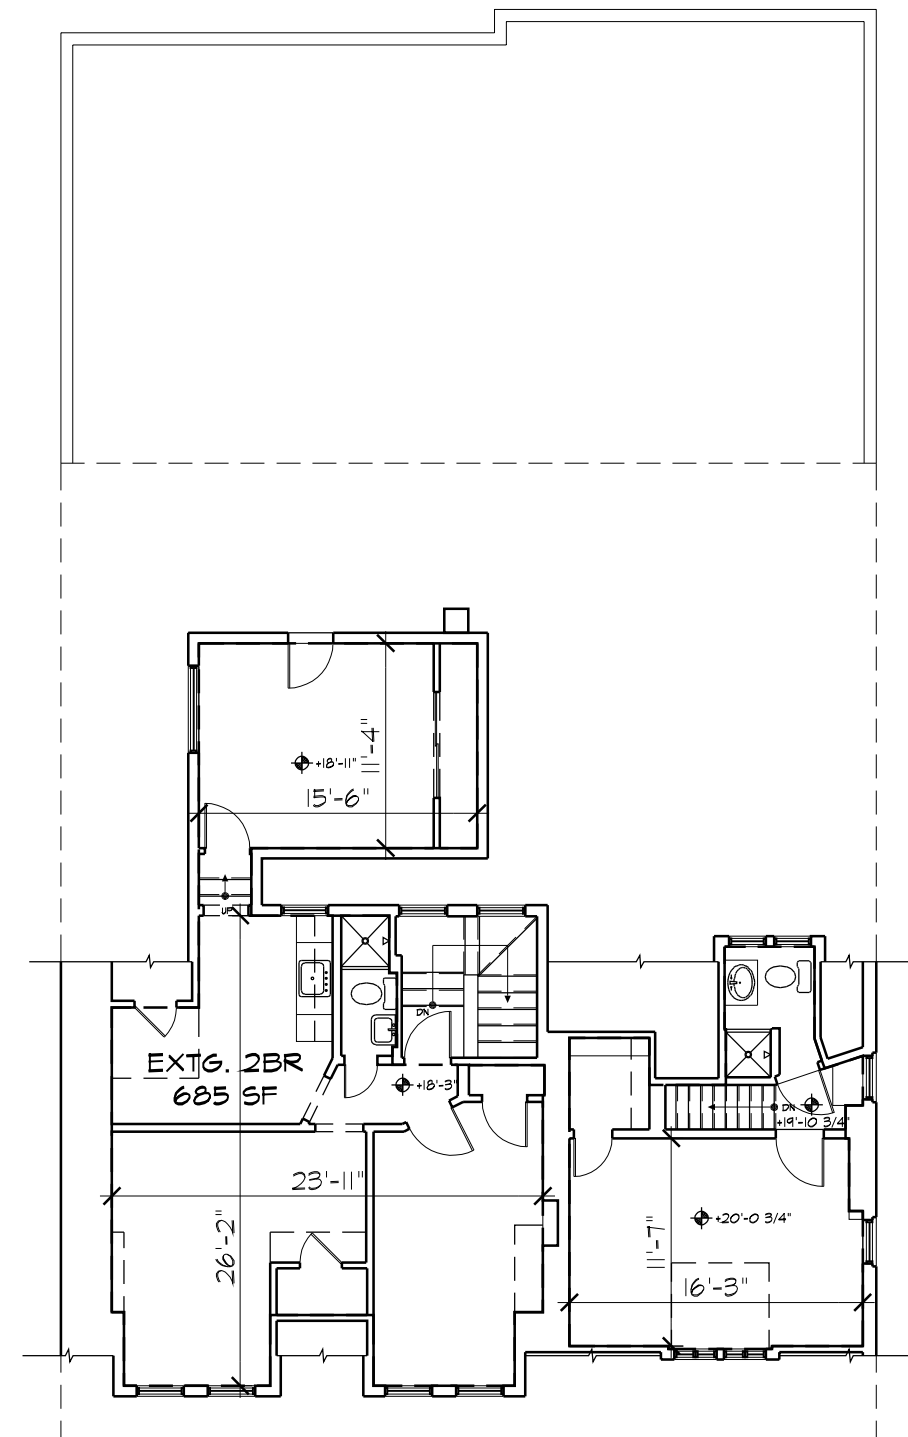

1 EXISTING THIRD FLOOR PLAN
SCALE: 3/32"=1'-0"

06.0006



GTM ARCHITECTS

7735 OLD GEORGETOWN ROAD
SUITE 700
BETHESDA, MD 20814
(240)333-2000
(240)333-2001 FAX

10-28-2019