


**Available Now**  
**SUITE 4**  
**500 SFT**

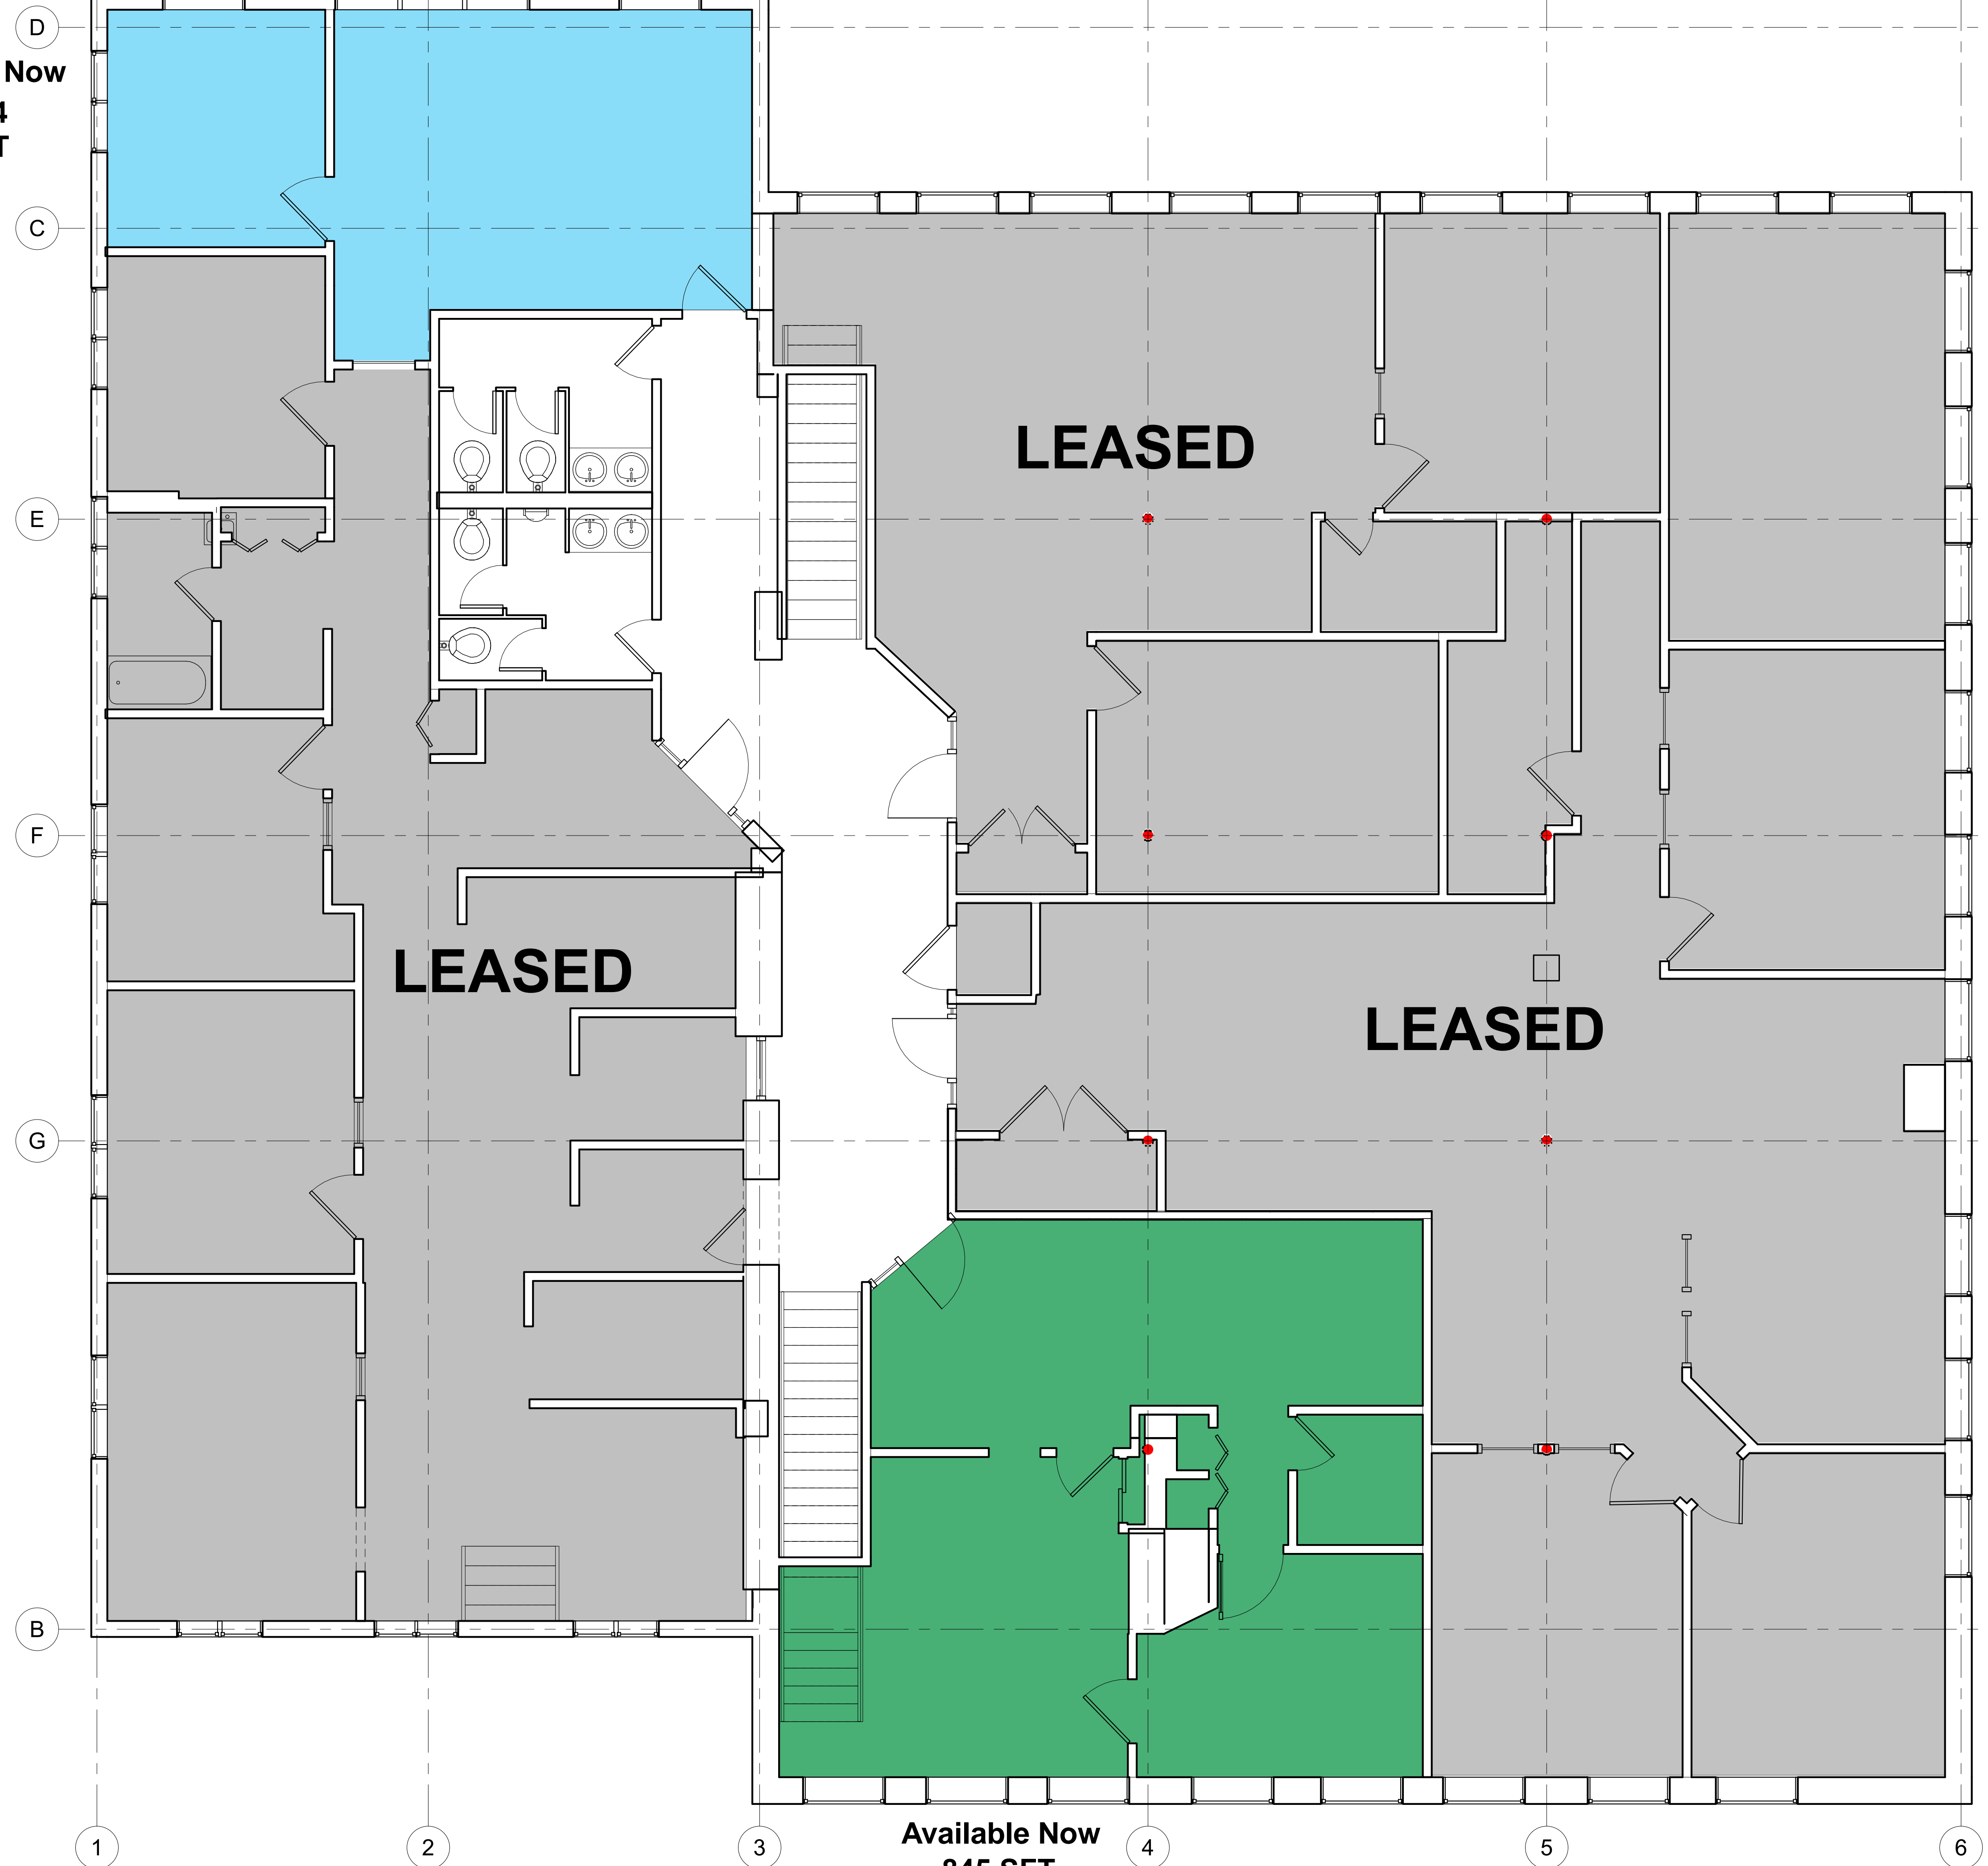

**Available Now**  
**845 SFT**



29-35 WASHINGTON STREET  
 WELLESLEY, MA 02481


© Silverman Trykowski Associates, Inc. expressly reserves its common law copyright and other property rights in these plans. These plans are not to be reproduced, changed or copied in any form or manner whatsoever nor are they to be assigned to any third party without first obtaining the expressed written permission and consent of Silverman Trykowski Associates, Inc.



125 Broad Street, 7th Floor  
 Boston, MA 02110  
 t: 617.426.1501  
 f: 617.426.5491

[www.sta-design.com](http://www.sta-design.com)

CONSTRUCTION DOCUMENTS

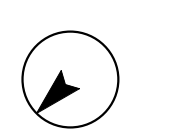

| No. | Description | Date |
|-----|-------------|------|
|     |             |      |
|     |             |      |
Scale 1/4" = 1'-0"  
 Project Number 2020.04  
 Date 06/17/22  
 Drawn by IK  
 Checked by FS

**SP-002**  
**SECOND FLOOR PLAN**