


West Melbourne Business Center

Building 1

West Melbourne, Florida

BUILDING 1
33,024 SF

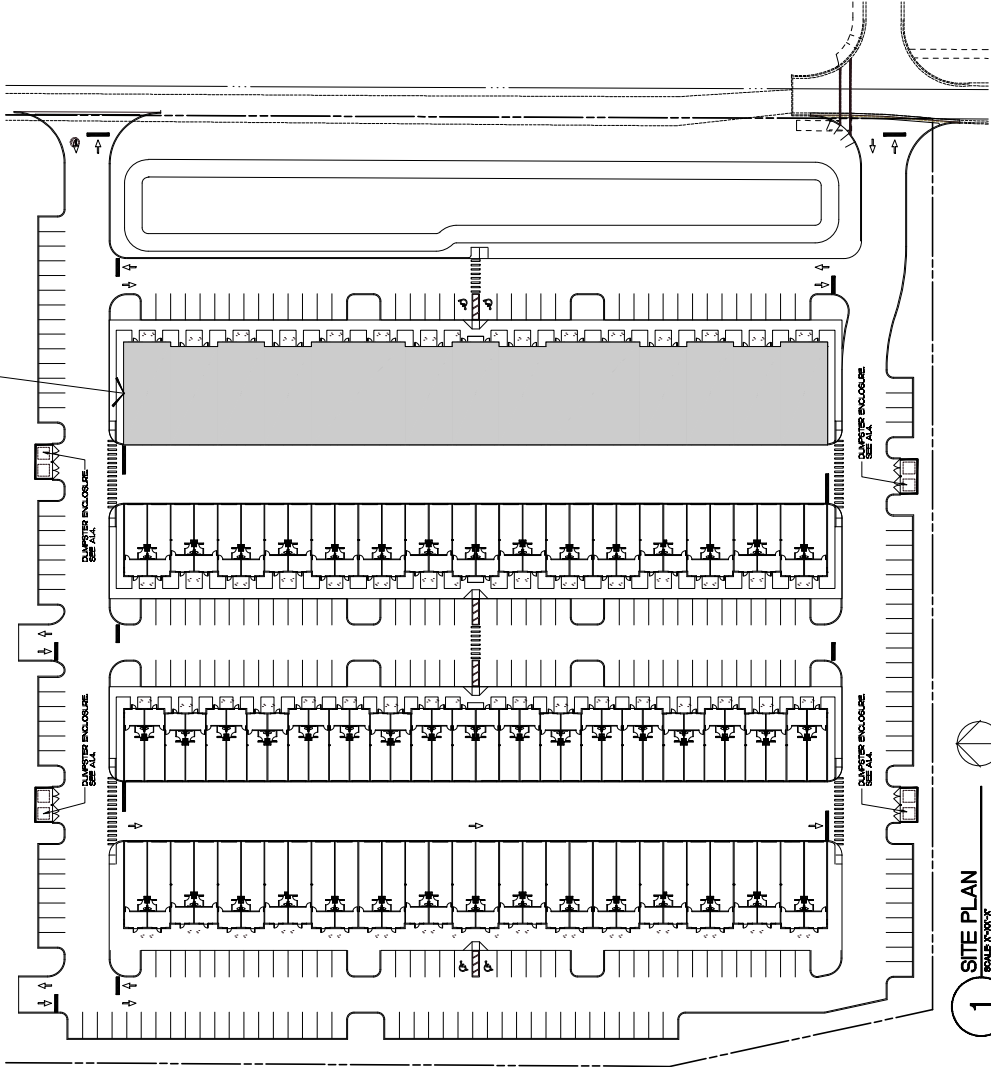

LIST OF DRAWINGS

- ARCHITECTURAL
- COVER SHEET, SITE PLAN
- GENERAL NOTES, PRODUCT APPROVALS
- FIRE WALL SEPARATION
- FOUNDATION
- DAMPERS AND MONUMENT SIGNAGE
- PARTIAL FLOOR PLAN
- PARTIAL FLOOR PLAN
- PARTIAL FLOOR PLAN
- PARTIAL FLOOR PLAN
- SCHEDULER, TOILET FLUSH DETAIL, INTERIOR ELEVATIONS
- ROOF PLAN
- EXTERIOR ELEVATIONS
- EXTERIOR ELEVATIONS
- WALL SECTIONS
- WALL SECTIONS

Mord De Guirandond
architects, LLC

1400 Mulberry Avenue
Jacksonville, Florida
32208
(904) 758-1041
mord@guirandond.com

Company License
Professional Seal
Michael Mord
A00013172



Digitally signed by Michael Mord
DN: cn=Michael Mord, o=Guirandond Architects, ou=Guirandond Architects, email=mord@guirandond.com, c=US
Date: 2023.08.10 13:22:19 -0400

West Melbourne Business Center
Building 1
West Melbourne, Florida


Revisions

Content
Site Plan

Drawn
Date: 4/21/23
Proj. No. D2003
Sheet No.

A0

PROJECT LOCATION

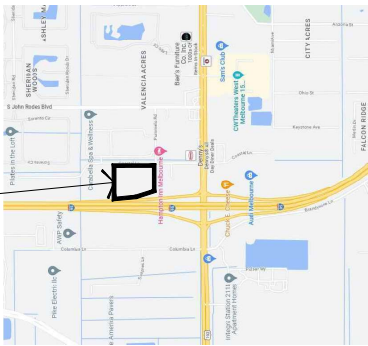

2 VICINITY MAP
SCALE 1/8"=1'-0"