

M1. EXTERIOR ELEVATION
INTERNALLY LIT D/S MONUMENT

ALLIED TO MANUFACTURE & INSTALL
QTY (1) INTERNALLY LIT D/S MONUMENT

- 1 MAIN BODY:
A FACES: .090 Aluminum Painted P1
B TOP CAP: All Aluminum Painted P2 -BY OTHERS
C BASE: Masonry to Match Surrounding Buildings -BY OTHERS
-3" Mow Pad Included
*ADDRESS NUMBERS ON SIDE VIEW TO MATCH V2 VINYL
- 2 TENANT CABINET:
A FACES: 3/16" Trans White Plex w. Applied Vinyl
• VINYL: Vinyl to Match Tenant Logos
B RETAINERS: 2 1/2" .063 Aluminum Painted P3
T-TRACK: 2 1/2" T-Track Painted P3
C RETURNS: .040 Aluminum Painted P1
D ILLUMINATION: White LED's 4000K White LEDS *w. Dimmer
E POWER SUPPLY: Housed in Sign Cabinet
F MOUNTING: Onto Monument
- 3 FRONT LIT CHANNEL LETTERS: "REDWOOD SQUARE"
A FACES: 3/16" Trans White Plex w. Applied Vinyl
• VINYL: Vinyl to Match V1
B TRIMCAP: 1" Black Trimcap
C RETURNS: 3" .040 Black Aluminum
D BACKS: .063 Aluminum Stock Color
E ILLUMINATION: White LED's
F MOUNTING: To Monument Main Body
• Support & Footing TBD
• Visible Disconnect Switch at Sign
• 120V Service Supplied by Others
• ELECTRICAL GROUNDED TO PIPE SUPPORT
.3 FT CANDLE
ILLUMINATED HOURS 9AM-9PM


PAINT SCHEDULE
SCREEN & PRINT COLORS MAY VARY

P1:	Valspar TBD
P2:	Valspar TBD
P3:	Valspar Black

VINYL SCHEDULE
SCREEN & PRINT COLORS MAY VARY

V1:	3M Cardinal Red 3630-53
V2:	3M Black 7725

NOTE FOR CLIENT
AREA MUST BE LANDSCAPED
& MAINTAINED AT ALL TIMES.
MINIMUM AREA
3FT IN ALL DIRECTIONS

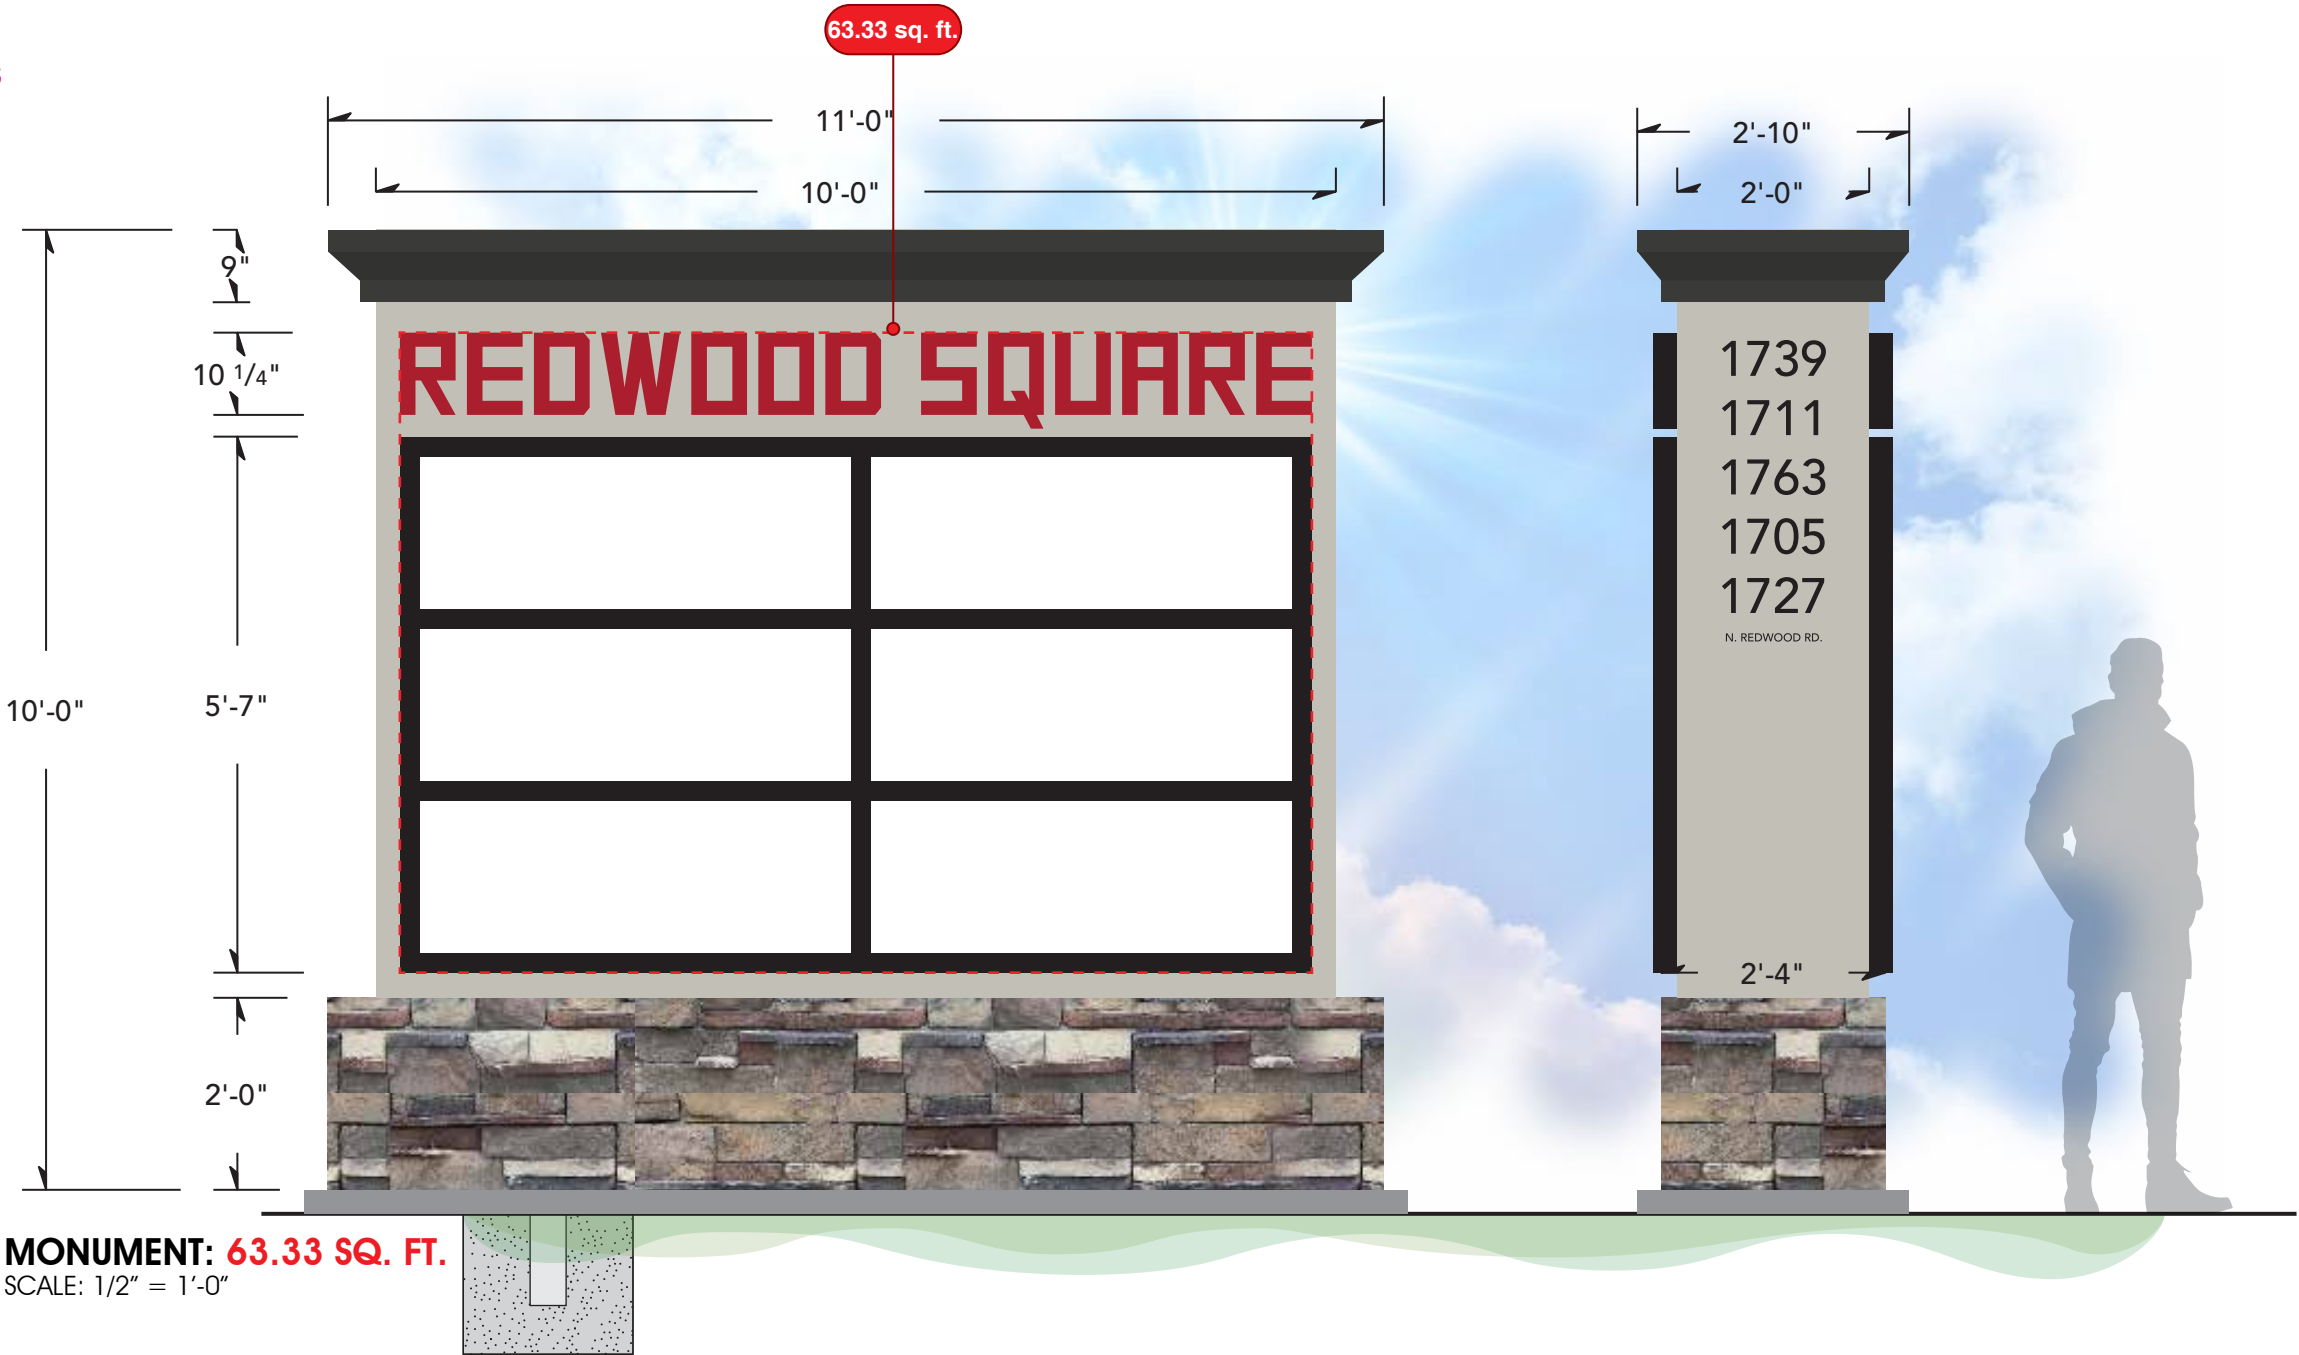

MONUMENT: 63.33 SQ. FT.
SCALE: 1/2" = 1'-0"

ALLIED ELECTRIC SIGN & Awning
WWW.ALLIED-SIGN.COM

CLIENT: Redwood Square
ADDRESS: Saratoga Springs
DESIGNER: Courtney
ACCOUNT EXEC.: Regina Hewlett
DATE: 08/07/25
FILE NAME: Redwood Square (SS) Freestanding Signs 08

Table with 4 columns: REV., DATE, BY, DESCRIPTION. Contains 10 revision entries.

Table for approvals: Client Approval, AE Approval, Landlord Approval, each with a date field.



Table for project details: Survey (NAME & DATE), Permit (00/00/25), Stage (CALLOUT), and Page (2 of 3).