

DEEP SOUTH ENGINEERING
SERVICES, LLC
12658 OPEN POND ROAD
FLORALA, AL 36442

SITE PLAN
HIDDEN LAKES PH3 SUBDIVISION
OKALOOSA COUNTY, FLORIDA

DATE:
DRAWN BY:
DESIGNED BY:
CHECKED BY:

NO.	DATE	BY	REVISION
1			
2			
3			
4			
5			
6			



PLANS NOT VALID
UNLESS BEARING
ENGINEER'S EMBOSSED
SEAL AND SIGNATURE

DRAWING NUMBER:
CS-108
SHEET OF

RYLES CHRISTOPHER
P.O. 4-212-21100
OR 3614, FT. 2205

SE COR OF
NW 1/4 OF
S15-T4N-R23W

LESS & EXCEPT
OR 3629, PG 1814

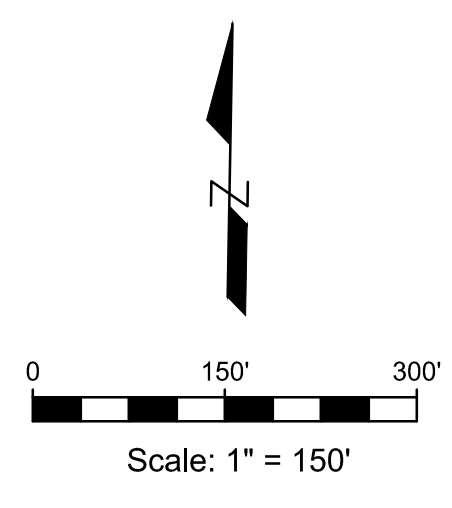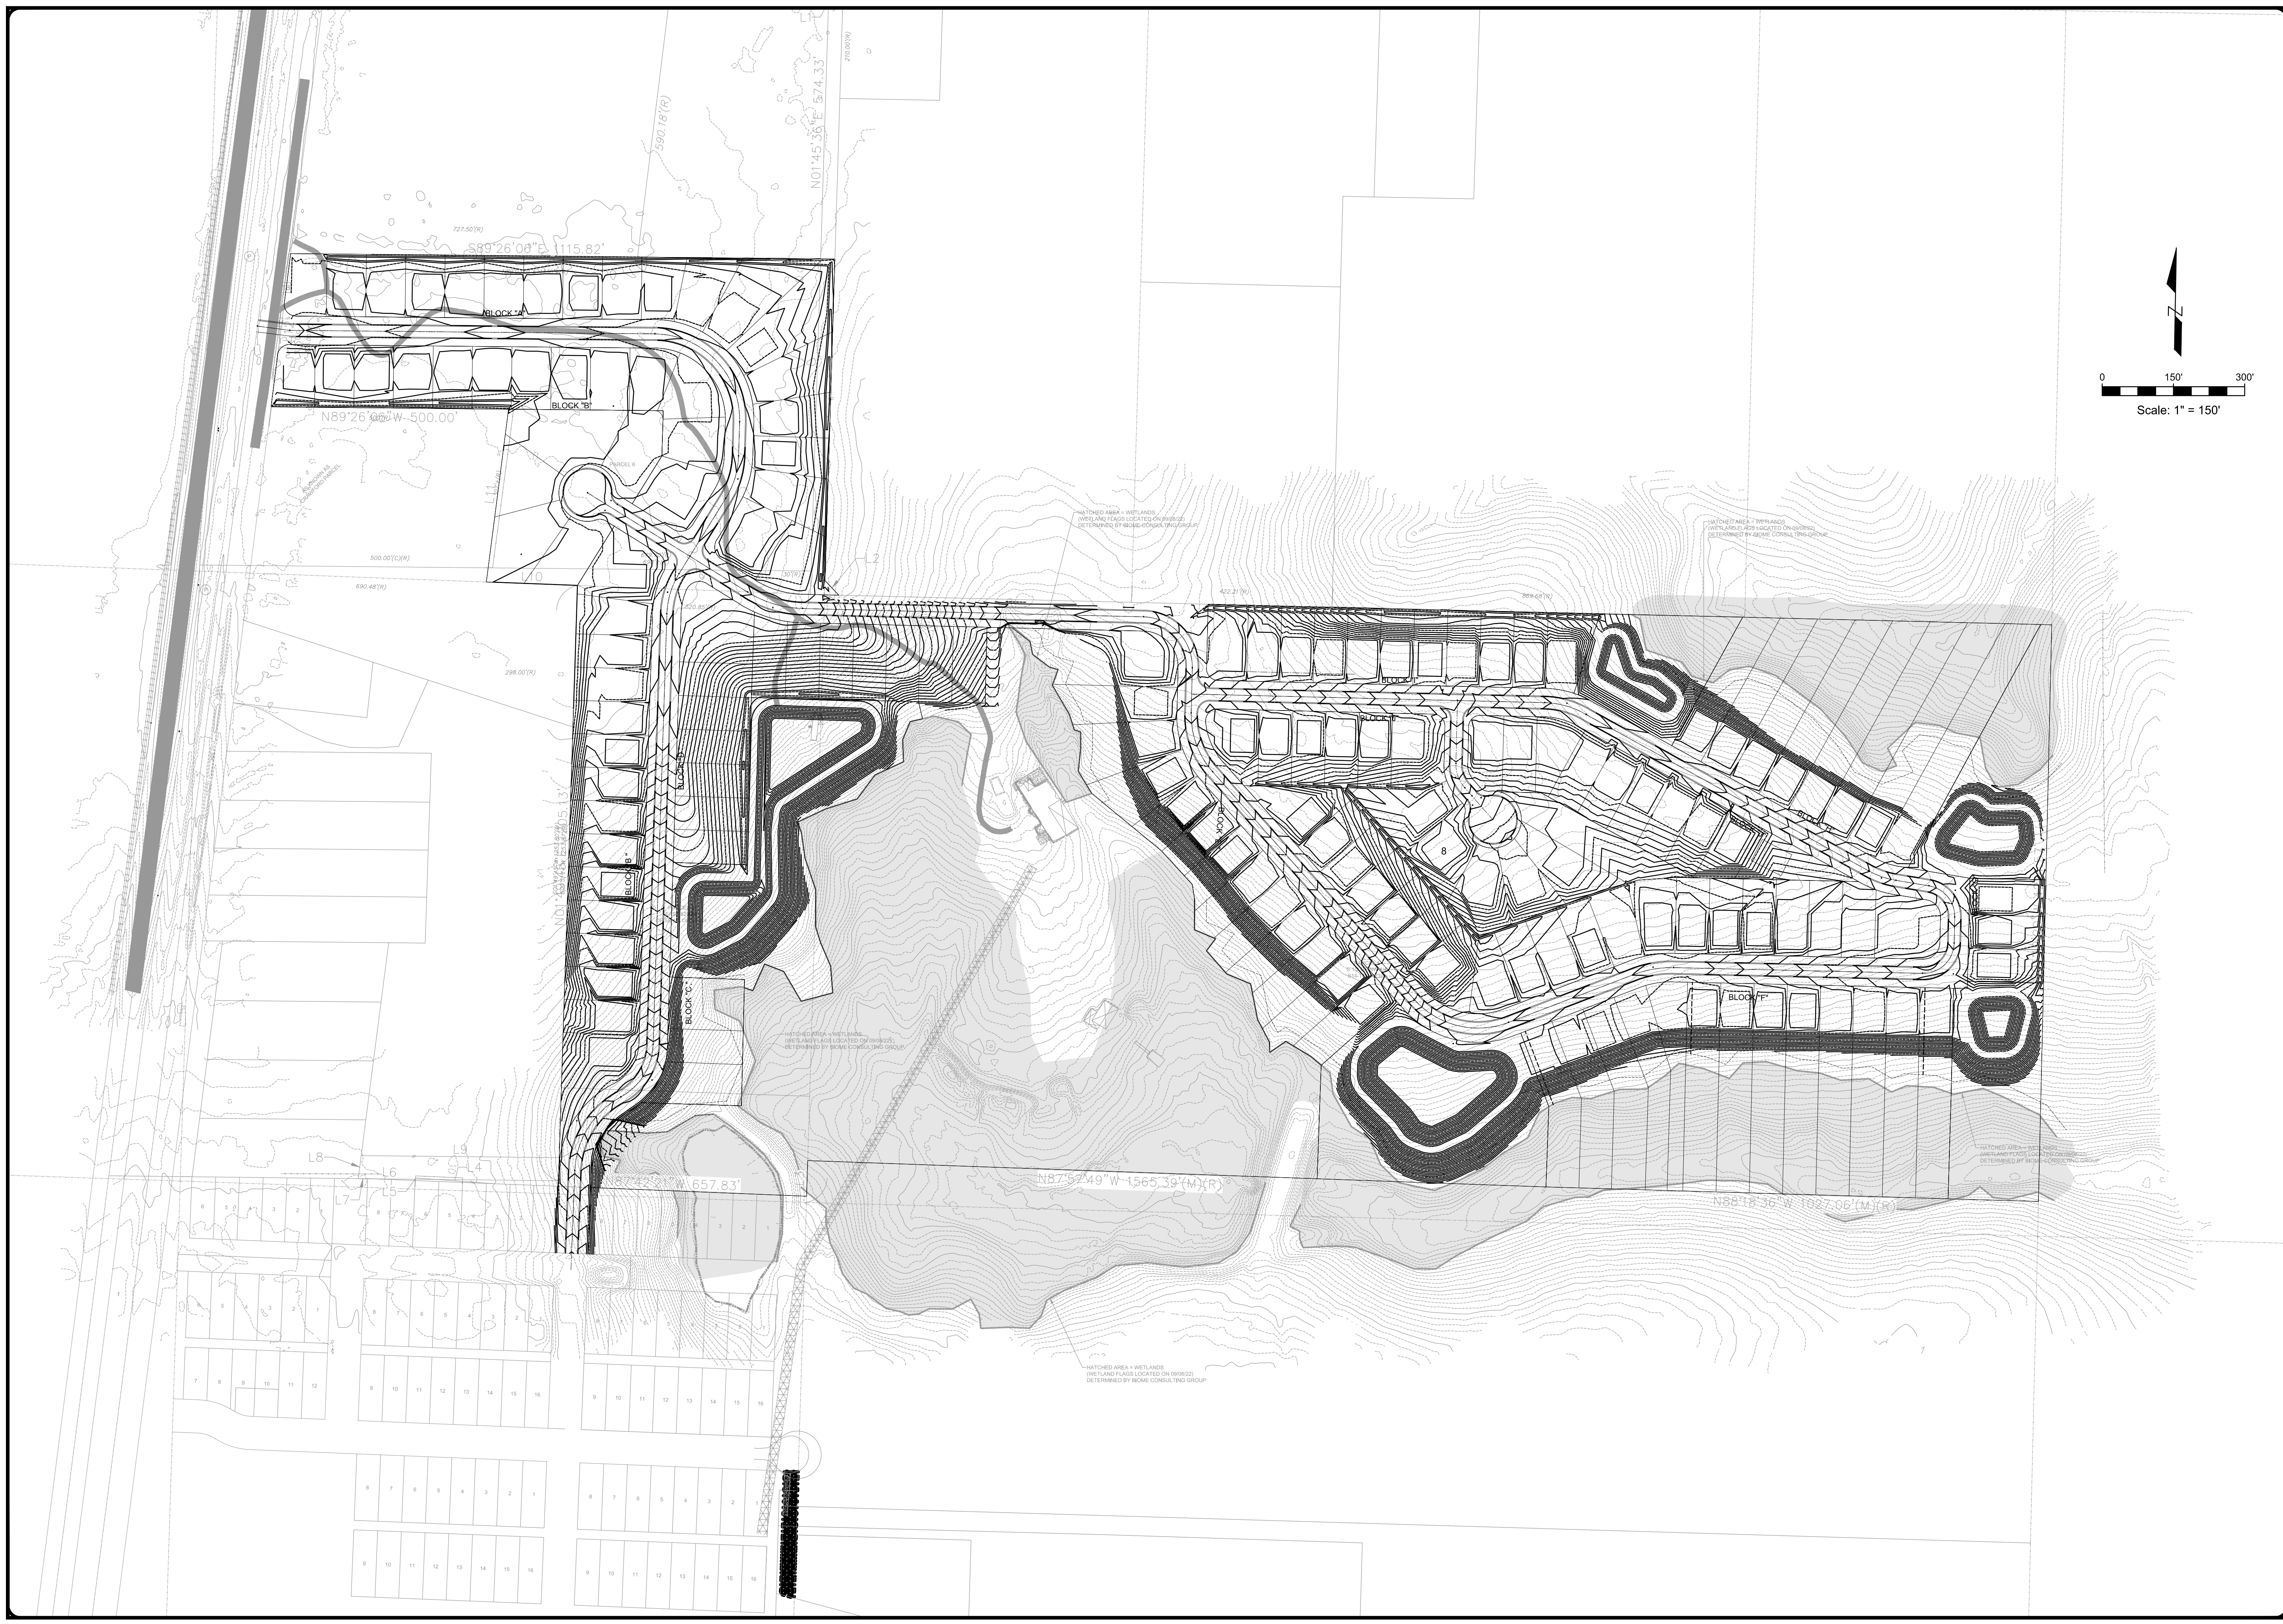

DEEP SOUTH ENGINEERING
SERVICES, LLC
12658 OPEN POND ROAD
FLORALA, AL 36442

OVERALL GRADING PLAN
HIDDEN LAKES PH3 SUBDIVISION
OKALOOSA COUNTY, FLORIDA

DATE:
DRAWN BY:
DESIGNED BY:
CHECKED BY:

NO.	DATE	BY	REVISION
1			
2			
3			
4			
5			
6			

PLANS NOT VALID
UNLESS BEARING
ENGINEER'S EMBOSSED
SEAL AND SIGNATURE

DRAWING NUMBER:
CG-200
SHEET OF