


GRAPHIC SCALE
1" = 30'

#1100
3 UNITS

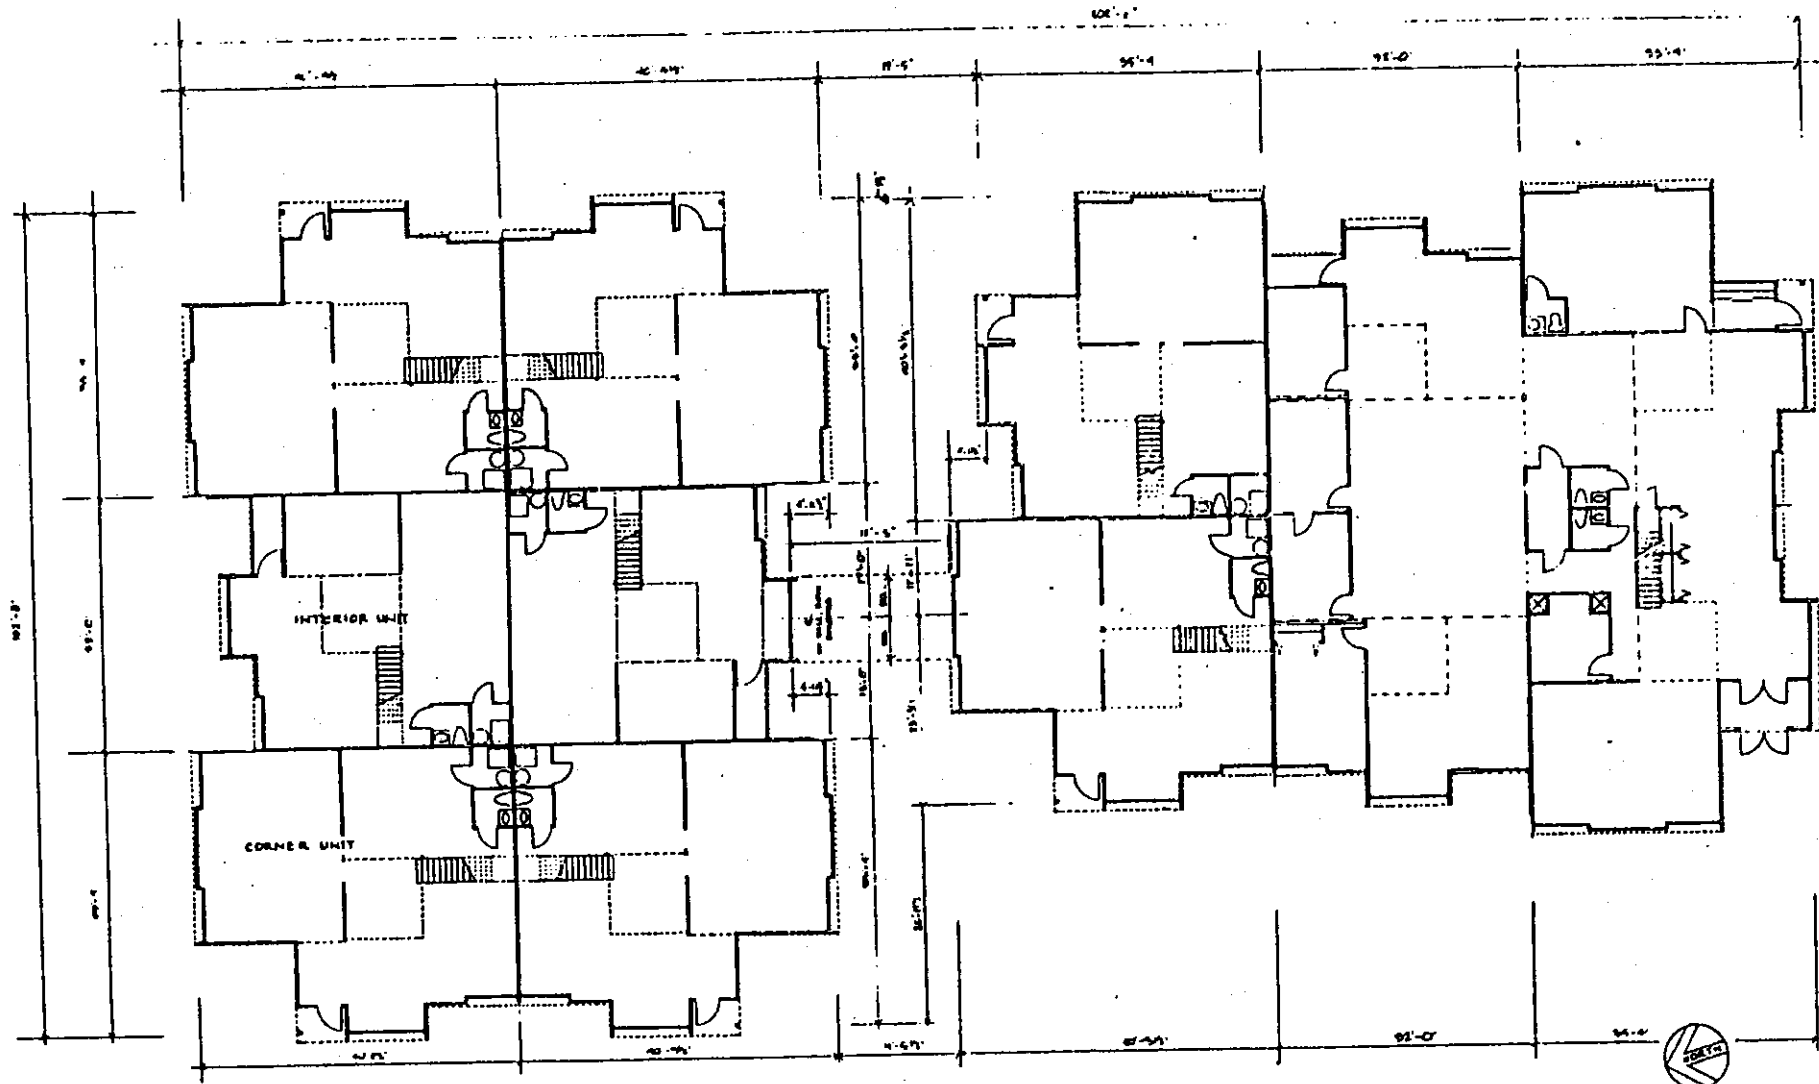

STEPHAN BLAKE GOLDNER ASSOCIATES Architects + Land Planners
200 Walnut Street, Philadelphia, Pennsylvania 19106 215 522 5666

GROUND FLOOR PLAN

On the basis of our knowledge, these plans constitute a
complete representation of the improvements described.
The foregoing statement does not constitute a guaran-
tee of the construction's work. The contractor is solely
responsible for all construction methods, materials,
means, equipment and procedures.