


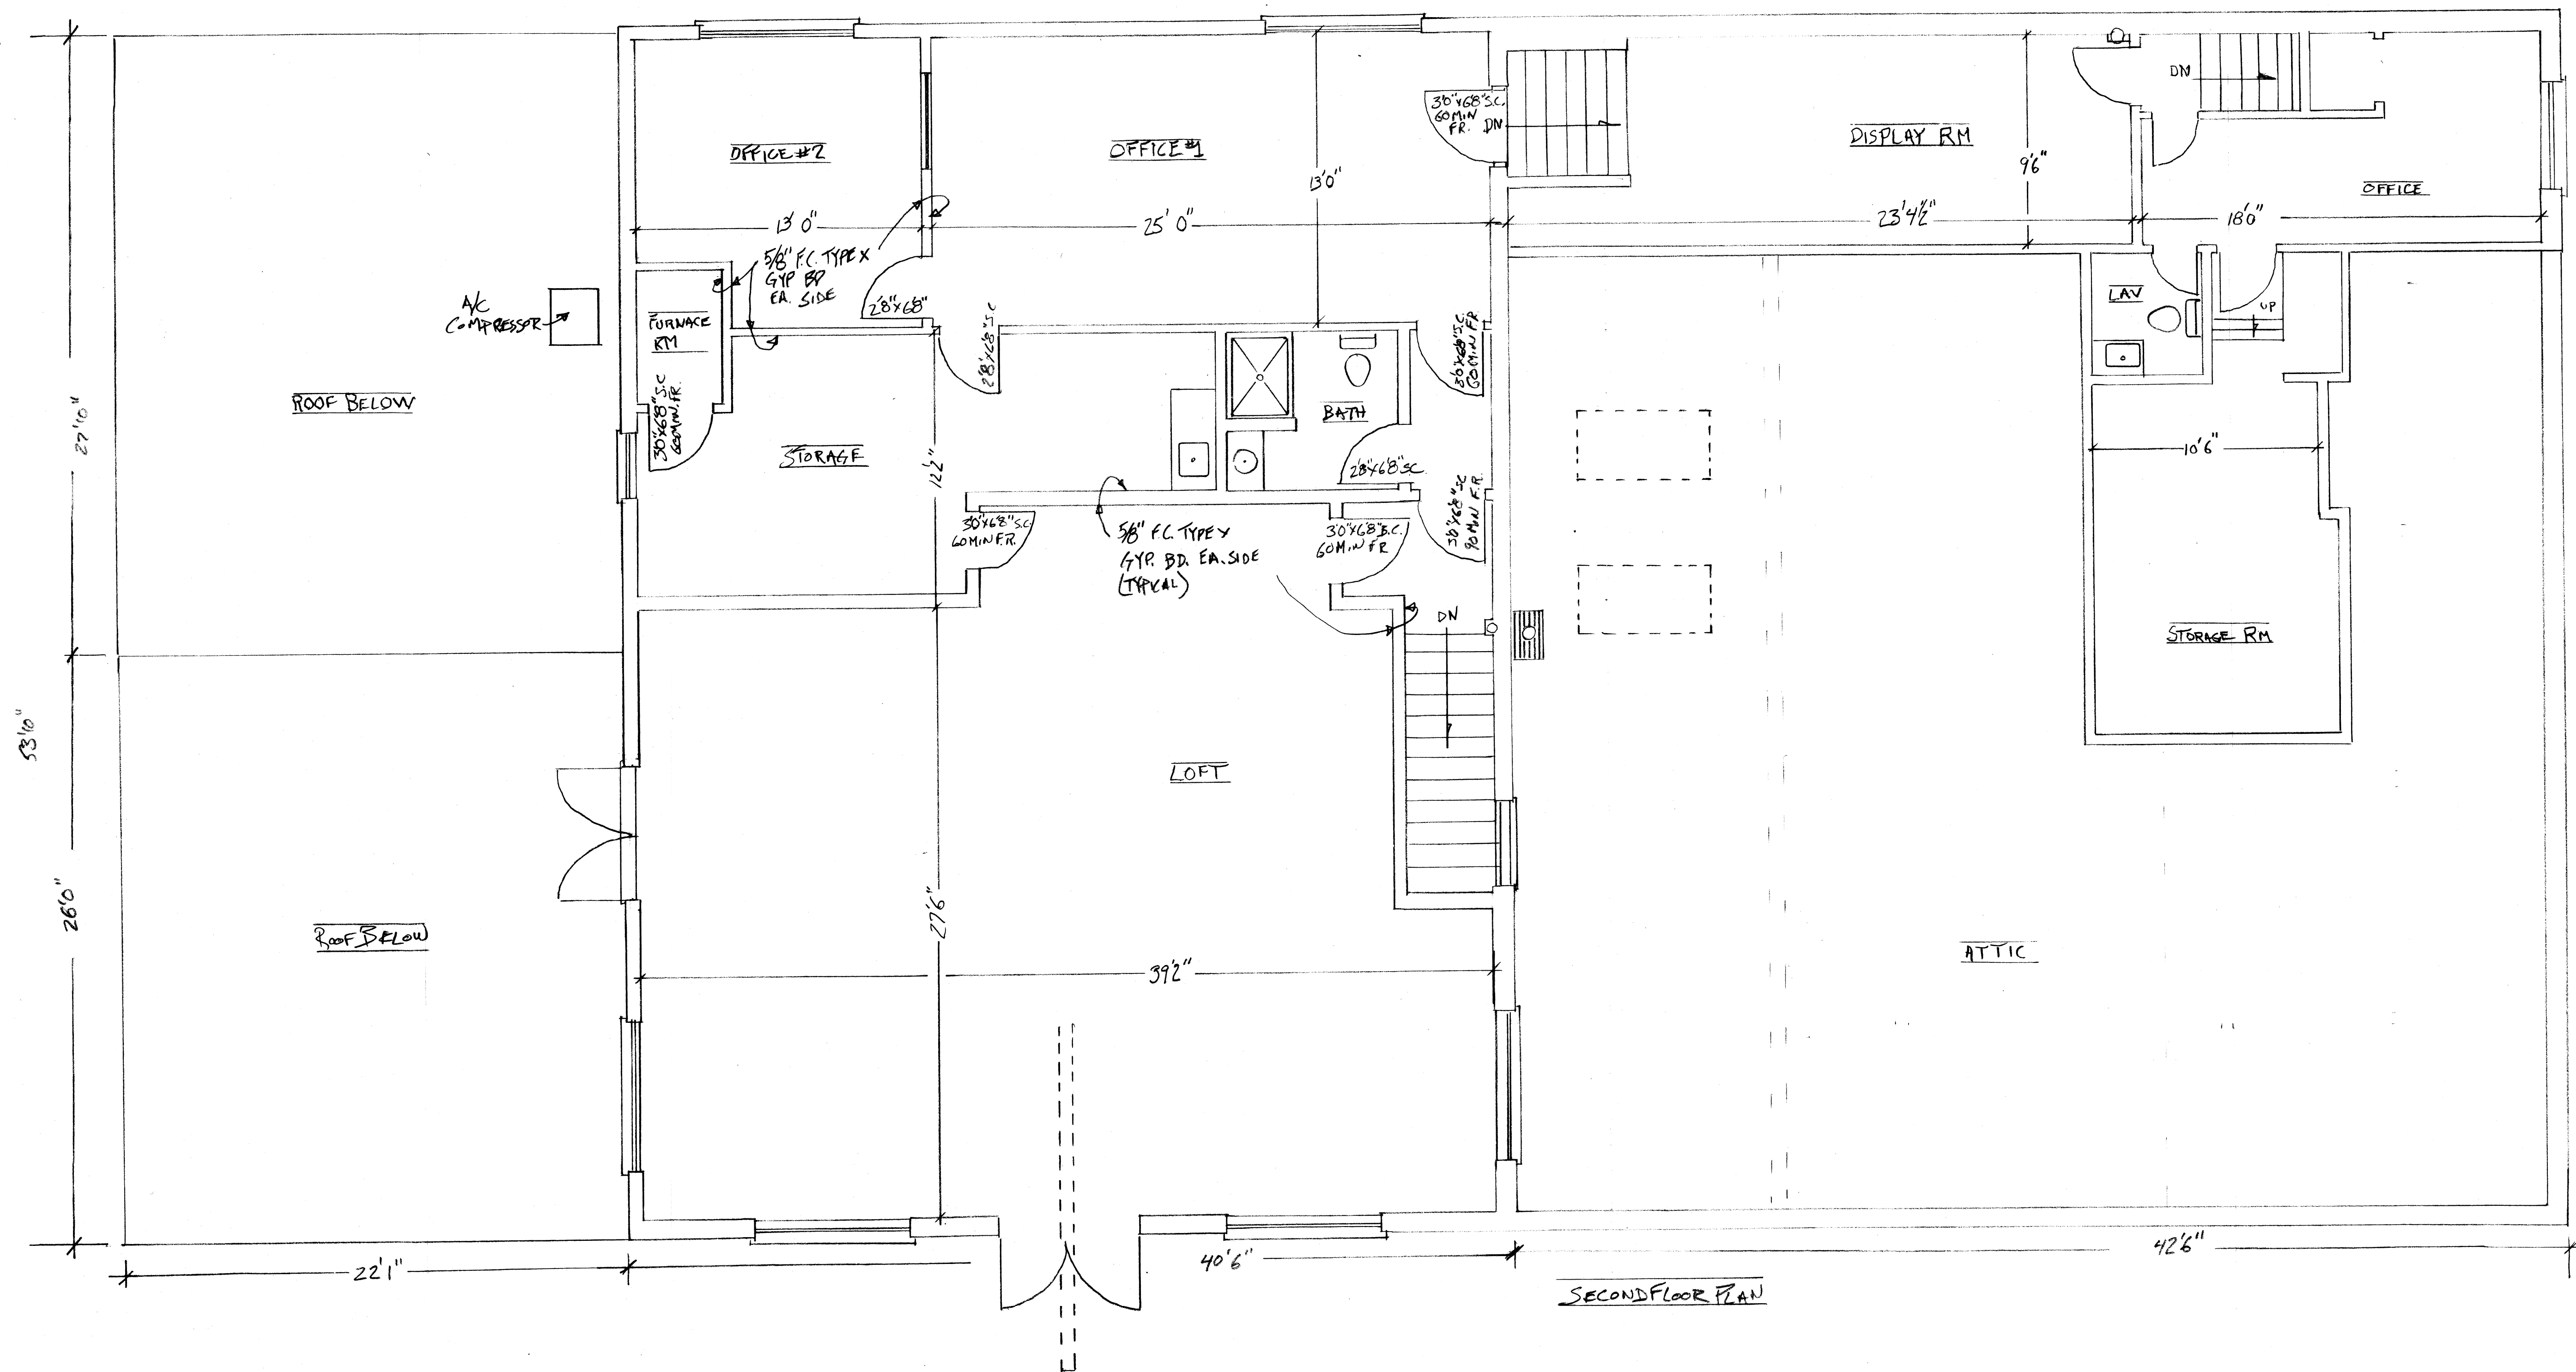

EXISTING PROPERTY OWNED BY:			
158 KENWOOD AVE L.L.C			
SCALE: 1/4"=1'0"	APPROVED BY:	DRAWN BY JBC	
DATE: 6/1/2015	JAMES COMSTOCK MEMBER	REVISED	
158 KENWOOD AVE.			
FAIRFIELD CT 06824			
SECOND FLOOR PLAN			DRAWING NUMBER
			A-2