


NORTH

1ST FLOOR PLAN

SCALE: 3/32" = 1'-0"

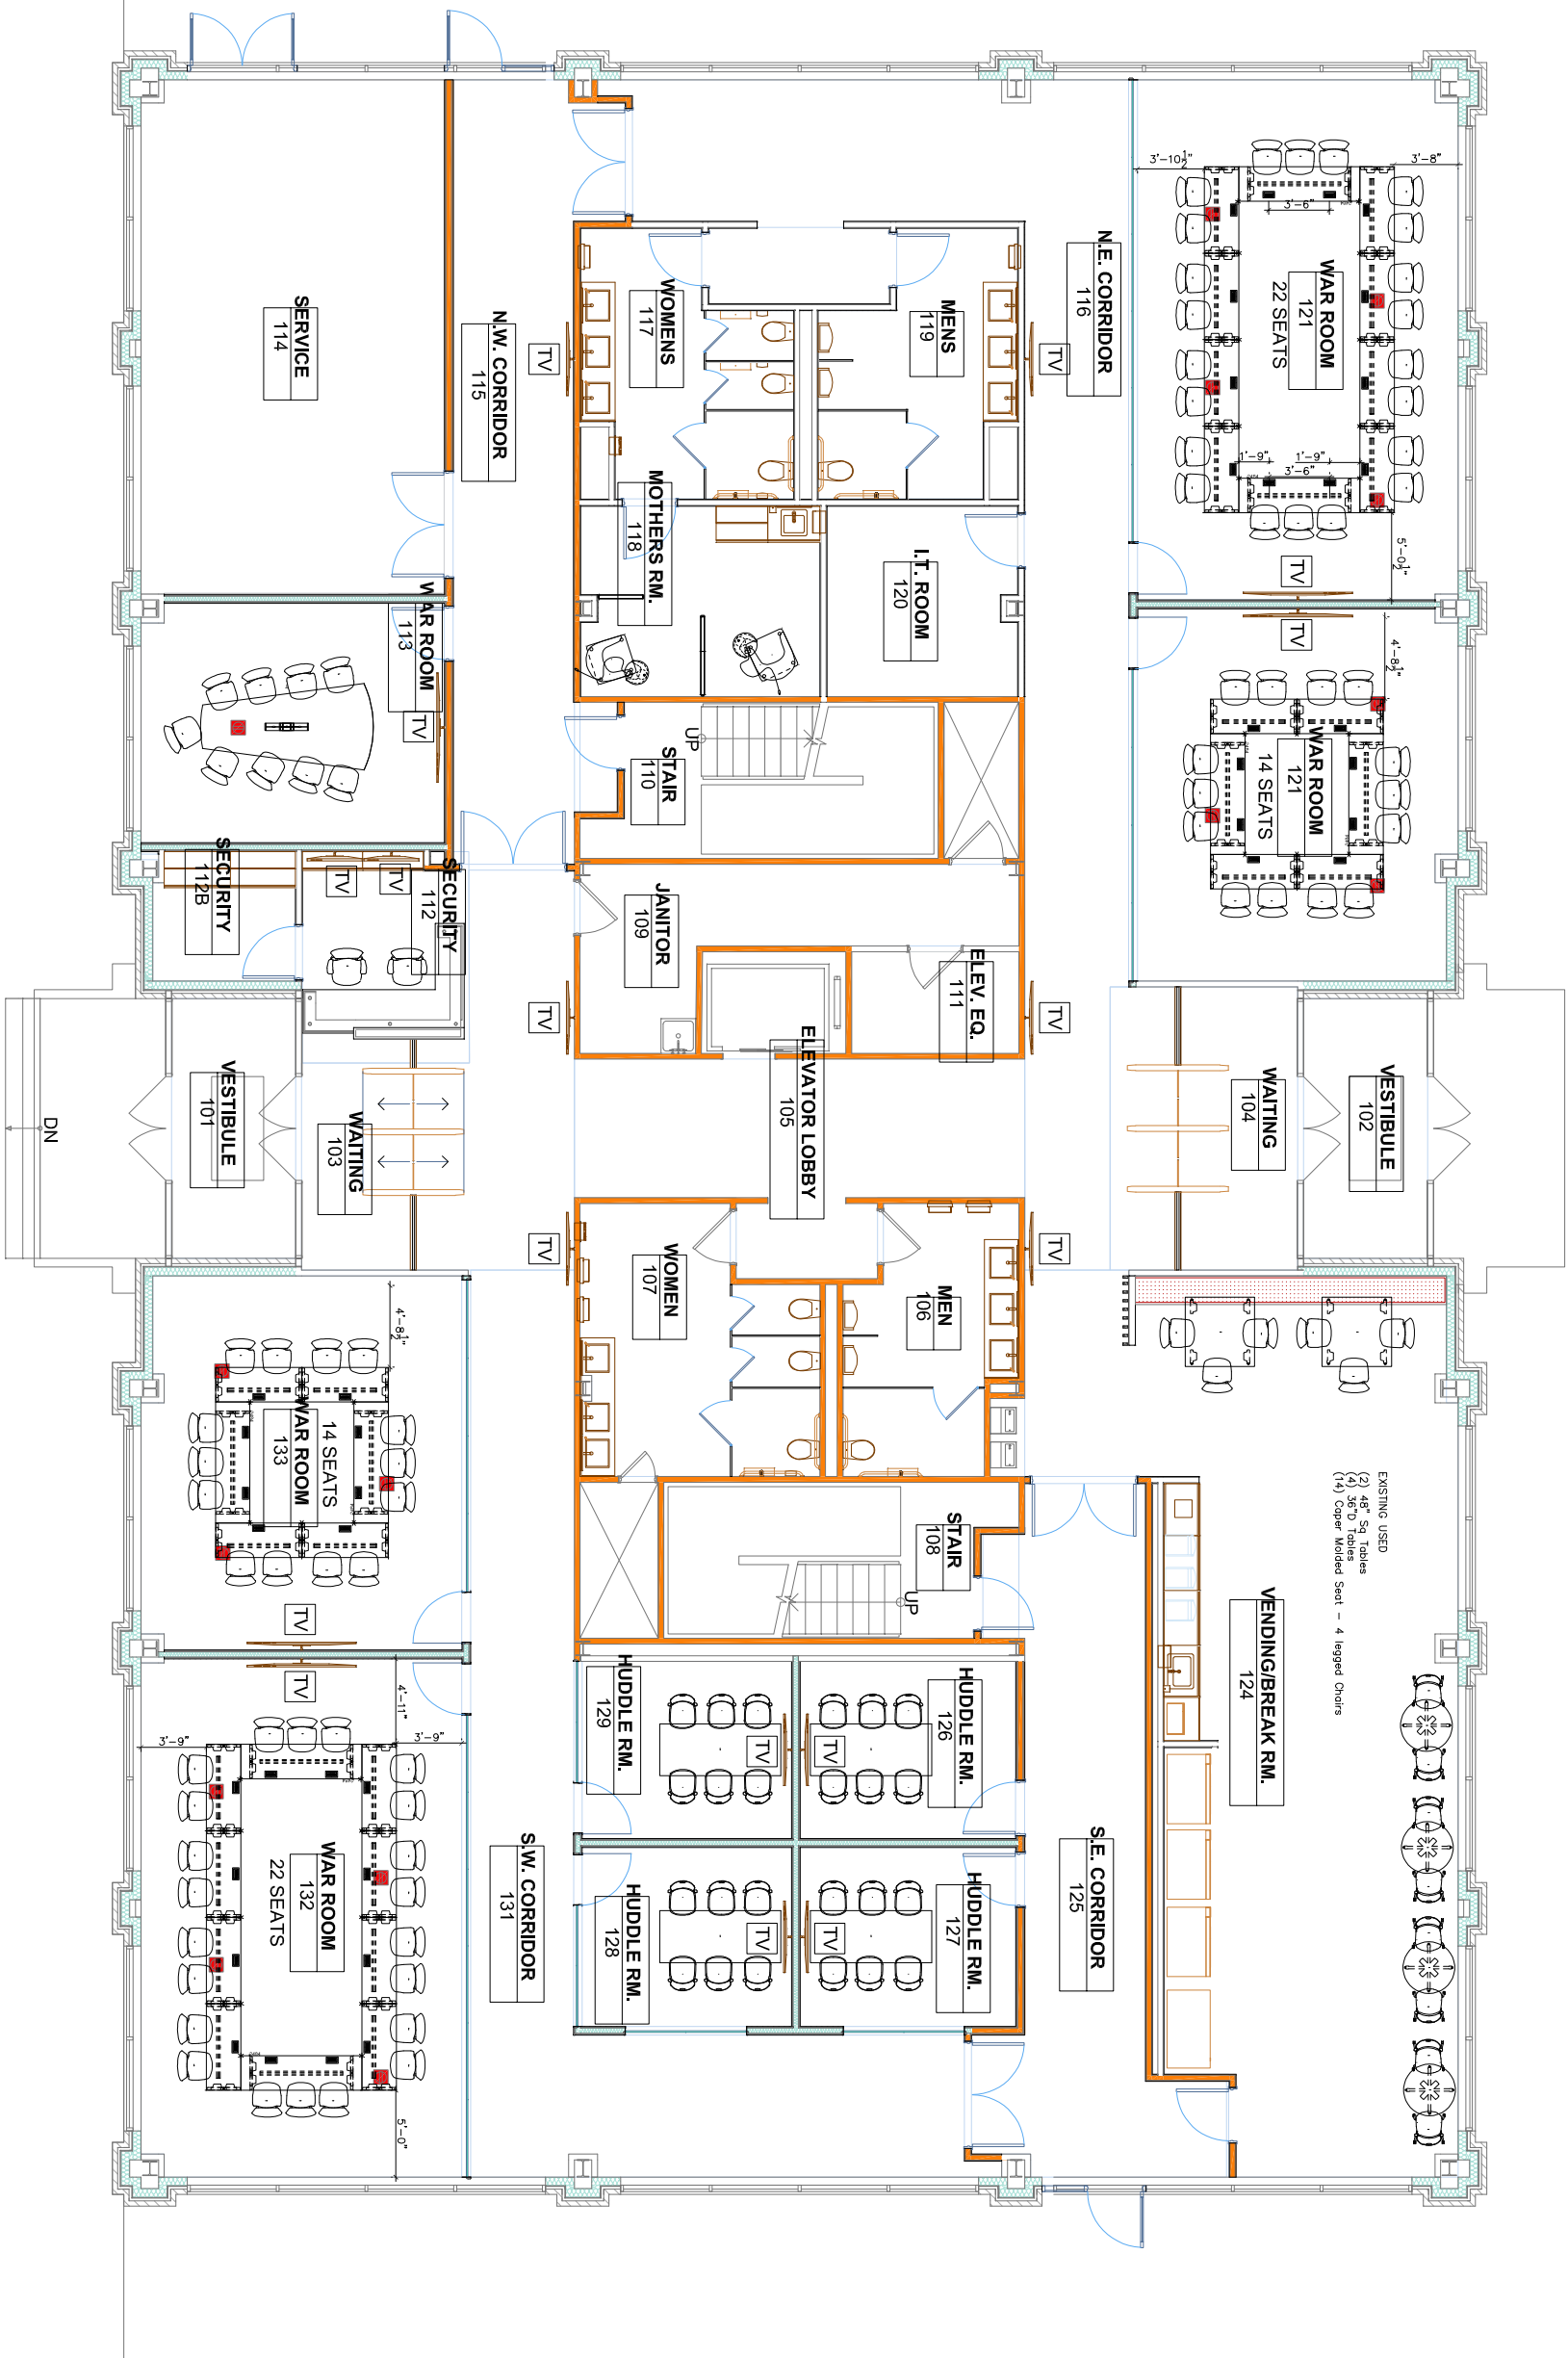

EXISTING USED
 (2) 48" Sq Tables
 (14) Coper Waired Seat - 4 legged Chairs


C:\WORK TEMP\MASTER\JM04022023-JB-HND-Building 506- 1ST FLOOR.dwg

SHEET NUMBER
1 OF 1


DRAWN BY SZC
 DATE 05-11-23
 REVISED XX/XX/XX
 PROJECT # XXXXXXXXXXXXXX

JB Hunt
 North District
 Building # 506



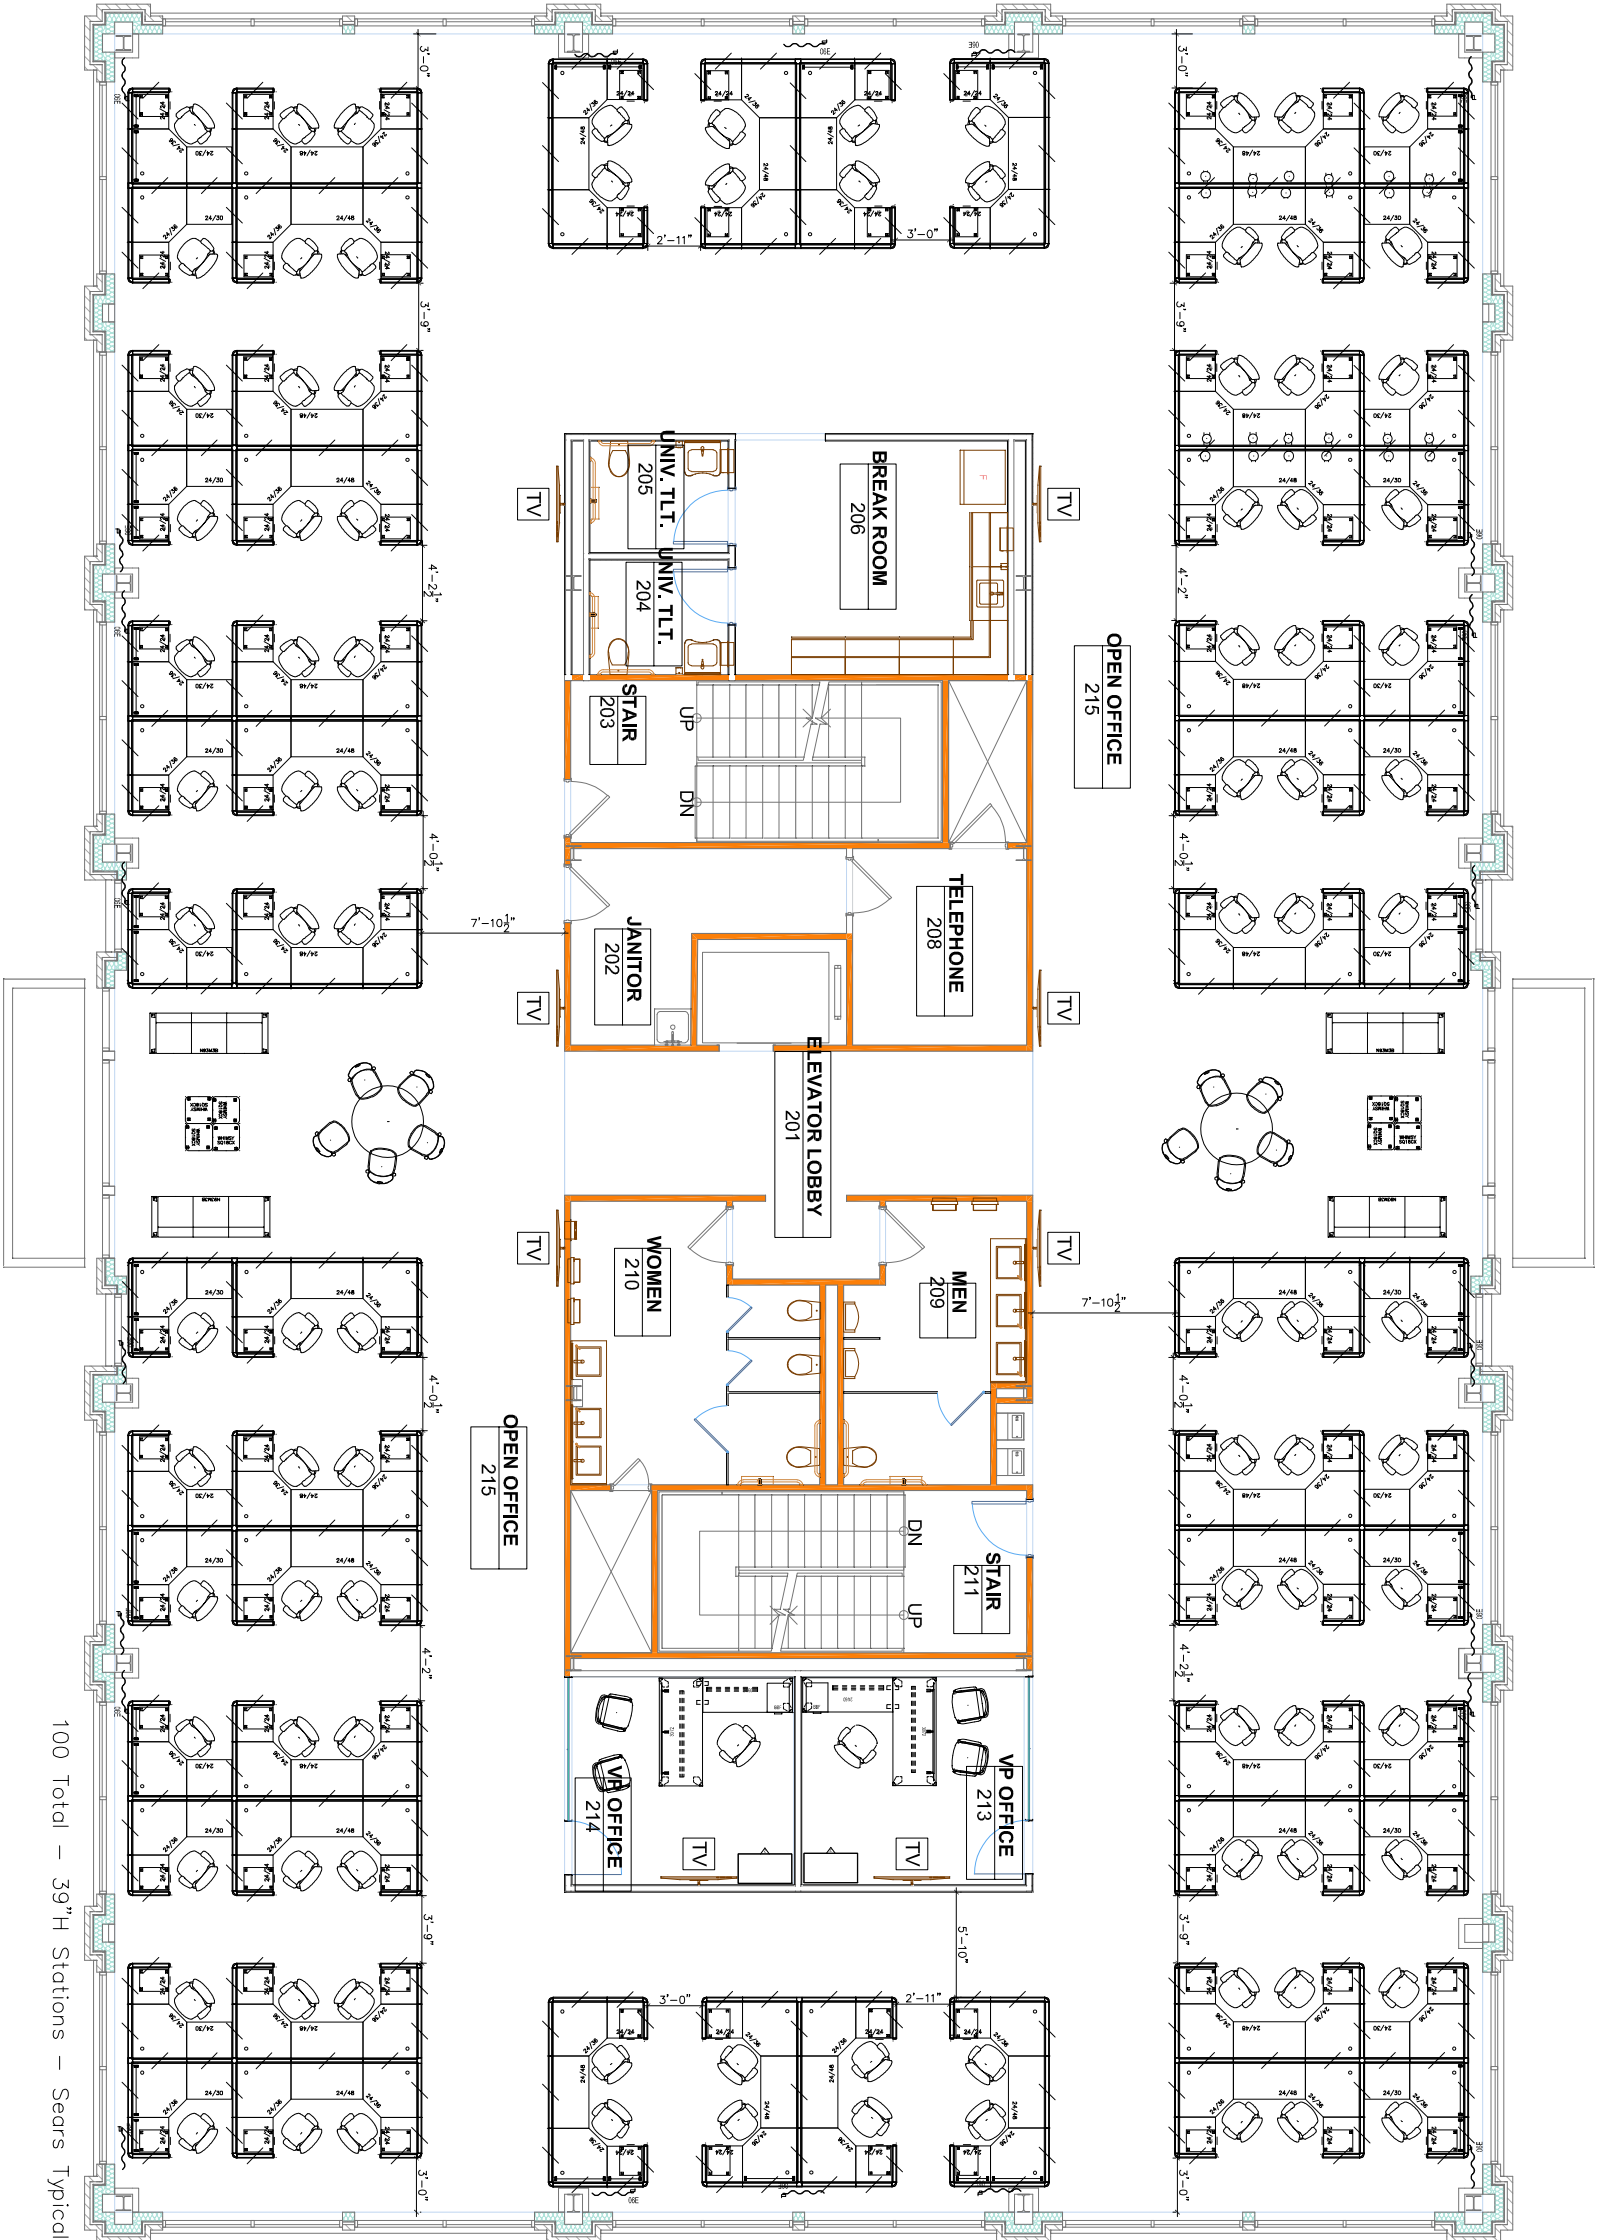


100 Total - 39"H Stations - Sears Typical

 

NORTH

3RD FLOOR PLAN

SCALE: 3/32" = 1'-0"

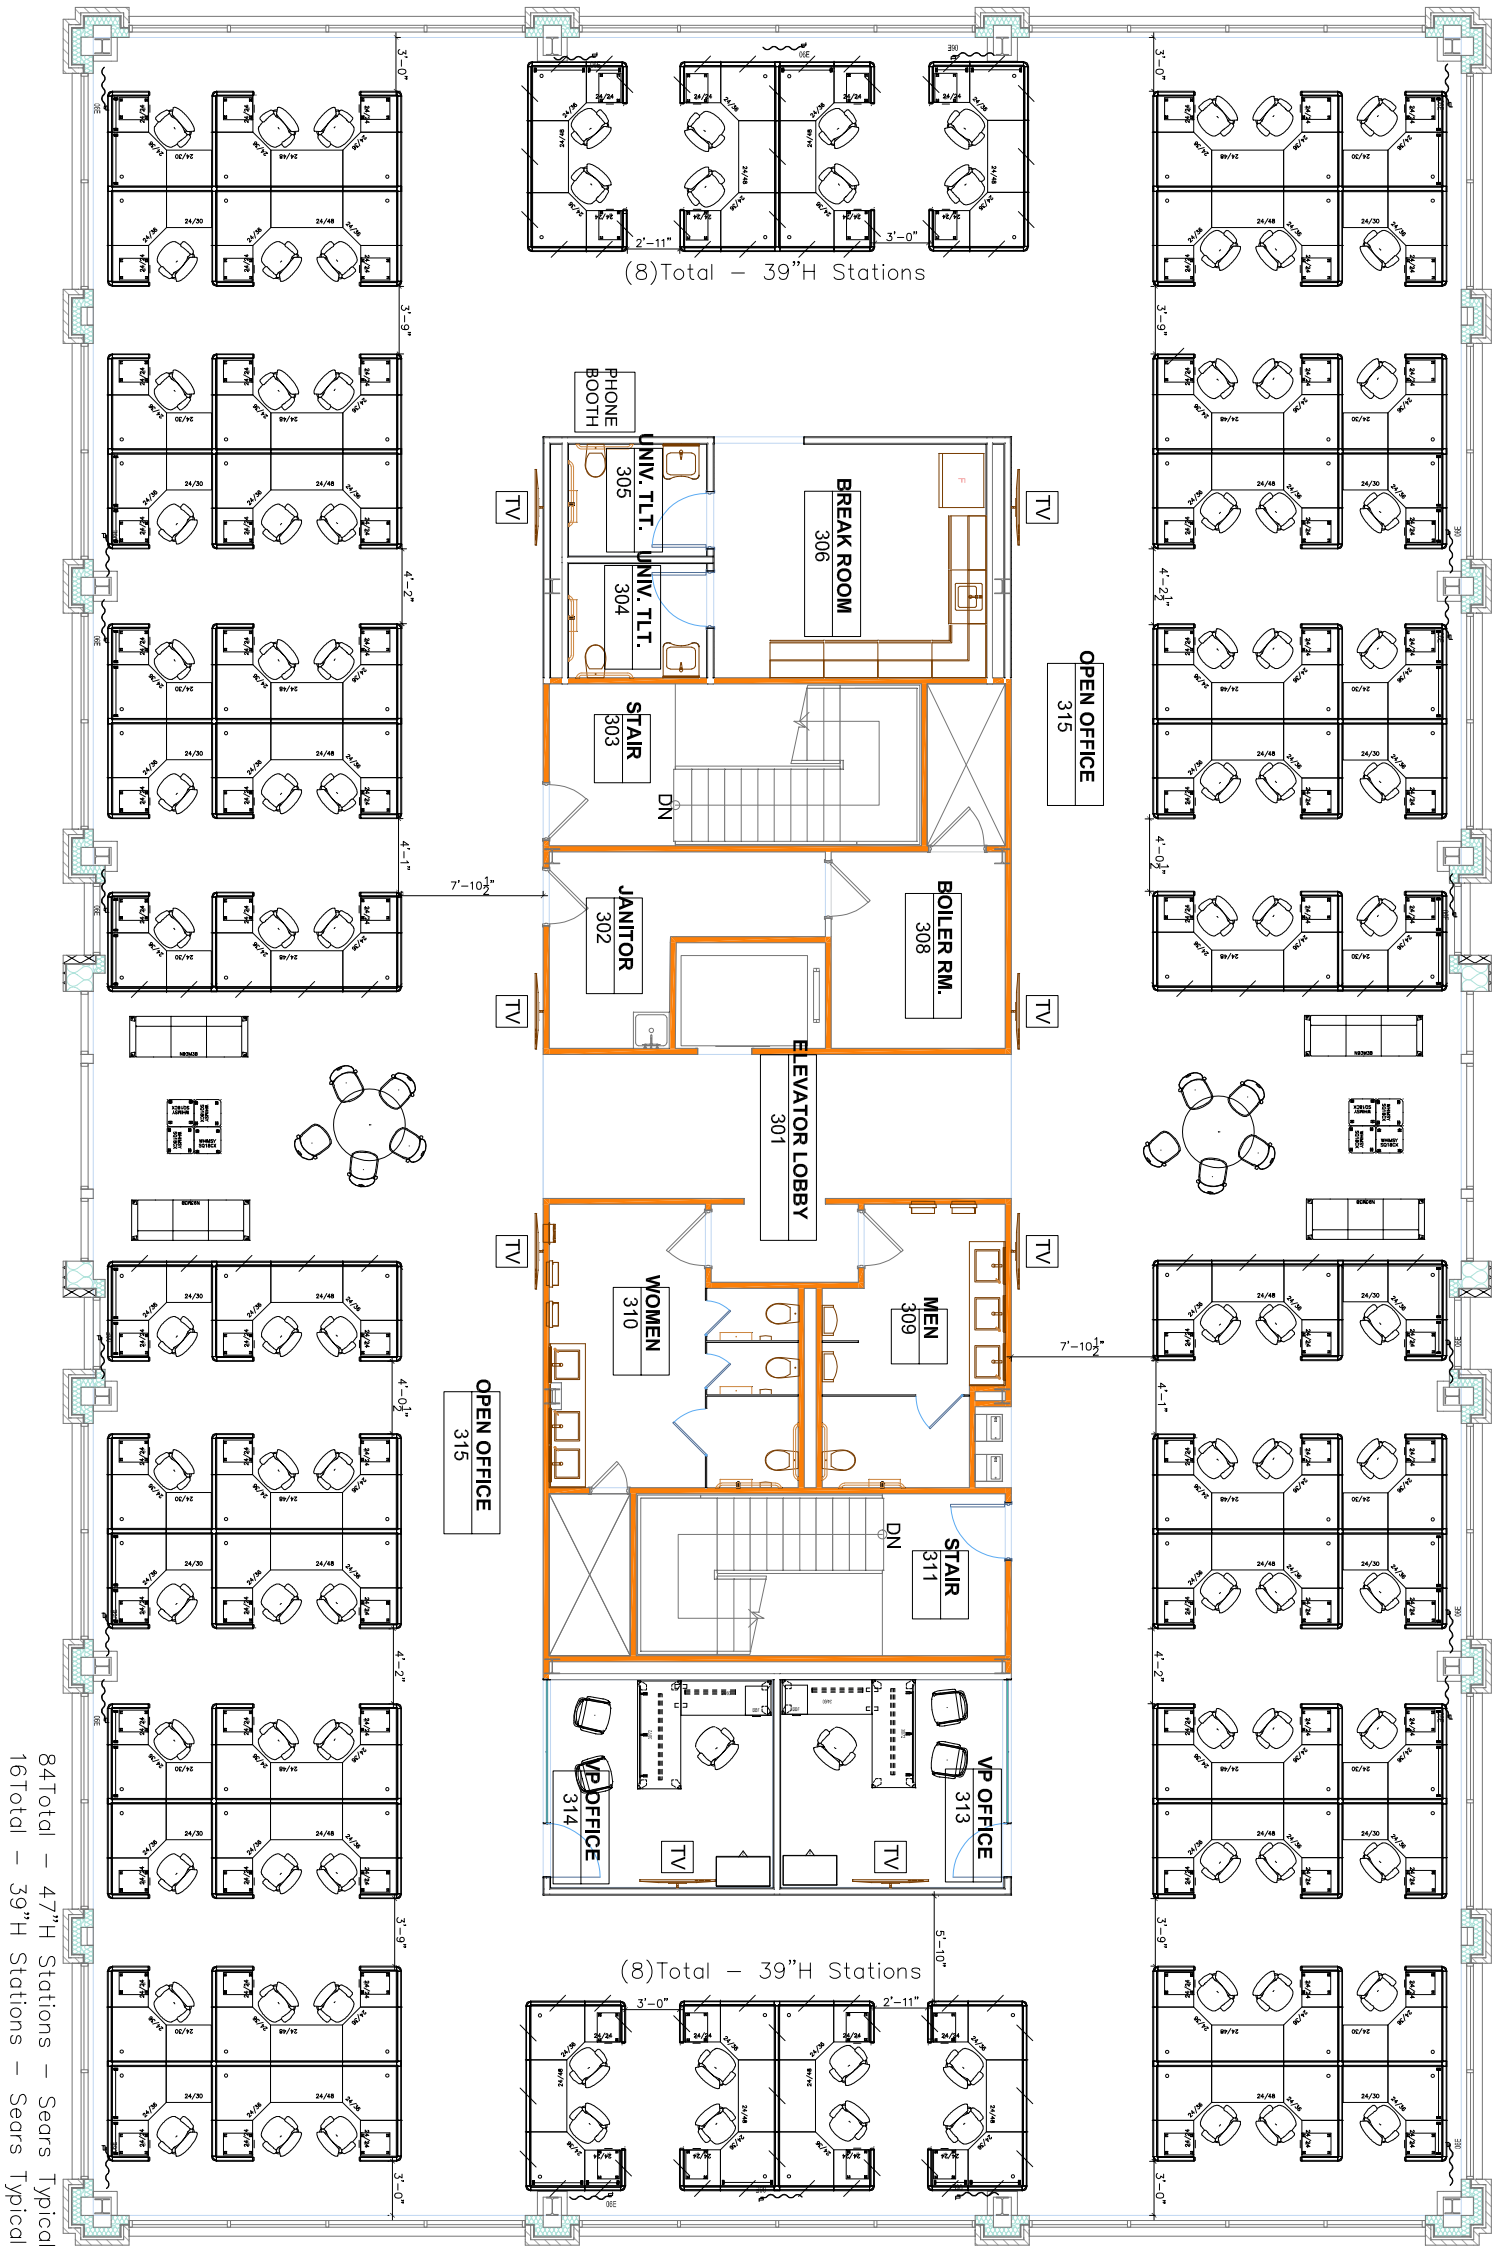

84 Total - 47" H Stations - Sears Typical
 16 Total - 39" H Stations - Sears Typical

C:\WORK\TEMP\MASTER\JAM03102023-JBH ND- Building 506- 3RD FLOOR.dwg

SHEET NUMBER
1 OF 1

DRAWN BY SZC
 DATE 05-10-23
 REVISED XX/XX/XX
 PROJECT # XXXXXXXXXXXX

JB Hunt - North District
 Building #506
 ADDRESS

