
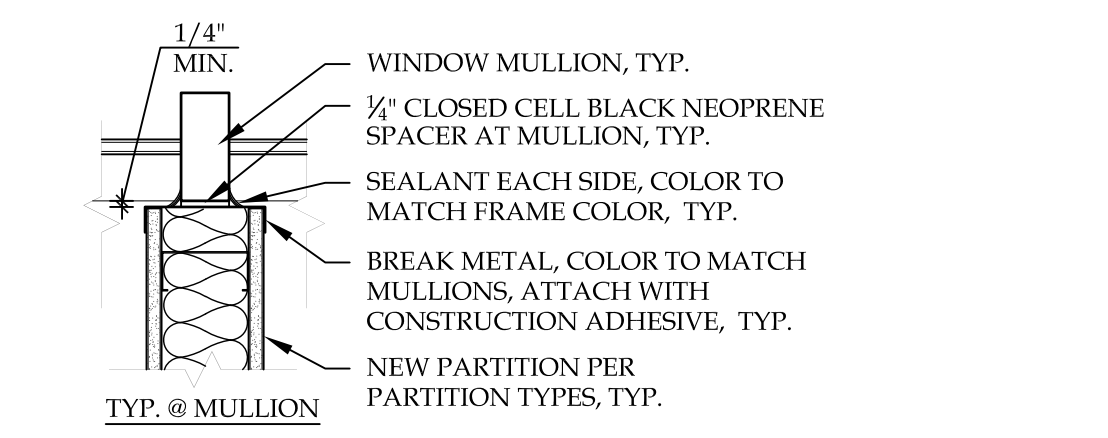


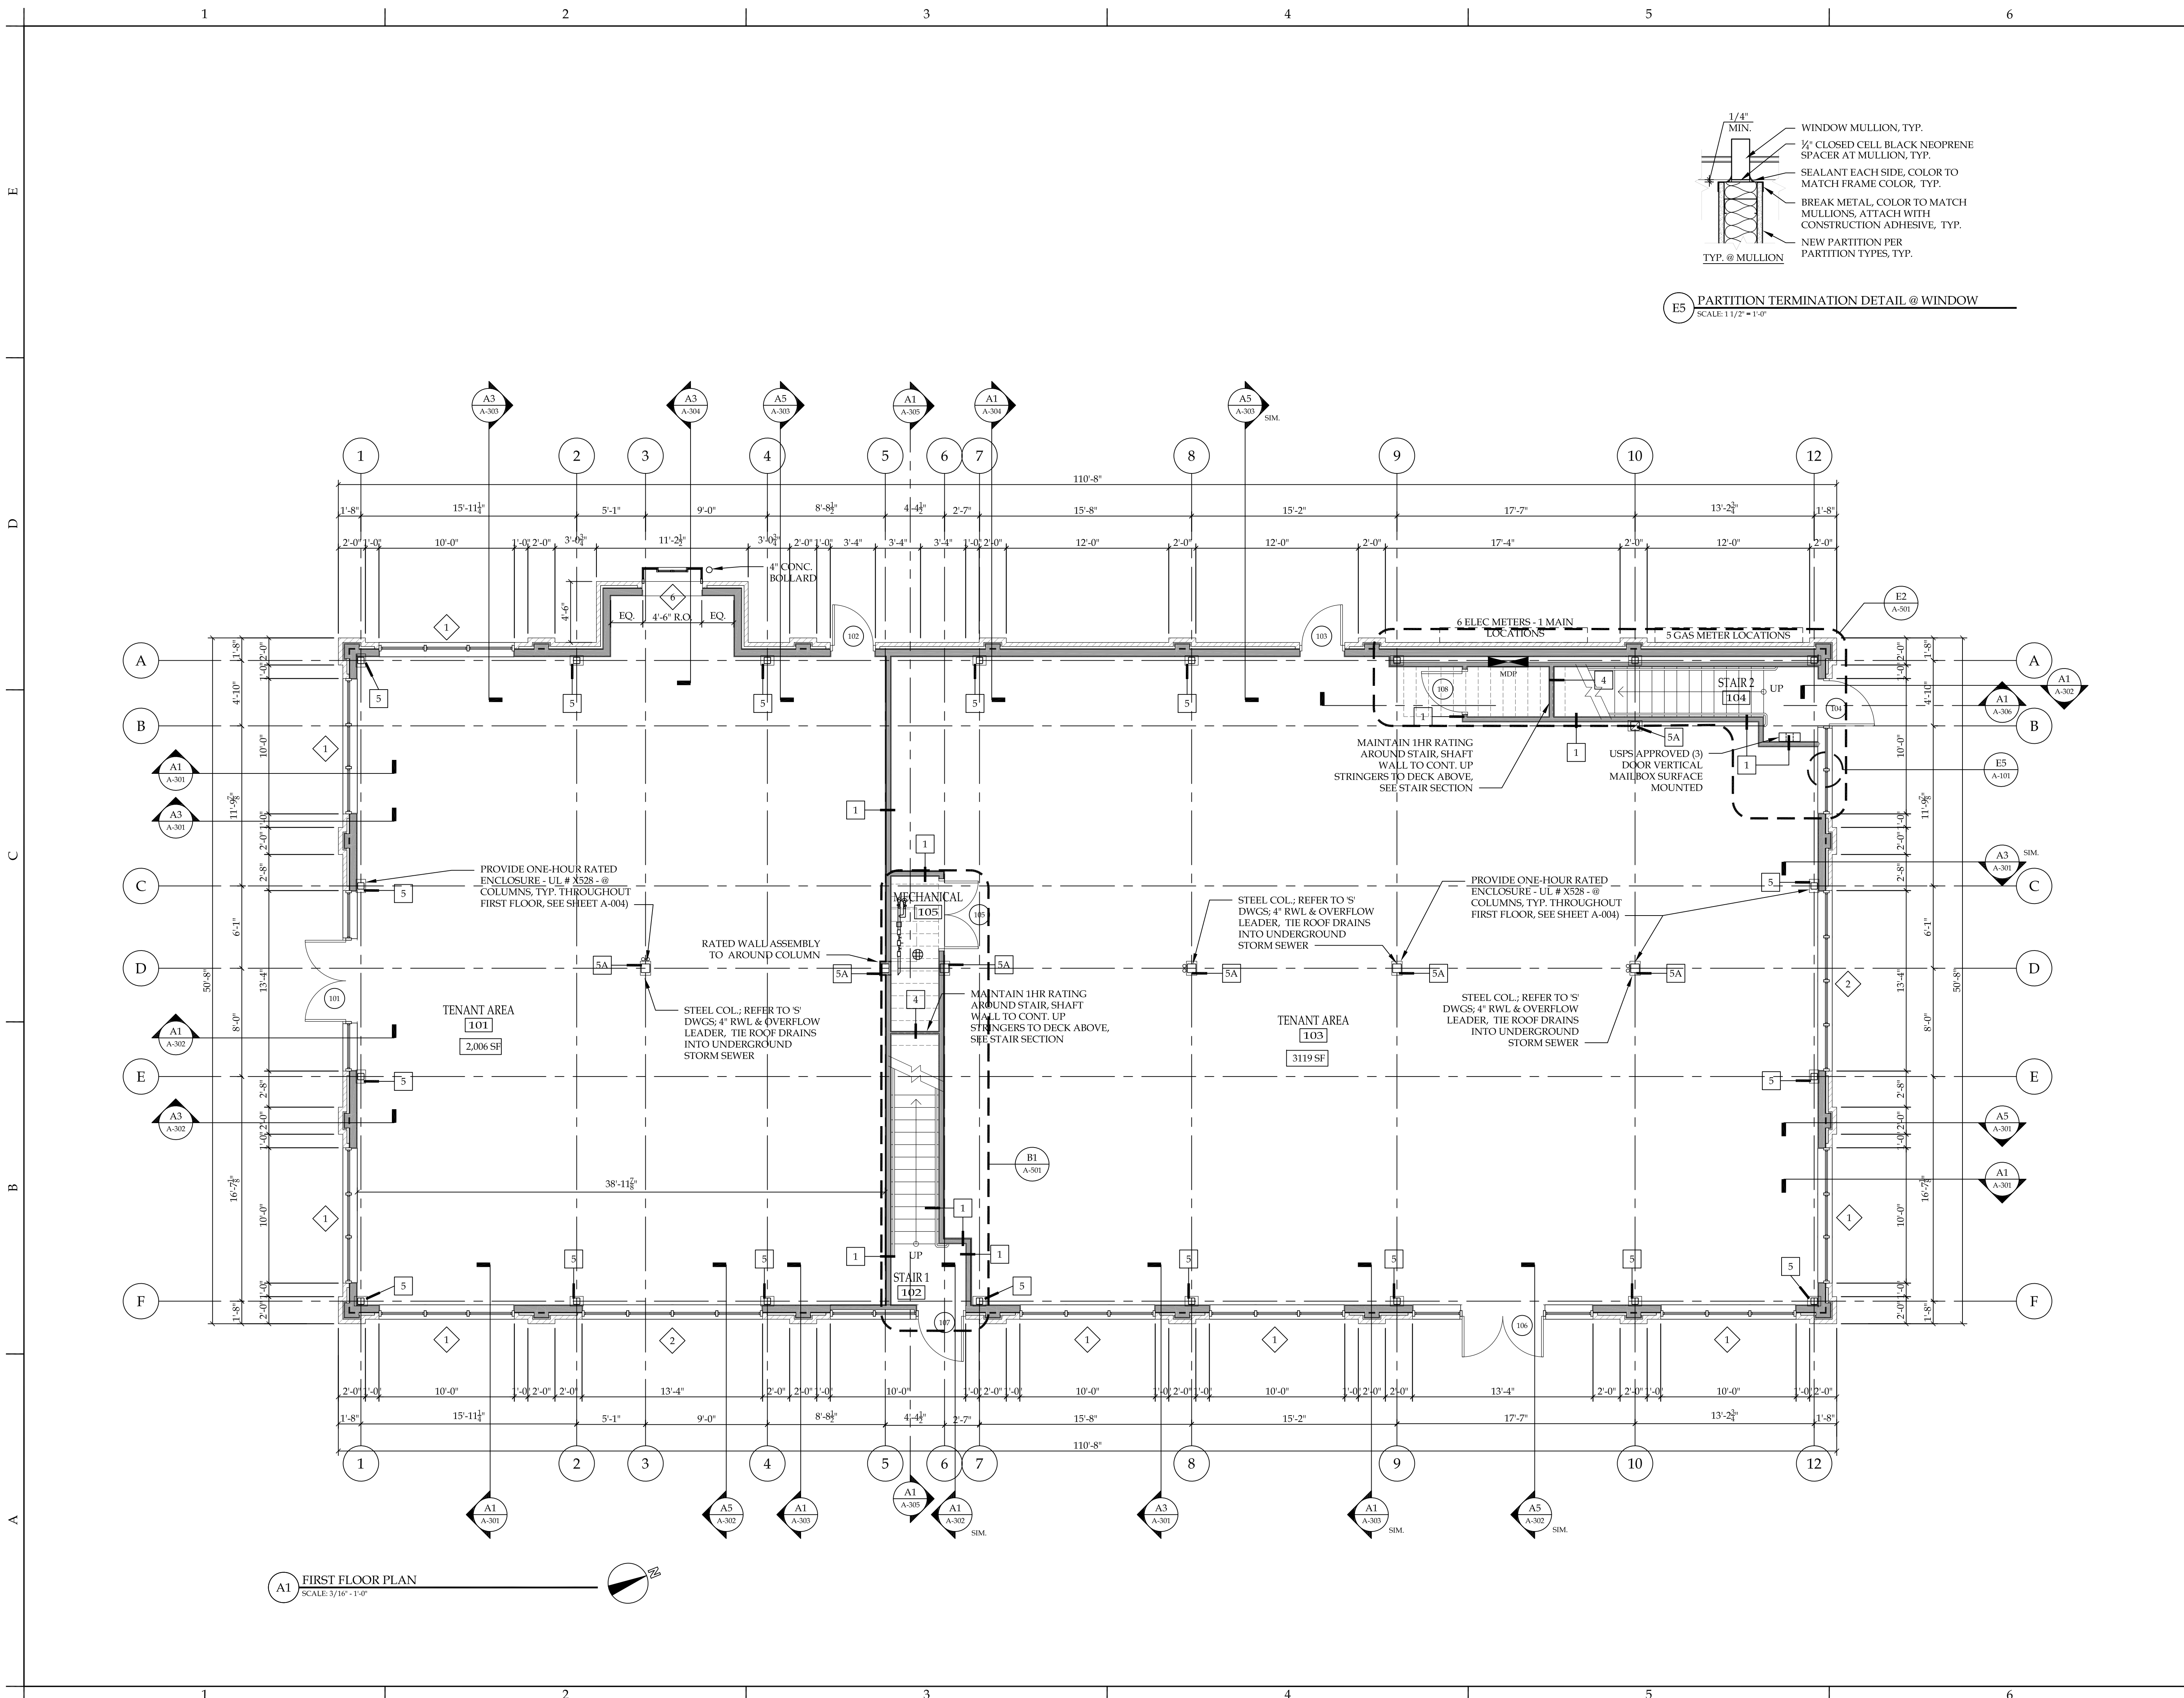

E5 PARTITION TERMINATION DETAIL @ WINDOW
SCALE: 1 1/2" = 1'-0"

NOTICE

This document, the property of, prepared and issued by the architect, is submitted for the specific project and the recipient by accepting this document assumes custody and agrees that this document will not be copied or reproduced in part or in whole, and any special features peculiar to this design shall not be incorporated in any other project, unless prior agreement has been obtained in writing. These documents will be returned immediately upon completion of the project or upon the request of the architect.

This document is the exclusive property of the architect, no rights to ownership are transferable, or shall be lost by the filing of this document with any and all public authorities for the purpose of compliance with Codes and Ordinances, i.e. Building Permit, etc.

MULTI-USE BUILDING

1088 Niagara St. Buffalo, NY

ISSUE:

- 1.) 5-15-2015: ISSUED FOR PERMIT
- 2.) 2015-07-10 - REVISED PER CITY COMMENTS
- 3.) 2016-03-01 - REVISED DOOR #105

SA PROJECT TEAM: PRINCIPAL P.Silvestri
DRAFTER S. Hunt DRAFTER M. Vogler
JOB CAPT. D. Garry INTERIORS V. Bassano

SEAL:

TITLE:

FIRST FLOOR PLAN

SILVESTRI ARCHITECTS • PC

1321 MILLERSPORT HWY PH. 716.691.0900
AMHERST, NY 14221 FAX 716.691.4773

SA JOB #: 15001.01 **DATE:** 5-15-2015

DRAWING #: A-101