

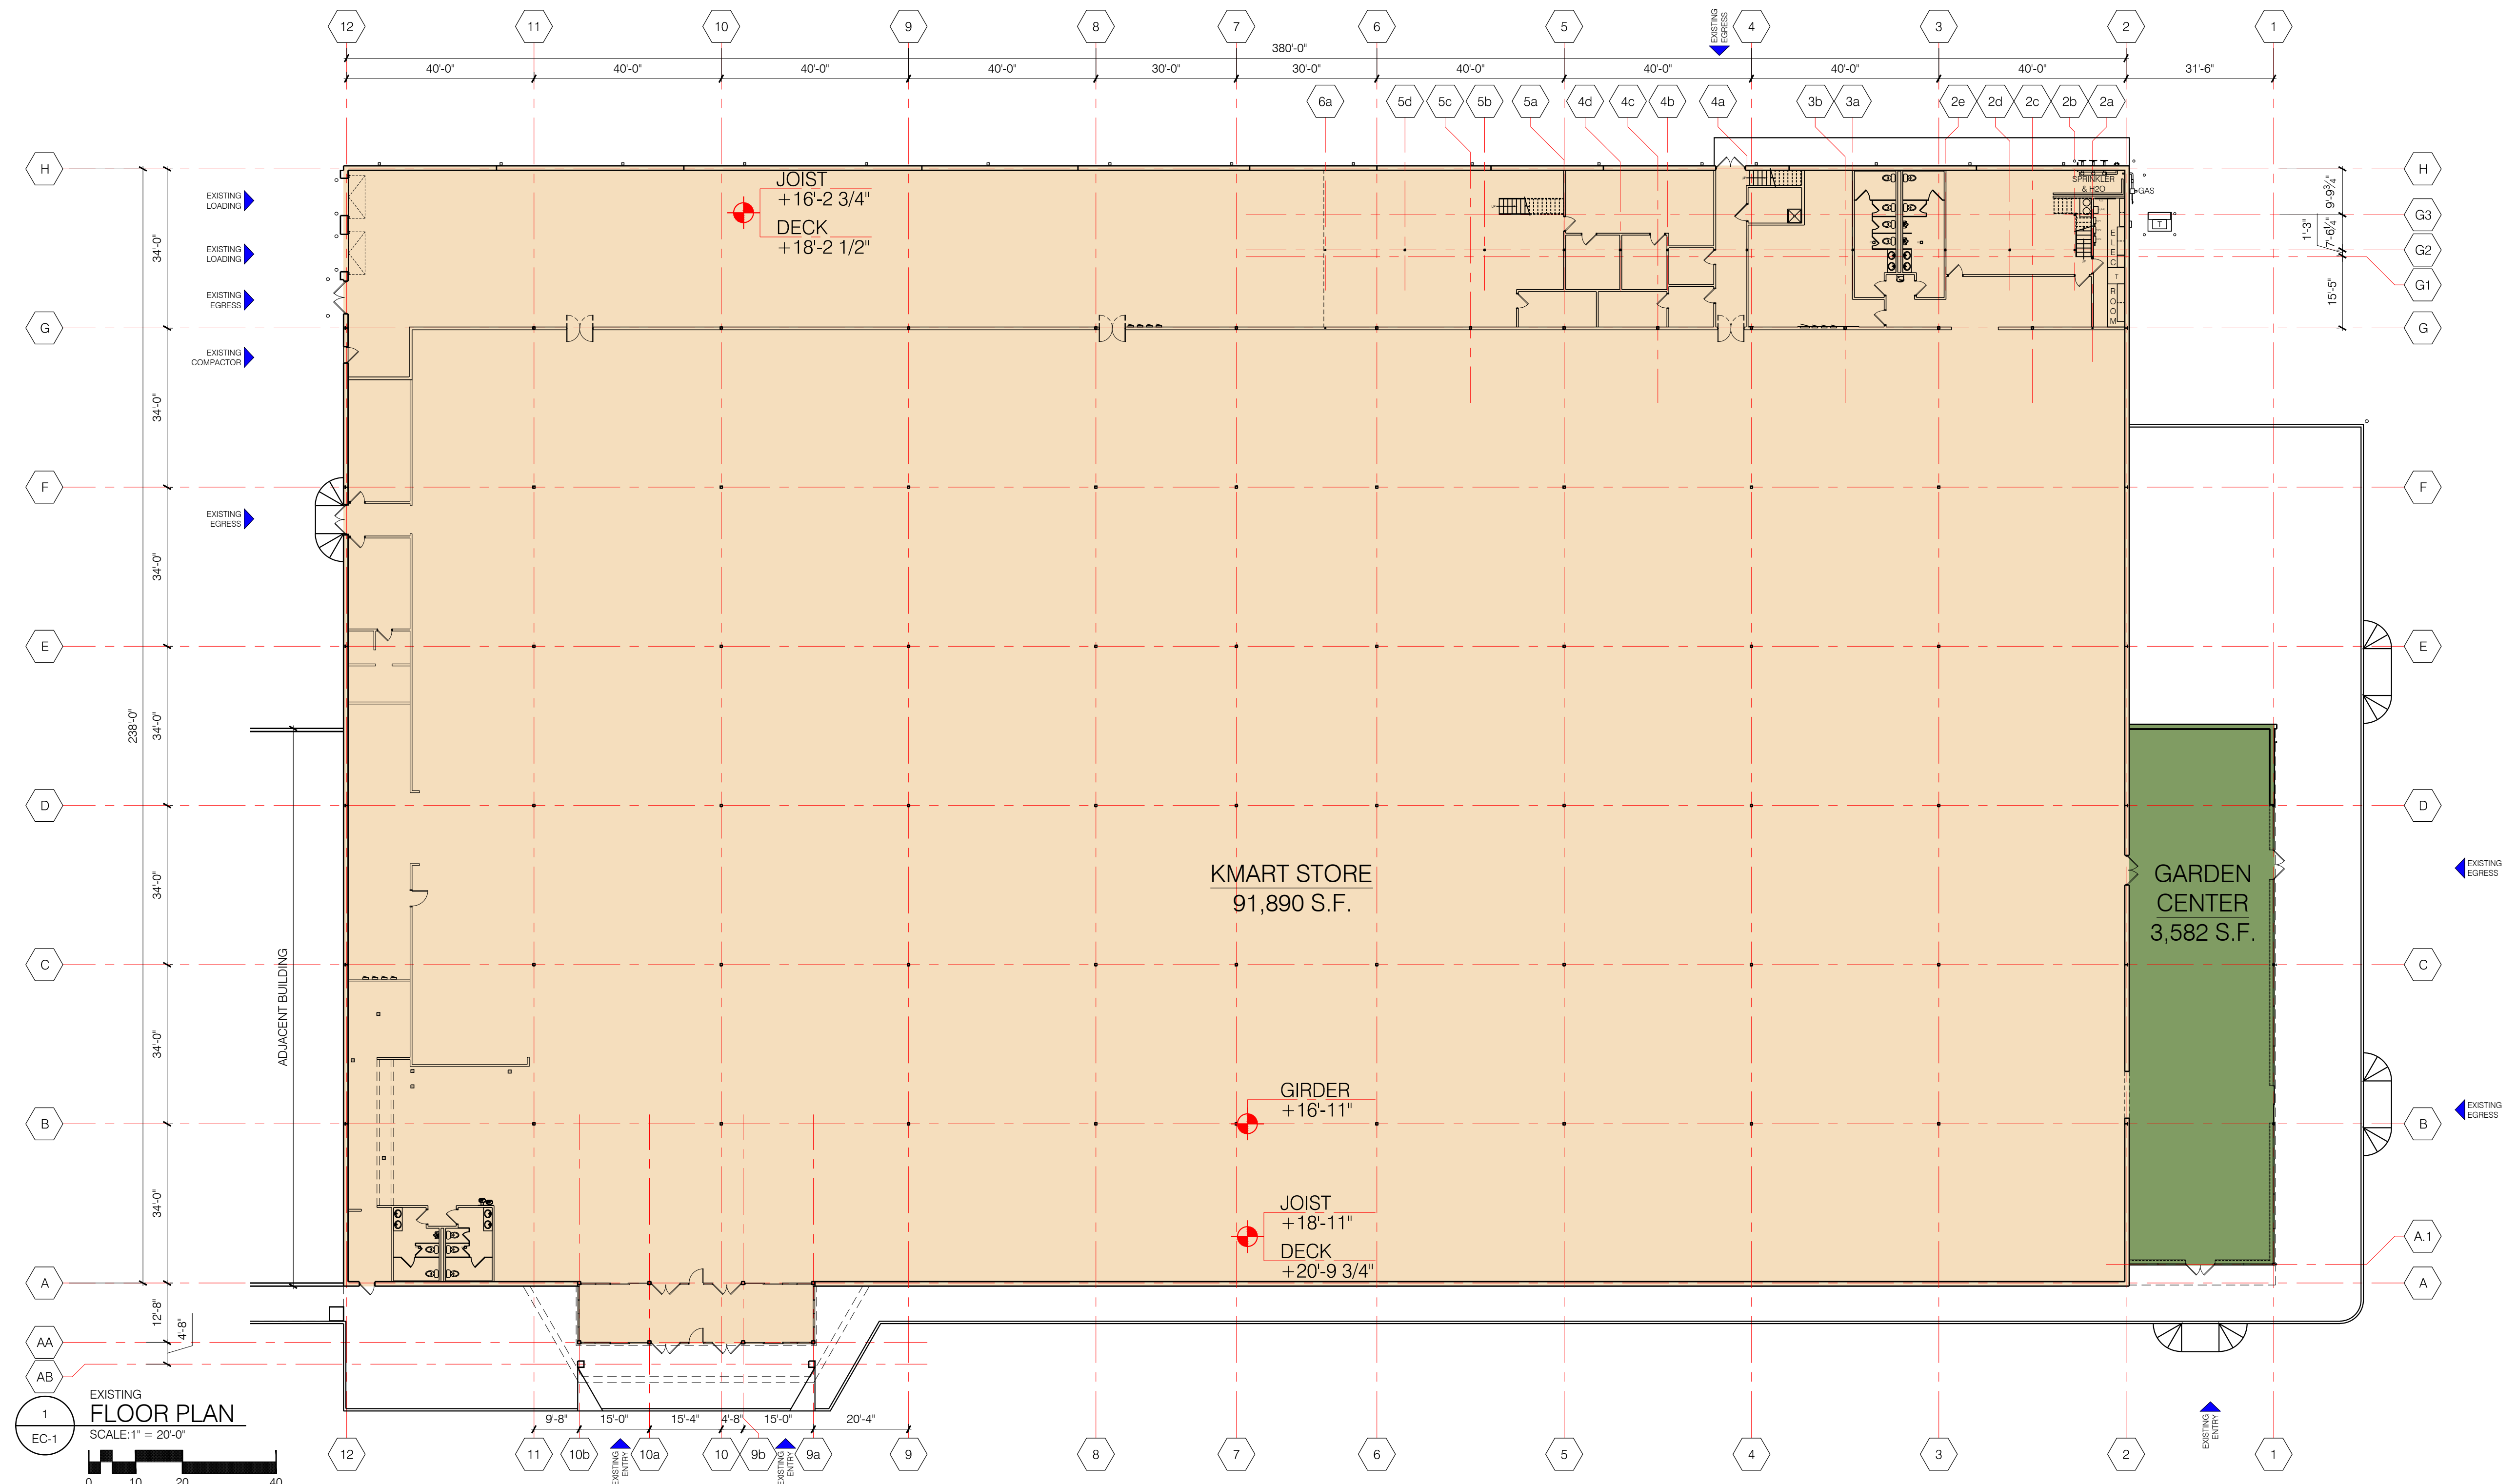


BUILDING DATA

MAIN KMART AREA	91,890 SF
MEZZANINE	5,596 SF
GARDEN CENTER	3,582 SF
TOTAL BUILDING AREA	101,068 SF

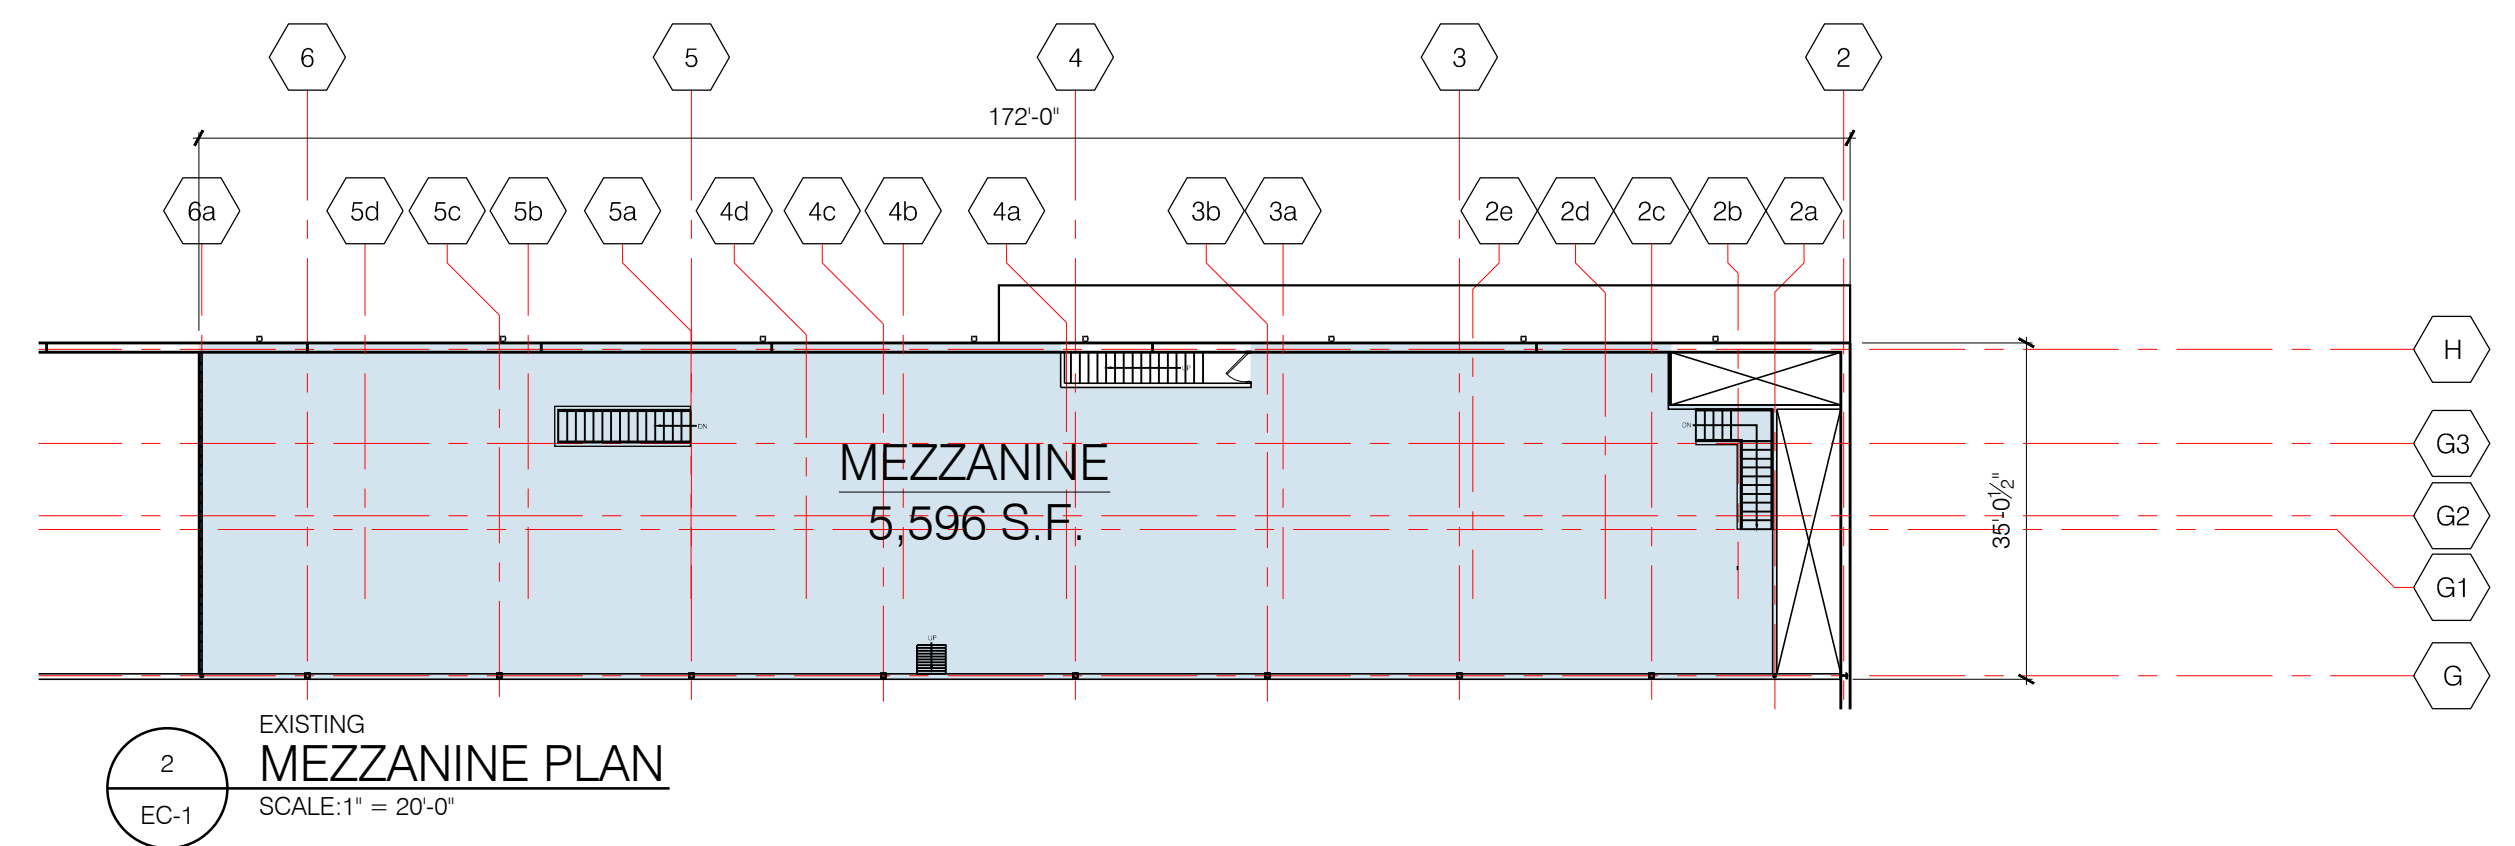

EXISTING
FLOOR PLAN
EC-1




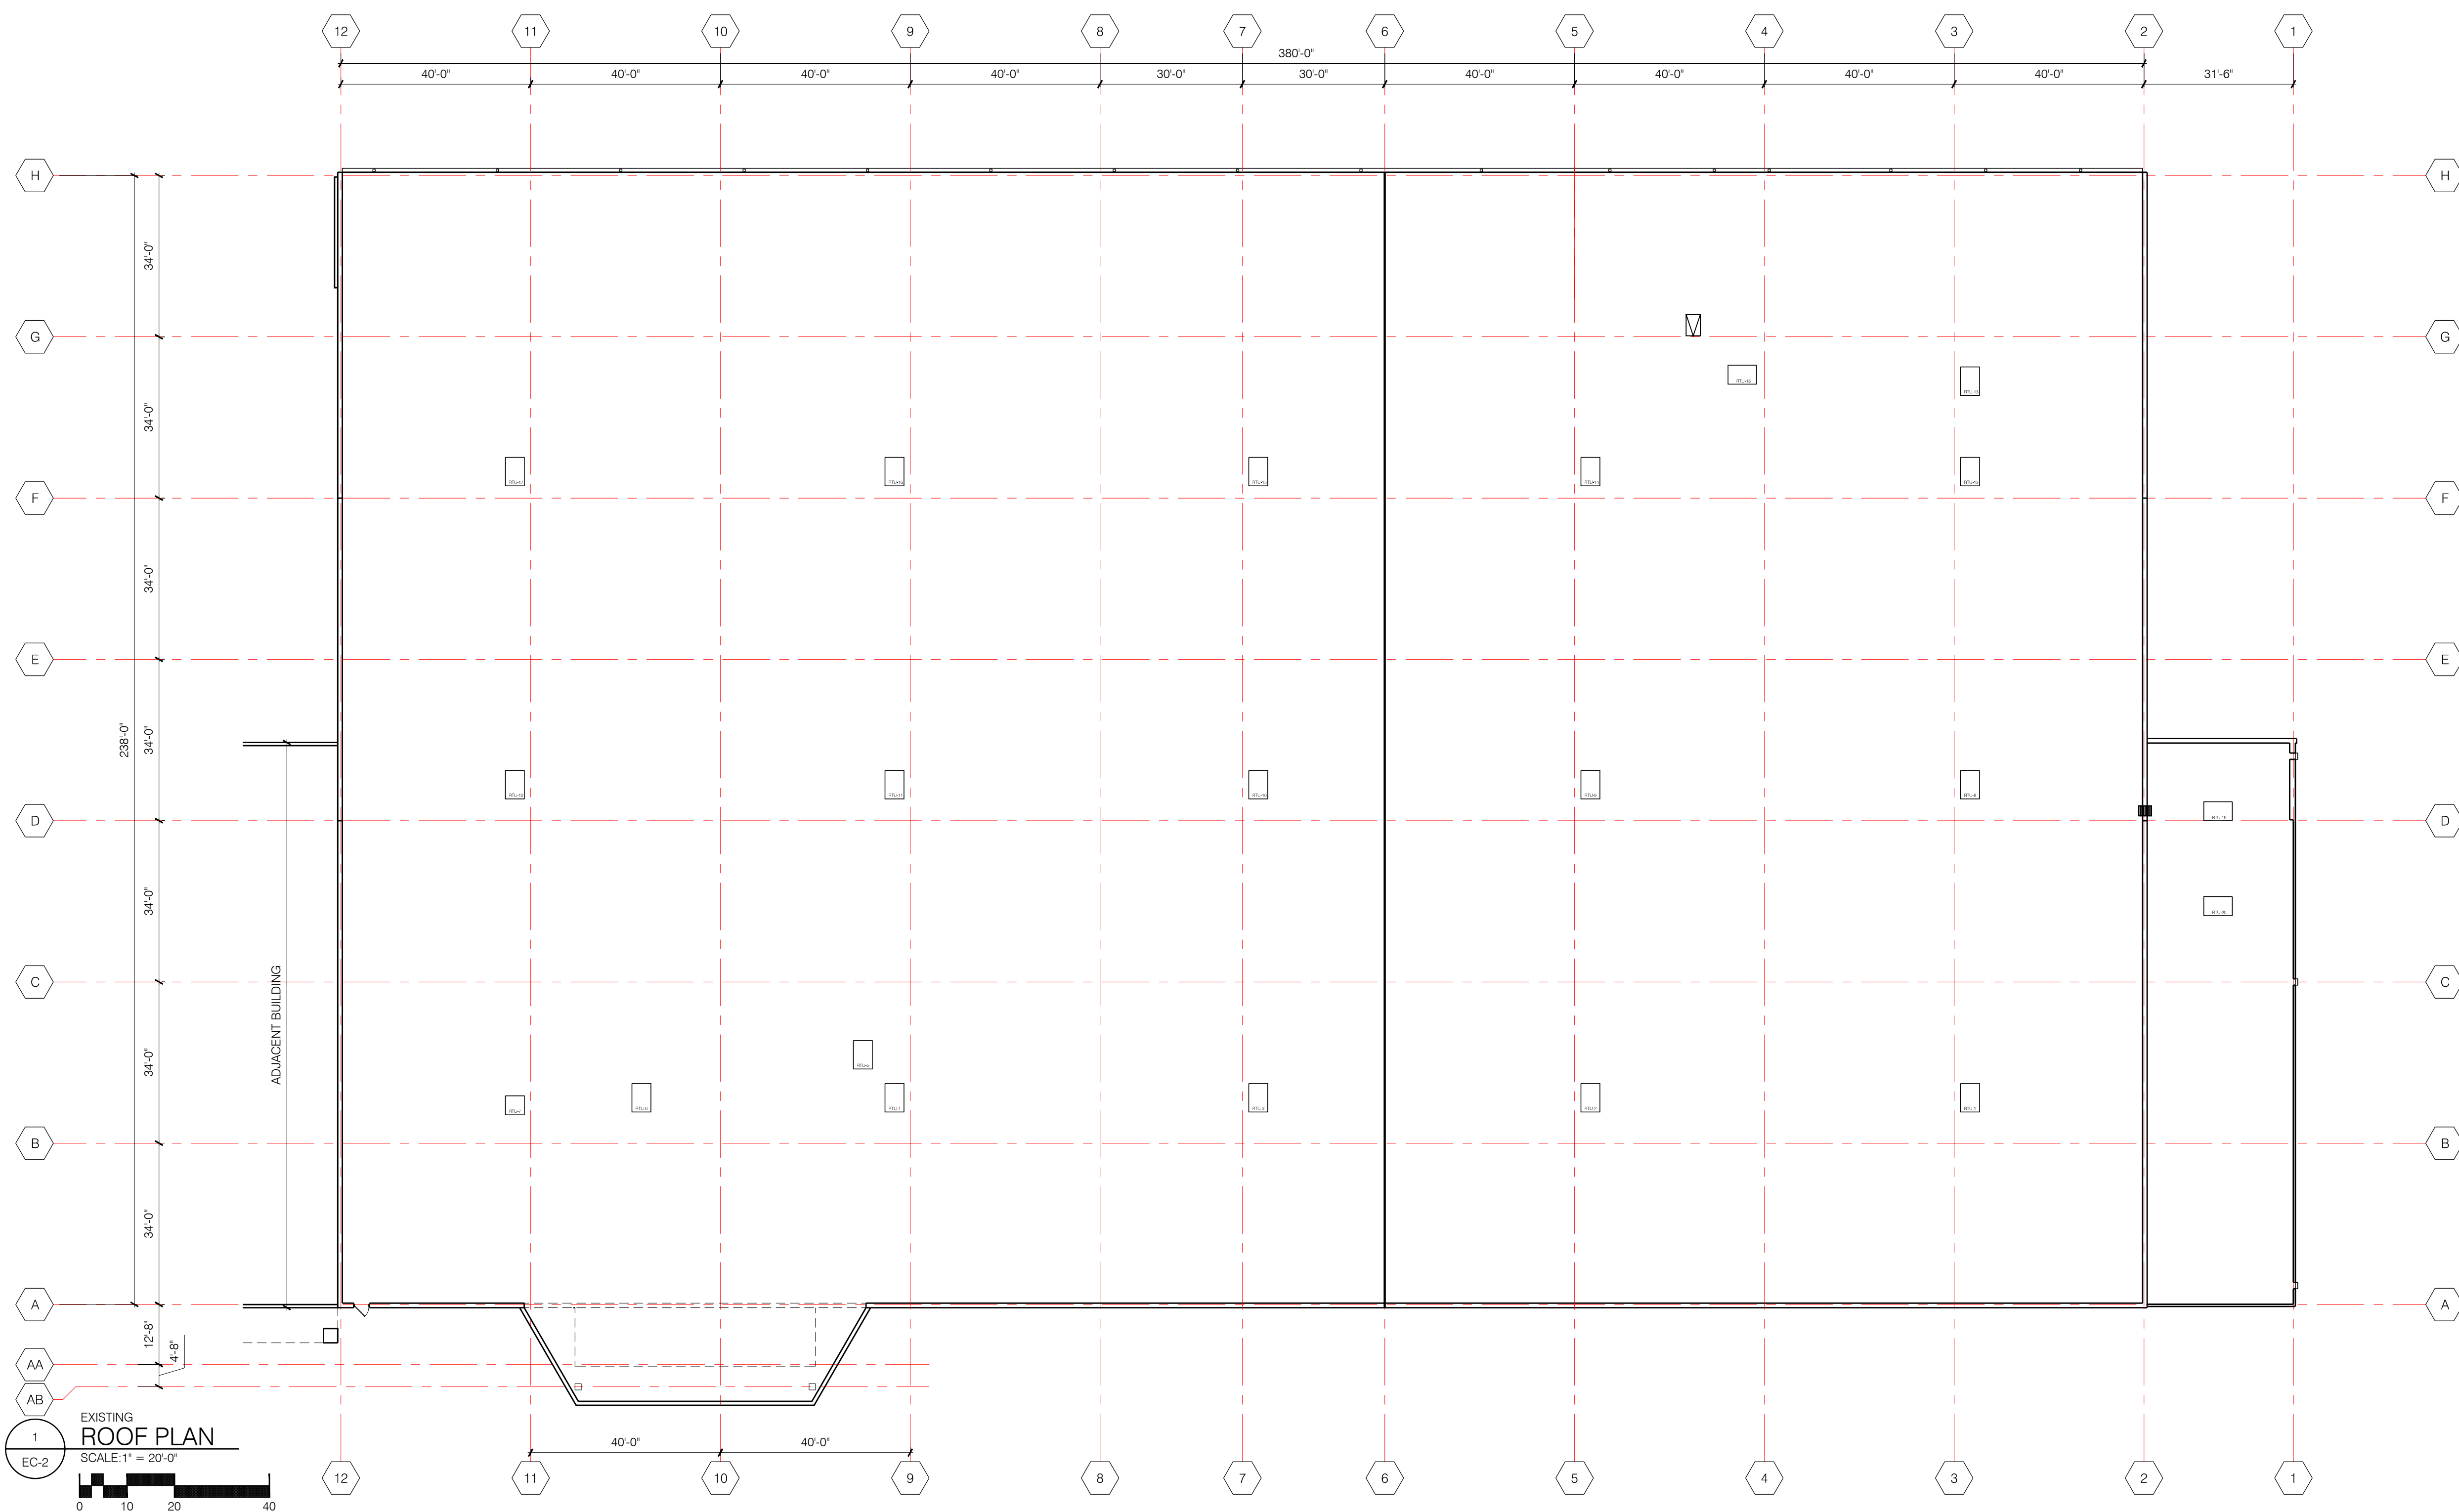


1
EC-2
EXISTING
ROOF PLAN
SCALE: 1" = 20'-0"
0 10 20 40

EXISTING
ROOF PLAN
EC-2



SA Group LLC
1320 Sumner Avenue
Cleveland, Ohio 44115
dstenroos@sagroupllc.com
440.813.8468
www.sagroupllc.com

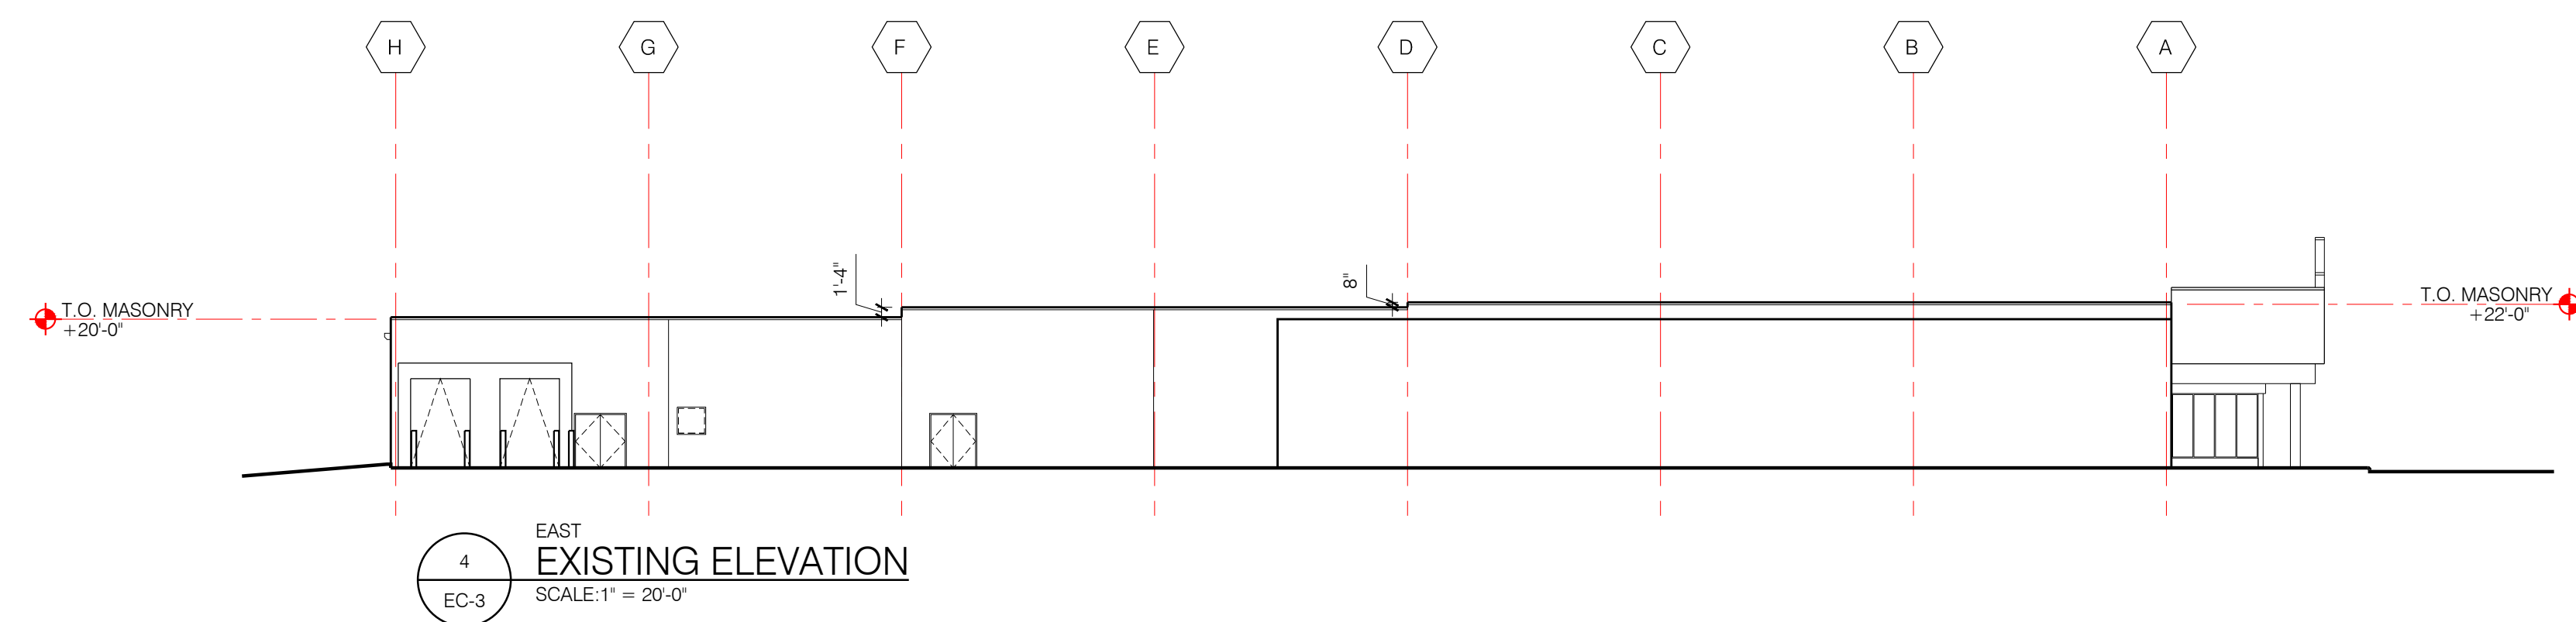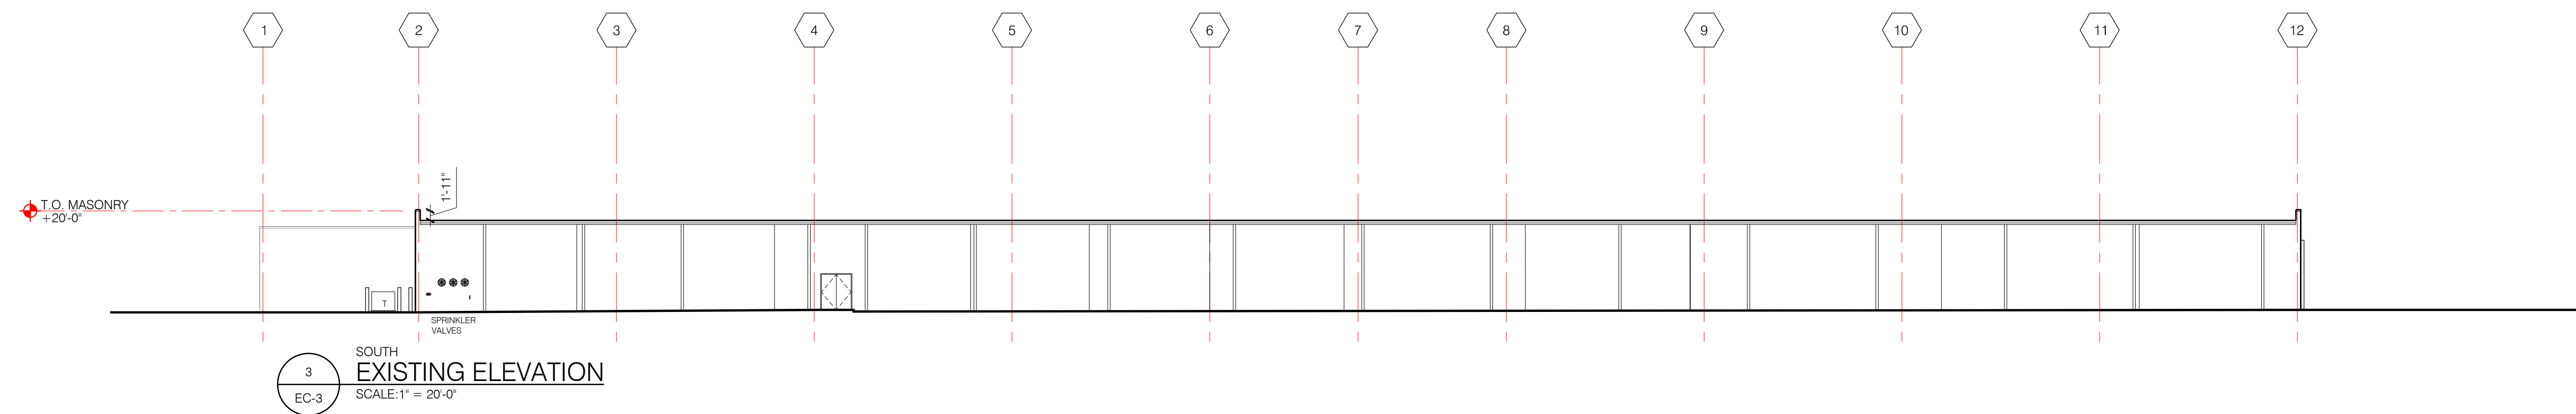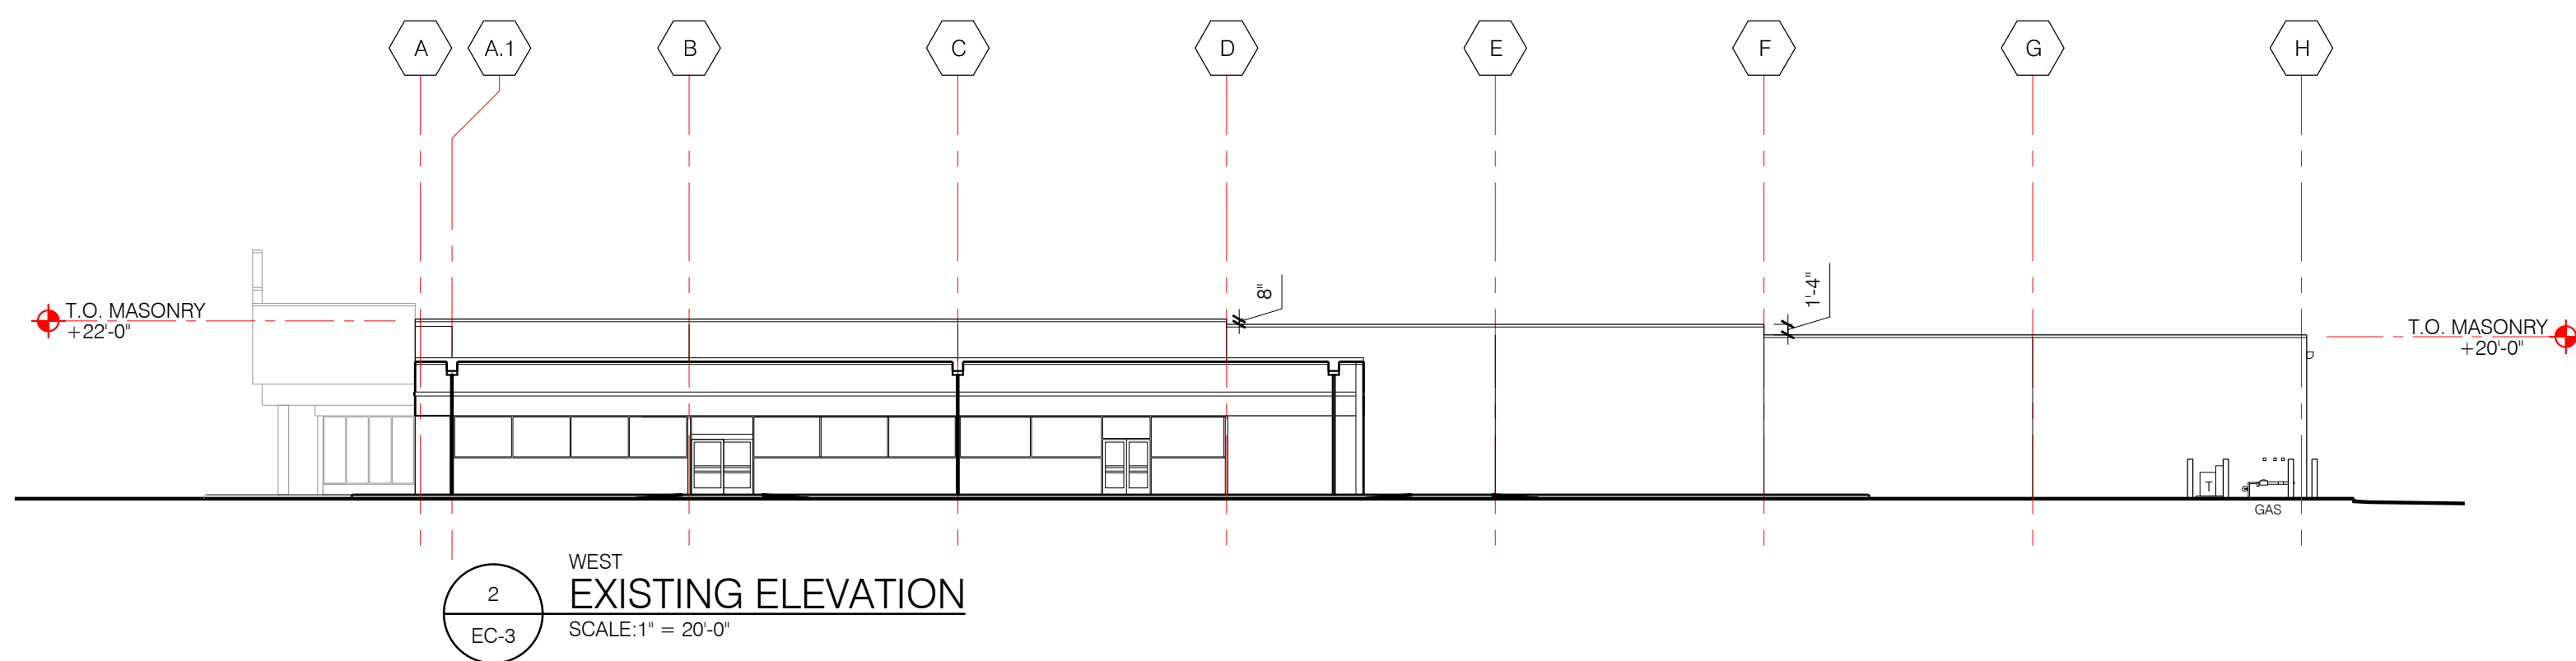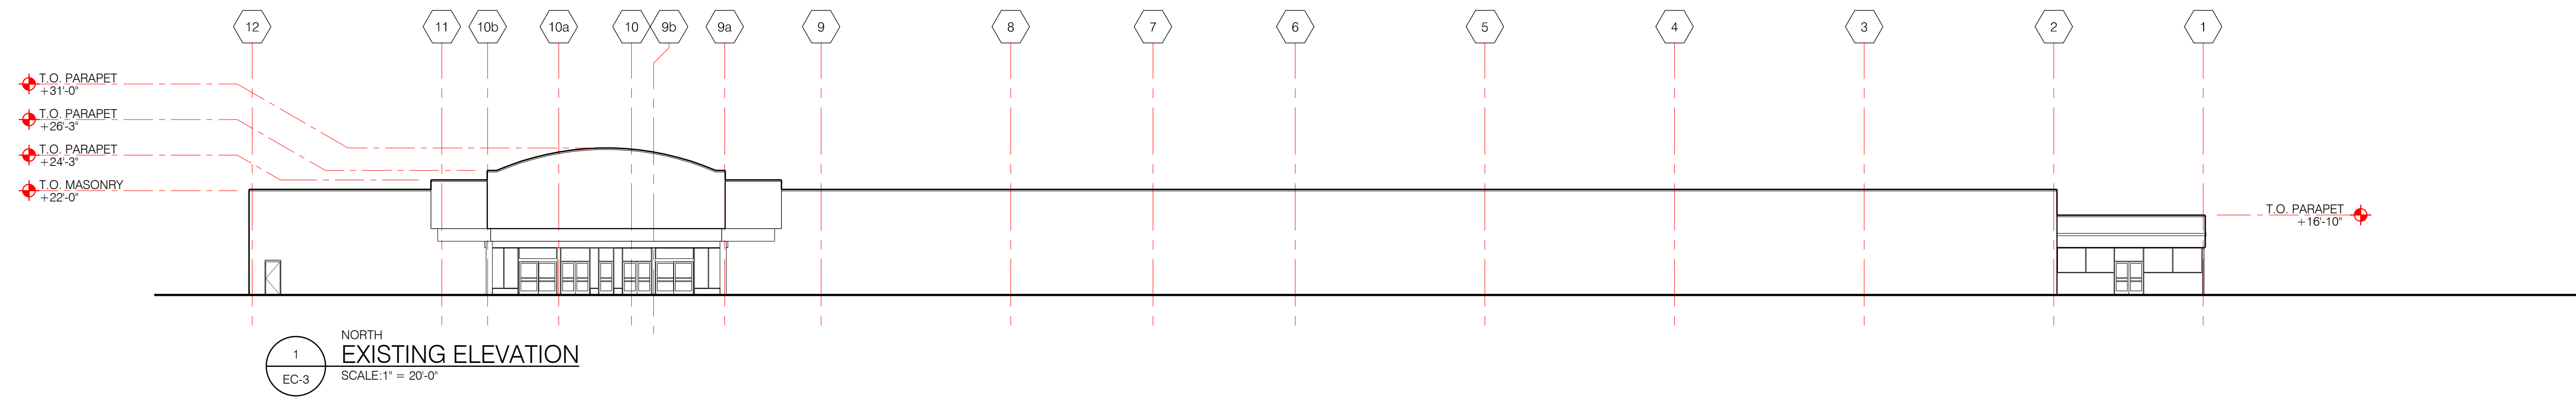

EXISTING
ELEVATIONS
EC-3



SA Group LLC
1320 Sumner Avenue
Cleveland, Ohio 44115
dstenroos@sagroupllc.com
440.813.8468
www.sagroupllc.com