


/Users/danielbetta/Desktop/23-026 MARATHON - Brookfield/Drawing/Model/Marathon Brookfield second floor SF calculation.pln

Second Floor Plan

SCALE: 1/8" = 1'-0"

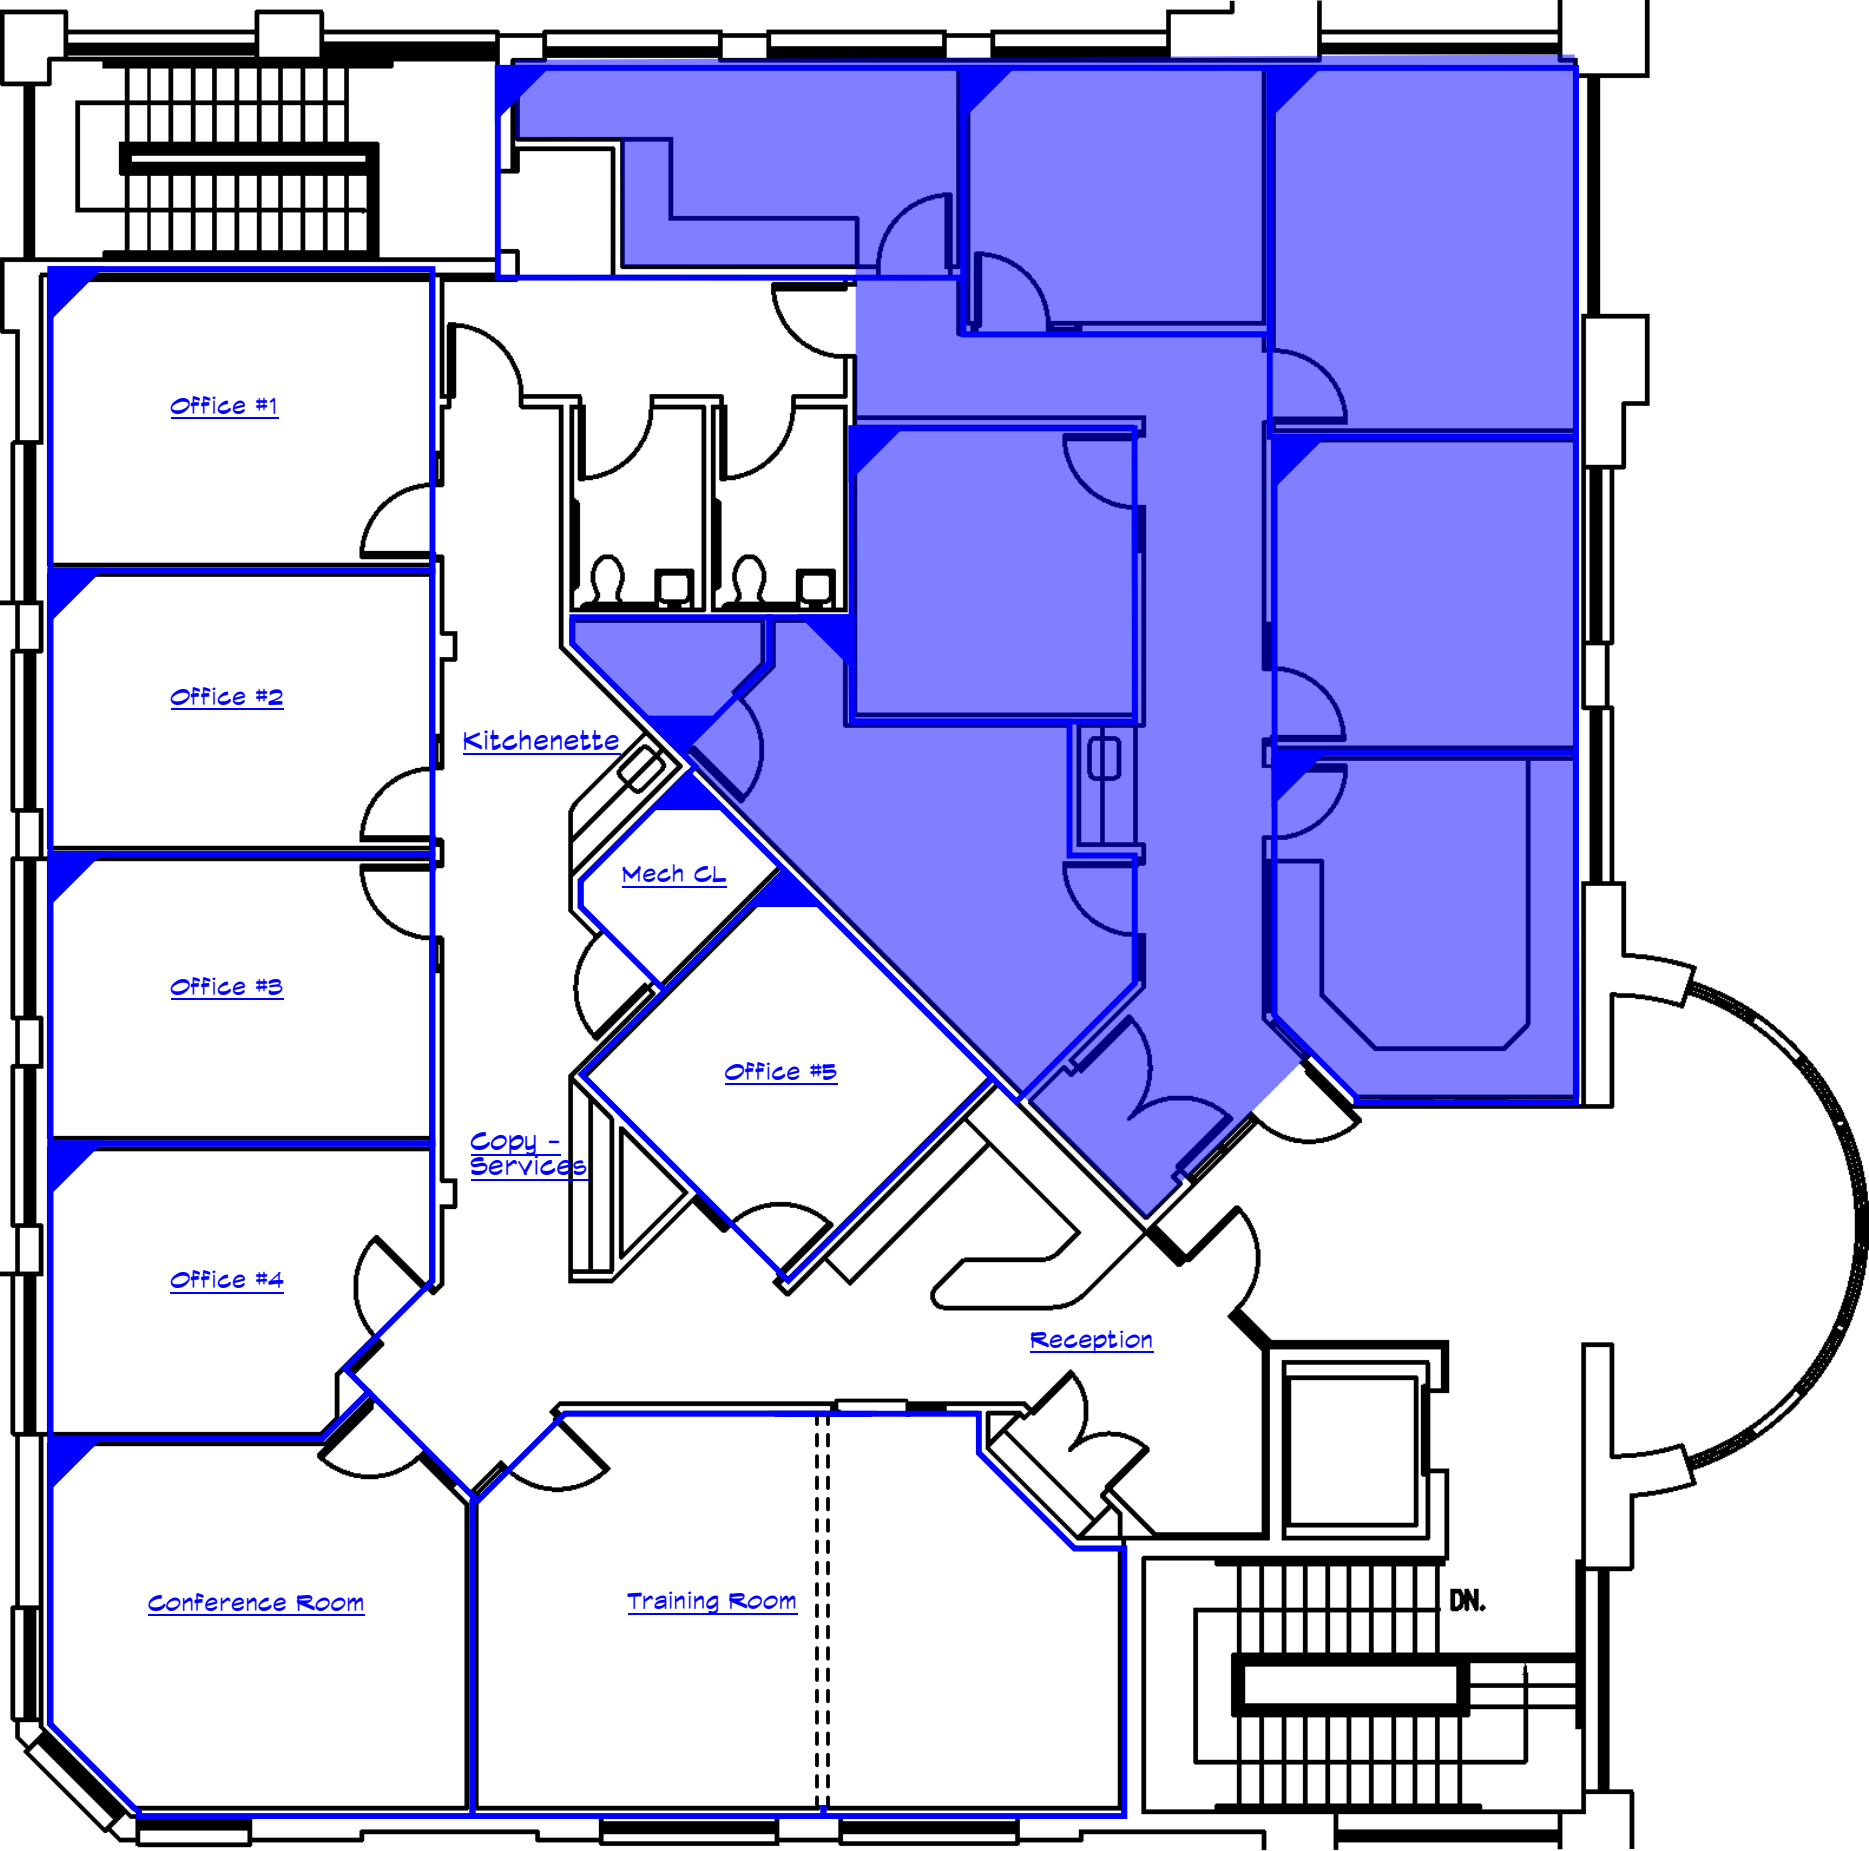

river bend studio

design • build • remodel

Daniel C Beta, MBC, CCP

1440 River Bend Road Grafton WI 53024

(262) 689-7889 gr8dsn@gmail.com

Marathon Bank

19105 W. Capitol Drive
Brookfield, WI 53045

Second Floor Plan

10.21.24