


The Ironton
Lofts Limited
Partnership,
LLC

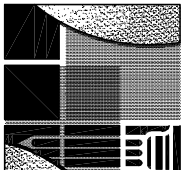

TANNER STONE
HOLSTINGER
DONGES

ARCHITECTURE
PLANNING
INTERIOR
DESIGN

1414 Winchester Ave.
Ashland, KY
41101
Ph. 606-393-5190
1010 Codes Boulevard
Portsmouth, Ohio
45662
Ph. 740-354-6621

Fax: 740-353-4322
www.TSHDarchitects.com

THE
IRONTON
LOFTS

HISTORIC
REHABILITATION
AND
RENOVATION
PHASE 2


IRONTON, OHIO

FOURTH
FLOOR PLAN

Drawn By	Date
N. Curley	02-21-12
Checked	Comm. No.
J. Meeuw	1041

Sheet Number

4

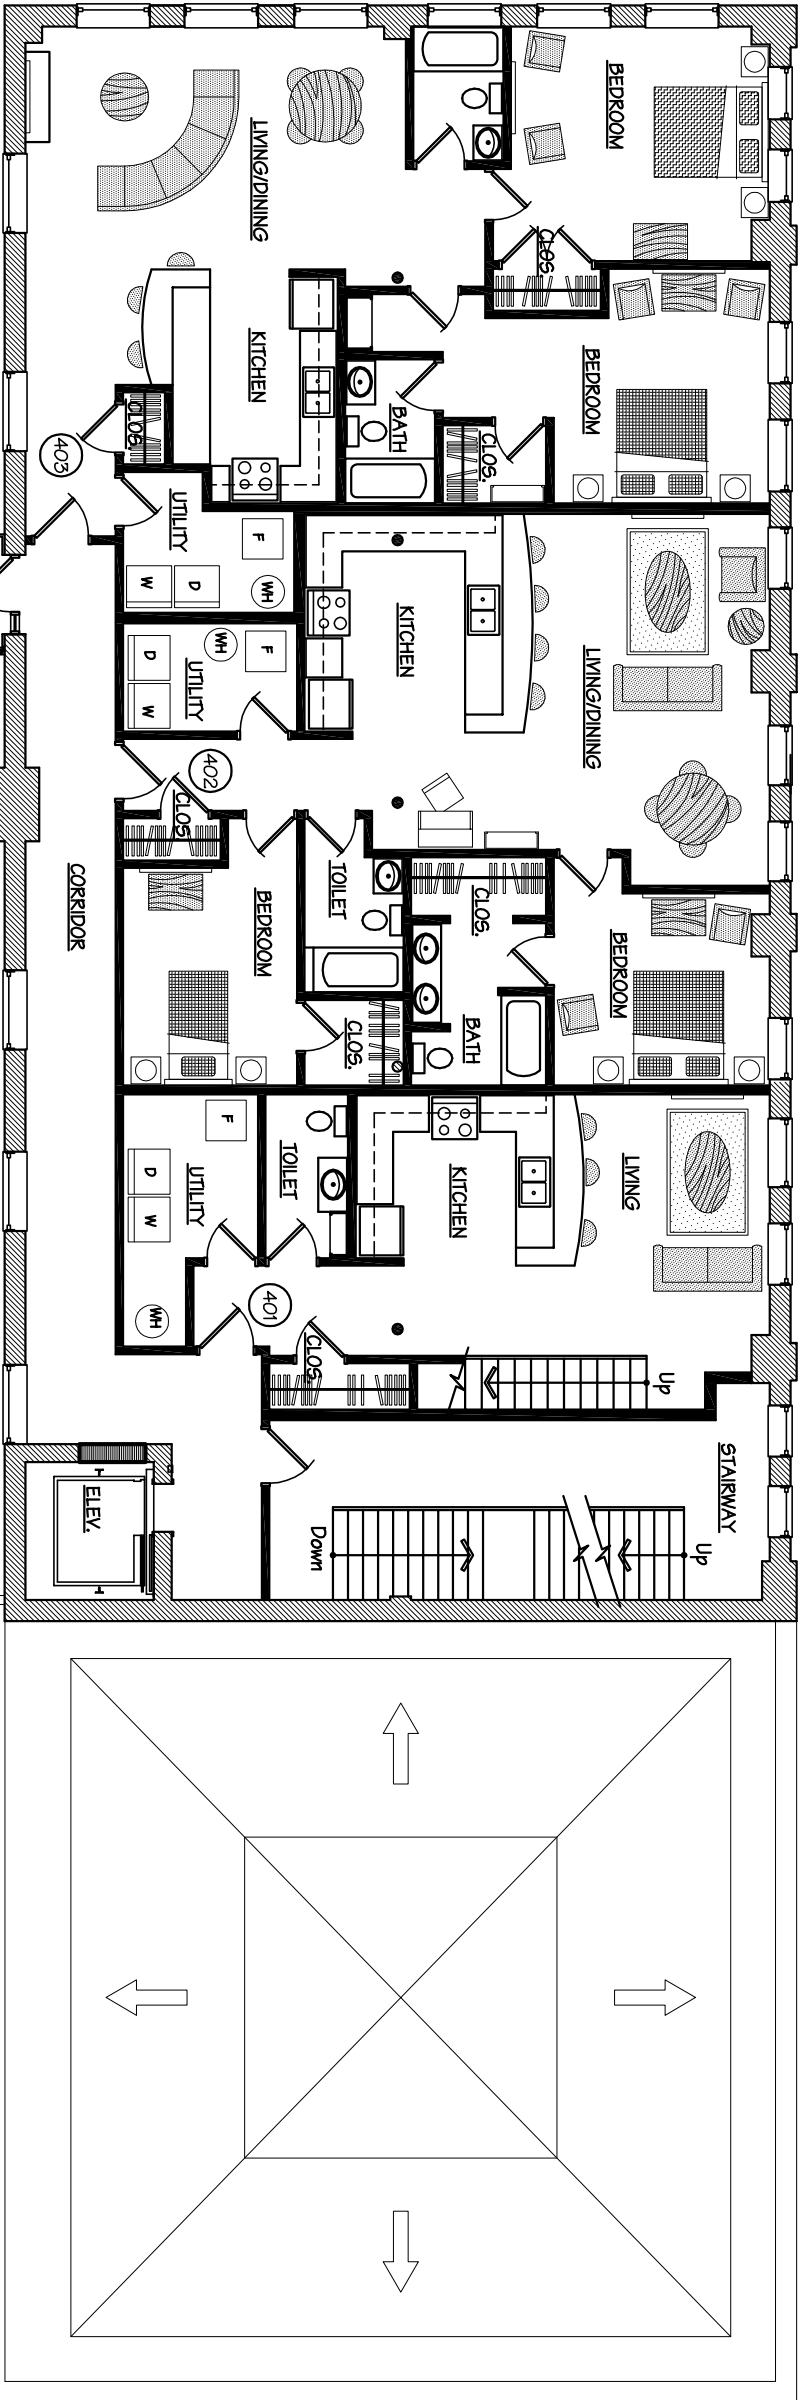

IRONTON LOFTS			
UNIT	STYLE	SIZE	B.R. BATHS BONUS
401	TOWNHOUSE	1,180 SF	2 2-1/2 -
402	LOFT	1,075 SF	2 2 -
403	LOFT	1,155 SF	2 2 -

AMENITIES INCLUDE:
SOLID SURFACE COUNTER TOPS
HIGH CEILINGS WITH CEILING FANS
WOOD FLOOR
WASHER/DRYER HOOK-UP
GAS FIREPLACE

FOURTH FLOOR PLAN

3/32" = 1'-0"

