


SECOND FLOOR PLAN

SCALE: 3/16" = 1'-0"

415 4TH STREET

PREPARED BY: FORMWORK DESIGN LLC JUNE 28 2003

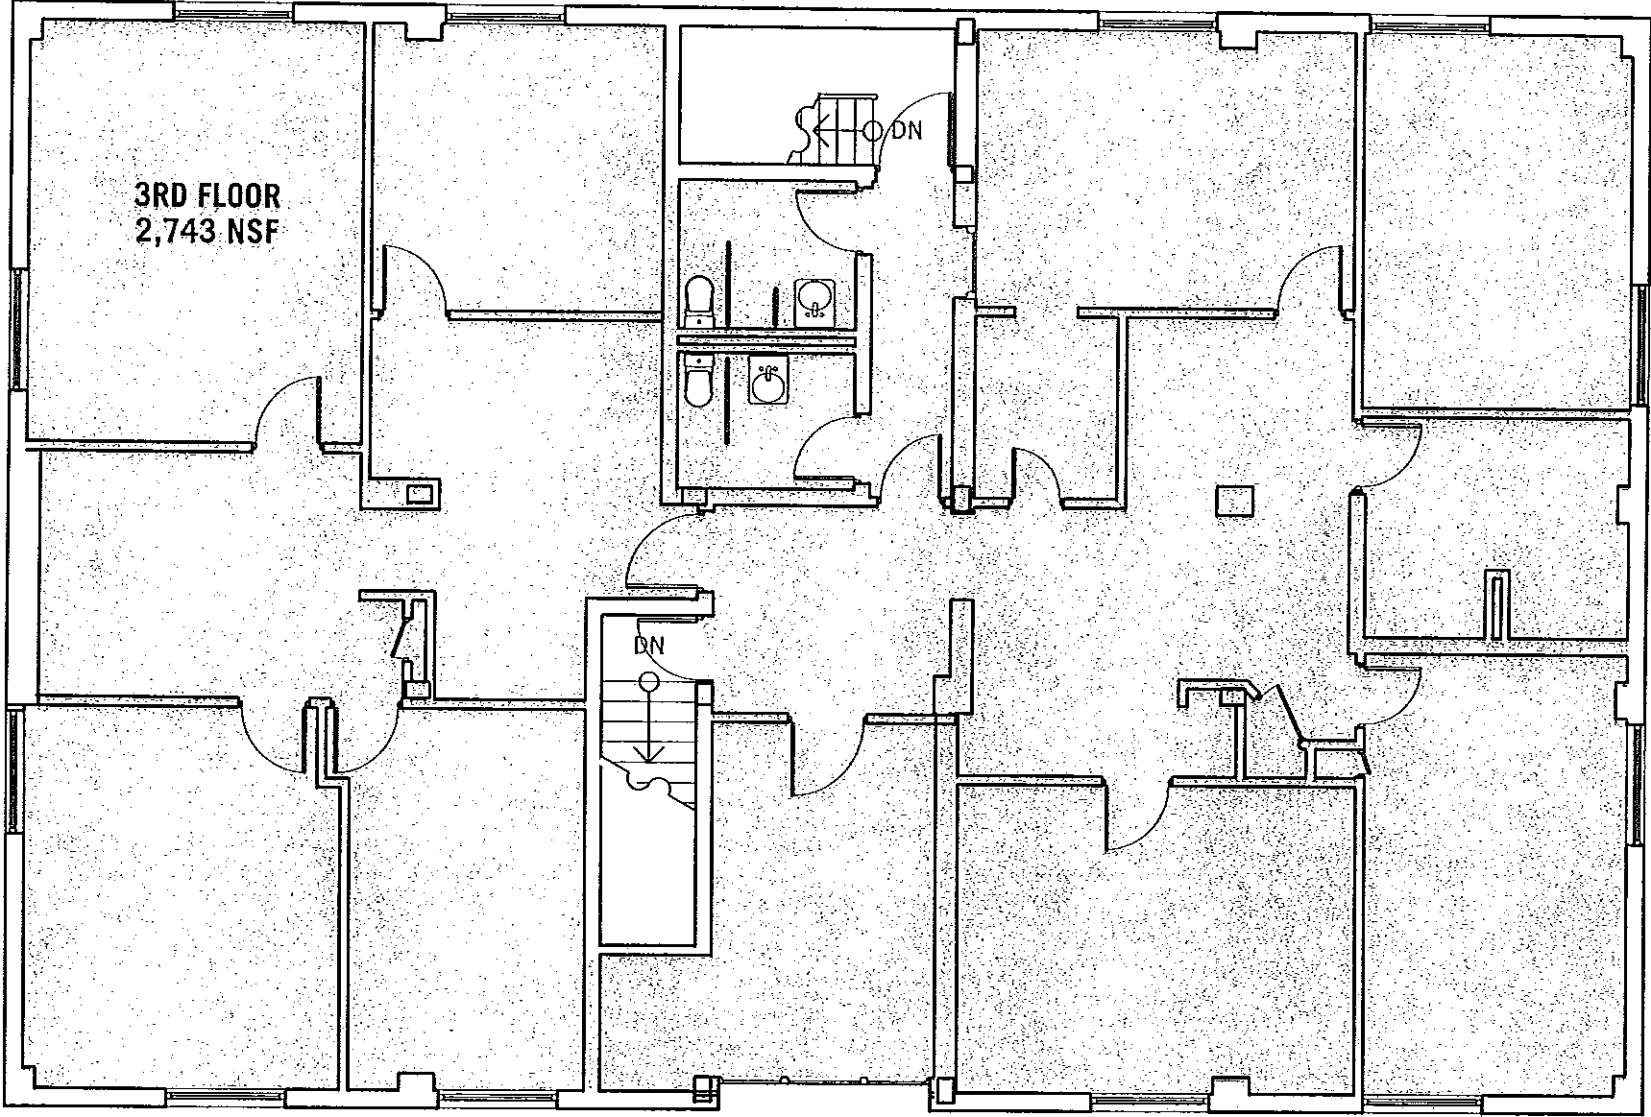

**3RD FLOOR**  
**2,743 NSF**


**3RD FLOOR PLAN**

SCALE: 1/8" = 1'-0"

**415 4TH STREET**

PREPARED BY: FORMWORK DESIGN LLC    OCT 30 2008

EXHIBIT A

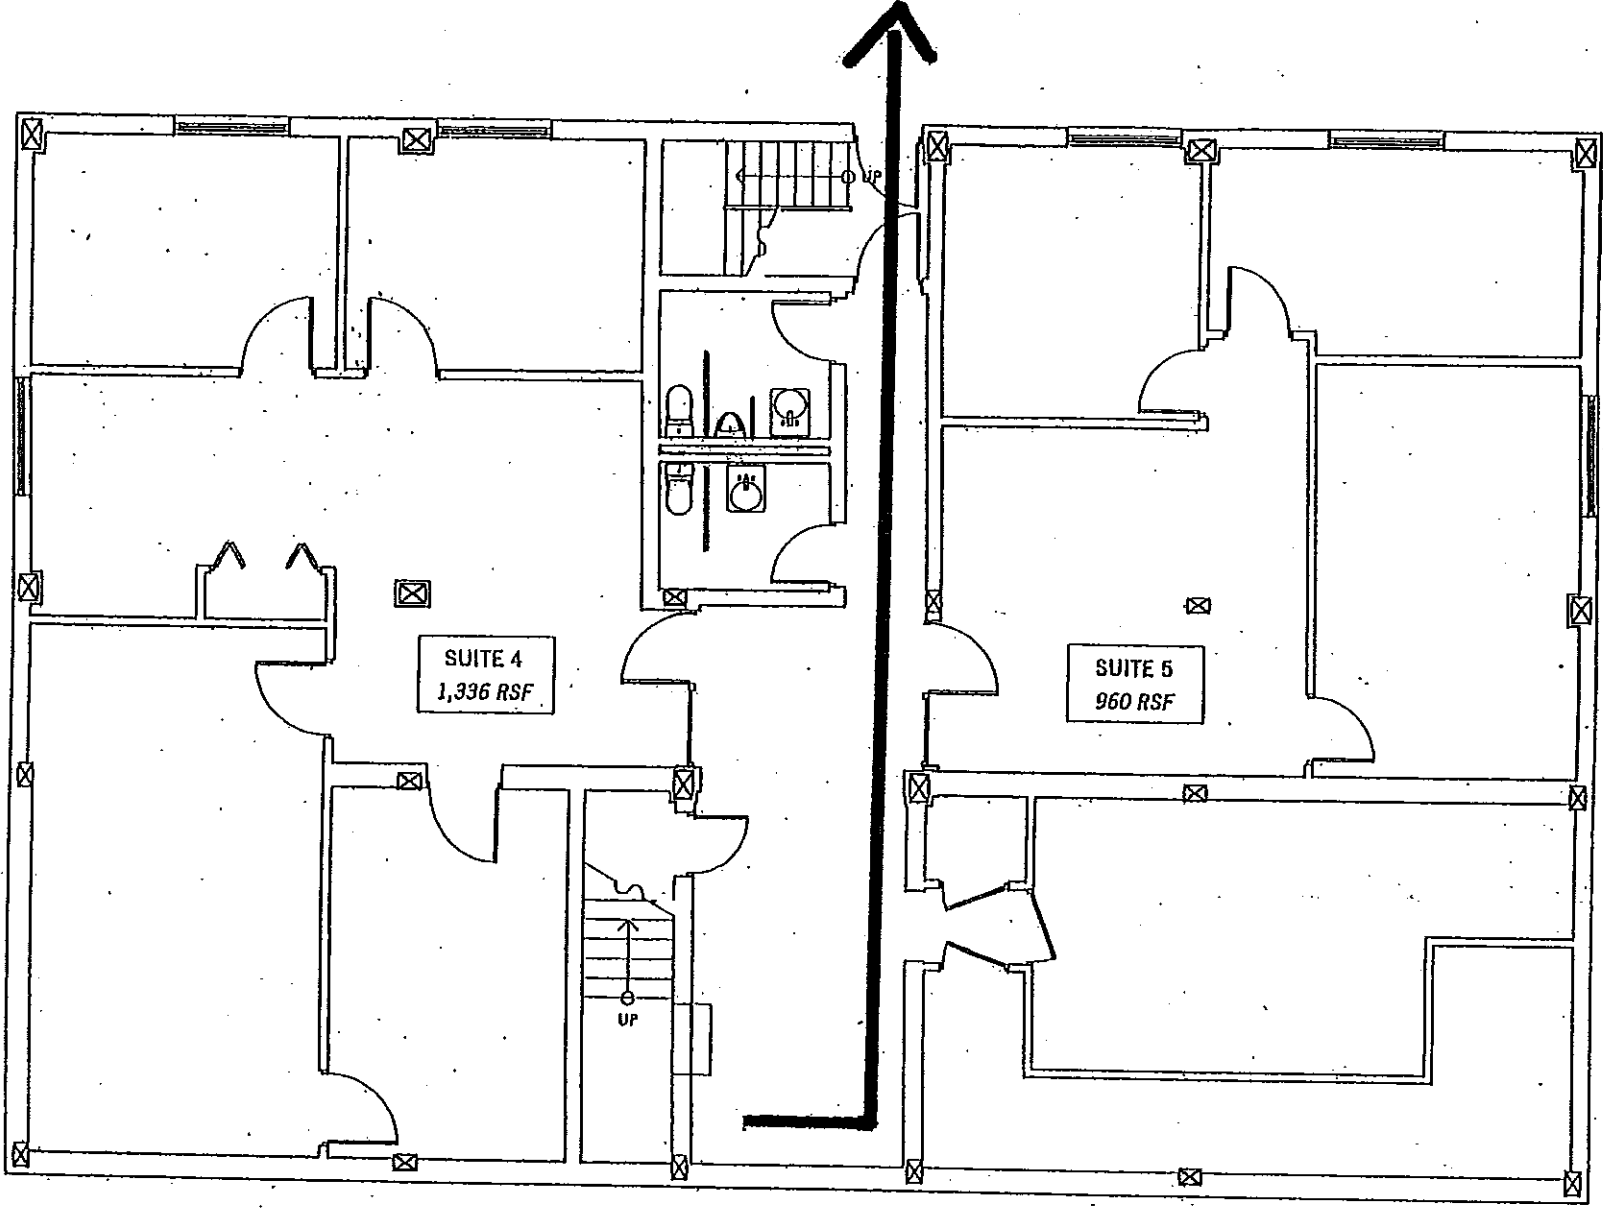

**BASEMENT PLAN**

SCALE: 3/16" = 1'-0"

415 4TH STREET

PREPARED BY: FORMWORK DESIGN LLC JUNE 28 2003