


2 1ST FLR PLAN
SCALE: 1/8" = 1'-0"

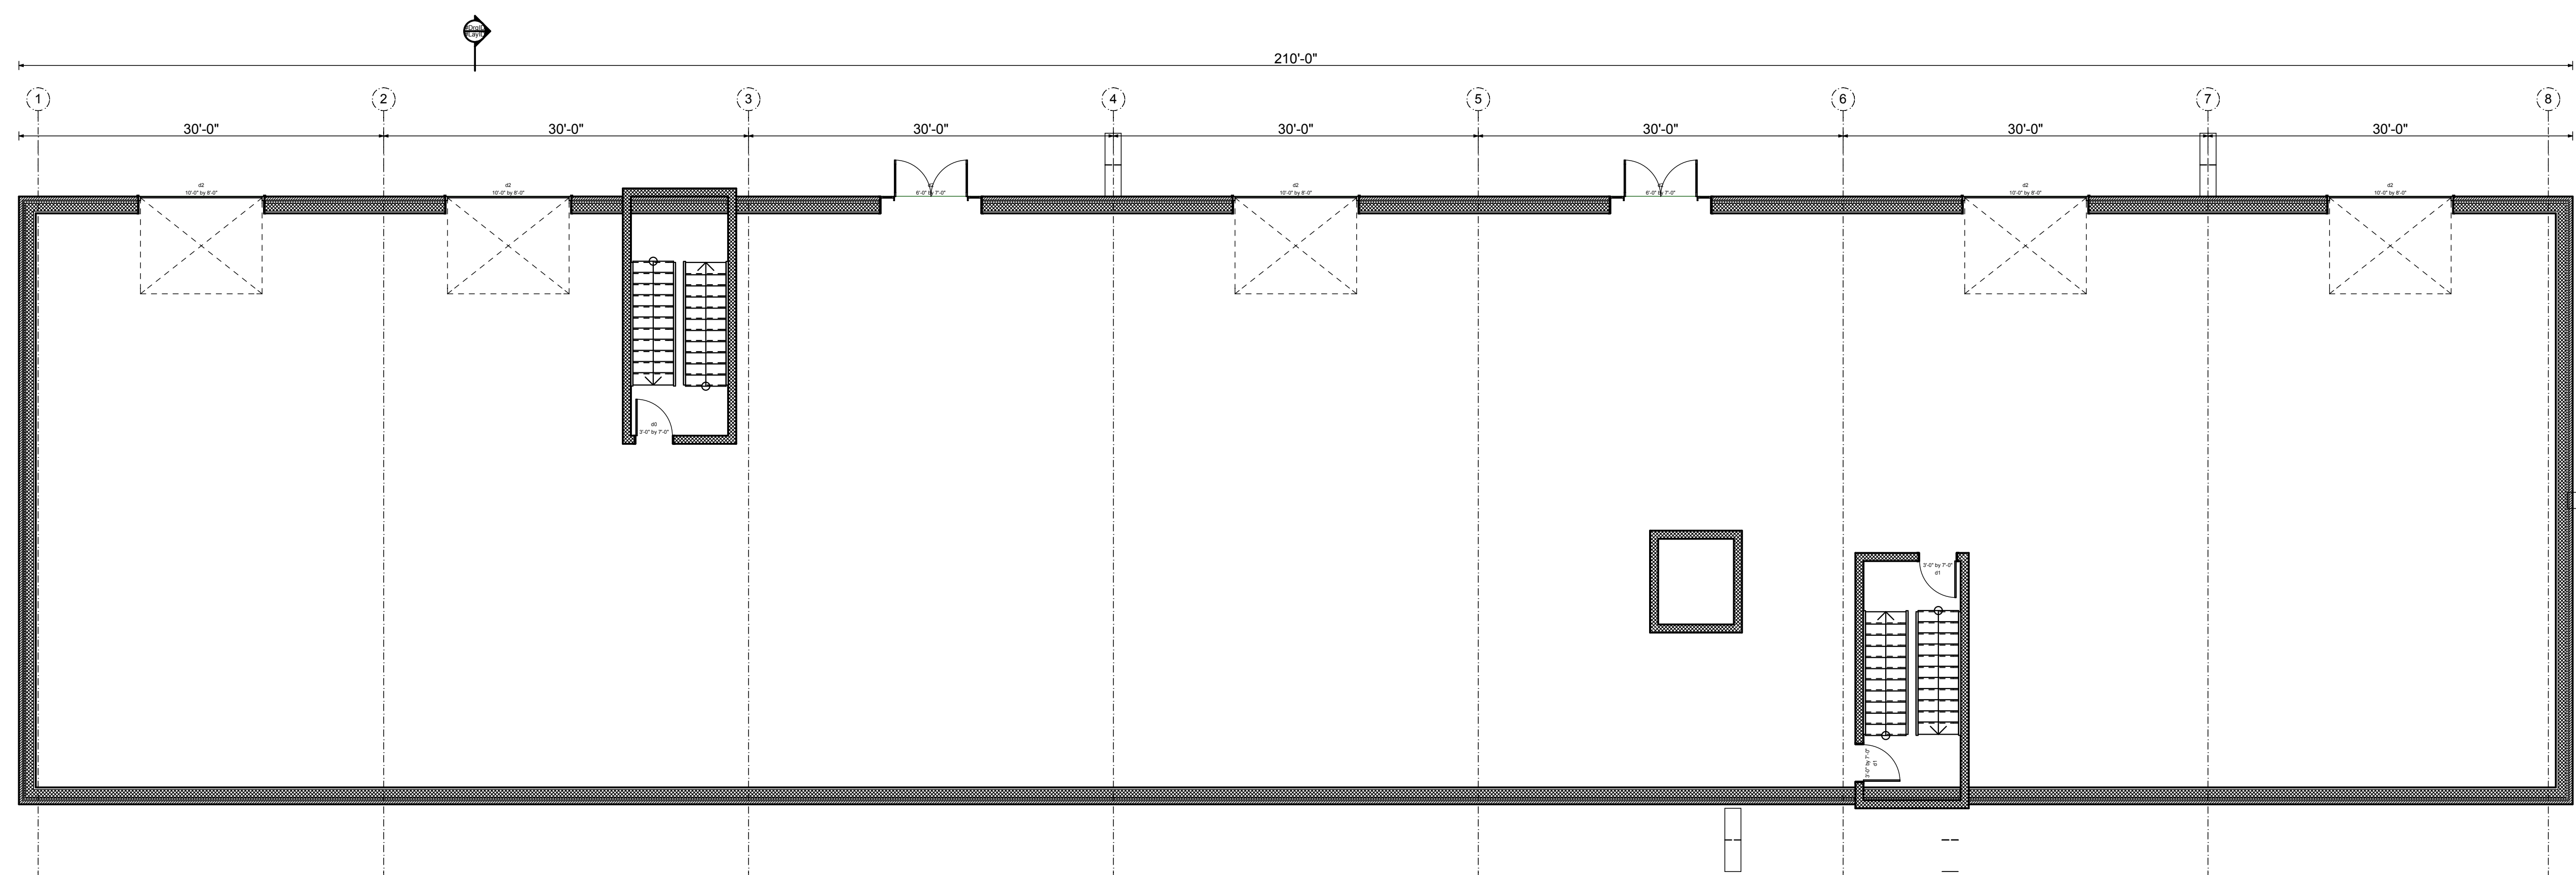

1 LOWER LEVEL PLAN
SCALE: 1/8" = 1'-0"

LOWER & 1ST FLR PLAN

2931 BERRY HILL DRIVE
SUITE 200
NASHVILLE, TN 37204
Phone: (615) 269-9248 Fax: (615) 627-1298
email: quirkdesigns@comcast.net

QUIRK DESIGNS


PHONE:
ken 500-9700
#Custom 2

5250 Cane Ridge Road
Ben Freeland
#Street
Antioch, TN 37013

DATE: 4/18/17
REVISION


PROJECT NO: 12-0
COPYRIGHT 4/18/17
QUIRK DESIGNS

A2
SHEET 2

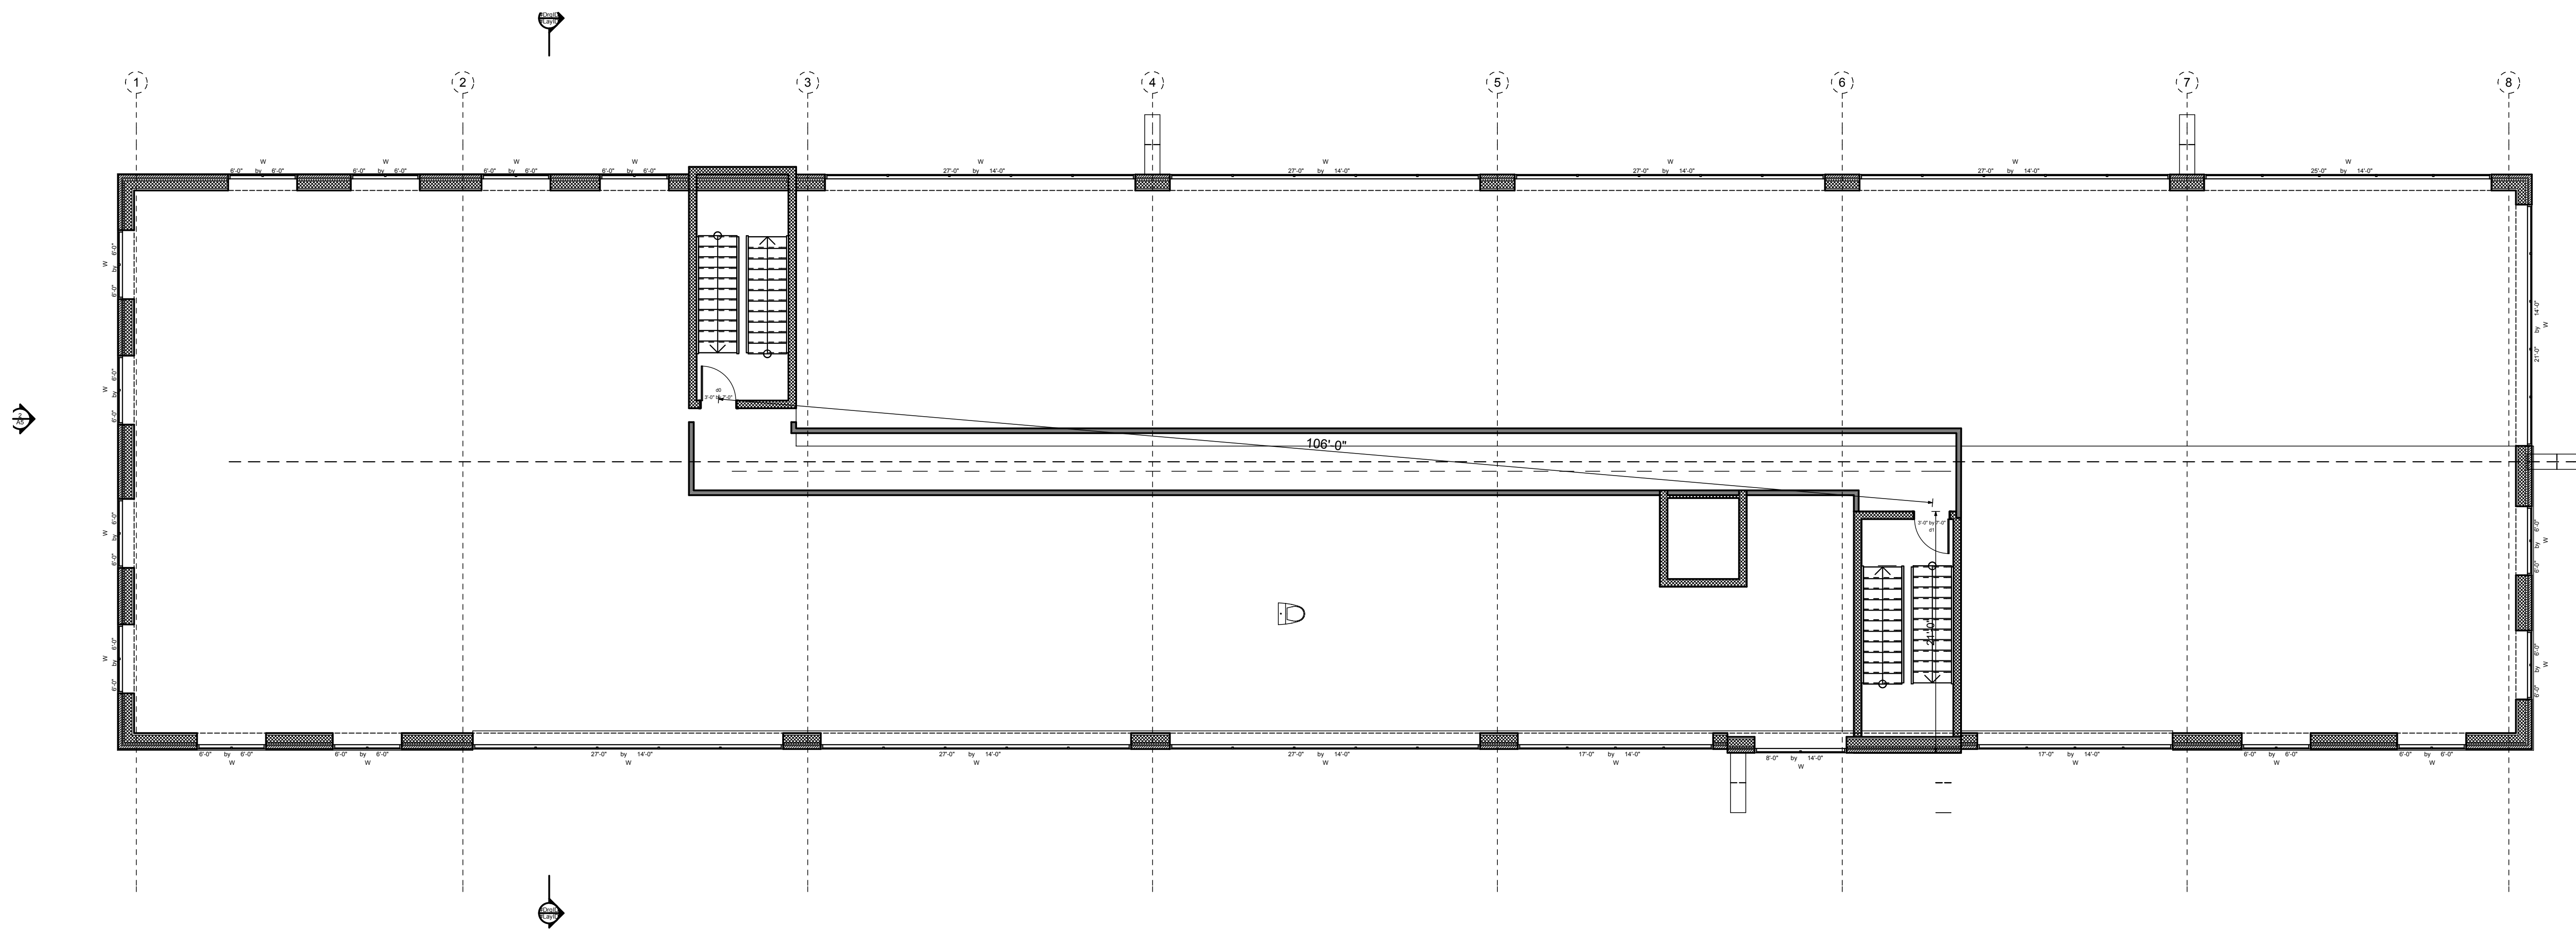

1 2ND FLR PLAN
SCALE: 1/8" = 1'-0"

2931 BERRY HILL DRIVE
SUITE 200
NASHVILLE, TN 37204
Phone: (615) 269-9248 Fax: (615) 627-1298
email: quirkdesigns@comcast.net

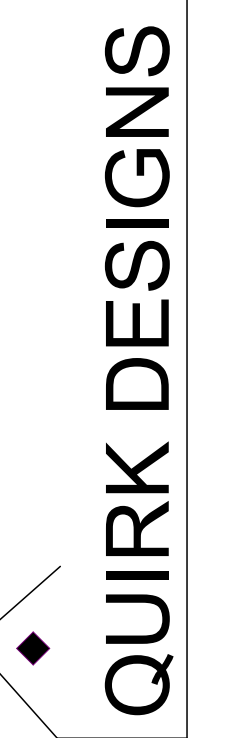

PHONE:
ken 500-9700
#Custom 2


5250 Cane Ridge Road
Ben Freeland
#Street
Antioch, TN 37013

DATE: 4/18/17
REVISION


PROJECT NO: 12-0
COPYRIGHT 4/18/17
QUIRK DESIGNS

2ND FLR PLAN

A3
SHEET 3

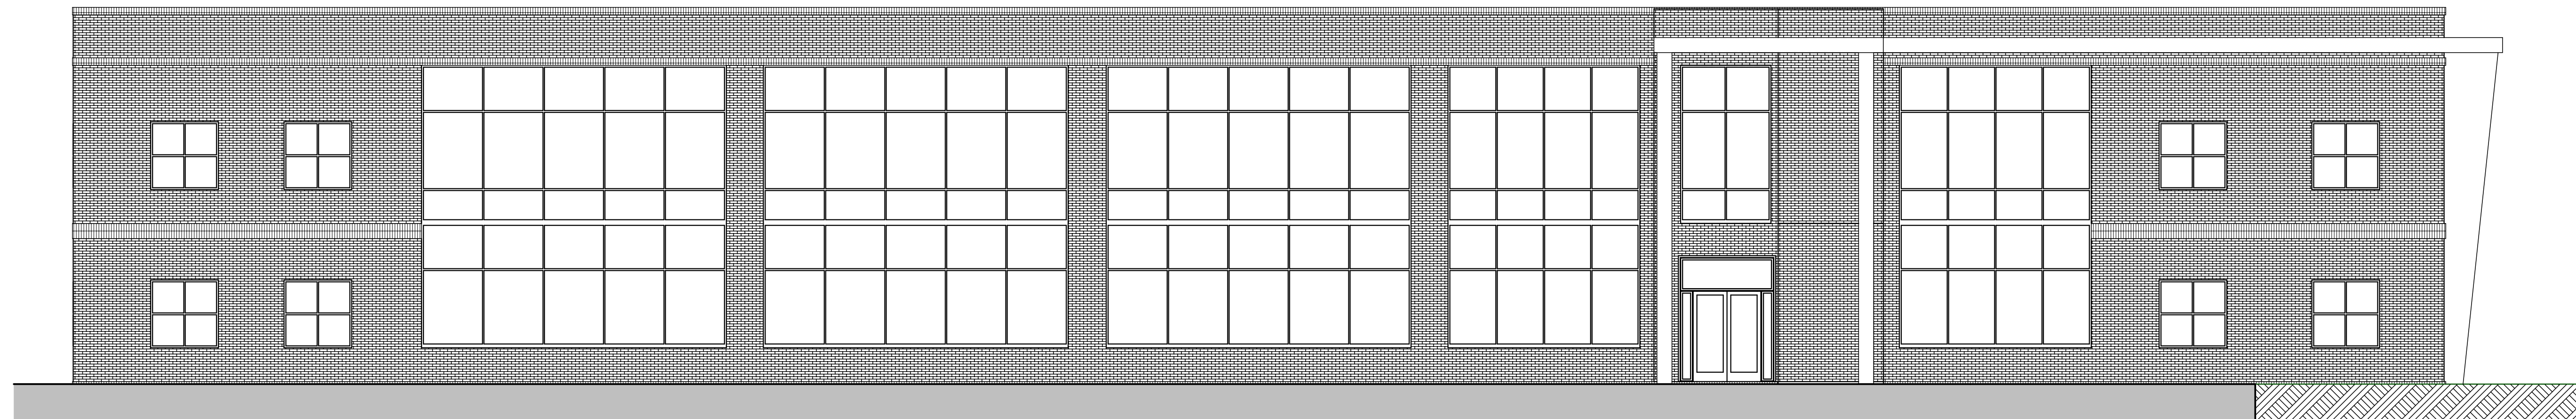

1 FRONT/WEST ELEVATION
SCALE: 1/8" = 1'-0"

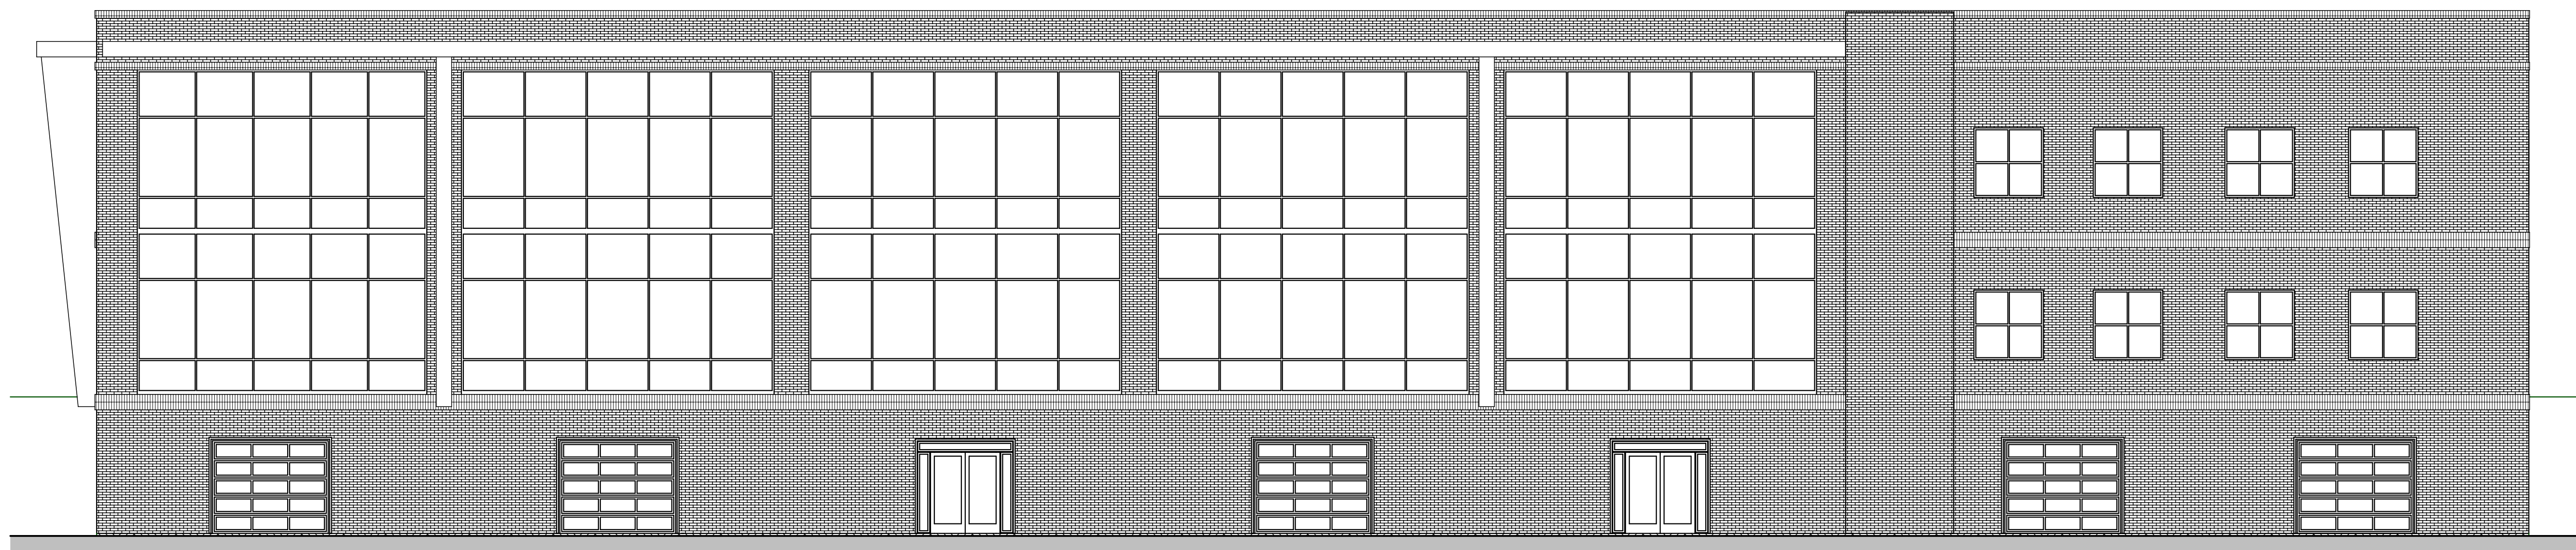

2 REAR/EAST ELEVATION
SCALE: 1/8" = 1'-0"

2931 BERRY HILL DRIVE
SUITE 200
NASHVILLE, TN 37204
Phone: (615) 269-9248 Fax: (615) 627-1288
email: quirkdesigns@comcast.net

QUIRK DESIGNS

PHONE:
ken 500-9700
#Custom 2


5250 Cane Ridge Road
Ben Freeland
#Street
Antioch, TN 37013

DATE: 4/18/17
REVISION



PROJECT NO: 12-0
COPYRIGHT 4/18/17
QUIRK DESIGNS

Elevations


A4
SHEET 4

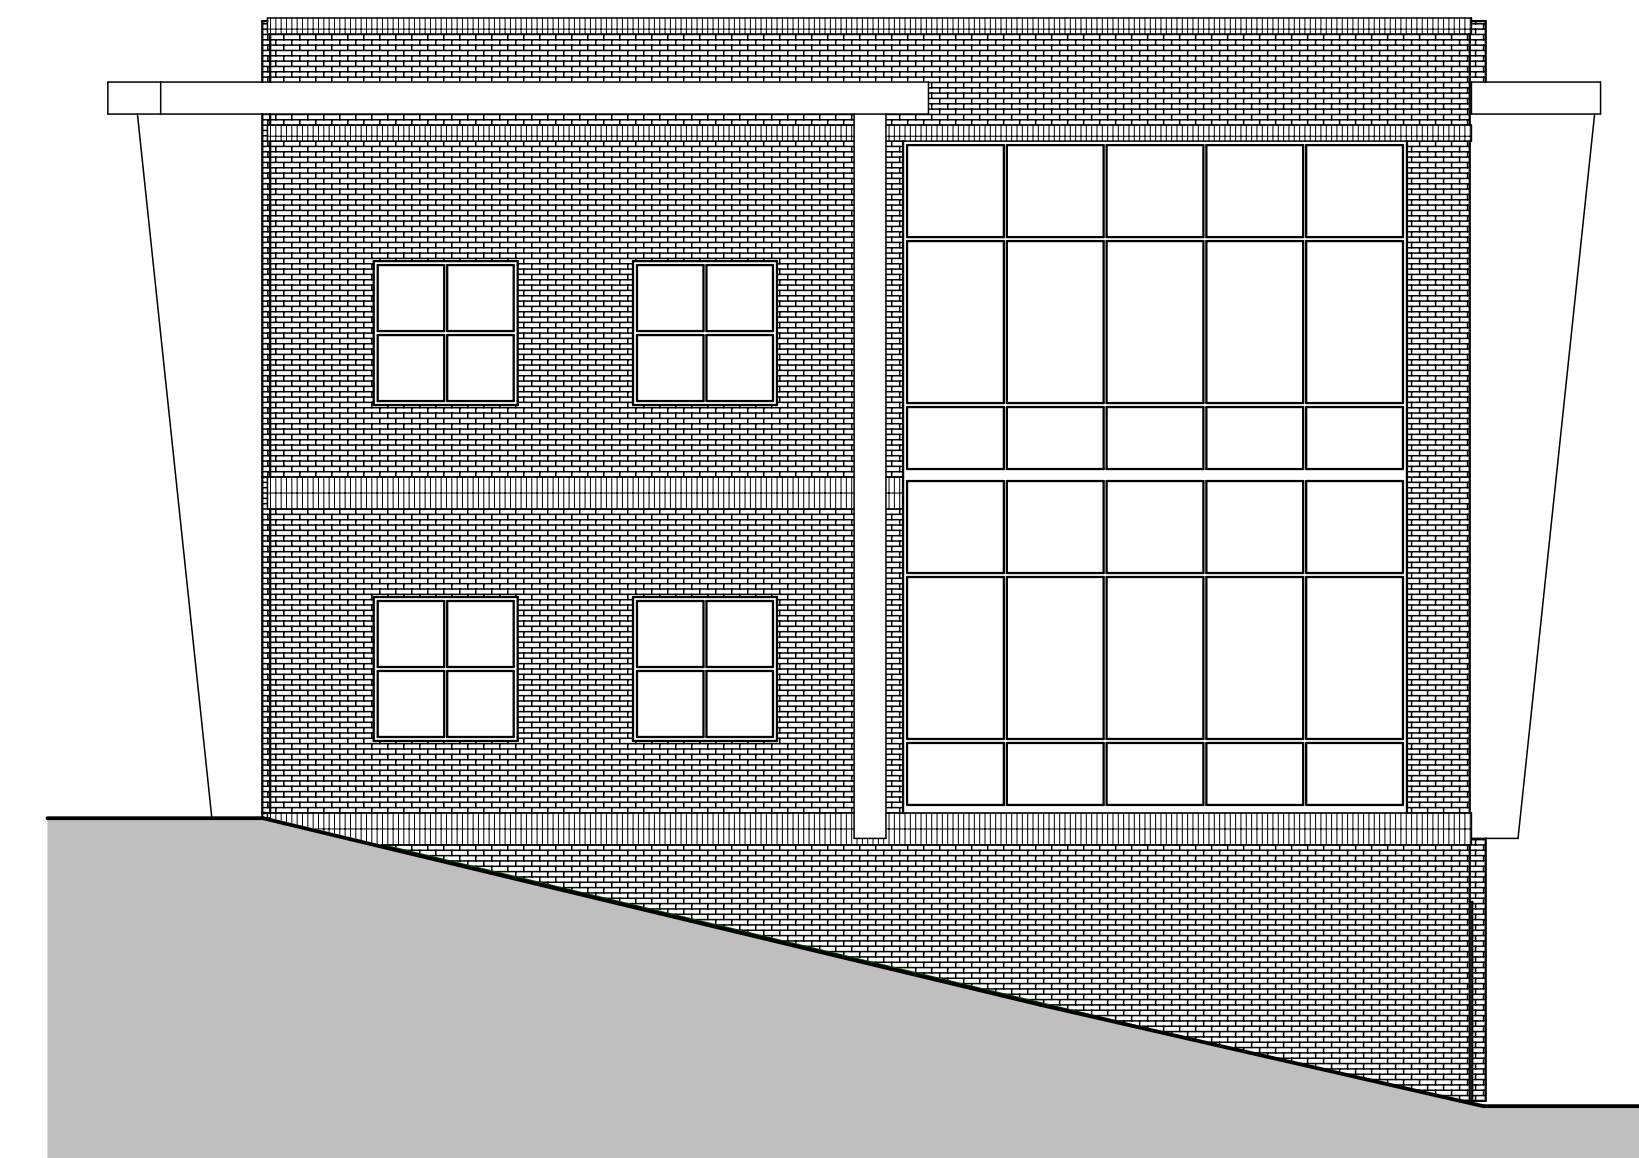

1 RIGHT/SOUTH ELEVATION
SCALE: 1/8" = 1'-0"

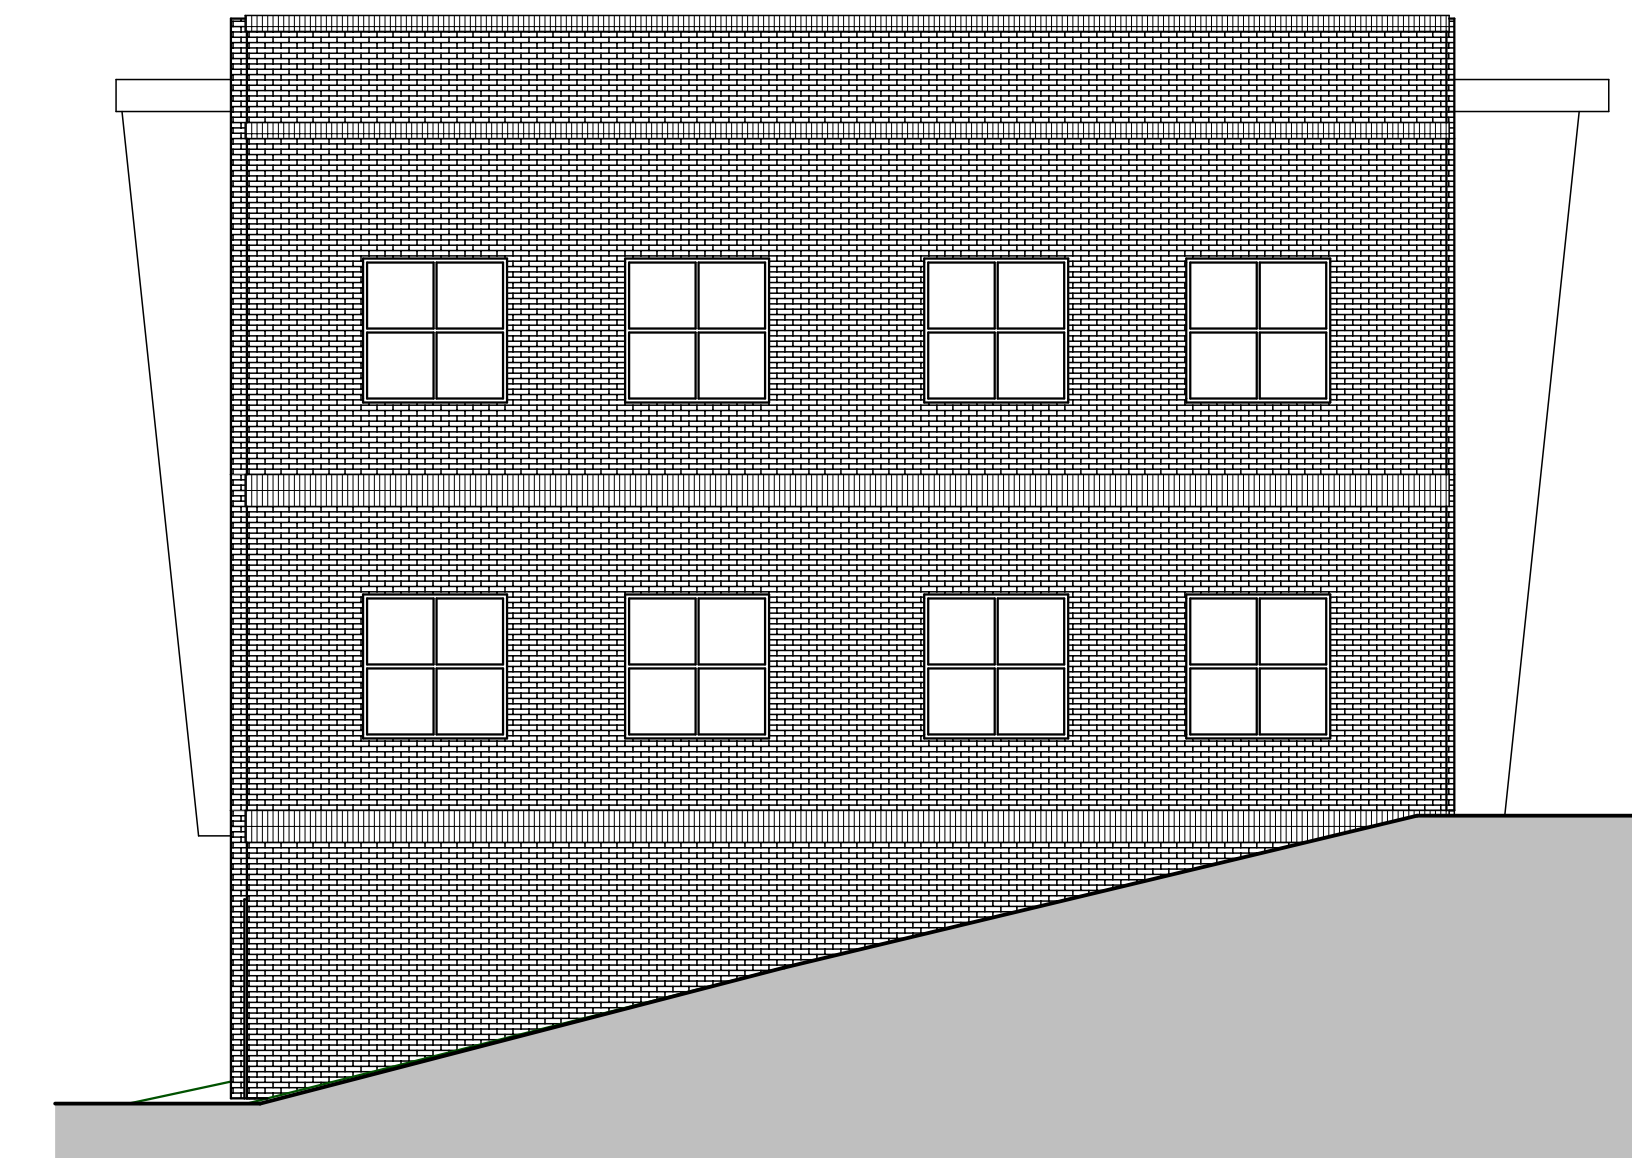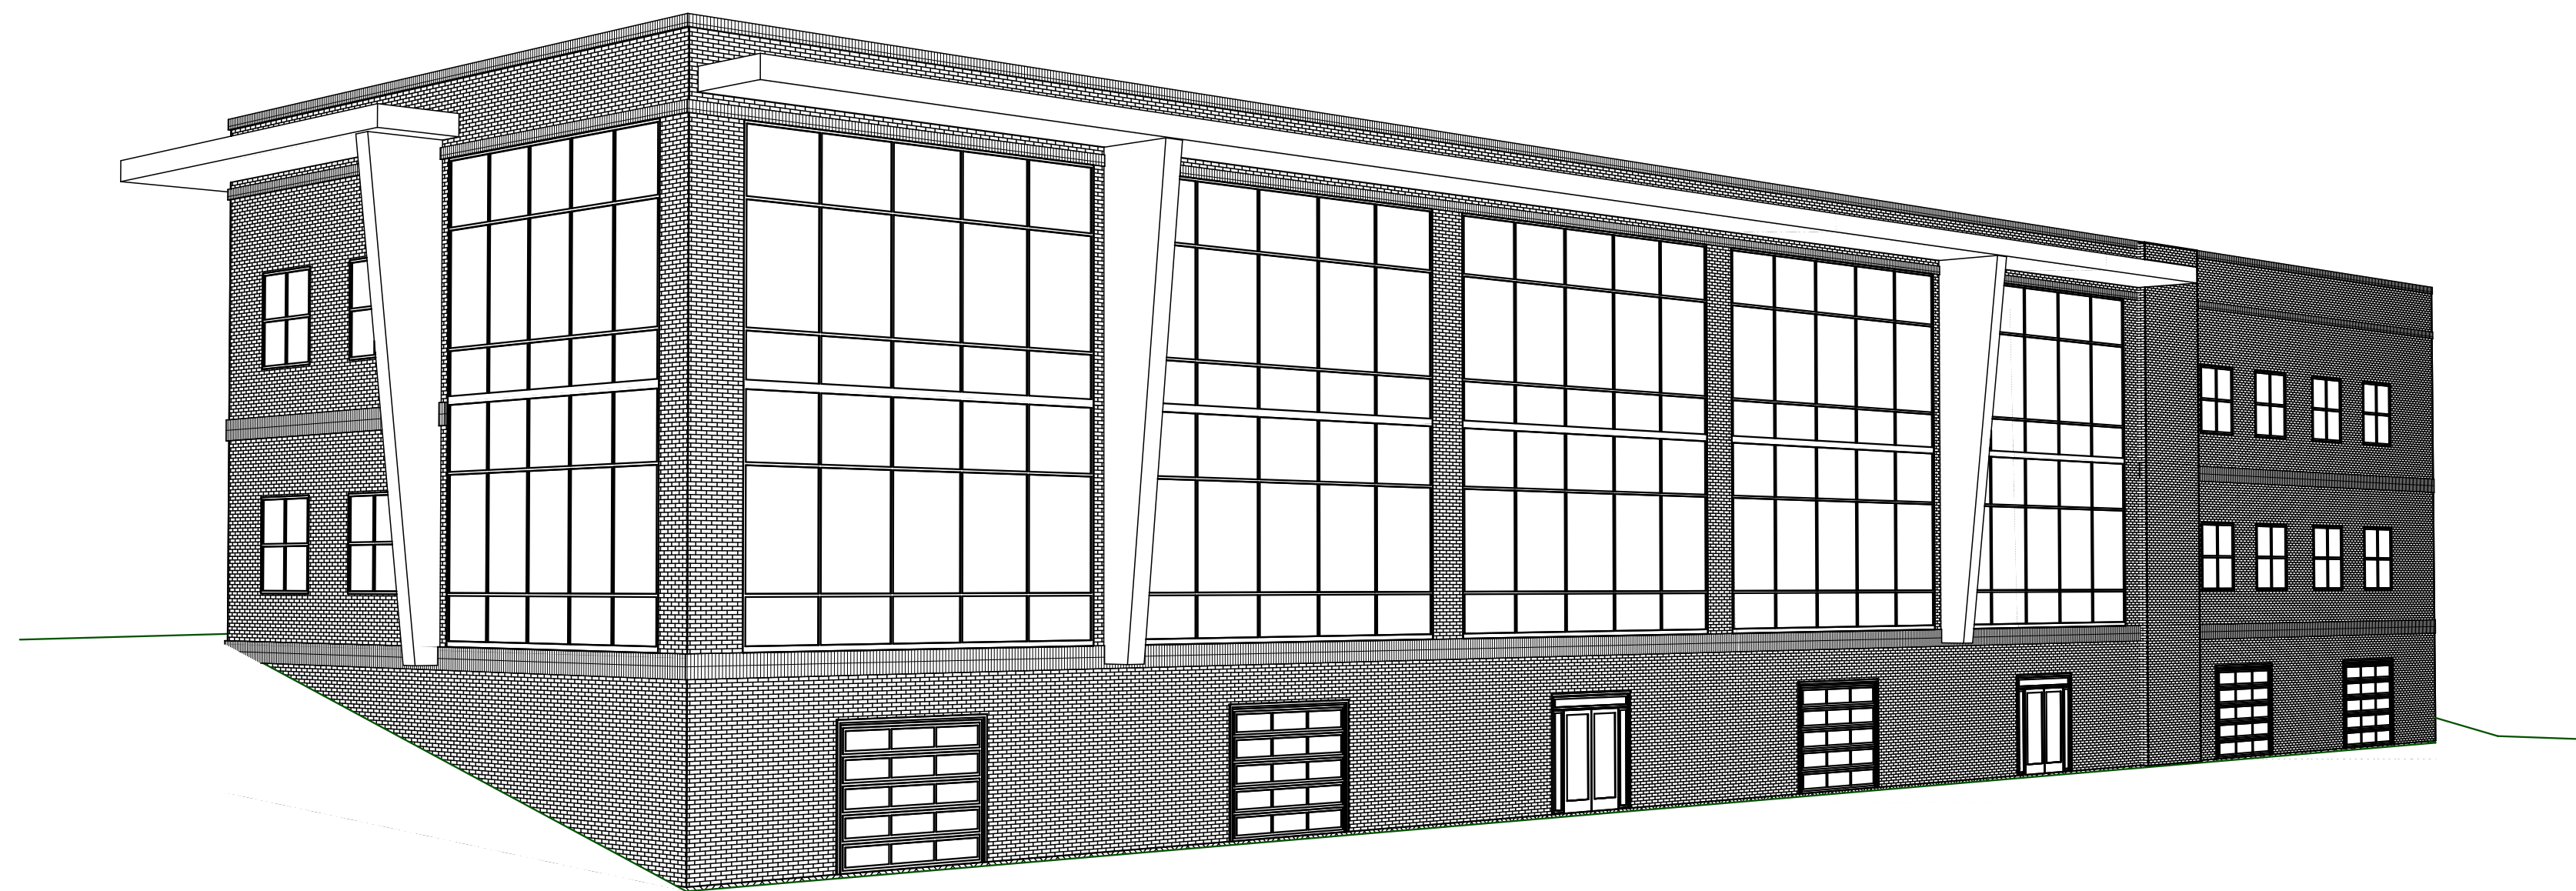

2 LEFT/NORTH ELEVATION
SCALE: 1/8" = 1'-0"

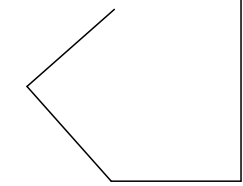

5250 Cane Ridge Road
Ben Freeland
#Street
Antioch, TN 37013

DATE: 4/18/17
REVISION

PROJECT NO:
COPYRIGHT 4/18/17
QUIRK DESIGNS

Elevations 2

A5
SHEET 5