

Oakwood Square Unit Summary


Building A Unit #	Type	SQ FT	Status	Notes
1948	Single	1144	Leased	
1950	Single	1144	Leased	
1952	Single	1,144	Vacant	
1954	Single	1,680	Occupied	
1956	Single	1680	Vacant	
1958, 1960	2 units	3092	Vacant	
1962	Single	1920	Vacant	
1964	Single	1218	Occupied	
1966	Single	1365	Vacant	
1968, 1970	2 units	2288	Occupied	

Building B Unit #	Type	SQ FT	Status	Notes
1924, 1926	2 units	2,288	Occupied	
1928	Single	1,144	Occupied	
1930	2 units	1,680	Vacant	
1932	2 units	1,680	Occupied	
1934	Single	1,545	Occupied	
1936	Single	1,545	Occupied	
1938	Single	1,545	Occupied	
1940, 1942, 1944, 1946	4 units	5112	Vacant	

Building C Unit #	Type	SQ FT	Status	Notes
1900, 1902, 1904, 1906, 1908	5 units	6792	Vacant	
1910, 1912	2 units	3090	Vacant	
1914	Single	1,545	Vacant	Storage-No Key
1916	Single	1,545	Vacant	
1918	Single	1,144	Occupied	
1920, 1922	2 units	2288	Vacant	



South Bldg

C:\PROJECTS\OAKWOOD\LEASED\LEASEA.dwg

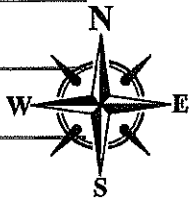

248'-0"

66'-0"

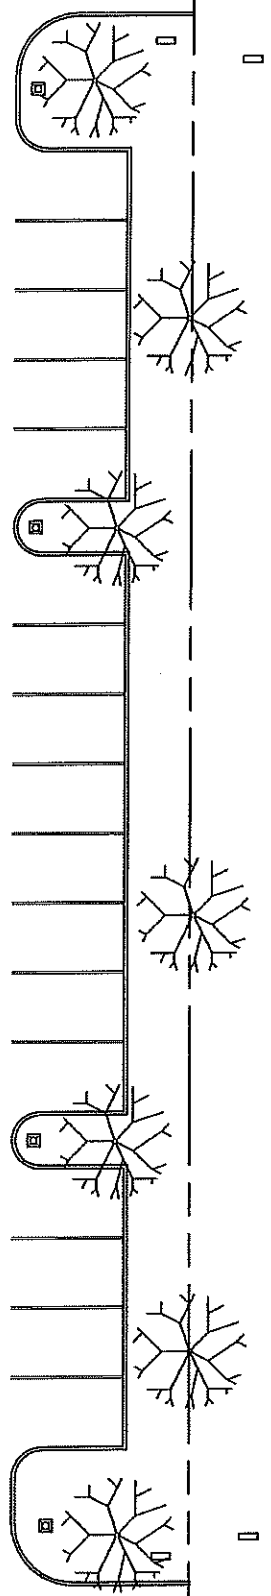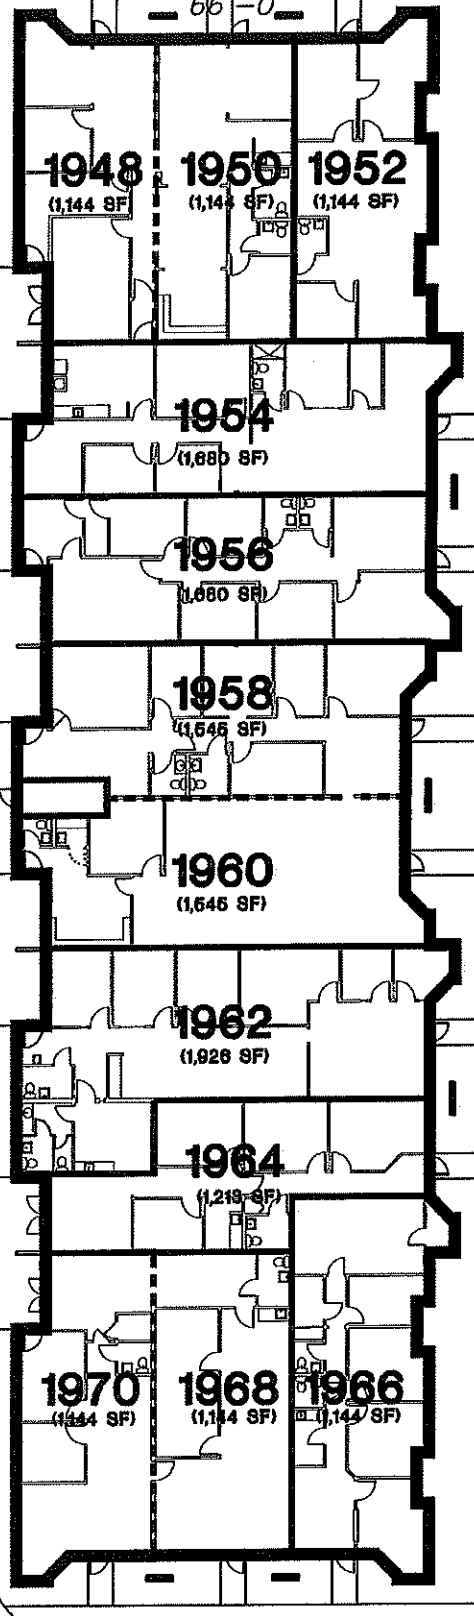


ATLANTIC ARCHITECTS GROUP, INC.
 242 FIFTH AVENUE
 INDIANLANTIC, FLORIDA 32903
 (820) 726-2441
 License No. AA C000685

Copyright © 2003
 These plans are protected by federal Copyright protection.
 Unauthorized use may result in an infringement action.

OAKWOOD SQUARE
 DAIRY RD, W. MELB.
 BUILDING A - SITE PLAN

DRAWN BY TLM	DATE 02-01-10
CAD CODE LEASED/LEASEA	DRAWING NO. A
PROJECT OAKWOOD	SHEET 1 OF 3

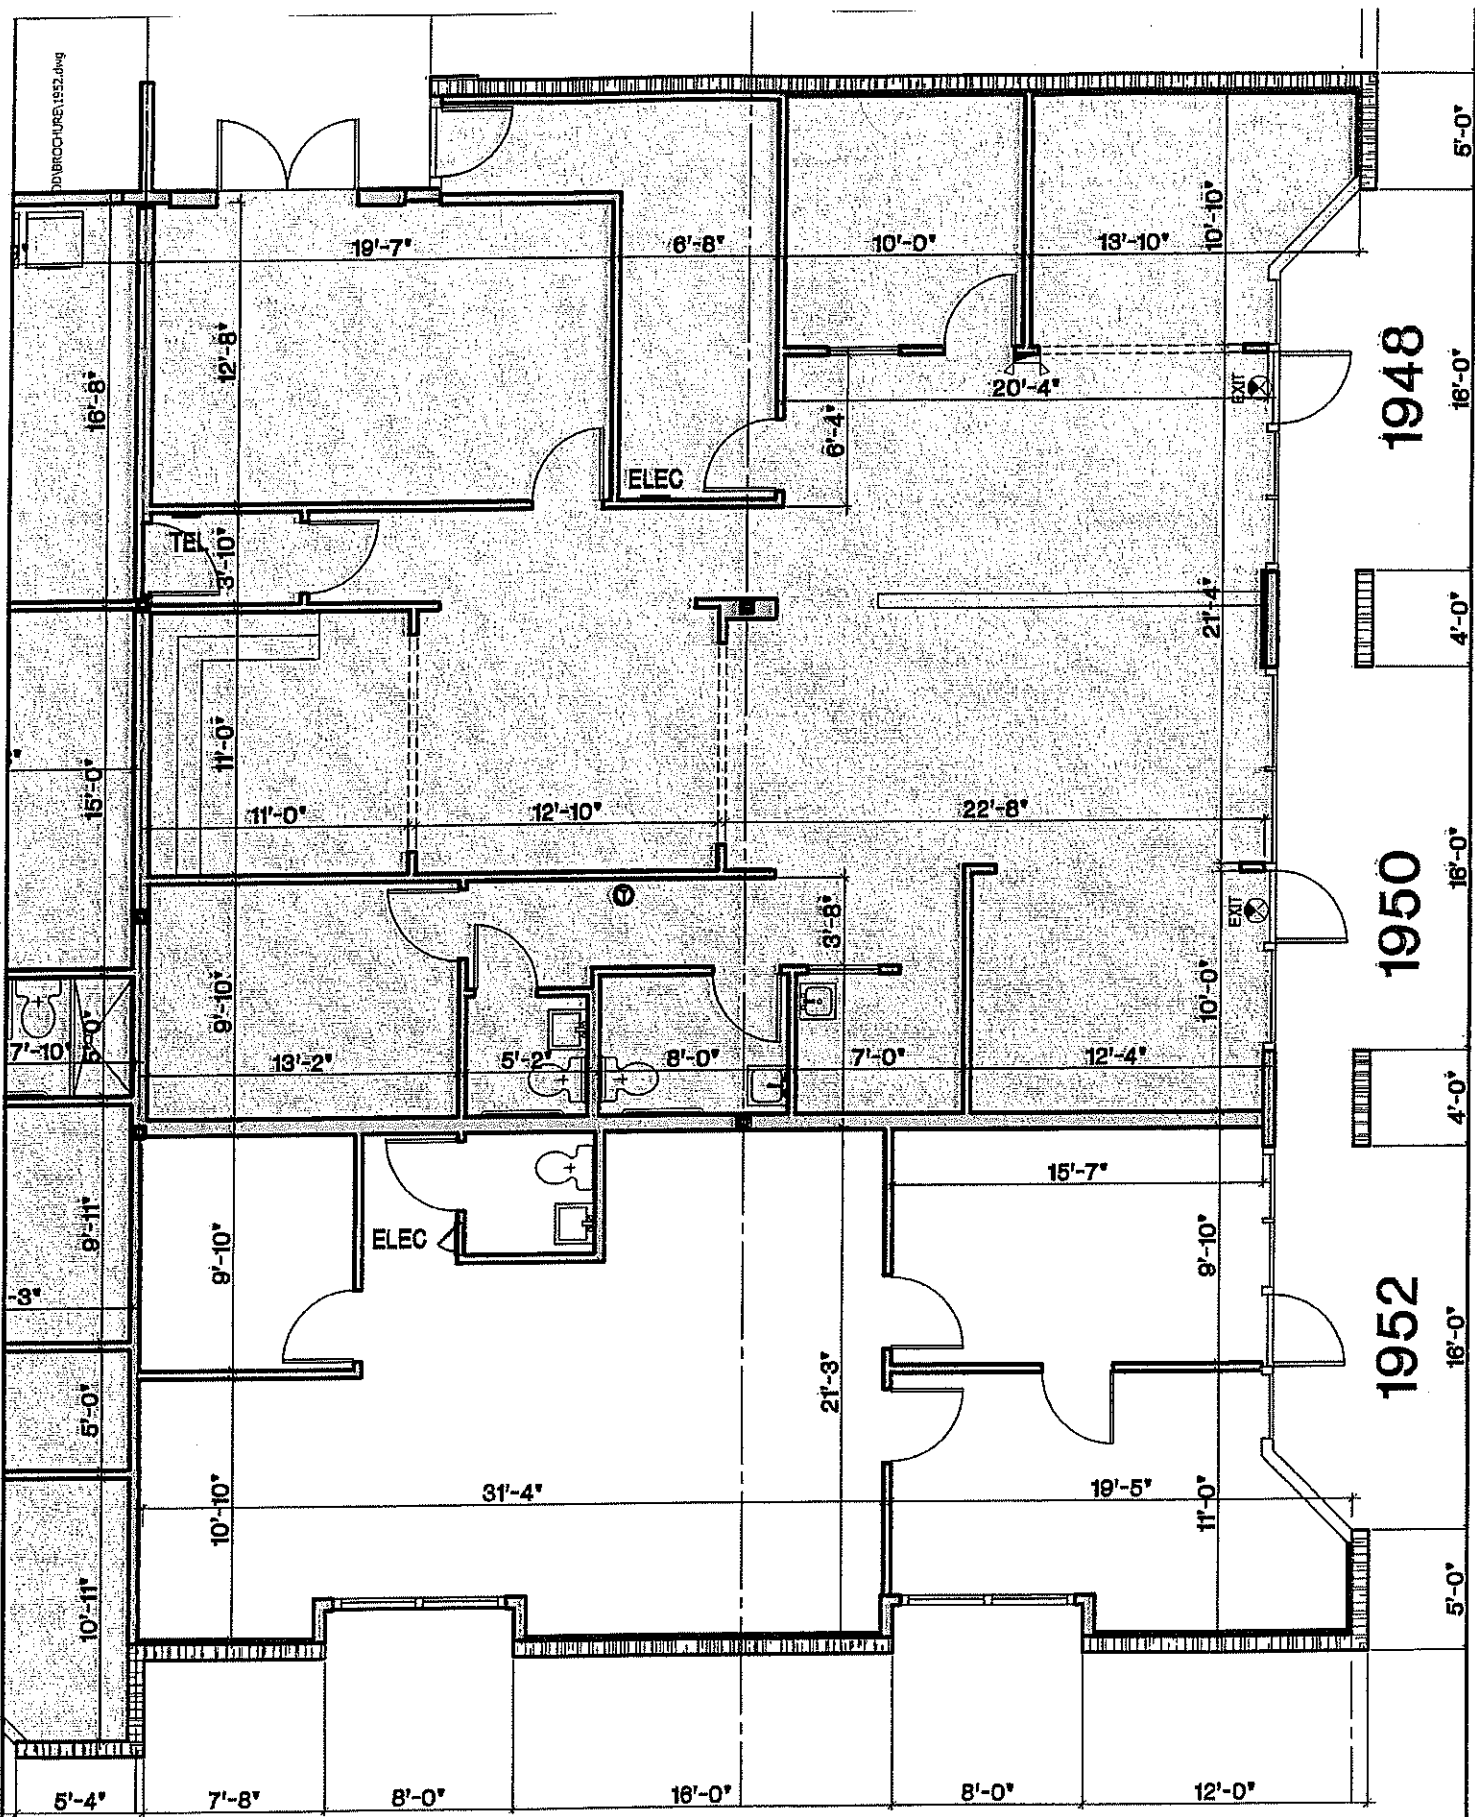

ATLANTIC ARCHITECTS GROUP, INC.
 242 FIFTH AVENUE
 INDIANLANTIC, FLORIDA 32903
 (320) 726-2441
 License No. AA C000885


Copyright © 2009
 These plans are protected by Federal Copyright protection.
 Unauthorized use may result in an infringement action.

VACANT 1144 S.F.
 1952 DAIRY ROAD
 EXISTING FLOOR PLAN

DRAWN BY TLM	DATE 11-30-12
CAD CODE PROCEDURE/1952	DRAWING NO. A-1
PROJECT OAKWOOD	SHEET 1 OF 1

converted to PDF 1/15/16.dwg

1680 SF

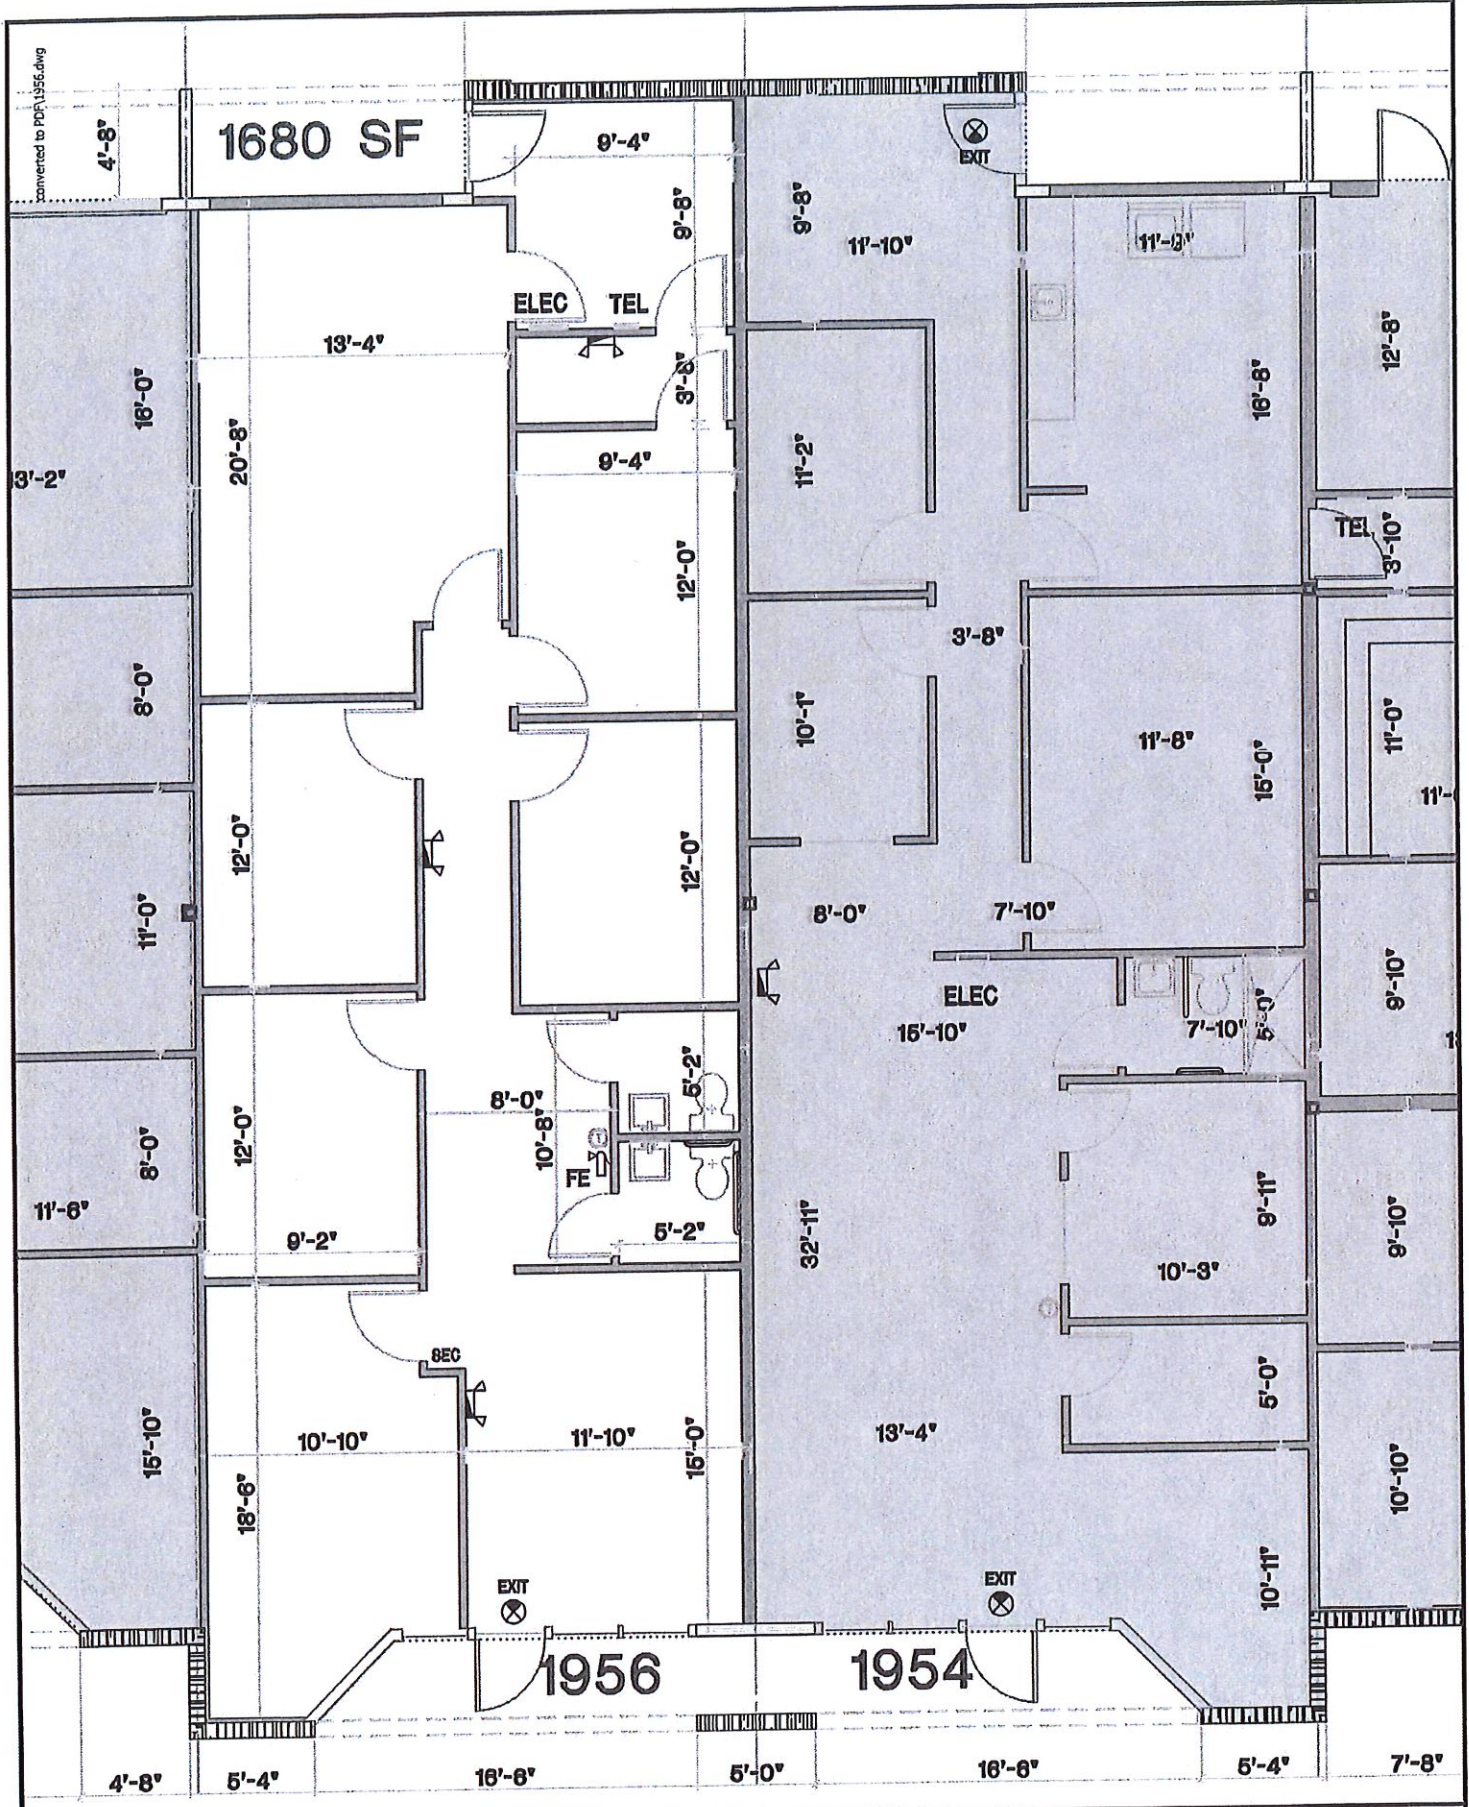

1956

1954


ATLANTIC ARCHITECTS GROUP, INC.
 242 FIFTH AVENUE
 INDIANLANTIC, FLORIDA 32903
 (820) 728-2441
 License No. AA C000585

VACANT - 1680 S.F.
 1956 DAIRY ROAD
EXISTING FLOOR PLAN

DRAWN BY TLJ	DATE 11-30-12
OAD CODE BROCHURE/1956	DRAWING NO. A-1
PROJECT OAKWOOD	SHEET 1 OF 1

Copyright © 2009
 These plans are protected by Federal Copyright protection.
 Unauthorized use may result in an infringement action.

converted to PDF 1/15/08, dwg

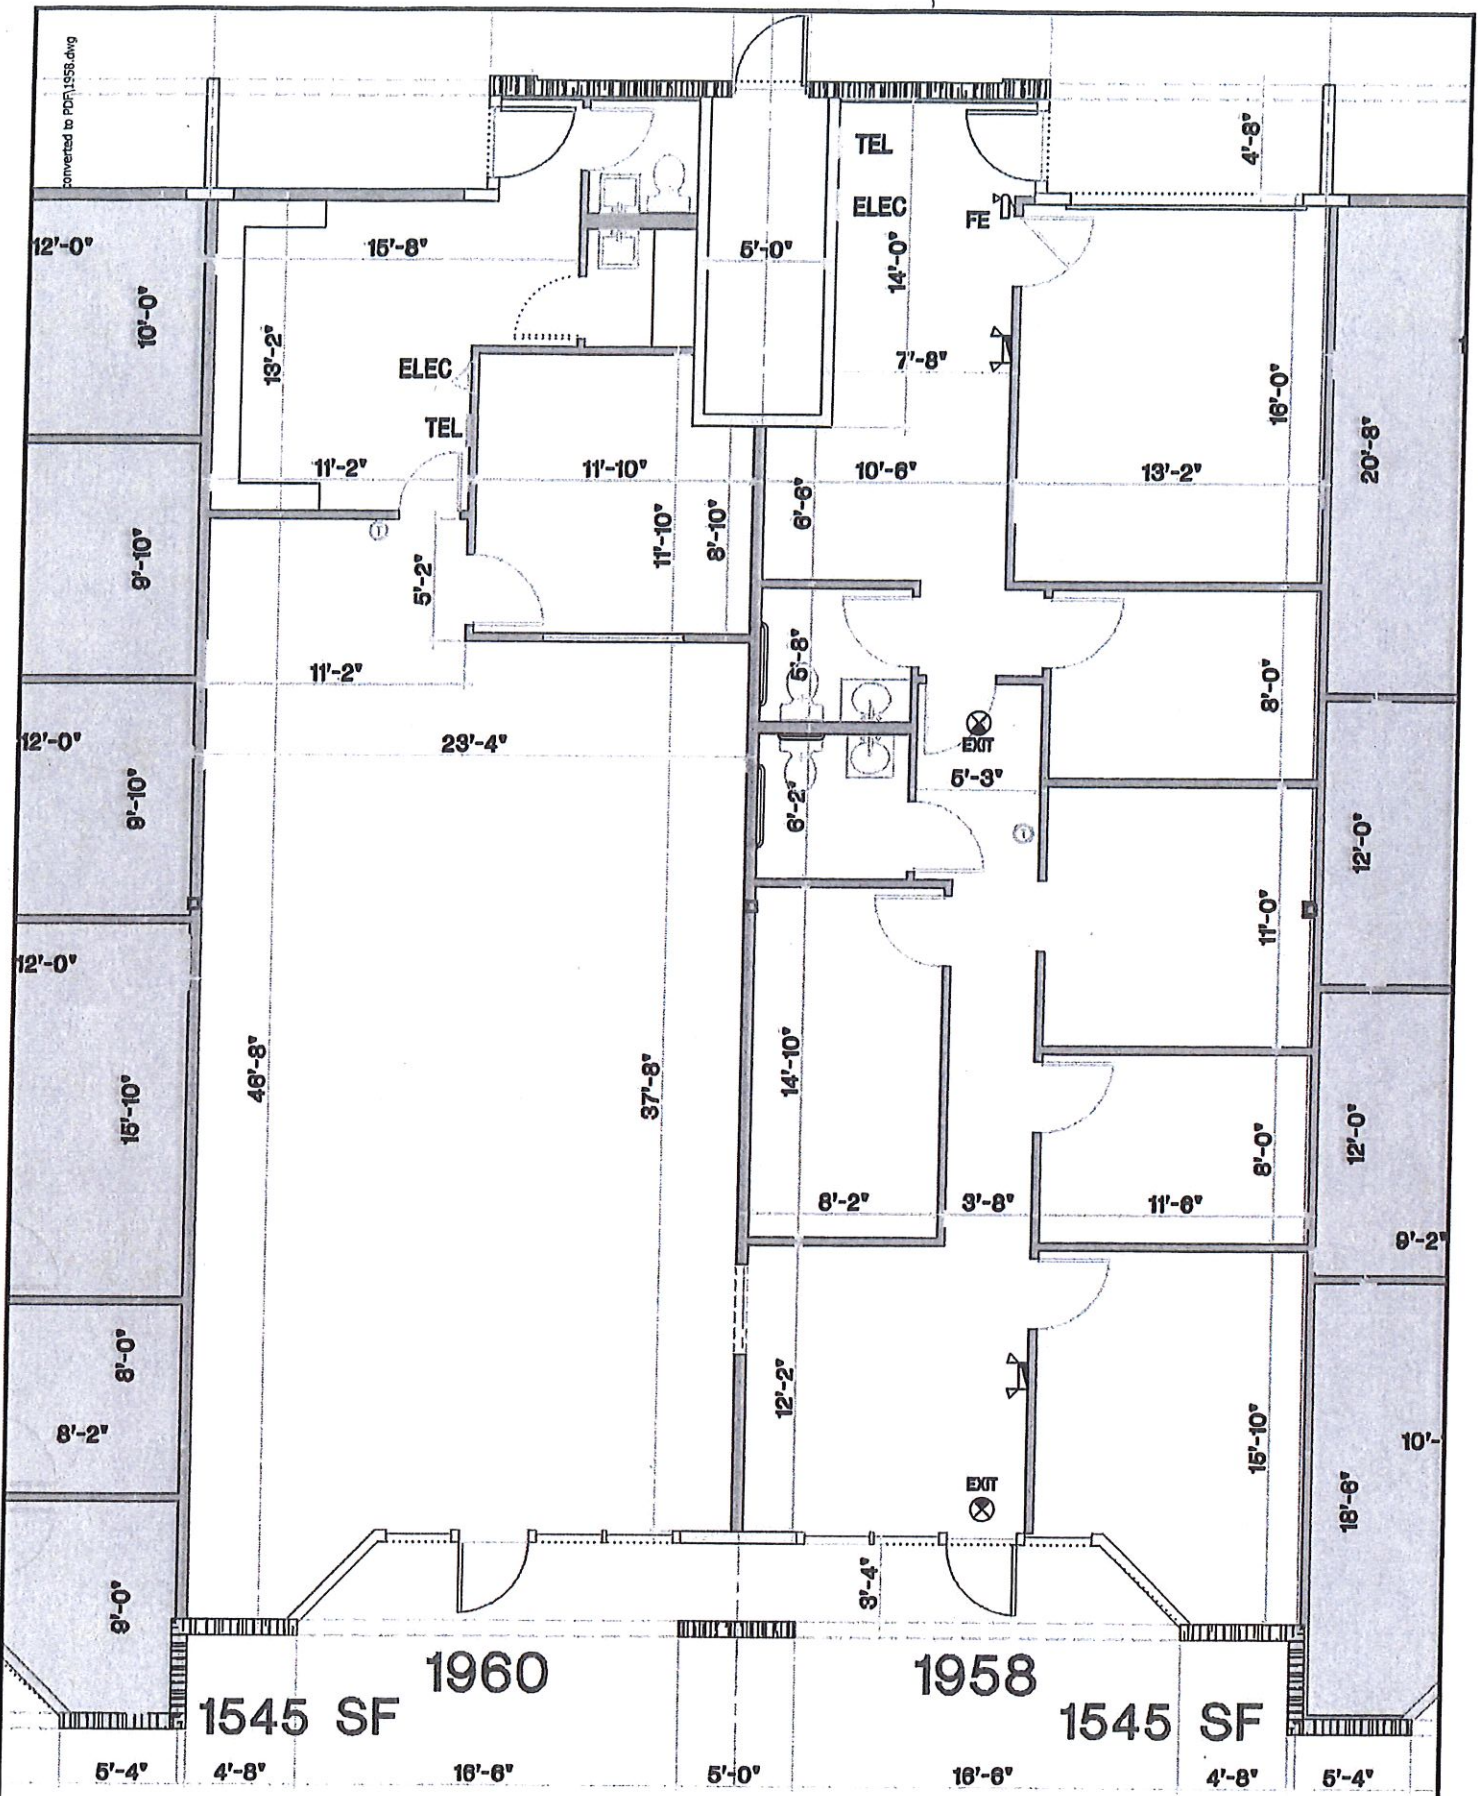

1545 SF 1960 1958 1545 SF

5'-4" 4'-8" 16'-6" 5'-0" 16'-6" 4'-8" 5'-4"


ATLANTIC ARCHITECTS GROUP, INC.
 242 FIFTH AVENUE
 INDIALANTIC, FLORIDA 32003
 (820) 725-2441
 License No. AA C000665

VACANT - 3090 S.F.
1658-1960 DAIRY ROAD
EXISTING FLOOR PLAN


DRAWN BY
 TLM
 CAD CODE
 BROCHURE/1958
 PROJECT
 OAKWOOD

DATE
 11-20-12
 DRAWING NO.
A-1
 SHEET 1 OF 1

Copyright © 2009
 These plans are protected by Federal Copyright protection.
 Unauthorized use may result in an infringement action.

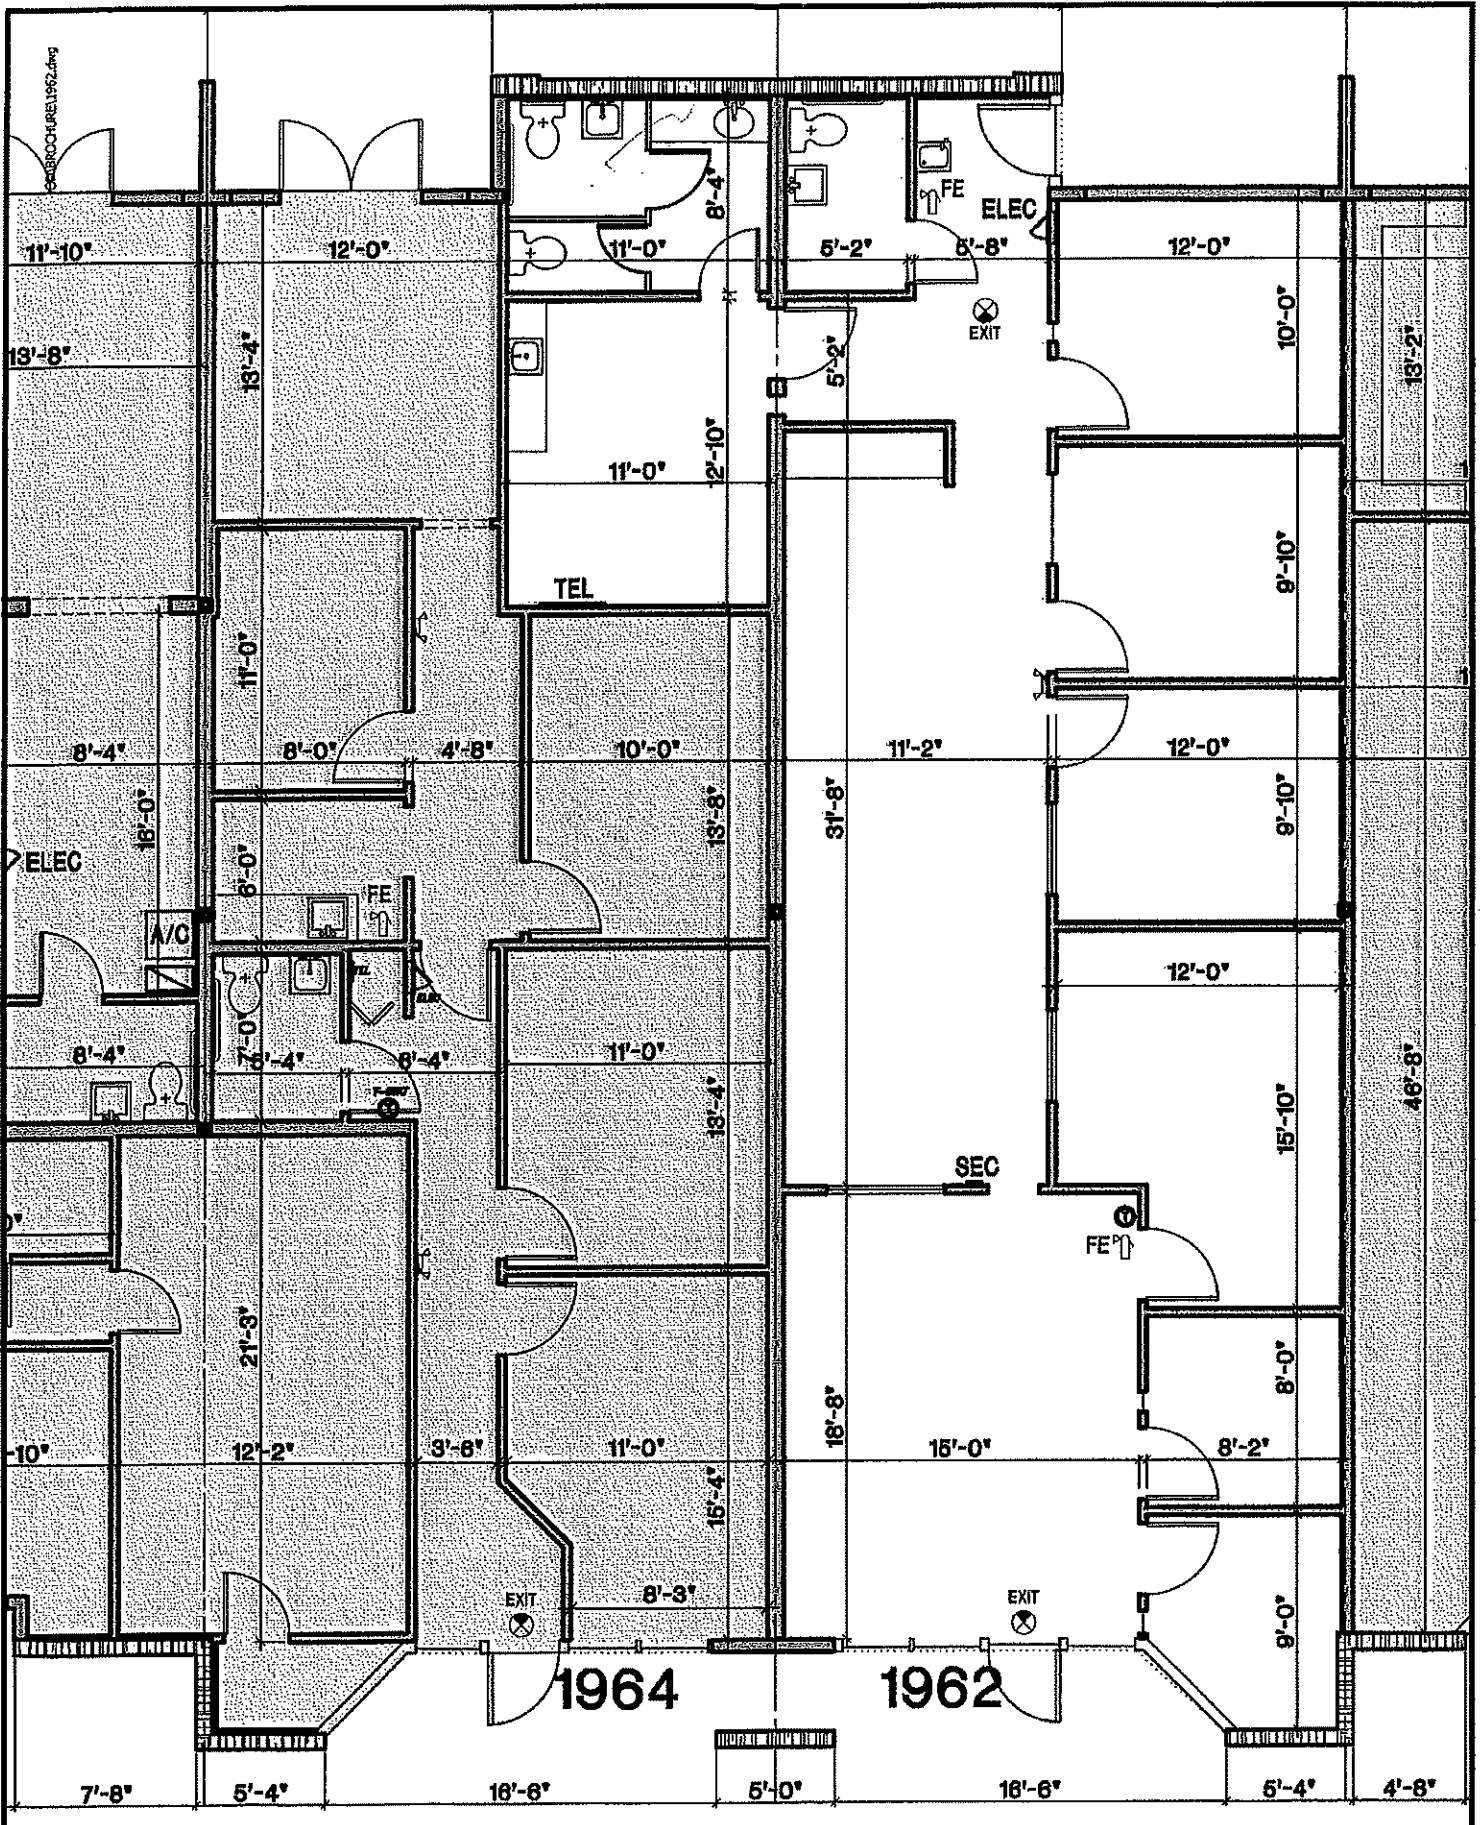

<p>ATLANTIC ARCHITECTS GROUP, INC. 242 FIFTH AVENUE INDIANLANTIC, FLORIDA 32903 (321) 725-2441 License No. AA 000085</p> <p><small>Copyright © 2009 These plans are protected by Federal Copyright protection. Unauthorized use may result in an infringement action.</small></p>	<p>VACANT - 1926 S.F. 1962 DAIRY ROAD EXISTING FLOOR PLAN</p>	<p>DRAWN BY TLM GAD CODE BROCHURE/1962 PROJECT OAKWOOD</p>	<p>DATE 03-01-10 DRAWING NO. A-1 SHEET 1 OF 1</p>
--	--	--	---

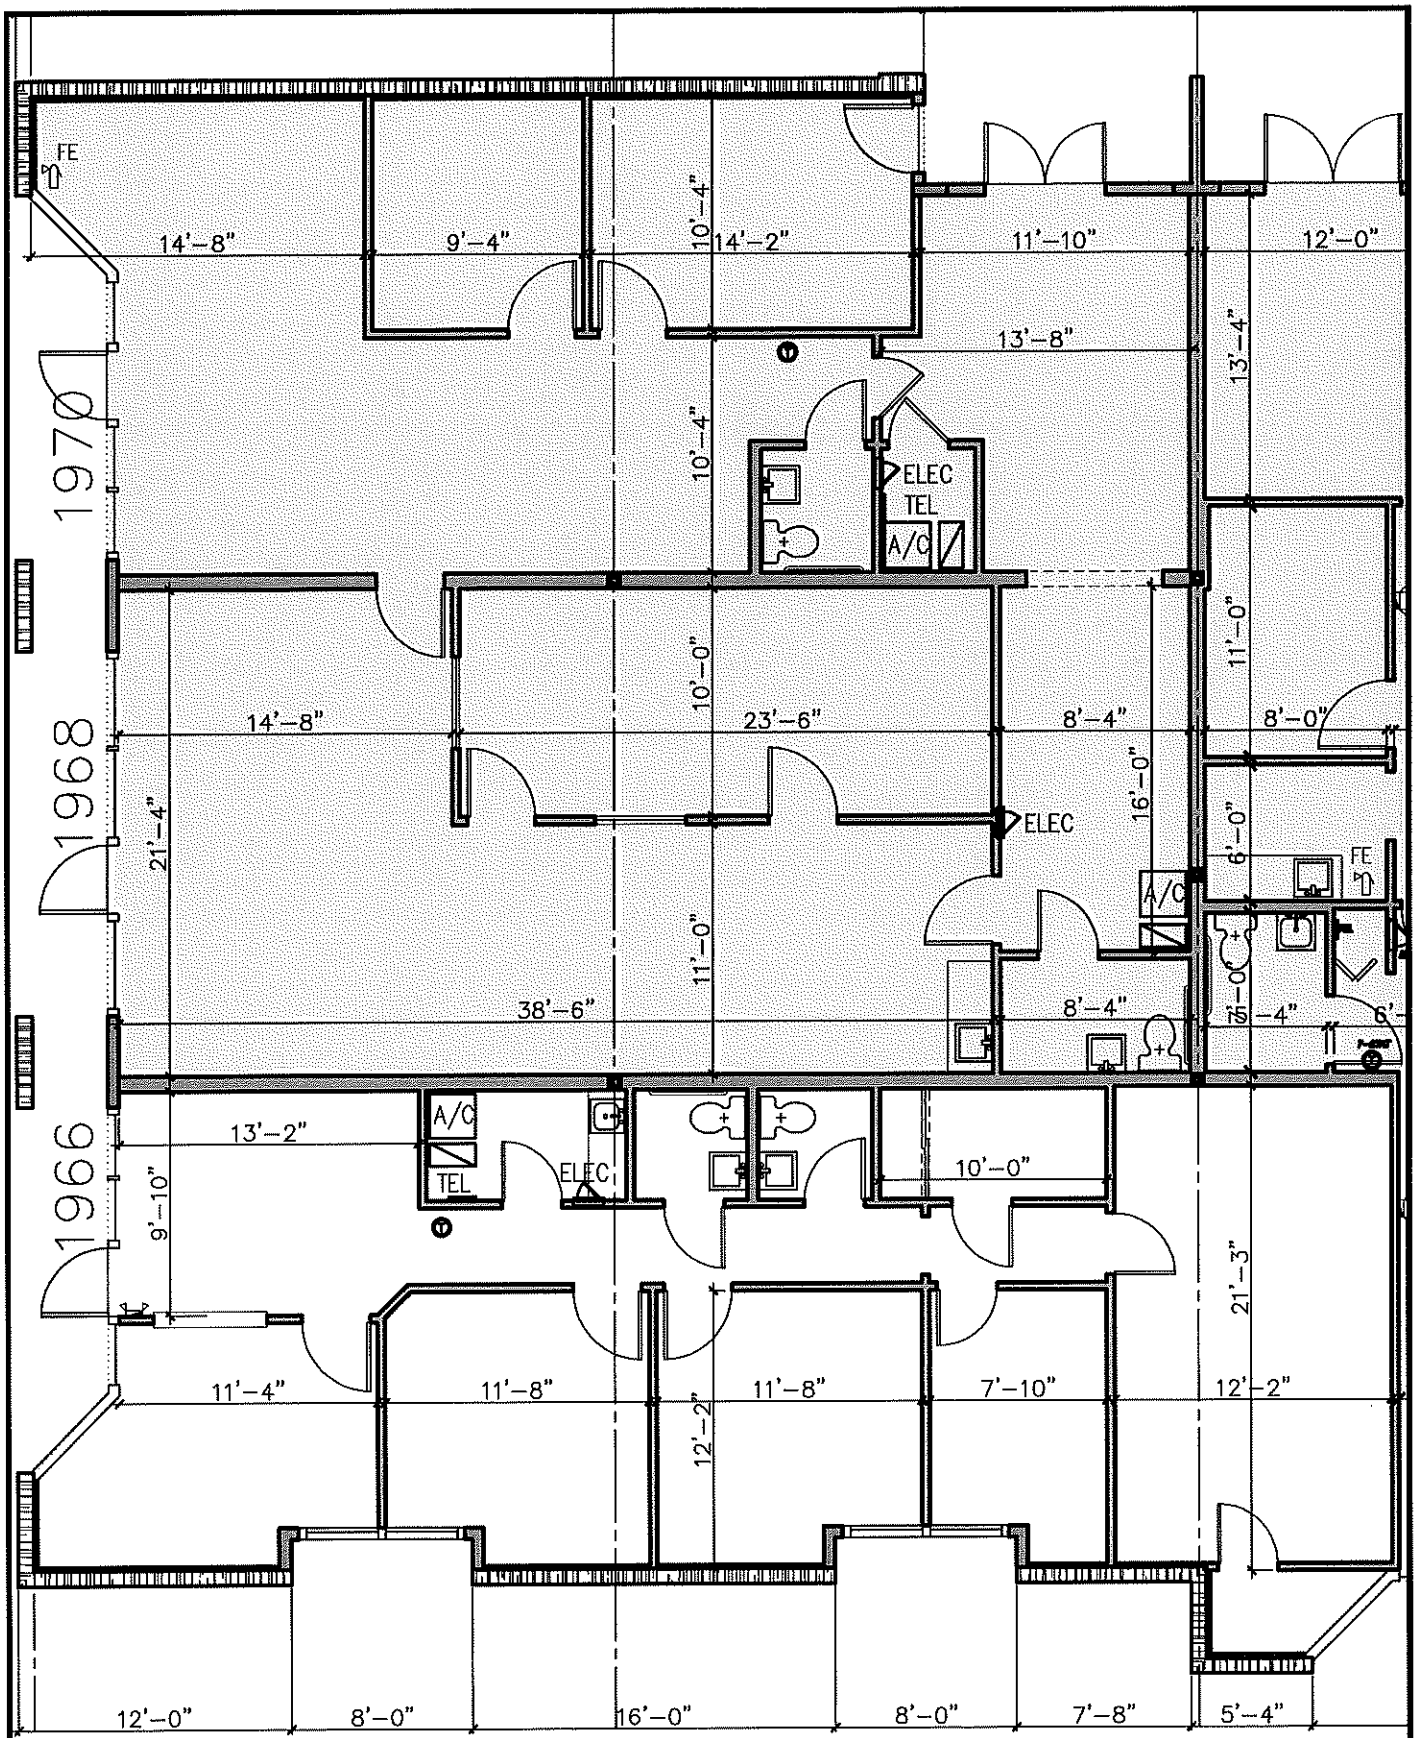

ATLANTIC ARCHITECTS GROUP, INC.
 242 FIFTH AVENUE
 INDIANLANTIC, FLORIDA 32903
 (321) 725-2441
 License No. AA 000685


Copyright © 2009
 These plans are protected by Federal Copyright protection.
 Unauthorized use may result in an infringement action.

METABOLIC RESEARCH
 1966 DAIRY RD. 1365 SF
 EXISTING FLOOR PLAN

DRAWN BY TLM	DATE 09-01-10
CAD CODE BROCHURE/1966	DRAWING NO. A-1
PROJECT OAKWOOD	SHEET 1 OF 1

Middle Bldg.

C:\PROJECTS\OAKWOOD\LEASED\LEASED.dwg

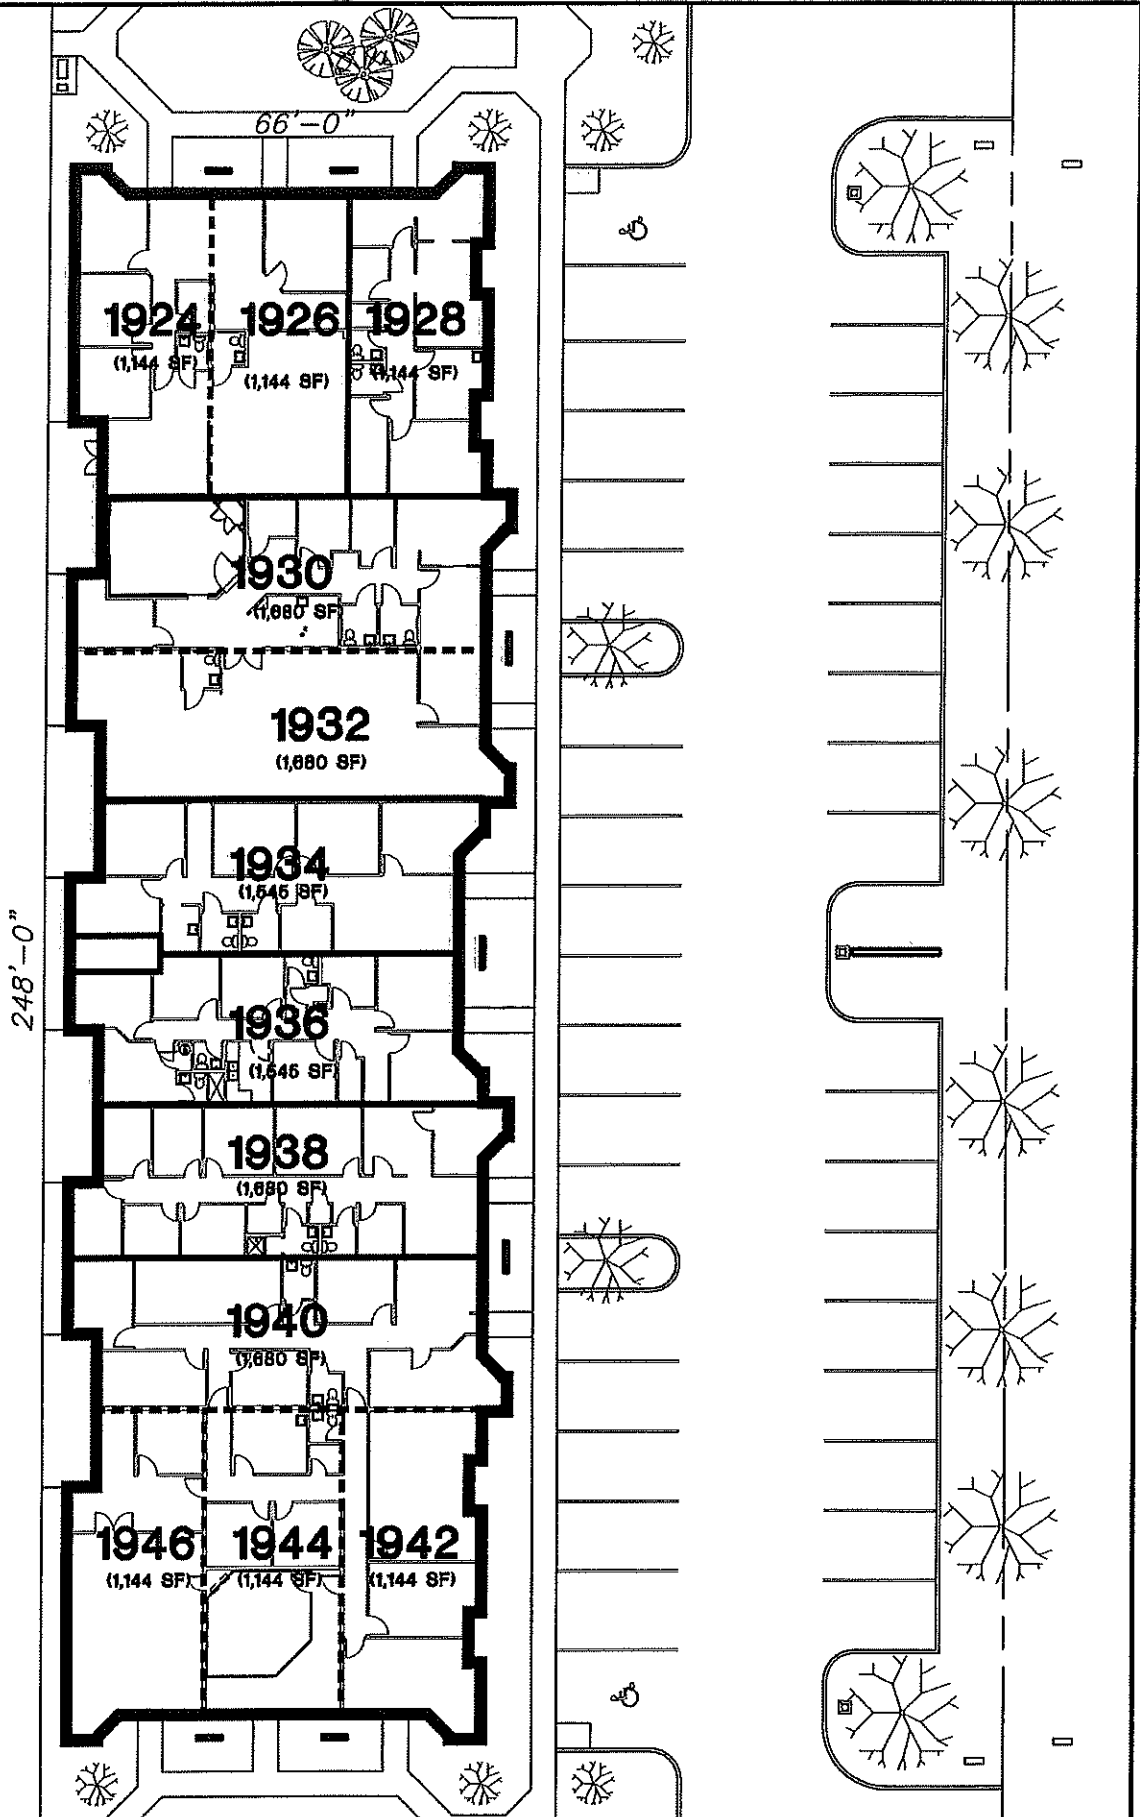

ATLANTIC ARCHITECTS GROUP, INC.
 242 FIFTH AVENUE
 INDIANLANTIC, FLORIDA 32903
 (820) 725-2441
 License No. AA C000885


Copyright © 2003
 These plans are protected by Federal Copyright protection.
 Unauthorized use may result in an infringement action.

OAKWOOD SQUARE
DAIRY ROAD, WEST. MELB.
BUILDING B - SITE PLAN

DRAWN BY TLM	DATE 8-21-10
CAD CODE LEASED/LEASED	DRAWING NO. B
PROJECT OAKWOOD	SHEET 2 OF 3

Exported to PDF 1/30/10.dwg

3,360 SF

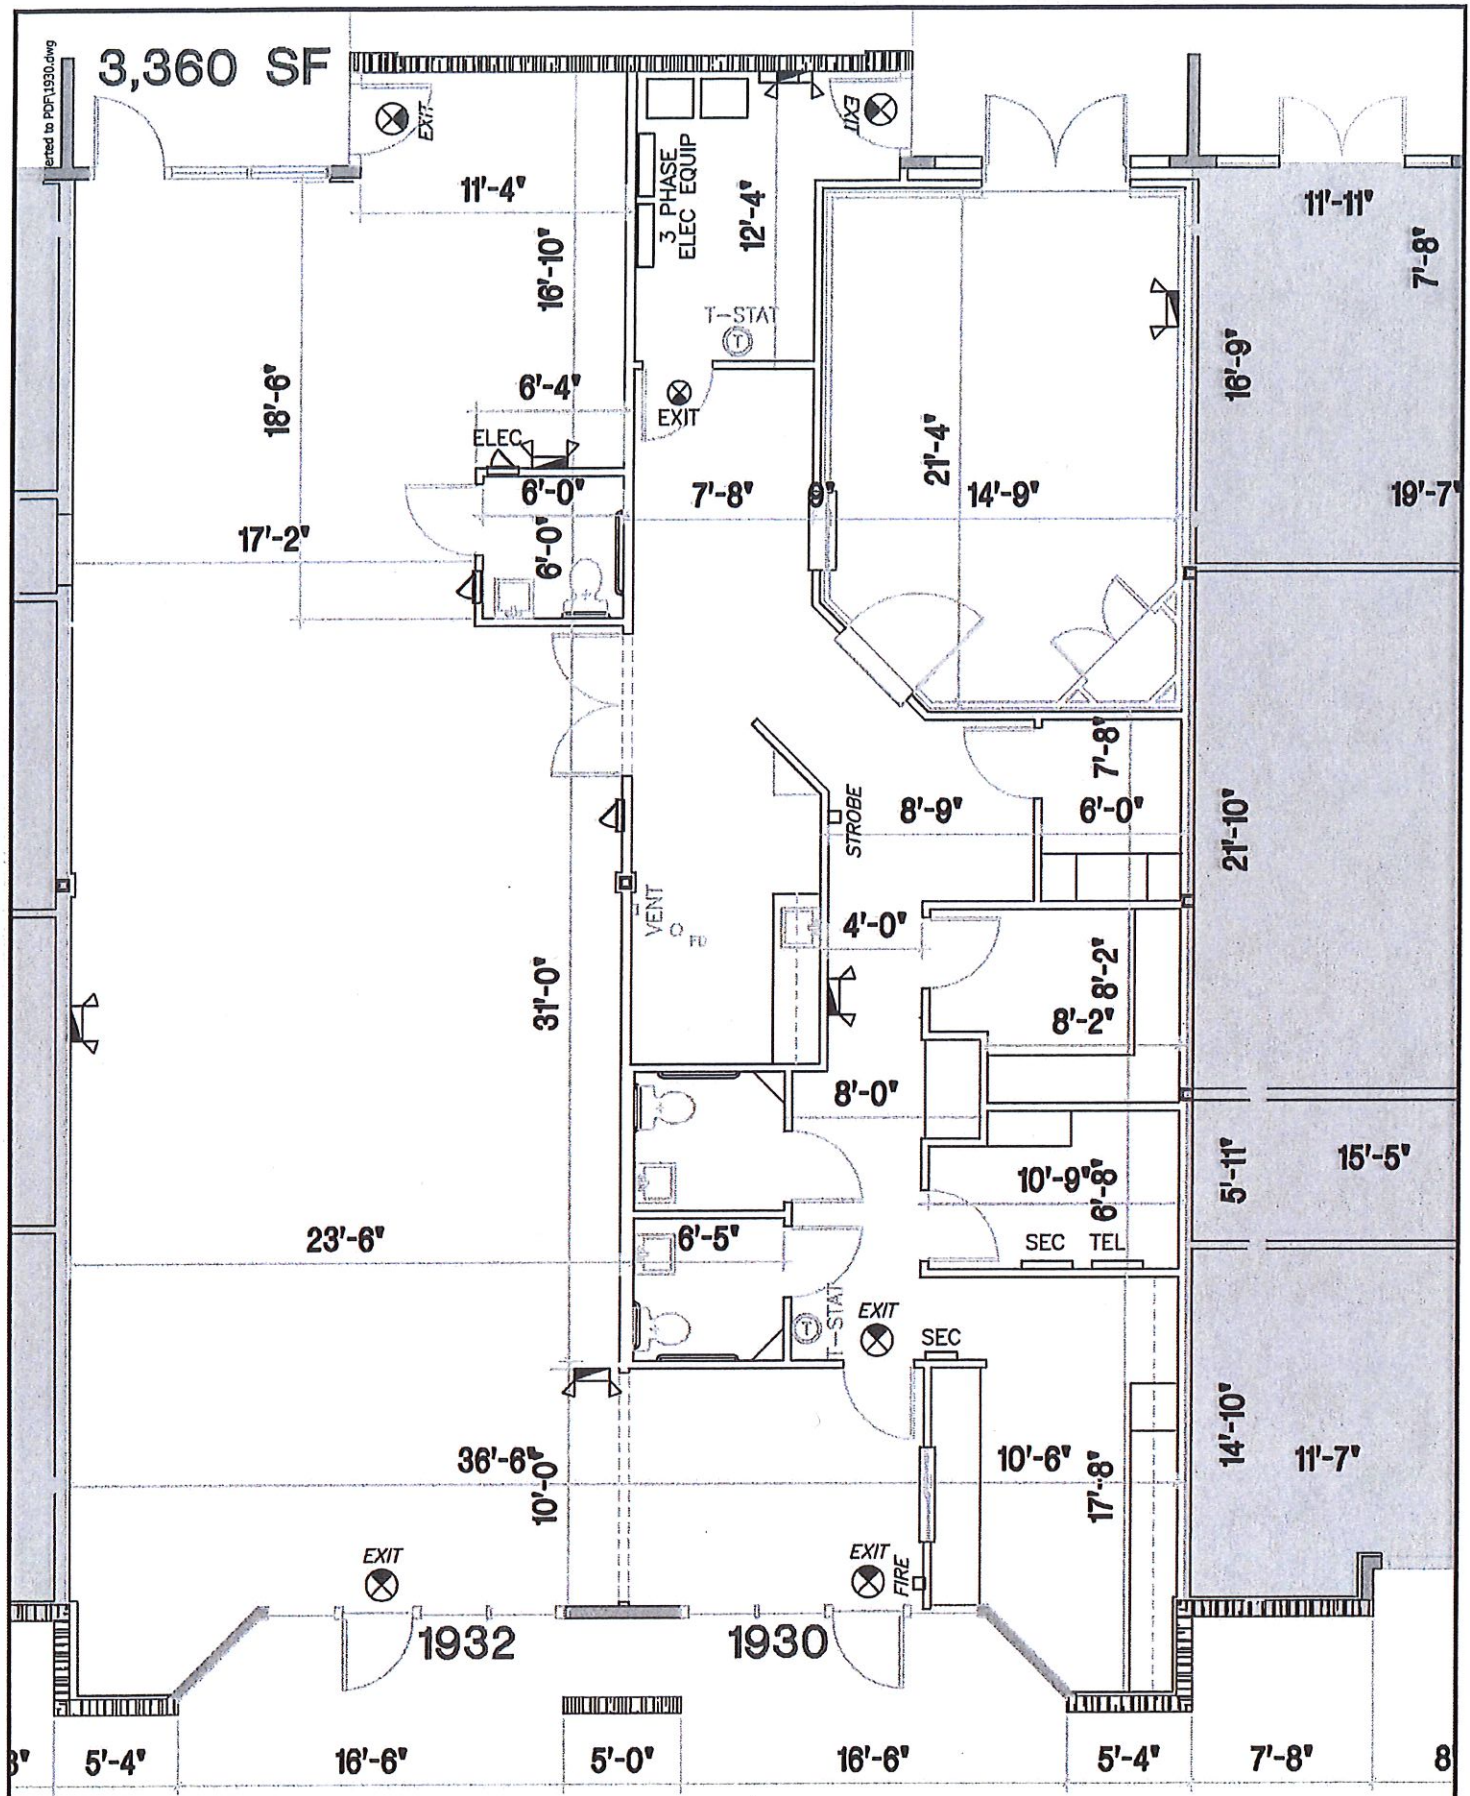


ATLANTIC ARCHITECTS GROUP, INC.
 242 FIFTH AVENUE
 INDIANLANTIC, FLORIDA 32903
 (320) 725-2441
 License No. AA C000683

VACANT - 3060 S.F.
 1930-1932 DAIRY ROAD
 EXISTING FLOOR PLAN

DRAWN BY TLM	DATE 11-30-12
CAD CODE BROCHURE/1000	DRAWING NO. B-1
PROJECT OAKWOOD	SHEET 10F 1

Copyright © 2000
 These plans are protected by Federal Copyright protection.
 Unauthorized use may result in an infringement action.

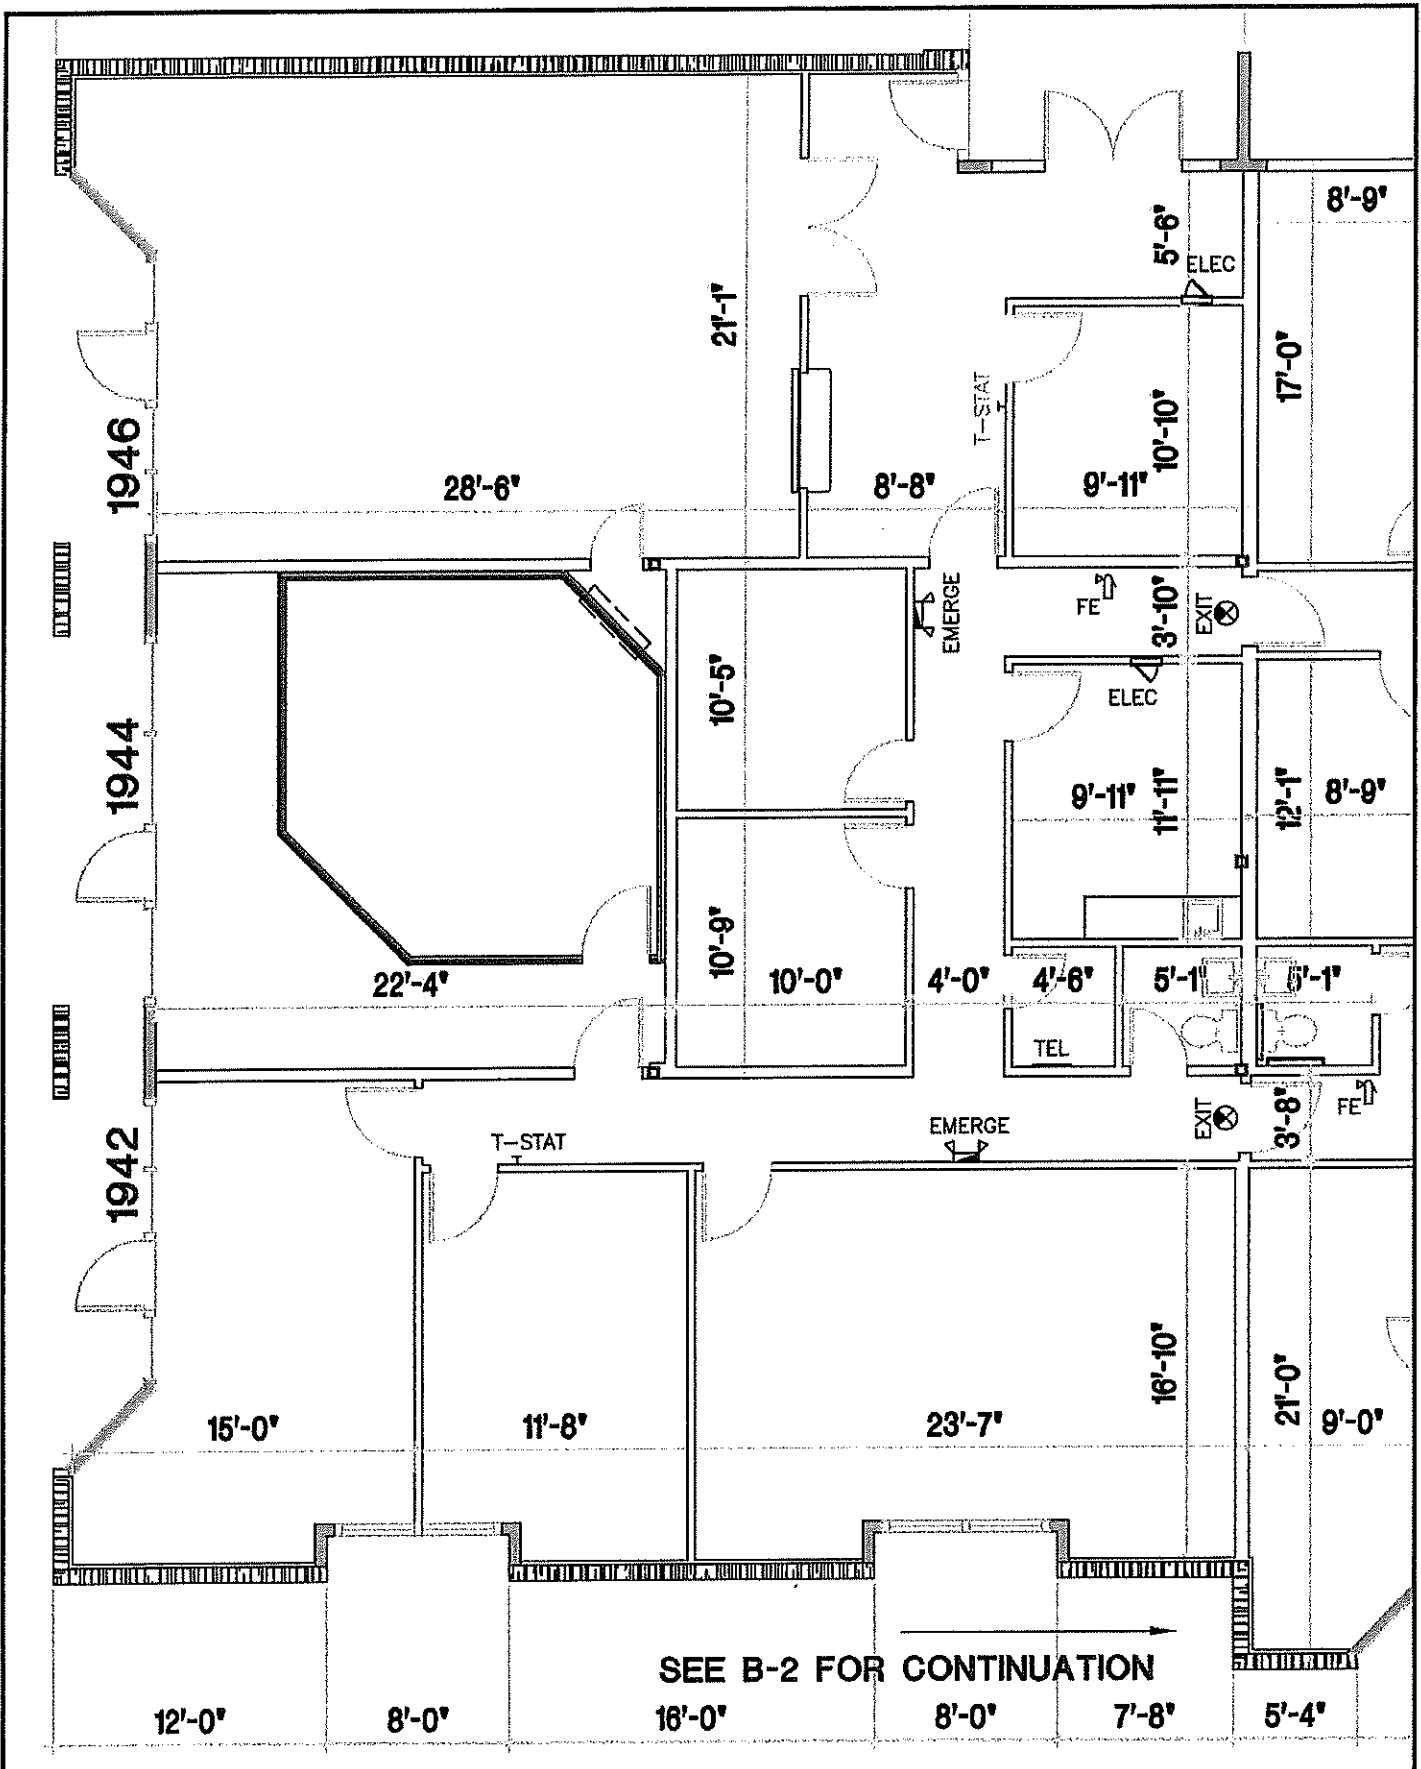

SEE B-2 FOR CONTINUATION

ATLANTIC ARCHITECTS GROUP, INC.
 242 FIFTH AVENUE
 INDIANLANTIC, FLORIDA 32903
 (820) 728-2441
 License No. AA C000685


Copyright © 2009
 These plans are protected by Federal Copyright protection.
 Unauthorized use may result in an infringement action.

VACANT - 5112 S.F.
1940-1946 DAIRY ROAD

EXISTING FLOOR PLAN (1 of 2)

DRAWN BY
 TLM
OAD CODE
 BROCHURE/1946
PROJECT
 OAKWOOD

DATE
 11-30-12
DRAWING NO.
B-1
SHEET 1 OF 2

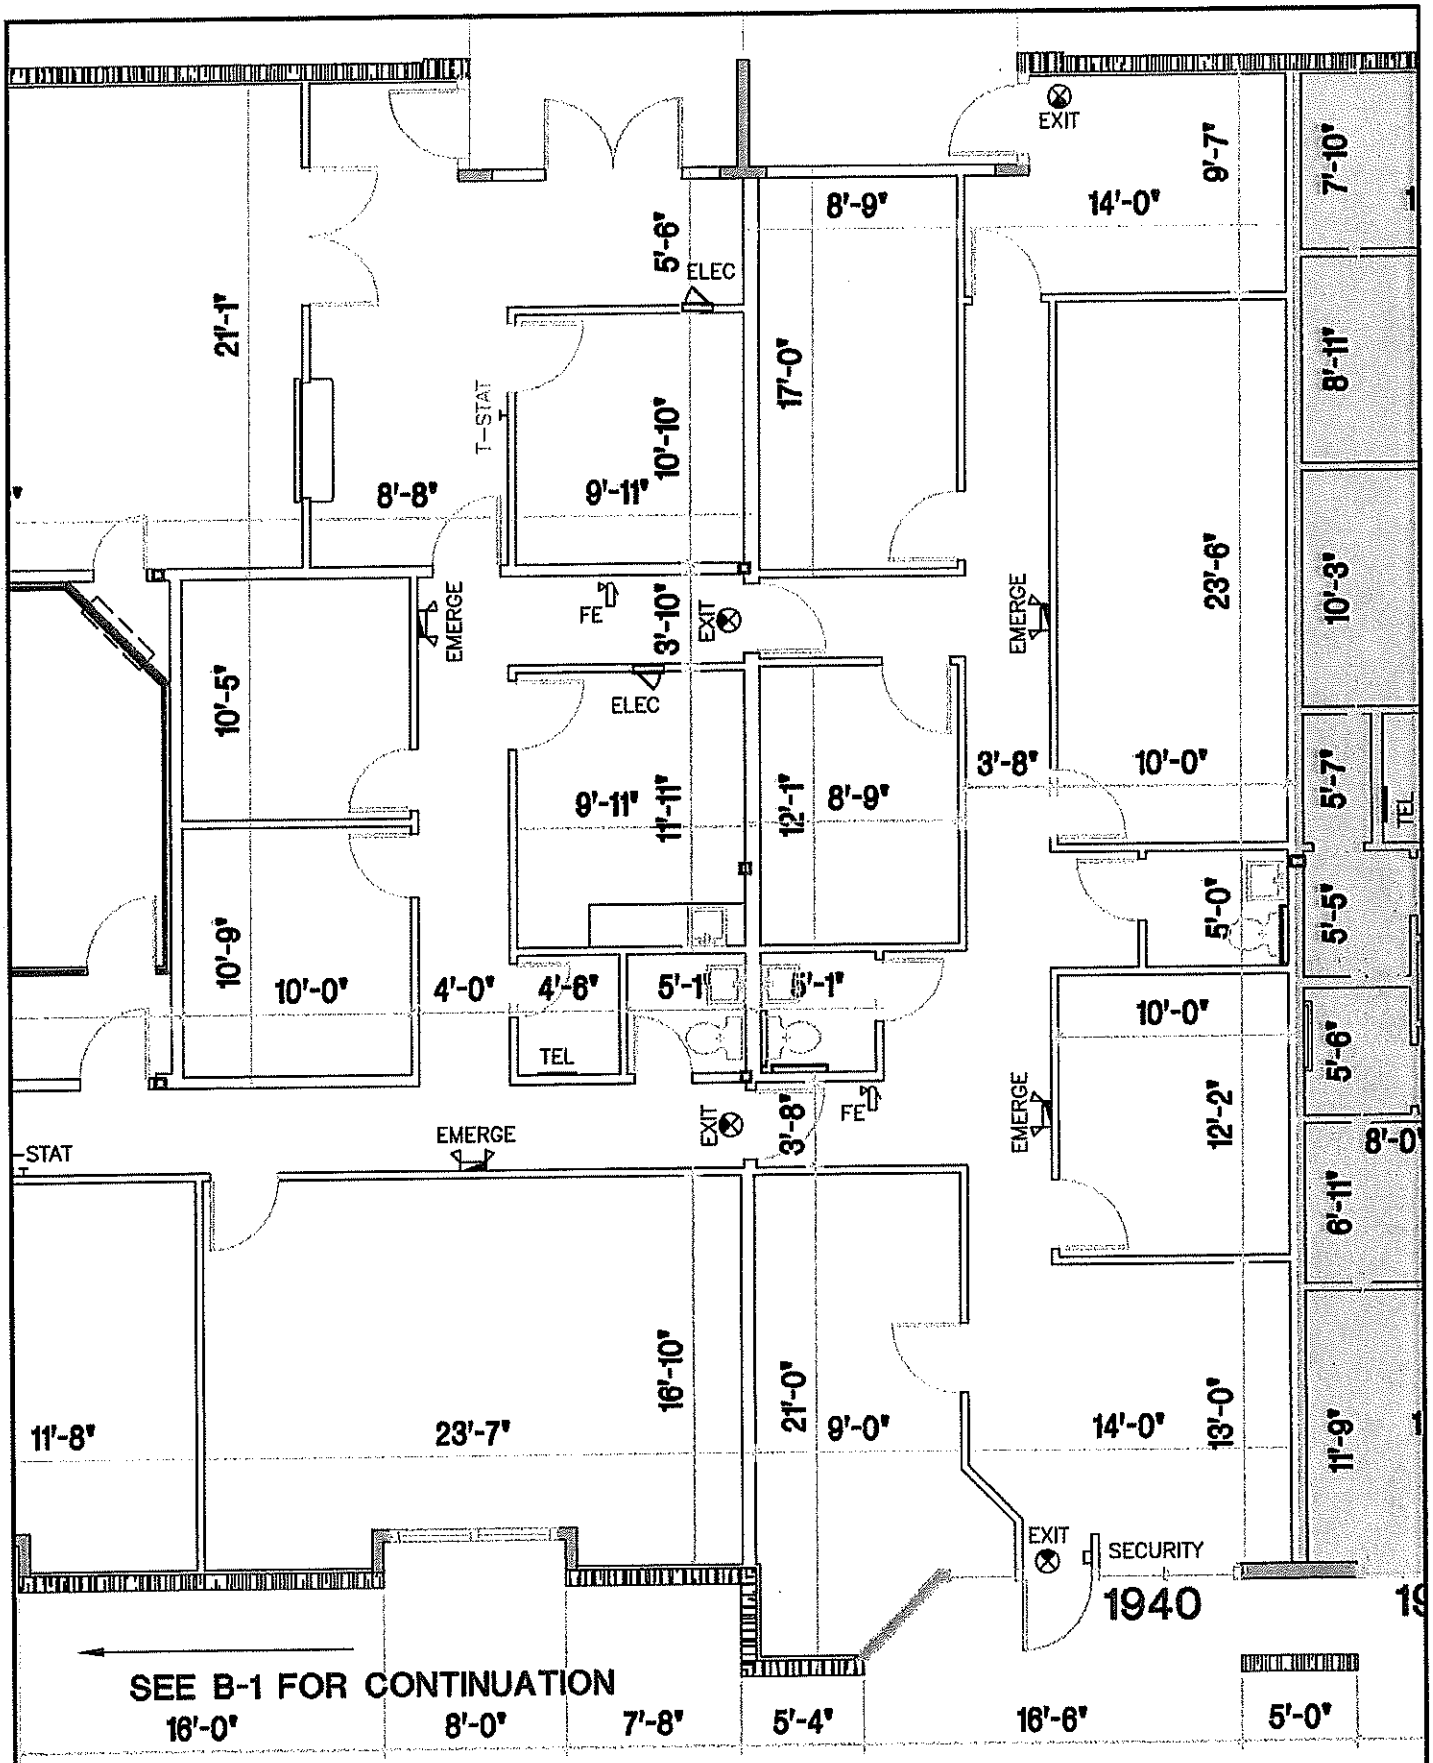


ATLANTIC ARCHITECTS GROUP, INC.
 242 FIFTH AVENUE
 INDIANLANTIC, FLORIDA 32903
 (888) 725-2441
 License No. AA 000685

VACANT - 5112 S.F.
1940-1946 DAIRY ROAD
EXISTING FLOOR PLAN (2 of 2)

DRAWN BY TLM	DATE
CAD CODE BROCHURE/1940	DRAWING NO. B-2
PROJECT OAKWOOD	SHEET 2 OF 2

Norm Bldg

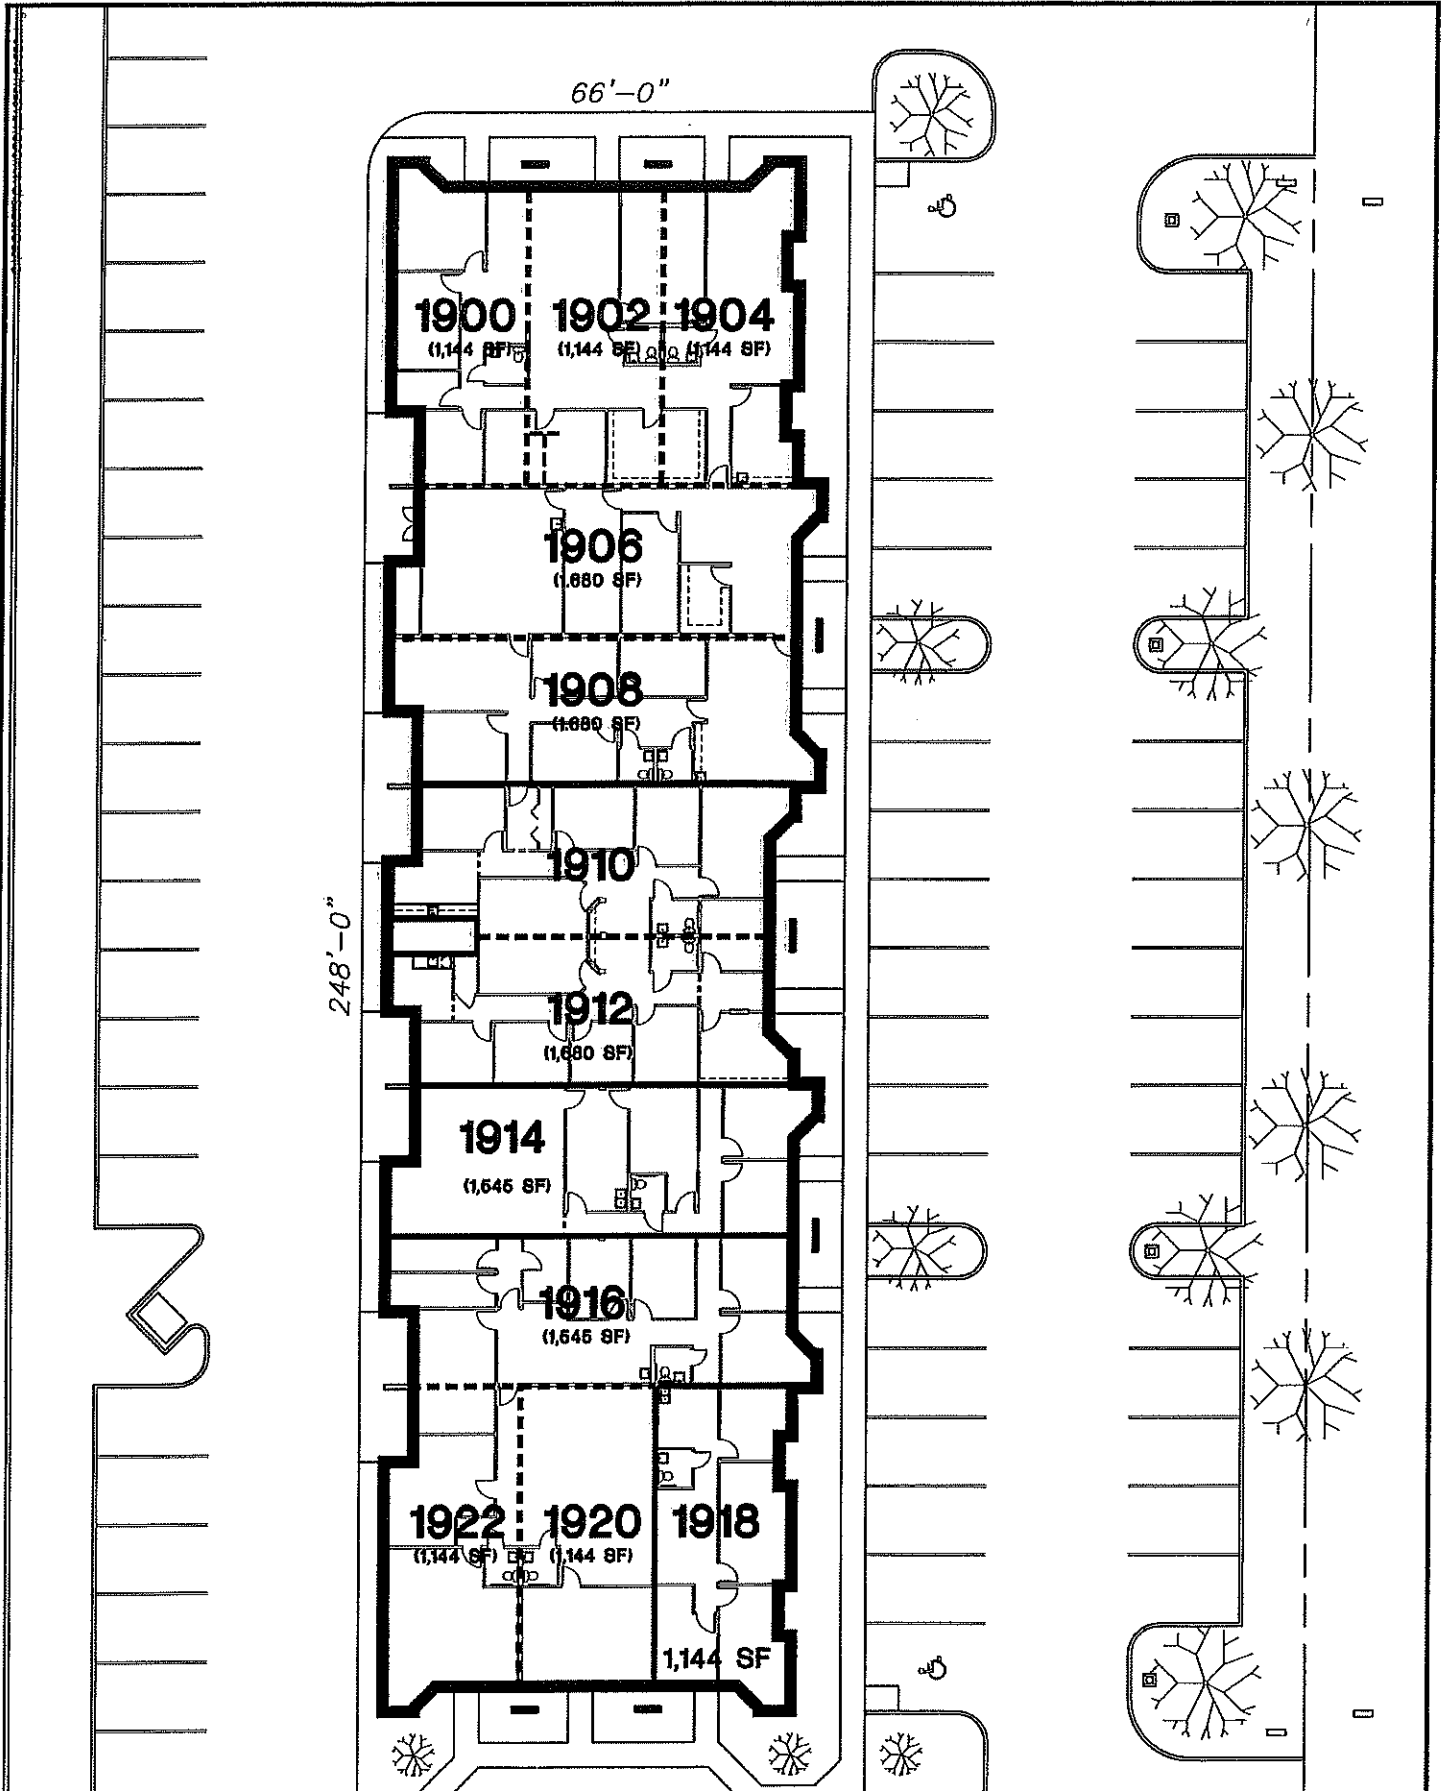


ATLANTIC ARCHITECTS GROUP, INC.
 242 FIFTH AVENUE
 INDIANLANTIC, FLORIDA 32803
 (820) 725-2441
 License No. AA 0000885

Copyright © 2003
 These plans are protected by Federal Copyright protection.
 Unauthorized use may result in an infringement action.


OAKWOOD SQUARE
DAIRY ROAD, WEST. MELB.
BUILDING C - SITE PLAN

DRAWN BY TLM	DATE 6-10-10
CAD CODE LEASED/LEASEC	DRAWING NO. C
PROJECT OAKWOOD	SHEET 8 OF 8

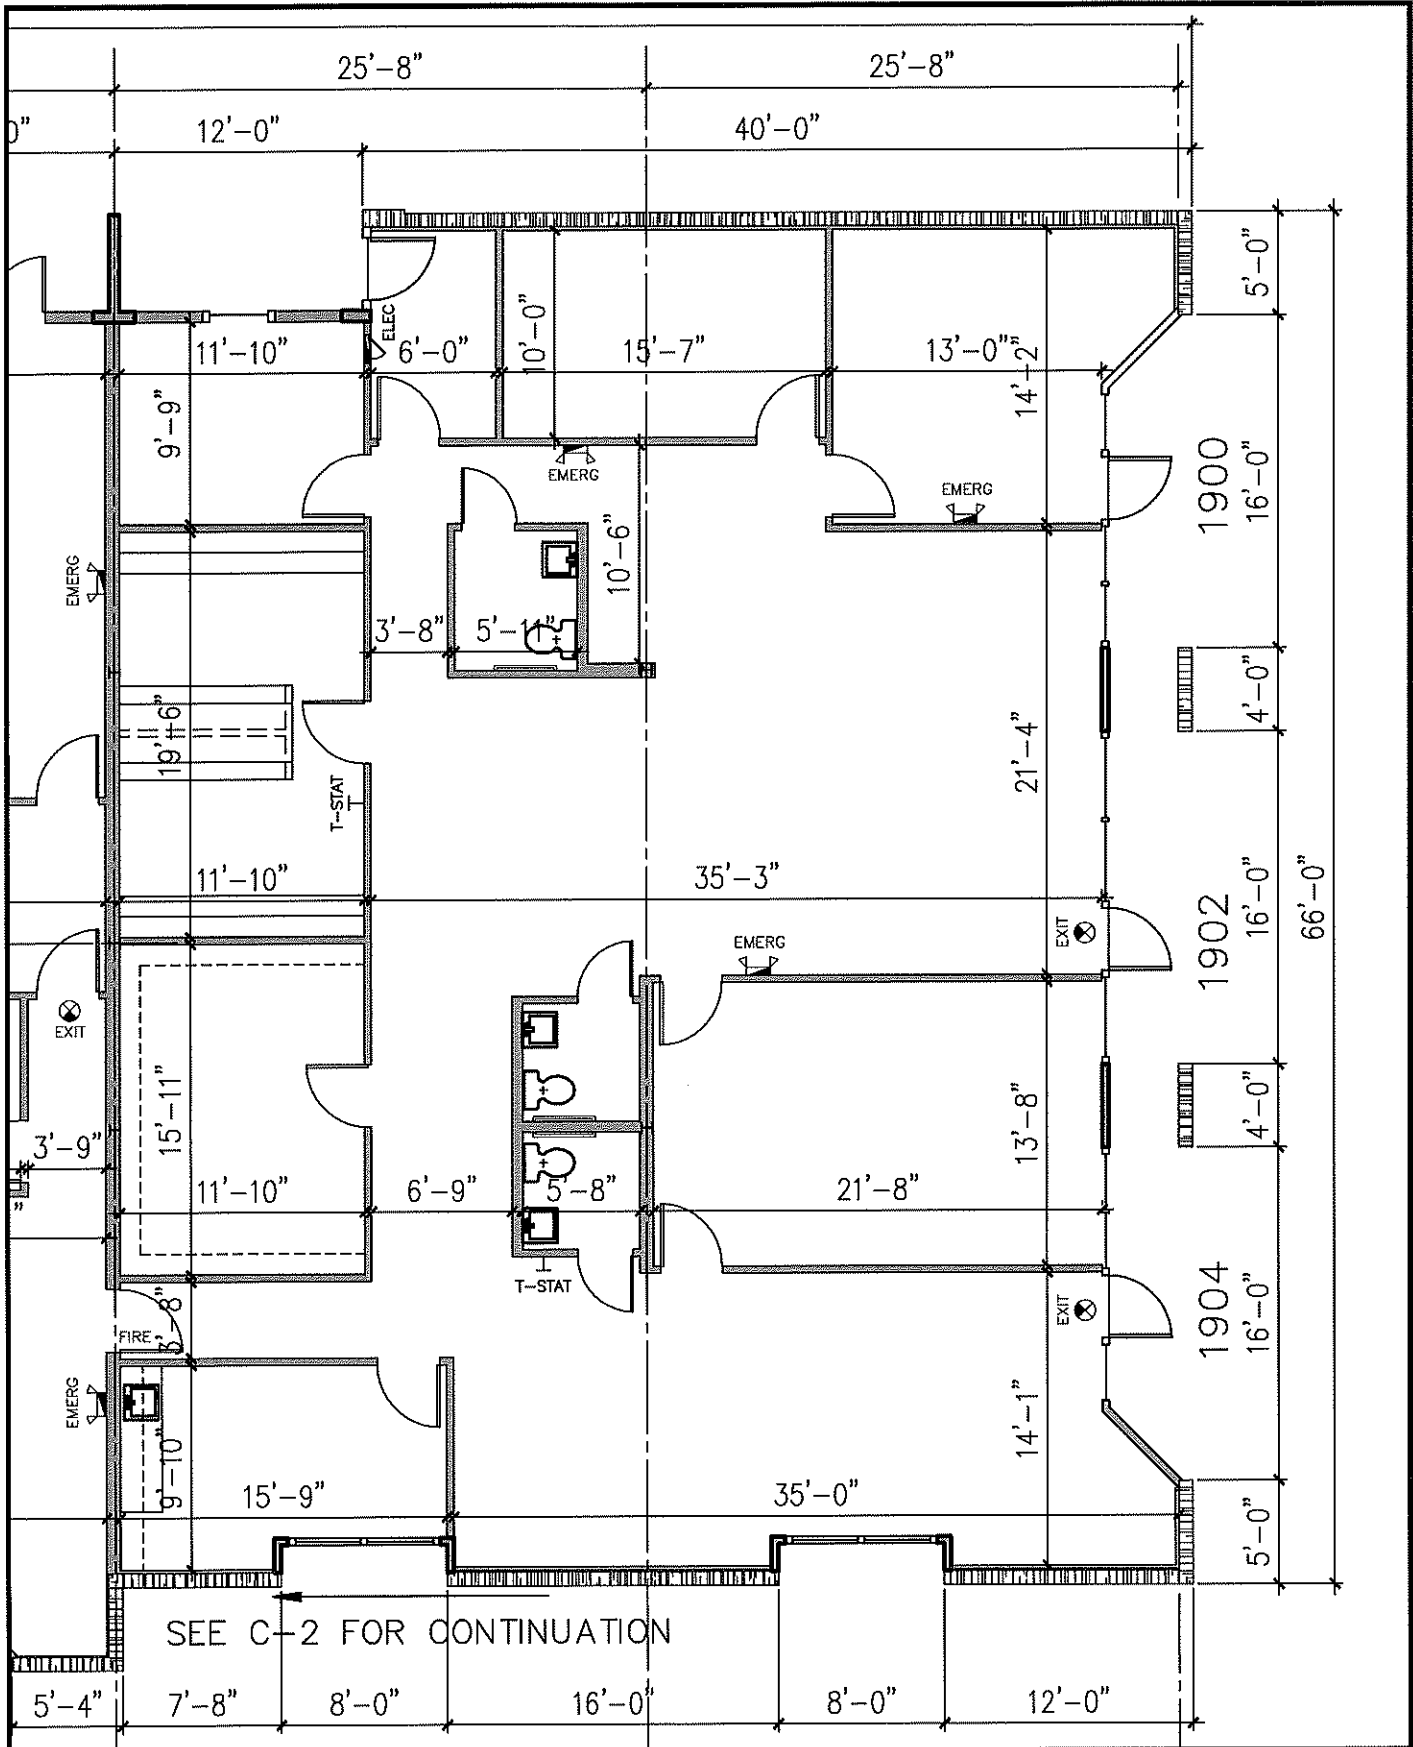

SEE C-2 FOR CONTINUATION

ATLANTIC ARCHITECTS GROUP, INC. 242 FIFTH AVENUE INDIANLANTIC, FLORIDA 32903 (321) 725-2441 License No. AA 000085	HOSPICE OF HEALTH FIRST 1900-1908 DAIRY ROAD		DRAWN BY TLM	DATE 09-01-10
	EXISTING FLOOR PLAN (1 of 2)		CAD CODE BROCHURE/1900	DRAWING NO. C-1
			PROJECT OAKWOOD	SHEET 1 OF 2
			Copyright © 2009 These plans are protected by Federal Copyright protection. Unauthorised use may result in an infringement action.	

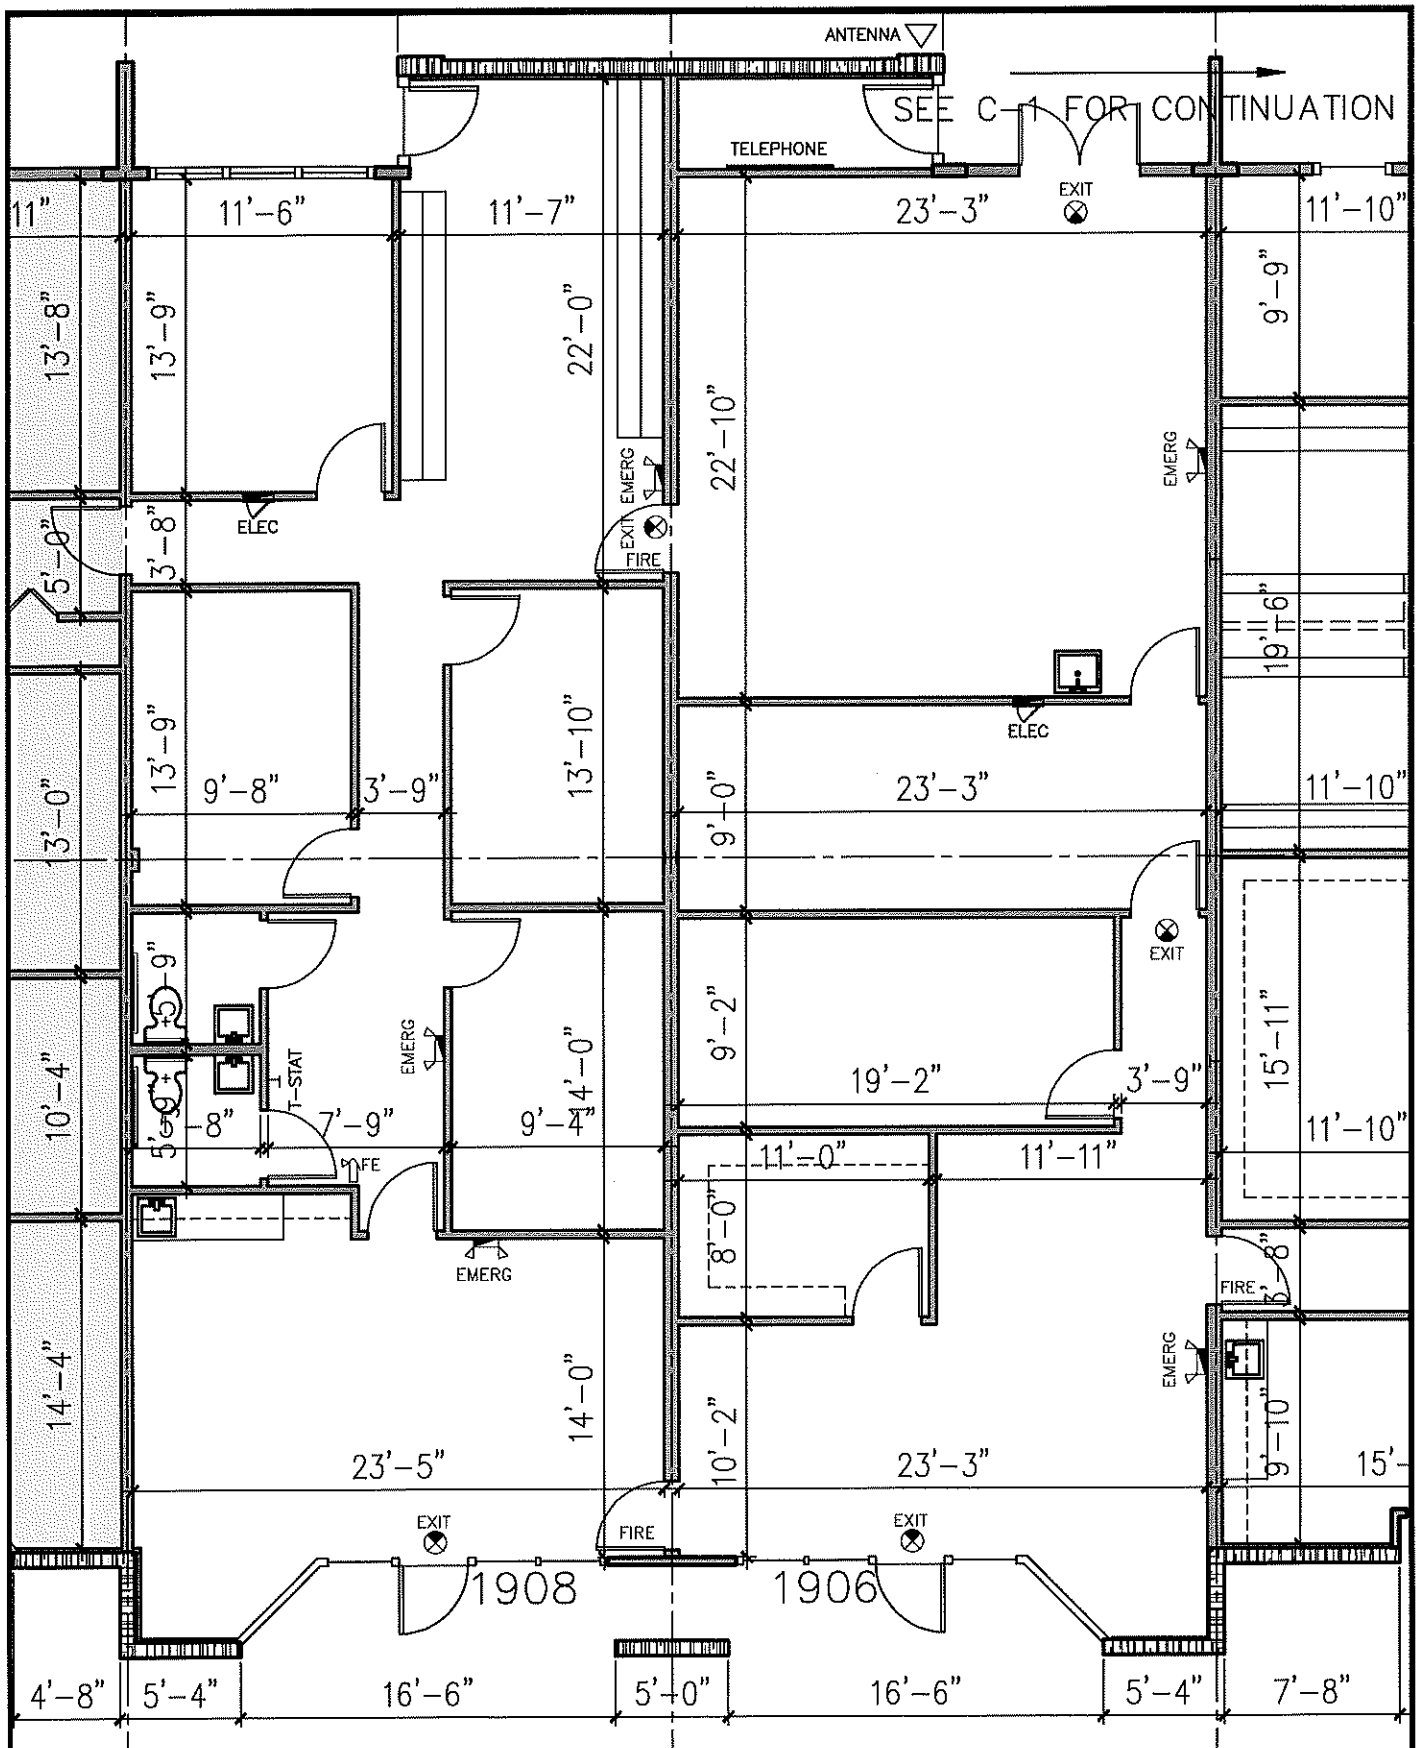


ATLANTIC ARCHITECTS GROUP, INC.
 242 FIFTH AVENUE
 INDIAN LANTIC, FLORIDA 32903
 (321) 725-2441
 License No. AA 000885

Copyright © 2009
 These plans are protected by Federal Copyright protection.
 Unauthorized use may result in an infringement action.

HOSPICE OF HEALTH FIRST
 1900-1908 DAIRY ROAD
 EXISTING FLOOR PLAN (2 of 2)


DRAWN BY TLM	DATE 08-10-10
CAD CODE BROCHURE/1908	DRAWING NO. C-2
PROJECT OAKWOOD	SHEET 2 OF 2

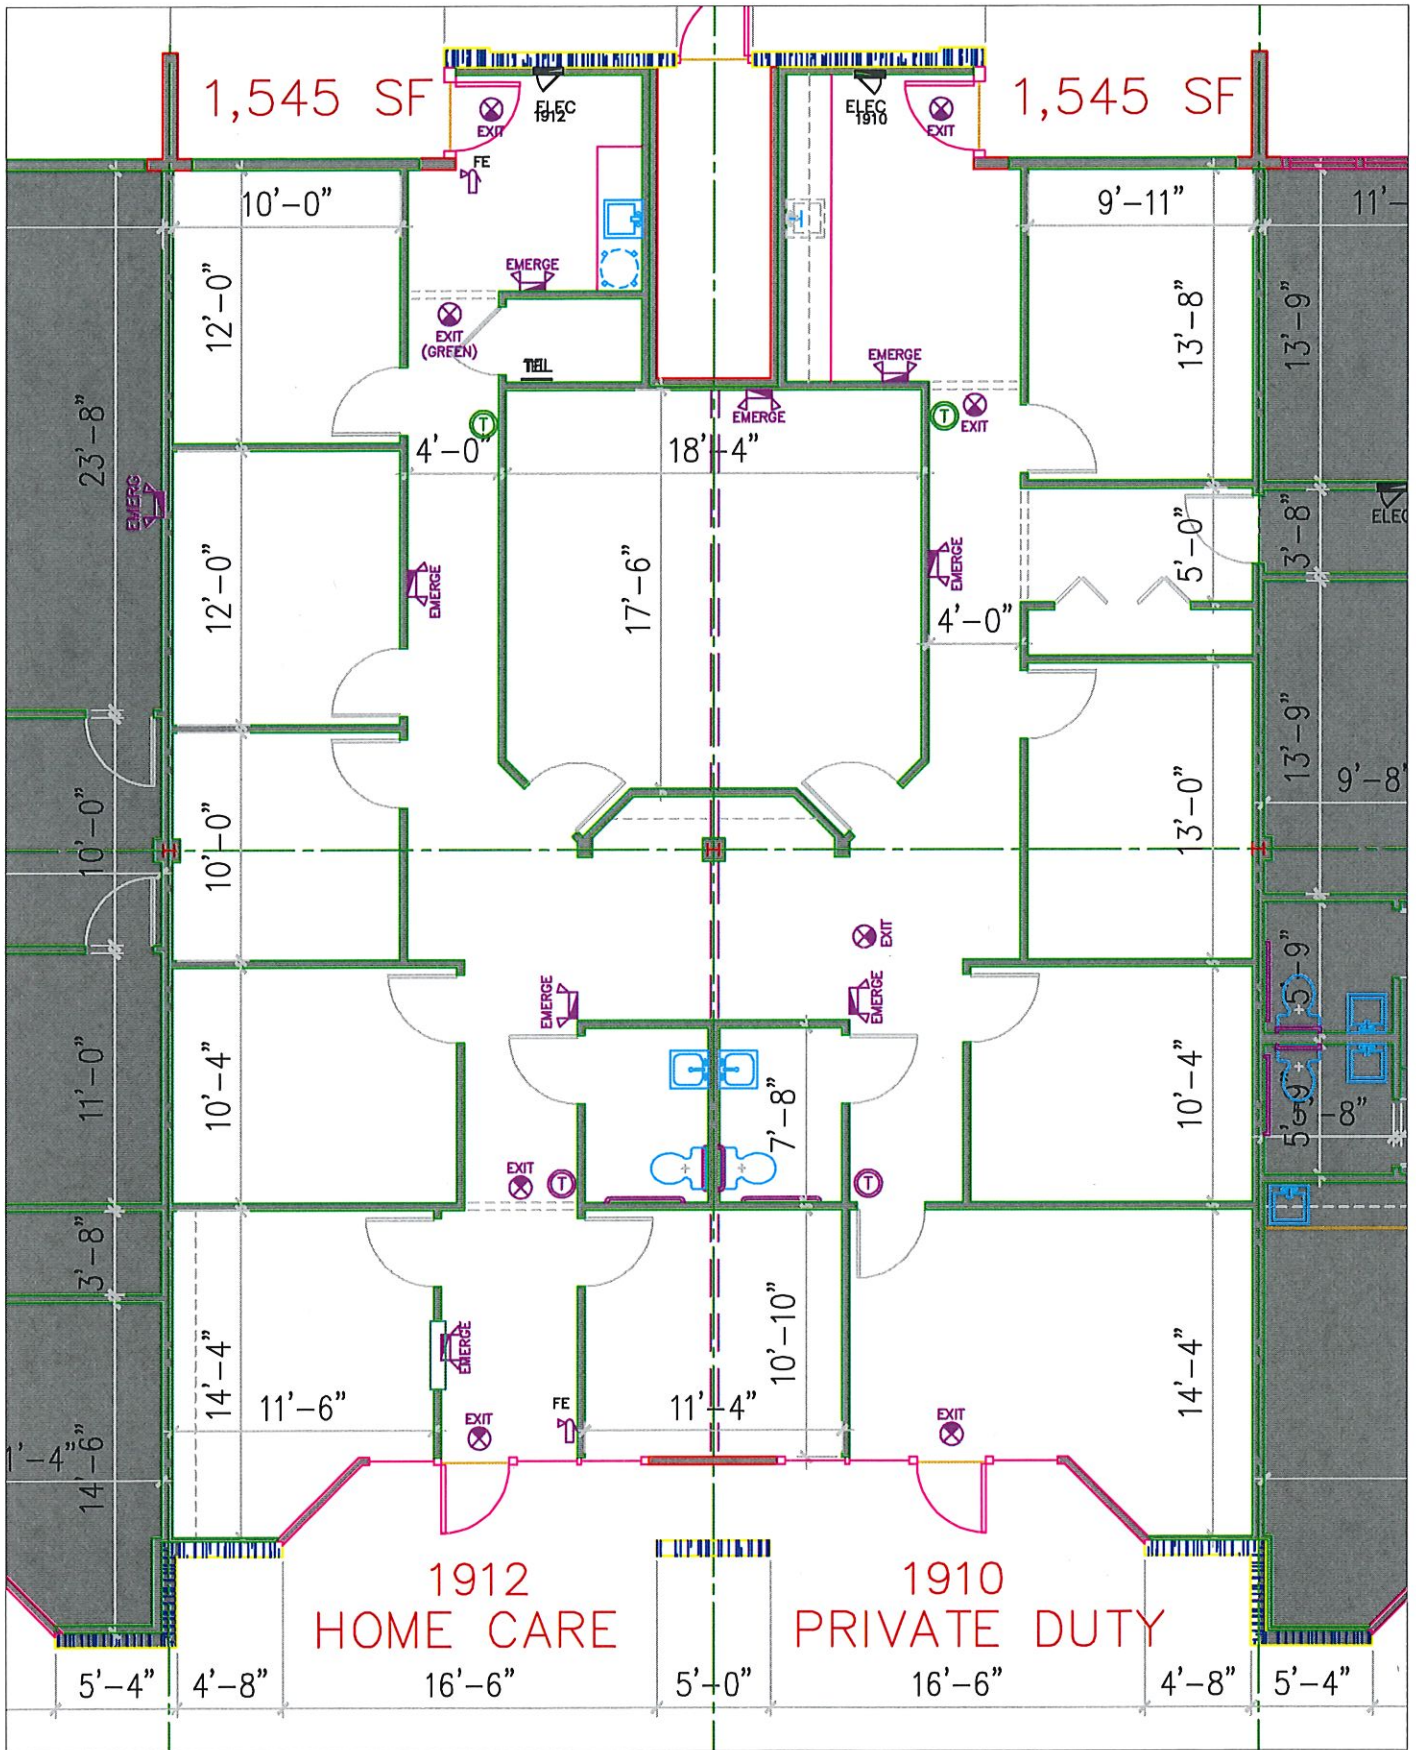

1910 - 1912 DAIRY ROAD
HEALT FIRST HOME CARE
EXISTING FLOOR PLAN

RJT
BROCHURE/1910
OAKWOOD

10-12-08
C-1
1 1

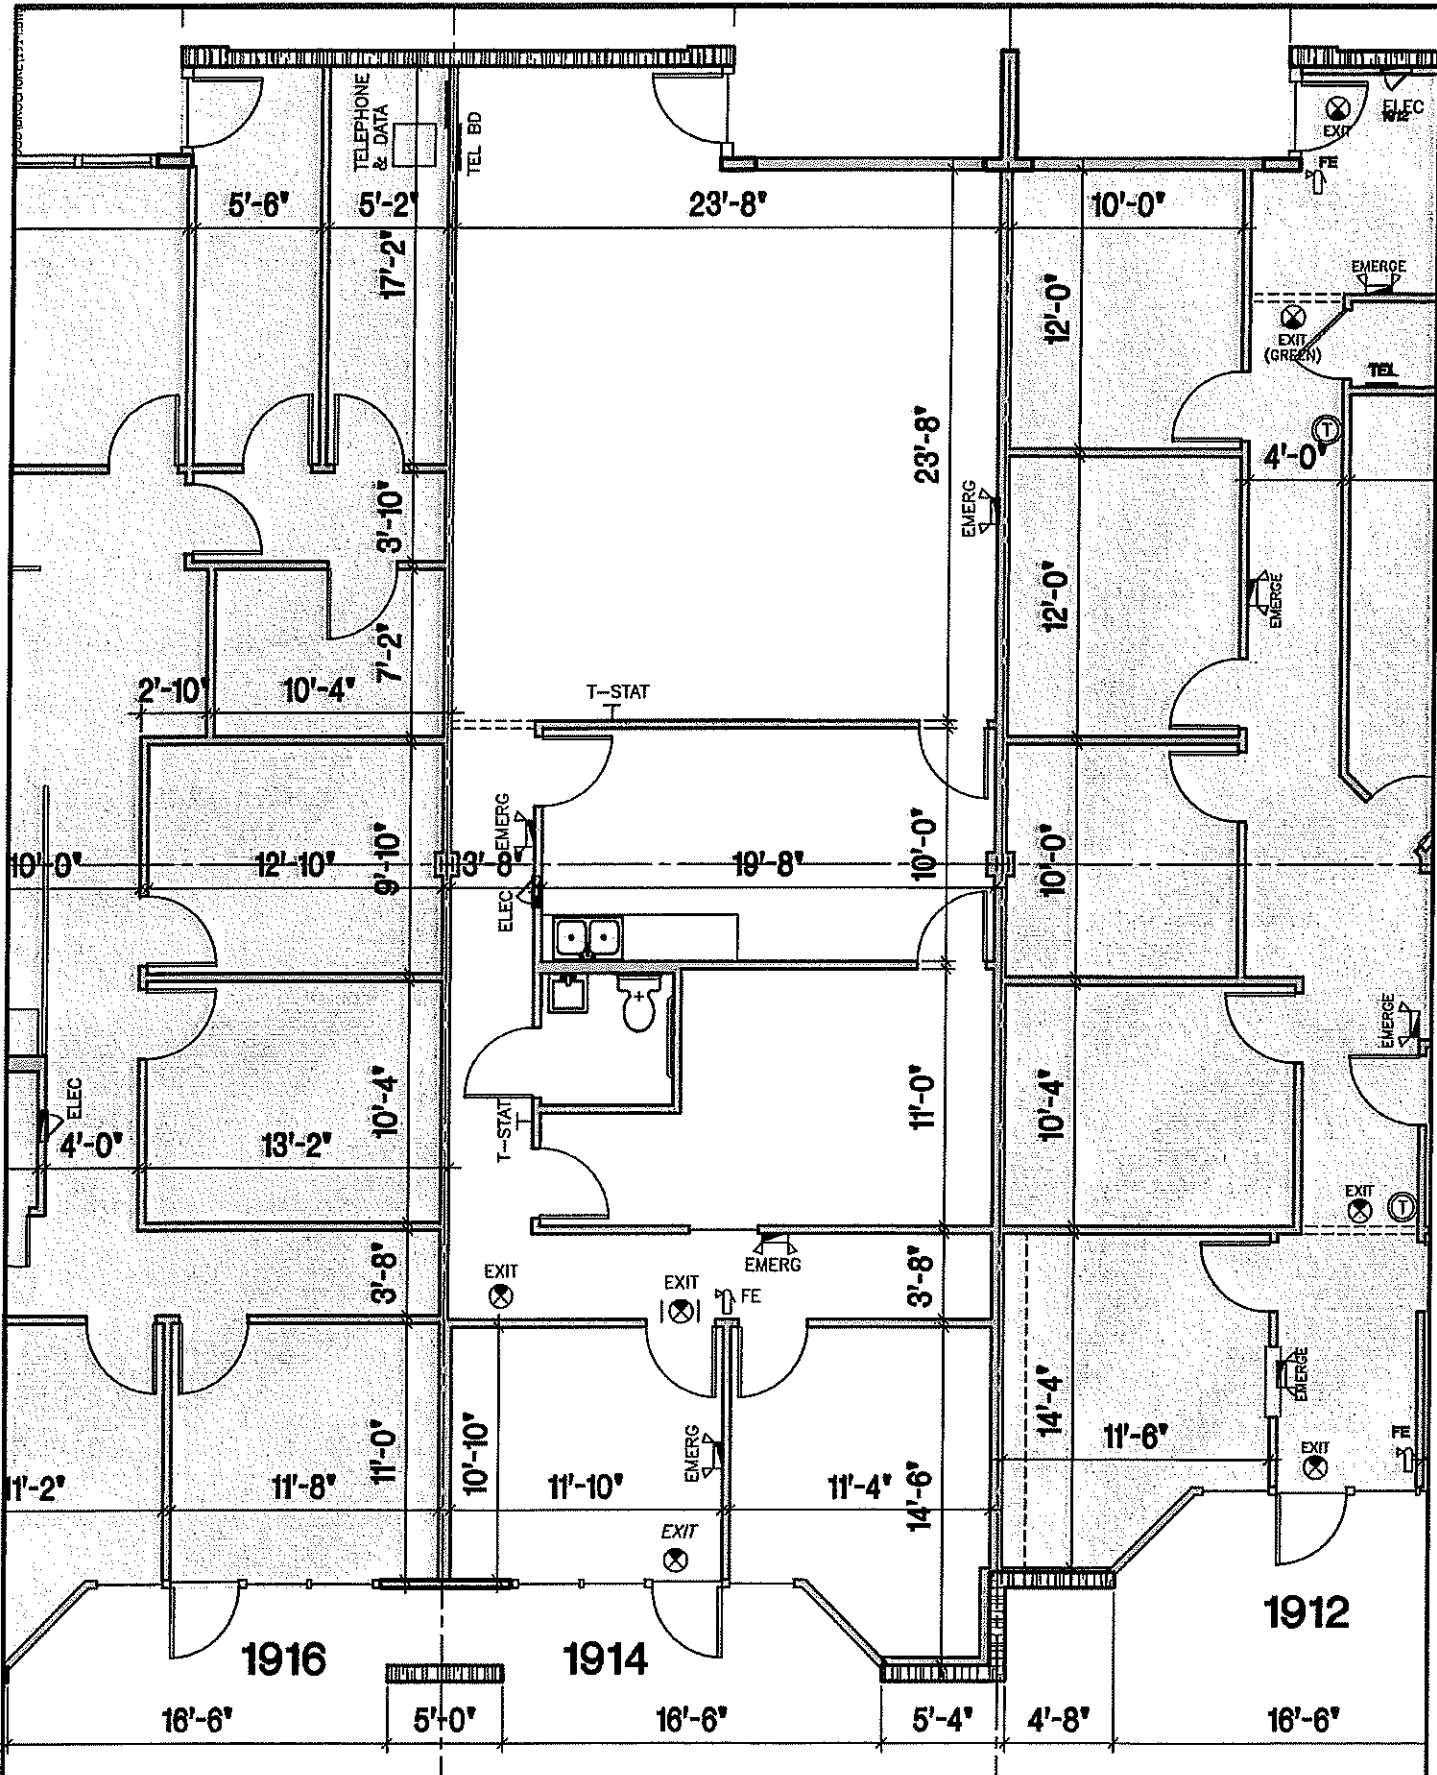


ATLANTIC ARCHITECTS GROUP, INC.
 242 FIFTH AVENUE
 INDIANLANTIC, FLORIDA 32903
 (820) 725-2441
 License No. AA C000685

VACANT - 1680 S.F.
1914 DAIRY ROAD
EXISTING FLOOR PLAN

DRAWN BY TLM	DATE 11-30-12
OAD CODE BROOKHURST/1914	DRAWING NO. C-1
PROJECT OAKWOOD	SHEET 1 OF 1

Copyright © 2000
 These plans are protected by Federal Copyright protection.
 Unauthorized use may result in an infringement action.

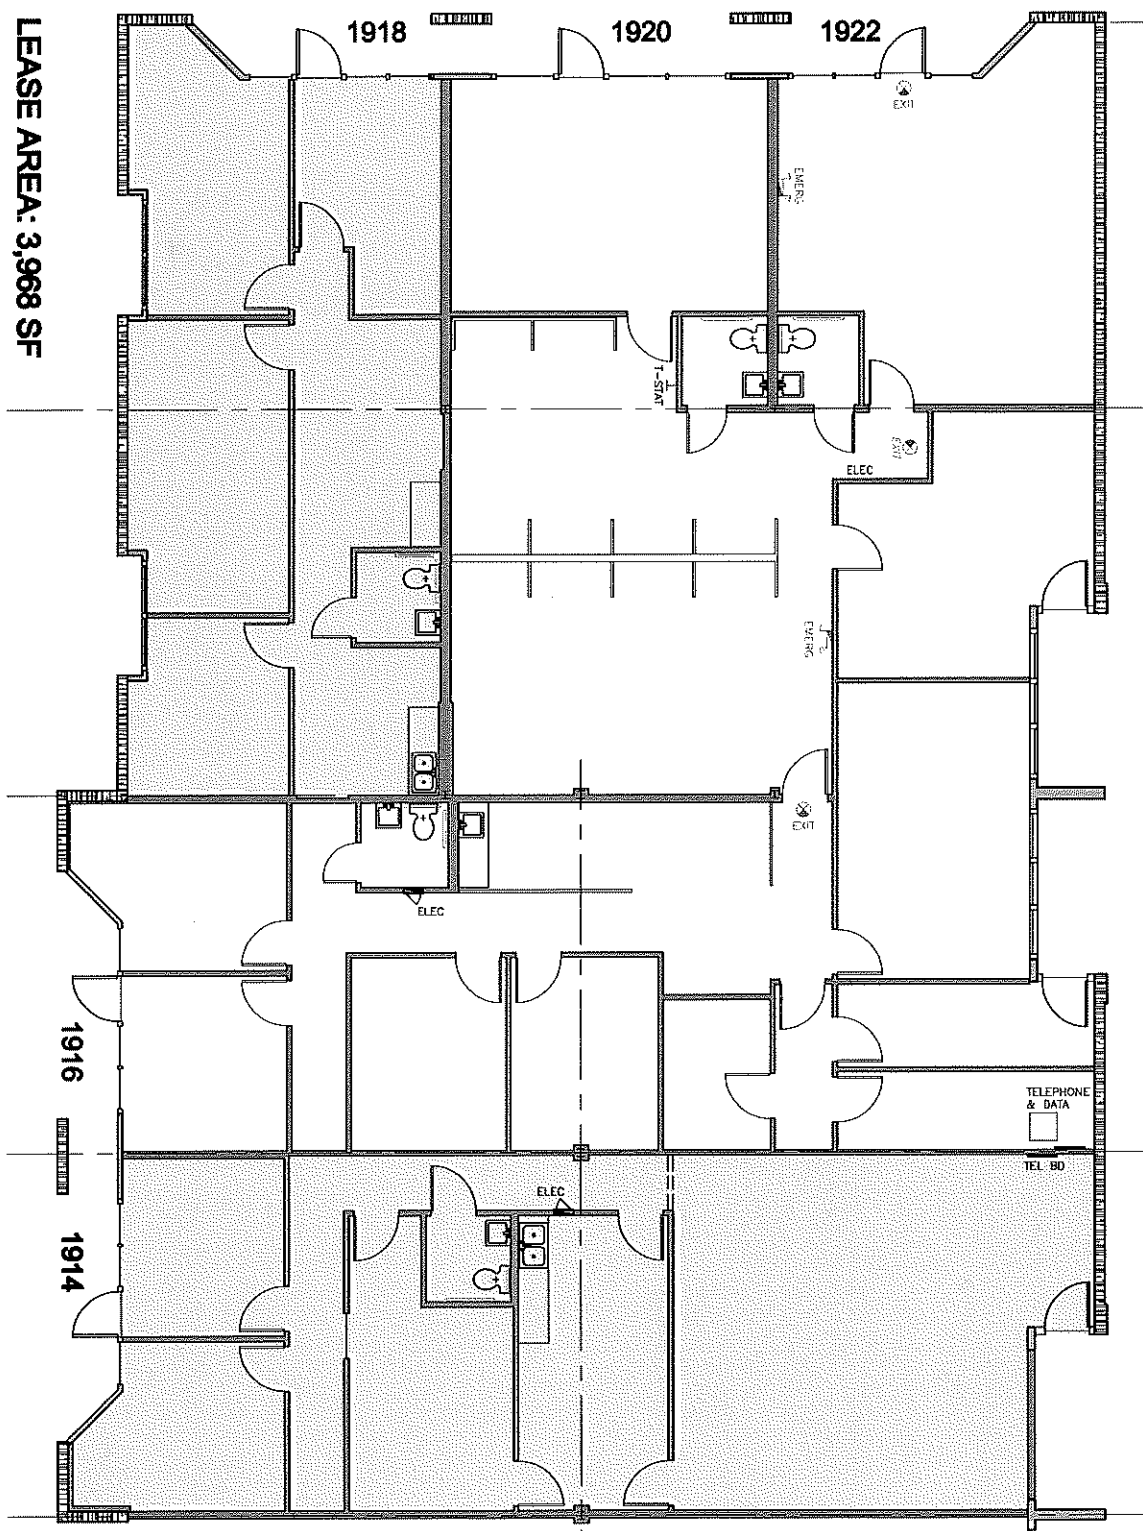

LEASE AREA: 3,968 SF

EXISTING FLOOR PLAN

1/8" = 1'-0"

	HEALTH FIRST HOME CARE 1916, 1920 & 1922 DAIRY ROAD EXISTING FLOOR PLAN		ATLANTIC ARCHITECTS GROUP, INC. 242 FIFTH AVENUE INDIANLANTIC, FLORIDA 32903 (321) 725-2441		REVISION DATE BY
	Scale: 1/8" = 1'-0" Date: 08-11-14 Drawn by: [blank] Checked by: [blank]		License No. AA 0005685 This plan is prepared by Federal Copyright protection. Downloaded use may result in an infringement action. Copyright © 2014		[Table with 3 columns: REVISION, DATE, BY]