




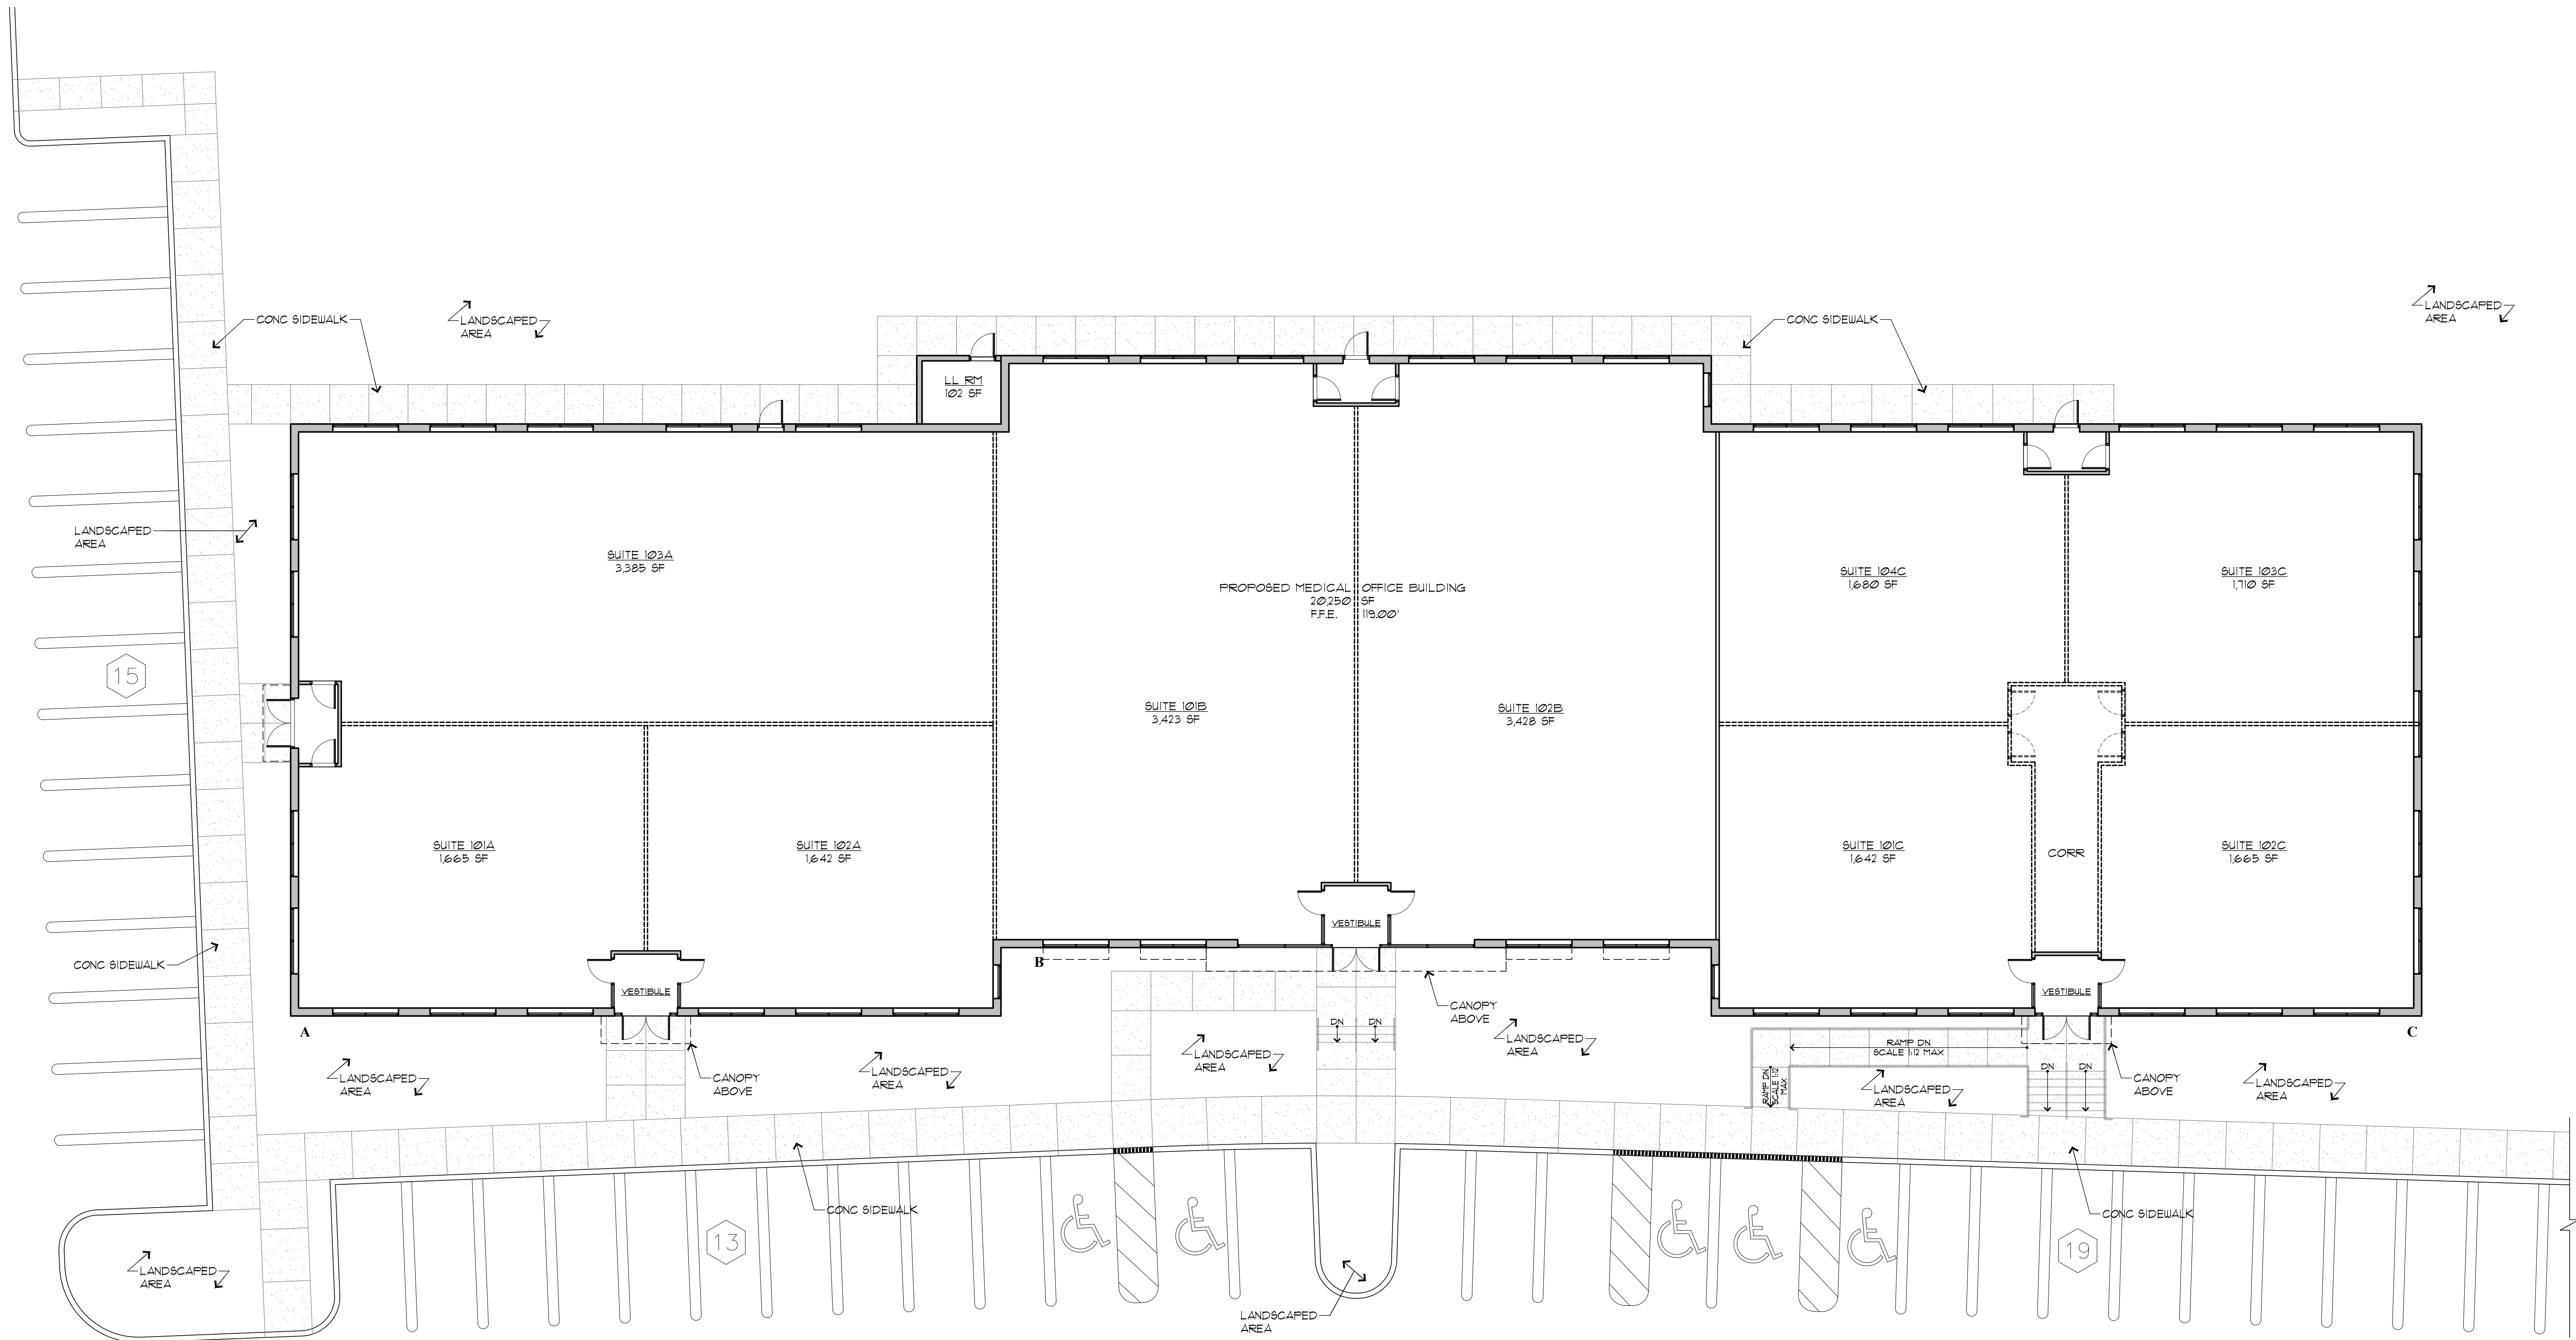

01 FLOOR PLAN
SCALE: 3/32" = 1'-0"

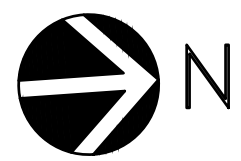

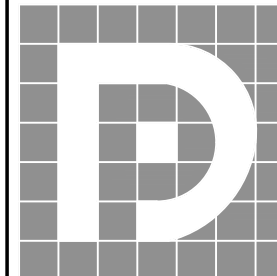

THE DIETZ PARTNERSHIP
90 East Halsey Road, Suite 201 • Parsippany, New Jersey 07054 • (973) 884 - 7400
ARCHITECTS

STAVOLA
WOODWARD ROAD OFFICE
LOT 7232 BLOCK 1.06,
TWP. OF MANALAPAN, NEW JERSEY

CHARLES P. DIETZ
ARCHITECT REGISTRATION
NO. - 10815
Charles P. Dietz
DATE: 08-18-2023 SIGNED

DESIGNED BY: CPD
DRAWN BY: RK
CHECKED BY: CPD
APPROVED BY: CPD

ISSUE LOG	
NO.	DESCRIPTION
02-05-2021	ISSUED FOR SITE PLAN APPROVAL
07-13-2021	ISSUED FOR SITE PLAN APPROVAL
08-23-2021	ISSUED FOR SITE PLAN APPROVAL
04-18-2022	REVISED FAST FOOD PLAN + ELEVATION
08-18-2023	ISSUED FOR RESOLUTION COMPLIANCE

SCALE: AS NOTED
DATE: 02-05-2021
SHEET NO.:
JOB NUMBER: 20-002

DRAWING TITLE: MEDICAL OFFICE PLAN
SHEET NO. **A-7**