

PRELIMINARY

**BASEMENT FLOOR PLAN**

SCALE: 1/8" = 1'-0"

**KEYSTONE STRUCTURAL GROUP INC.**

711 DAVIS ST.  
SCRANTON, PA 18505

T: 570-569-2199  
F: 570-569-2198  
WWW.KSGENGINEERS.COM


**Eric Shudak**  
259 DEER RUN DRIVE  
MOUNTAIN TOP, PA 18707

**POLISH FALCONS CLUB**  
NANTICOKE, PA

**BASEMENT FLOOR PLAN**

PROJECT NO. 0143.06918
DATE ISSUED: 04/09/2018
DRAWN BY: A.P.S.
CHECKED BY: A.P.S.
SCALE: AS NOTED

**A-1**

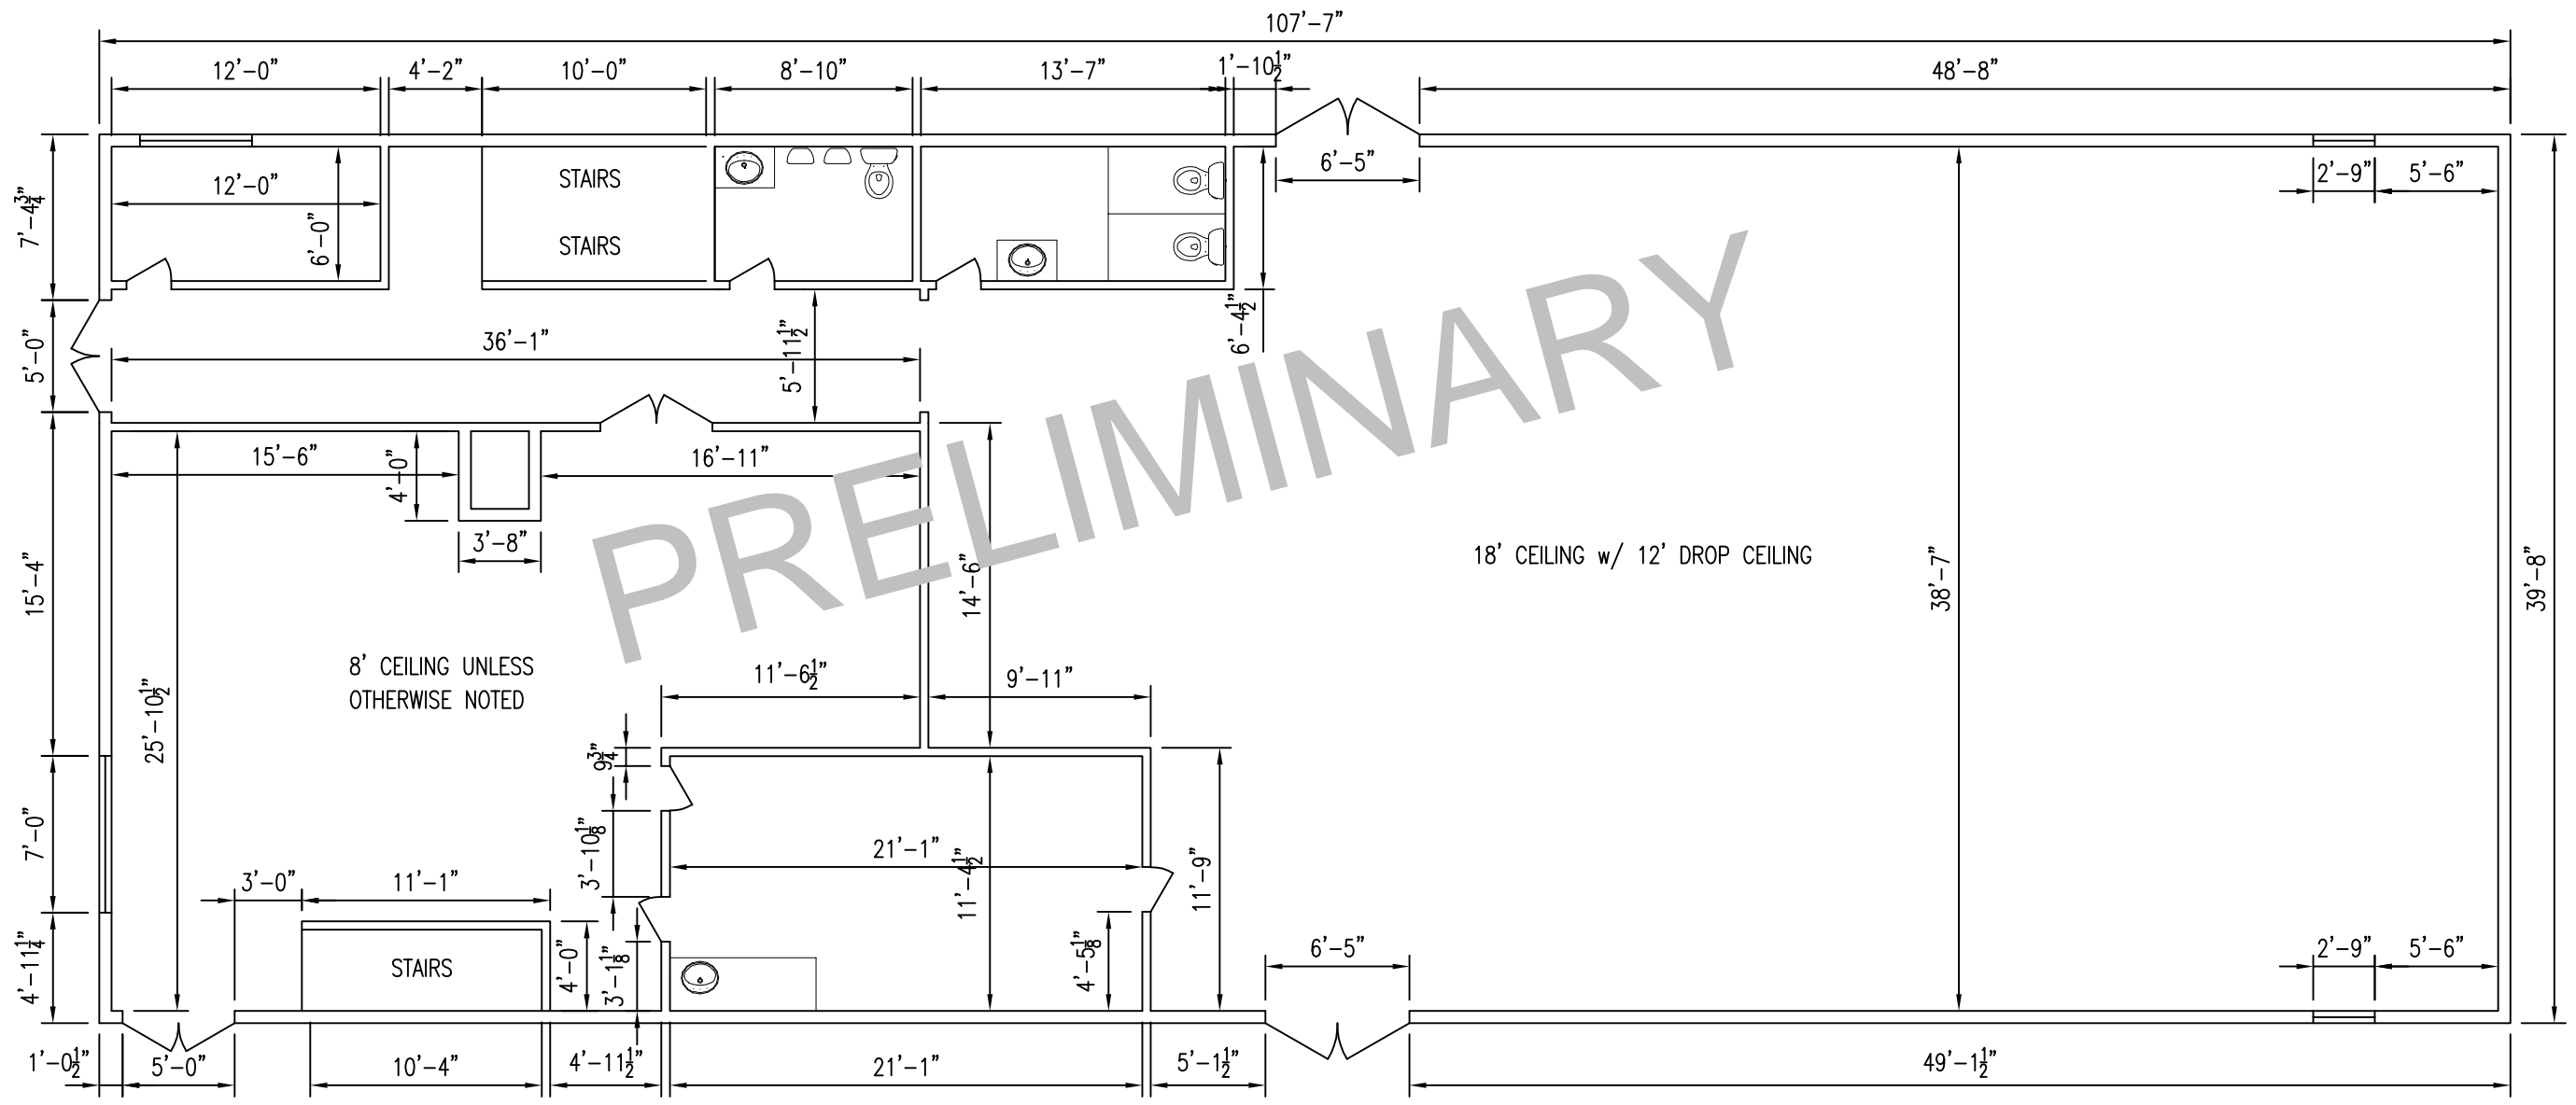

**FIRST FLOOR PLAN**  
 SCALE:  $\frac{1}{8}'' = 1'-0''$




**Eric Shudak**  
 259 DEER RUN DRIVE  
 MOUNTAIN TOP, PA 18707

**POLISH FALCONS  
 CLUB**  
 NANTICOKE, PA

**FIRST FLOOR  
 PLAN**

PROJECT NO. 0143.06918
DATE ISSUED: 04/09/2018
DRAWN BY: A.P.S.
CHECKED BY: A.P.S.
SCALE: AS NOTED

**A-2**

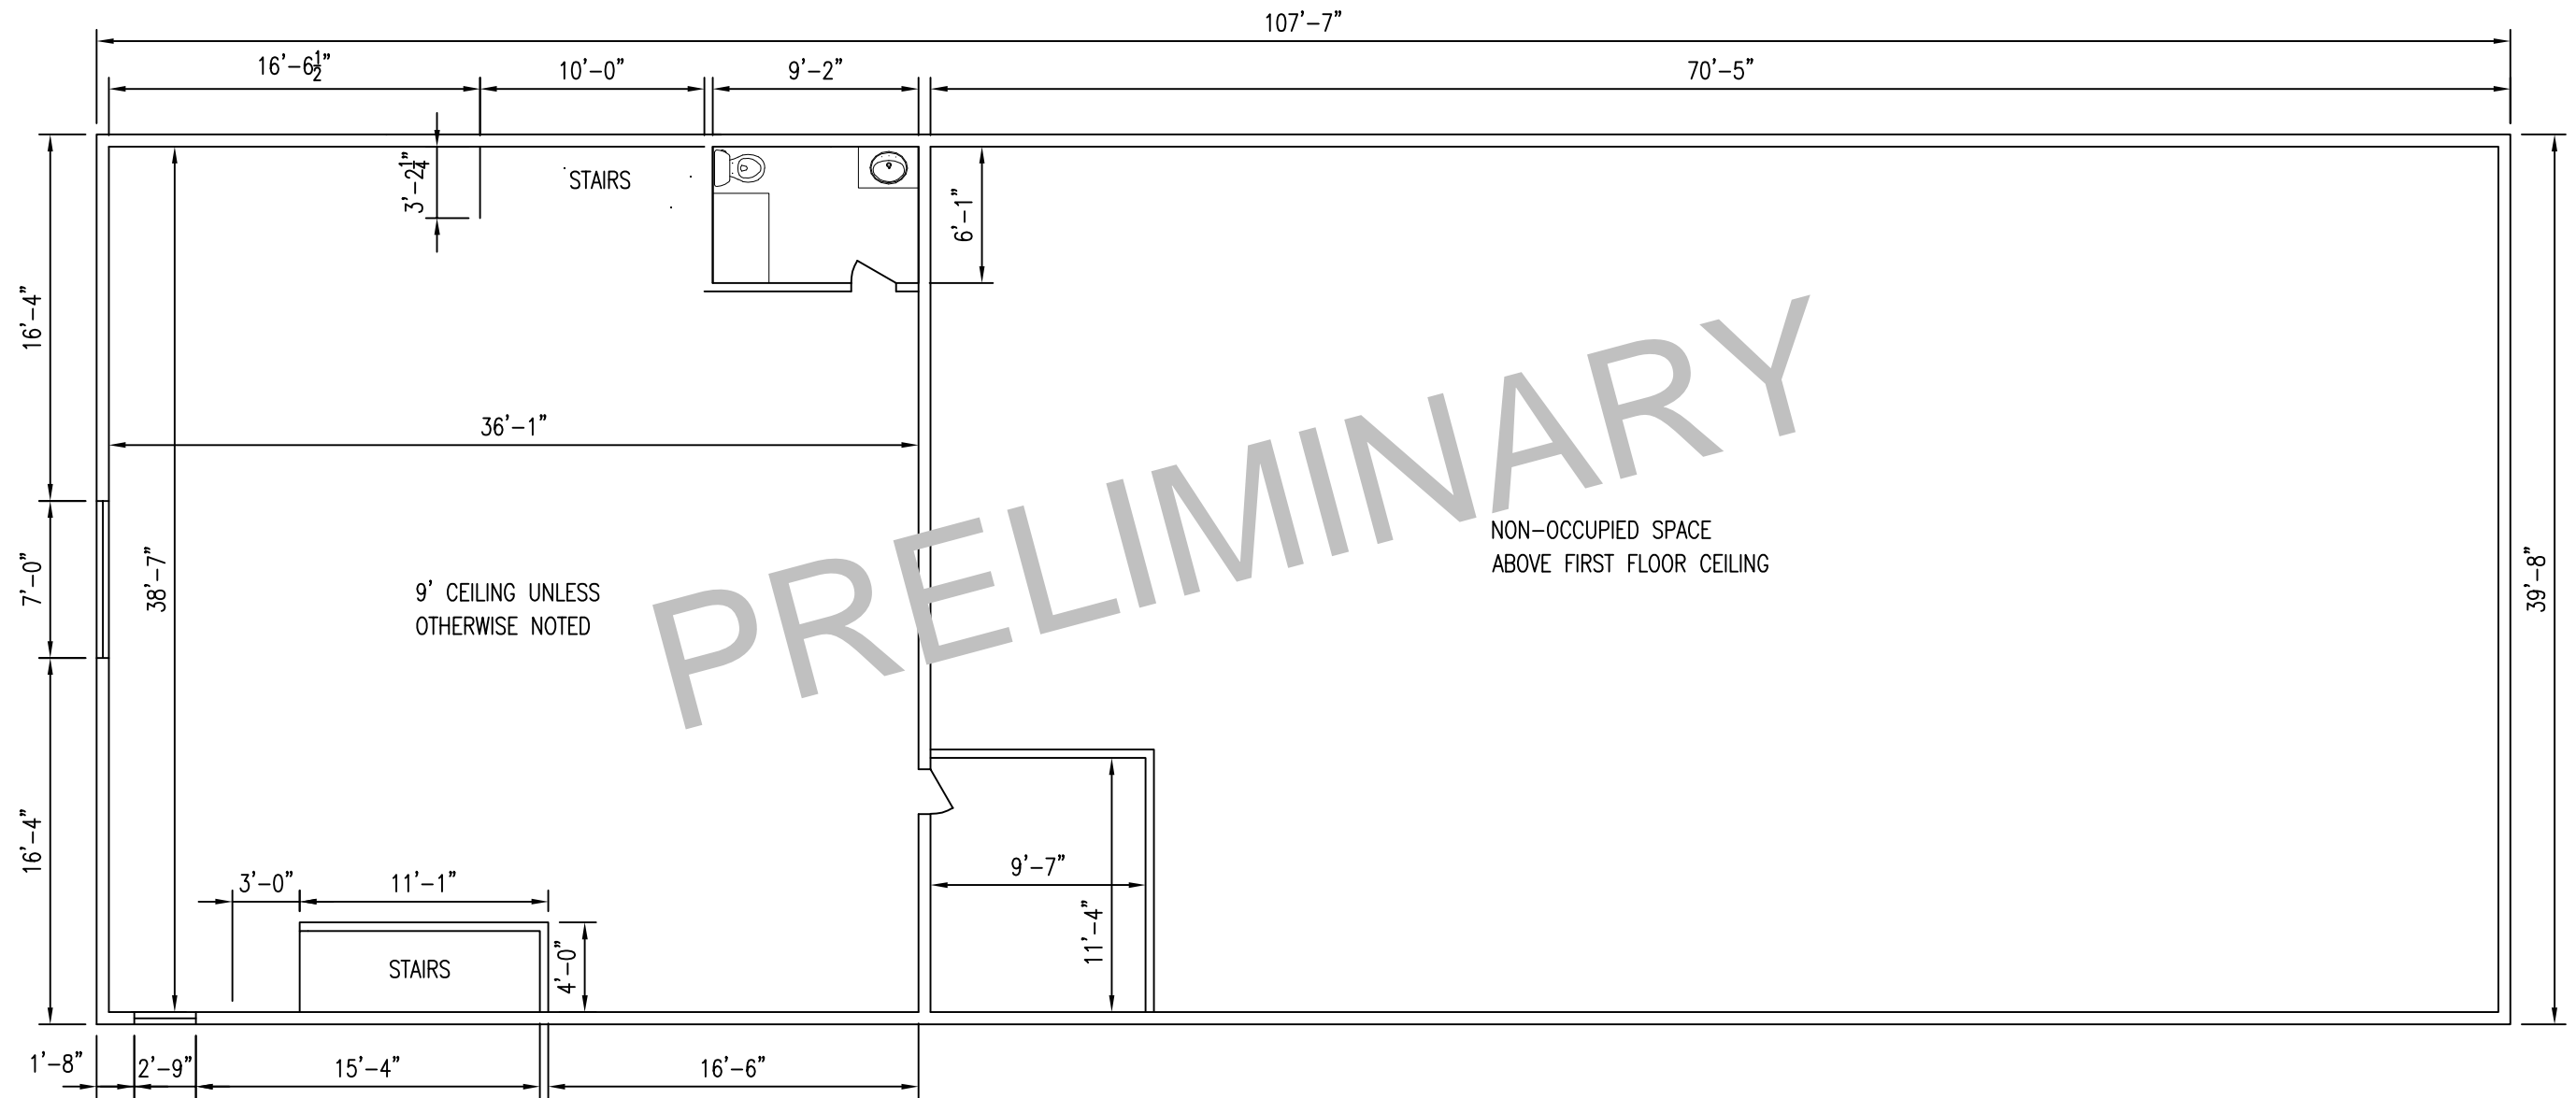

**SECOND FLOOR PLAN**  
 SCALE:  $\frac{1}{8}'' = 1'-0''$



711 DAVIS ST.  
 SCRANTON, PA 18505  
 T: 570-569-2199  
 F: 570-569-2198  
 WWW.KSGENGINEERS.COM

**Eric Shudak**  
 259 DEER RUN DRIVE  
 MOUNTAIN TOP, PA 18707

**POLISH FALCONS  
 CLUB**  
 NANTICOKE, PA

**SECOND FLOOR  
 PLAN**

PROJECT NO.  
 0143.06918  
 DATE ISSUED:  
 04/09/2018  
 DRAWN BY:  
 A.P.S.  
 CHECKED BY:  
 A.P.S.  
 SCALE:  
 AS NOTED

**A-3**