



1 New 1st Floor Plan
 Scale: 3/16"=1'-0"

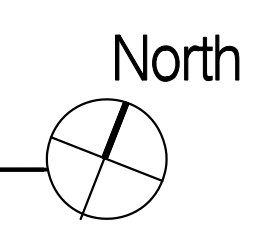

REVISIONS:	

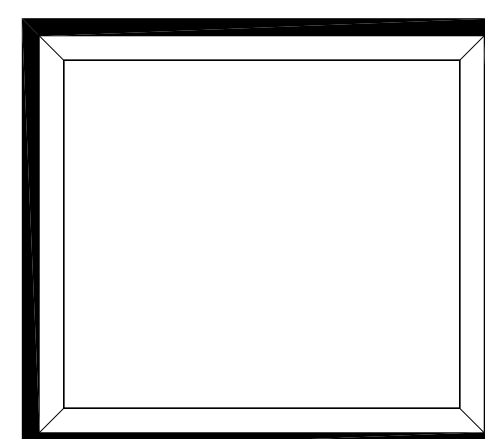


Libra Designs
 23434 Farnham Lane
 Murrieta, California 92562
 (951)970-7528

New Construction
Waverly Apartments
 411 Waverly Place
 Escondido, California 92025

SHEET TITLE:
New 1st Floor Plan


SCALE: AS NOTED	DATE: 11-09-2025
DRAWN BY: CER	PROJECT NO.:
SHEET NO.:	

A2.1
9 of 8

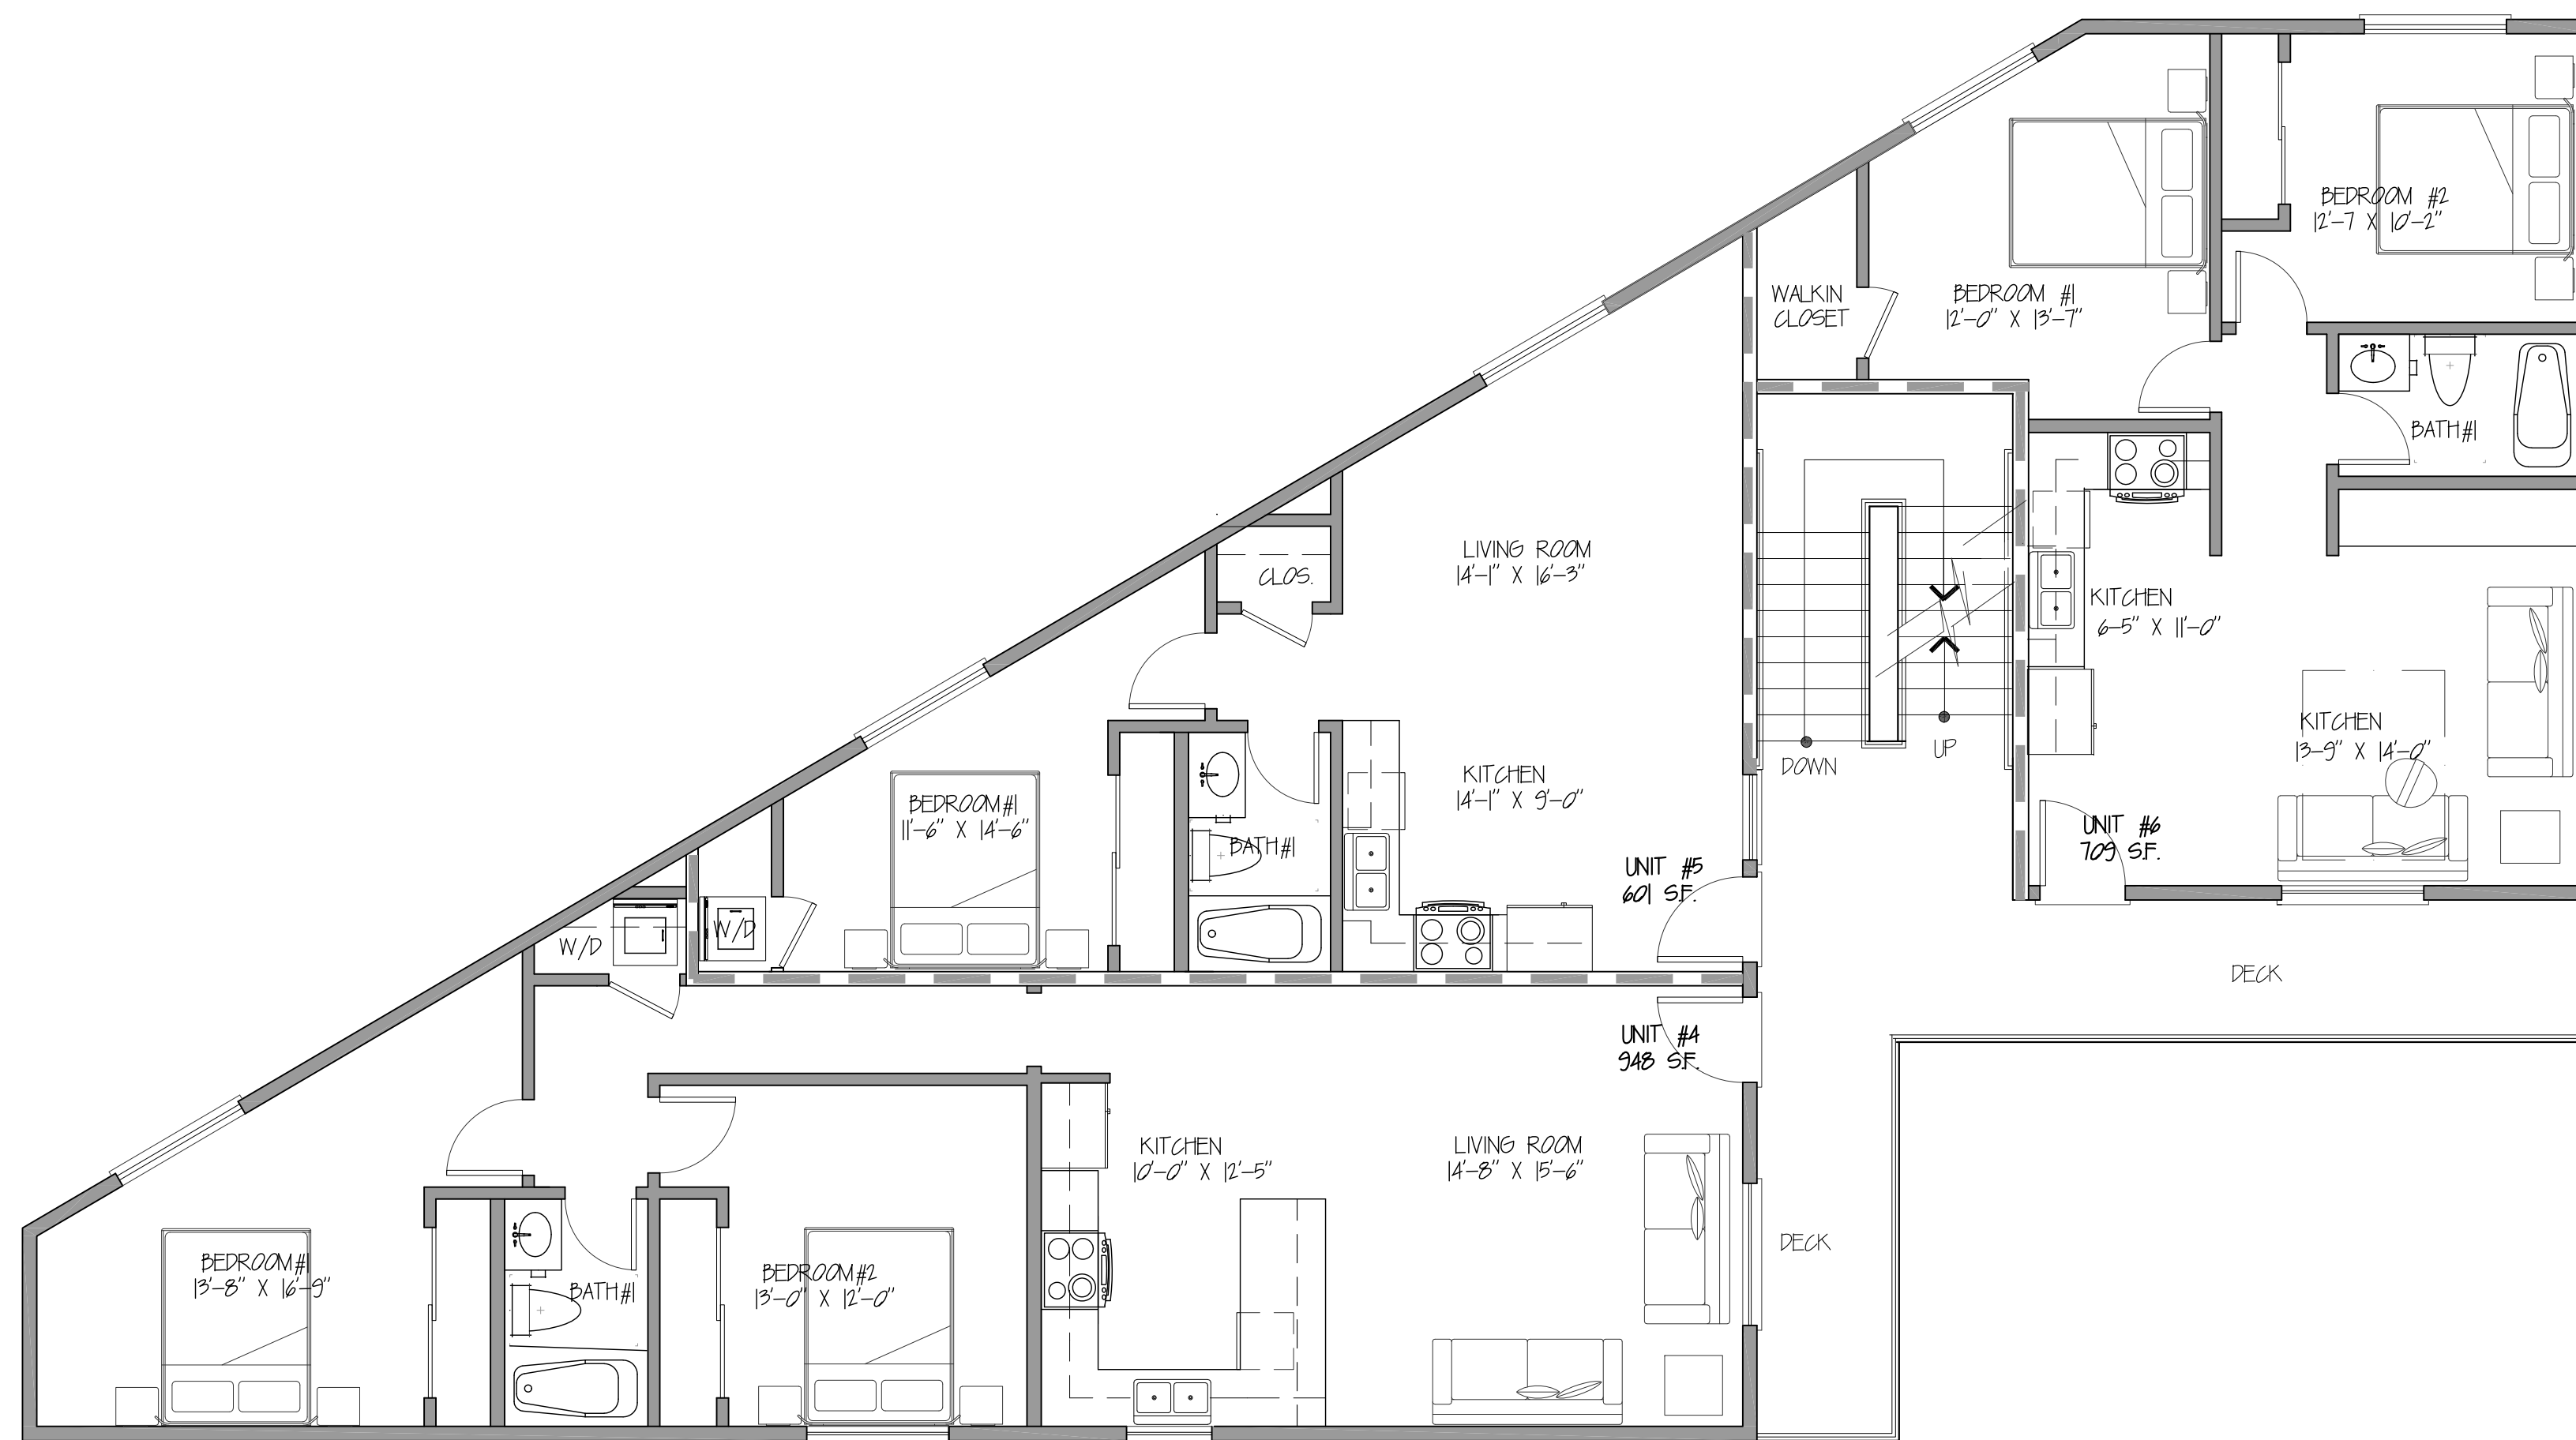

1 New 2nd Floor Plan
 Scale: 3/16"=1'-0" North

REVISIONS:	

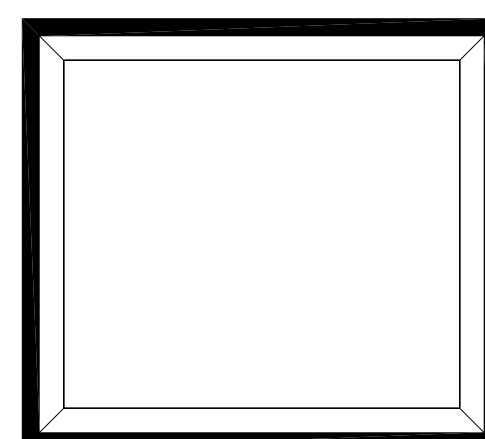

Libra Designs
 23434 Farnham Lane
 Murrieta, California 92562
 (951)970-7528


New Construction
Waverly Apartments
 411 Waverly Place
 Escondido, California 92025

SHEET TITLE:
New 2nd Floor Plan


SCALE: AS NOTED	DATE: 11-09-2025
DRAWN BY: CER	PROJECT NO.:
SHEET NO.:	

A2.2


9 OF 8

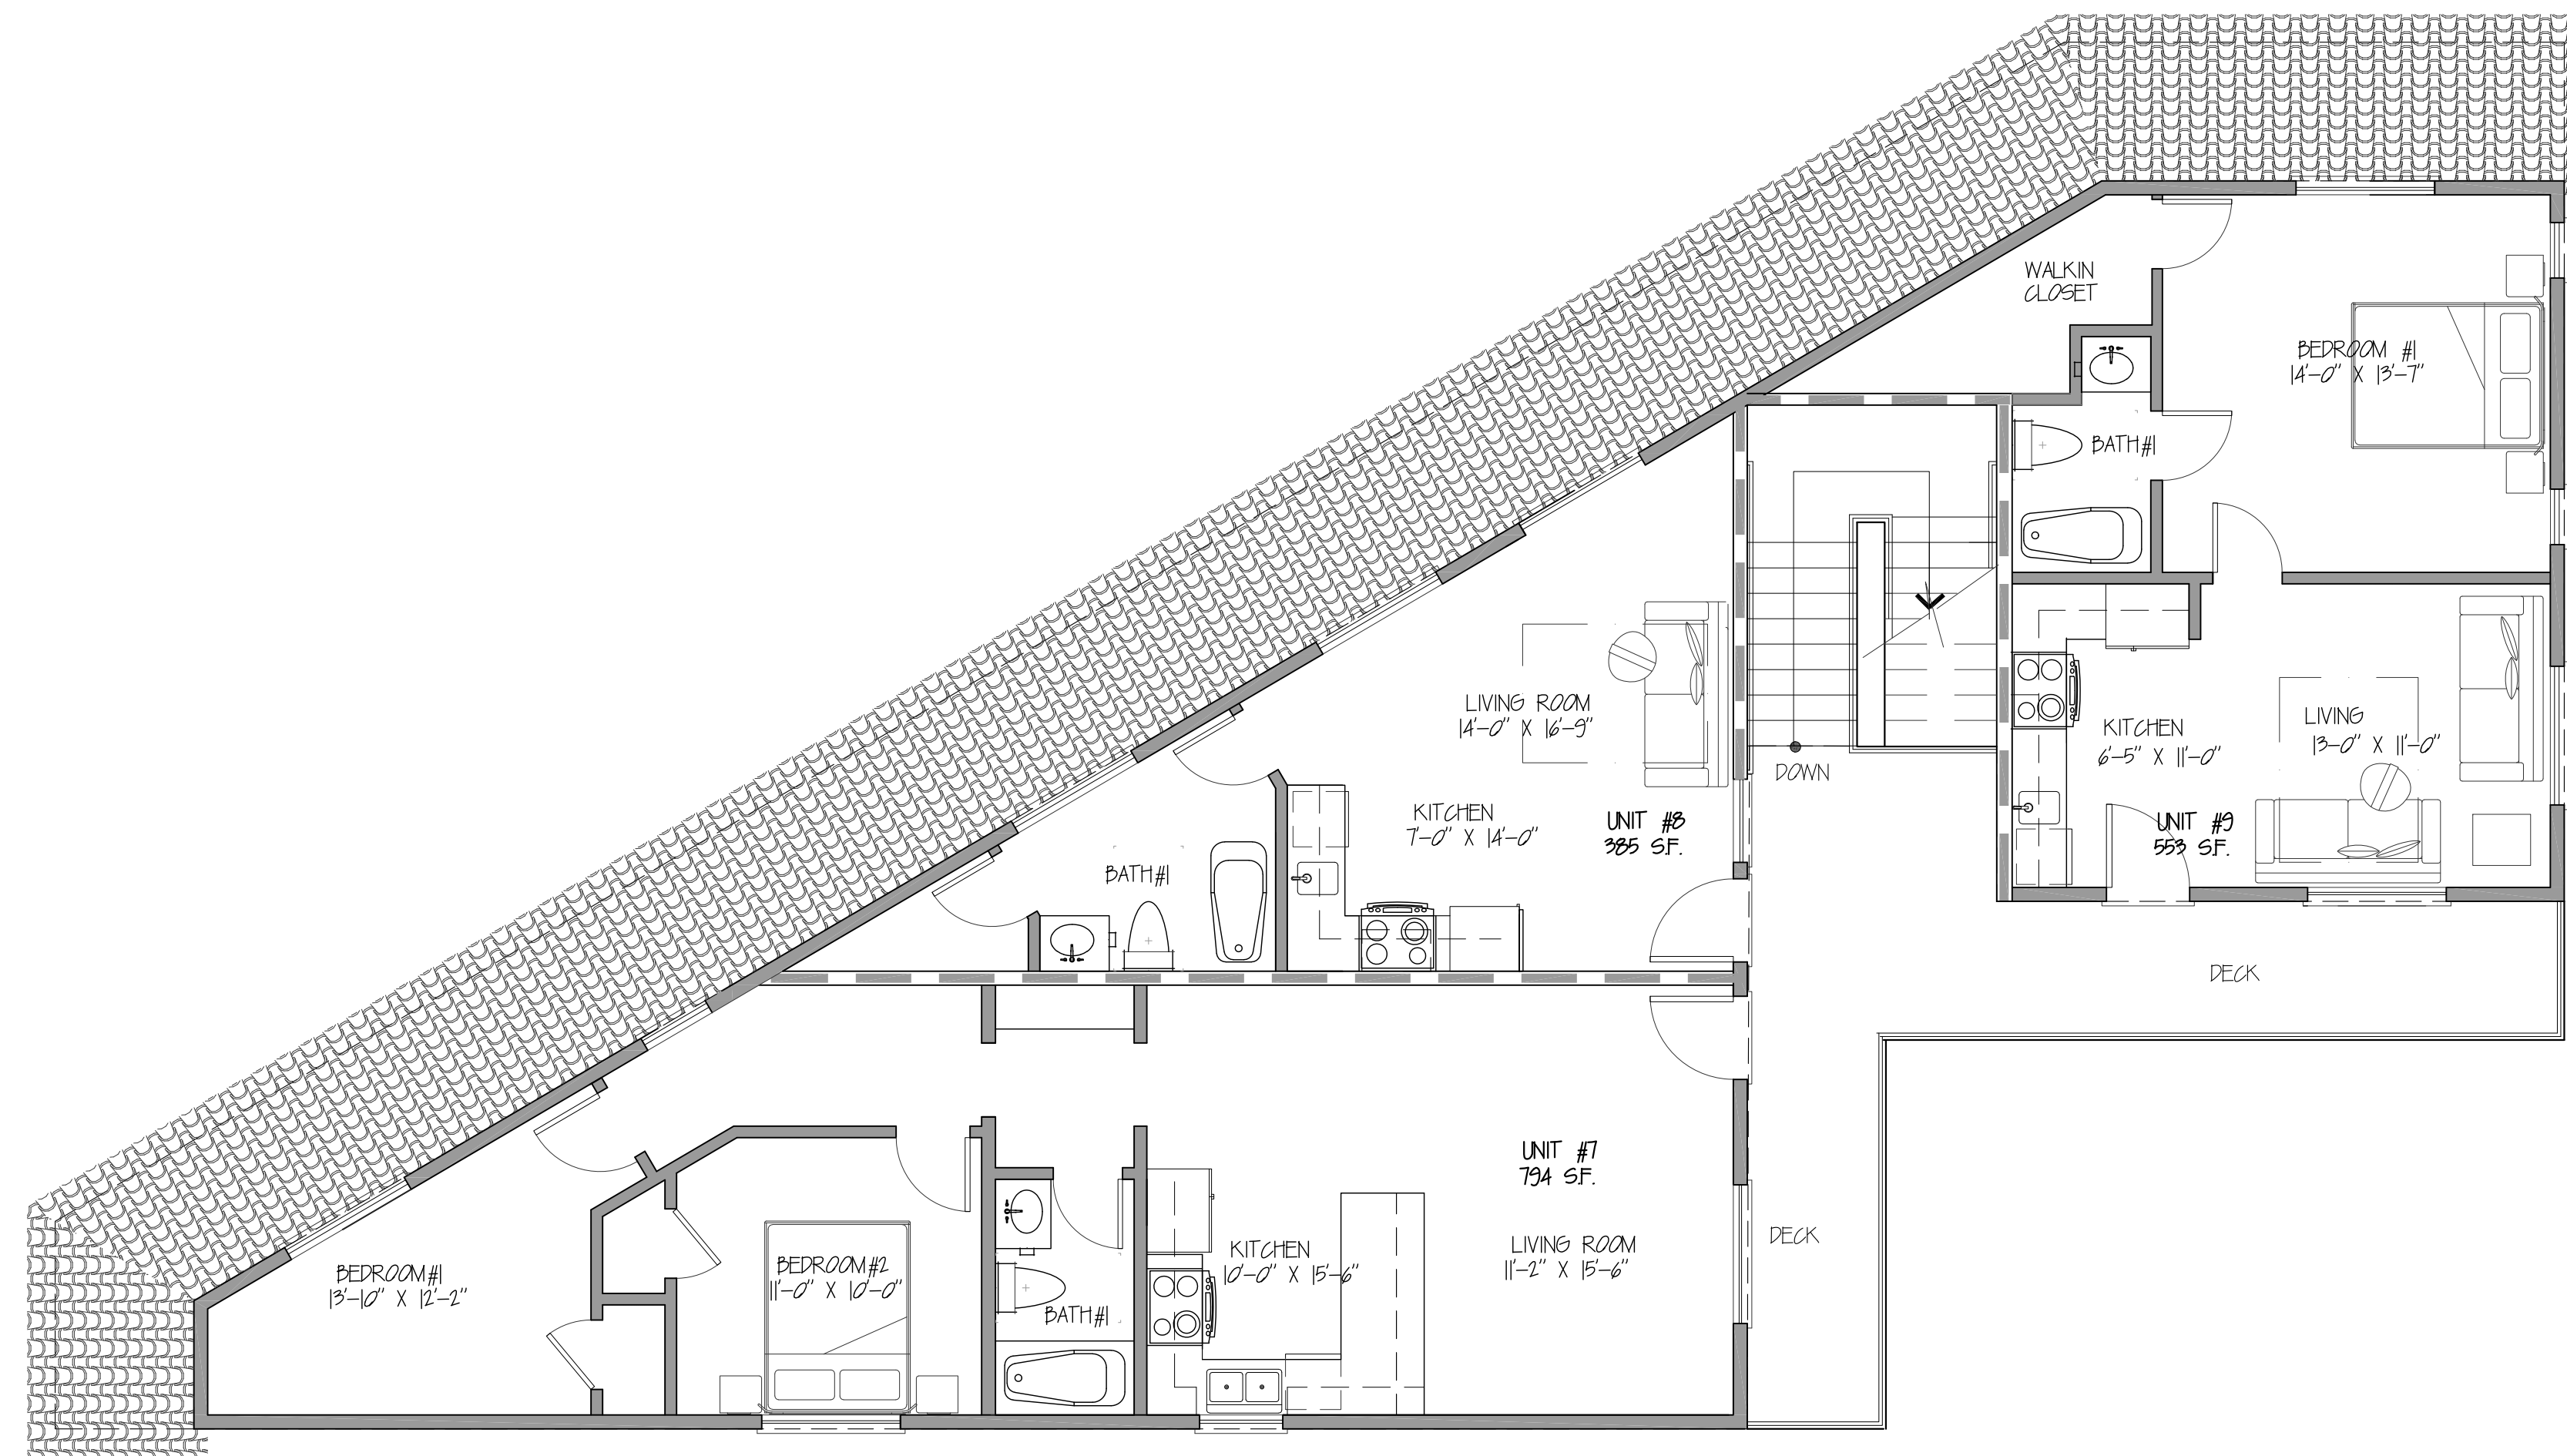

1 New 3rd Floor Plan
 Scale: 3/16"=1'-0"

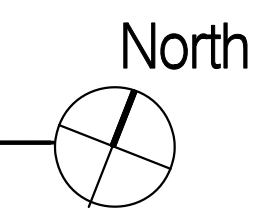

REVISIONS:	

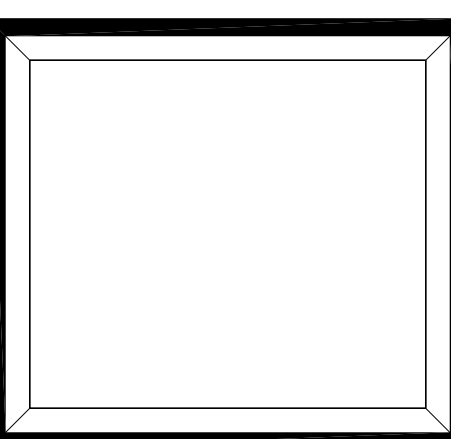

Libra Designs
 23434 Farnham Lane
 Murrieta, California 92562
 (951)970-7528

New Construction
Waverly Apartments
 411 Waverly Place
 Escondido, California 92025


SHEET TITLE:
New 3rd Floor Plan

SCALE: AS NOTED	DATE: 11-09-2025
DRAWN BY: CER	PROJECT NO.:
SHEET NO.:	

A2.3

9 OF 8

REVISIONS:	

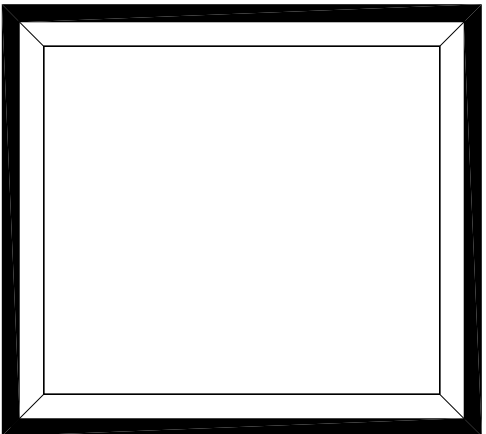

Libra Designs
 23434 Farnham Lane
 Murrieta, California 92562
 (951)970-7528


DESIGNER:

New Construction
Waverly Apartments
 411 Waverly Place
 Escondido, California 92025

PROJECT:

SHEET TITLE:
New Roof Plan

SCALE: AS NOTED	DATE: 11-09-2025
DRAWN BY: CER	PROJECT NO.:
SHEET NO.:	
A3.0	
9 OF 8	

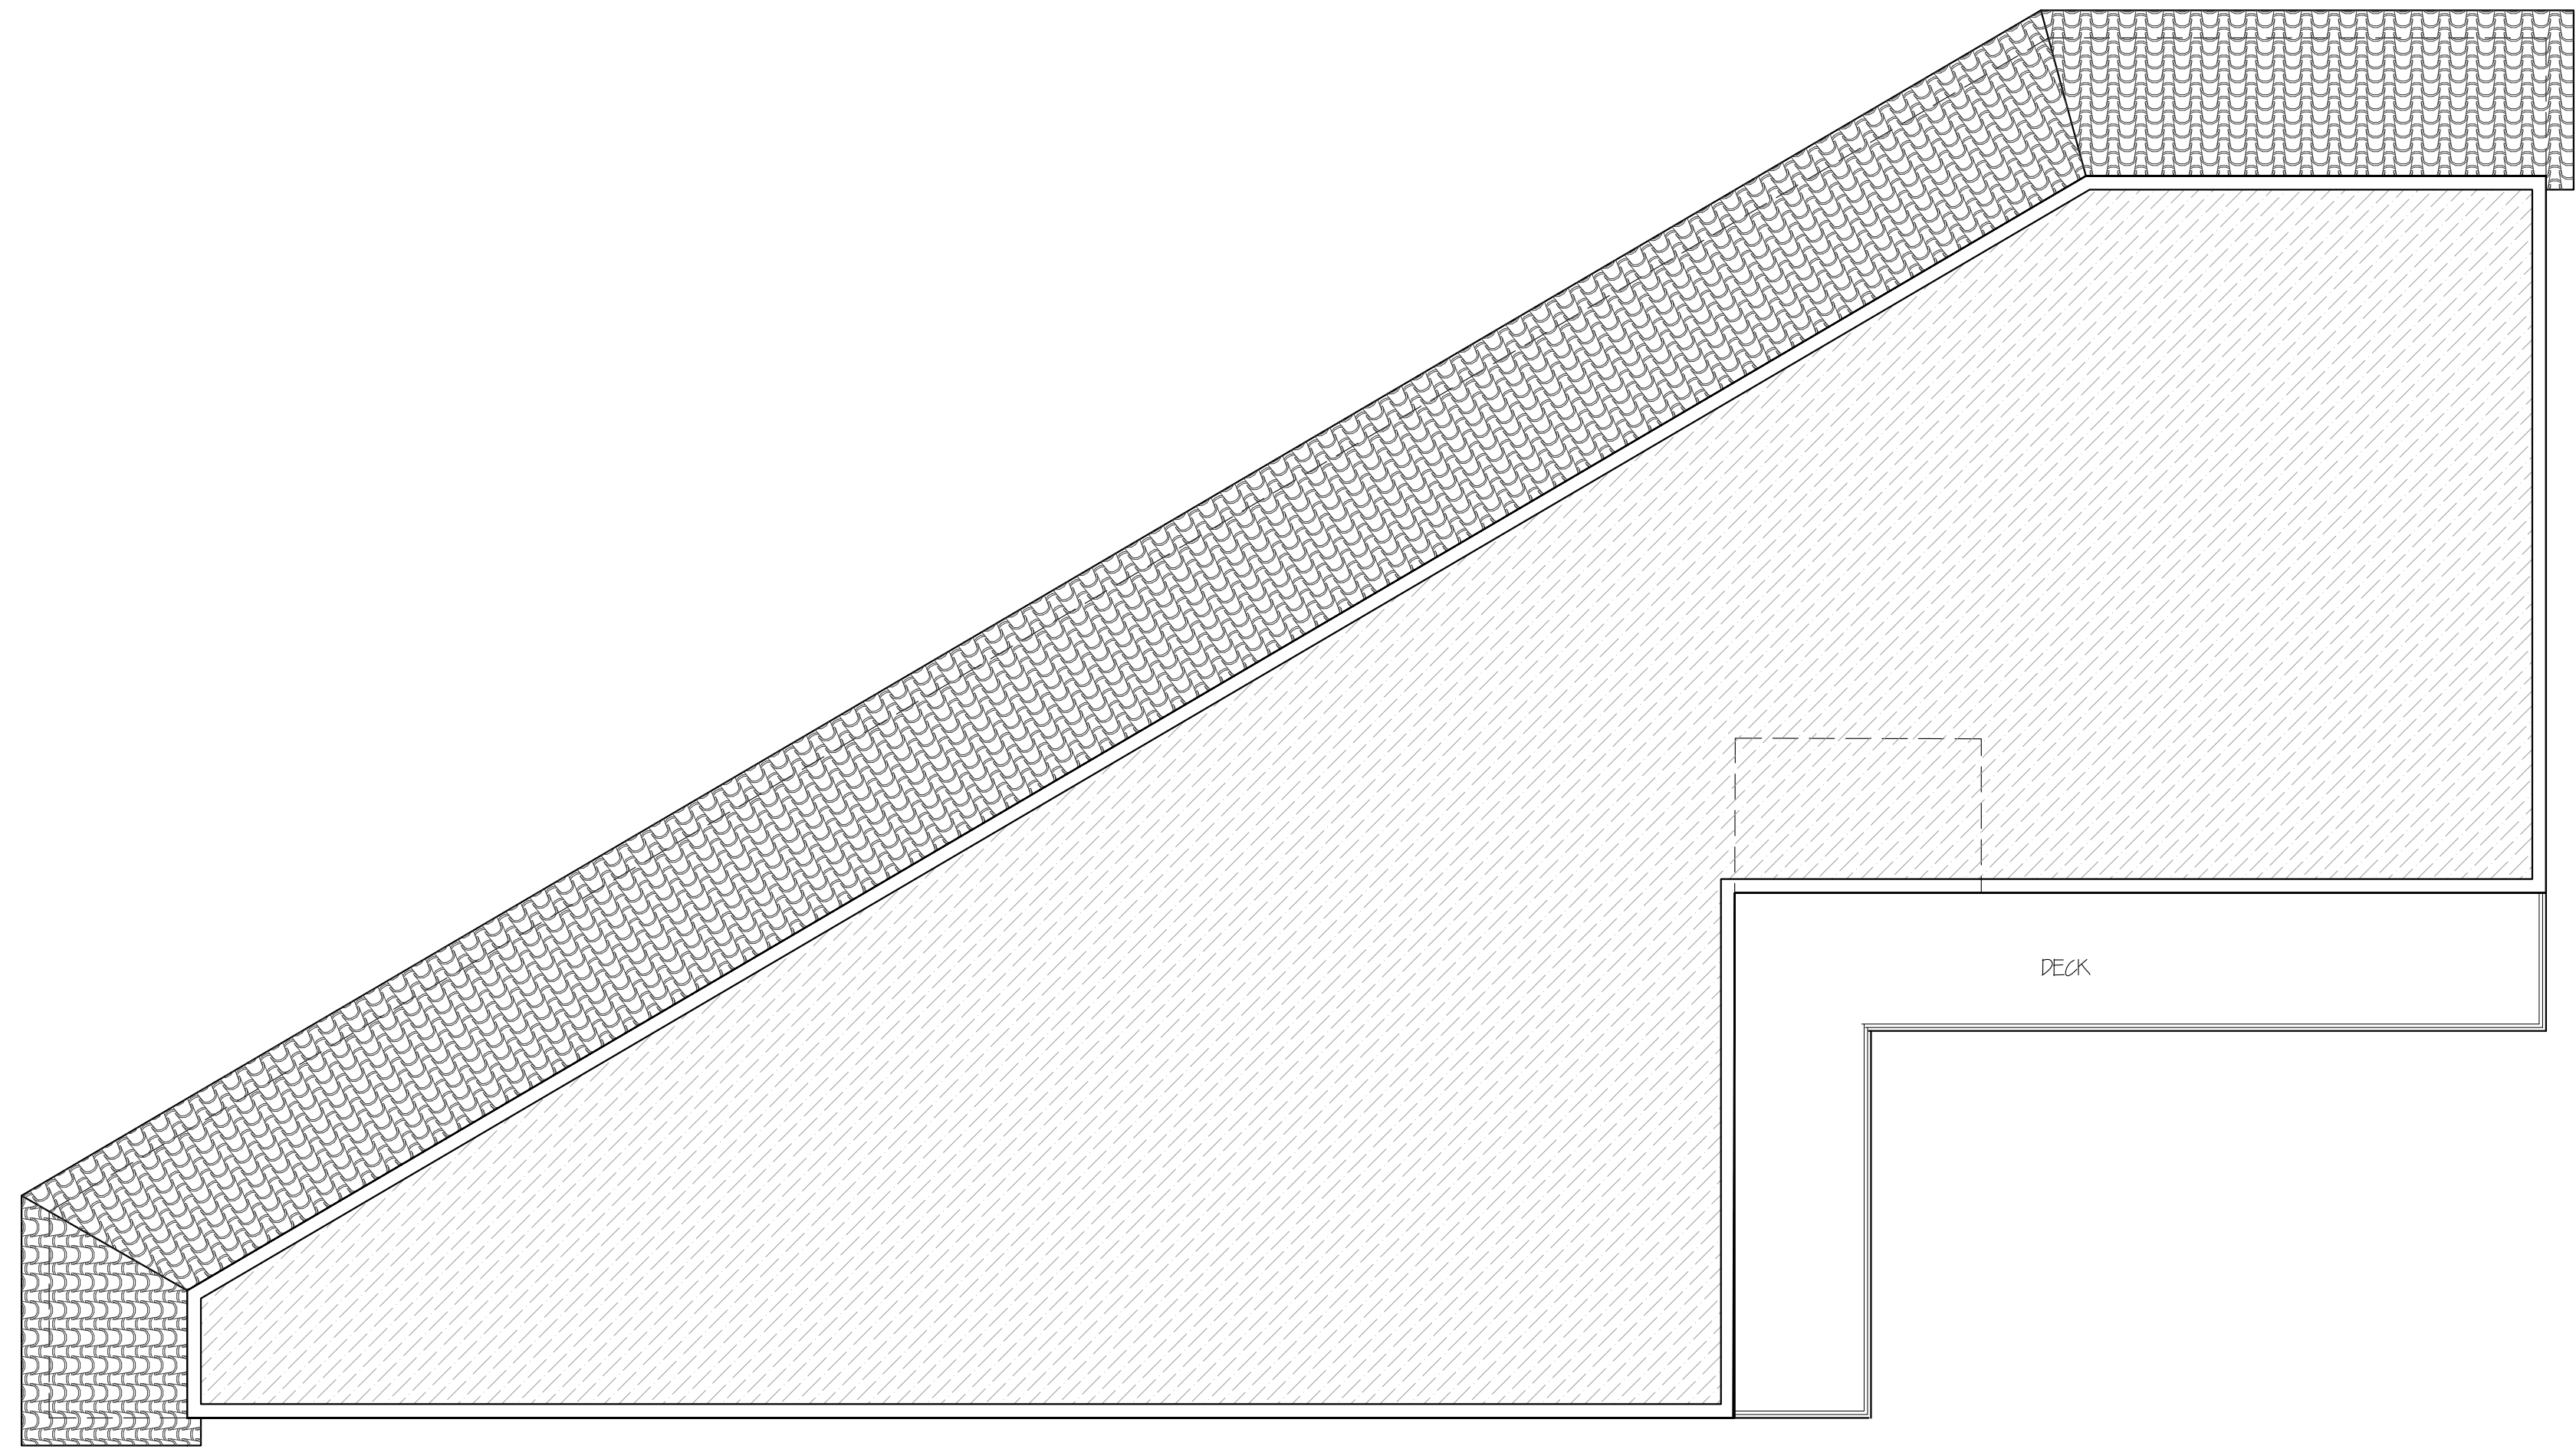

1 **New Roof Plan** North
 Scale: 3/16"=1'-0"