




**WEST ELEVATION**  
SCALE: 1/8" = 1'-0"

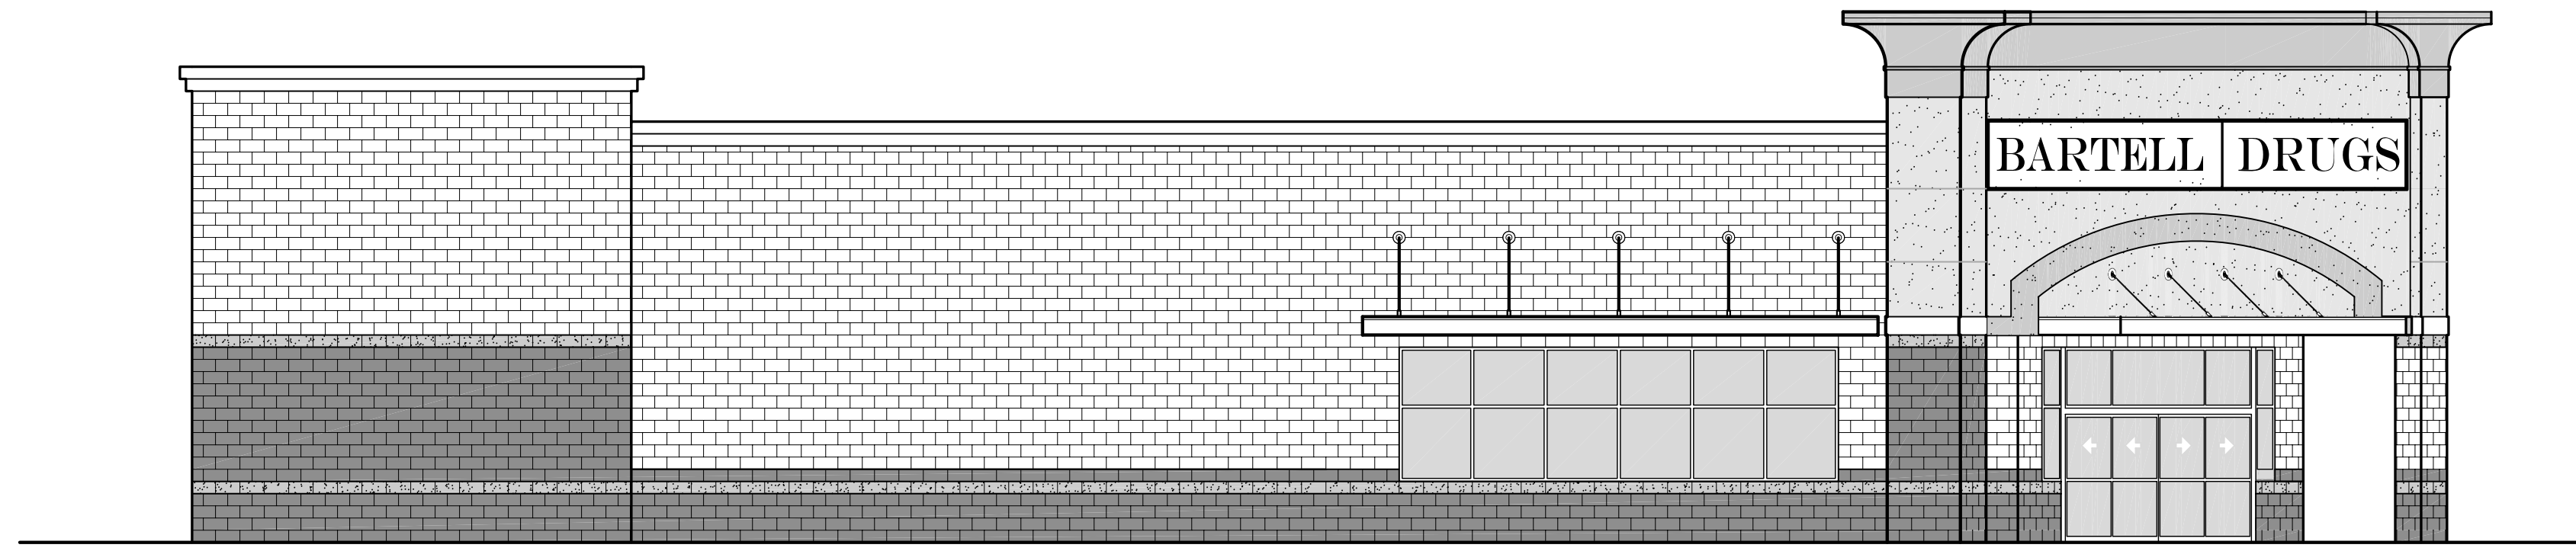

**NORTH ELEVATION**  
SCALE: 1/8" = 1'-0"

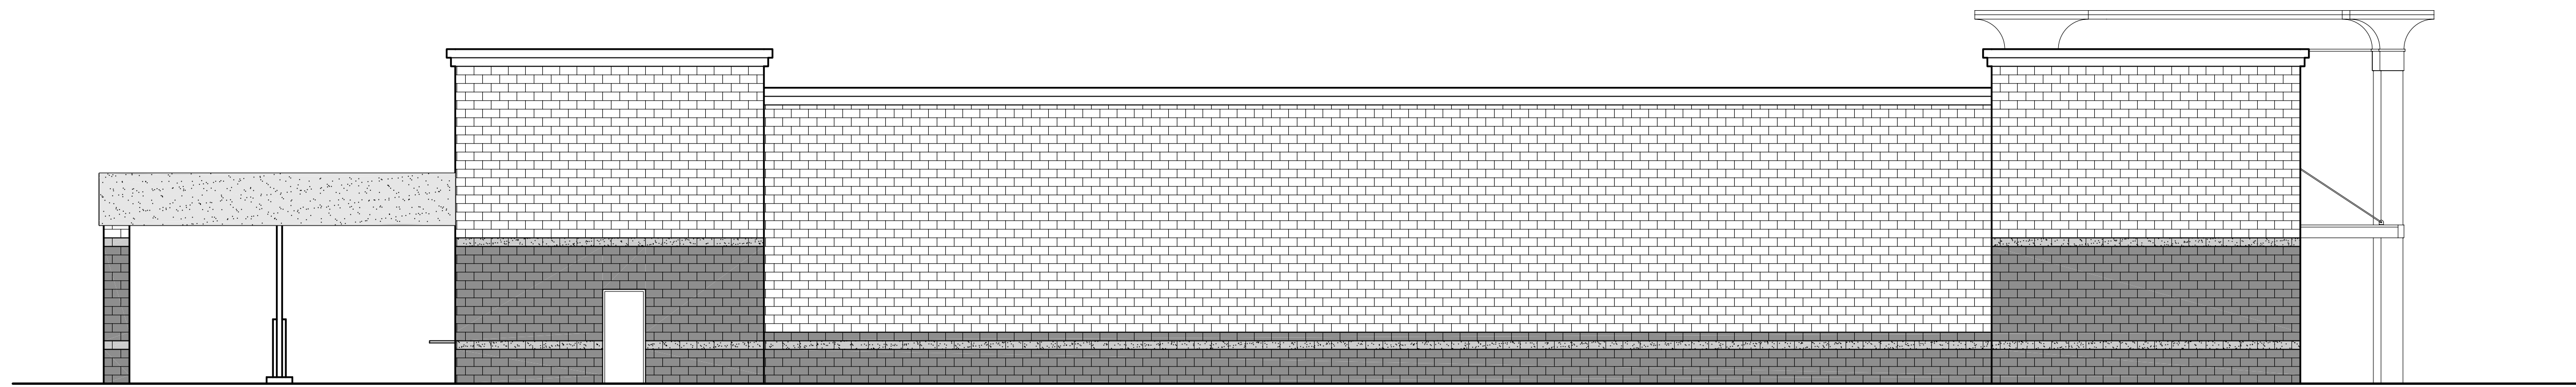

**EAST ELEVATION**  
SCALE: 1/8" = 1'-0"

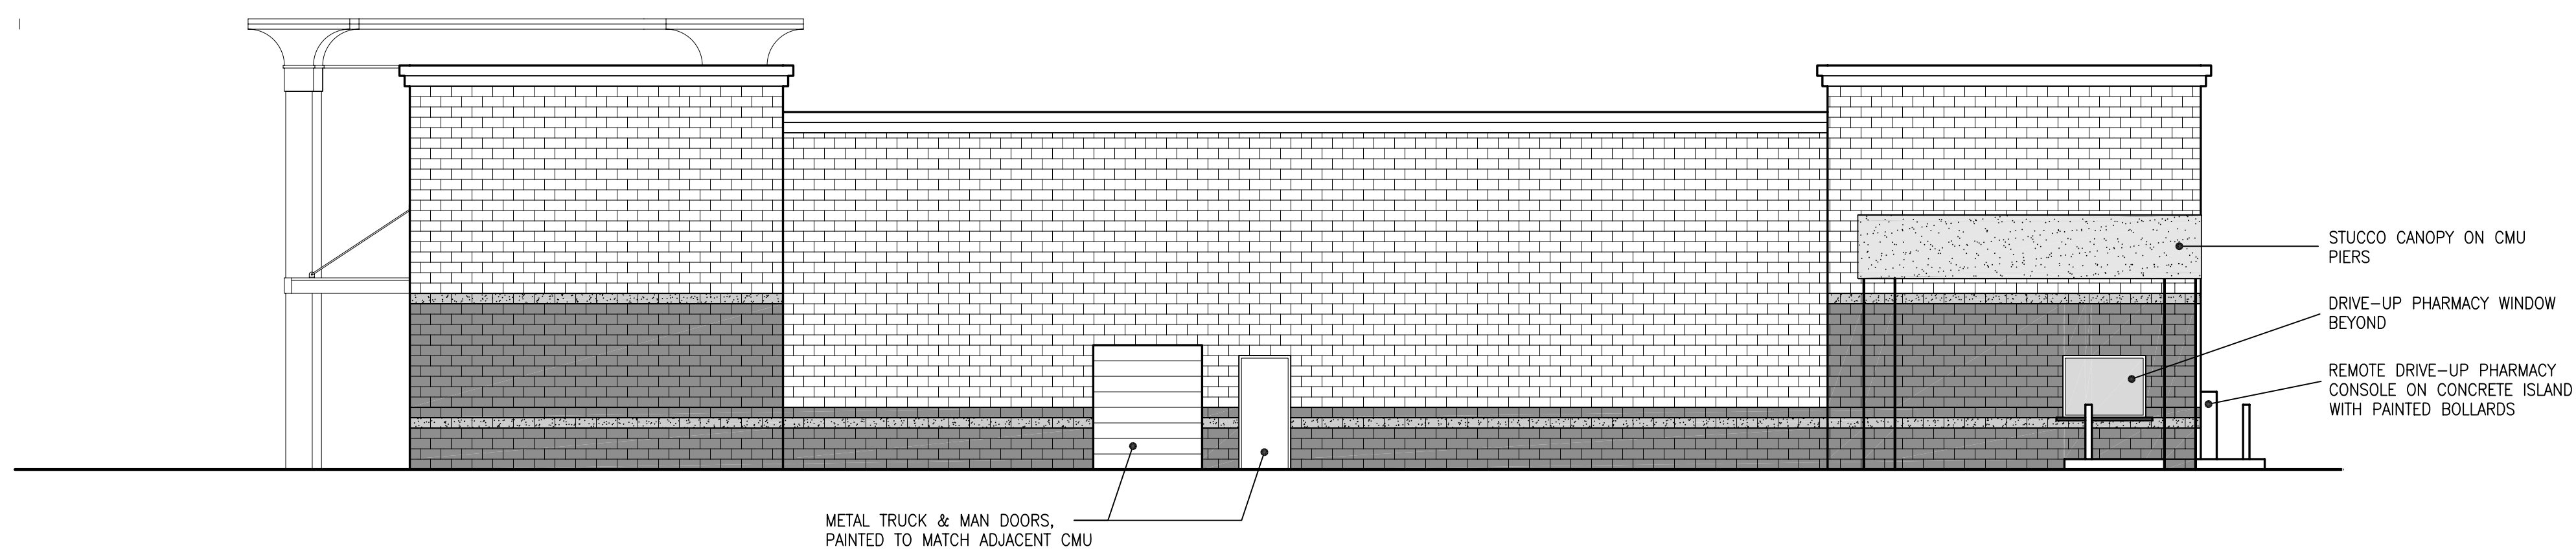

**SOUTH ELEVATION**  
SCALE: 1/8" = 1'-0"

XREF: N:/DWG5/08-issaquah/ARCH/A3.x.dwg

06-178	Job no.				
PK	drawn	PK	checked	10-18-2007	date
					no.
					revision
					date



**RETAIL DEVELOPMENT**  
**OB FRANK PROPERTIES, LLC**  
 ISSAQUAH, WASHINGTON

**BUILDING 'A' - EXTERIOR ELEVATIONS**  
 LANCE MUELLER & ASSOCIATES  
 ARCHITECTS . A . I . A  
 130 LAKESIDE . SEATTLE, WA 98122 . 206.325.2553  
 sheet  
**A3.A**