


TOTAL BUILDING - 15,120 SF

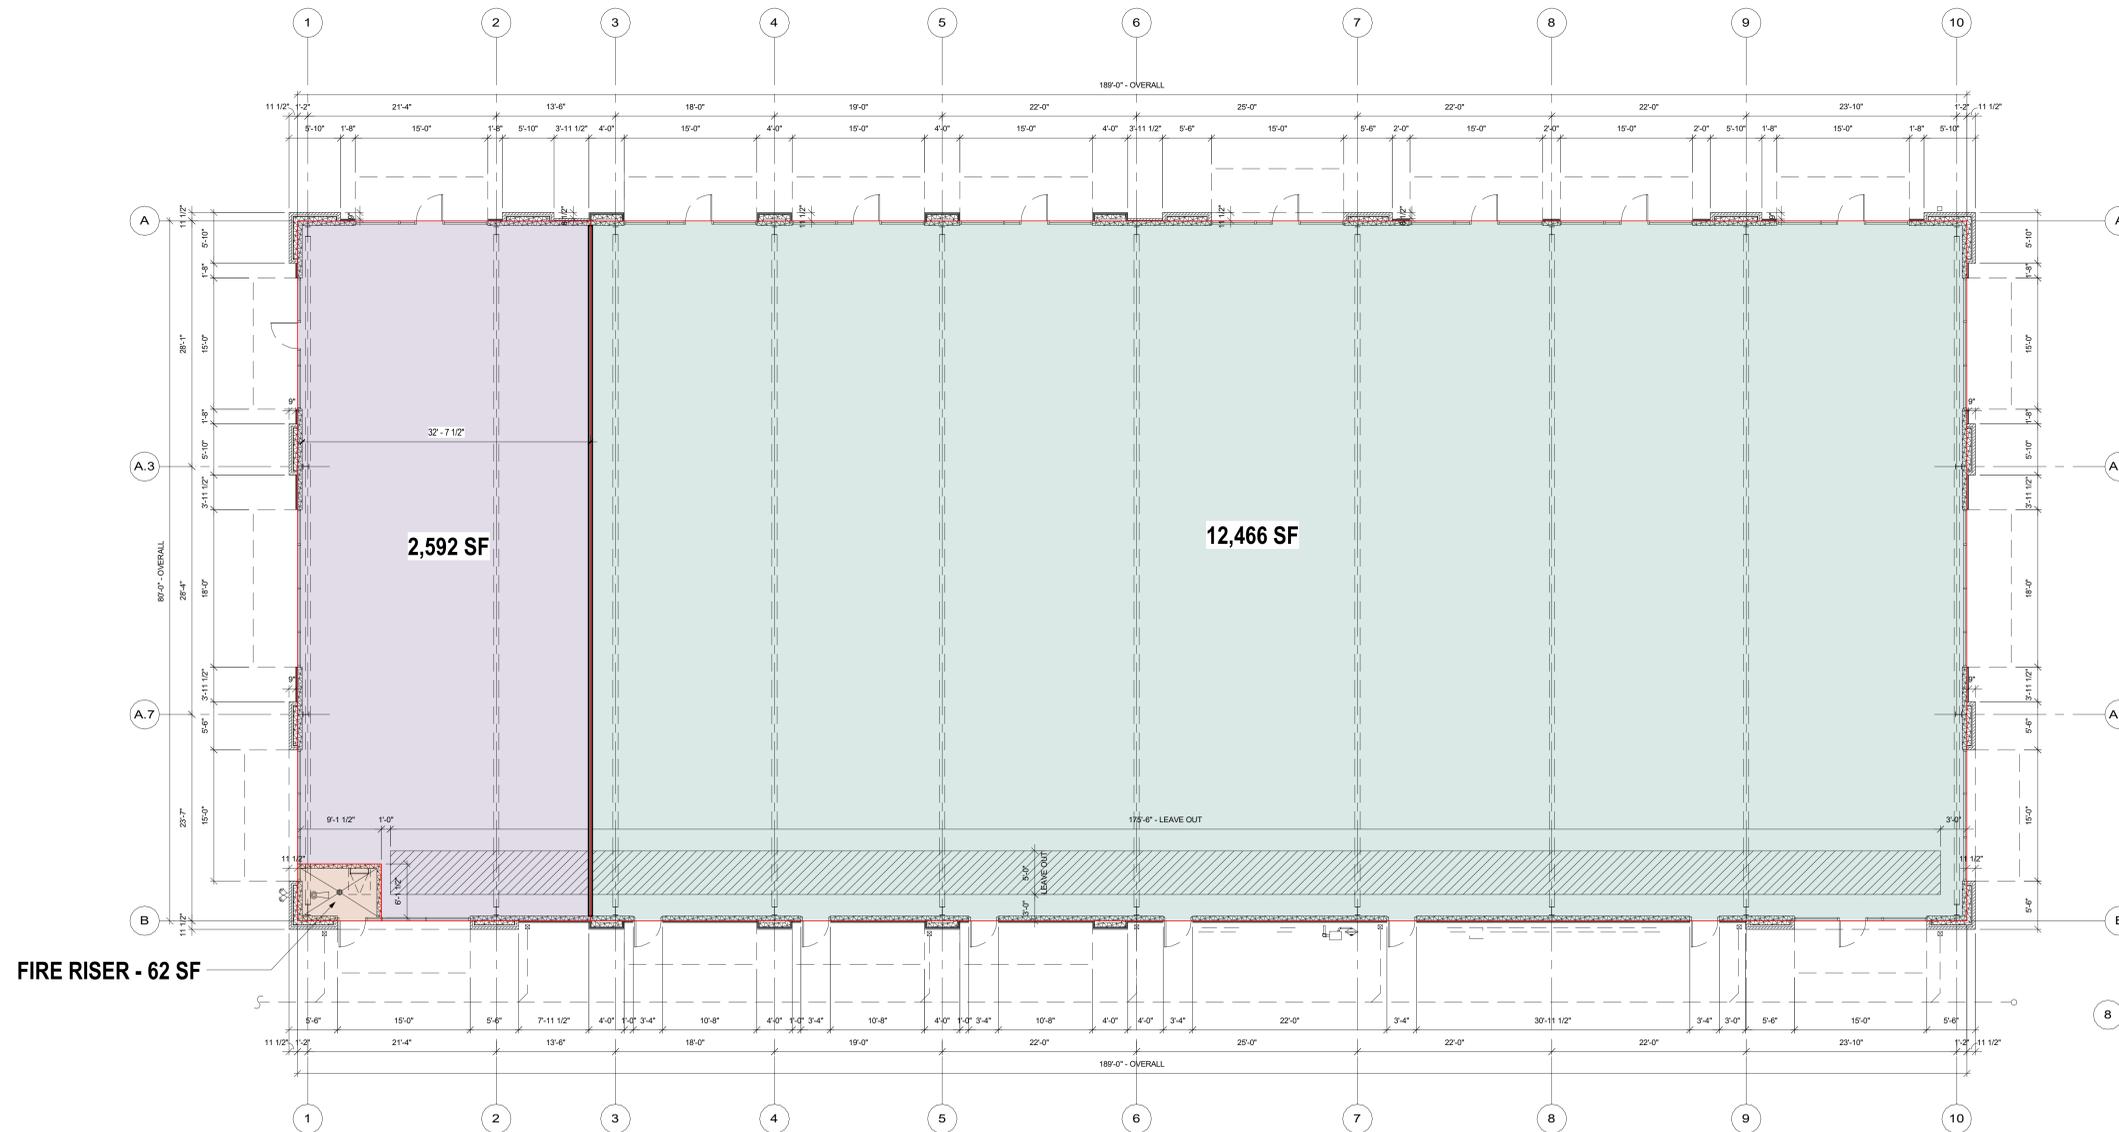

01 FLOOR PLAN
SCALE: 1/8" = 1'-0"

PROJECT:

PROJECT ADDRESS:

SEAL/SIGNATURE:

PRELIMINARY
NOT TO BE USED FOR REGULATORY APPROVAL,
PERMITTING, OR CONSTRUCTION

ISSUE HISTORY:

| DATE | DELTA | DESCRIPTION |
|------|-------|-------------|
| | | |

PROJECT NUMBER:

ISSUE DATE: 3.4.2024

SHEET NAME:

**BRYSON RIDGE - BUILDING
2**

SHEET:

A101